



STATE OF MAINE
DEPARTMENT OF TRANSPORTATION

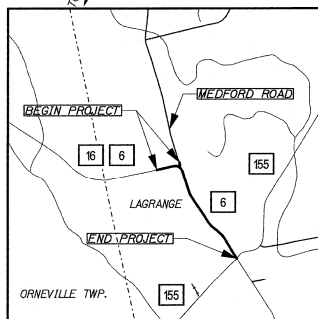

LAGRANGE
PENOBSCOT COUNTY
ROUTE 6
FEDERAL PROJECT NO. 1878620
PROJECT LENGTH: 0.93 MILES

PLAN LEGEND			
Town, County, State	_____	Catch Basins	Existing Proposed
Property Lines	_____	Manholes	Existing Proposed
R/W Lines-Existing	_____	Proposed Underdrain	_____
R/W Lines-Proposed	_____	Proposed Ditch	_____
Culvert-Existing	_____	Existing Ditch	_____
Culvert Proposed	_____	Utility Poles	Existing Proposed
Curbing	Existing Proposed	Fire Hydrants	Existing Proposed
Type 1	_____	Existing Water Line	_____
Type 3	_____	Existing San. Sewer	_____
Type 5	_____	Existing San. Sewer Manhole	_____
Outline of Bodies of Water	_____	Guardrail-Existing	_____
Exposed Bedrock	_____	Guardrail-Proposed	_____
Buildings	_____	Guardrail-Cable, Other	_____
Trees	Conifer Deciduous	Centerline-Existing	_____
Tree Line	_____	Travelway-Existing	_____
Clearing Limit Line	_____	Travelway-Proposed	_____
Railroad	_____		
Boring	HB-XXX-###	Probe	P-#-#X
Pavement Core	PC-#	#, # = Depth	
Test Pit	TP-XXX-###	X = W (Weathered Rock)	
		R (Refusal)	
		NR (No Refusal)	

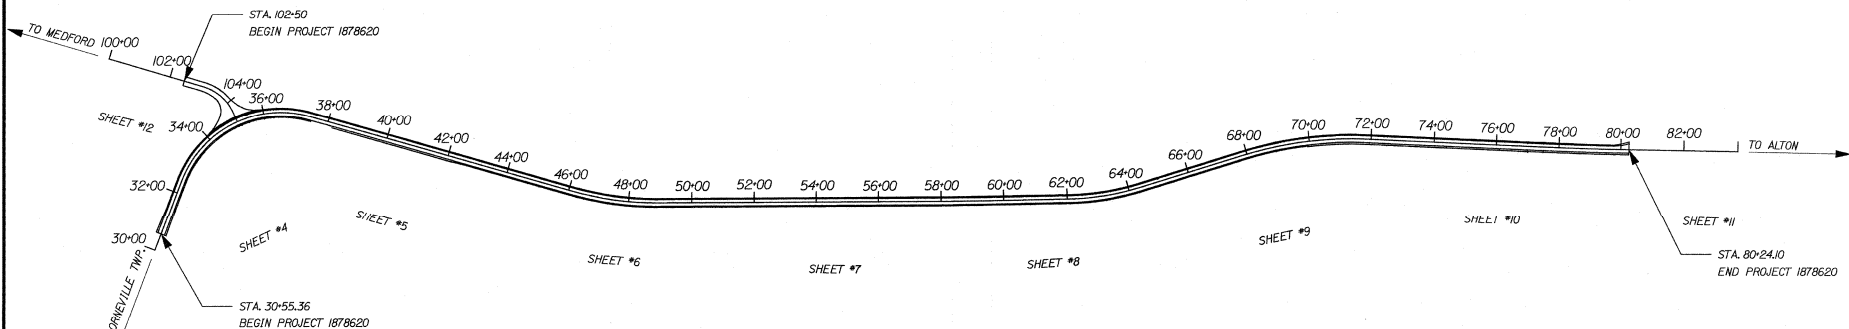


TRAFFIC DATA

Current (2024) AADT	2970
Future (2044) AADT	3270
DHV - % of AADT	10%
Design Hour Volume	327
% Heavy Trucks (AADT)	14%
Directional Distribution (DHV)	58%
Design Speed (mph)	35-45
Functional Class	Minor Arterial
Corridor Priority	2

PROJECT LOCATION:	BEGINNING 0.11 OF A MILE WEST OF MEDFORD ROAD AND EXTENDING SOUTHERLY 0.93 OF A MILE NORTH OF MILL STREET.
PROGRAM AREA:	REGIONAL PROGRAM
SCOPE OF WORK:	HIGHWAY REHABILITATION

STATE OF MAINE DEPARTMENT OF TRANSPORTATION	APPROVED	DATE
COMMISSIONER	DATE	DATE
CHIEF ENGINEER	DATE	DATE

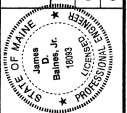

SIGNATURE	DATE
PROJECT MANAGER	DATE
PROJECT ENGINEER	DATE
CONTRACTOR	DATE




LAGRANGE ROUTE 6 TITLE SHEET

SHEET NUMBER


1
OF 1


WIN 018786.20

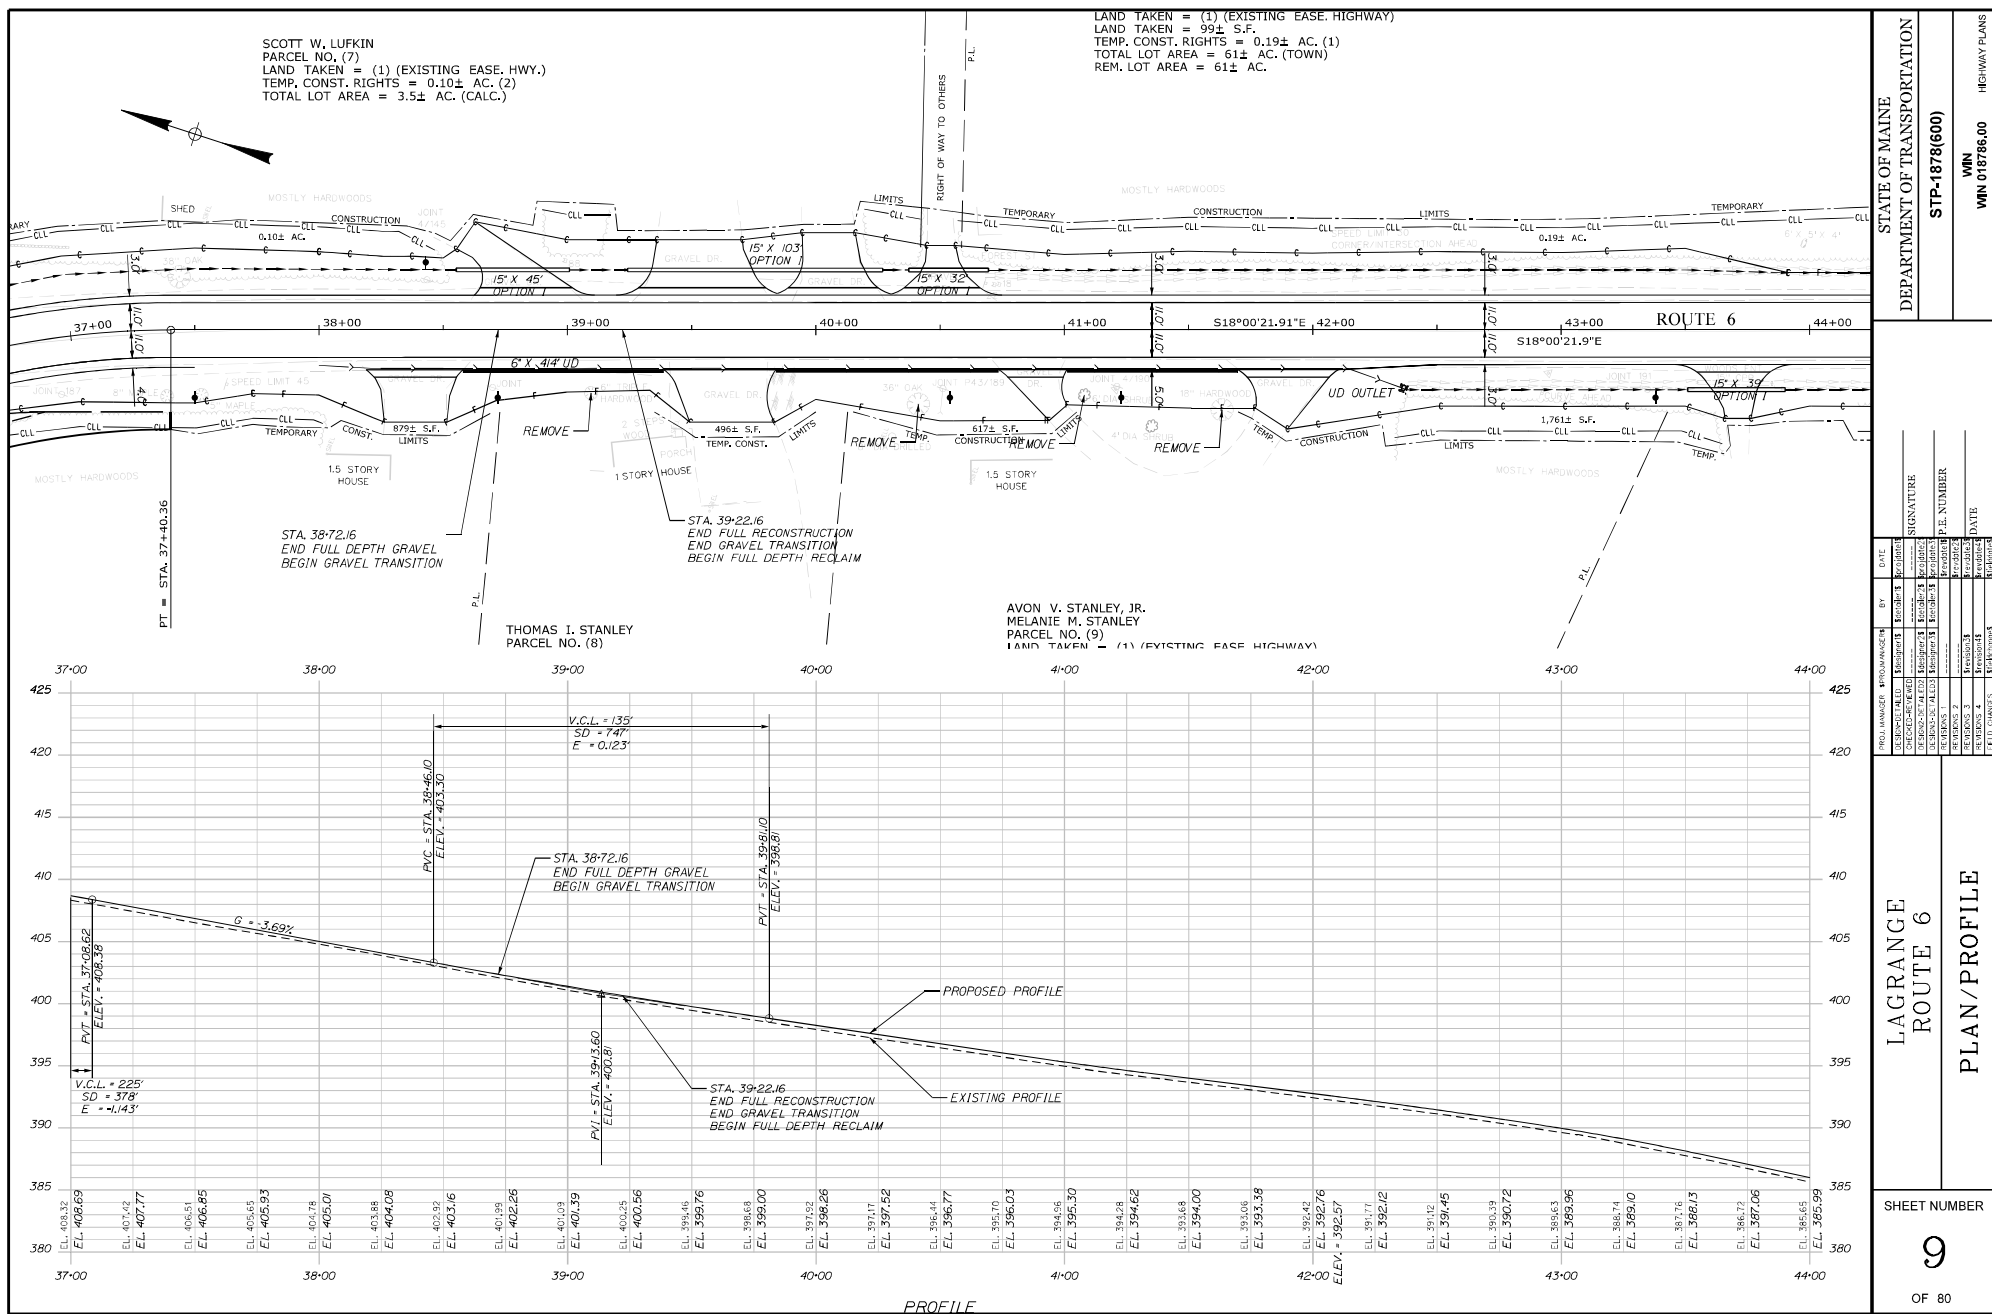

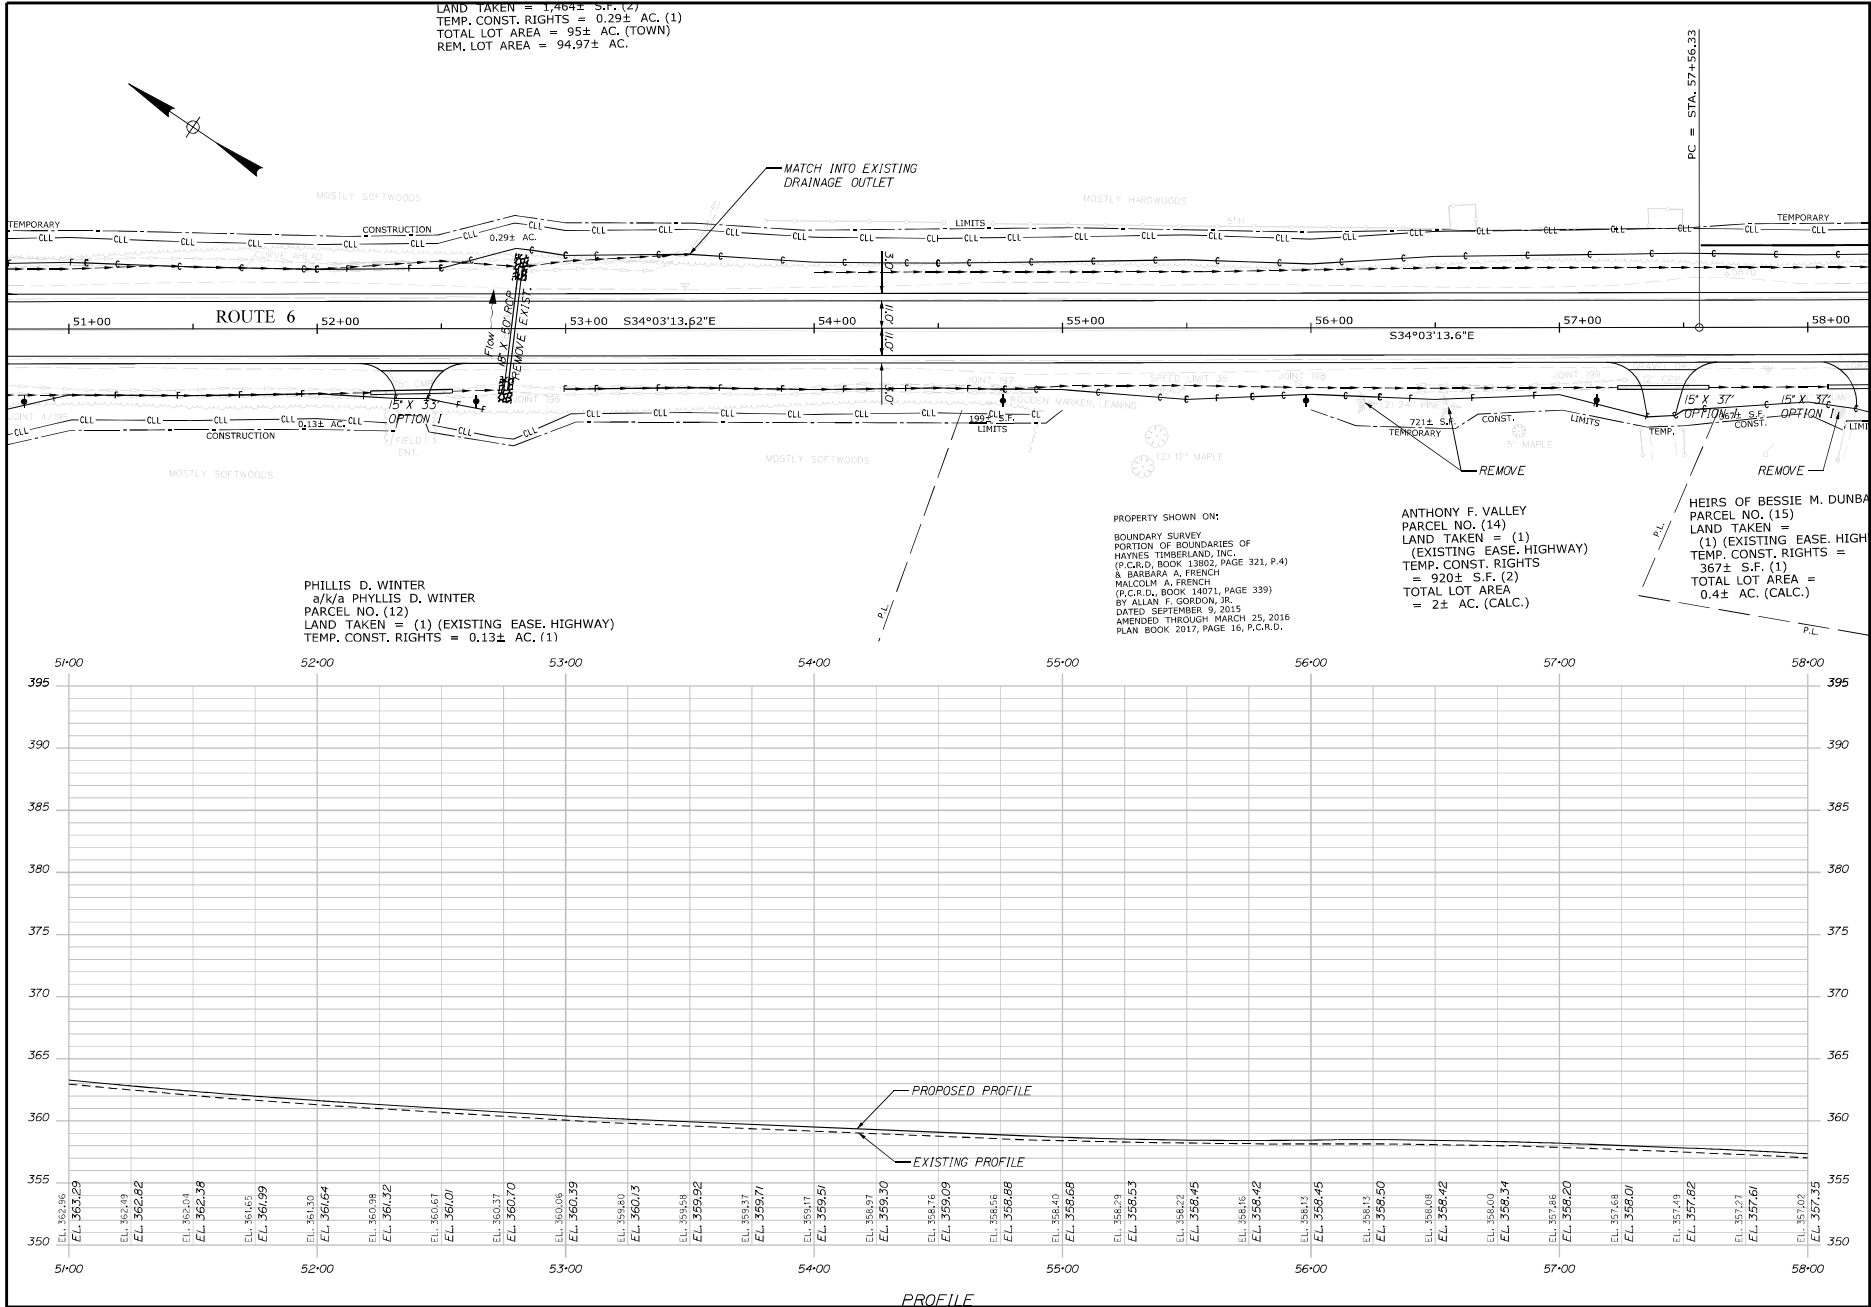

STATE OF MAINE DEPARTMENT OF TRANSPORTATION		STP-1878(600)		WIN WIN 018786.00		HIGHWAY PLANS	
LAGRANGE ROUTE 6		PLAN/PROFILE		SHEET NUMBER		11	
OF 80							

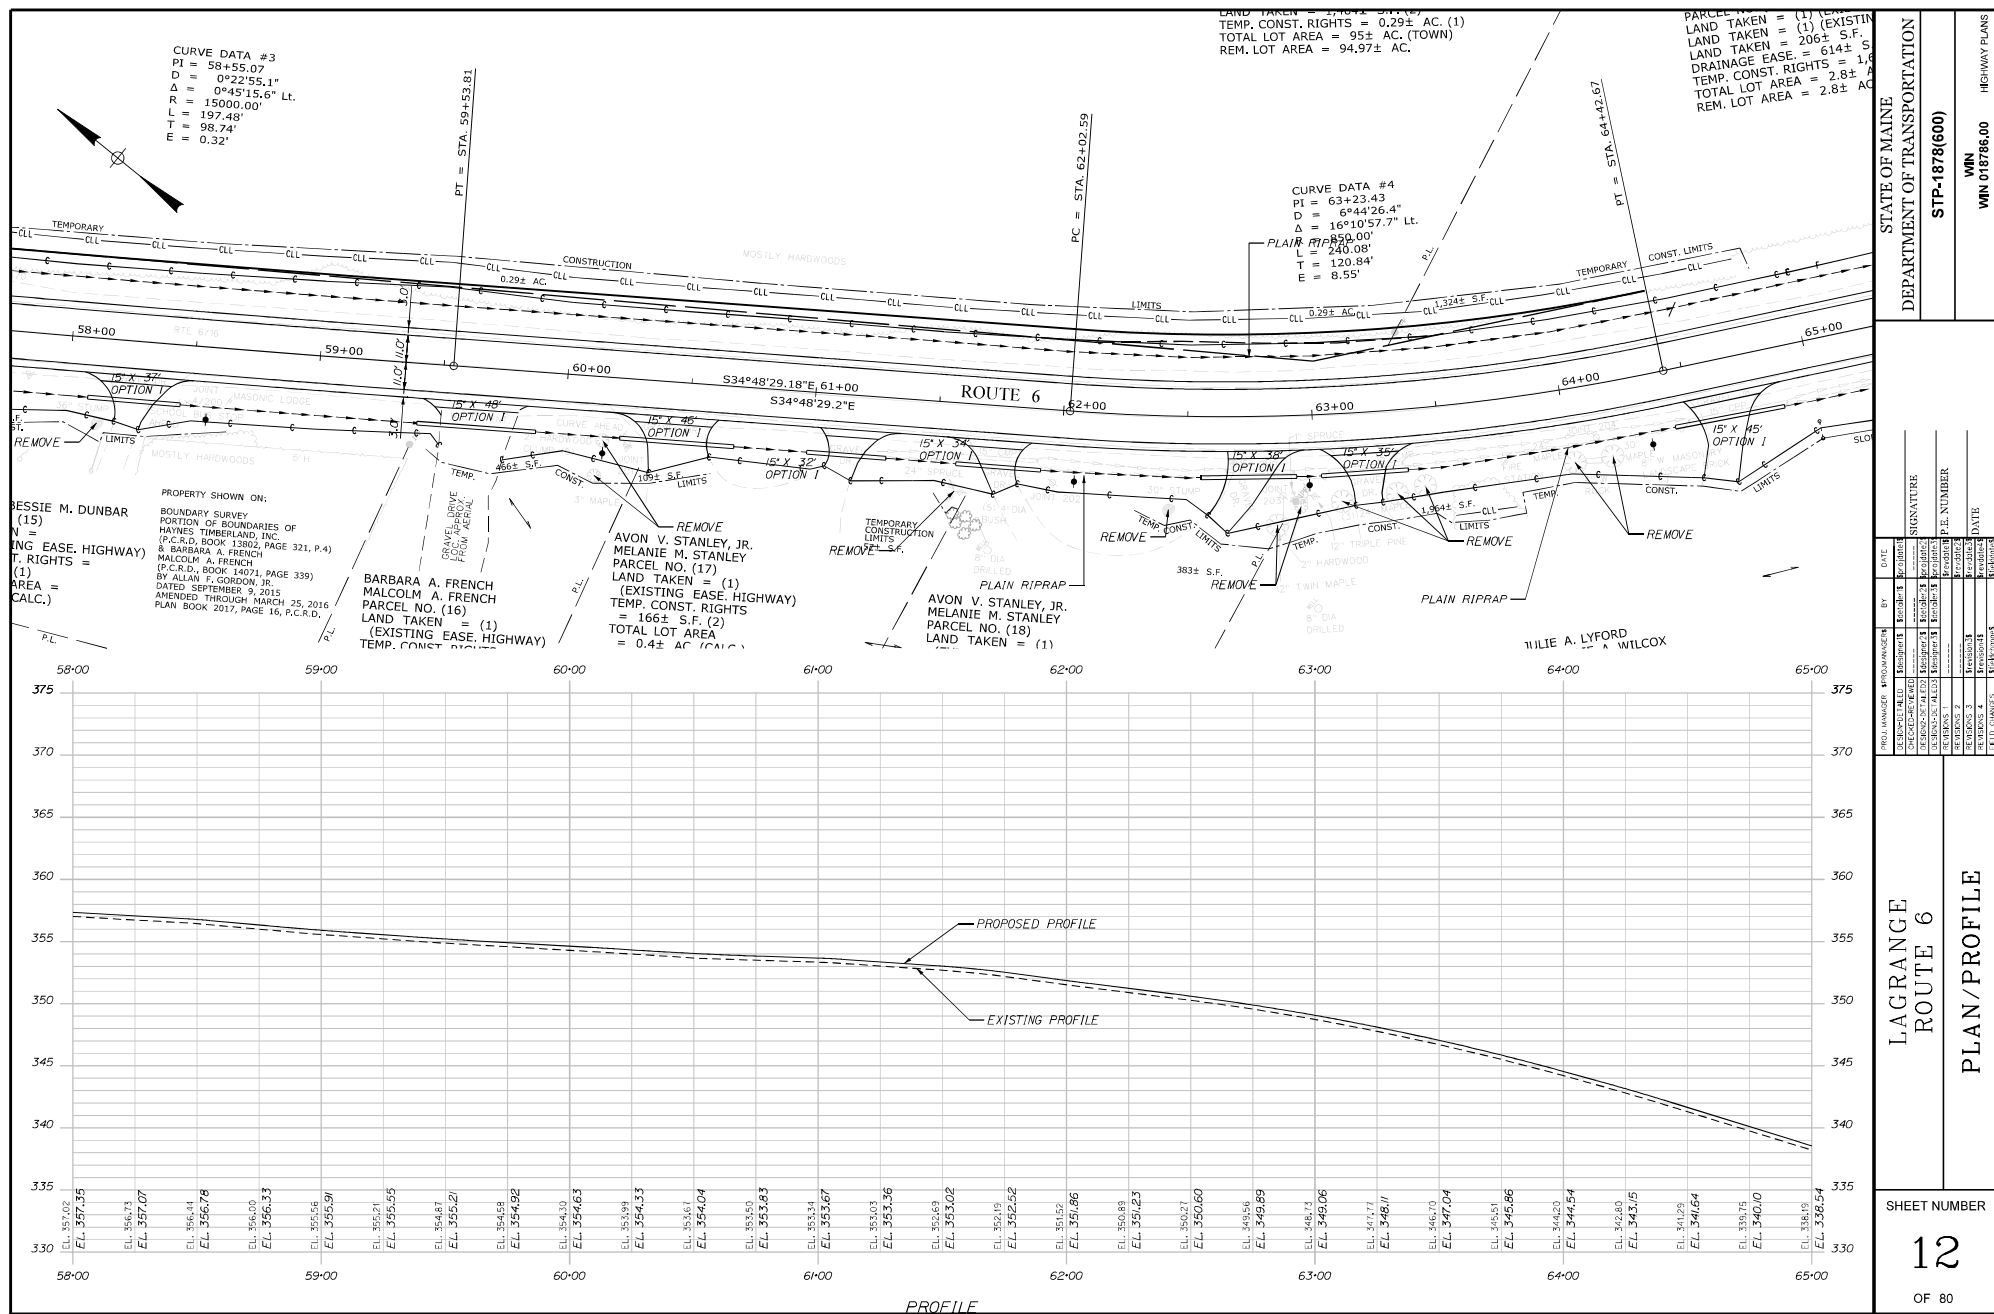

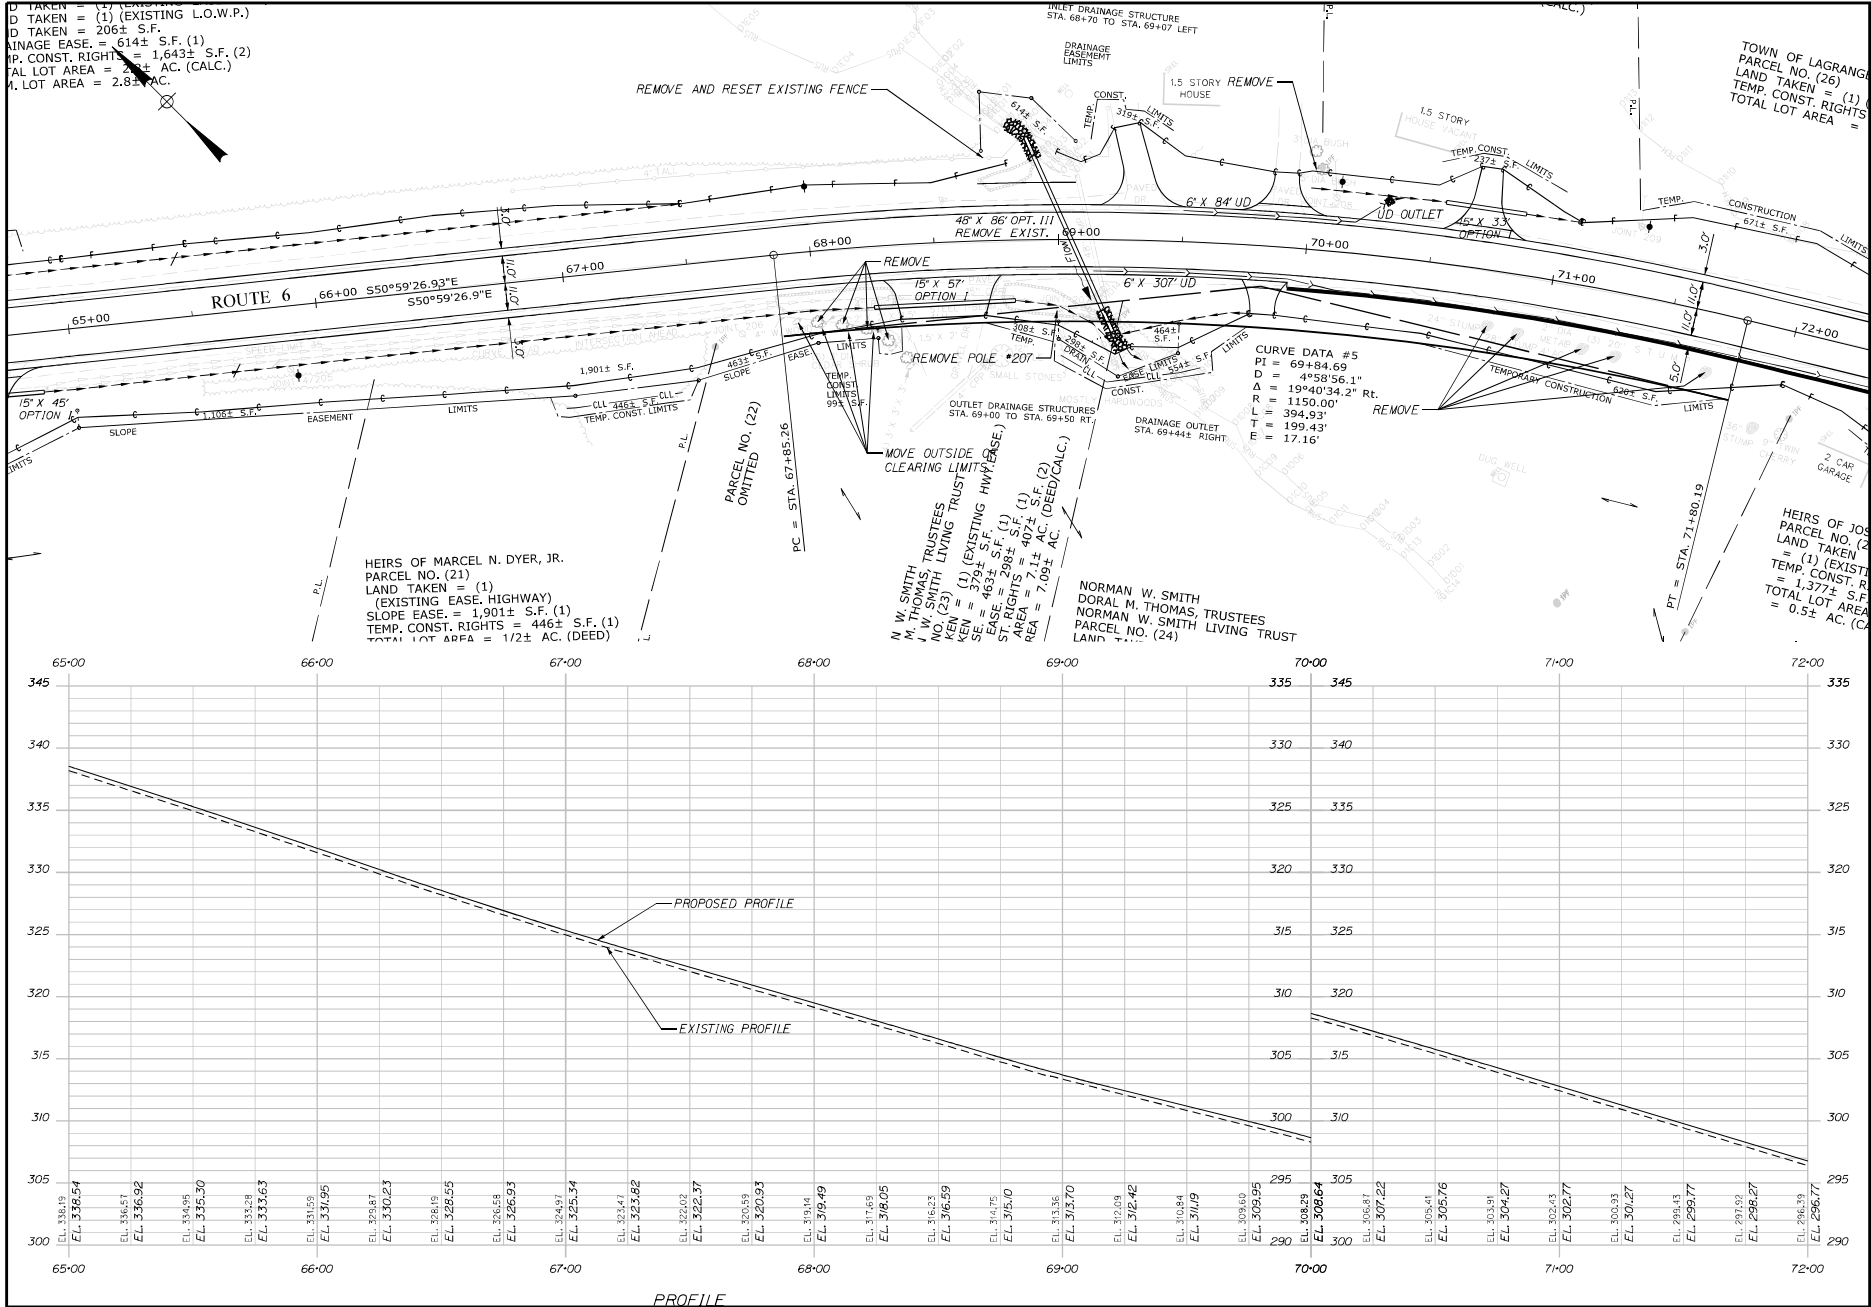


STATE OF MAINE
DEPARTMENT OF TRANSPORTATION
STP-1878(600)
WIN 018786.00
HIGHWAY PLANS

LAGRANGE
ROUTE 6
PLAN/PROFILE

SHEET NUMBER
13
OF 80


REVISION	BY	DATE	SIGNATURE	P.L. NUMBER	DATE
1	BOINES	10/27/2023			
2	BOINES	10/27/2023			
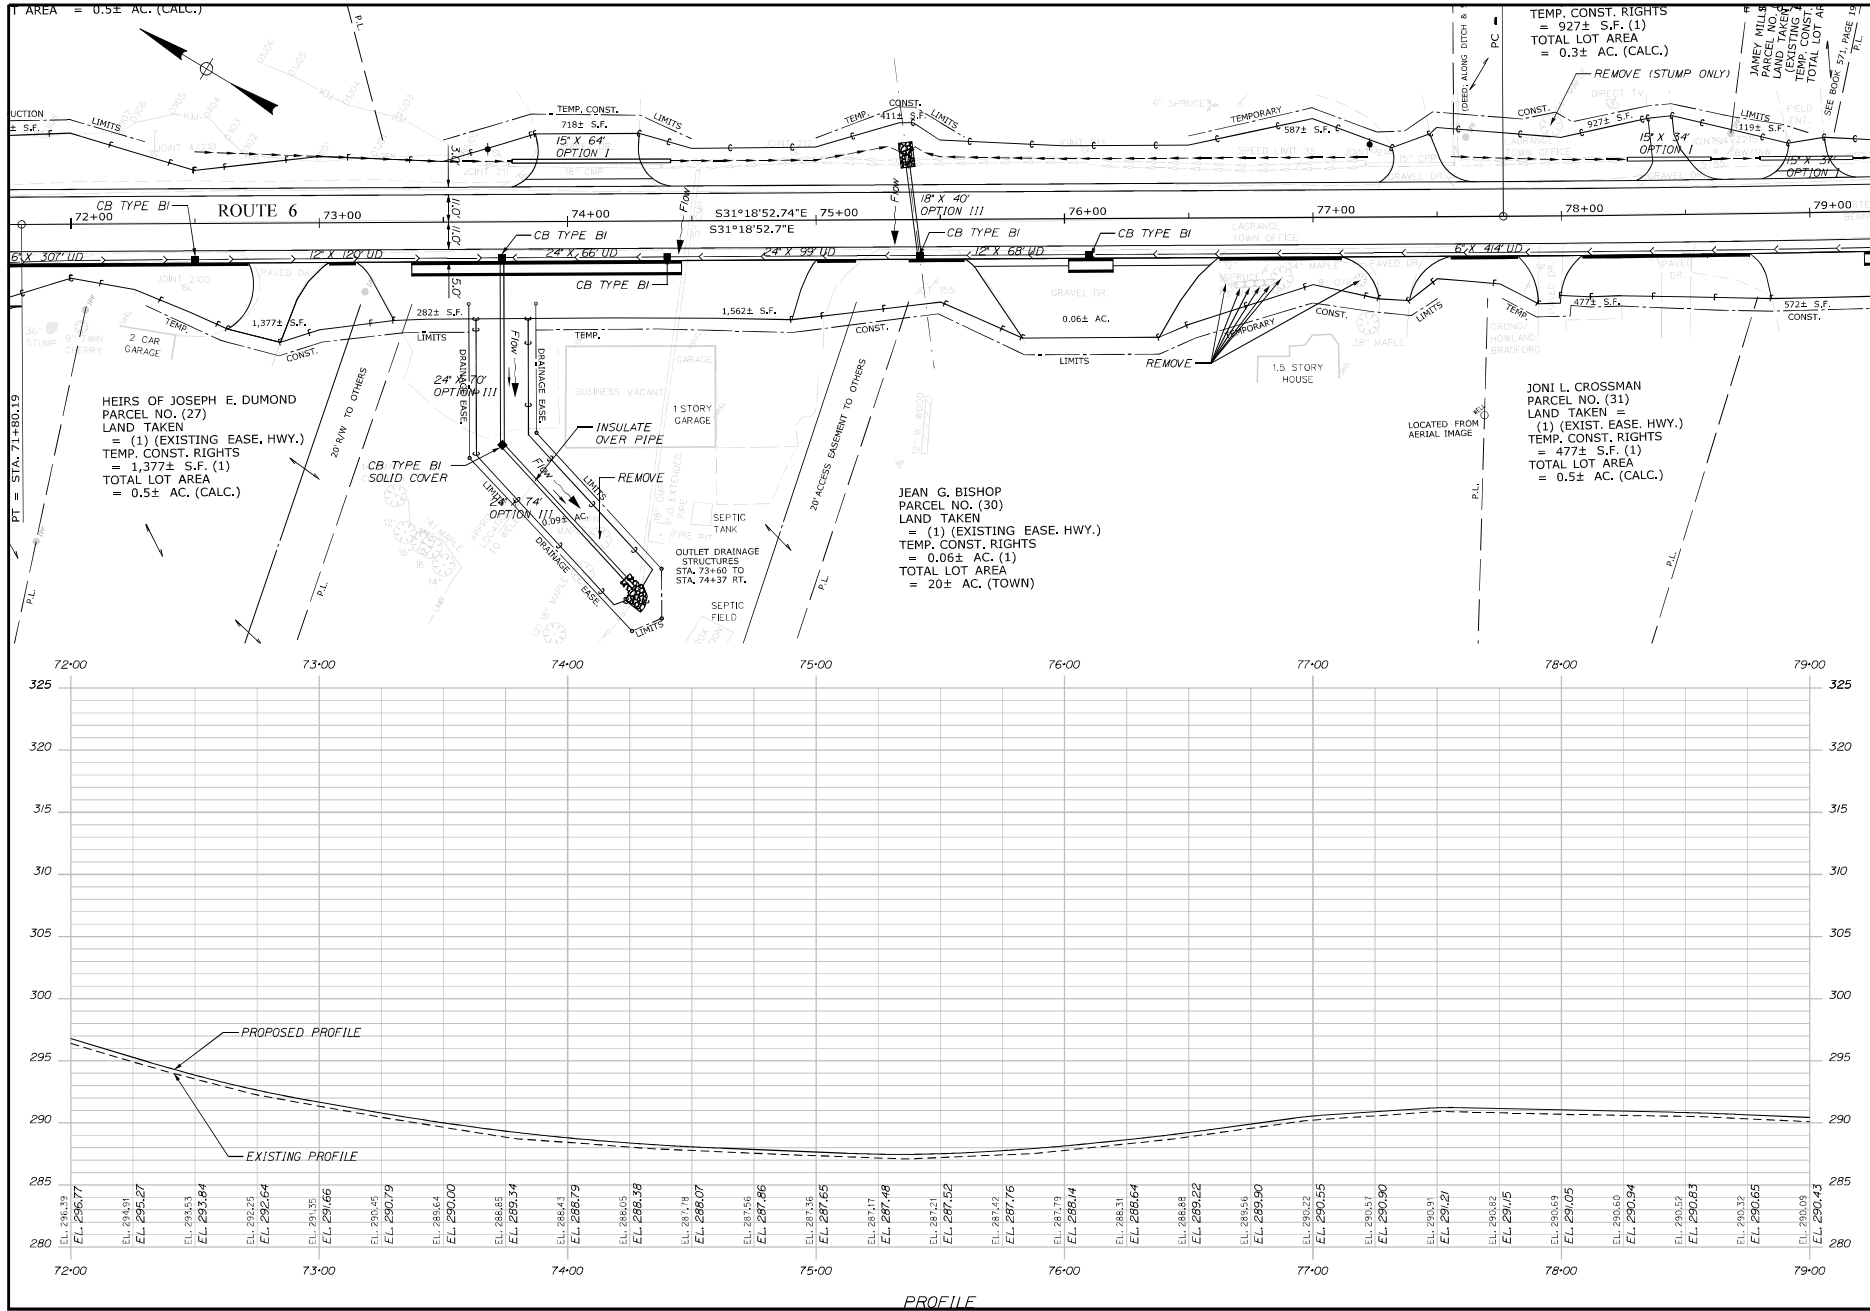



STATE OF MAINE		DEPARTMENT OF TRANSPORTATION		WIN 018786.00		HIGHWAY PLANS	
STP-1878(600)							
LAGRANGE ROUTE 6		PLAN/PROFILE		SHEET NUMBER		14	
						OF 80	

REVISION	BY	DATE	SIGNATURE
1	James.Boines	10/27/23	
2	James.Boines	10/27/23	
[illegible]

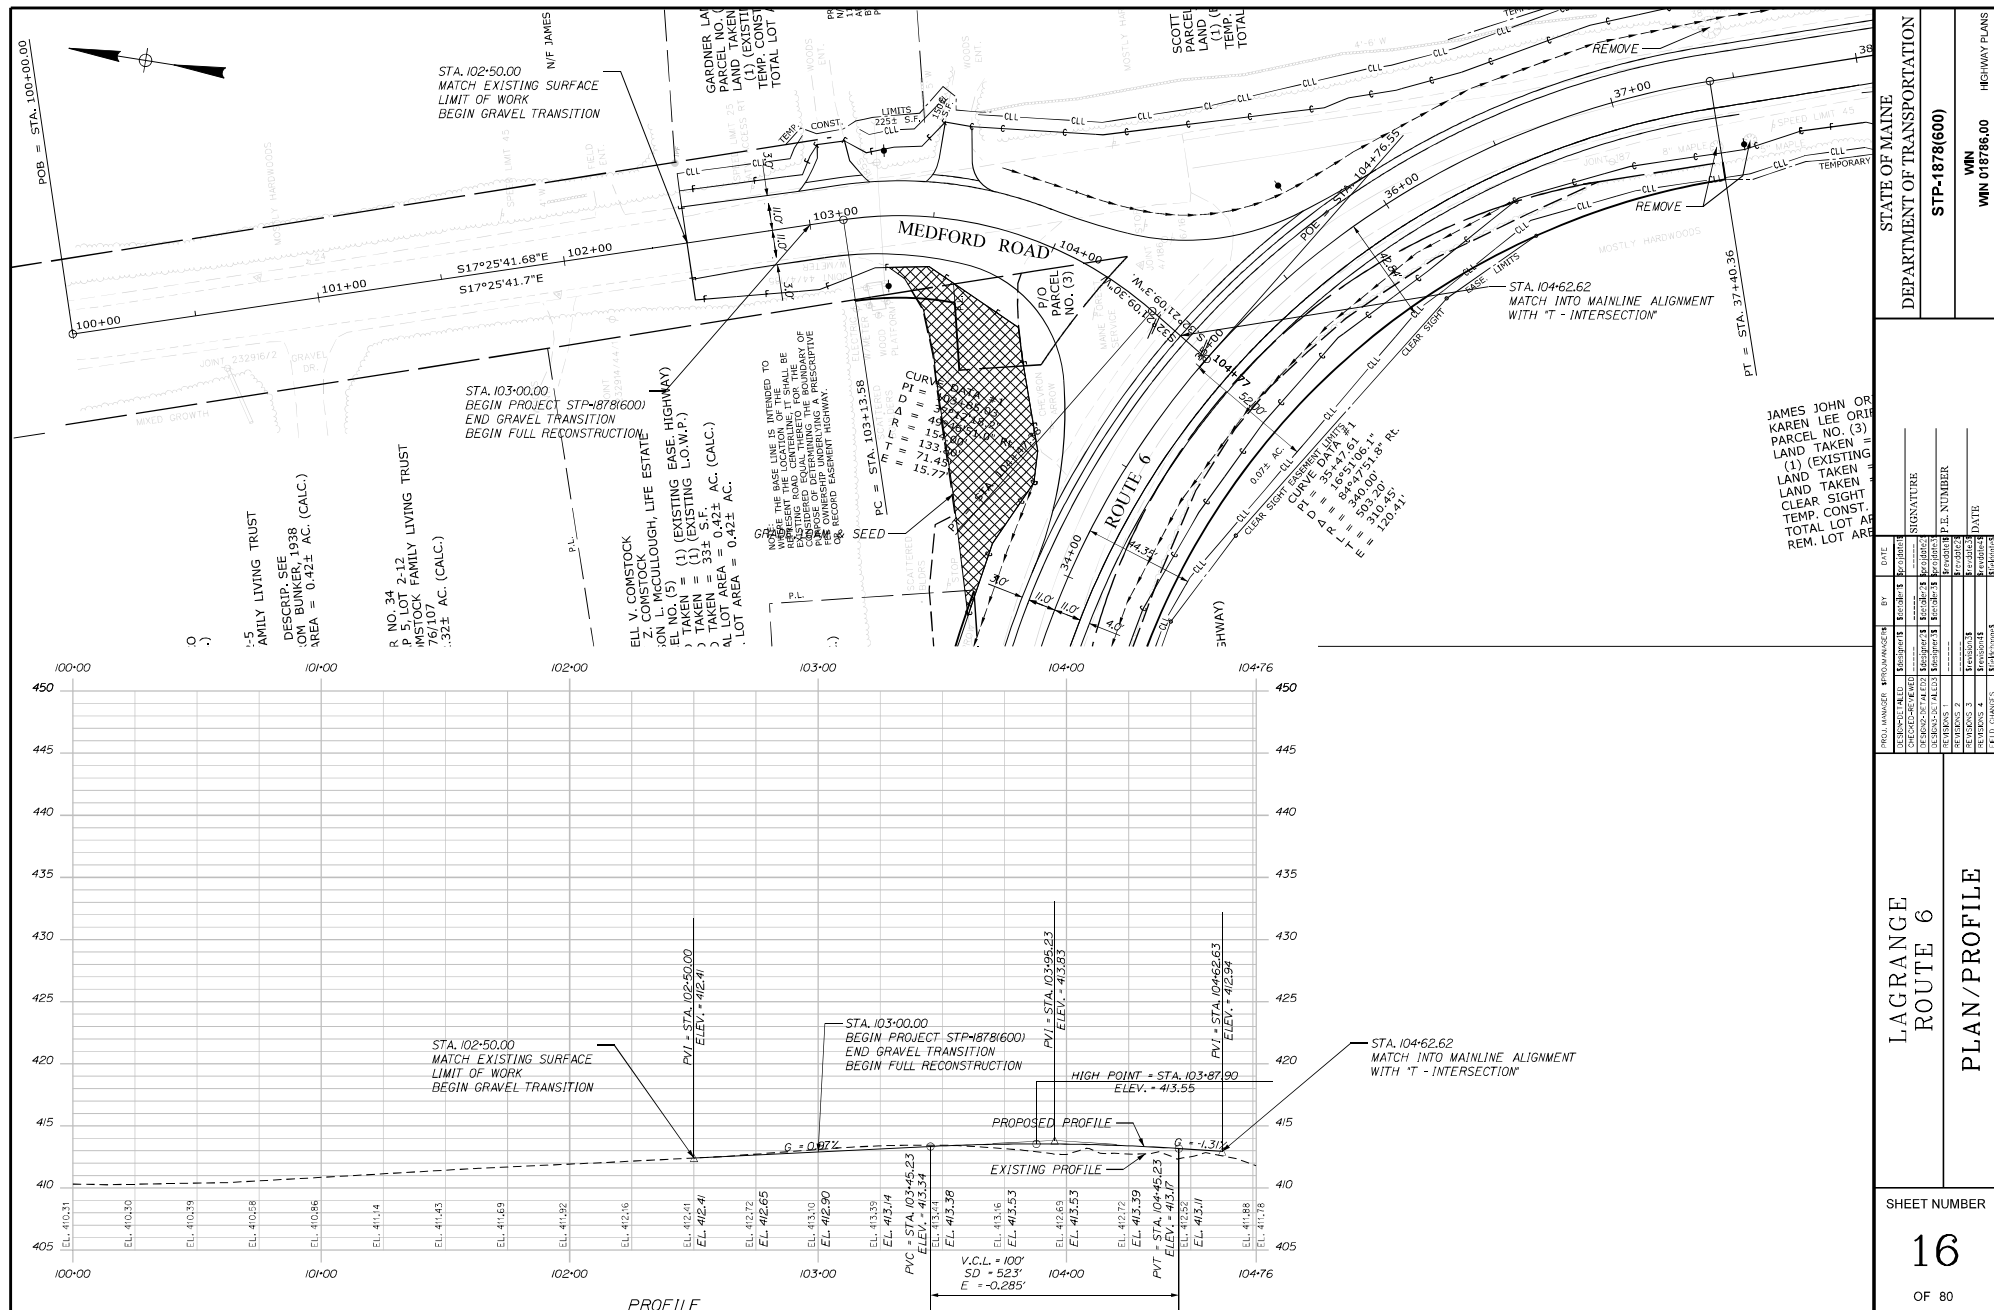

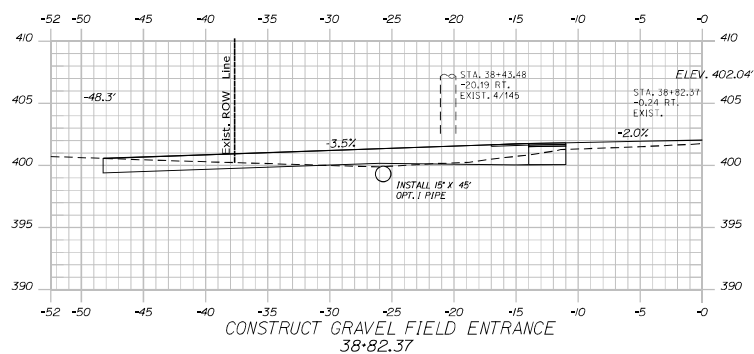


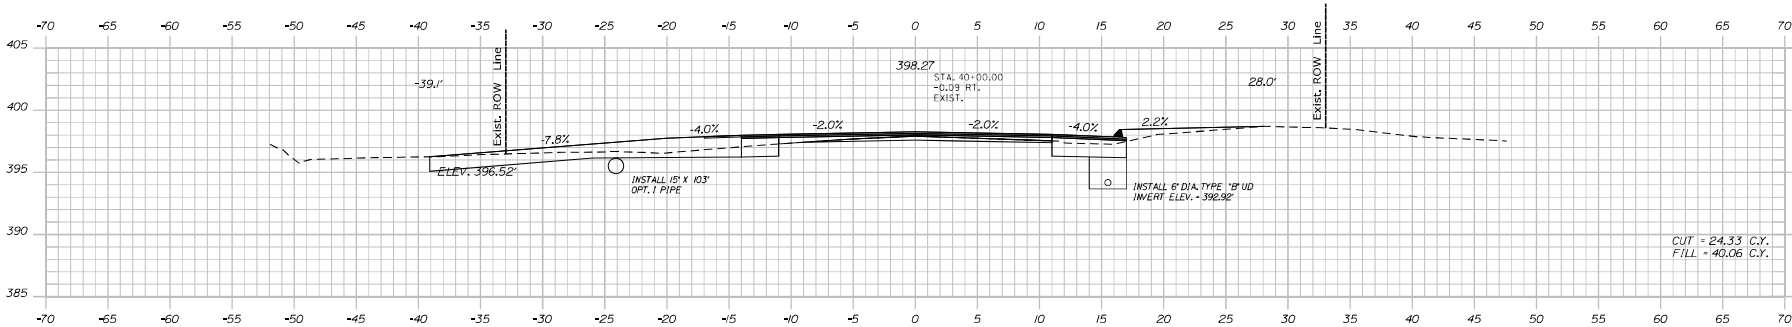

40+00.00

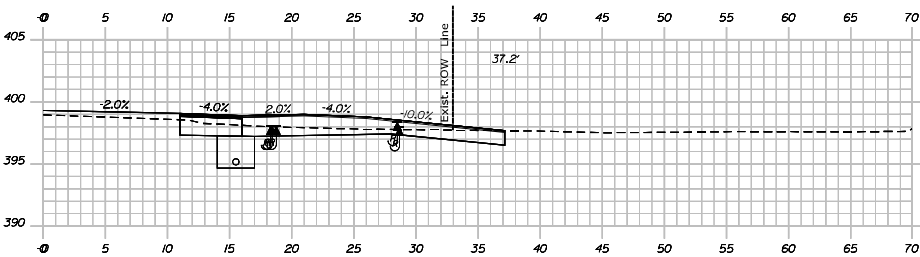


CONSTRUCT PAVED DRIVE
39+65.94

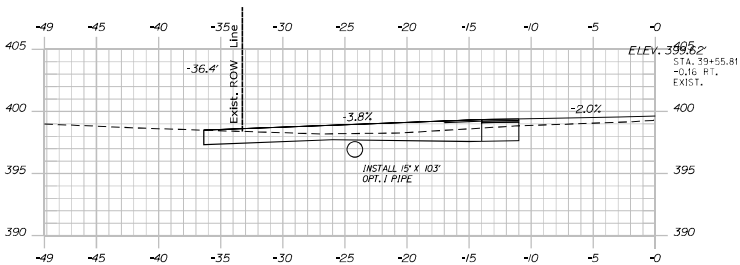



CONSTRUCT GRAVEL DRIVE
39+55.81

DESIGNED BY	CHECKED BY	DATE	SIGNATURE
James Bobins	James Bobins	10/27/2023	
APPROVED BY	CHECKED BY	DATE	SIGNATURE
James Bobins	James Bobins	10/27/2023	

LAGRANGE
ROUTE 6
CROSS SECTIONS

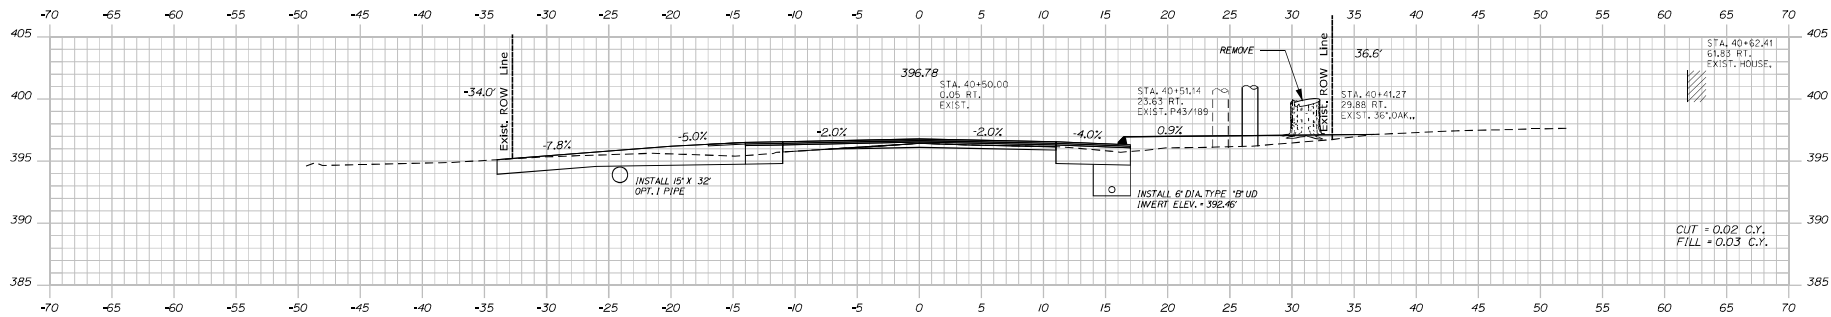


40+50.00

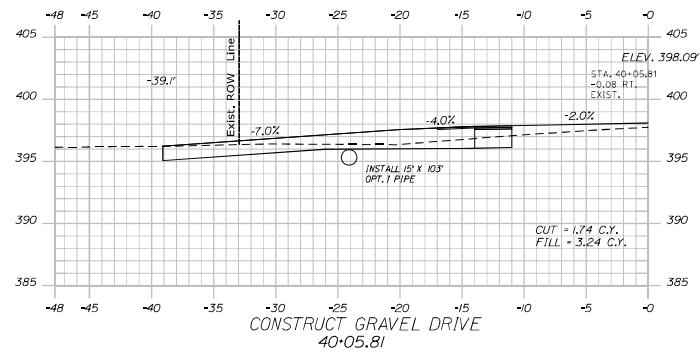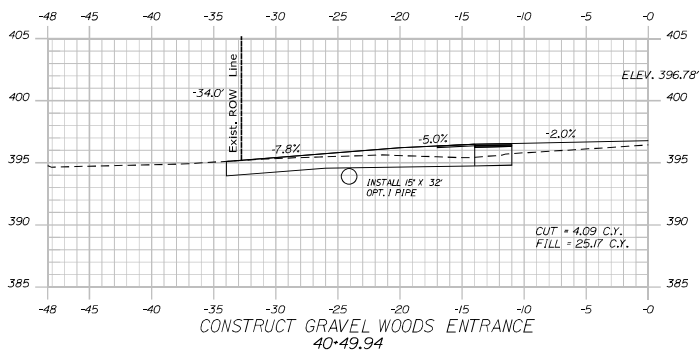


DESIGNED BY	CHECKED BY	DATE	SIGNATURE
James Bobins	James Bobins	10/27/23	
APPROVED BY	DATE	P.L. NUMBER	DATE
James Bobins	10/27/23		
James Bobins	10/27/23		
James Bobins	10/27/23		
James Bobins	10/27/23		


LAGRANGE
ROUTE 6
CROSS SECTIONS

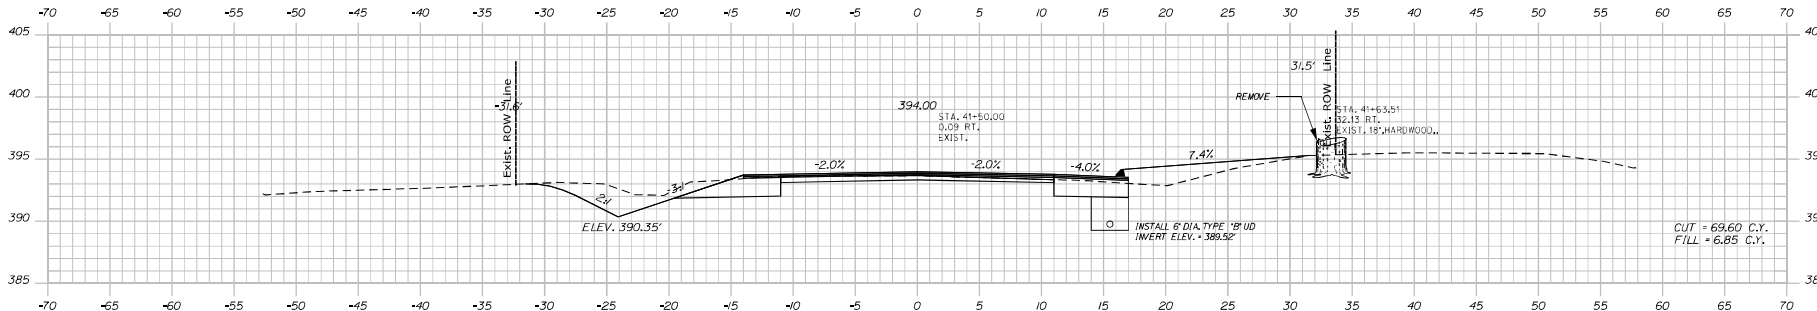

41+50.00

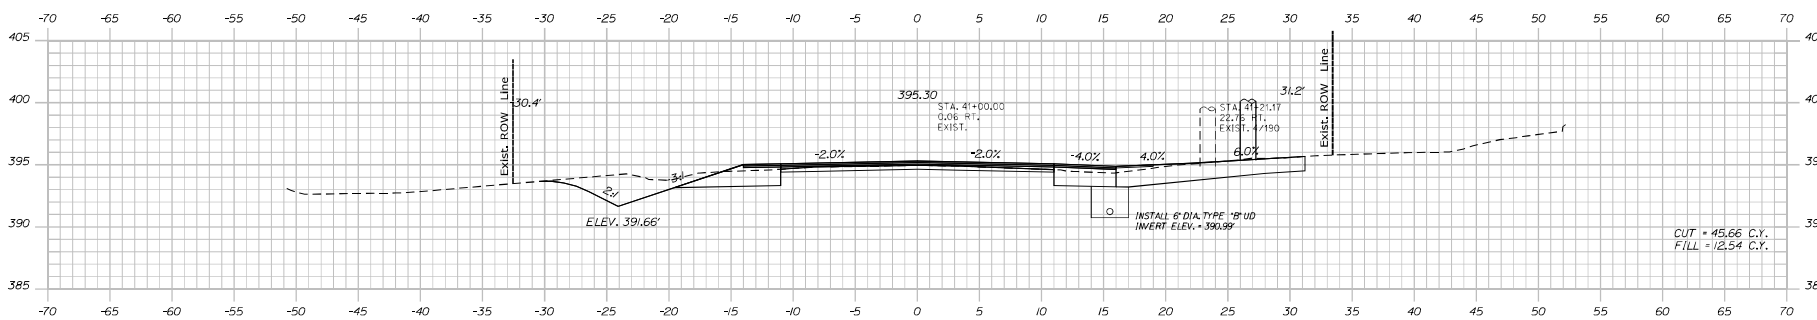


41+00.00

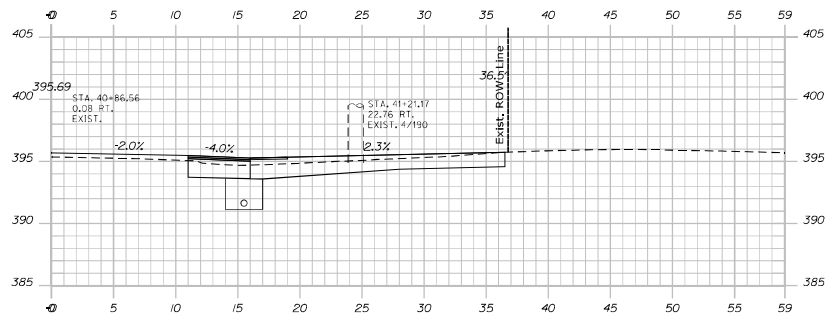


CONSTRUCT GRAVEL DRIVE
40+86.56

DESIGNED BY	CHECKED BY	DATE	SIGNATURE
James Bobies	James Bobies	10/27/23	
DESIGNED BY	CHECKED BY	DATE	SIGNATURE
James Bobies	James Bobies	10/27/23	


LAGRANGE
ROUTE 6
CROSS SECTIONS

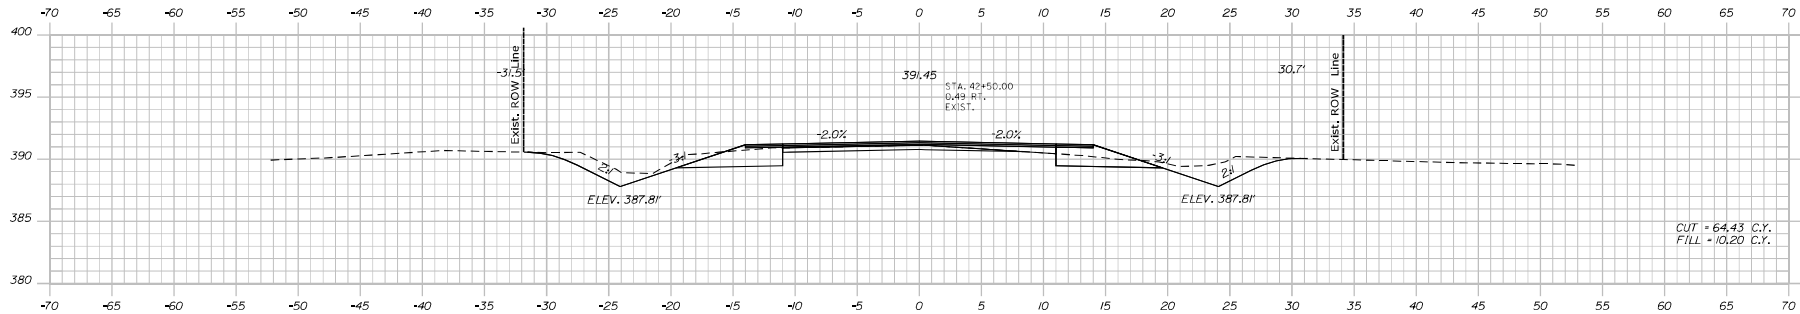

42+50.00

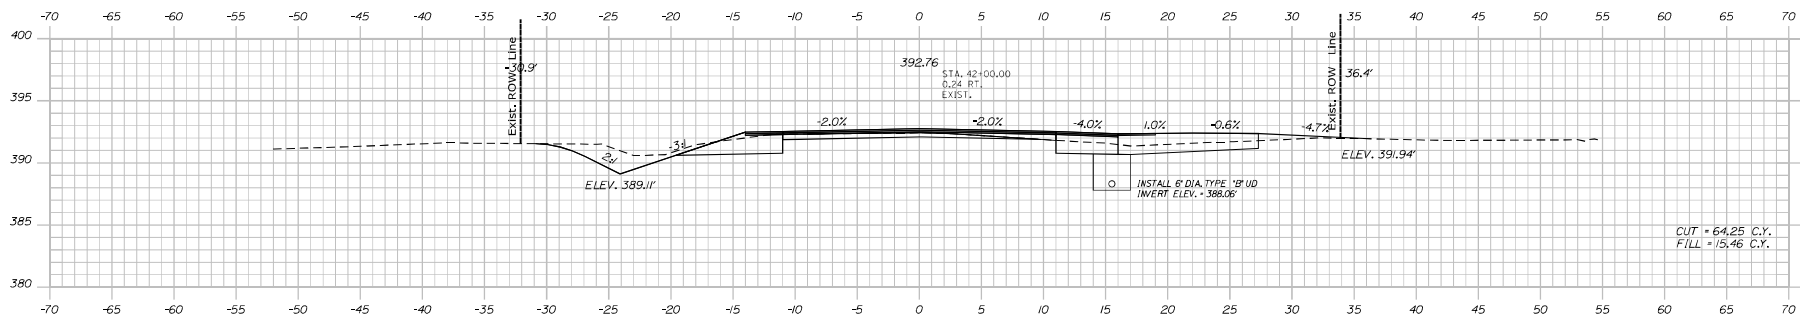

42+00.00

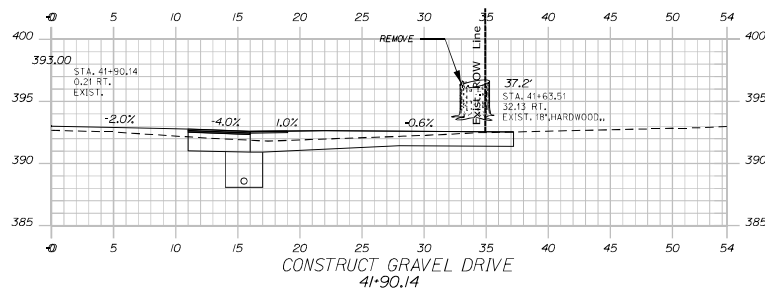

CONSTRUCT GRAVEL DRIVE
41+90.14

STATE OF MAINE
DEPARTMENT OF TRANSPORTATION

STP-1878(600)

WIN
WIN 018786.00
HIGHWAY PLANS

SIGNATURE

P.L. NUMBER

DATE

DATE

DATE

DATE

LAGRANGE
ROUTE 6


CROSS SECTIONS


SHEET NUMBER

28


OF 80

Sta. 41+90.14 to Sta. 42+50.00

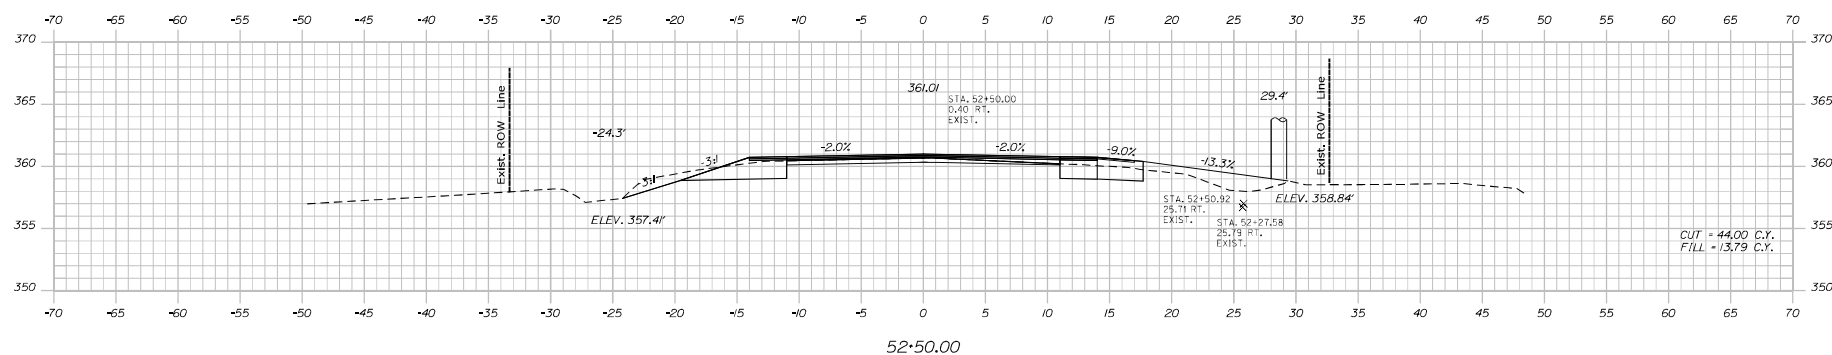


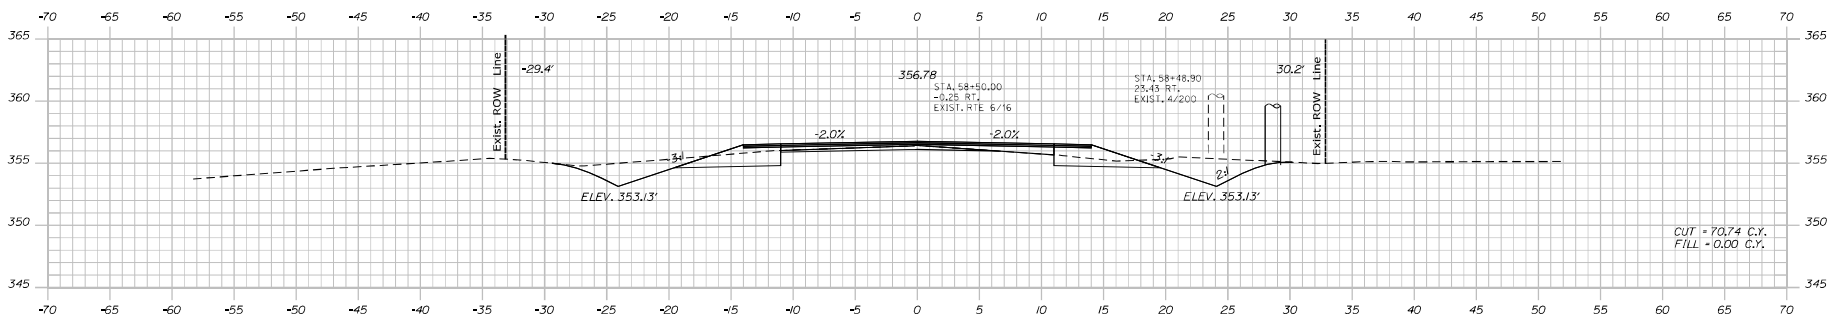

58+50.00

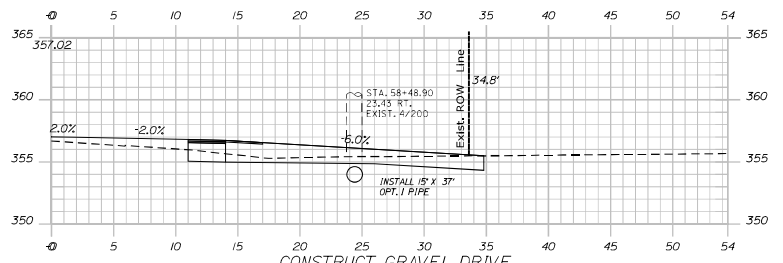


CONSTRUCT GRAVEL DRIVE
58+29.28

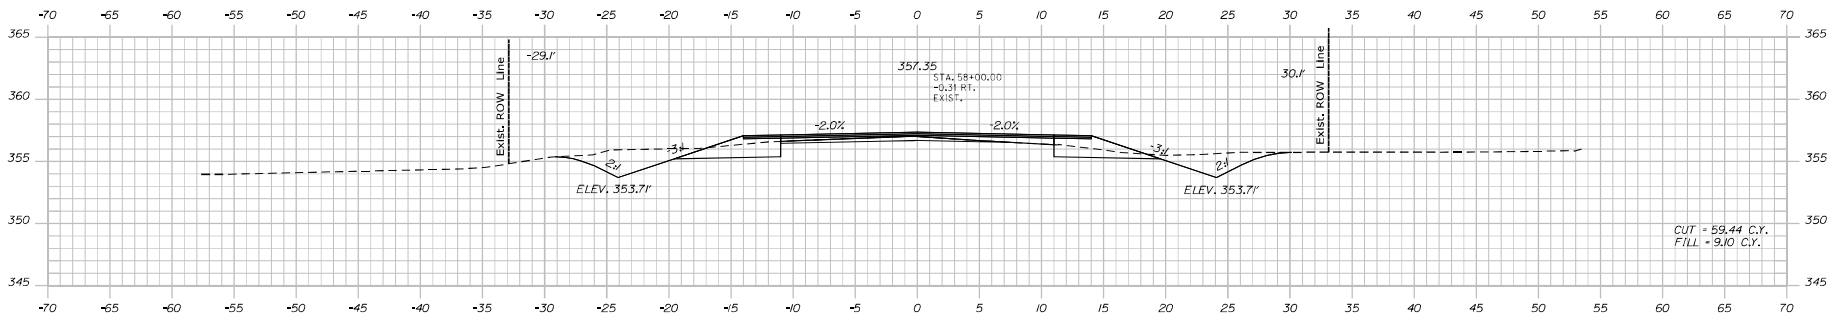

58+00.00


DESIGNED BY	CHECKED BY	DATE	SIGNATURE
James Bobins	James Bobins	10/27/2023	



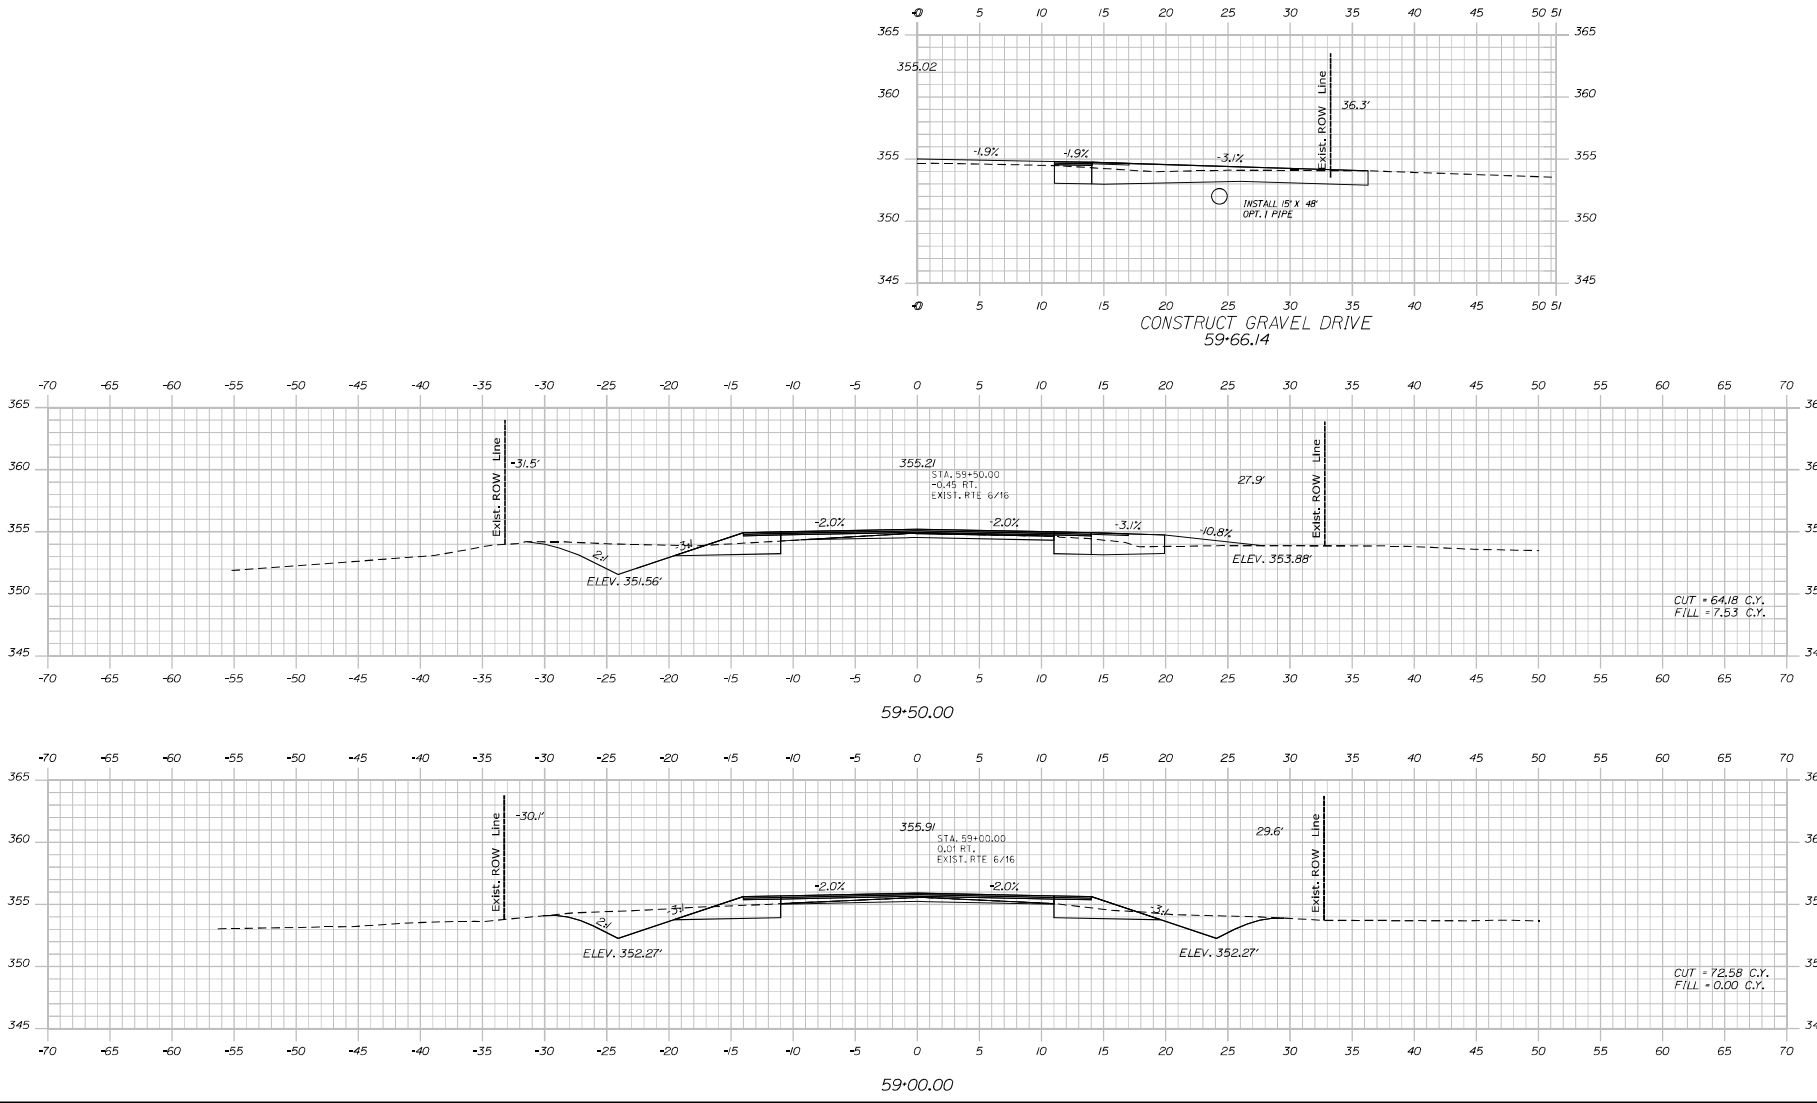




LAGRANGE
ROUTE 6
CROSS SECTIONS

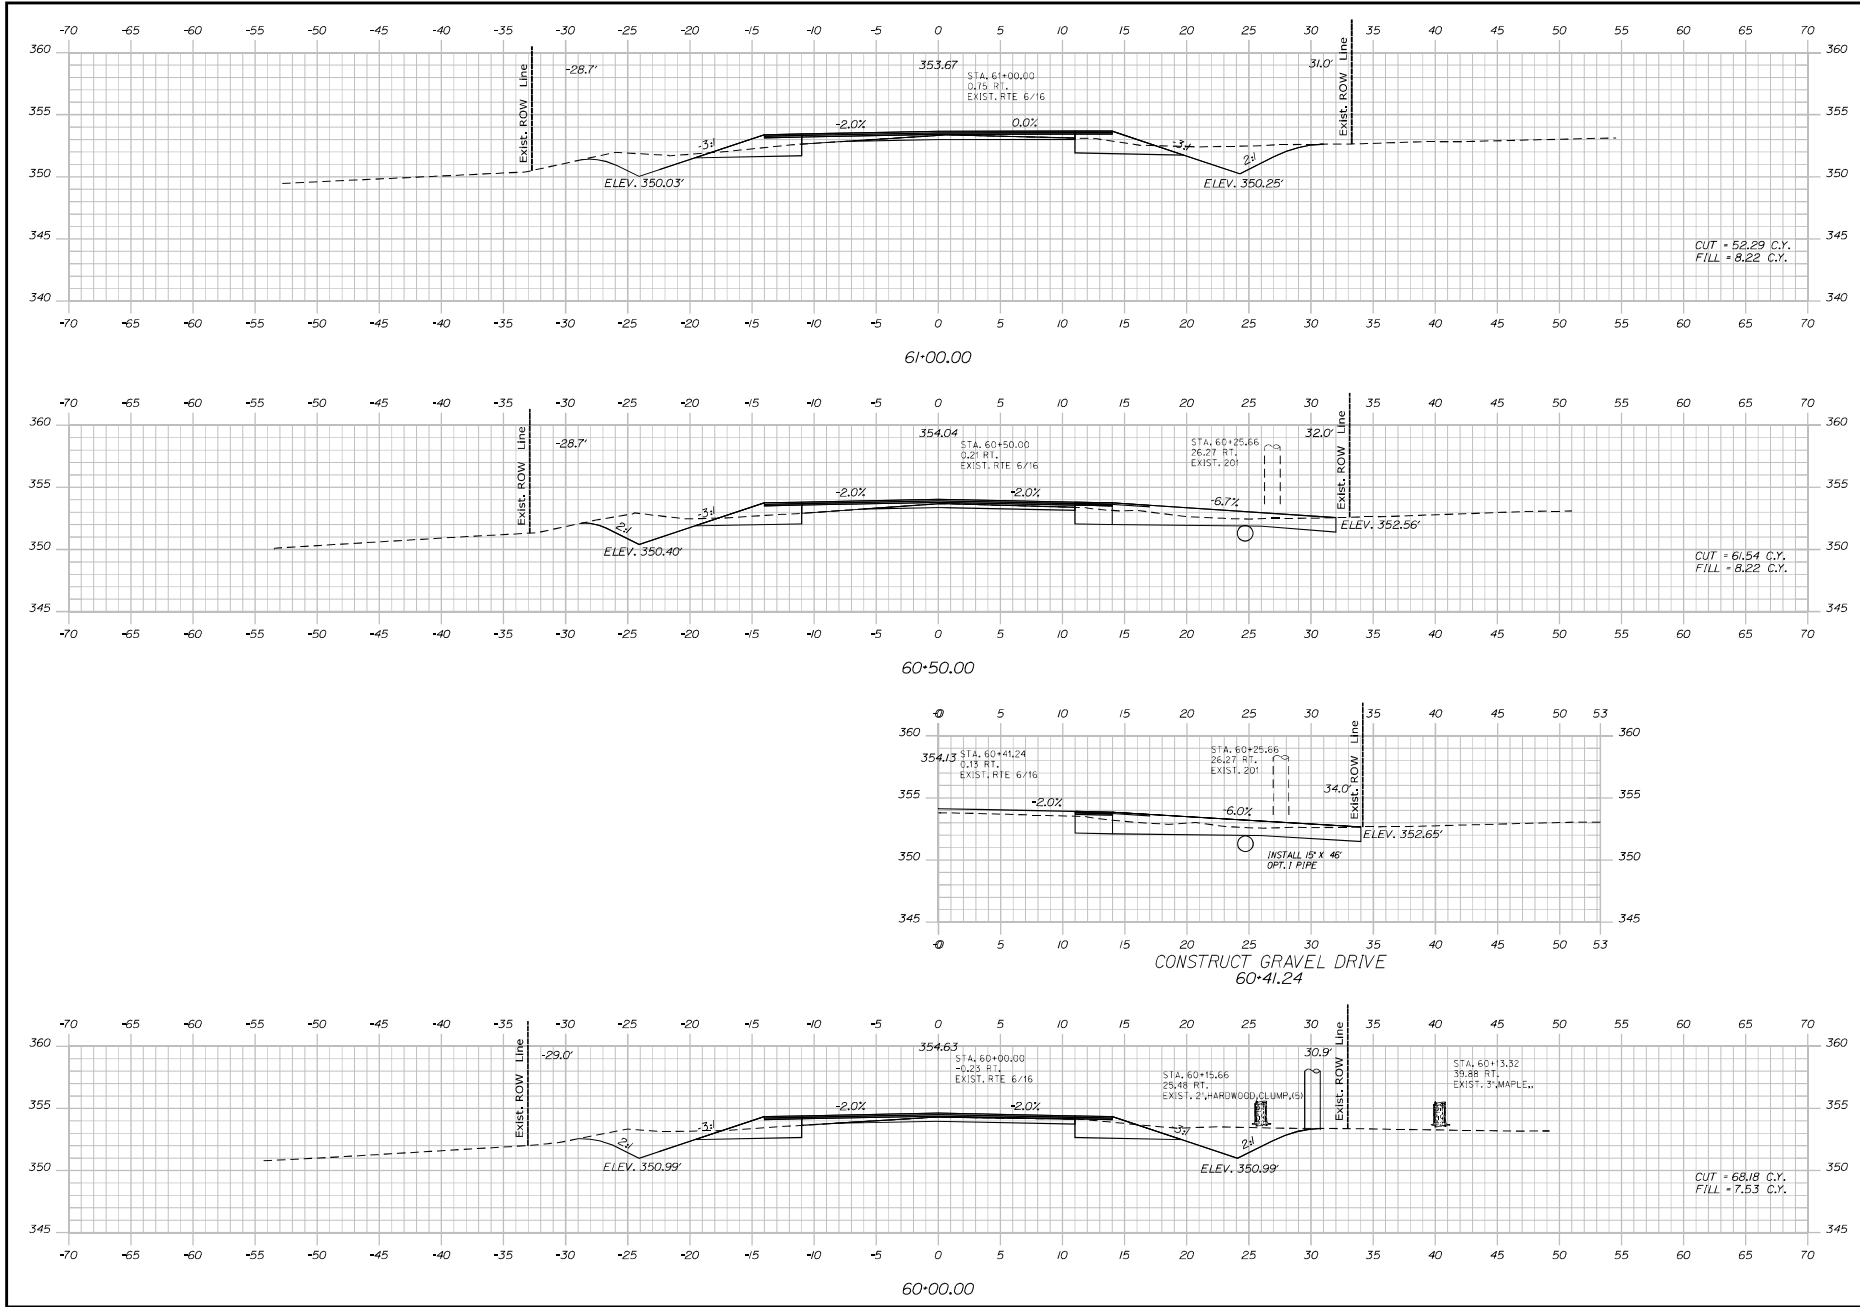

LAGRANGE ROUTE 6										STATE OF MAINE									
CROSS SECTIONS										DEPARTMENT OF TRANSPORTATION									
SHEET NUMBER										STP-1878(600)									
43										WIN									
OF 80										WIN 018786.00									
										HIGHWAY PLANS									
DESIGNED BY										CHECKED BY									
DESIGNED BY										CHECKED BY									
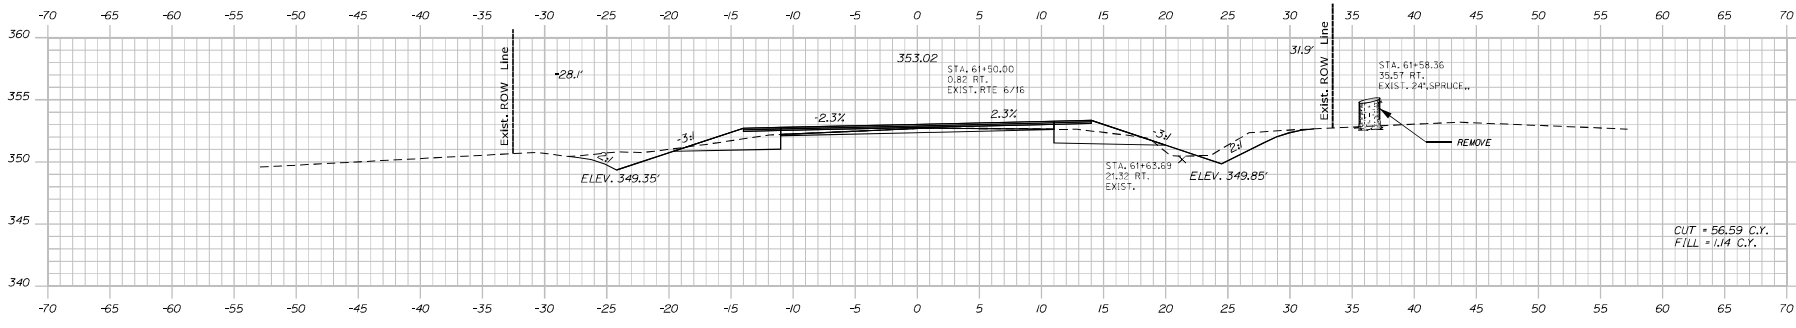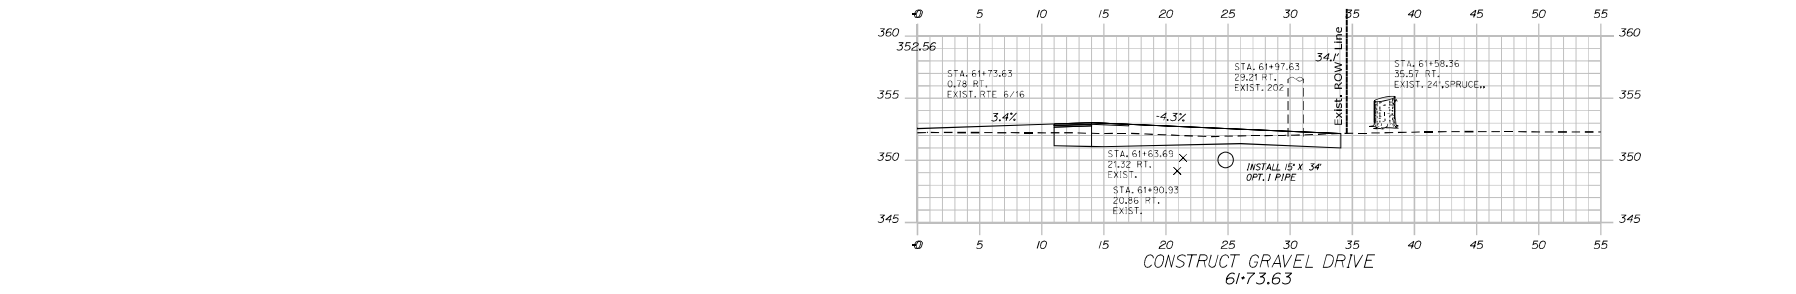

61+50.00

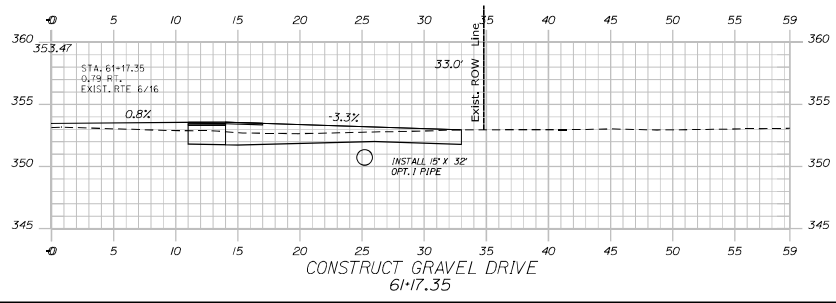


STATE OF MAINE
DEPARTMENT OF TRANSPORTATION
STP-1878(600)
WIN
WIN 018786.00
HIGHWAY PLANS


DESIGNED BY	CHECKED BY	DATE	SIGNATURE
James.Boies	James.Boies	10/27/23	
DRAWN BY	CHECKED BY	DATE	SIGNATURE
James.Boies	James.Boies	10/27/23	

LAGRANGE
ROUTE 6
CROSS SECTIONS



SHEET NUMBER
44
OF 80


Sta. 61+17.35 to Sta. 61+73.63

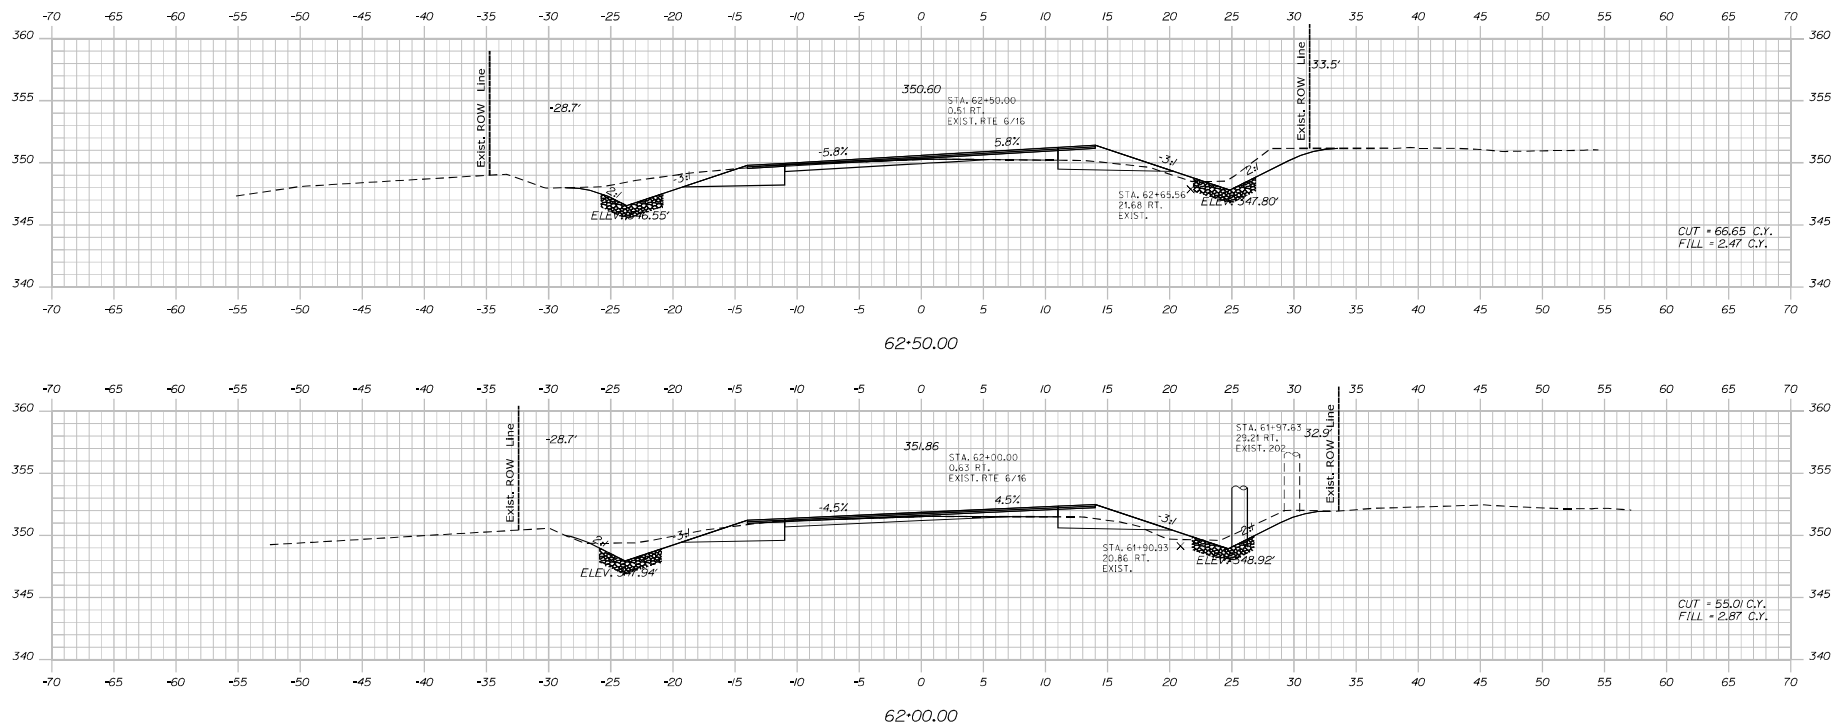

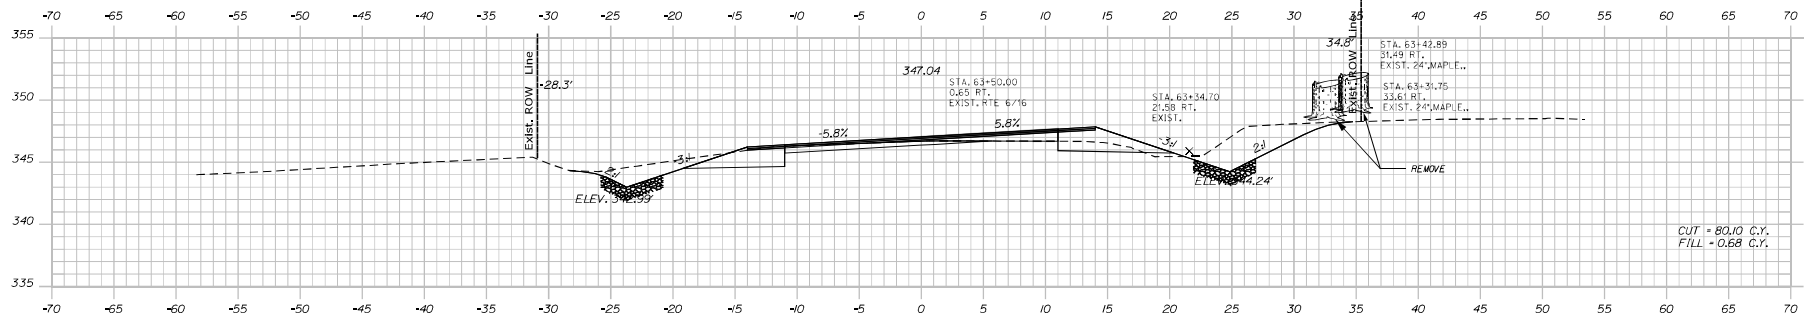

63+50.00

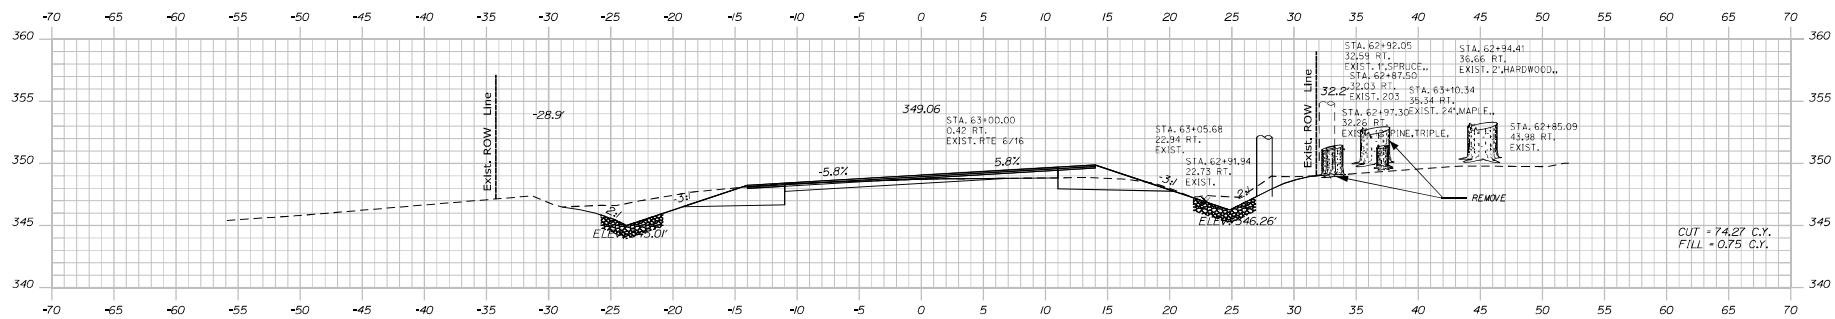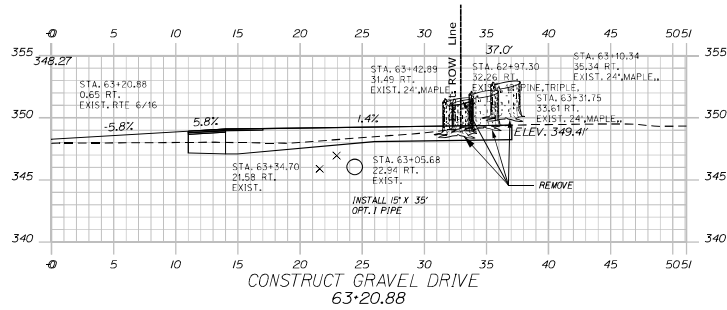

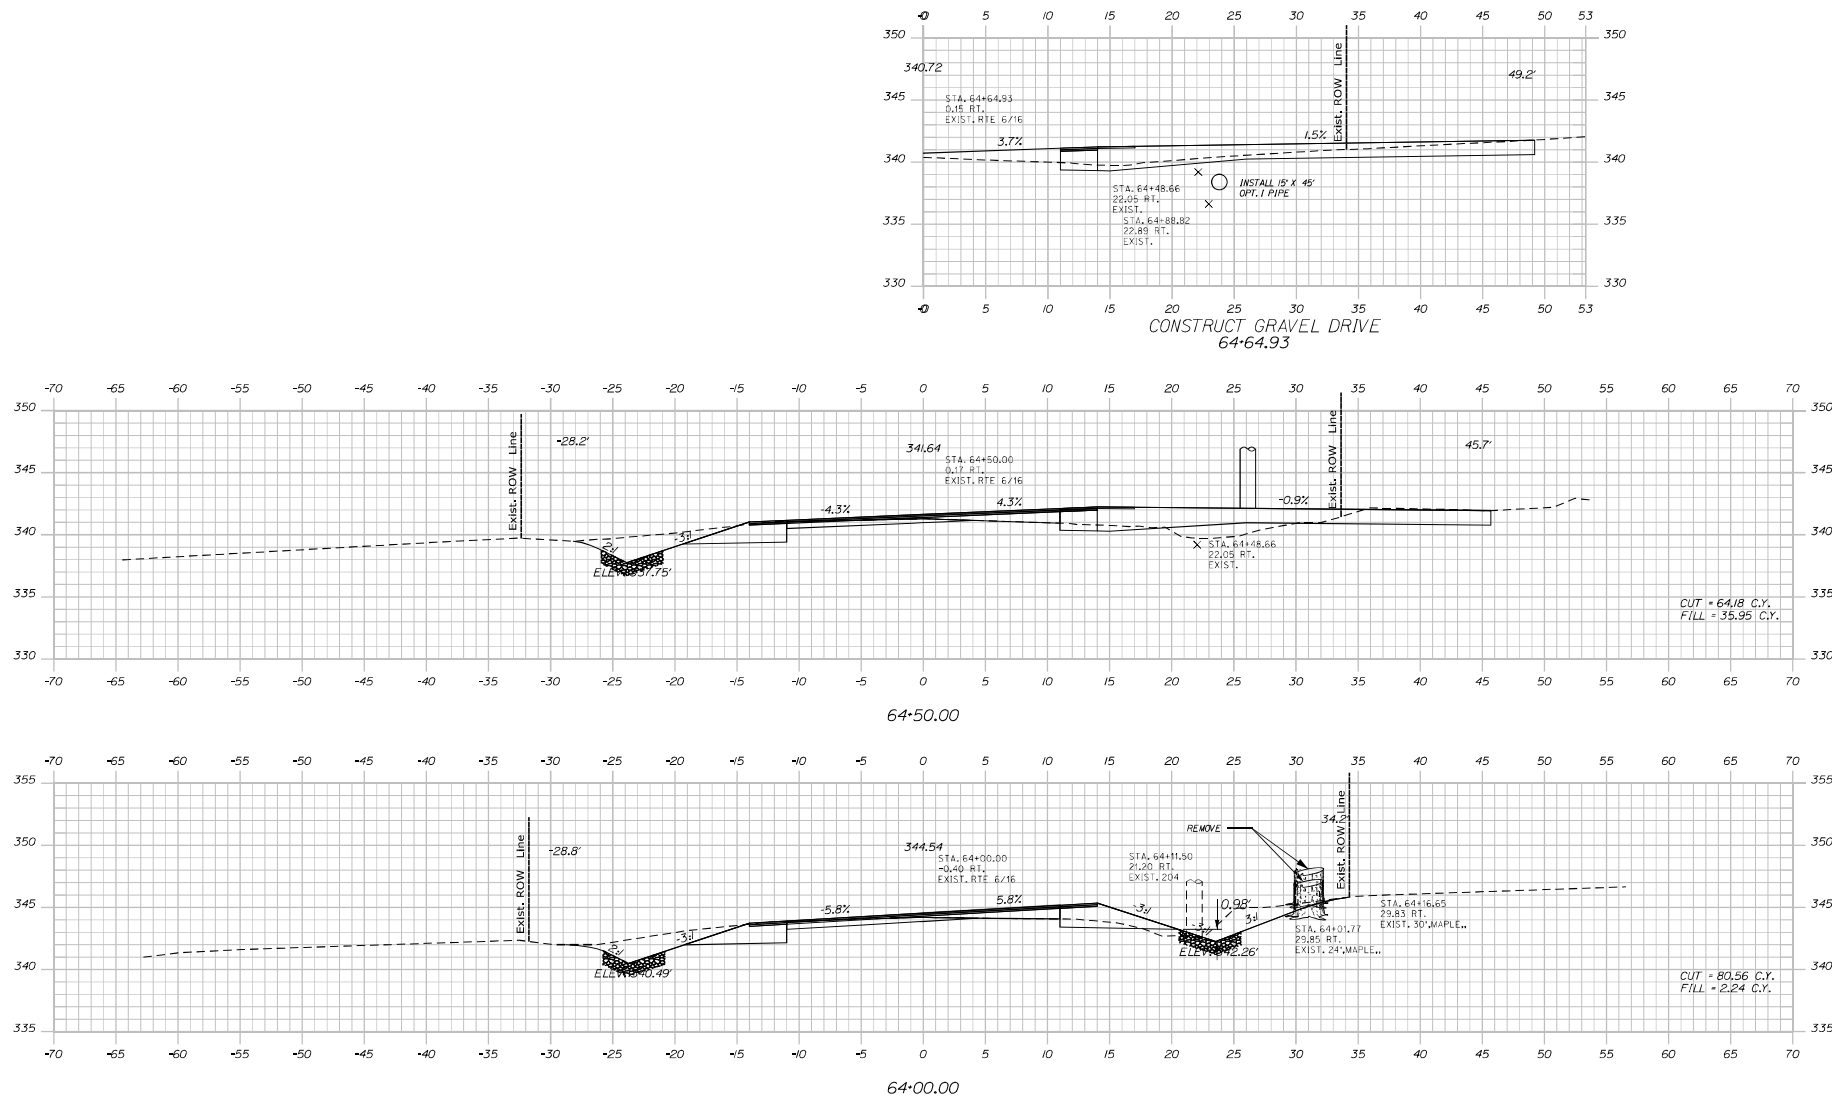STATE OF MAINE
DEPARTMENT OF TRANSPORTATION

STP-1878(600)

WIN
WIN 018786.00
HIGHWAY PLANS




























LAGRANGE
ROUTE 6




CROSS SECTIONS


SHEET NUMBER

47



OF 80

Sta. 64+00.00 to Sta. 64+64.93

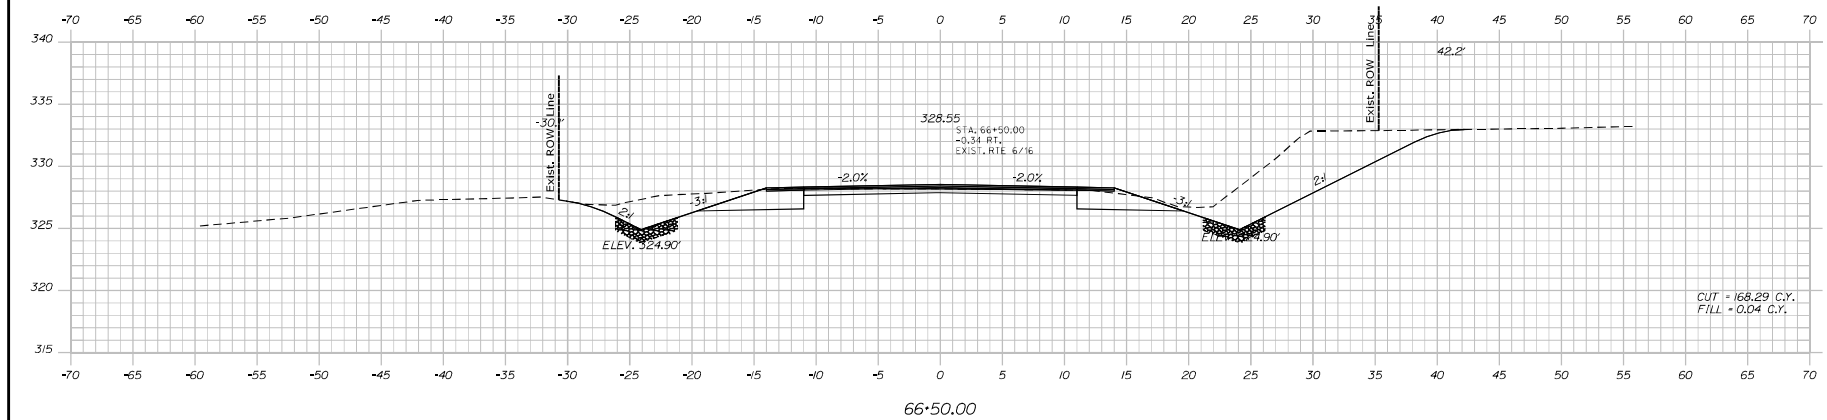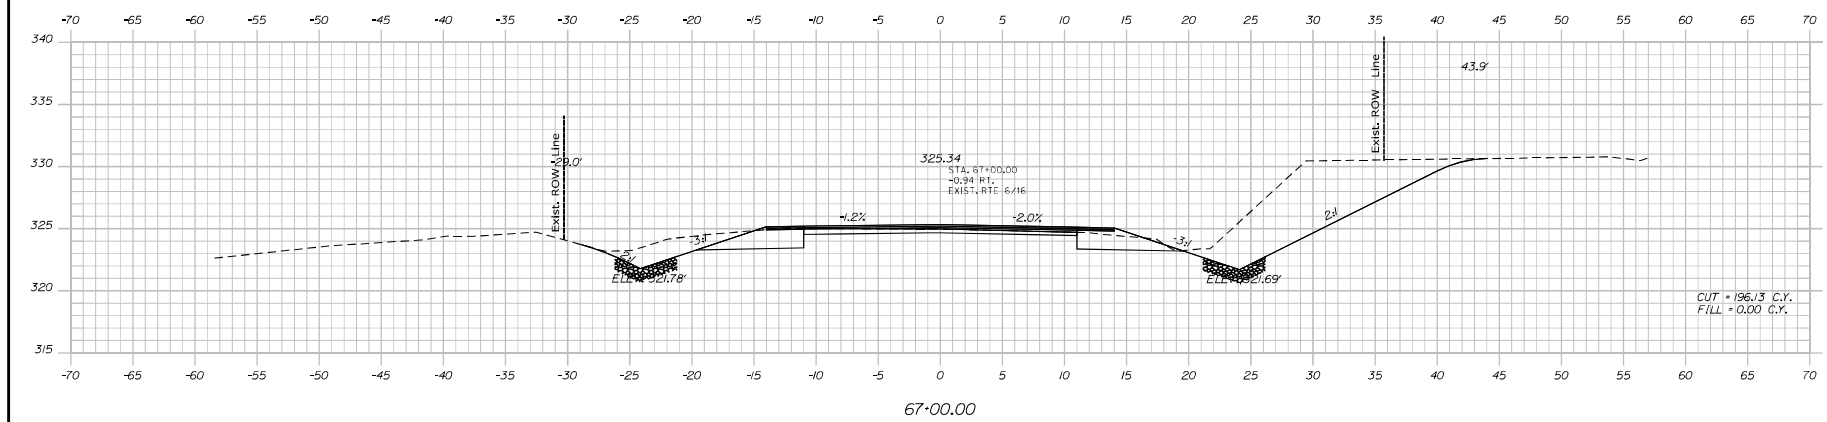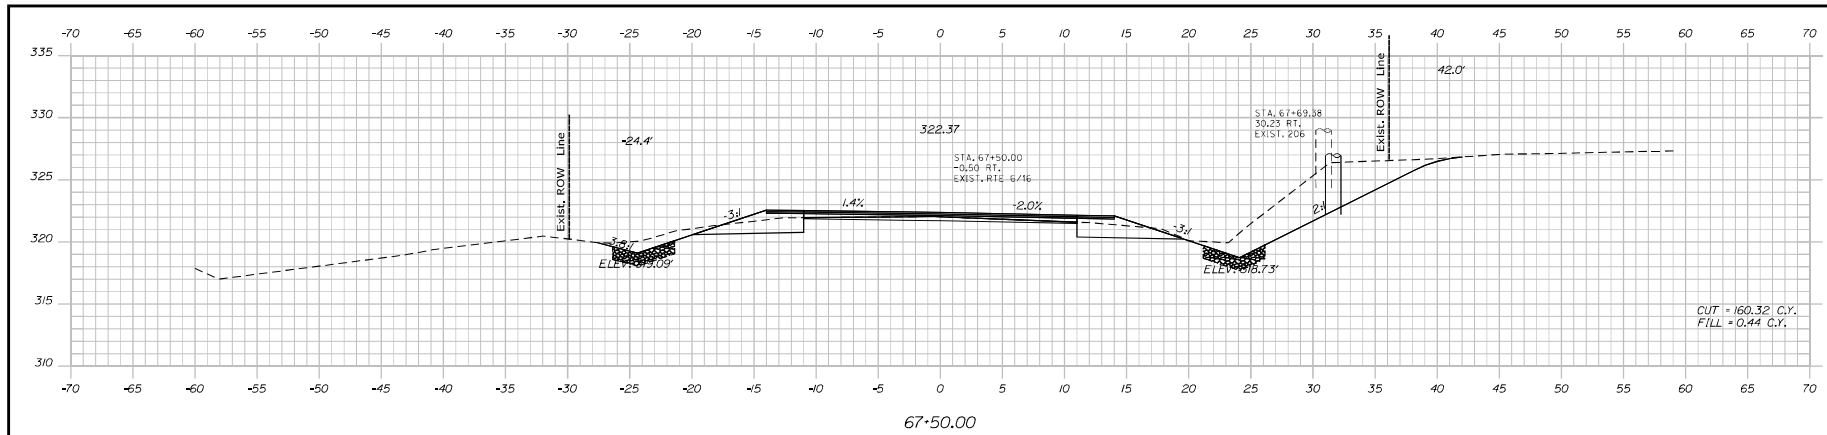

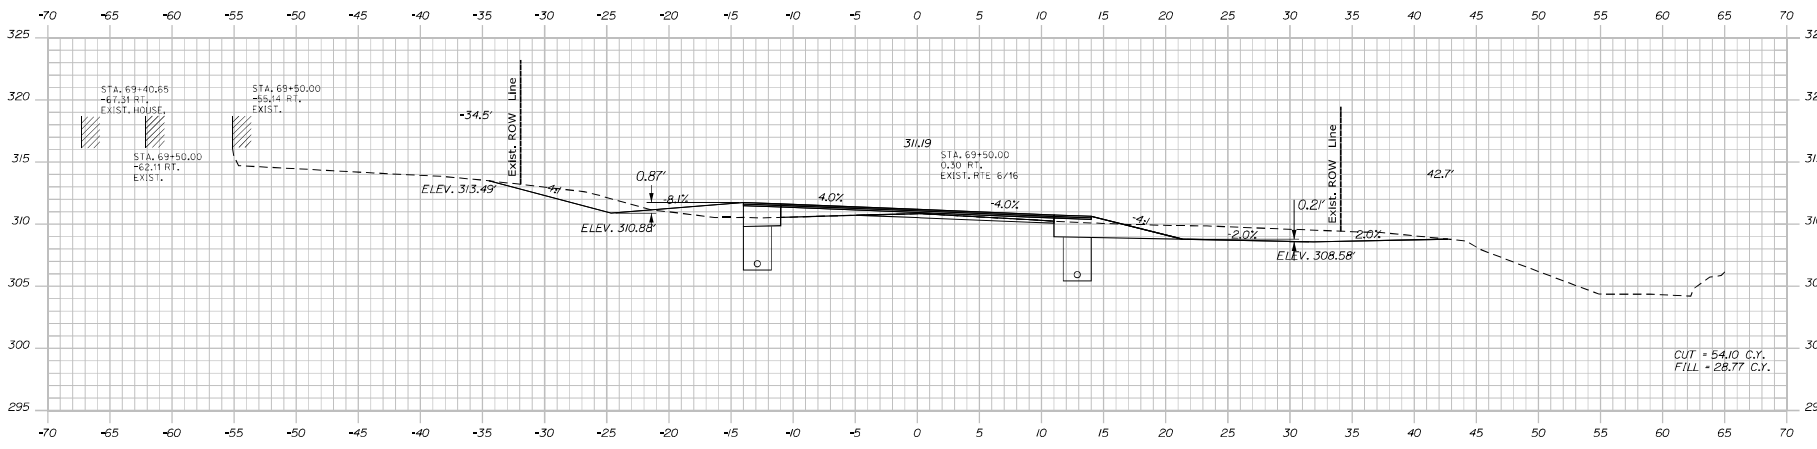




69+50.00

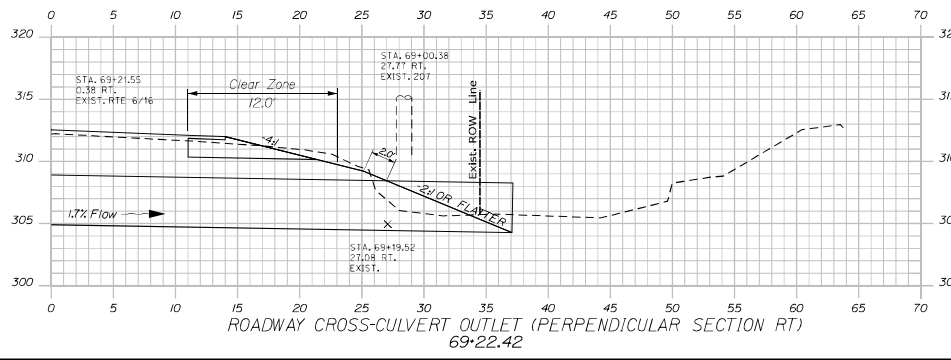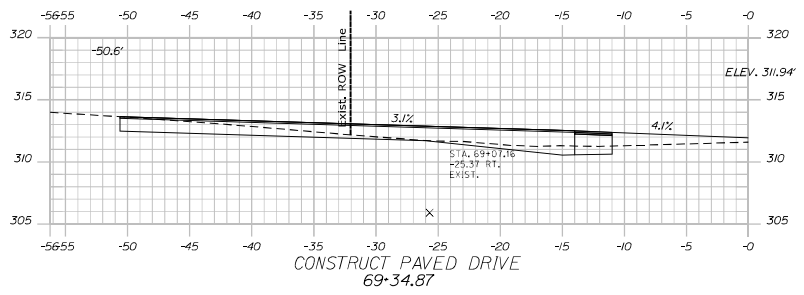

ROADWAY CROSS-CULVERT OUTLET (PERPENDICULAR SECTION RT)
69+22.42

DESIGNED BY	CHECKED BY	DATE	SIGNATURE
James.Boines	James.Boines	10/27/2023	

LAGRANGE
ROUTE 6
CROSS SECTIONS

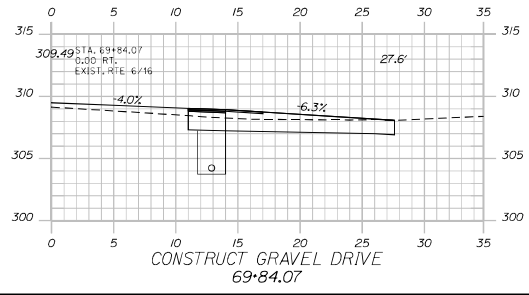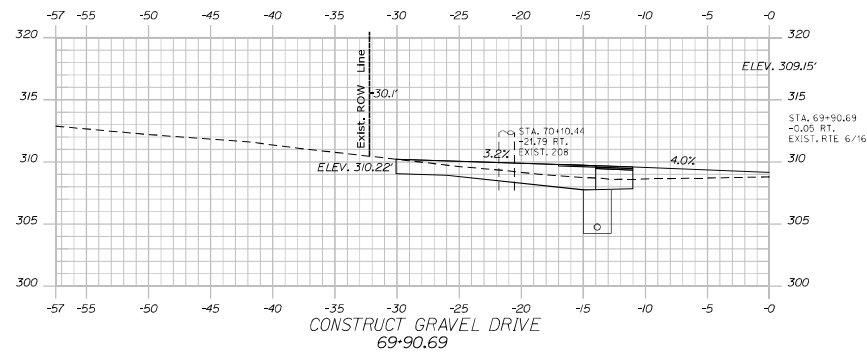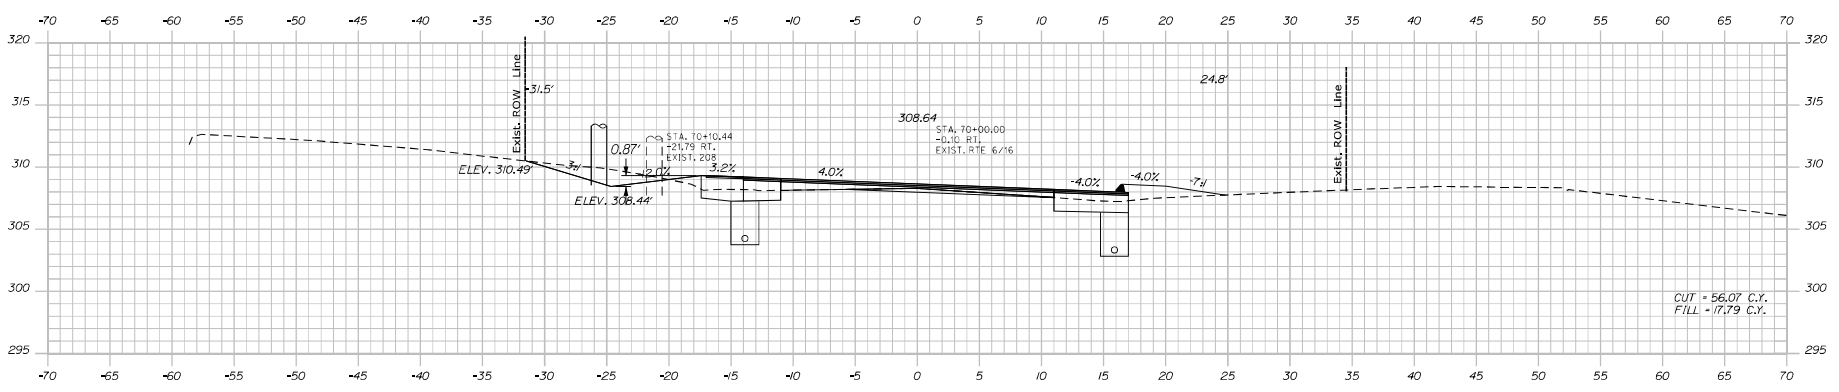


STATE OF MAINE
DEPARTMENT OF TRANSPORTATION
STP-1878(600)
WIN
WIN 018786.00
HIGHWAY PLANS

DESIGNED BY	CHECKED BY	DATE	SIGNATURE

LAGRANGE
ROUTE 6
CROSS SECTIONS




SHEET NUMBER
53
OF 80

Filename: ... \MSTA\054_XSECT_70+50_038.dgn

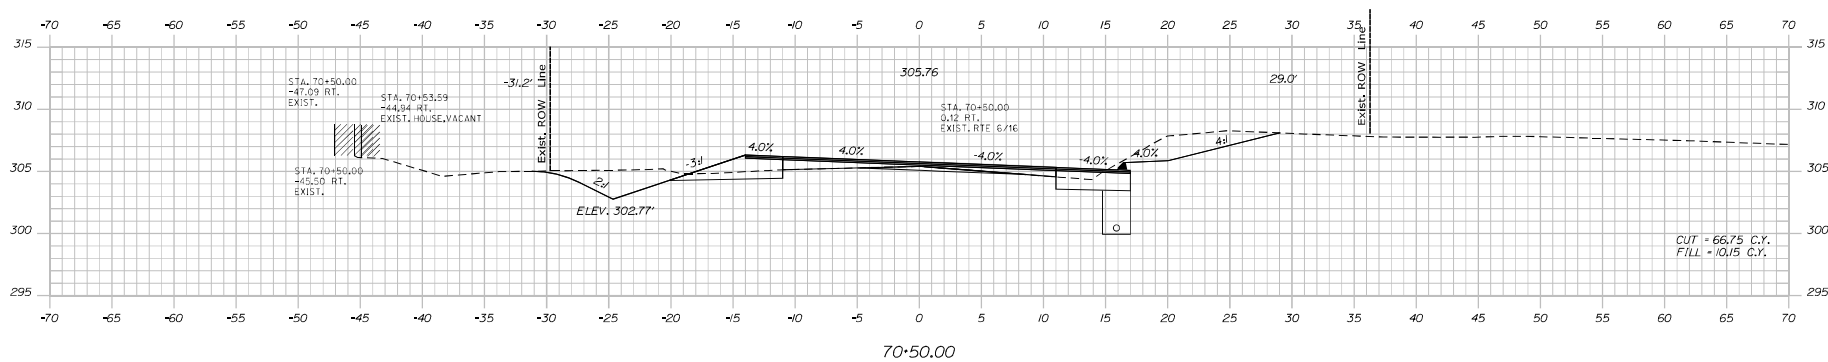

LAGRANGE ROUTE 6	CROSS SECTIONS
SHEET NUMBER 54	OF 80

Sta. 70+50.00 to Sta. 71+00.00

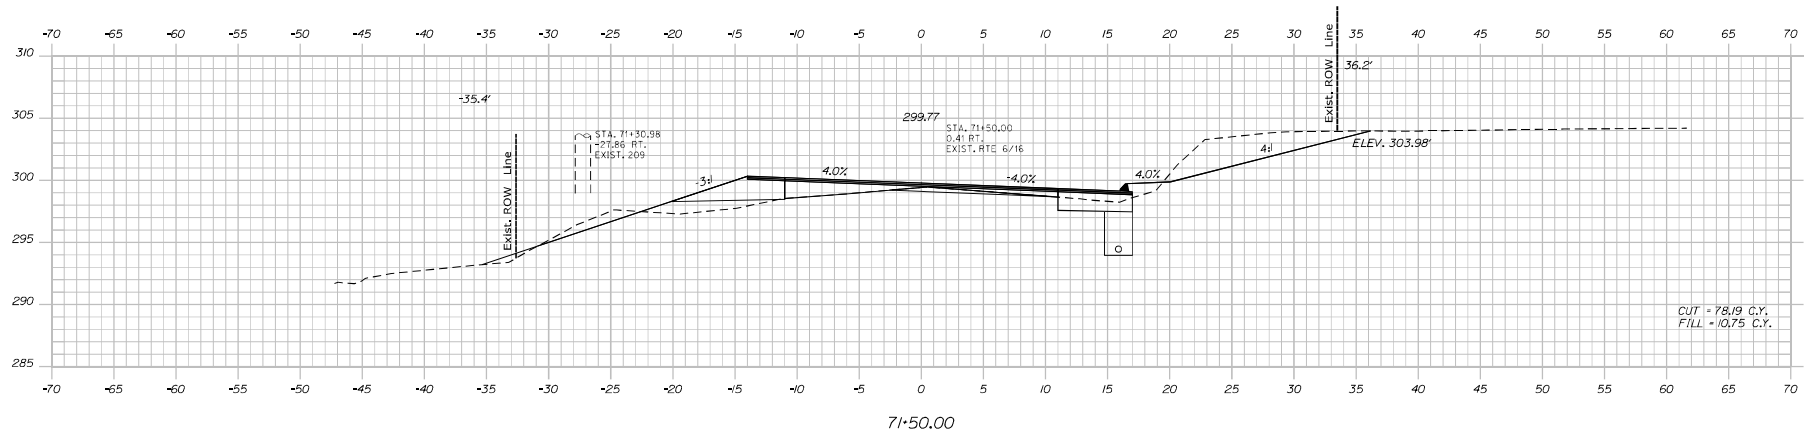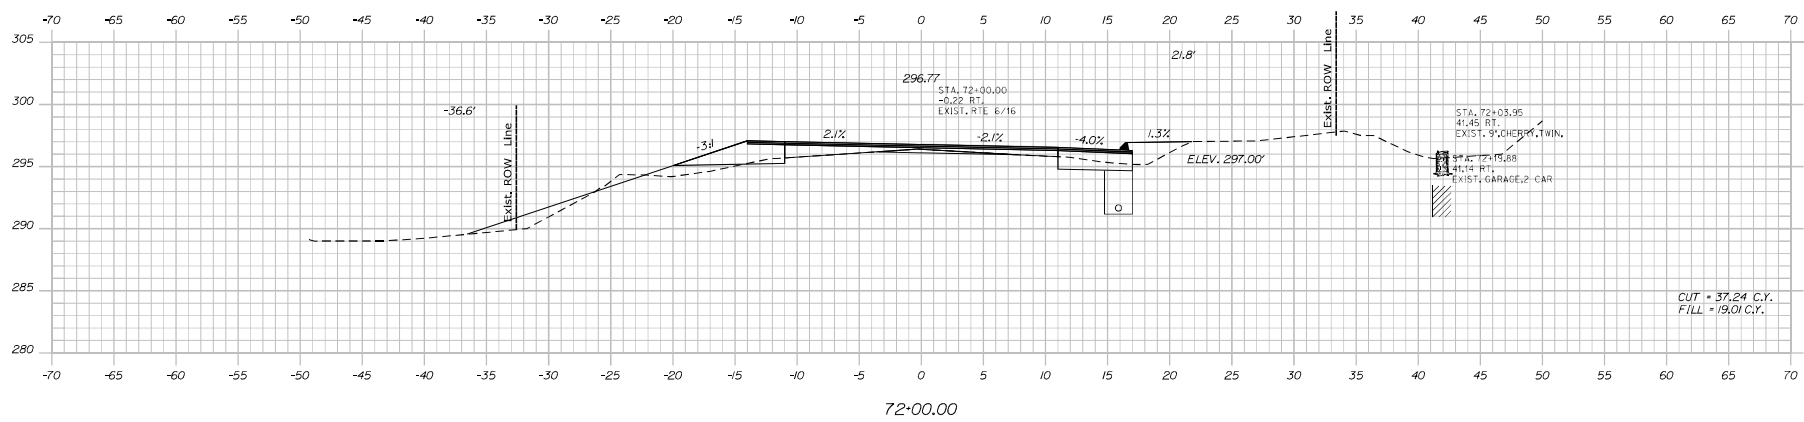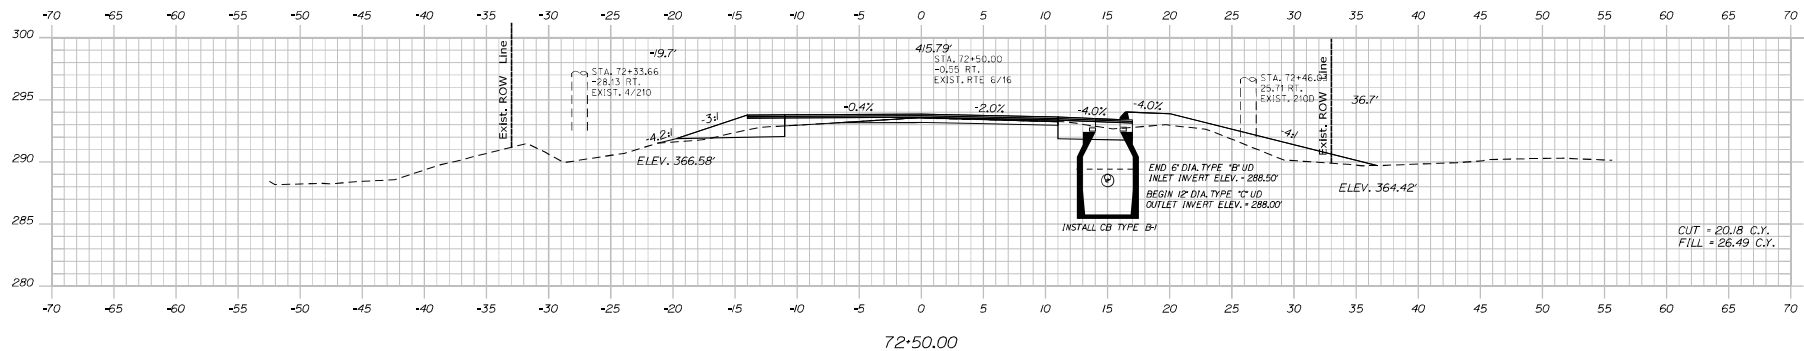

STATE OF MAINE
DEPARTMENT OF TRANSPORTATION
STP-1878(600)

WIN 018786.00 HIGHWAY PLANS

[illegible]

LAGRANGE
ROUTE 6


CROSS SECTIONS

SHEET NUMBER

55

OF 80

Sta. 71+50.00 to Sta. 72+50.00

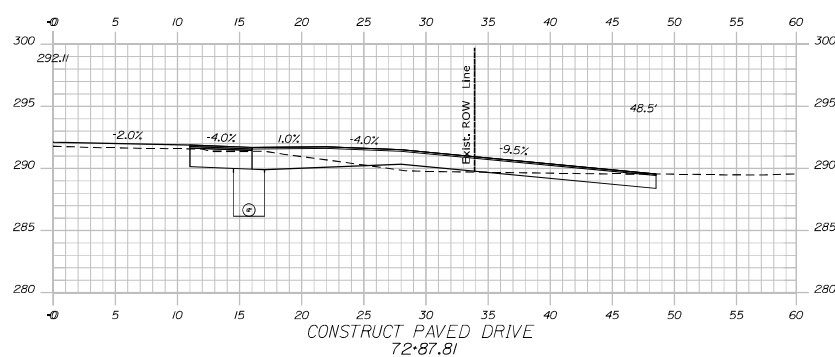


Date: 10/27/2023

Username: James.Boines

Division: HIGHWAY

Filename: ...MSTAND5_LXSEC1_73+50_Q04.dgn

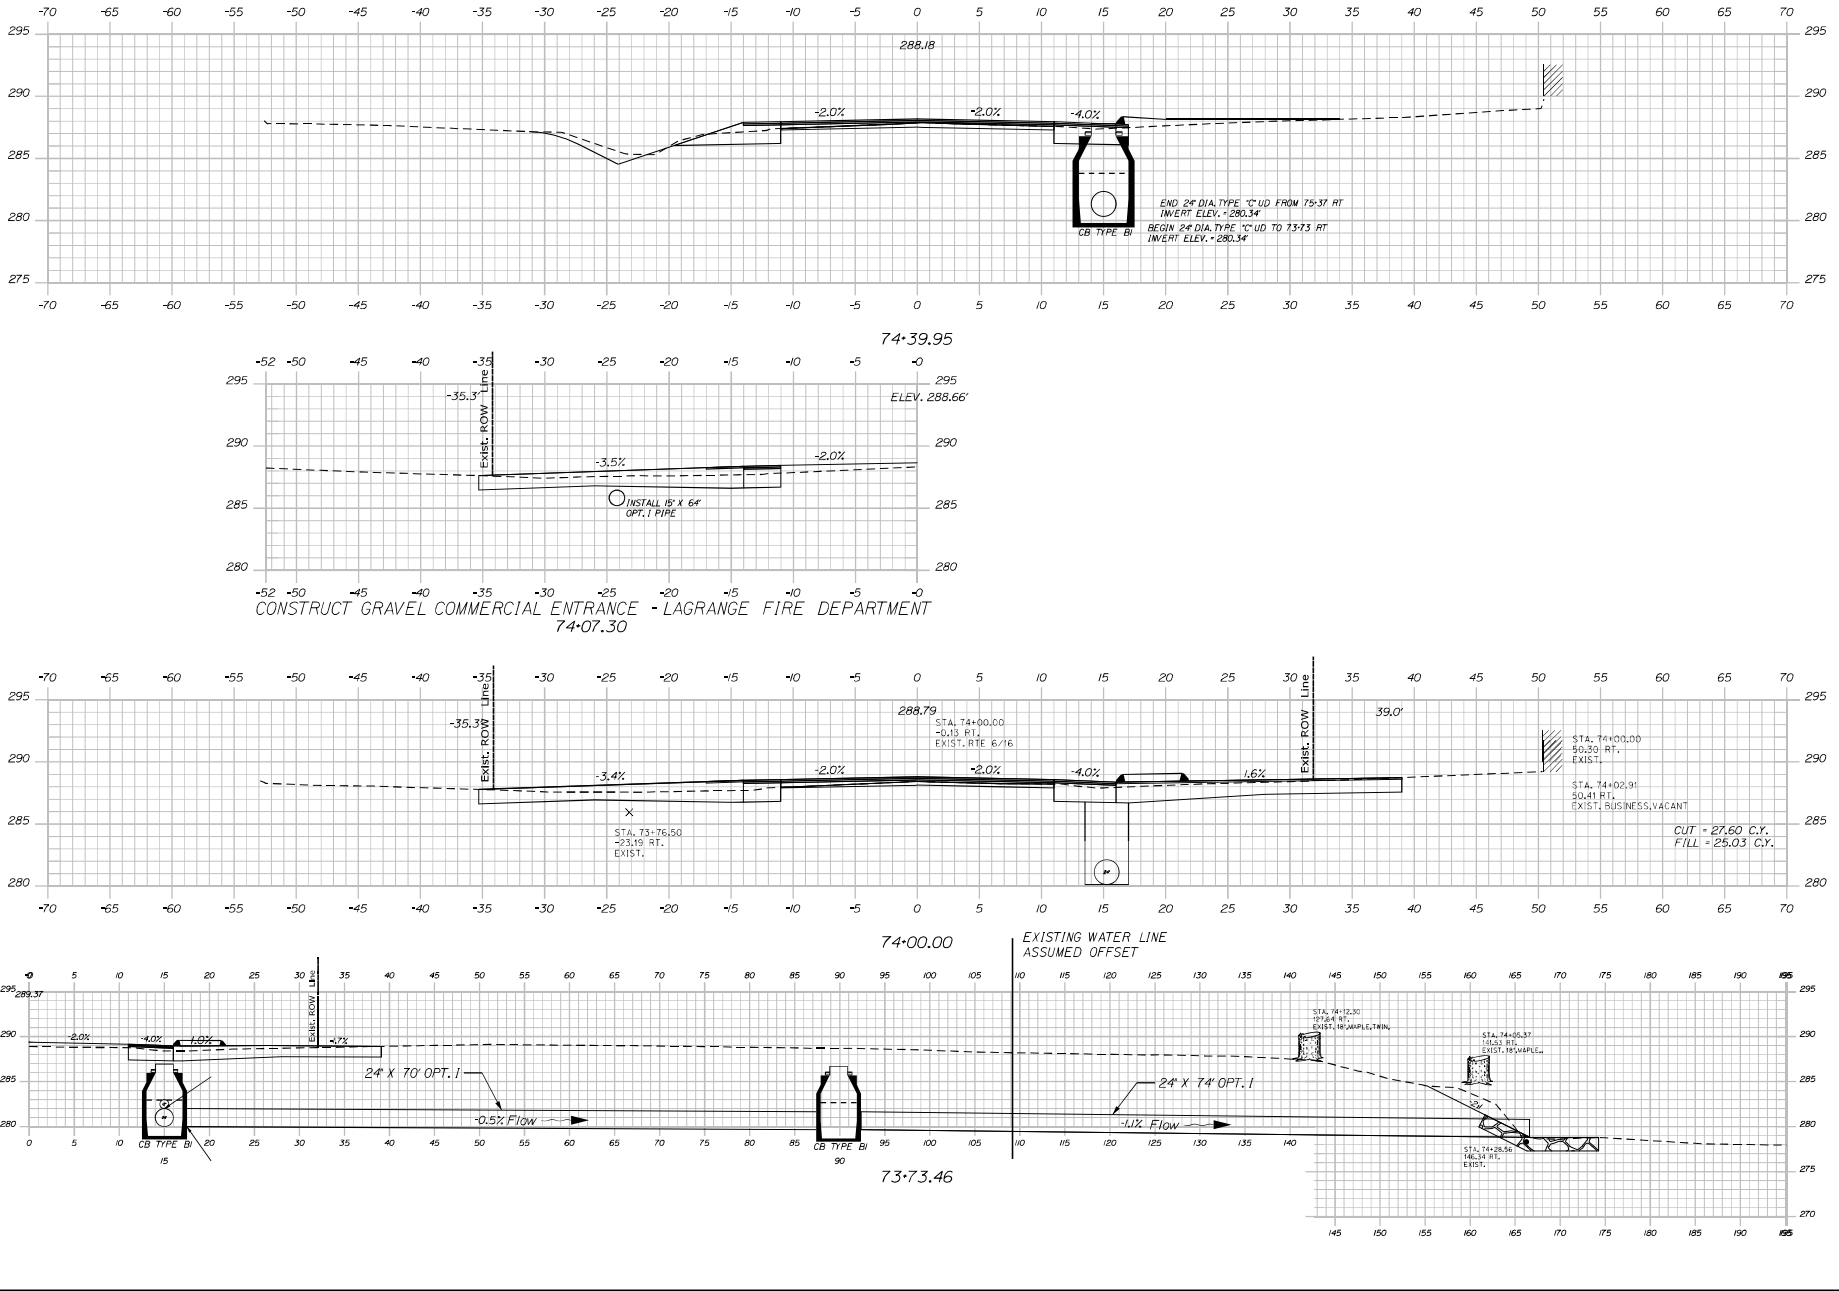


STATE OF MAINE
DEPARTMENT OF TRANSPORTATION
STP-1878(600)
WIN
WIN 018786.00
HIGHWAY PLANS


DESIGNED BY	CHECKED BY	DATE	SIGNATURE
DESIGNED BY	CHECKED BY	DATE	SIGNATURE
LAGRANGE
ROUTE 6
CROSS SECTIONS




SHEET NUMBER
57
OF 80

Sta. 73+50.00 to Sta. 74+39.95

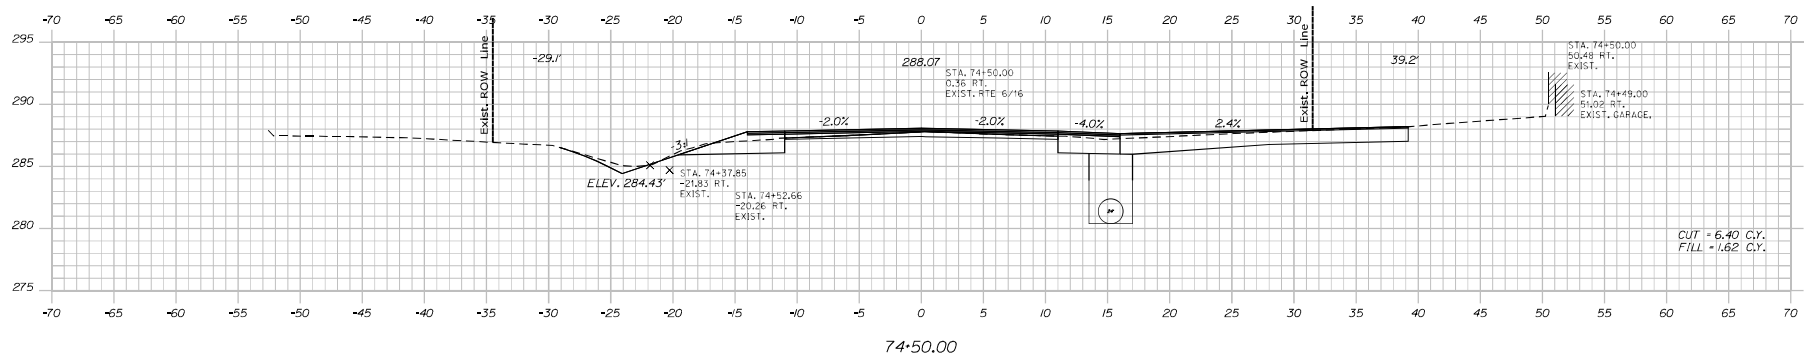


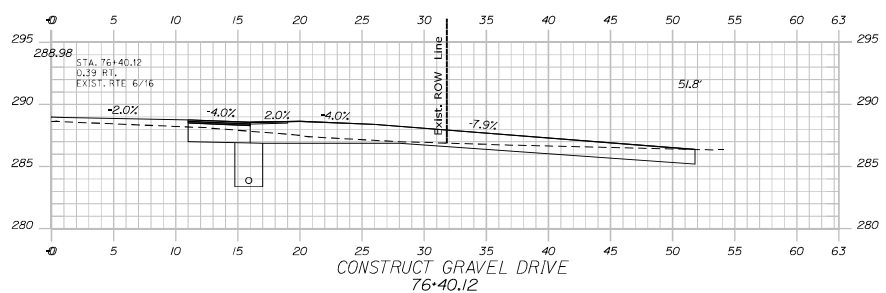

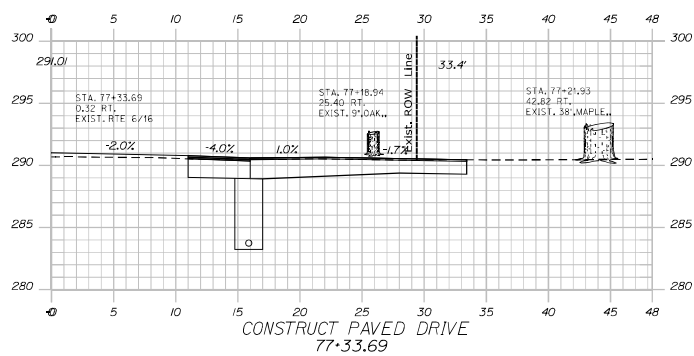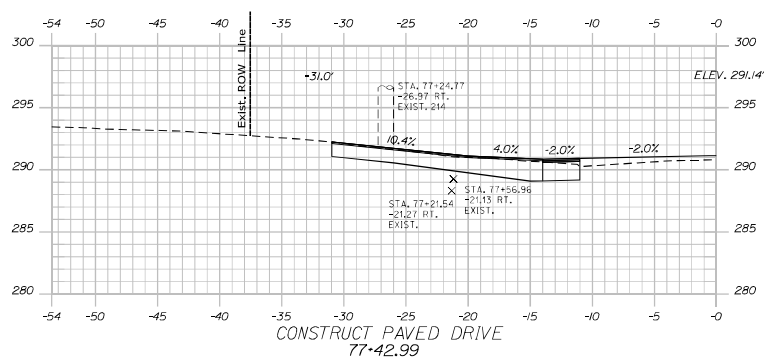

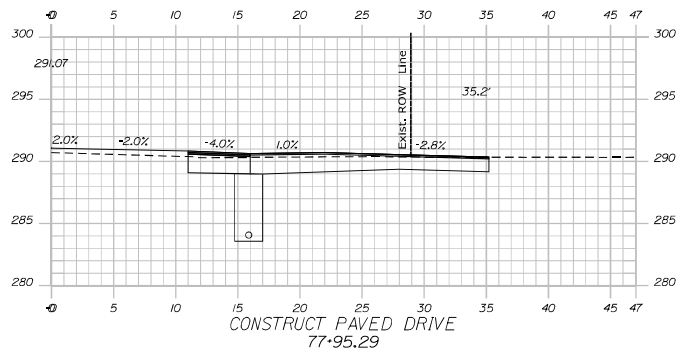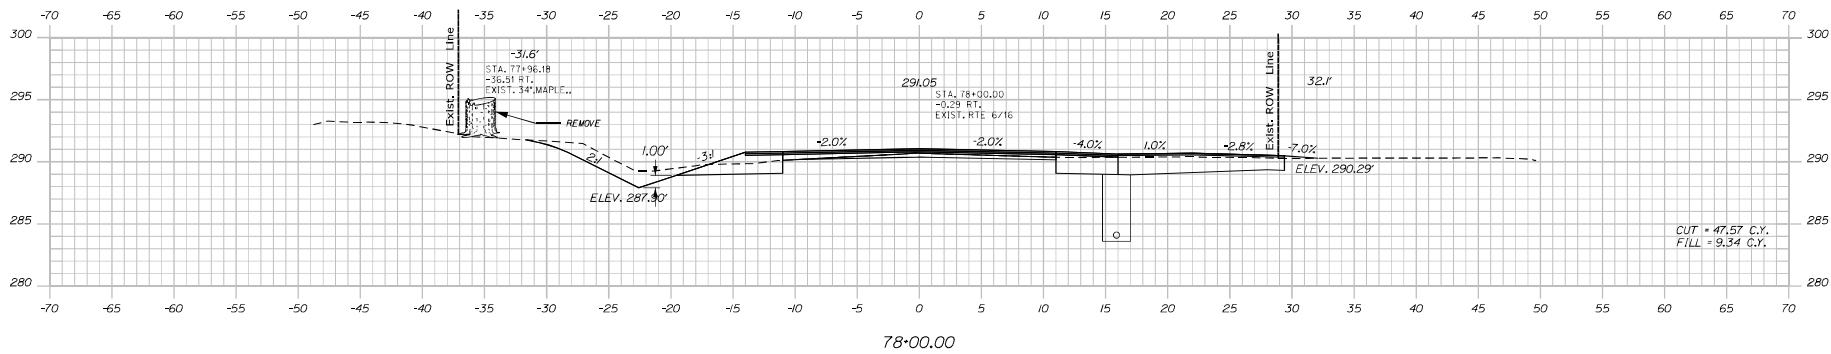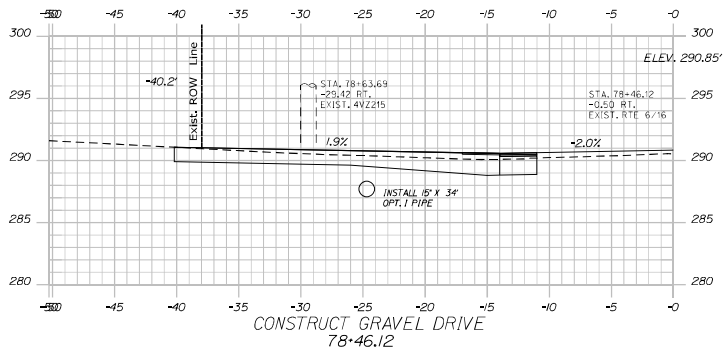

DESIGNED BY	CHECKED BY	DATE	SIGNATURE
DESIGNED BY	CHECKED BY	DATE	SIGNATURE
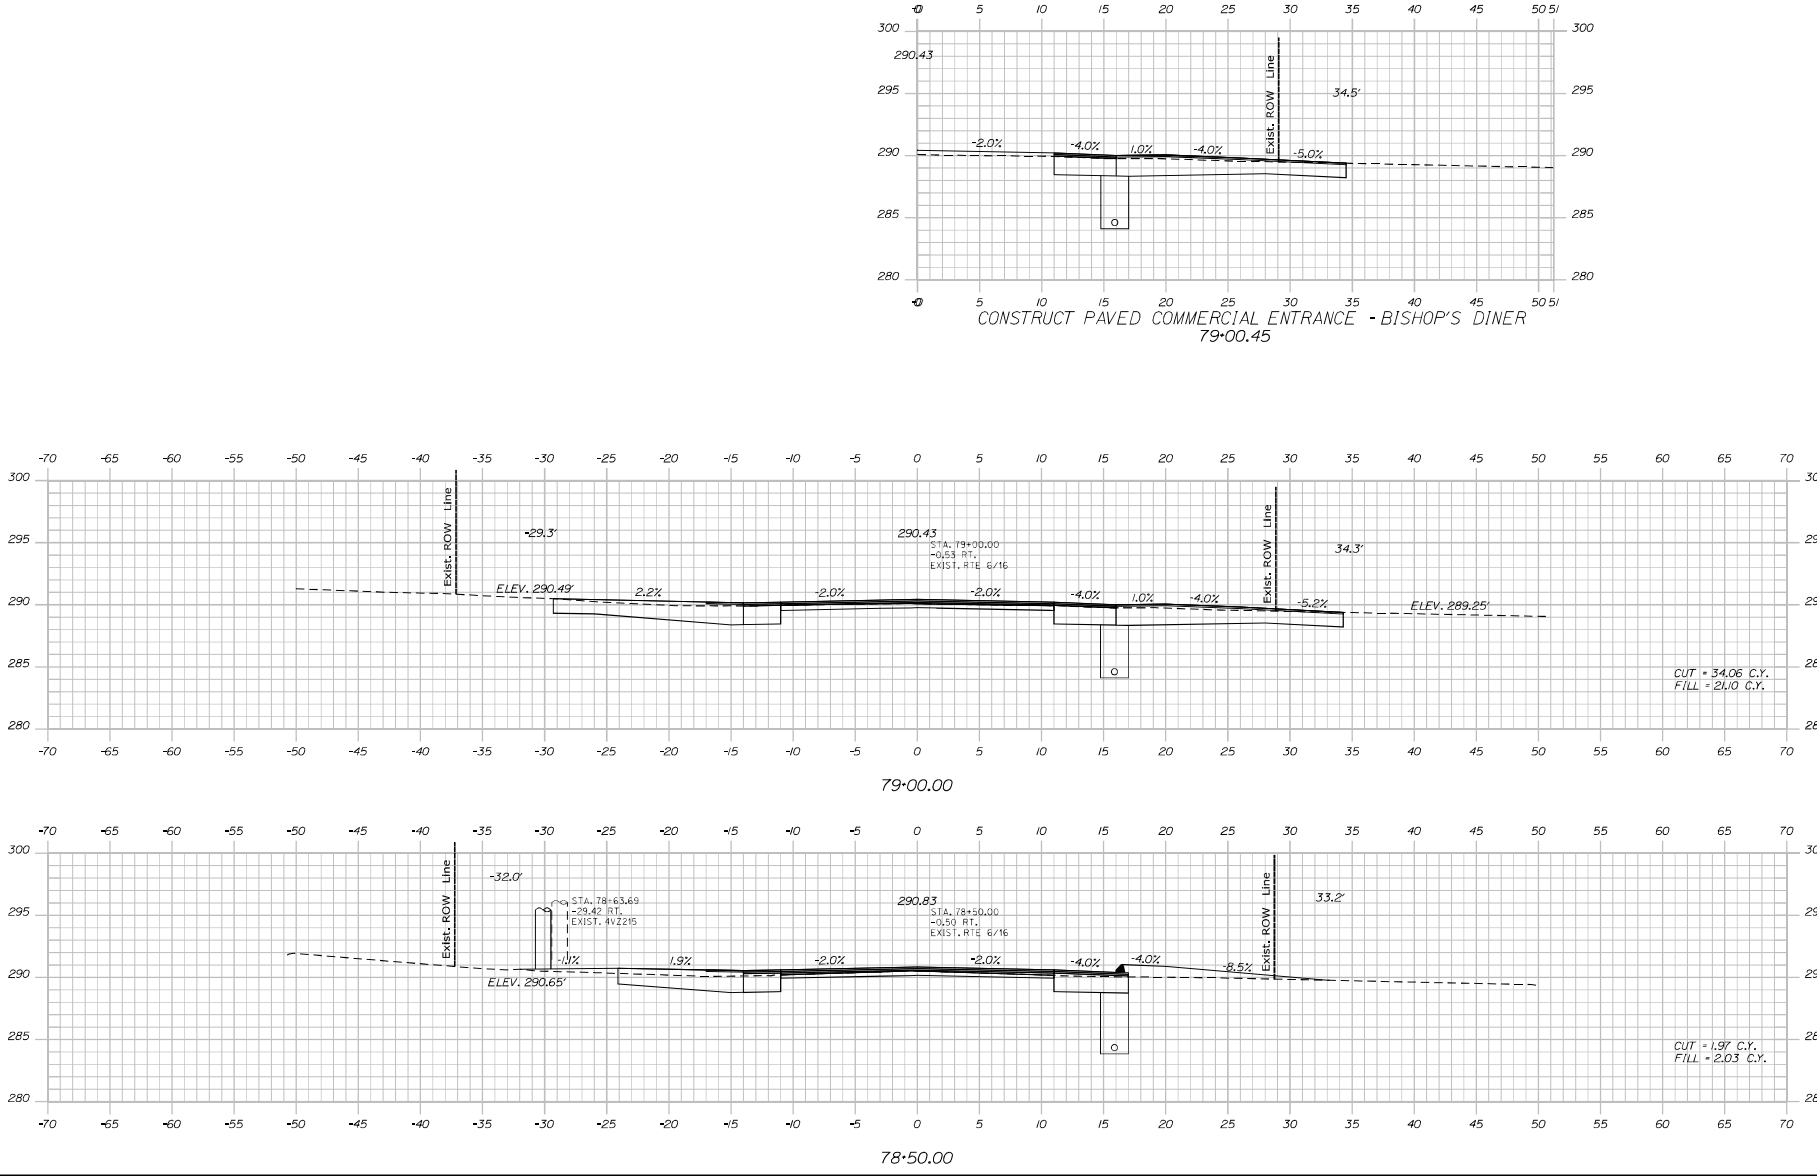


DESIGNED BY	CHECKED BY	DATE	SIGNATURE
James.Boines	James.Boines	10/27/23	
APPROVED BY	CHECKED BY	DATE	SIGNATURE
James.Boines	James.Boines	10/27/23	
DESIGNED BY	CHECKED BY	DATE	SIGNATURE
James.Boines	James.Boines	10/27/23	
APPROVED BY	CHECKED BY	DATE	SIGNATURE
James.Boines	James.Boines	10/27/23	

LAGRANGE
ROUTE 6
CROSS SECTIONS


Date: 10/27/2023

Username: James.Boines


Filename: ...MIST1A064_XSECT_79+00_048.dgn Division: HIGHWAY

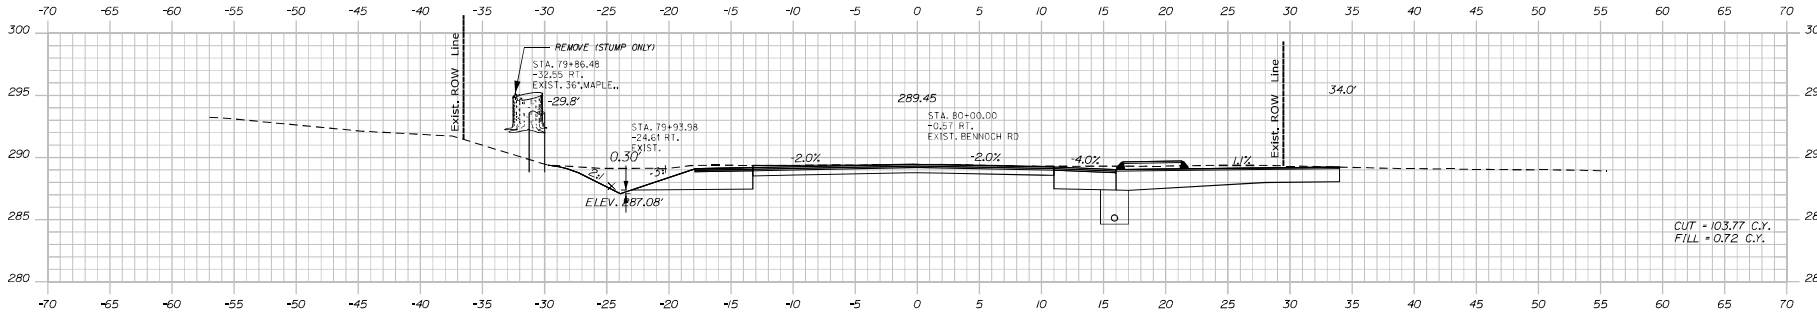

80+00.00

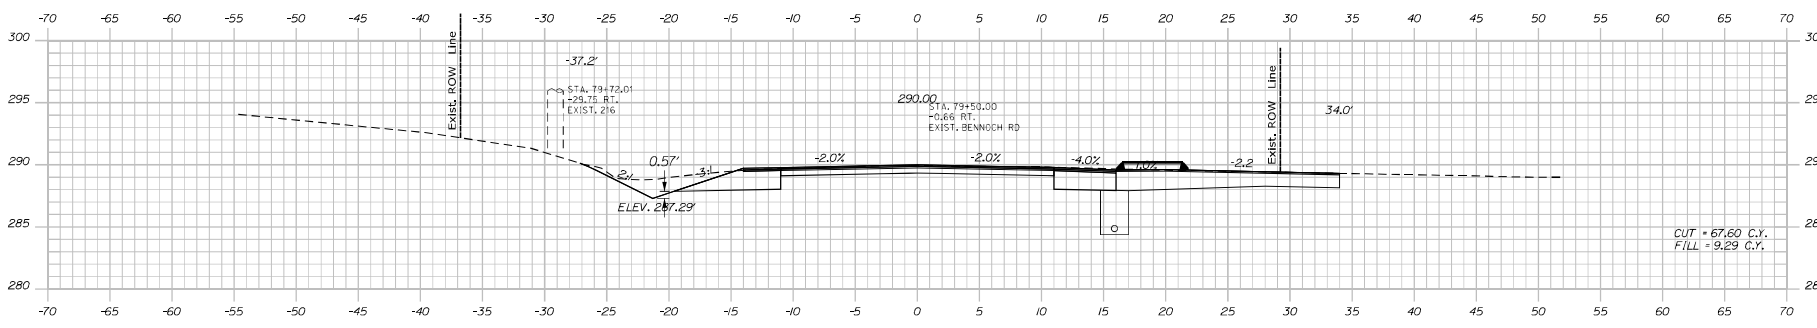

79+50.00

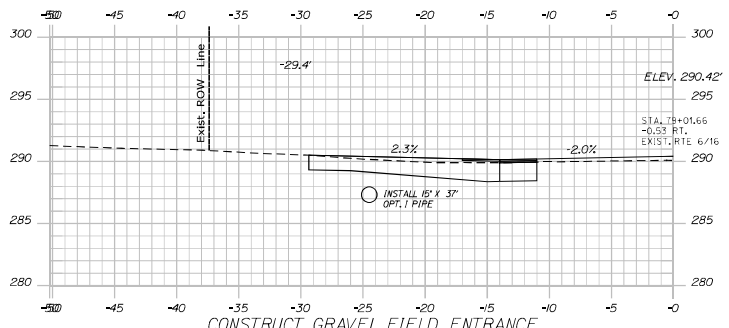

CONSTRUCT GRAVEL FIELD ENTRANCE
79+01.66

STATE OF MAINE
DEPARTMENT OF TRANSPORTATION
STP-1878(600)
WIN
WM 018786.00
HIGHWAY PLANS

DESIGNED BY	CHECKED BY	DATE	SIGNATURE
James.Boines	James.Boines	10/27/23	
APPROVED BY	CHECKED BY	DATE	SIGNATURE
James.Boines	James.Boines	10/27/23	

LAGRANGE
ROUTE 6
CROSS SECTIONS

SHEET NUMBER
64
OF 80


Sta. 79+00.45 to Sta. 79+50.00

Date: 10/27/2023


Username: James.Boines

Division: HIGHWAY


Filename: ...MISTAN065_XSECT_80+24.049.dgn

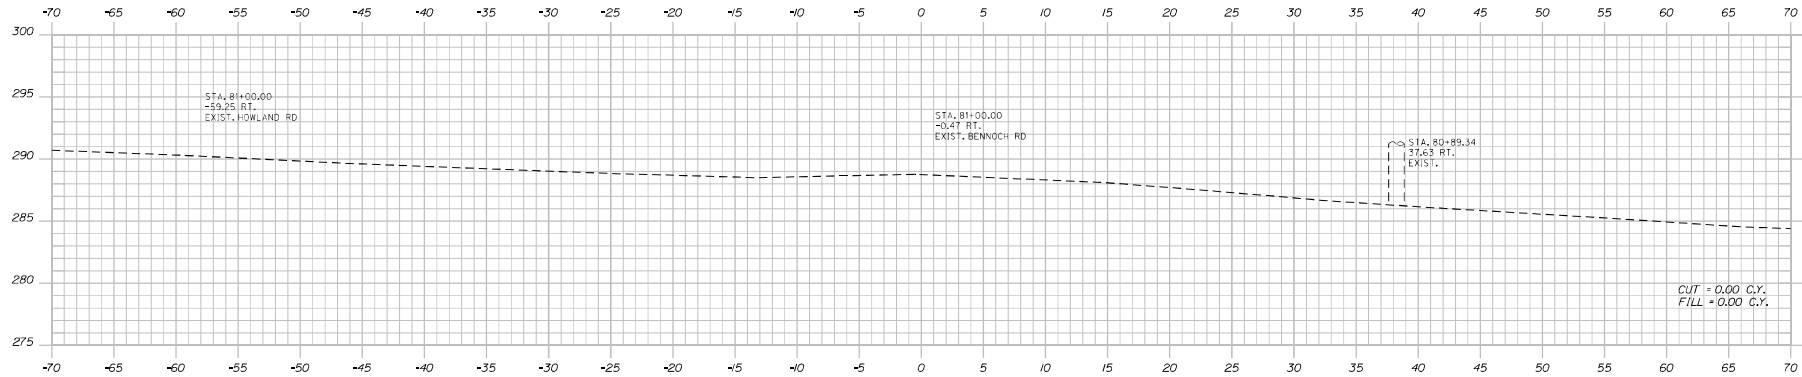

81+00.00

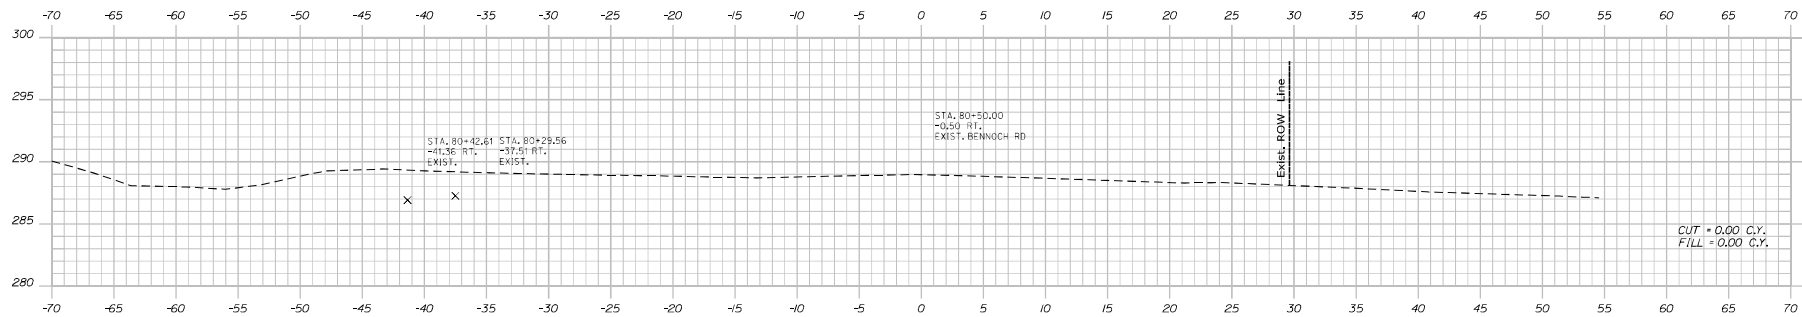

80+50.00

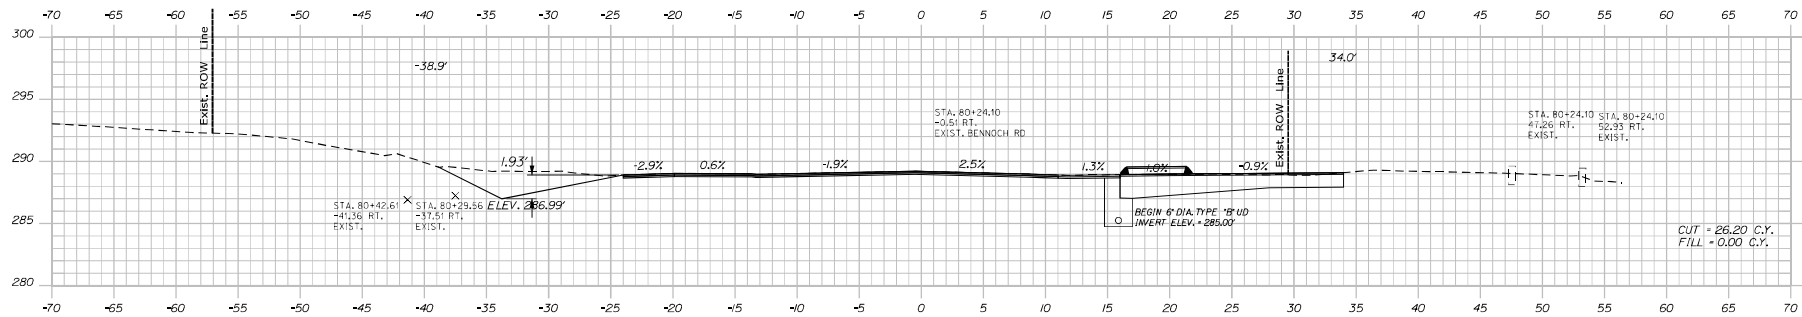

MATCH EXISTING PAVEMENT - LIMIT OF WORK, END FDR, END PROJECT STP-1878(600)
80+24.10

STATE OF MAINE
DEPARTMENT OF TRANSPORTATION

STP-1878(600)

WIN 018786.00
HIGHWAY PLANS

DESIGNED BY
CHECKED BY
APPROVED BY

SIGNATURE
P.L. NUMBER
DATE

PROJECT NO.
SHEET NO.
DATE

LAGRANGE
ROUTE 6




CROSS SECTIONS

SHEET NUMBER

65


OF 80

Sta. 80+24.10 to Sta. 81+00.00

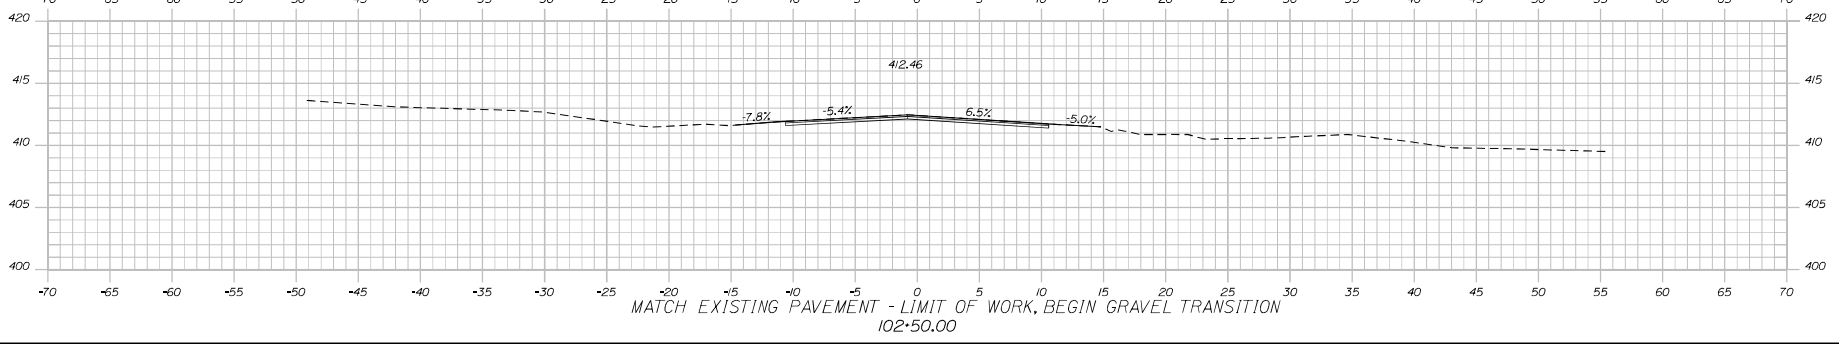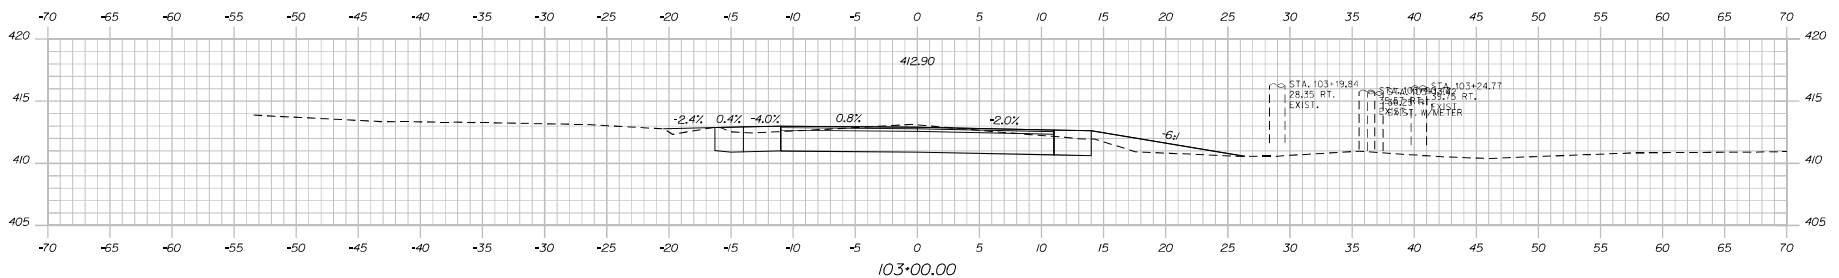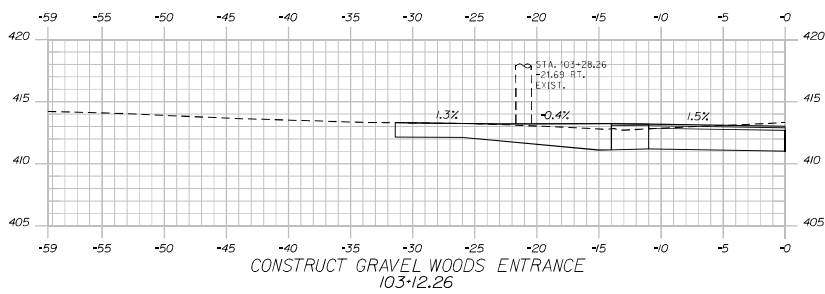


DESIGNED BY	CHECKED BY	DATE	SIGNATURE
DESIGNED BY	CHECKED BY	DATE	SIGNATURE
LAGRANGE
ROUTE 6
CROSS SECTIONS

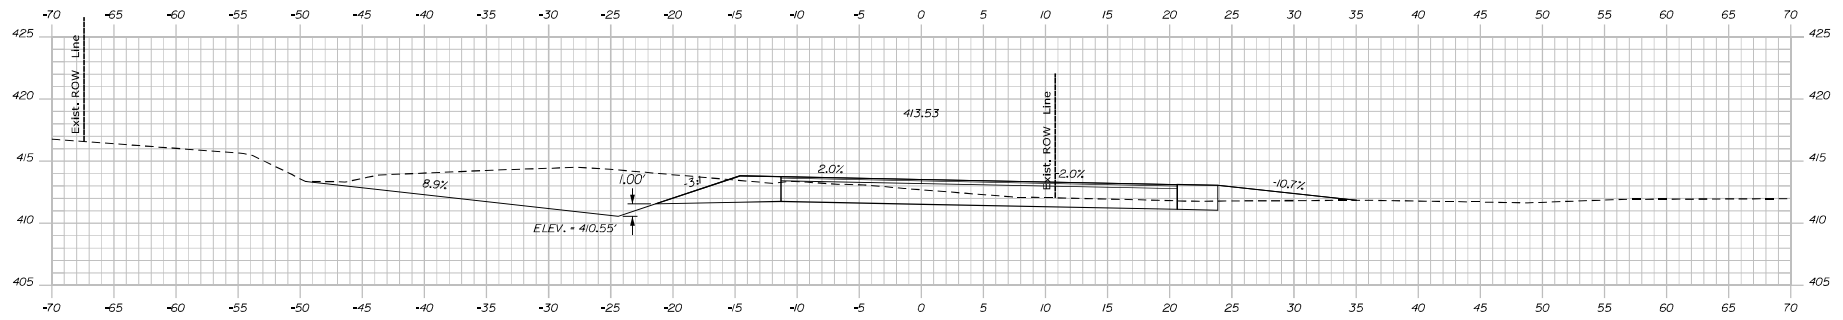

104+00.00

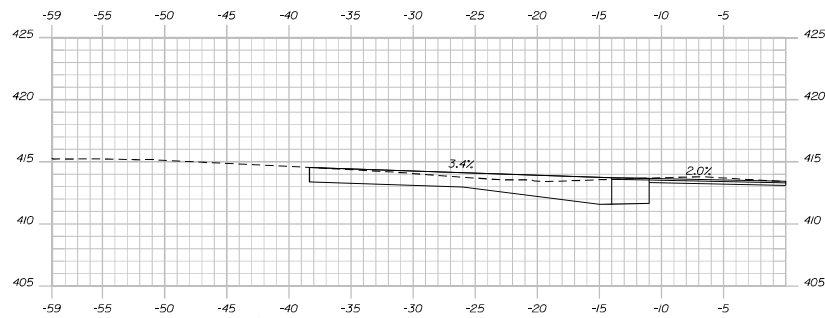


CONSTRUCT GRAVEL WOODS ENTRANCE
103+56.37

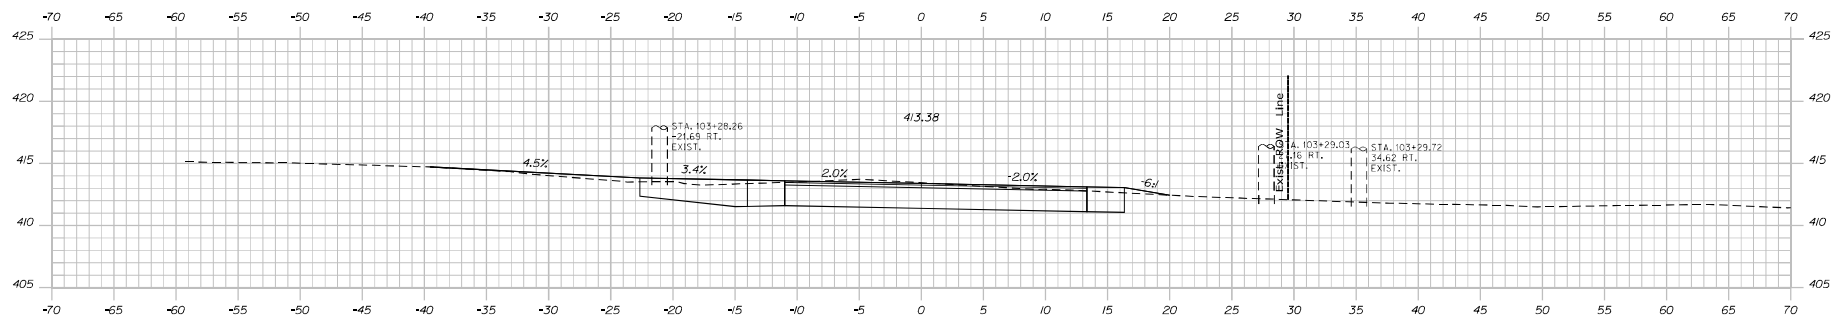

103+50.00

DESIGNED BY	CHECKED BY	DATE	SIGNATURE
James Bobins	James Bobins	10/27/2023	
DESIGNED BY	CHECKED BY	DATE	SIGNATURE
James Bobins	James Bobins	10/27/2023	
DESIGNED BY	CHECKED BY	DATE	SIGNATURE
James Bobins	James Bobins	10/27/2023	
DESIGNED BY	CHECKED BY	DATE	SIGNATURE
James Bobins	James Bobins	10/27/2023	

LAGRANGE
ROUTE 6
CROSS SECTIONS

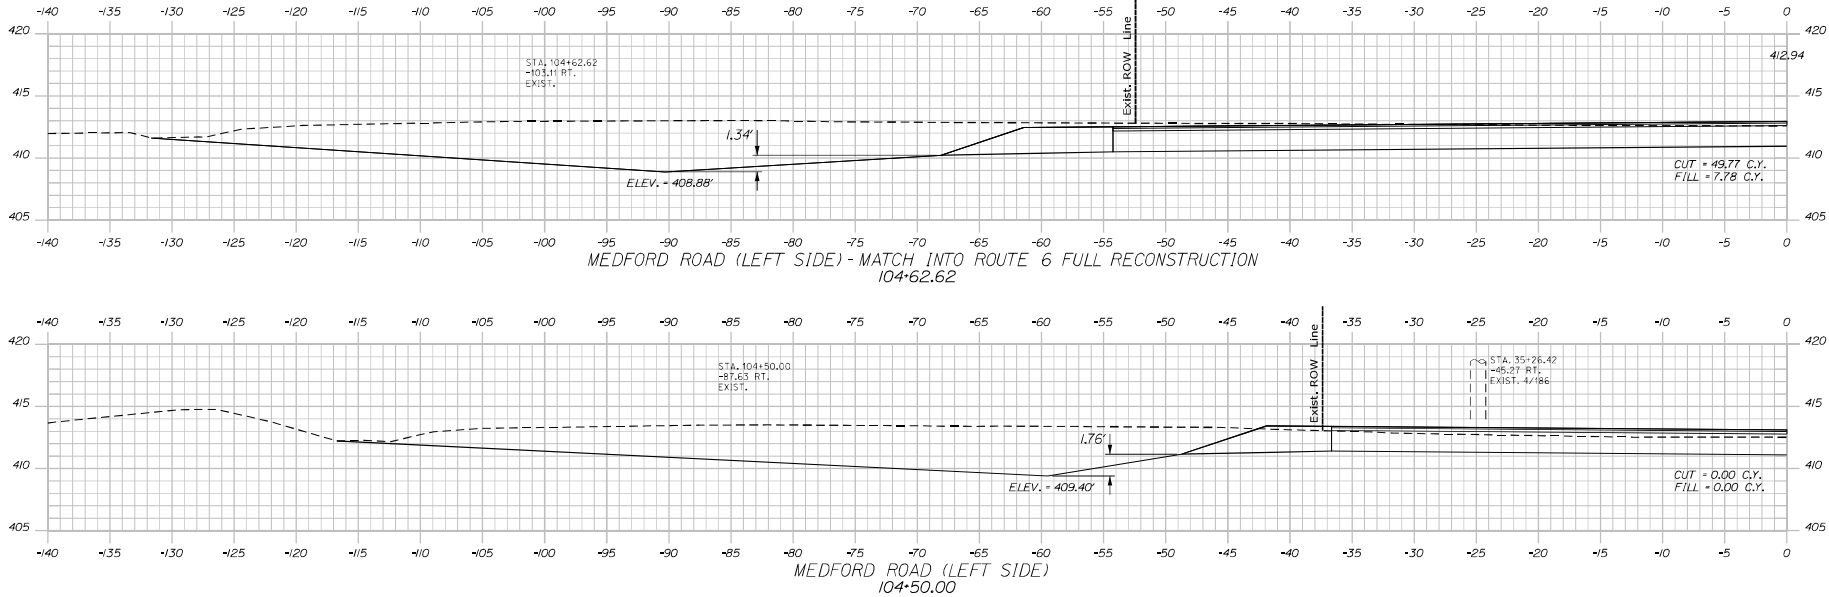



Sta. 104+50.00 to Sta. 104+62.62

STATE OF MAINE
DEPARTMENT OF TRANSPORTATION
STP-1878(600)
WIN
WIN 018786.00
HIGHWAY PLANS

DESIGNED BY	CHECKED BY	DATE	SIGNATURE
James Boines	James Boines	10/27/23	
APPROVED BY	CHECKED BY	DATE	SIGNATURE
James Boines	James Boines	10/27/23	

LAGRANGE
ROUTE 6
CROSS SECTIONS

SHEET NUMBER
71
OF 80

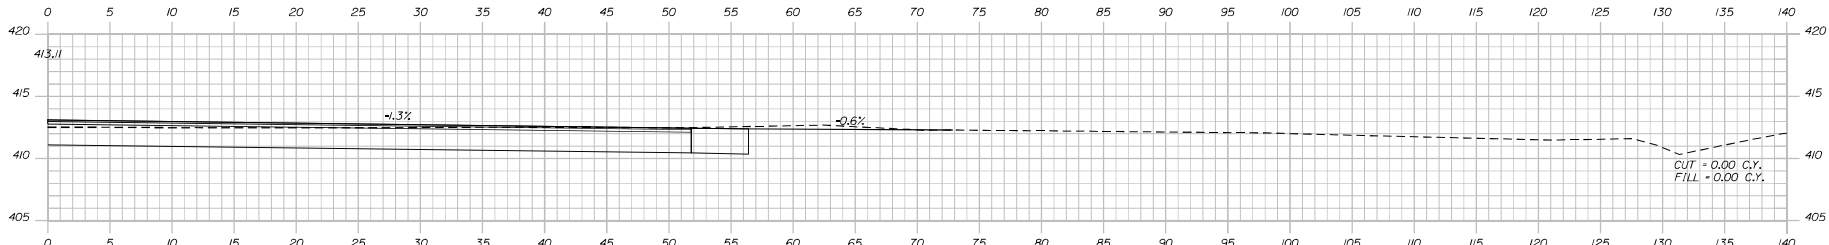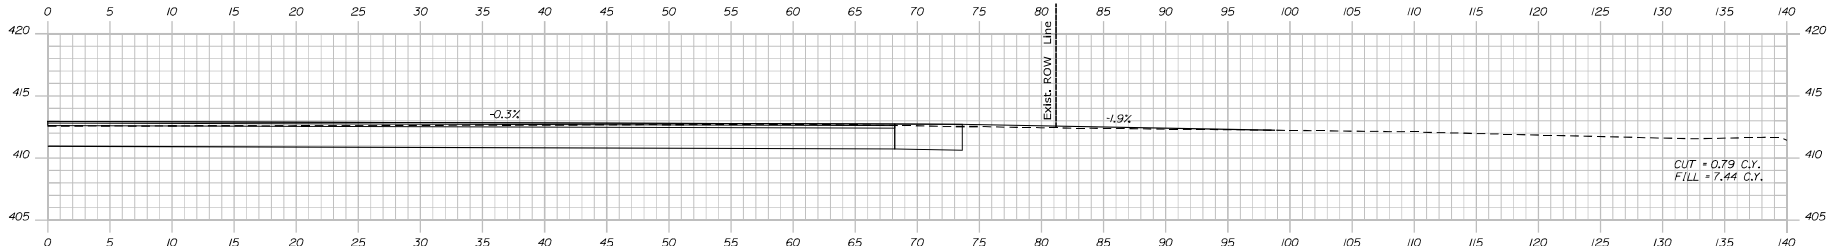

STATE OF MAINE
DEPARTMENT OF TRANSPORTATION
STP-1878(600)
WIN
WIN 018786.00
HIGHWAY PLANS

SIGNATURE
P.L. NUMBER
DATE

PROJ. MANAGER
BY
DATE
SUPERVISOR
BY
DATE
DESIGNER
BY
DATE
CHECKER
BY
DATE
FIELD CLERK
BY
DATE

LAGRANGE
ROUTE 6
CROSS SECTIONS

SHEET NUMBER
72
OF 80

Sta. 104+50.00 to Sta. 104+62.62