

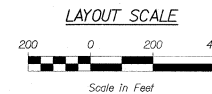


STATE OF MAINE
DEPARTMENT OF TRANSPORTATION

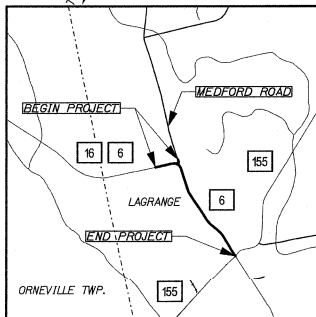

LAGRANGE
PENOBSCOT COUNTY
ROUTE 6
FEDERAL PROJECT NO. 1878630
PROJECT LENGTH: 0.93 MILES

PLAN LEGEND			
Town, County, State	_____	Catch Basins	Existing Proposed
Property Lines	_____	Manholes	Existing Proposed
R/W Lines-Existing	_____	Proposed Underdrain	_____
R/W Lines-Proposed	_____	Proposed Ditch	_____
Culvert-Existing	_____	Existing Ditch	_____
Culvert-Proposed	_____	Utility Poles	Existing Proposed
Curbing	Existing Proposed	Fire Hydrants	Existing Proposed
Type 1	_____	Existing Water Line	_____
Type 3	_____	Existing San. Sewer	_____
Type 5	_____	Existing San. Sewer Manhole	_____
Outline of Bodies of Water	_____	Guardrail-Existing	_____
Exposed Bedrock	_____	Guardrail-Proposed	_____
Buildings	_____	Guardrail-Cable, Other	_____
Trees	Conifer Deciduous	Centerline-Existing	_____
Tree Line	_____	Centerline-Proposed	_____
Clearing Limit Line	_____	Travelway-Existing	_____
Railroad	_____	Travelway-Proposed	_____
Boring	HB-XXX-###	Probe	P-#. #X
Pavement Core	PC-#	#.# = Depth	
Test Pit	TP-XXX-###	X = W (Weathered Rock)	
		R (Refusal)	
		NR (No Refusal)	

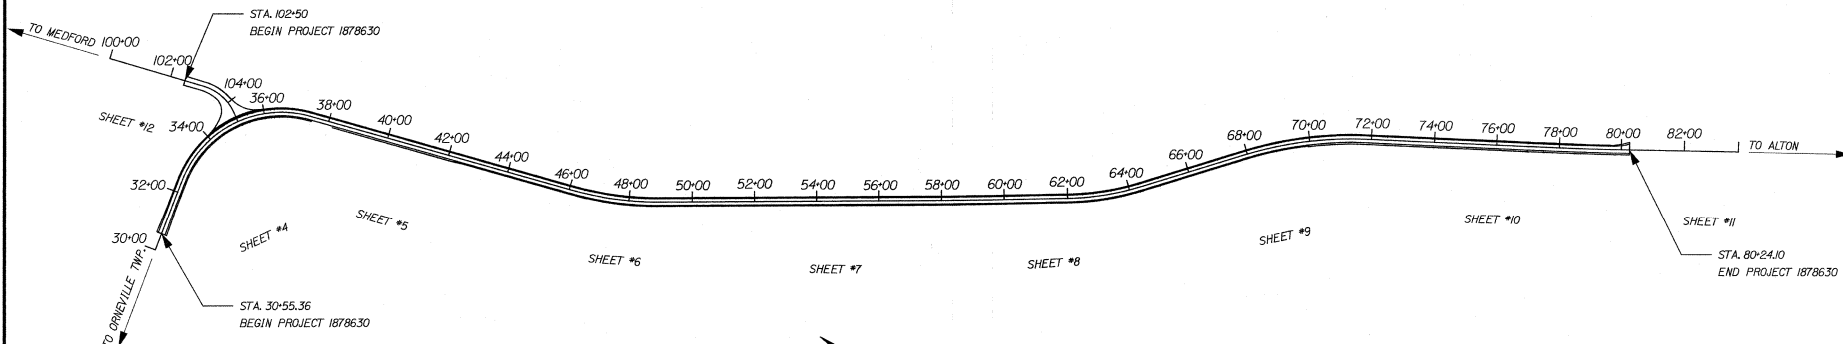

TRAFFIC DATA


Current (2024) AADT	2970
Future (2044) AADT	3270
DHV - % of AADT	10%
Design Hour Volume	327
% Heavy Trucks (AADT)	14%
Directional Distribution (DHV)	58%
Design Speed (mph)	35-45
Functional Class	Minor Arterial
Corridor Priority	2

PROJECT LOCATION:	BEGINNING 0.11 OF A MILE WEST OF MEDFORD ROAD AND EXTENDING SOUTHERLY 0.93 OF A MILE NORTH OF MILL STREET.
PROGRAM AREA:	REGIONAL PROGRAM
SCOPE OF WORK:	HIGHWAY REHABILITATION


STATE OF MAINE
DEPARTMENT OF TRANSPORTATION
APPROVED: [Signature]
DATE: 4-16-24
COMMISSIONER: [Signature]
CHIEF ENGINEER: [Signature]

STATE OF MAINE
DEPARTMENT OF TRANSPORTATION



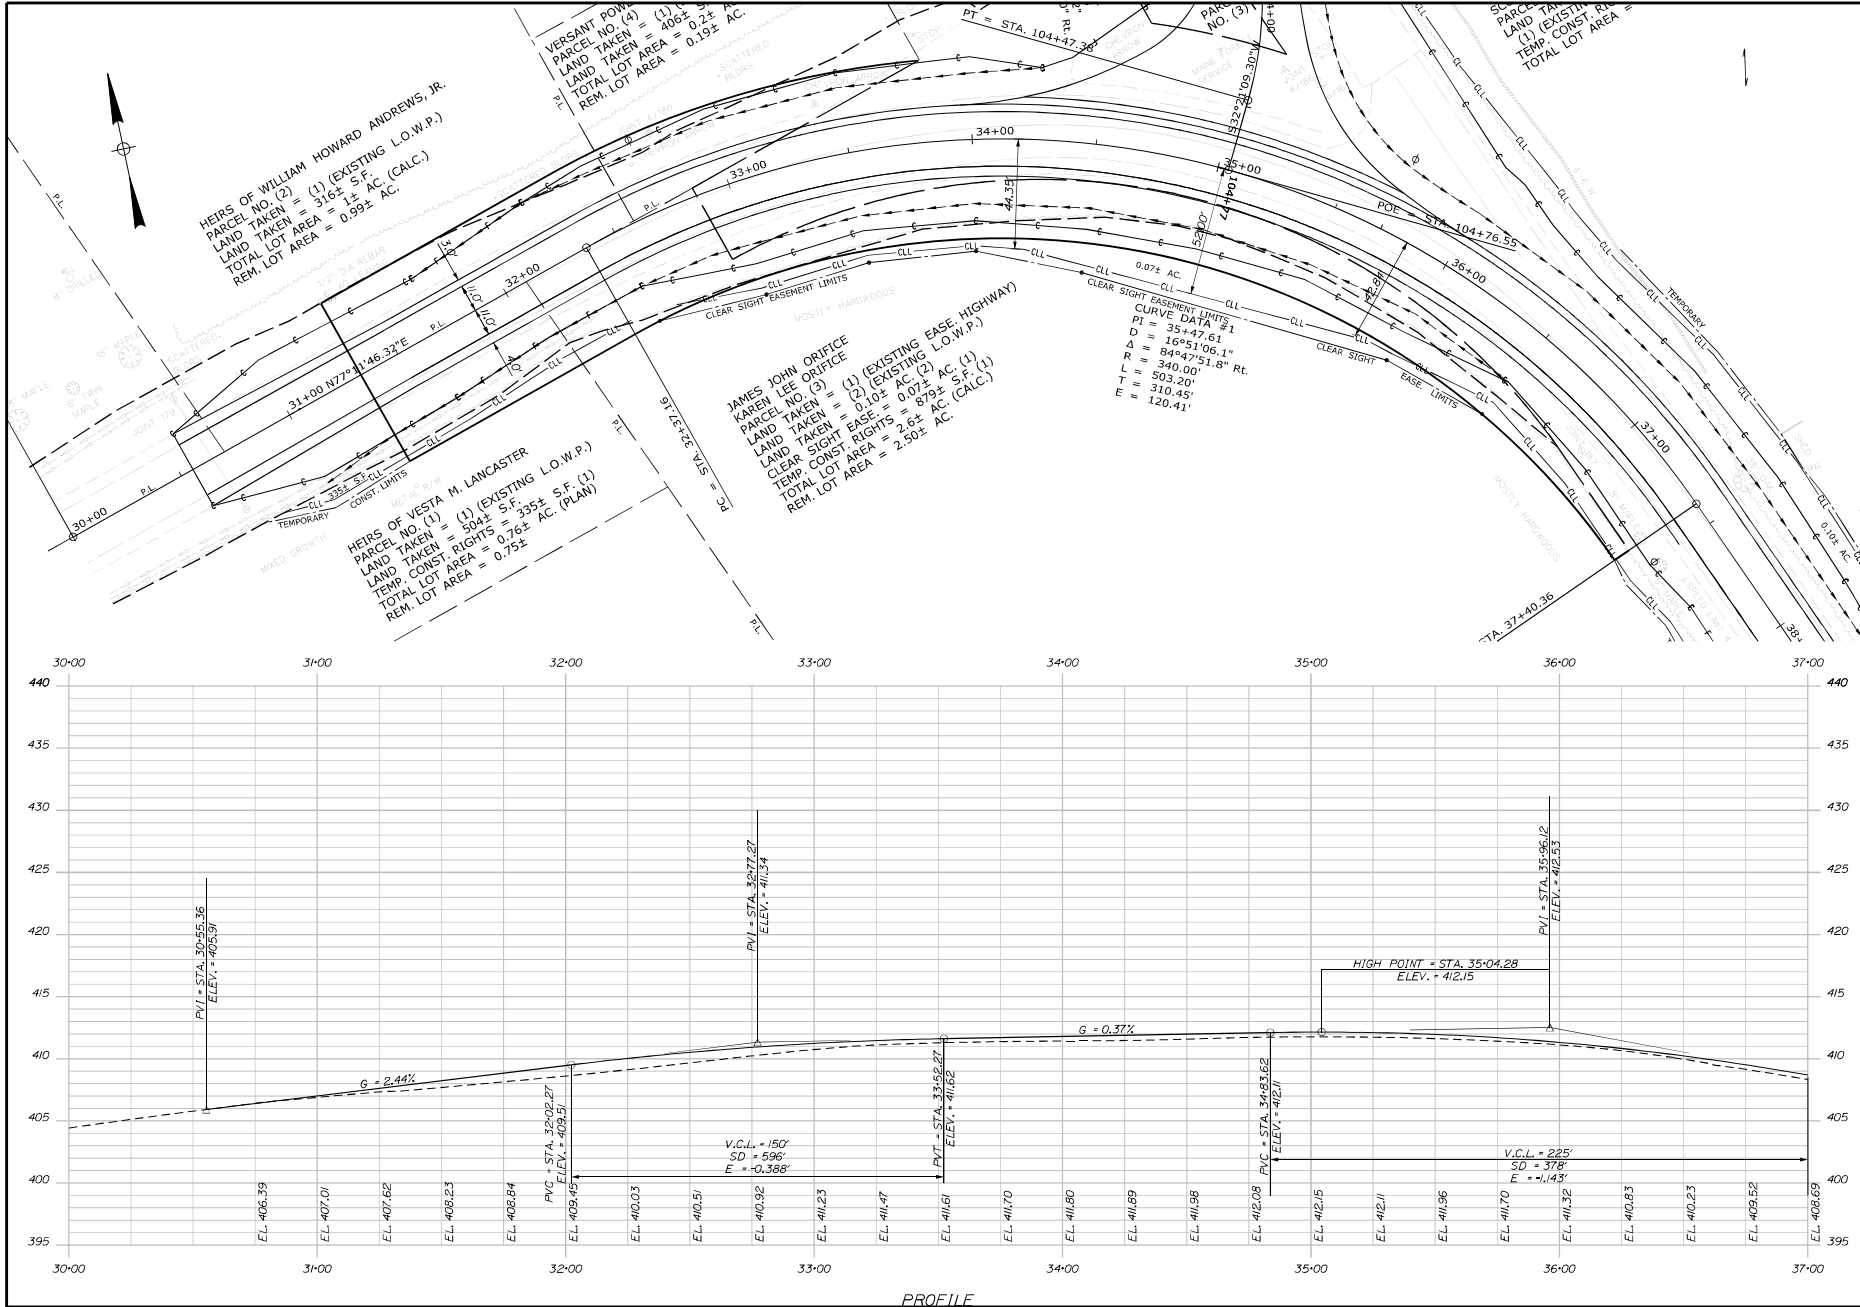


STATE OF MAINE		DEPARTMENT OF TRANSPORTATION		STP-1878(600)		WIN 018786.00		HIGHWAY PLANS	
LAGRANGE ROUTE 6		PLAN/PROFILE		SHEET NUMBER		8		OF 80	
PREPARED BY	DATE	SIGNATURE	P.L. NUMBER	DATE					
DESIGNED BY	DATE	SIGNATURE	P.L. NUMBER	DATE					
CHECKED BY	DATE	SIGNATURE	P.L. NUMBER	DATE					
APPROVED BY	DATE	SIGNATURE	P.L. NUMBER	DATE					

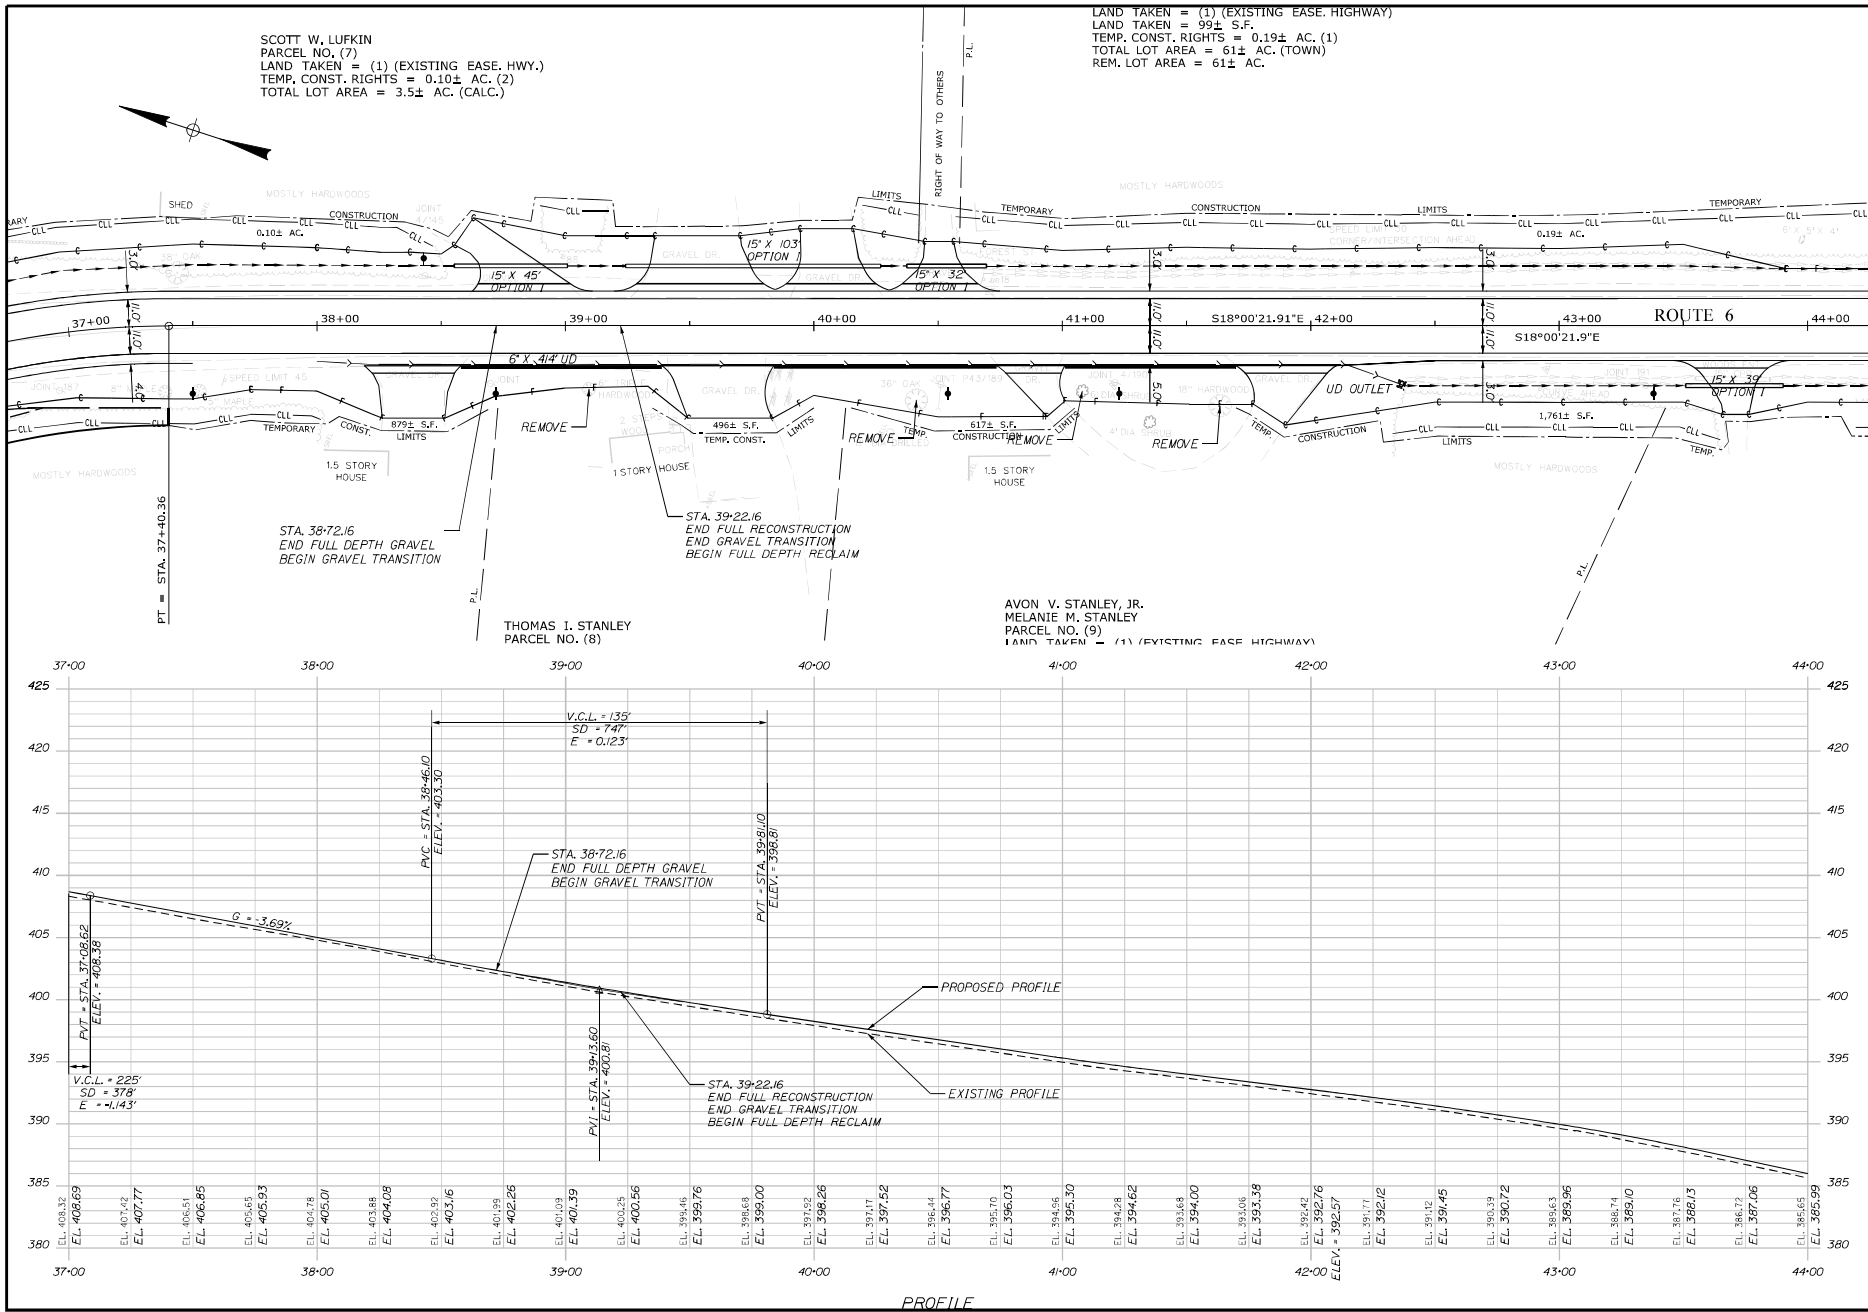



SHEET NUMBER		LAGRANGE ROUTE 6		STATE OF MAINE DEPARTMENT OF TRANSPORTATION					
9		PLAN/PROFILE		STP-1878(600)					
OF 80				WIN 018786.00 HIGHWAY PLANS					
PROJECT MANAGER		DESIGNER		CHECKER		APPROVER		SHEET NUMBER	
BY		DATE		SIGNATURE		P.L. NUMBER		DATE	
BY		DATE		SIGNATURE		P.L. NUMBER		DATE	
BY		DATE							

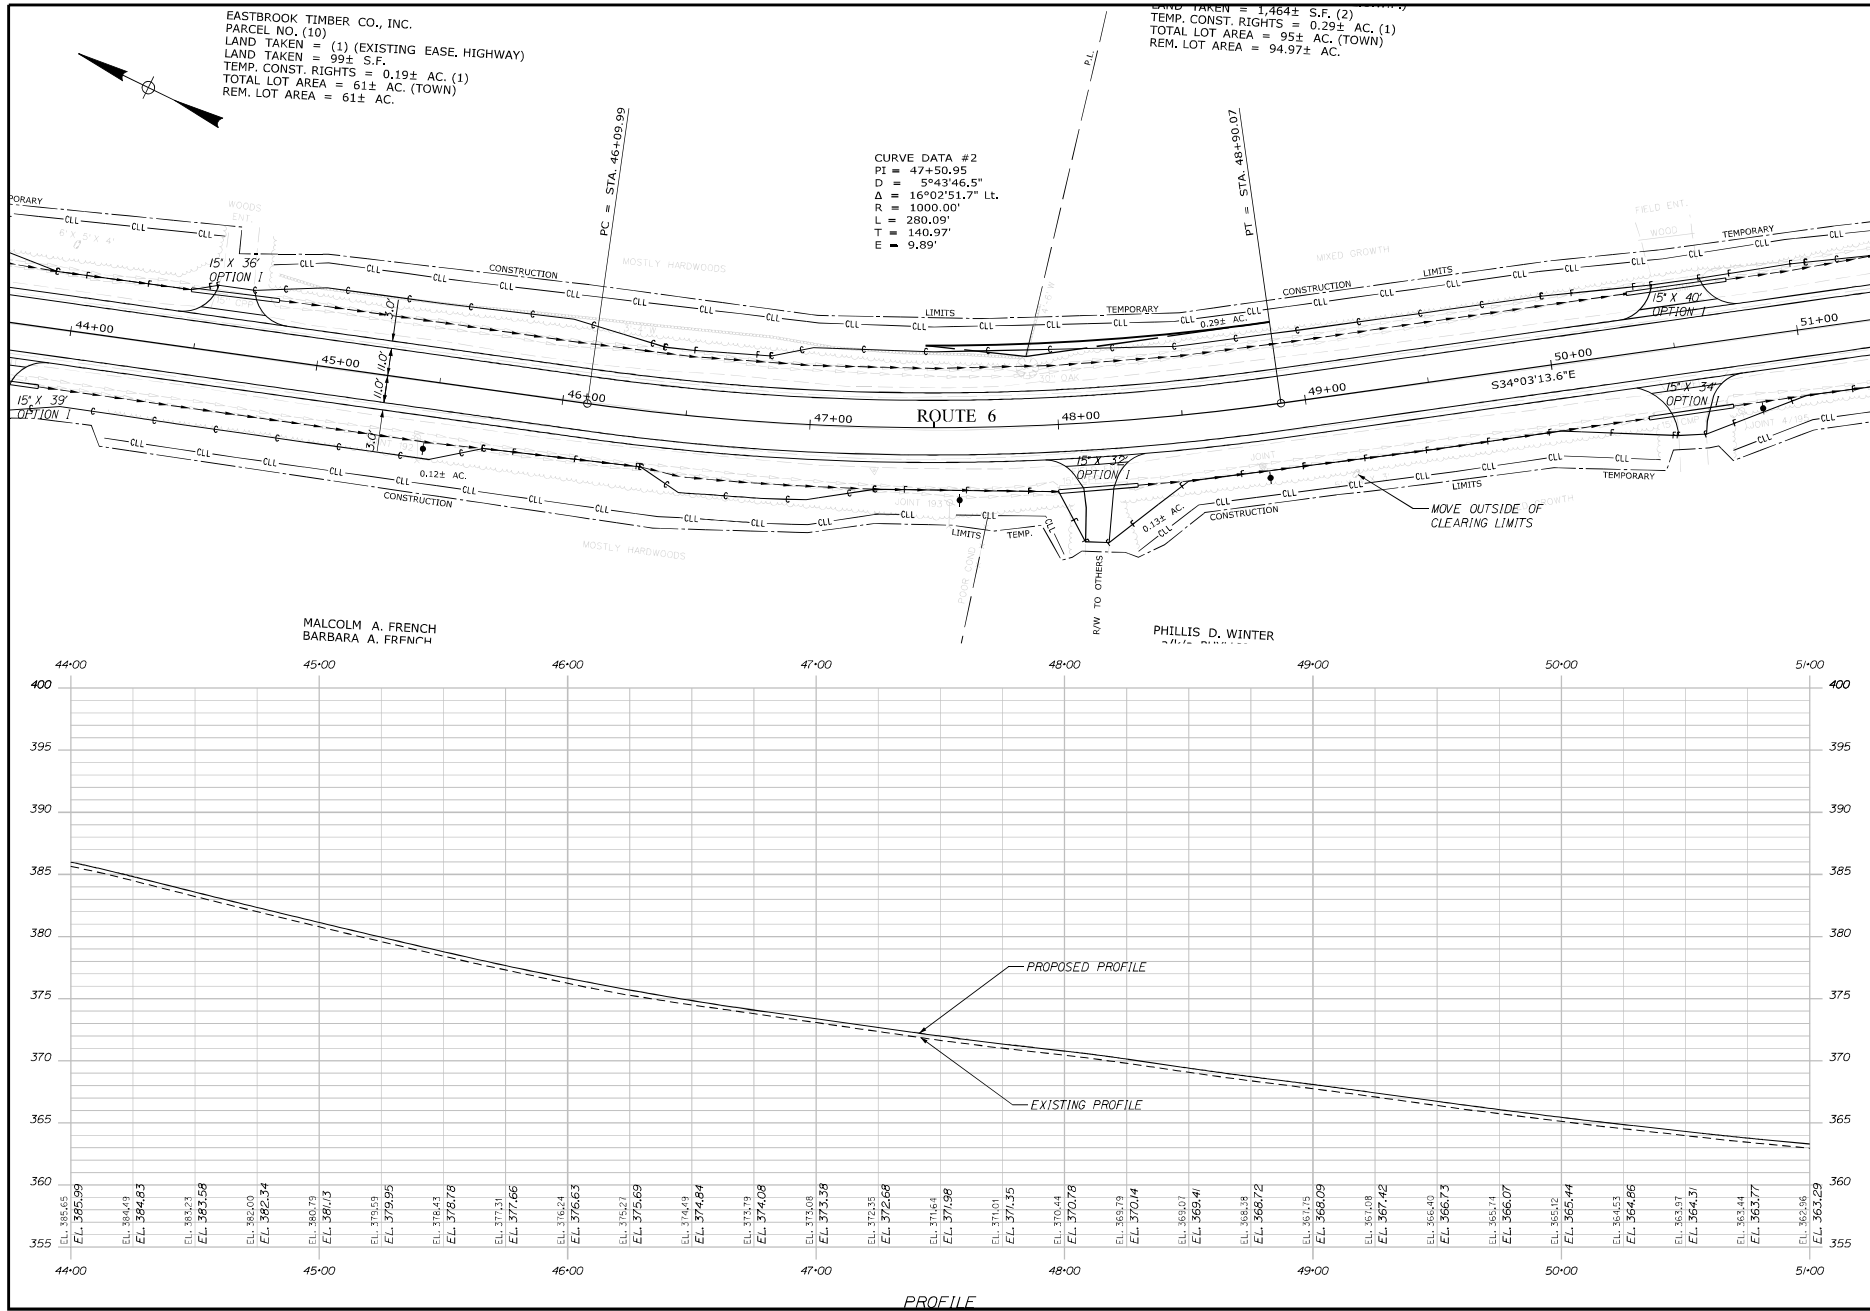


STATE OF MAINE DEPARTMENT OF TRANSPORTATION		STP-1878(600)		WIN WIN 018786.00 HIGHWAY PLANS	
LAGRANGE ROUTE 6		SHEET NUMBER 10 OF 80		SIGNATURE P.L. NUMBER DATE	
PLAN/PROFILE		PROJ. MANAGER BY DATE		REVISIONS REVISION 1 REVISION 2 REVISION 3 REVISION 4 REVISION 5	

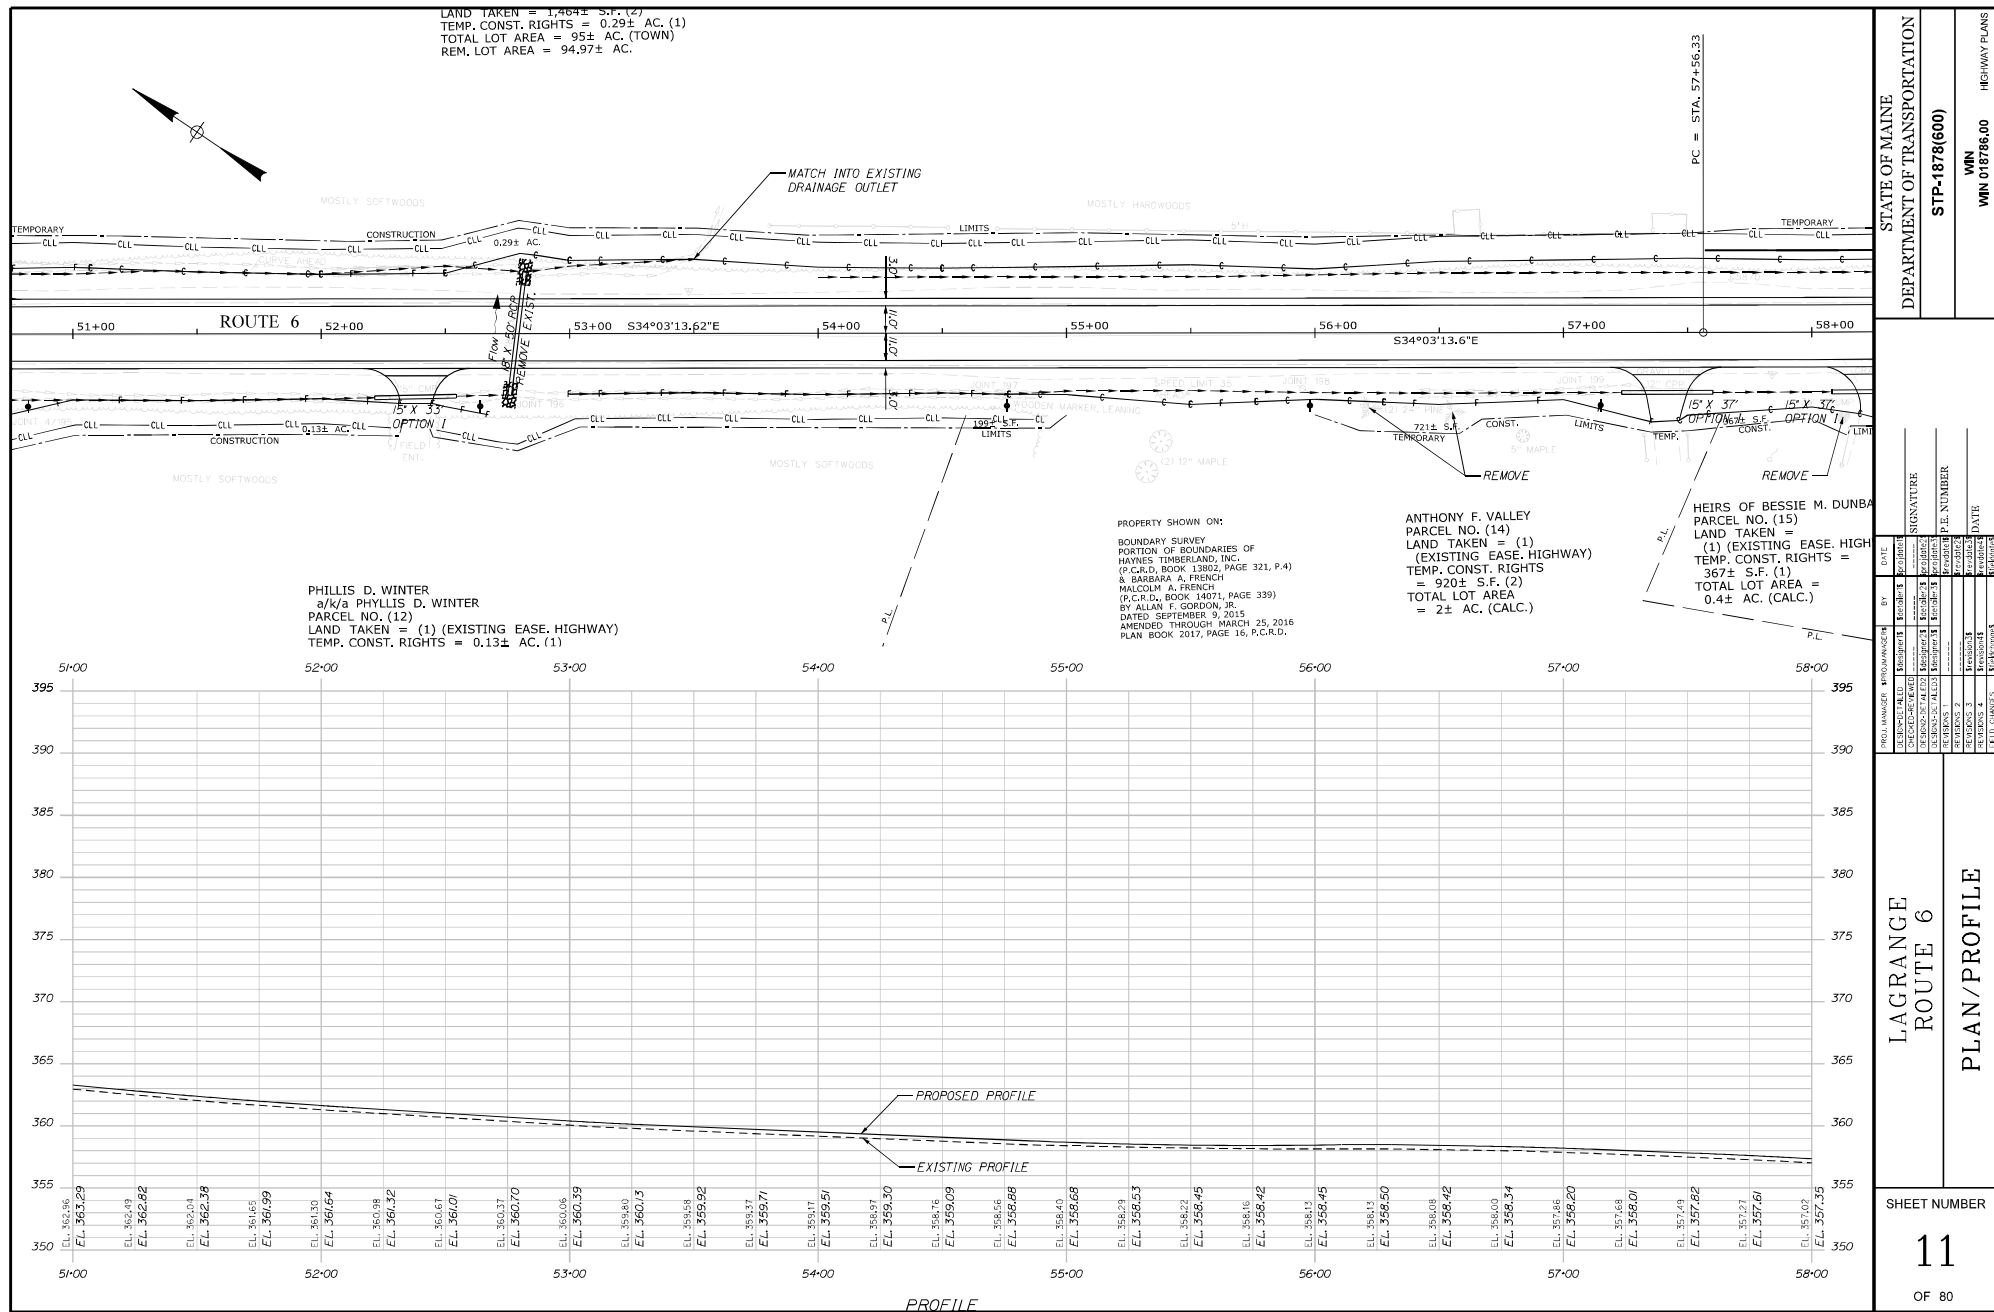

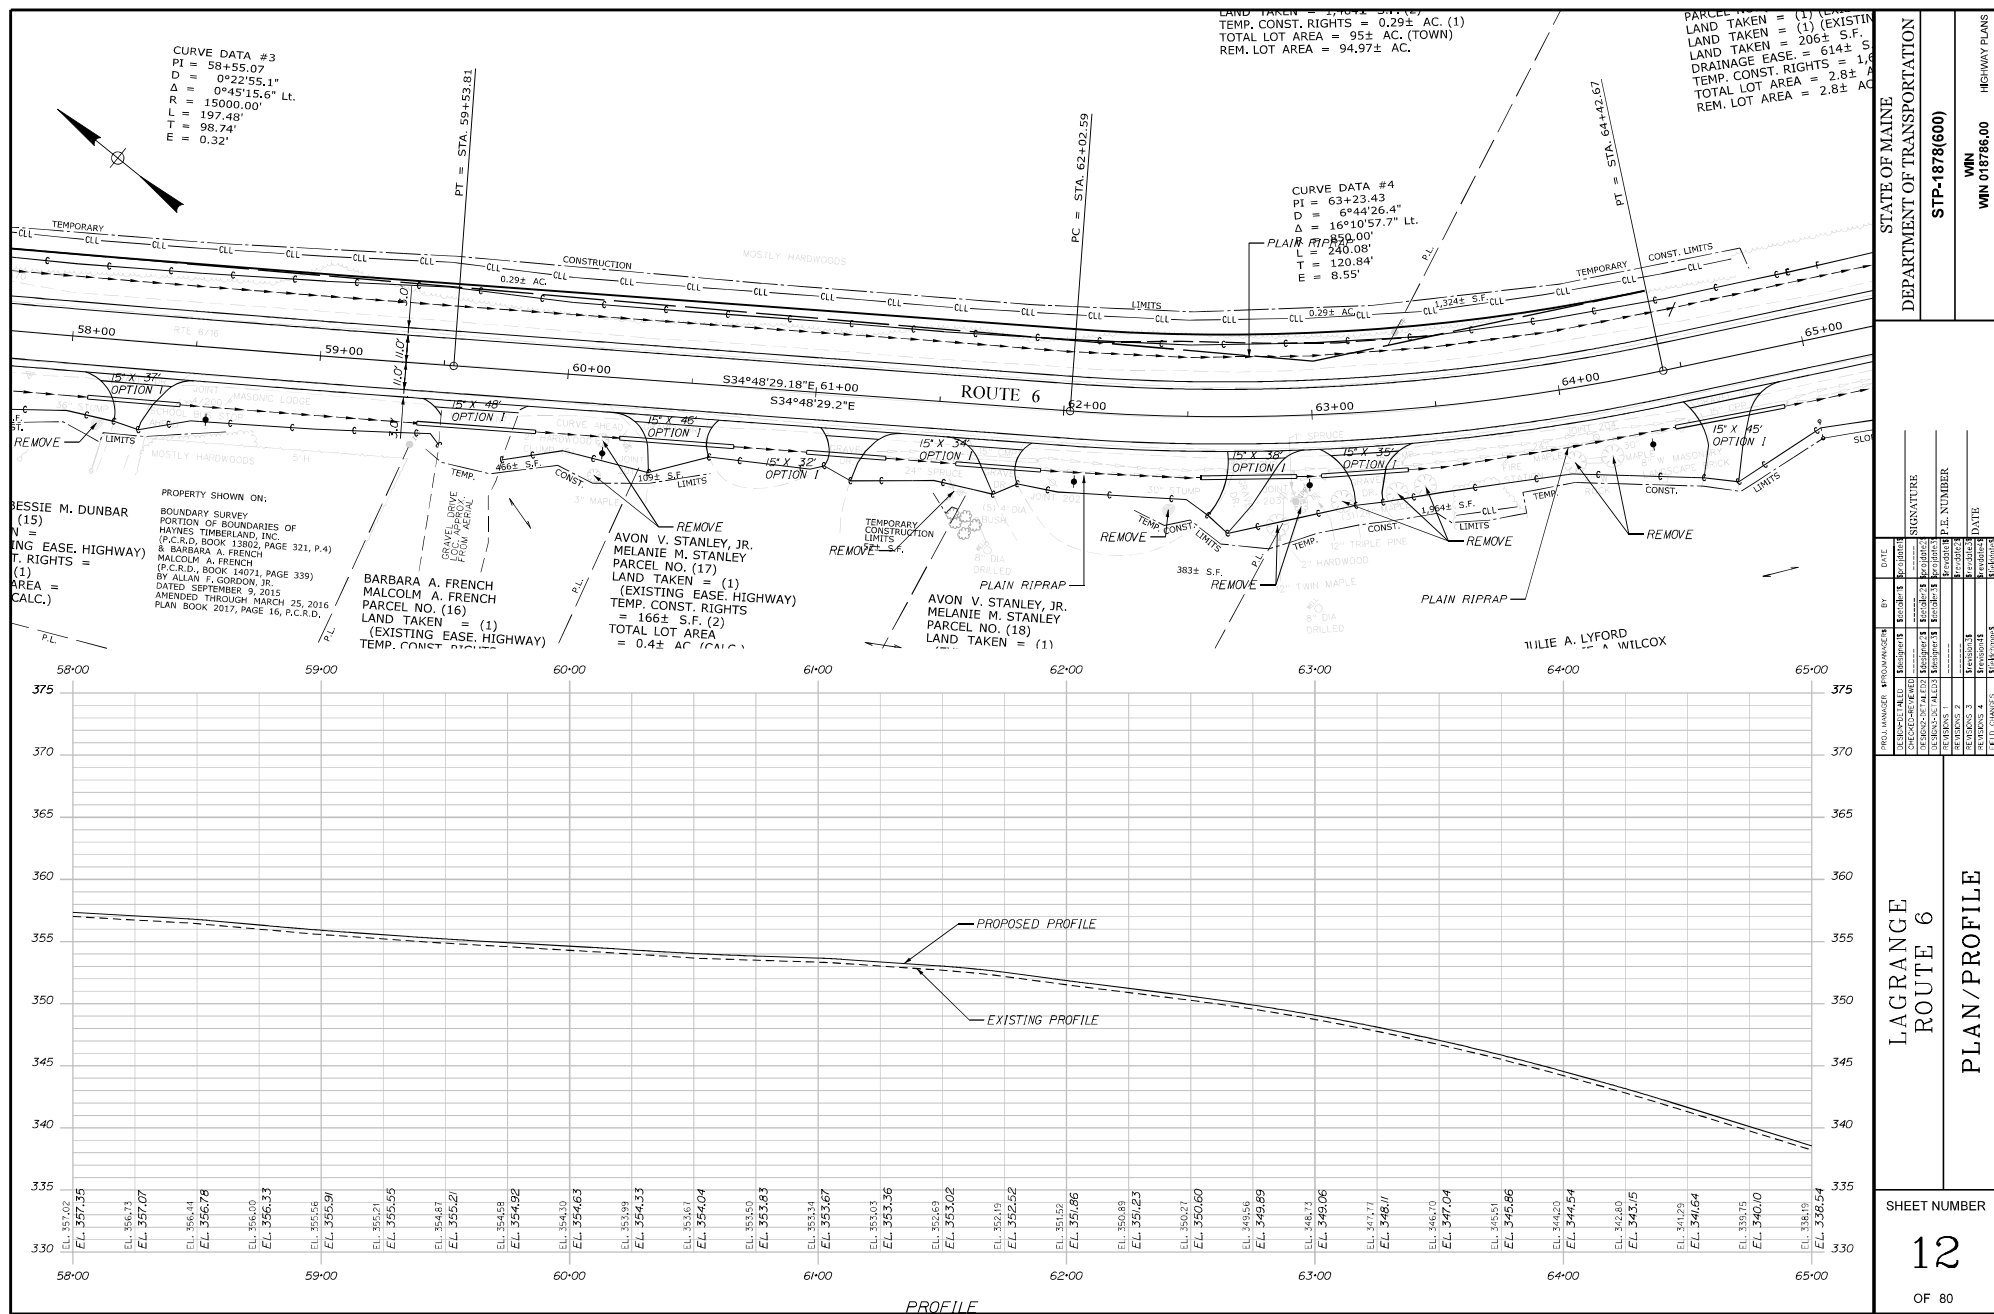


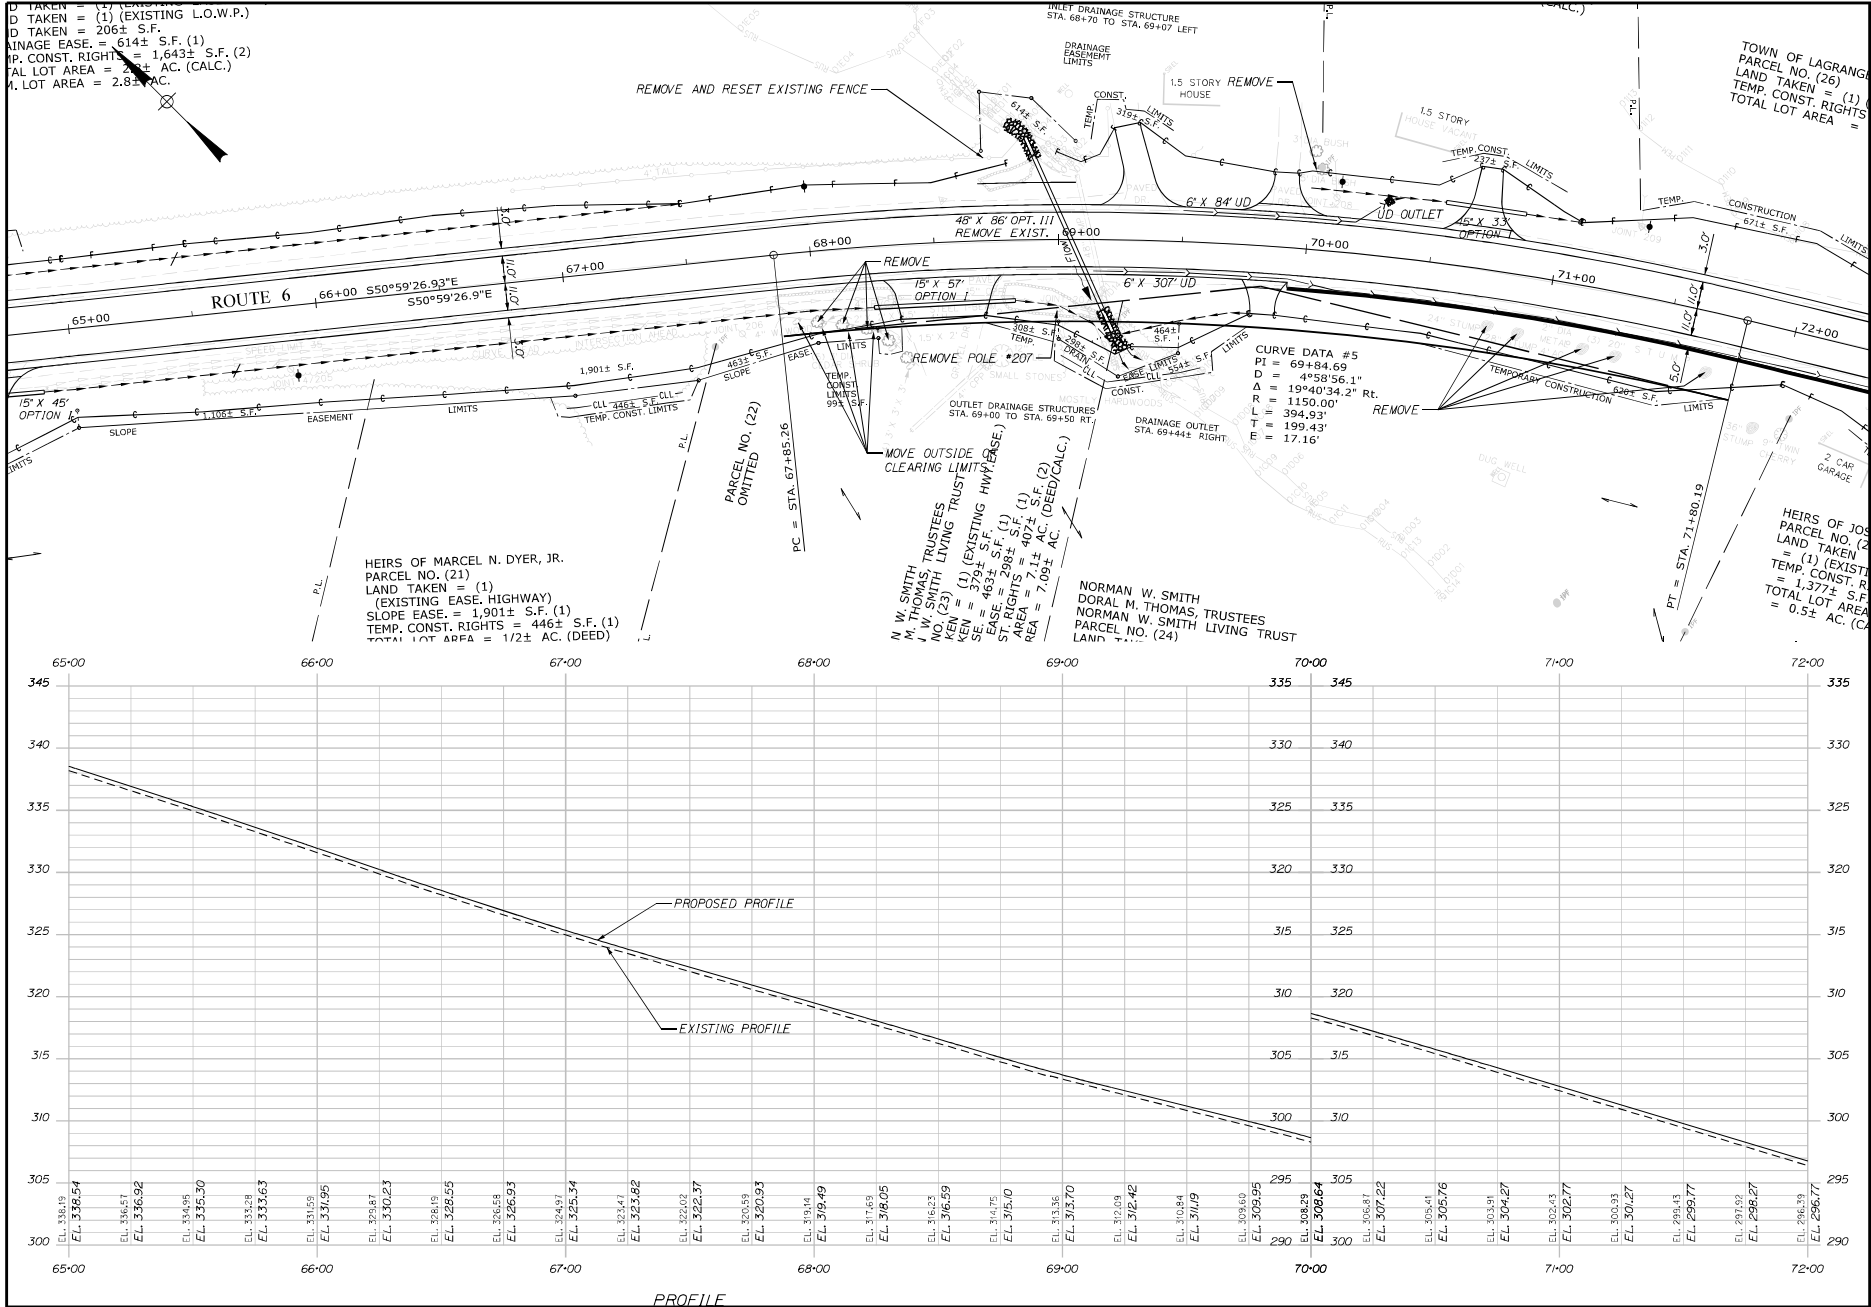


STATE OF MAINE DEPARTMENT OF TRANSPORTATION		STP-1878(600)		WIN 018786.00 HIGHWAY PLANS	
LAGRANGE ROUTE 6		PLAN/PROFILE		SHEET NUMBER 13 OF 80	

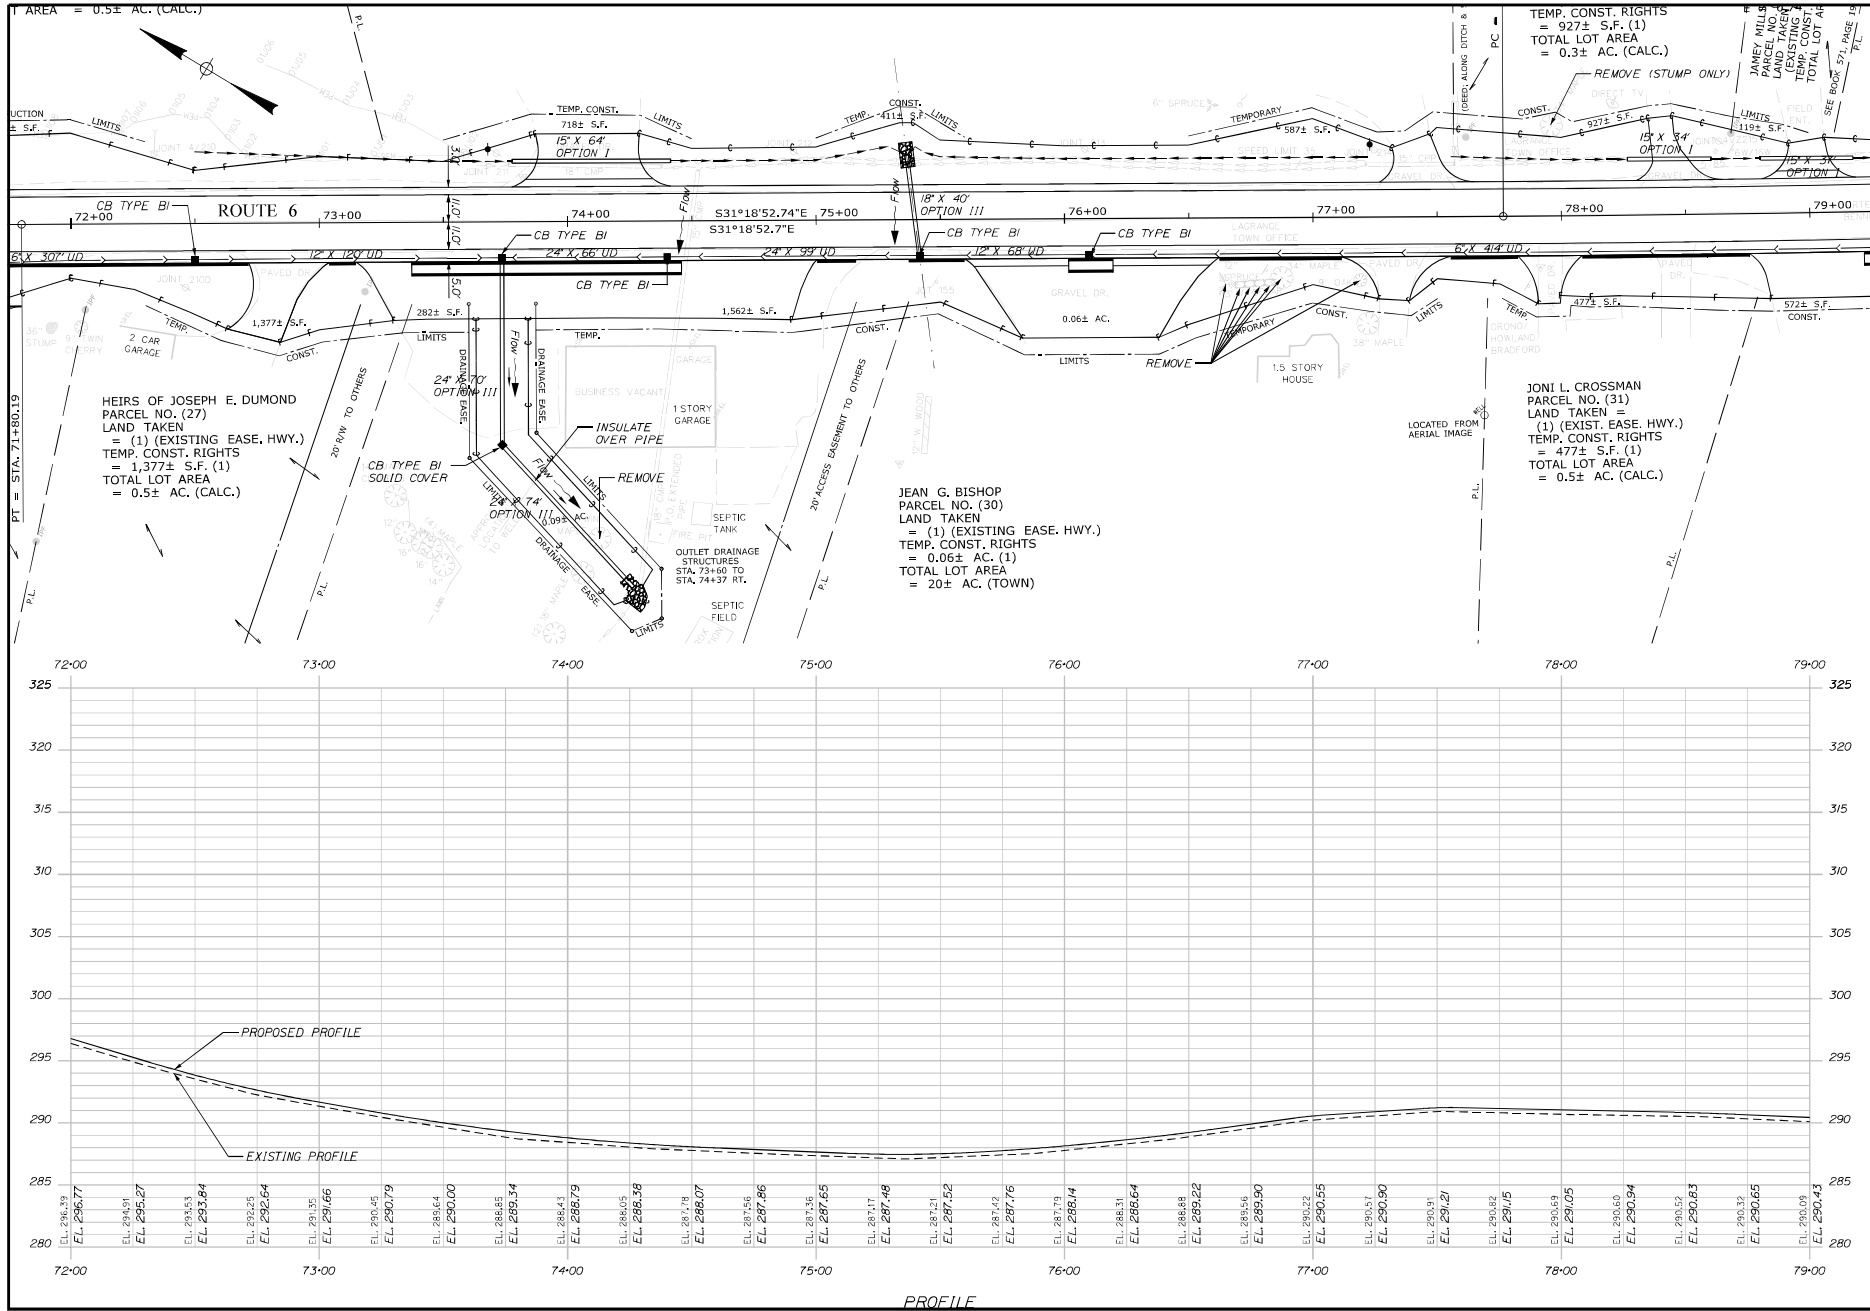


STATE OF MAINE		DEPARTMENT OF TRANSPORTATION		WIN 018786.00		HIGHWAY PLANS	
STP-1878(600)							
LAGRANGE ROUTE 6		PLAN/PROFILE		SHEET NUMBER		14	
						OF 80	

REVISION	BY	DATE	SIGNATURE
2			
3			
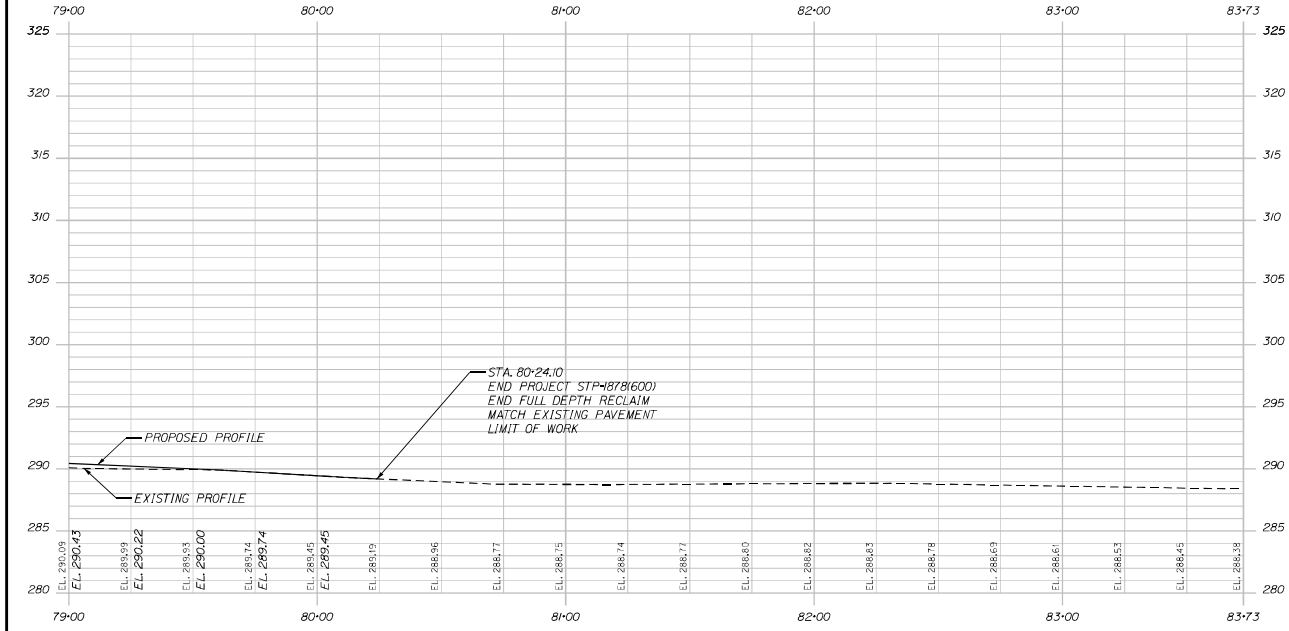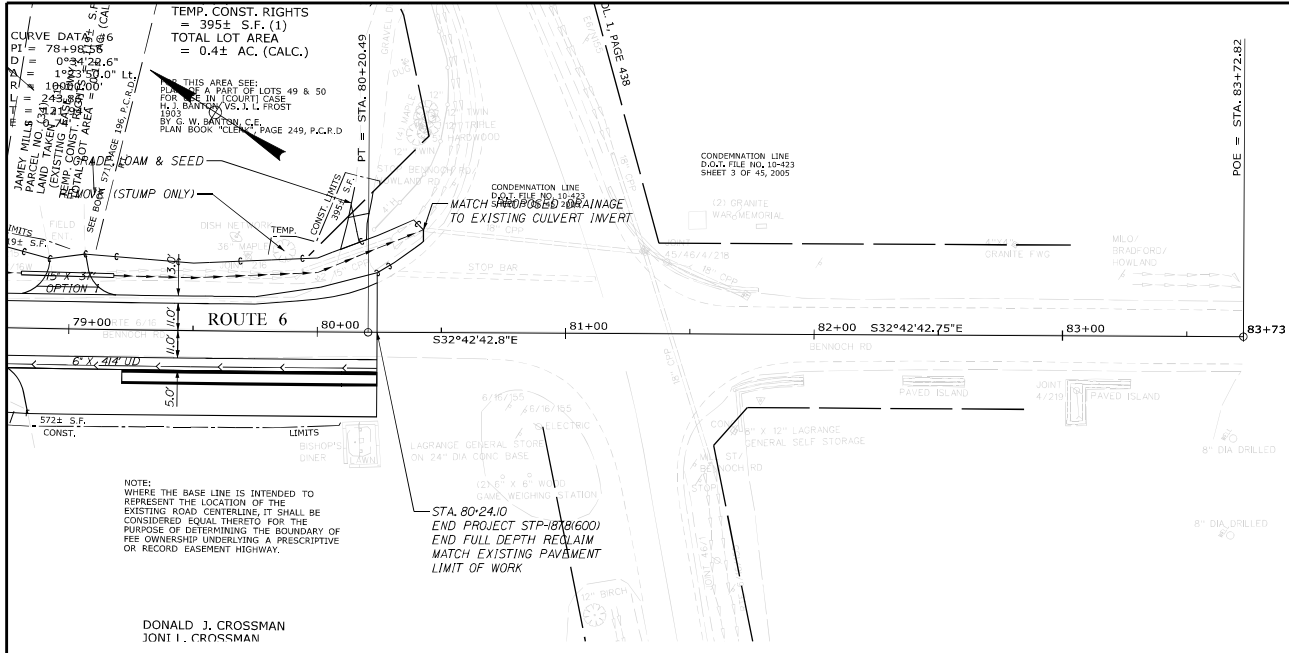


PROFILE


STATE OF MAINE		DEPARTMENT OF TRANSPORTATION	
STP-1878(600)		SIGNATURE	
WIN		P.E. NUMBER	
WIN 018786.00		DATE	
HIGHWAY PLANS		REVISIONS	
		1	
LAGRANGE ROUTE 6		PLAN/PROFILE	
SHEET NUMBER		15	
		OF 80	

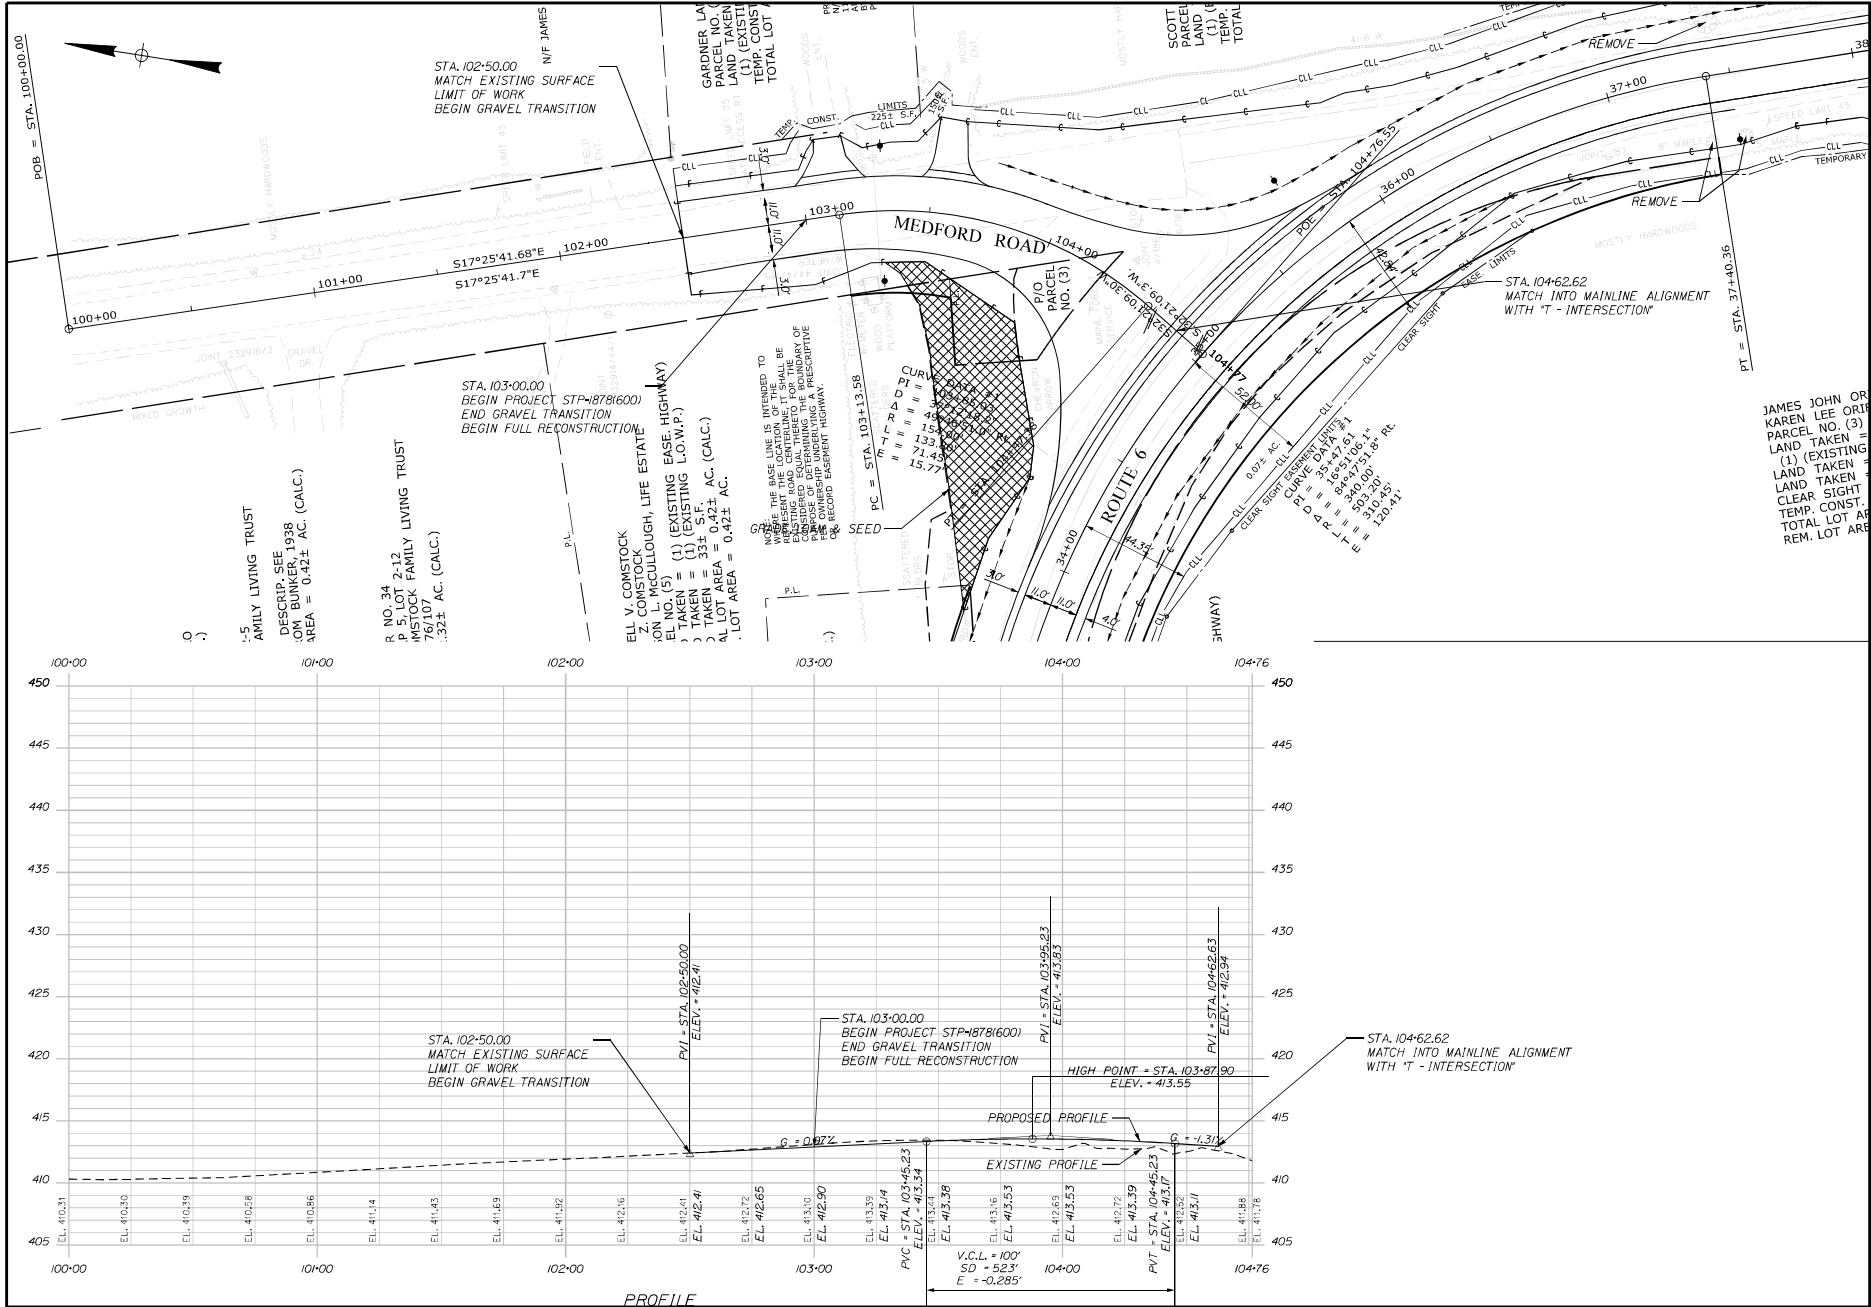


STATE OF MAINE DEPARTMENT OF TRANSPORTATION		STP-1878(600)		WIN WN 018786.00 HIGHWAY PLANS	
LAGRANGE ROUTE 6		PLAN/PROFILE		SHEET NUMBER 16 OF 80	
PROJ. MANAGER	BY	DATE	SIGNATURE	P.L. NUMBER	DATE

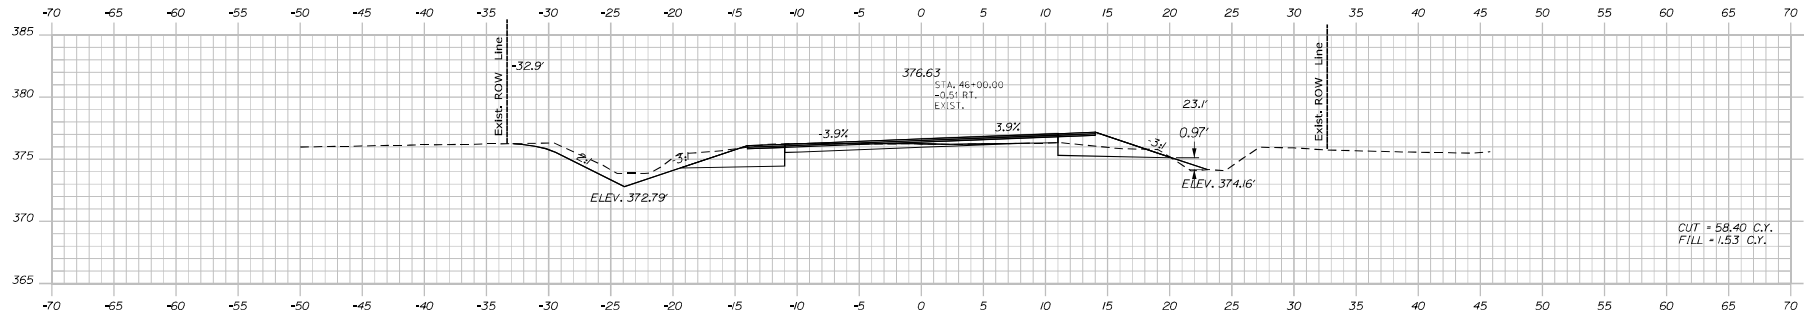


46+00.00

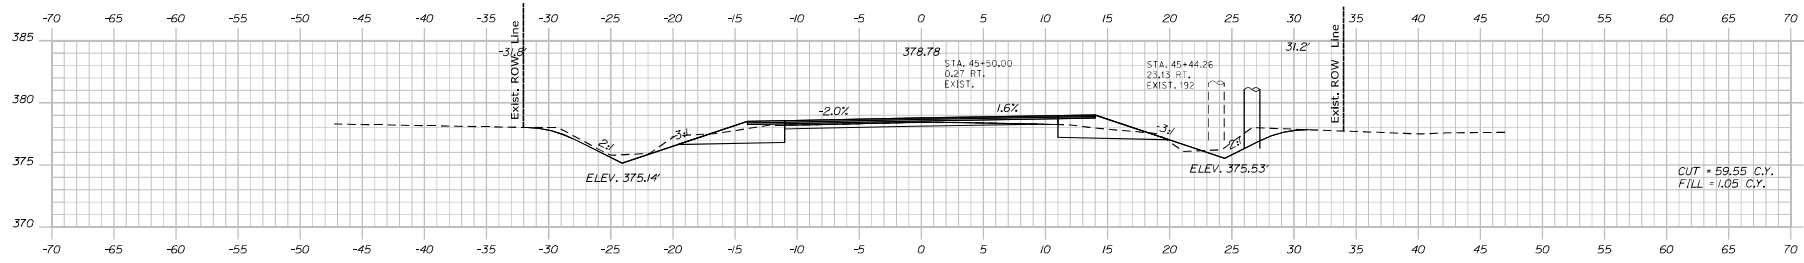


45+50.00

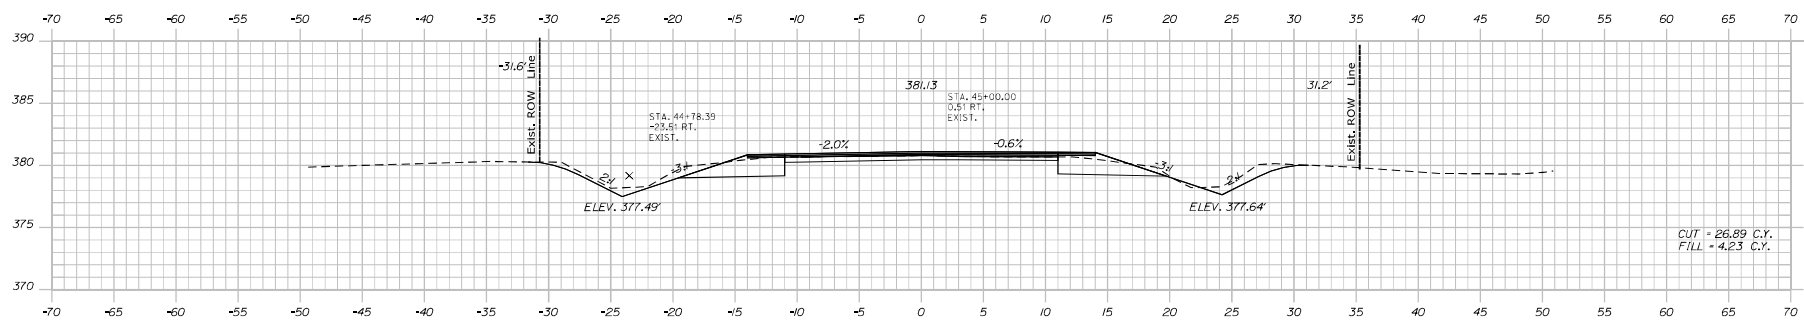


45+00.00

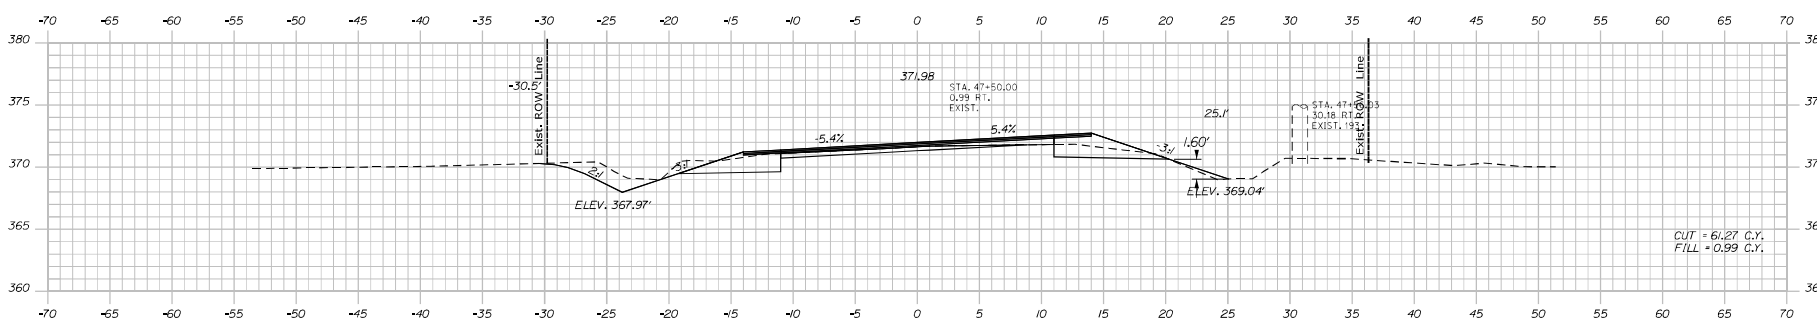

47+50.00

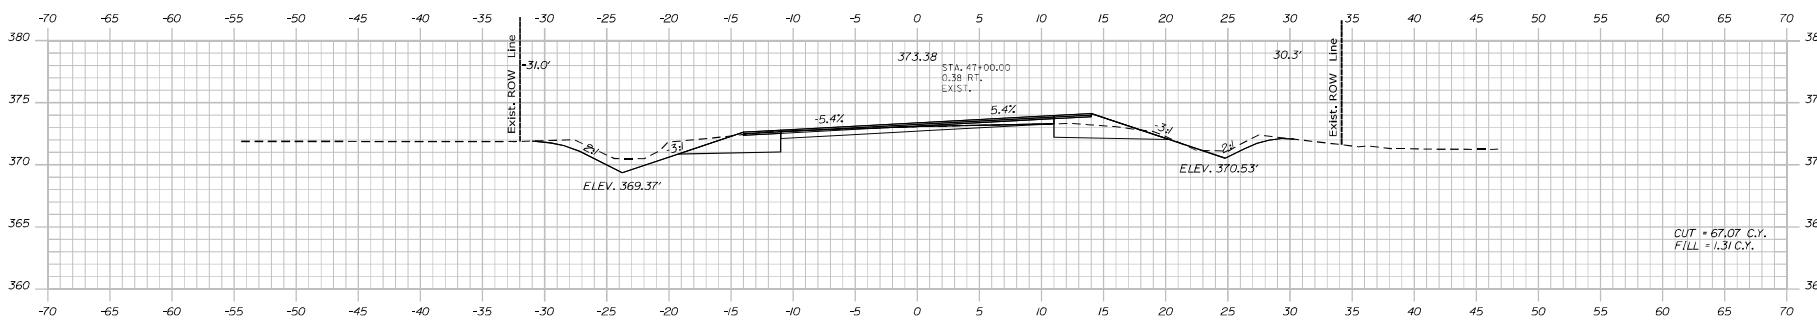

47+00.00

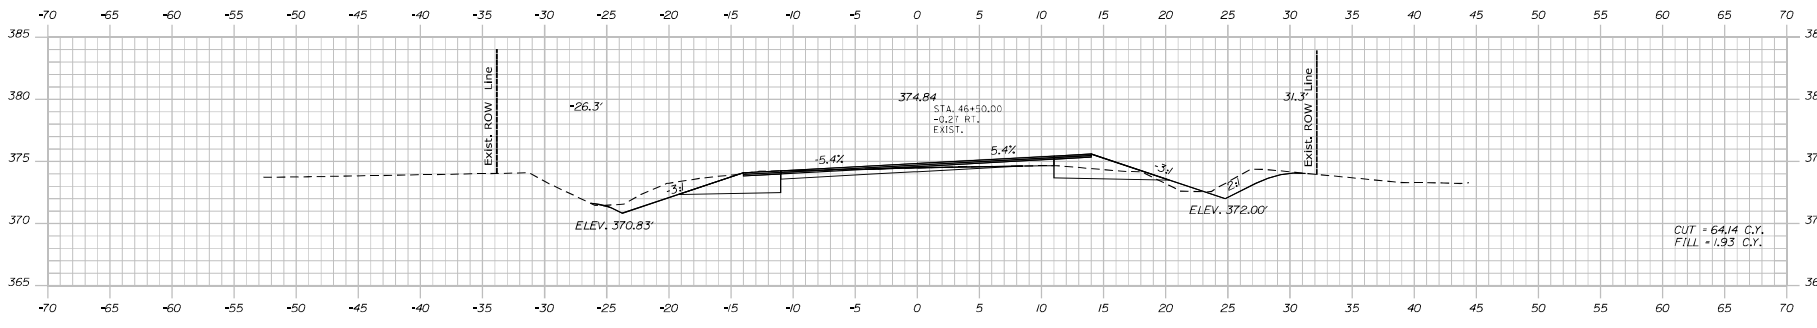

46+50.00


DESIGNED BY	CHECKED BY	DATE	SIGNATURE
DESIGNED BY	CHECKED BY	DATE	SIGNATURE
LAGRANGE
ROUTE 6
CROSS SECTIONS



OF 80

Sta. 48+00.00 to Sta. 48+50.00

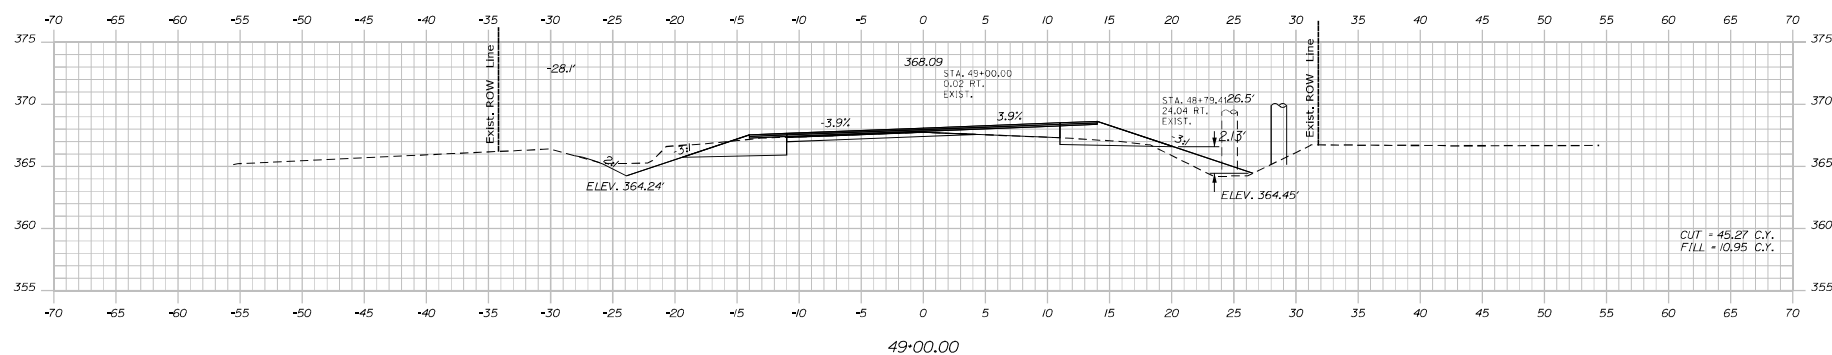


Date: 10/27/2023

Username: James.Boines


Division: HIGHWAY


Filename: ...MSTAO38_XSECT_53+50.00.dgn

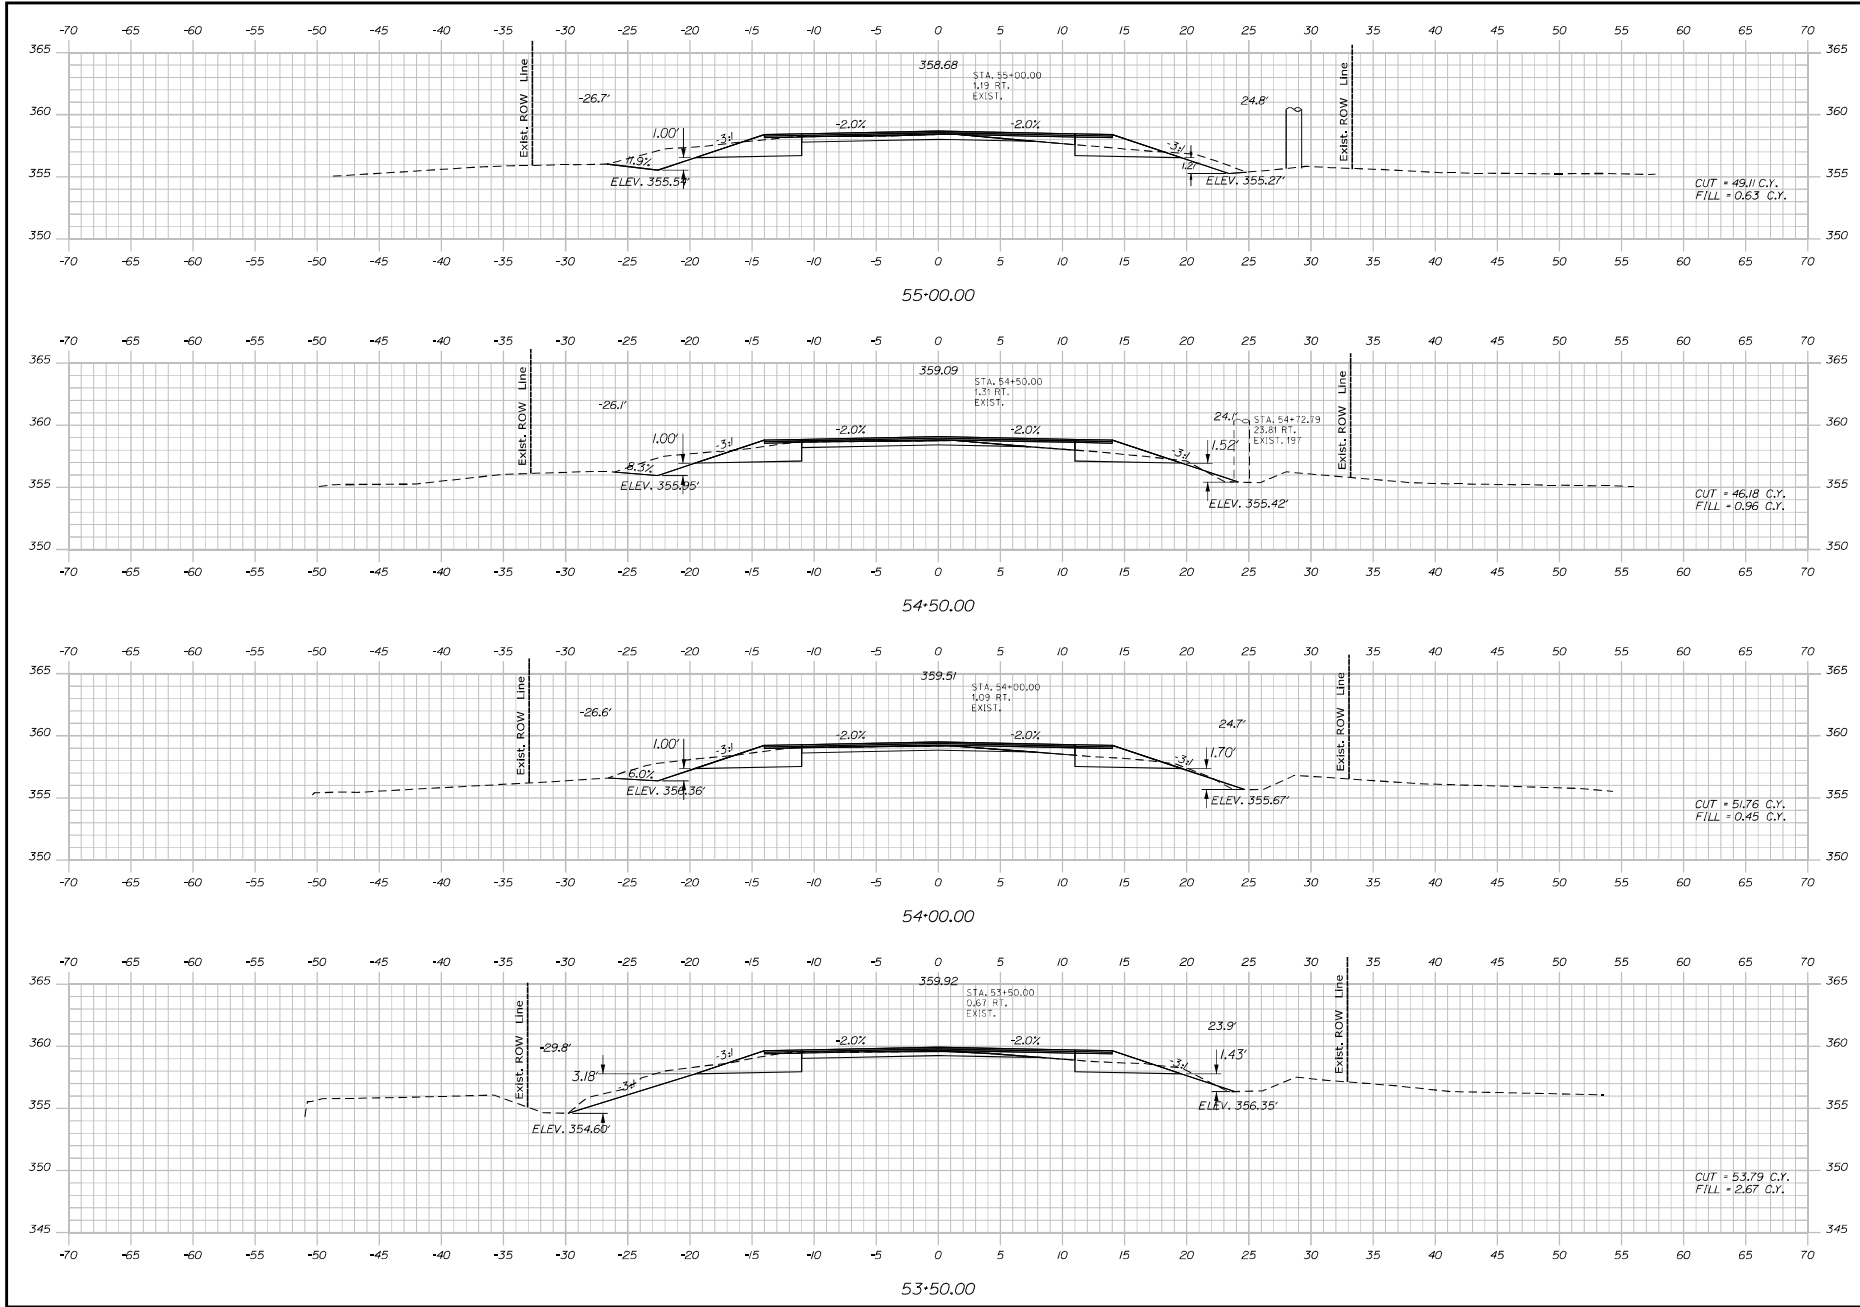


STATE OF MAINE DEPARTMENT OF TRANSPORTATION		STP-1878(600)		WIN WIN 018786.00 HIGHWAY PLANS	
SIGNATURE		P.L. NUMBER		DATE	
BY		DATE		DATE	
CROSS SECTIONS		SHEET NUMBER		OF 80	
38					

Sta. 53+50.00 to Sta. 55+00.00

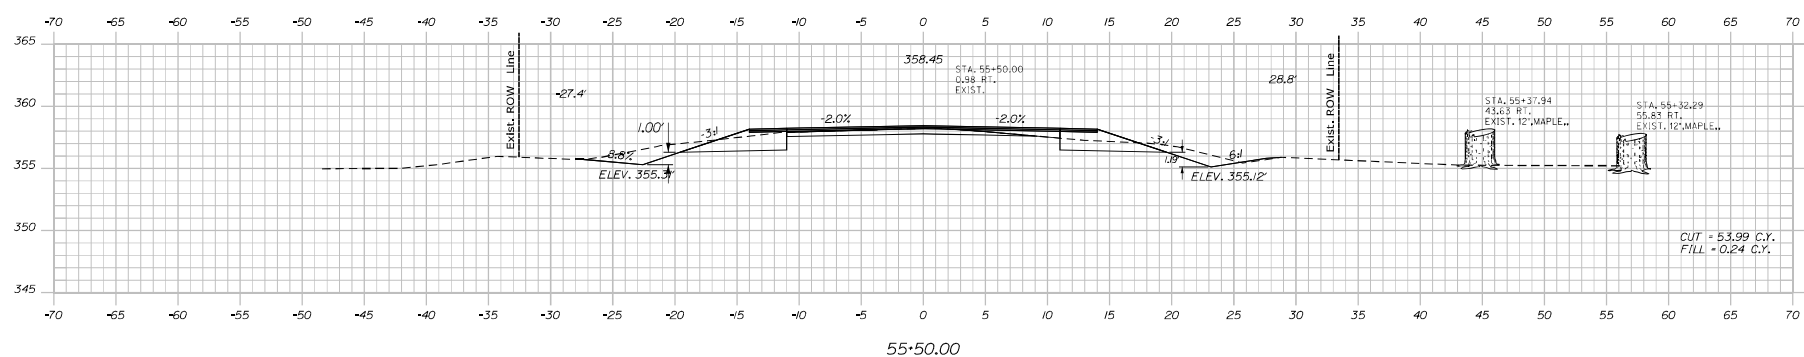


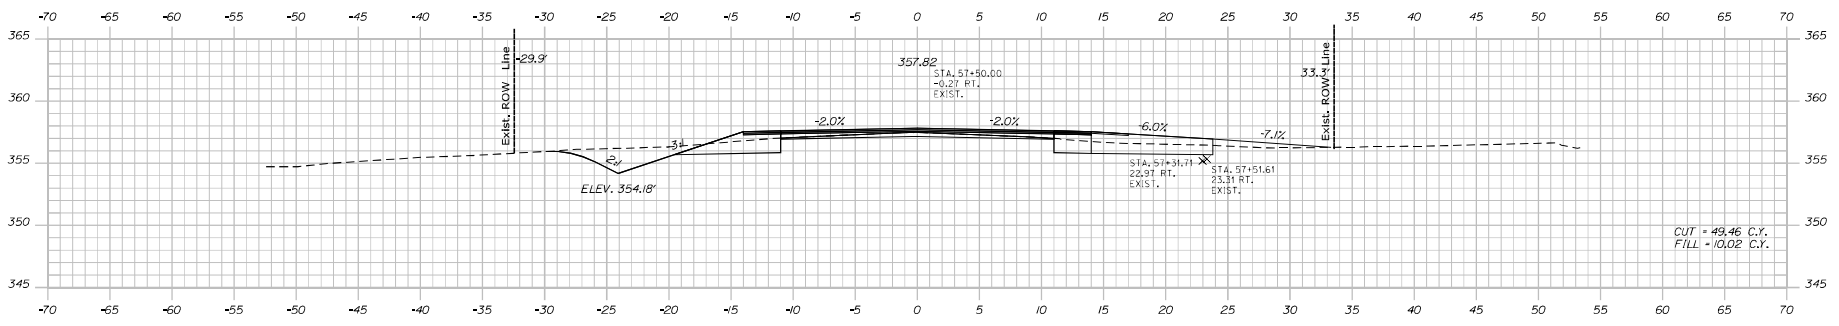

57+00.00

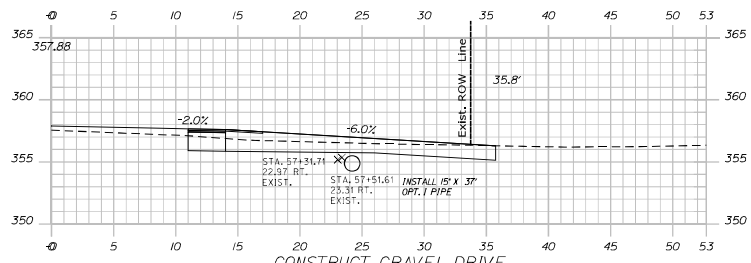


CONSTRUCT GRAVEL DRIVE
57+42.37

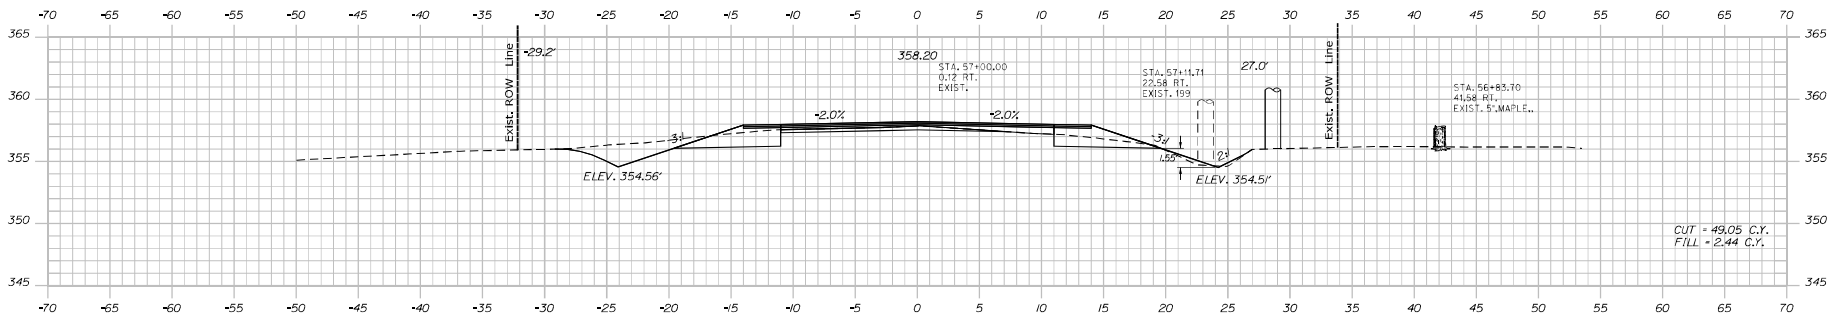



57+00.00




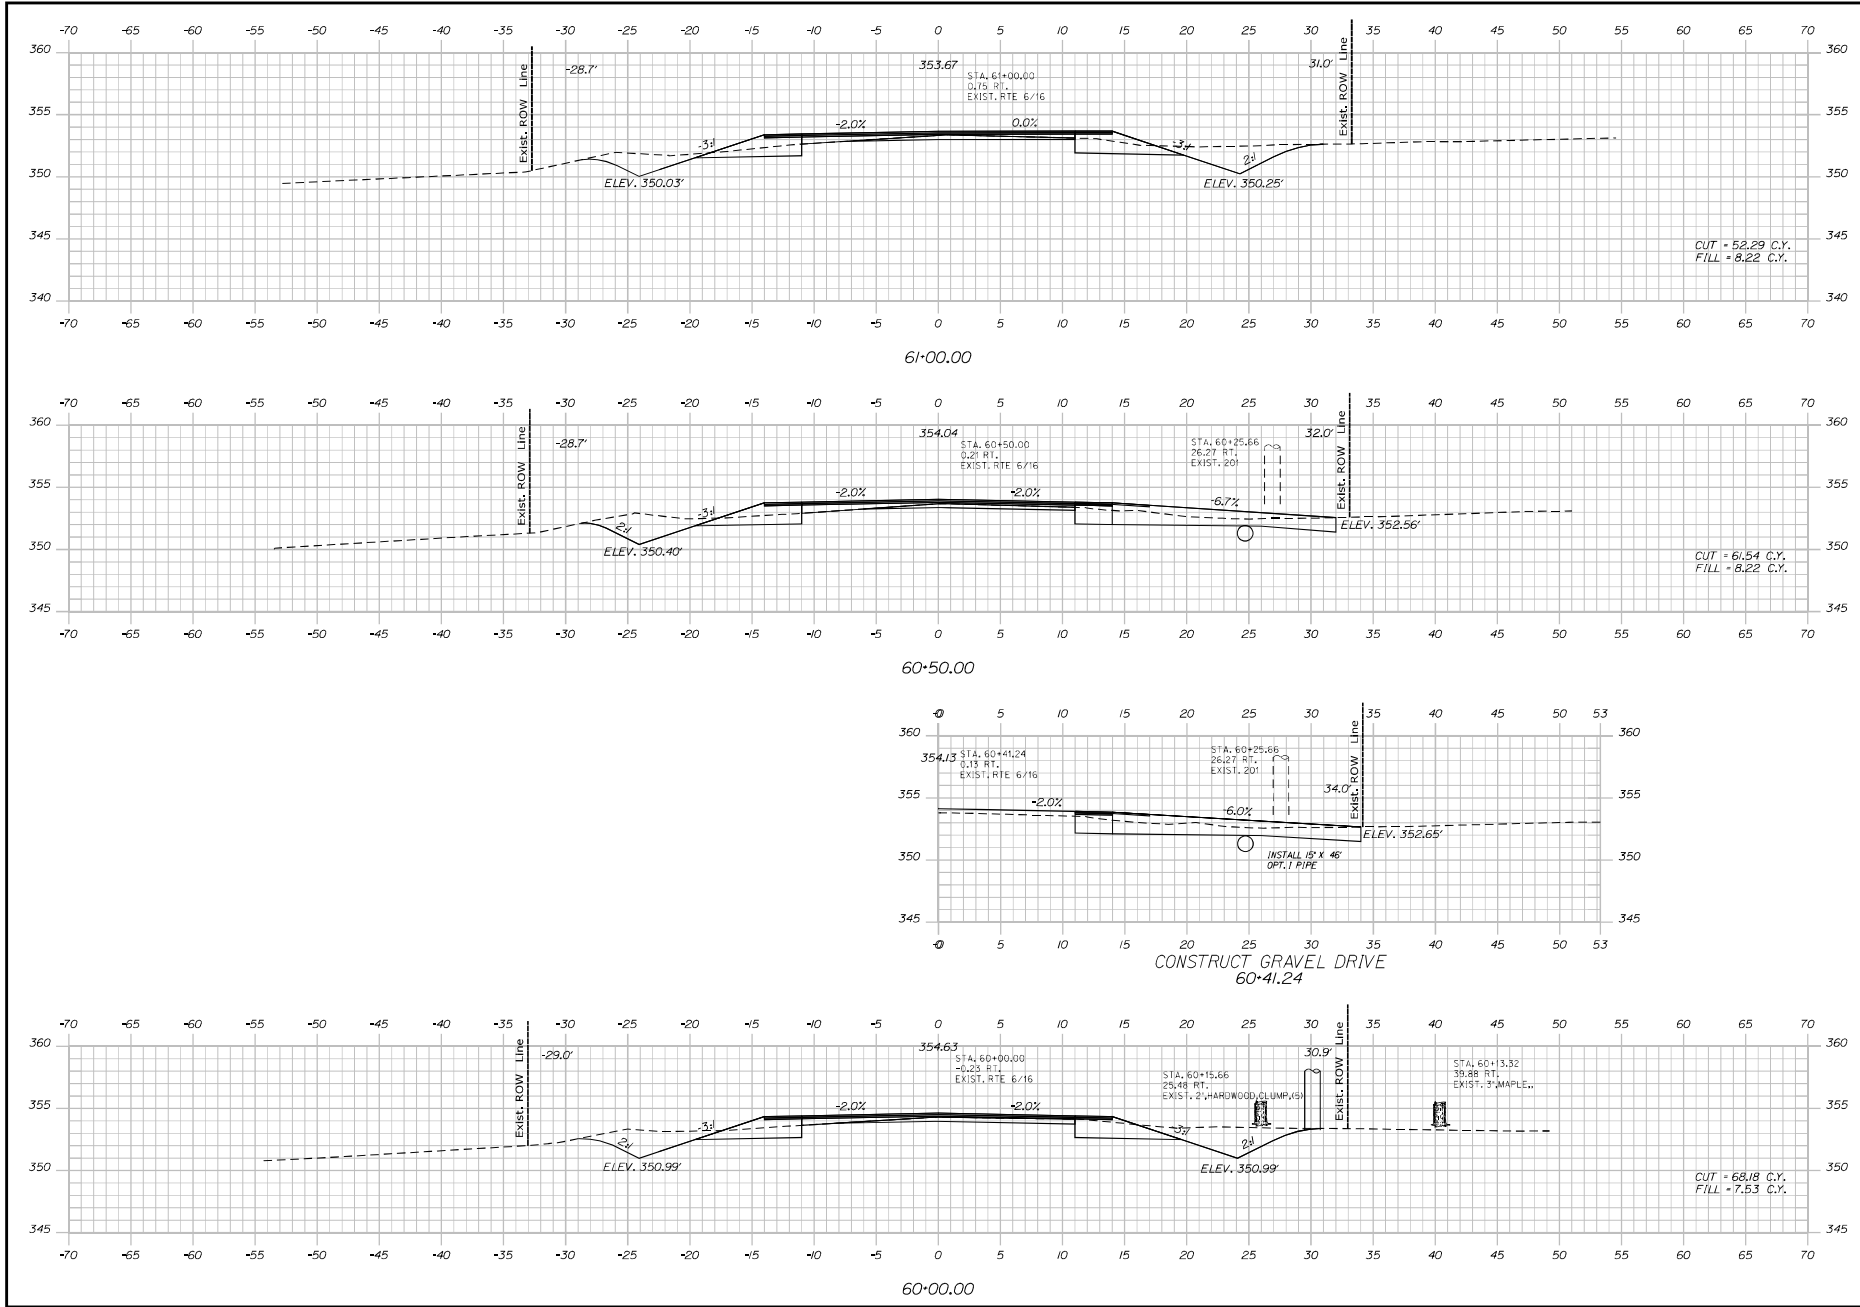

STATE OF MAINE DEPARTMENT OF TRANSPORTATION		SIGNATURE	
STP-1878(600)		P.L. NUMBER	
WIN		DATE	
WIN 018786.00		HIGHWAY PLANS	
LAGRANGE ROUTE 6		CROSS SECTIONS	
SHEET NUMBER		43	
OF 80		Sta. 60+00.00 to Sta. 61+00.00	

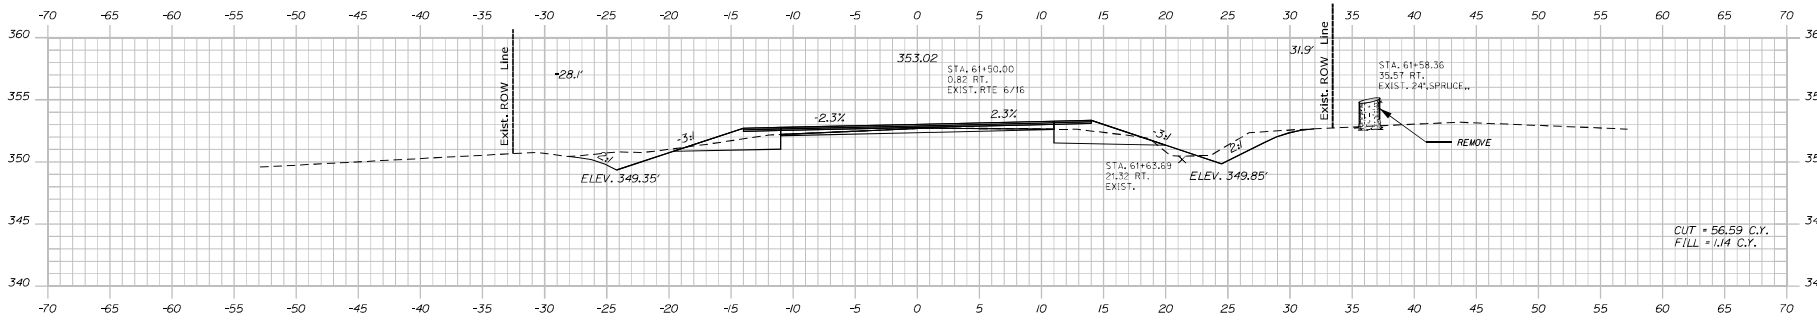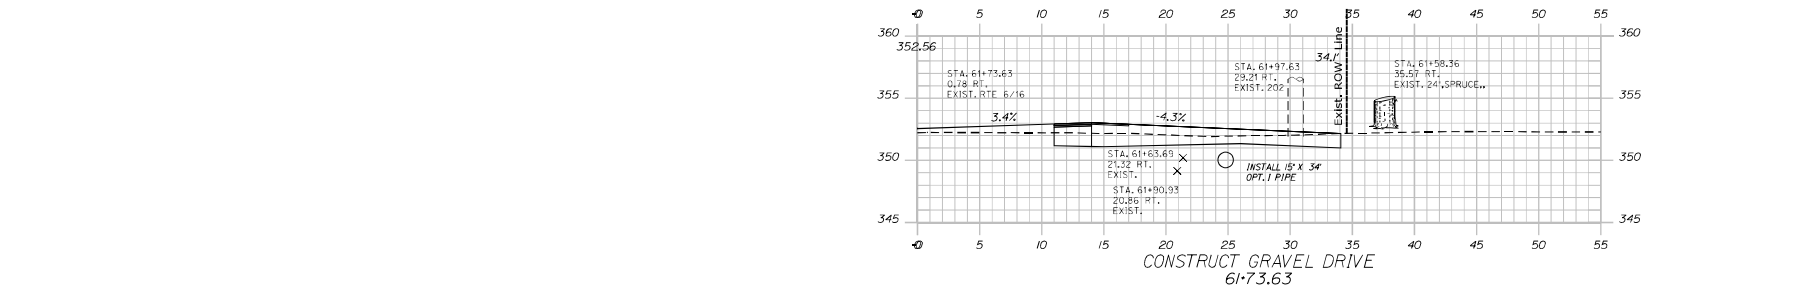


61+50.00

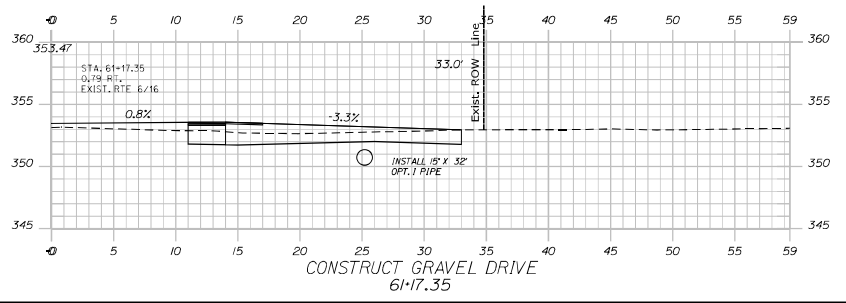


LAGRANGE
ROUTE 6
CROSS SECTIONS

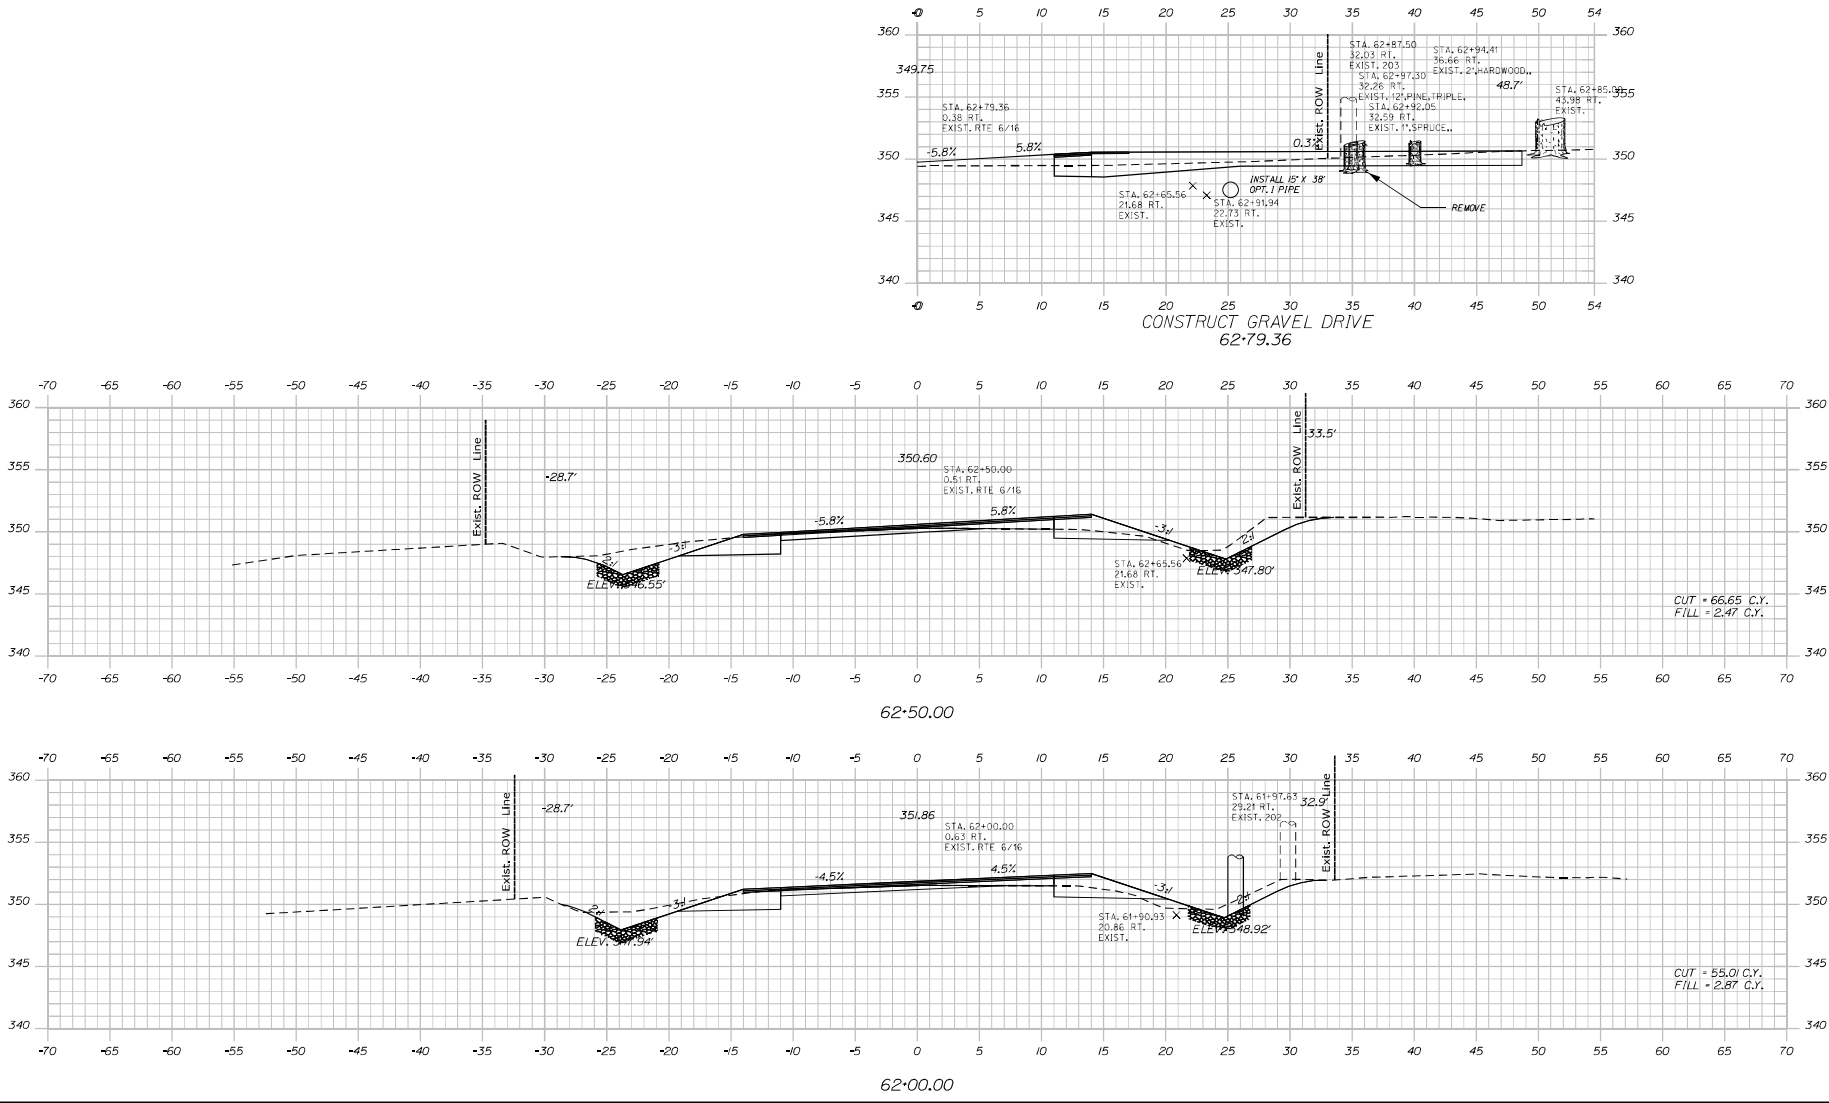



STATE OF MAINE DEPARTMENT OF TRANSPORTATION		SIGNATURE	
STP-1878(600)		P.L. NUMBER	
WIN 018786.00		DATE	
HIGHWAY PLANS		REVISIONS	

LAGRANGE
ROUTE 6

CROSS SECTIONS

SHEET NUMBER
45
OF 80

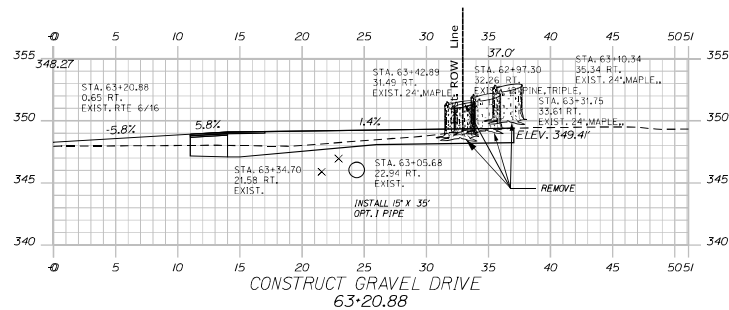

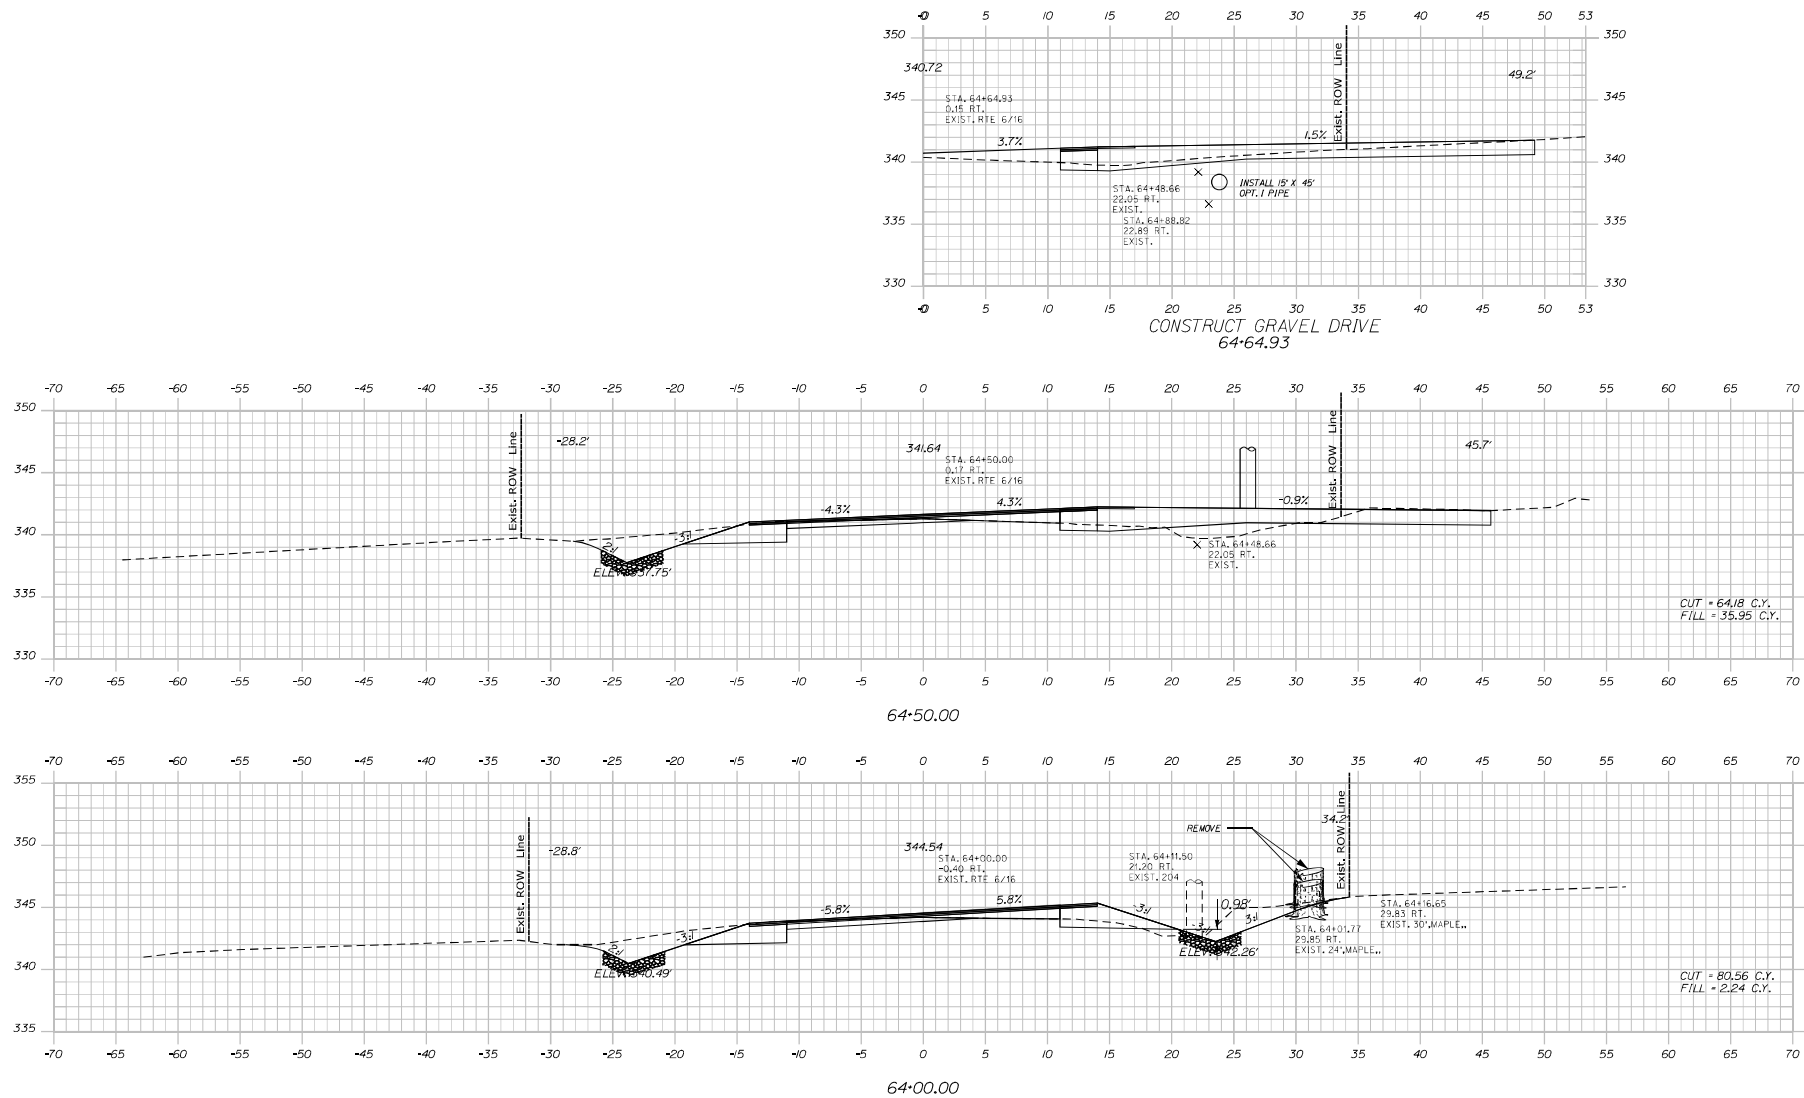STATE OF MAINE
DEPARTMENT OF TRANSPORTATION

STP-1878(600)

WIN

WIN 018786.00
HIGHWAY PLANS

DESIGNED BY	CHECKED BY	DATE	SIGNATURE
DESIGNED BY	CHECKED BY	DATE	SIGNATURE

LAGRANGE
ROUTE 6
CROSS SECTIONS

SHEET NUMBER

47

OF 80




Sta. 64+00.00 to Sta. 64+64.93

Date: 10/27/2023

Username: James.Boines

Division: HIGHWAY

Filename: ...MSTAN05LXSECT_68+00.00.dgn

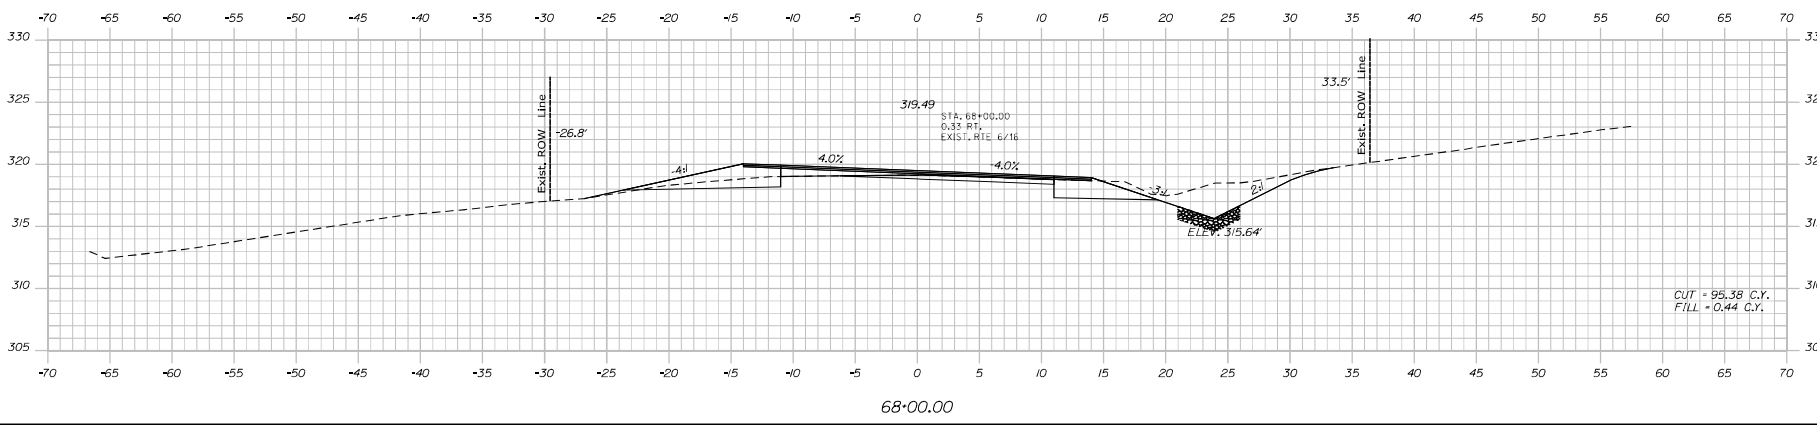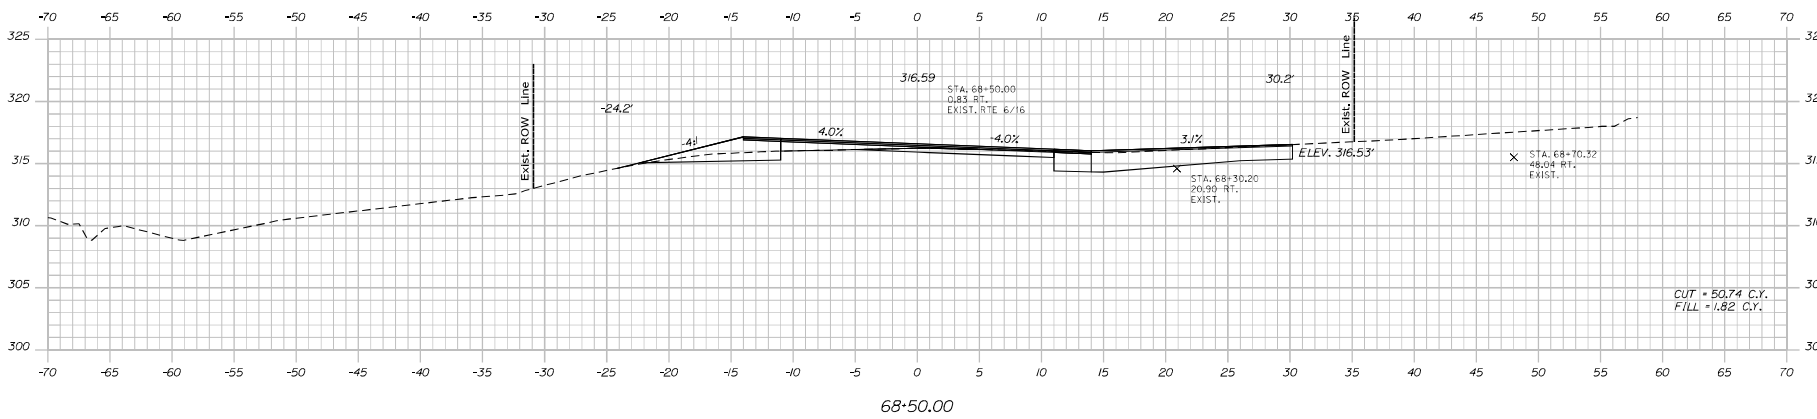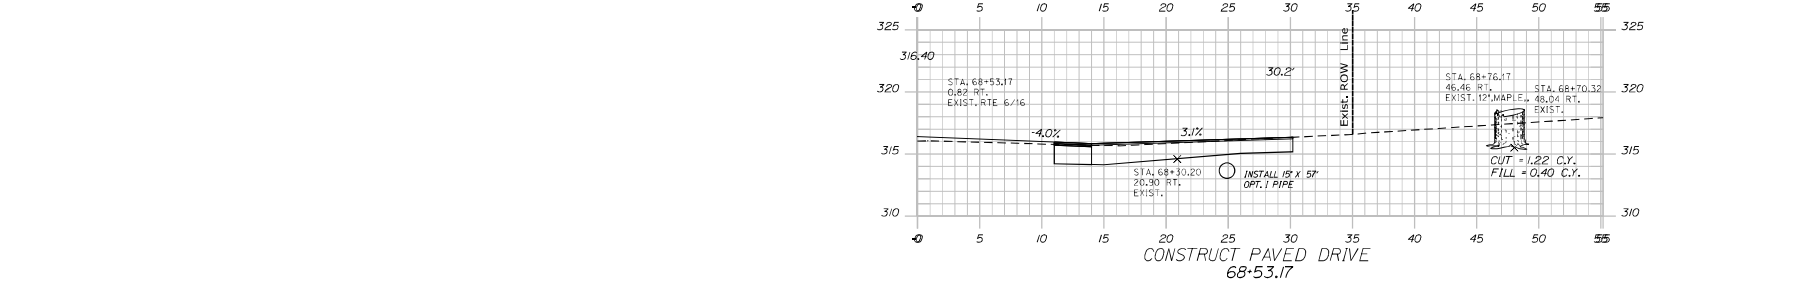


STATE OF MAINE
DEPARTMENT OF TRANSPORTATION
STP-1878(600)
WIN 018786.00
HIGHWAY PLANS


DESIGNED BY	CHECKED BY	DATE	SIGNATURE
James.Boines	James.Boines	10/27/2023	
APPROVED BY	CHECKED BY	DATE	SIGNATURE
James.Boines	James.Boines	10/27/2023	

LAGRANGE
ROUTE 6
CROSS SECTIONS


SHEET NUMBER
50
OF 80

Sta. 68+00.00 to Sta. 68+53.17

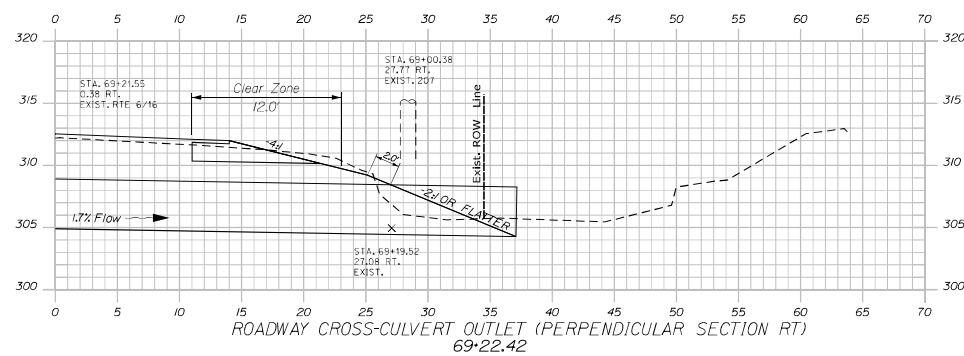


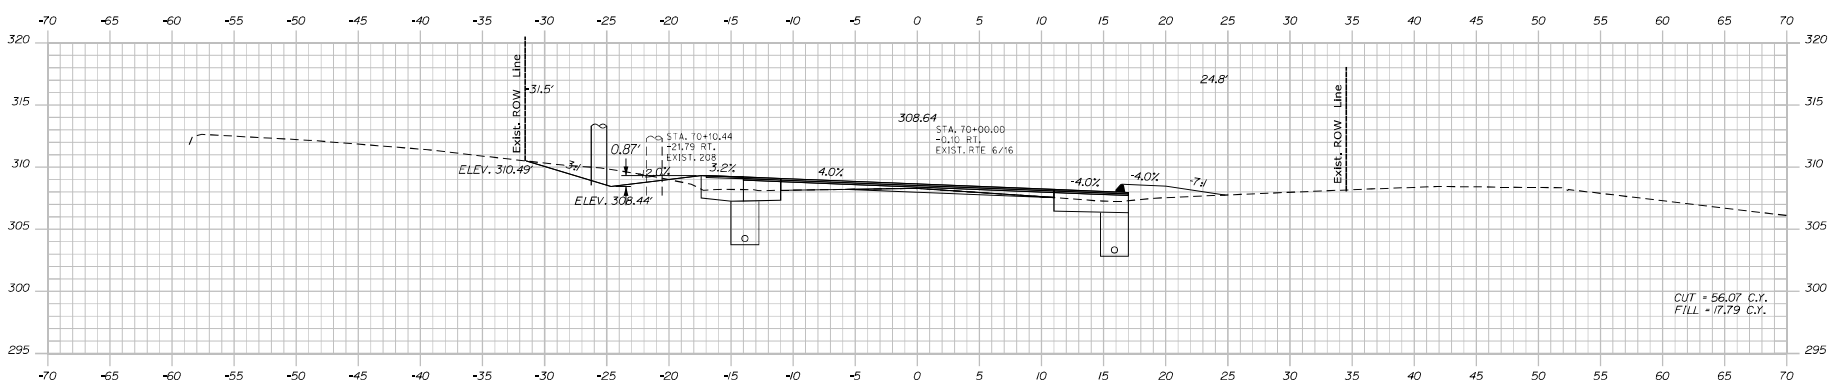

70+00.00

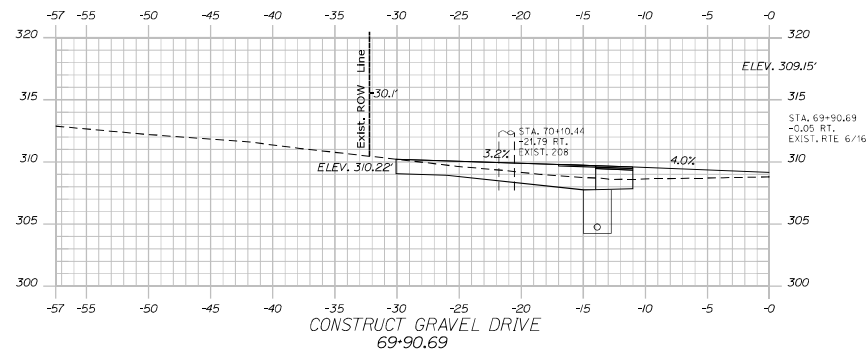

CONSTRUCT GRAVEL DRIVE
69+90.69

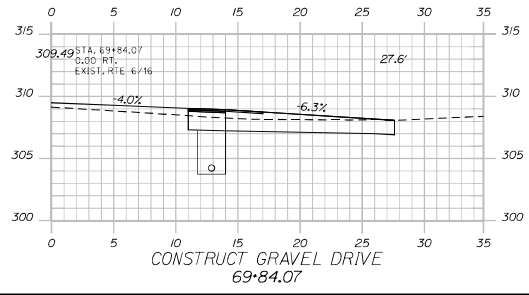


CONSTRUCT GRAVEL DRIVE
69+84.07

DESIGNED BY	CHECKED BY	DATE	SIGNATURE
James Bobies	James Bobies	10/27/23	
APPROVED BY	CHECKED BY	DATE	SIGNATURE
James Bobies	James Bobies	10/27/23	




LAGRANGE
ROUTE 6
CROSS SECTIONS

Filename: ... \MSTA\054_XSECT_70+50_038.dgn

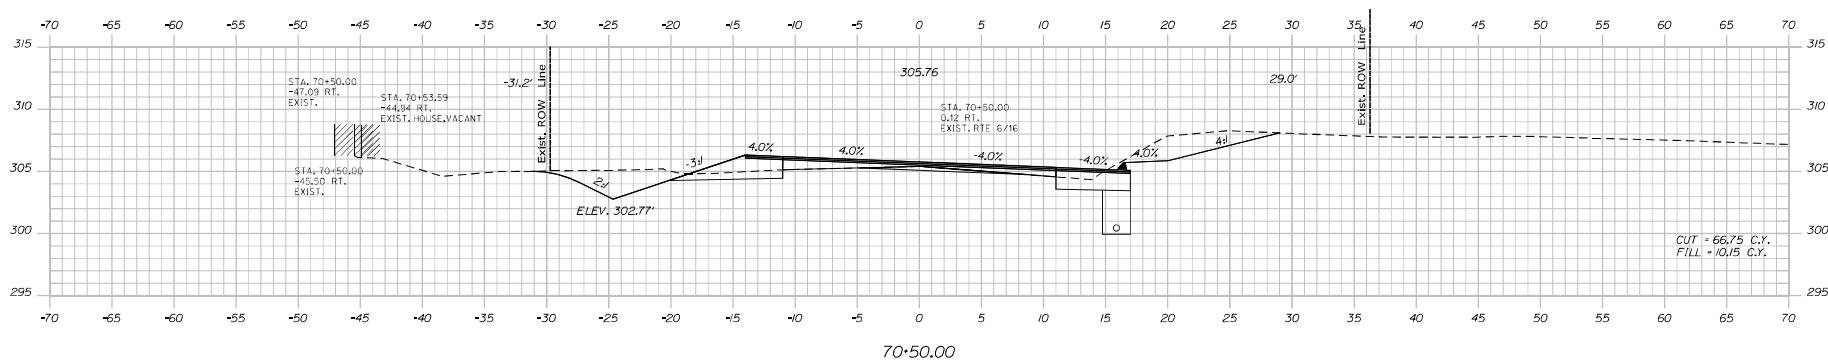

LAGRANGE ROUTE 6	CROSS SECTIONS
SHEET NUMBER 54 OF 80	

Sta. 70+50.00 to Sta. 71+00.00

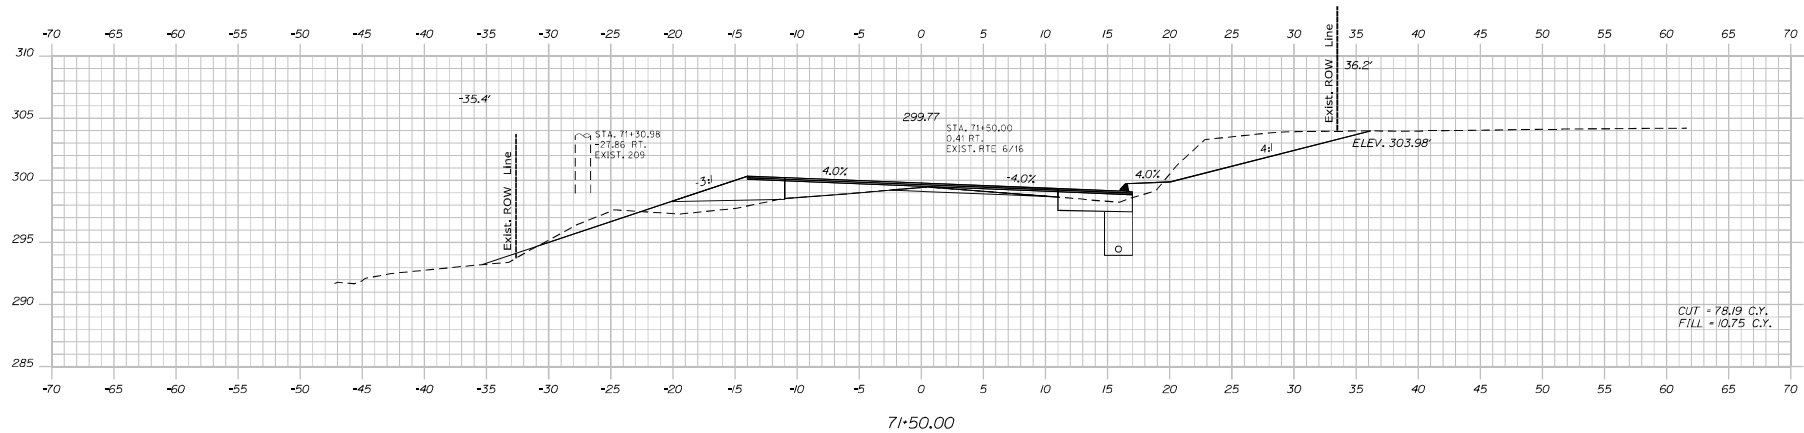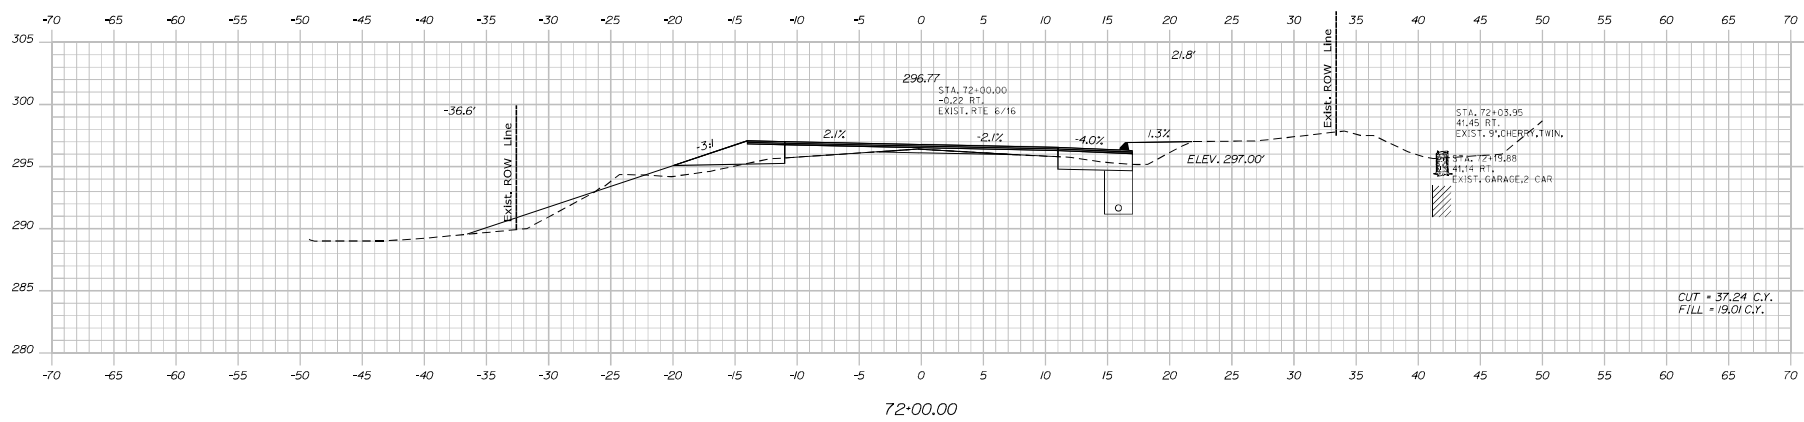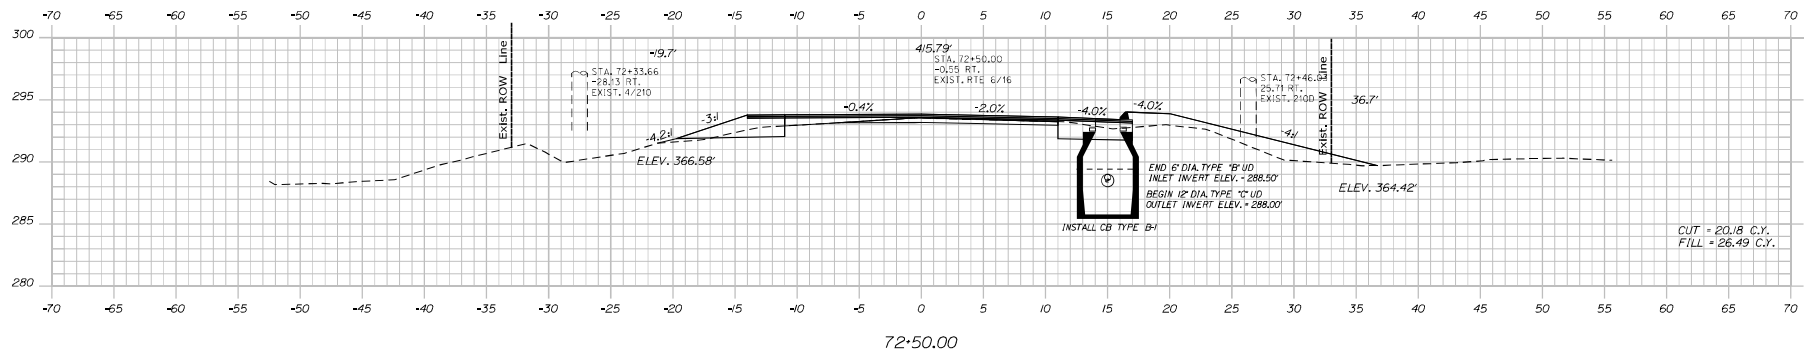

DEPARTMENT OF TRANSPORTATION
STP-1878(600)

WIN 018786.00 HIGHWAY PLANS

[illegible]

LAGRANGE
ROUTE 6

CROSS SECTIONS

SHEET NUMBER

55

OF 80

Sta. 71+50.00 to Sta. 72+50.00

