

STATE OF MAINE
DEPARTMENT OF TRANSPORTATION



STEUBEN
WASHINGTON COUNTY

ROUTE 1

19335.00


PROJECT LENGTH : 0.01 MILES

PLAN LEGEND

Town, County, State	Centerline-Existing	
Property Lines	Centerline-Proposed	
R/W Lines-Existing	Travelway-Existing	
R/W Lines-Proposed	Travelway-Proposed	
Culvert-Existing	Railroad	
Culvert Proposed	Catch Basins	Existing Proposed
Curbing	Manholes	Existing Proposed
Type 1	Proposed Underdrain	
Type 3	Proposed Ditch	
Type 5	Existing Ditch	
Outline of Bodies of Water	Utility Poles	Existing Proposed
Ledge	Fire Hydrants	Existing Proposed
Buildings	Existing Water Line	
Trees	Existing San. Sewer	
Tree Line	Existing San. Sewer Manhole	
Clearing Limit Line	Guardrail-Existing	
	Guardrail-Proposed	
	Guardrail-Cable, Other	

INDEX OF SHEETS

Description	Sheet No.
Title Sheet	1
Typical	2
Plan / Profile	3
Cross - Sections	4

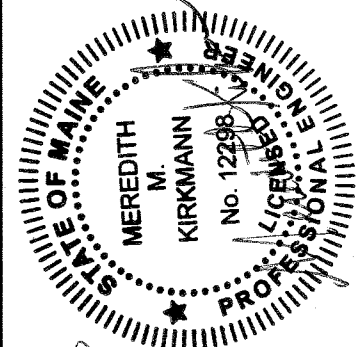

Signature: Meredith Kirkmann
P.E. NUMBER: 12298
DATE: 3/22/2012

PROJECT INFORMATION	
PROGRAM	HIGHWAY
PROJECT MANAGER	SHAWN DAVIS
DESIGNER	JOSH MALMAN
CONSTRUCTION MANAGER	MEREDITH KIRKMAN
PROJECT RESIDENT	
CONTRACTOR	
PROJECT COMPLETION DATE	

STEUBEN
ROUTE 1

TITLE SHEET

SHEET NUMBER



1

OF 4

TRAFFIC DATA

Current (2012) AADT.....3810
Design Speed (mph).....55
Functional Class:.....MINOR ARTERIAL

LAYOUT SCALE

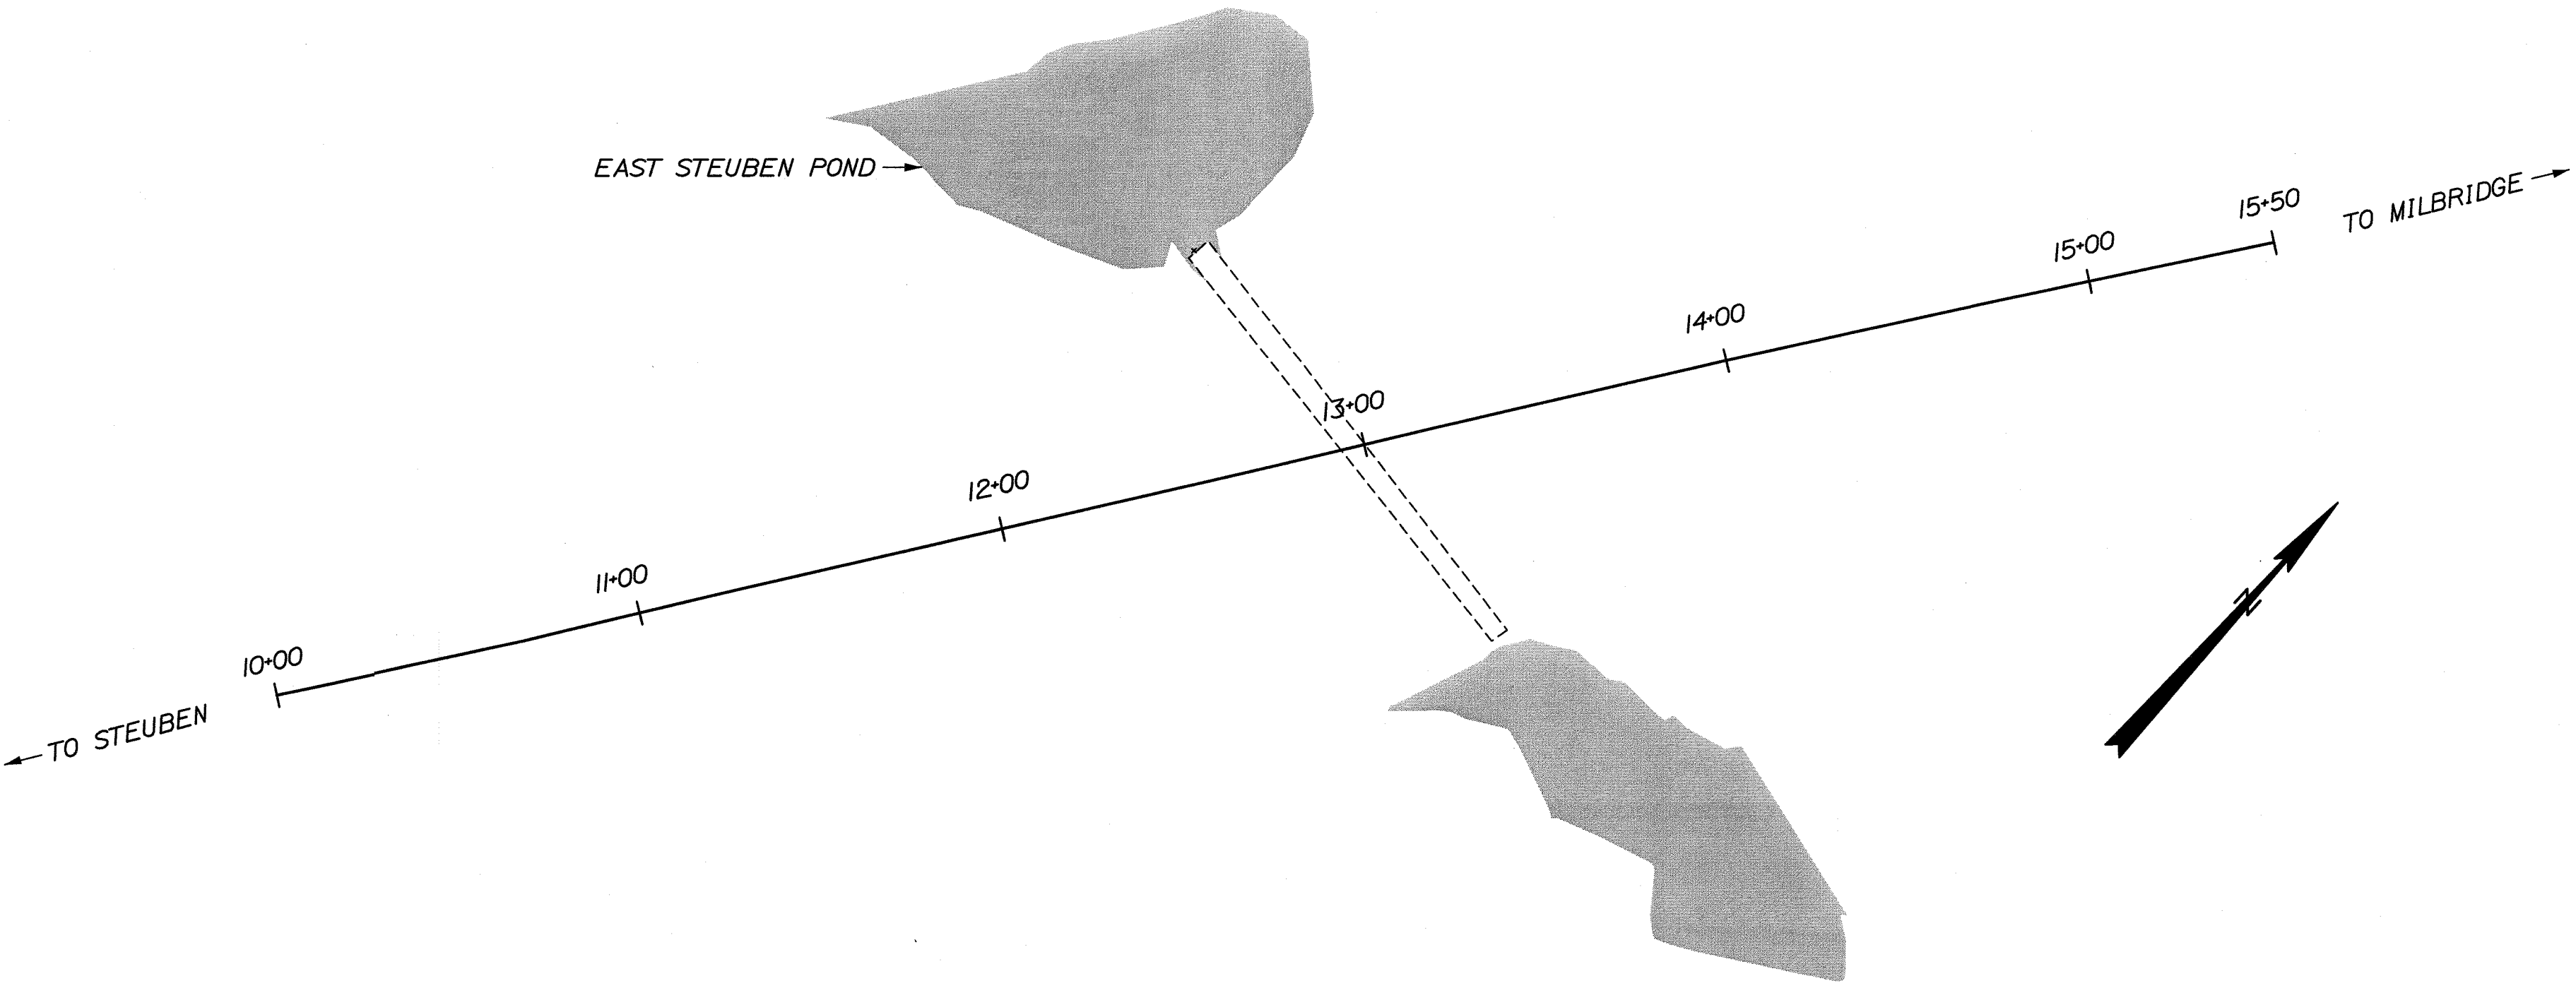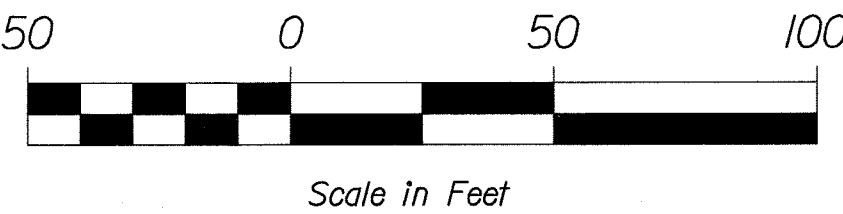

PROJECT LOCATION:

Route 1, 0.56 miles south of the Milbridge town line.

PROGRAM AREA:

Critical Infrastructure Program Region 4

SCOPE OF WORK:

Strut Rehabilitation



WIN 19335.00 019335.00

Date: 3/22/2012


Username: joshua.n.mallman

Division: HIGHWAY

Filename: ...\\00\\HIGHWAY\\MSTA\\001\\Title.dgn

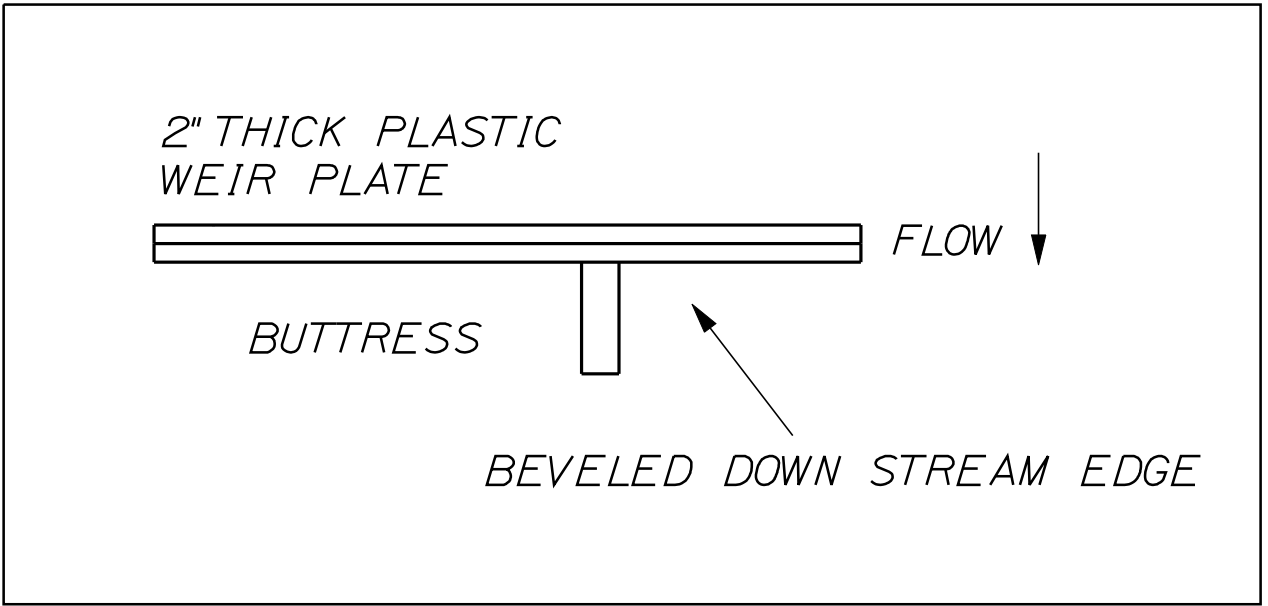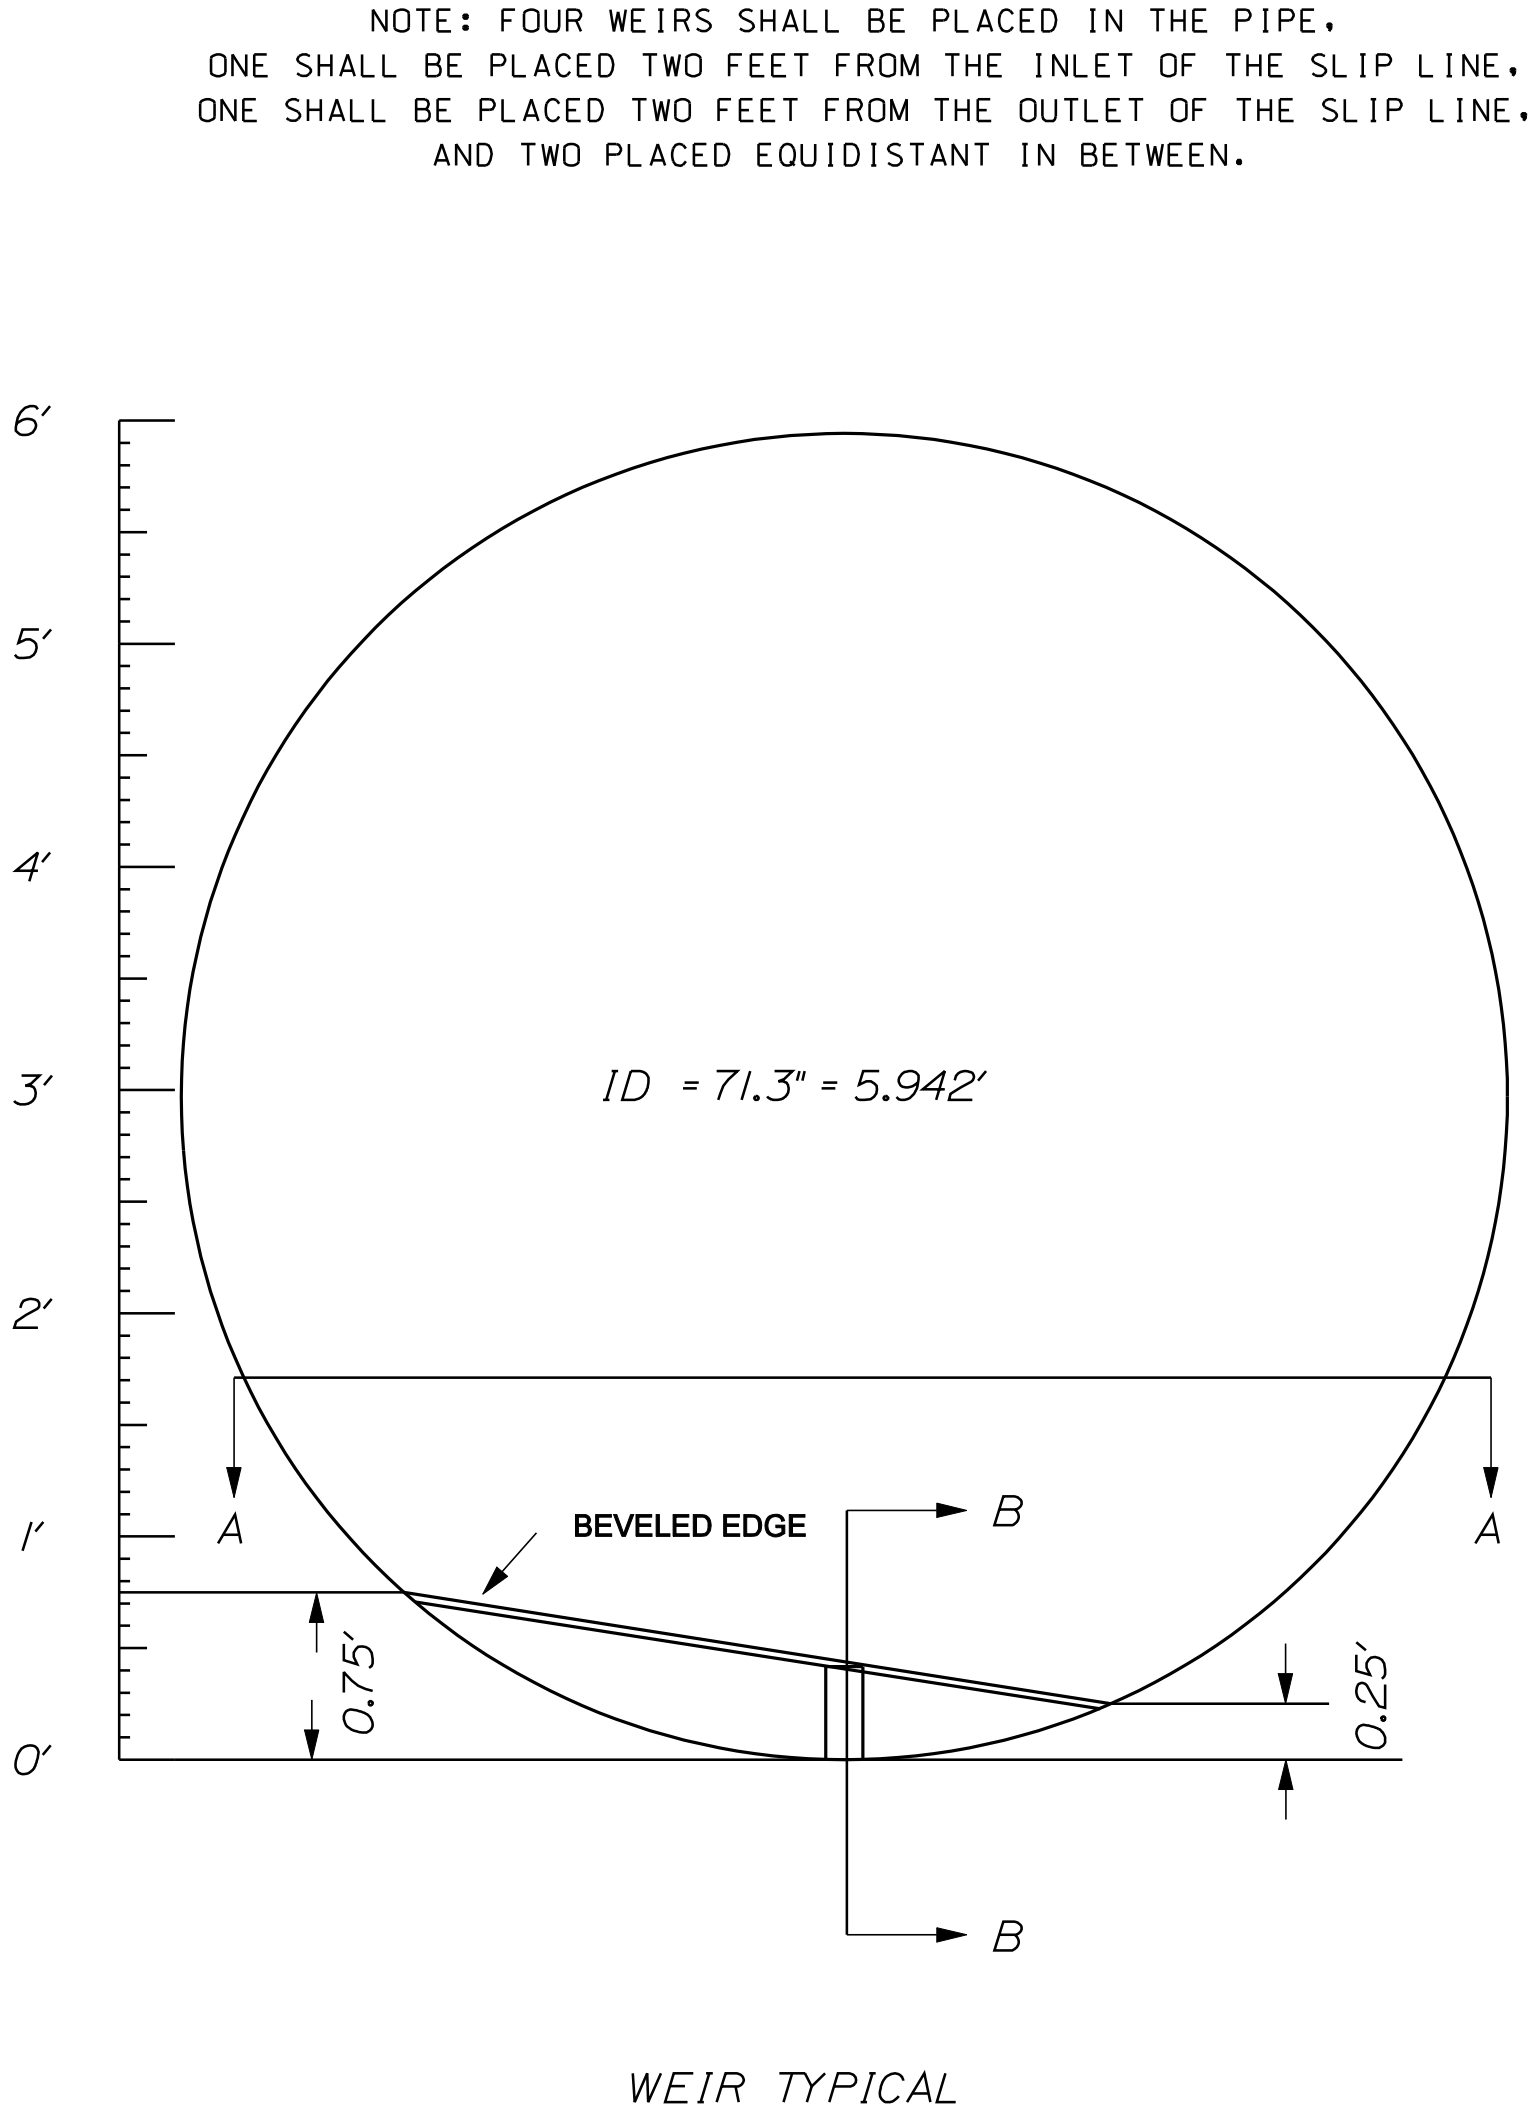


VIEW A - A

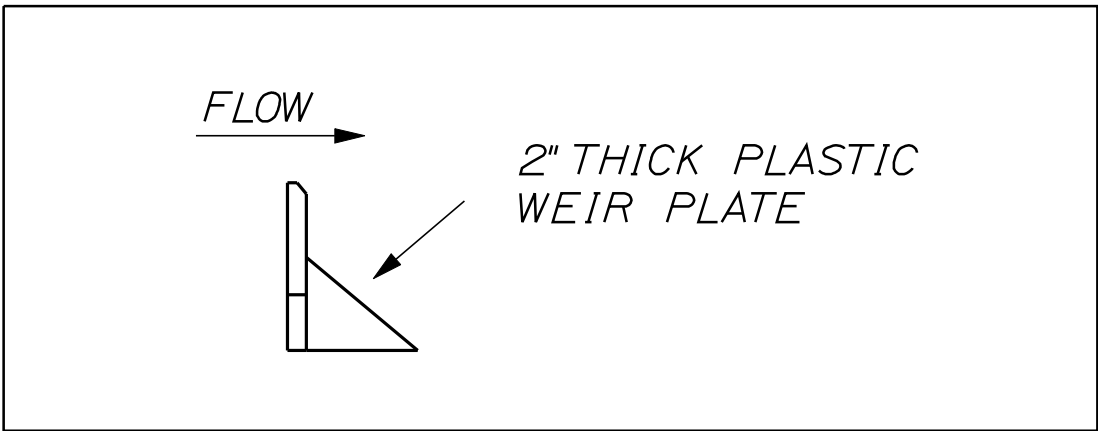


VIEW B - B

NOT TO SCALE

STEUBEN ROUTE 1	STATE OF MAINE DEPARTMENT OF TRANSPORTATION			
	019335.00			
TYPICAL SECTIONS	SIGNATURE			
	P.E. NUMBER			
SHEET NUMBER	DATE			
	WIN 19335.00 HIGHWAY PLANS			

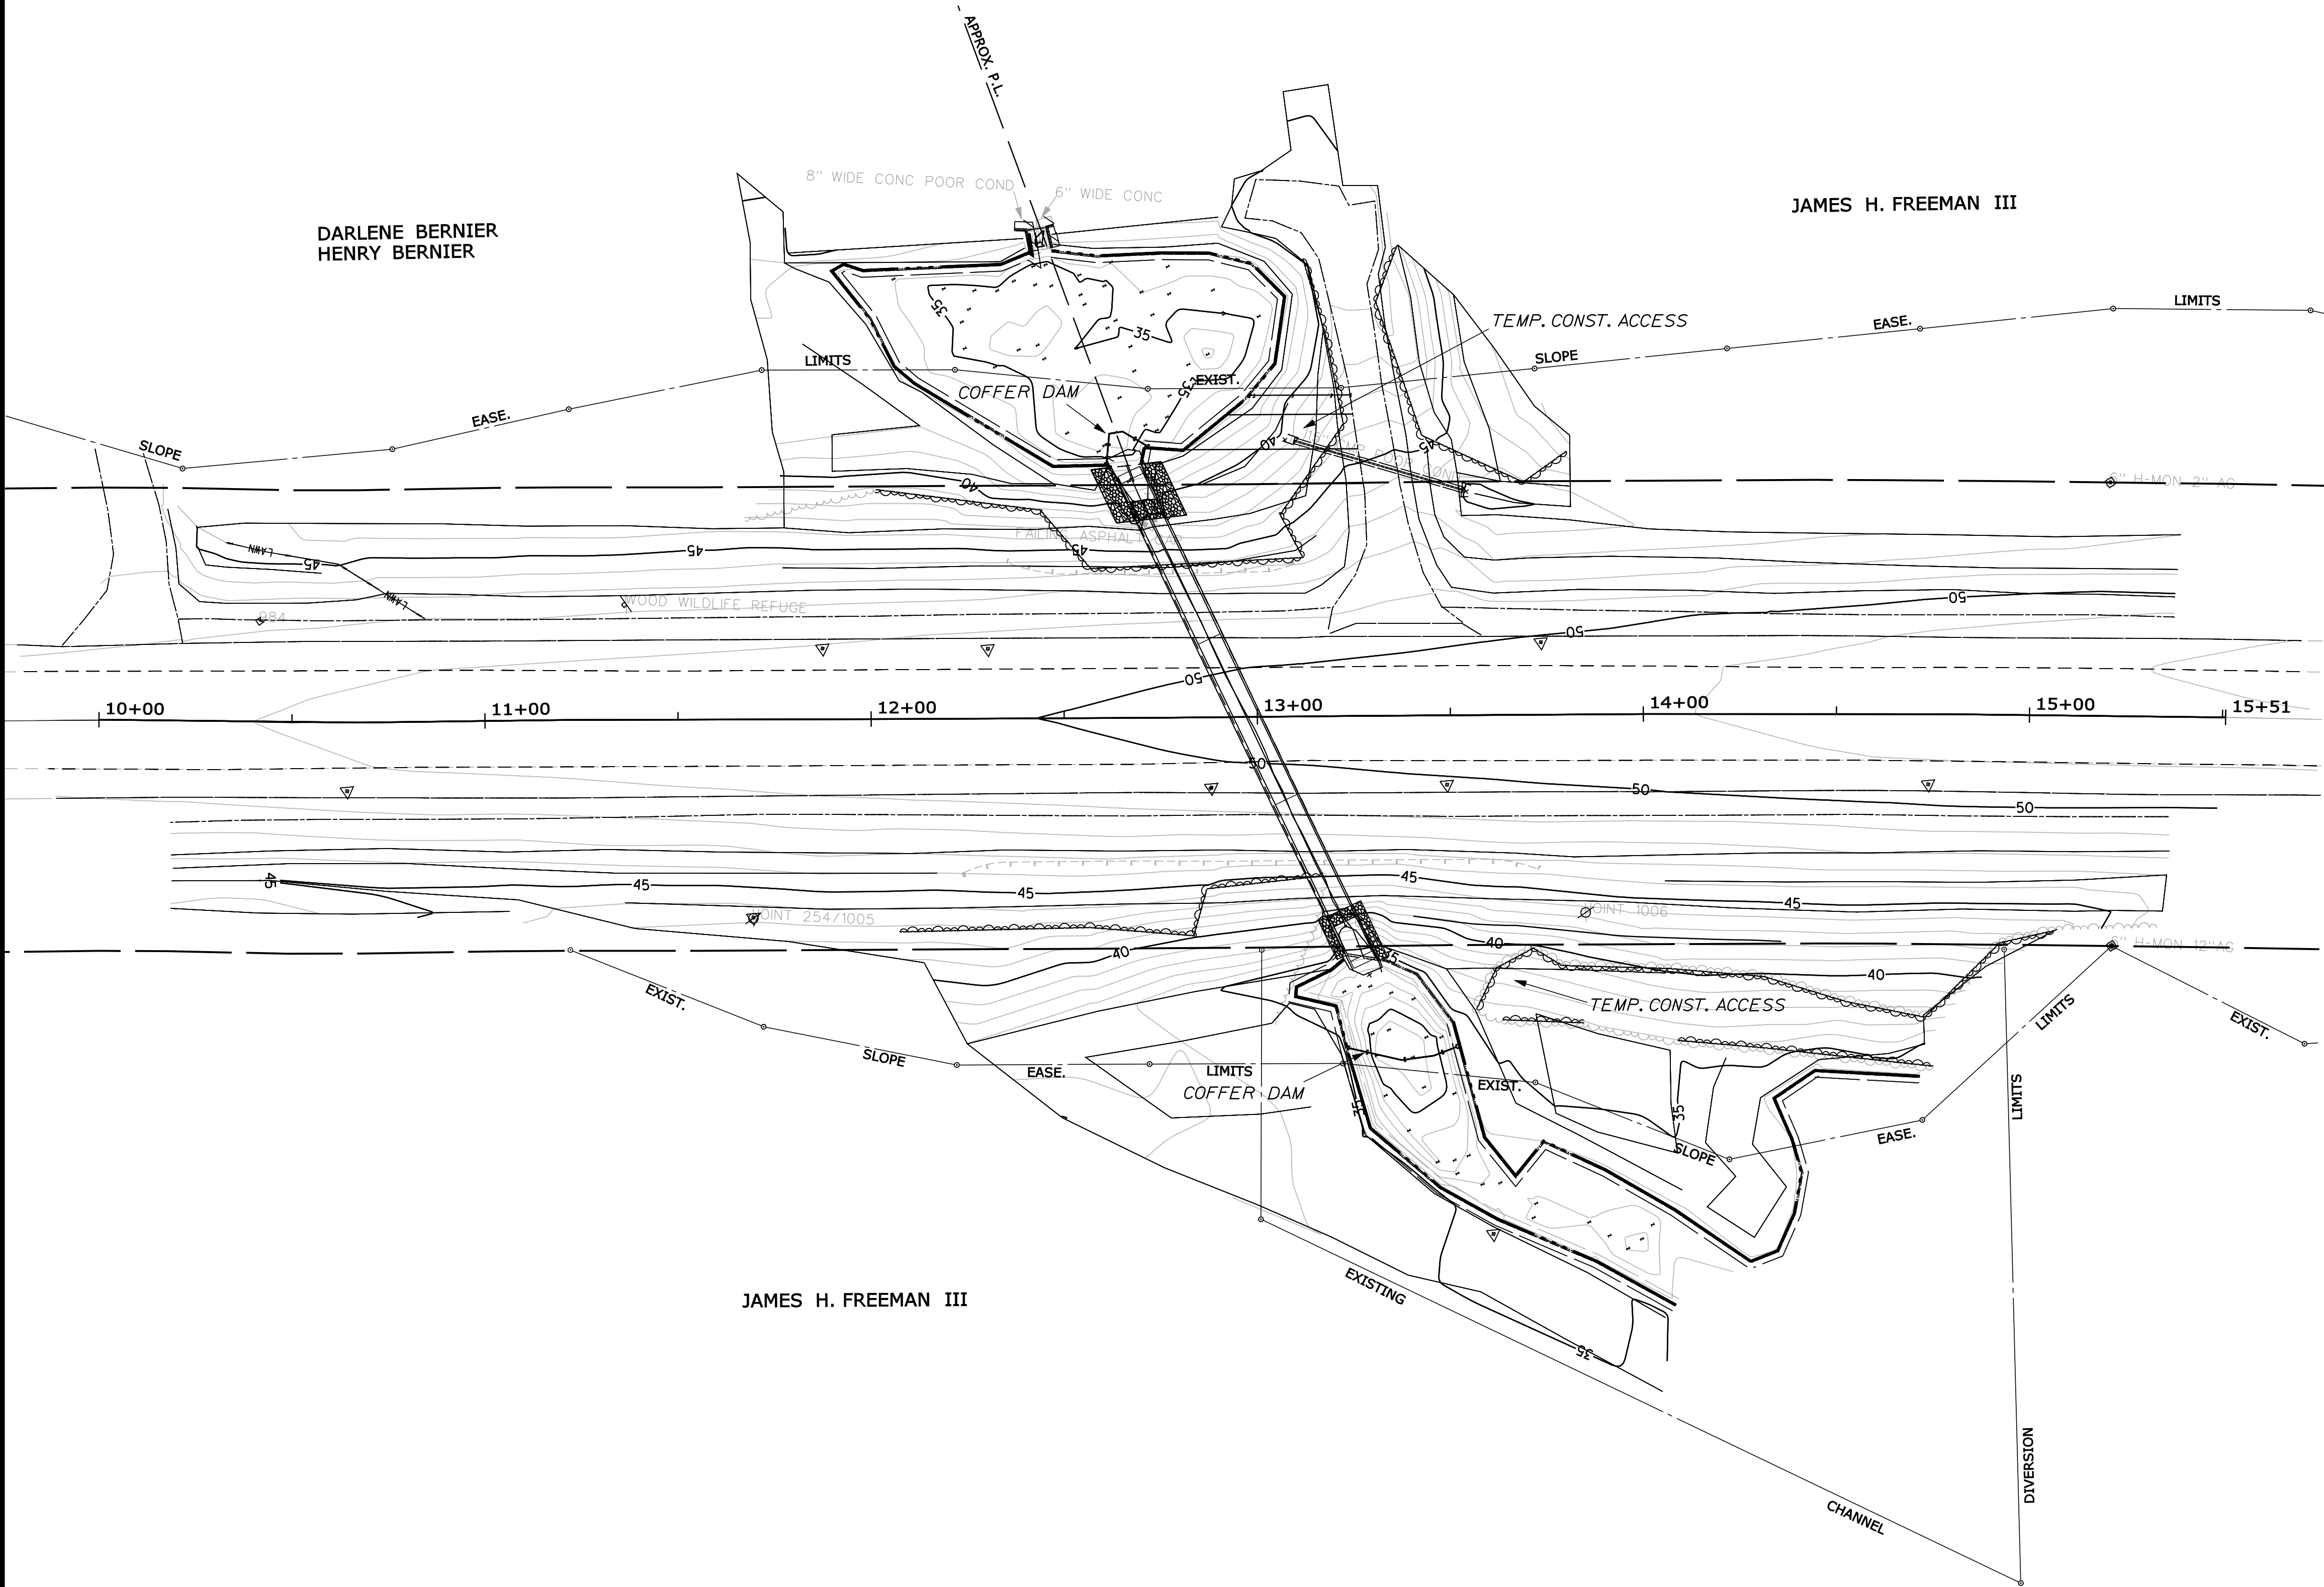

STATE OF MAINE DEPARTMENT OF TRANSPORTATION				
	SIGNATURE		019335.00	
	P.E. NUMBER		WIN 19335.00	
STEUBEN ROUTE 1 PLANS		DATE	HIGHWAY PLANS	
		BY		
		SHAWN DAVIS		
		CHECKED-REVIEWED		
		DESIGN-DETAILED		
SHEET NUMBER 3 OF 4		DESIGN-DETAILED		
		REVISIONS 1		
		REVISIONS 2		
		REVISIONS 3		
		REVISIONS 4		
		FIELD CHANGES		

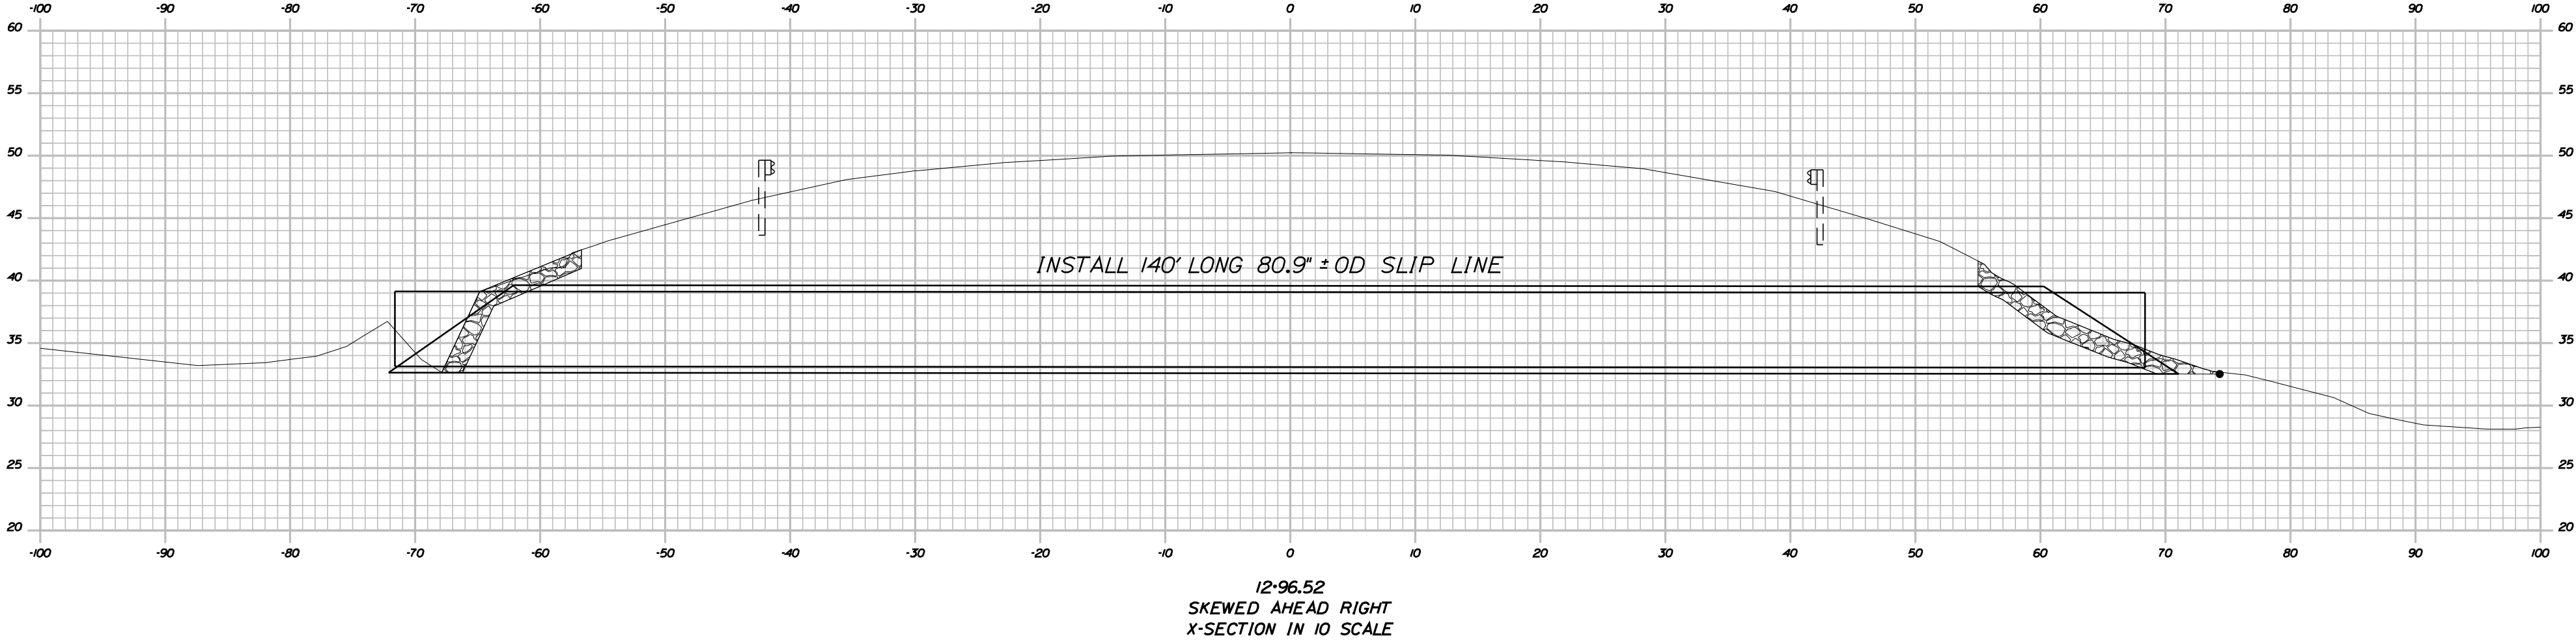

STEUBEN ROUTE 1 CROSS SECTIONS	SHEET NUMBER				STATE OF MAINE DEPARTMENT OF TRANSPORTATION			
	4				019335.00			
	OF 4				WIN 19335.00			
		PROJ. MANAGER	SHAWN DAVIS	BY	DATE			
		DESIGN-DETAILED	J. MALLON			SIGNATURE		
		CONST. ENG.				P.E. NUMBER		
		DESIGN-DETAILED				DATE		
		REVISIONS 1						
		REVISIONS 2						
		REVISIONS 3						
		REVISIONS 4						
		FIELD CHANGES						