




STATE OF MAINE DEPARTMENT OF TRANSPORTATION FEDERAL PROJECT NO. 2420500		PROJ. MANAGER SHAWN SMITH	BY	DATE	SIGNATURE	P.E. NUMBER	DATE
AUGUSTA ROUTE 3		PAVEMENT MARKING PLAN					
SHEET NUMBER 1 OF							

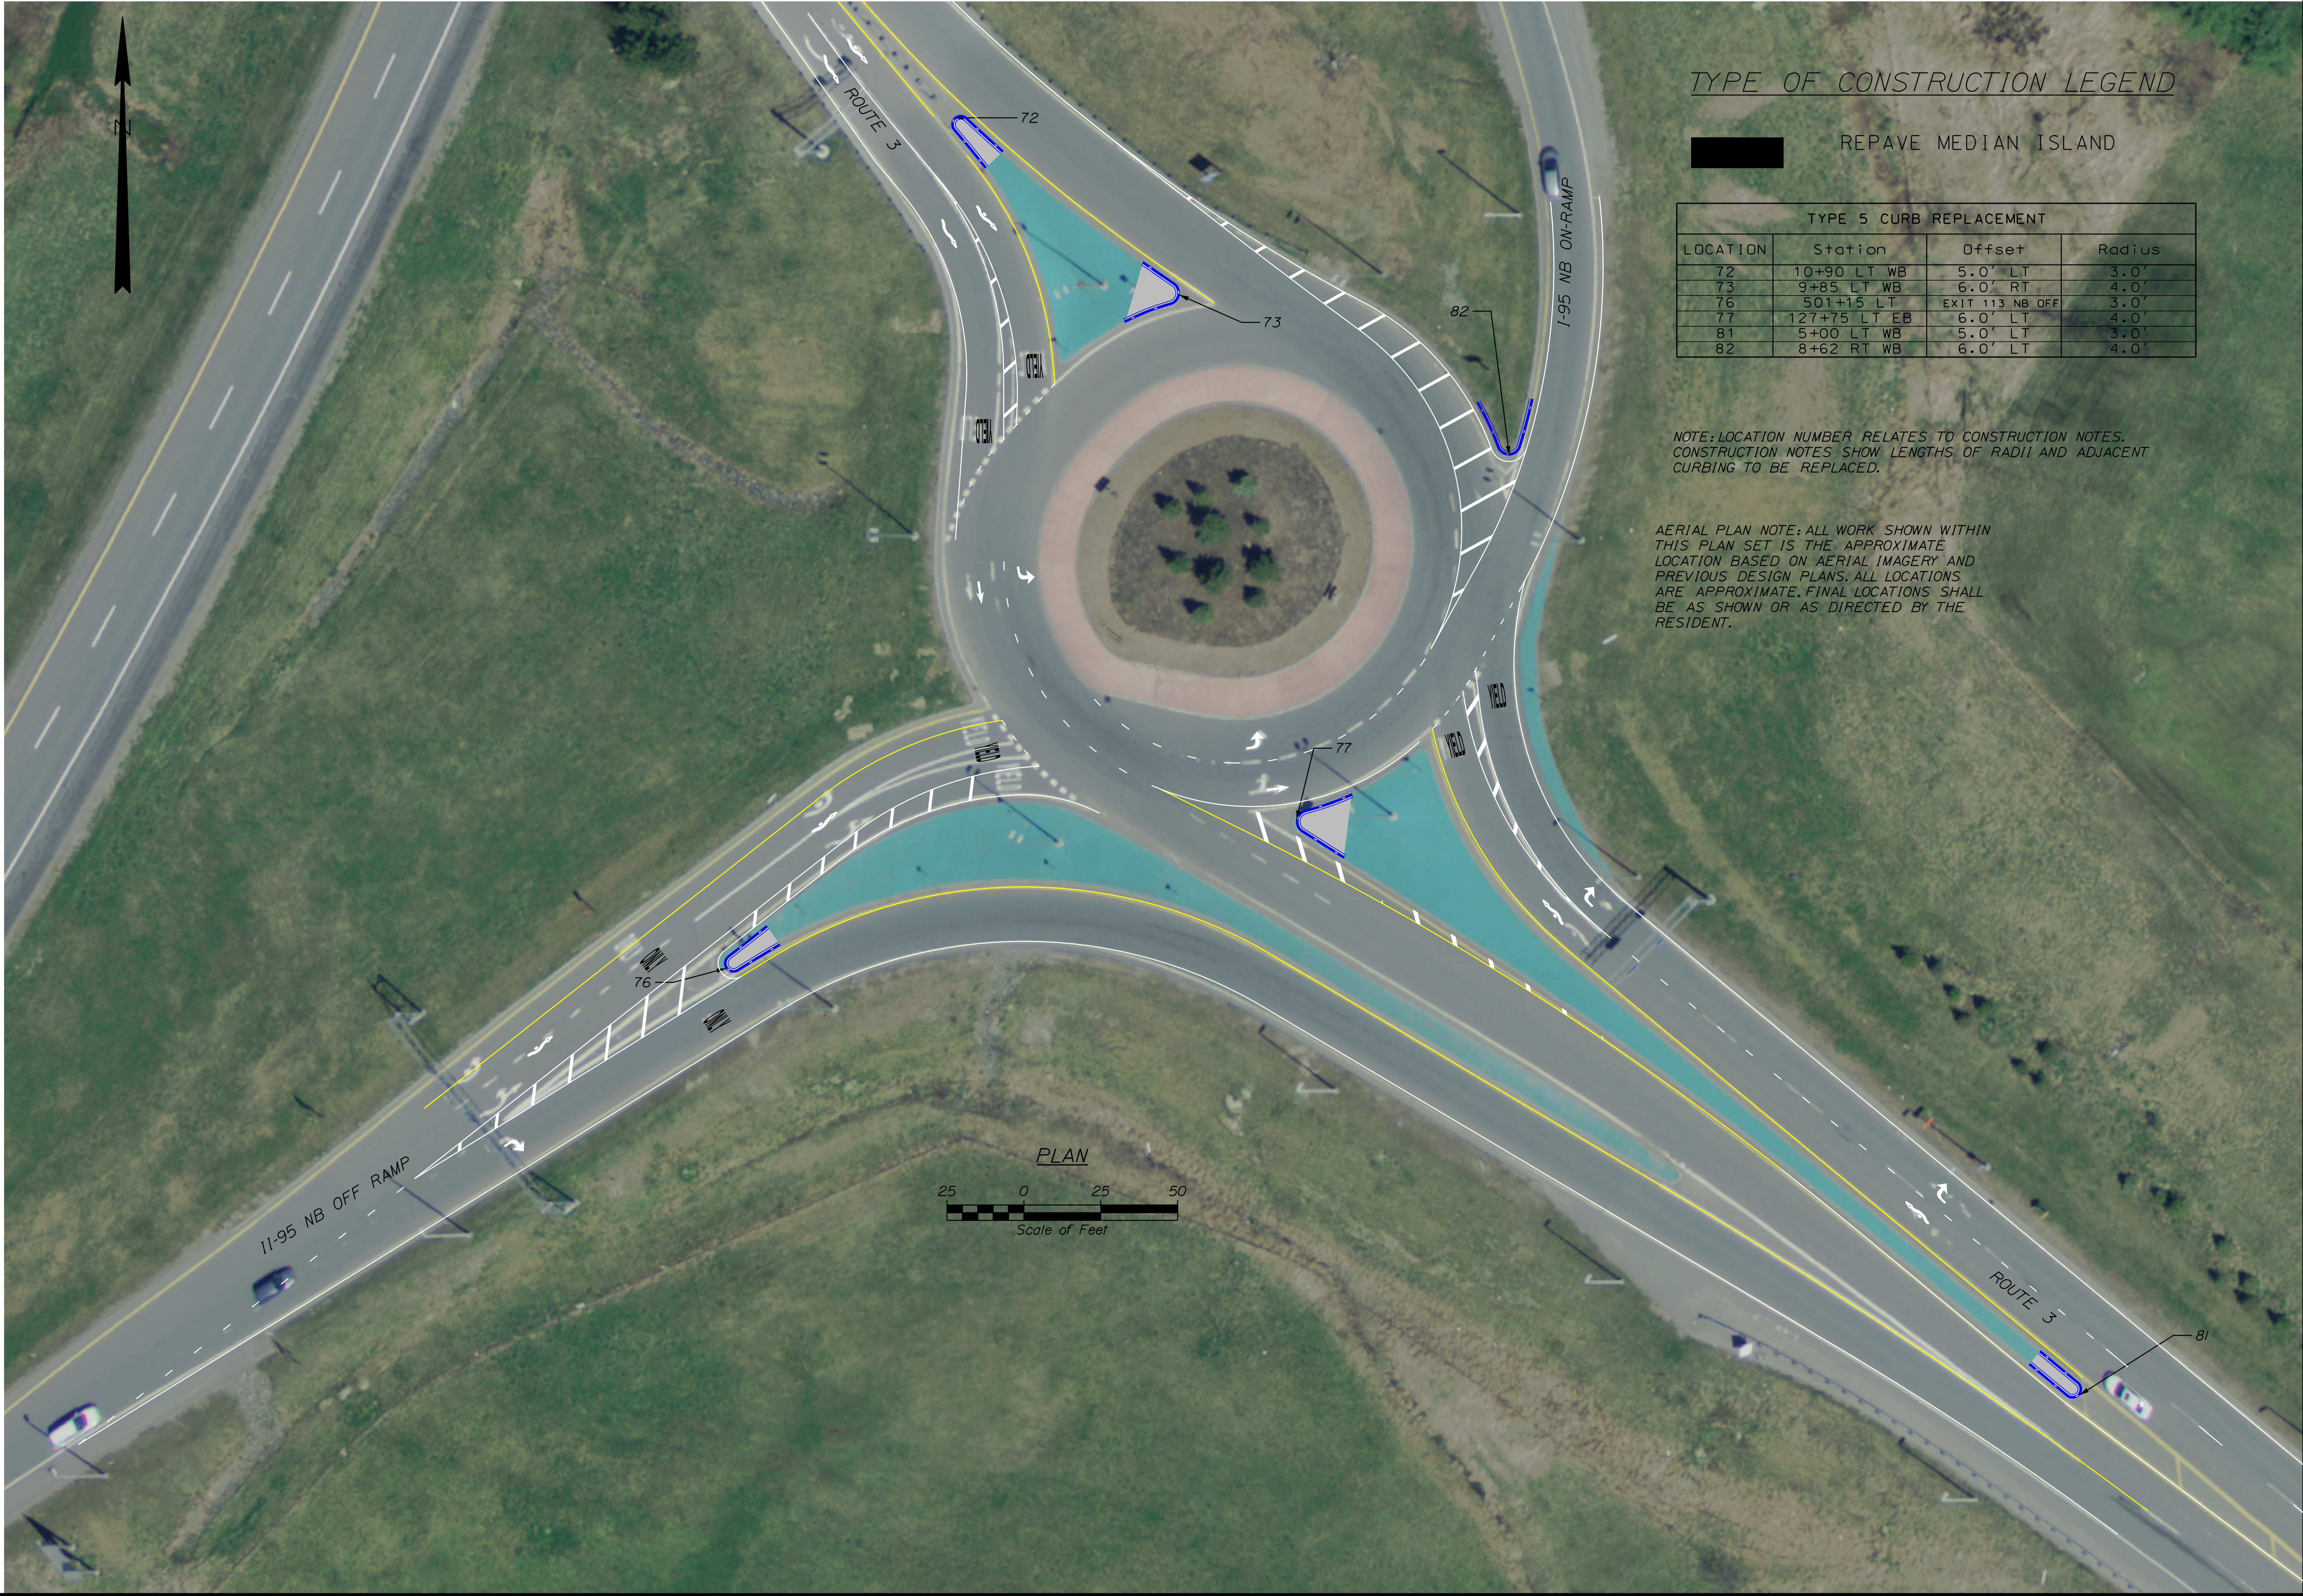

TYPE 5 CURB REPLACEMENT			
LOCATION	Station	Offset	Radius
72	10+90 LT WB	5.0' LT	3.0'
73	9+85 LT WB	6.0' RT	4.0'
76	501+15 LT	EXIT 113 NB OFF	3.0'
77	127+75 LT EB	6.0' LT	4.0'
81	5+00 LT WB	5.0' LT	3.0'
82	8+62 RT WB	6.0' LT	4.0'

NOTE: LOCATION NUMBER RELATES TO CONSTRUCTION NOTES. CONSTRUCTION NOTES SHOW LENGTHS OF RADIUS AND ADJACENT CURBING TO BE REPLACED.

AERIAL PLAN NOTE: ALL WORK SHOWN WITHIN THIS PLAN SET IS THE APPROXIMATE LOCATION BASED ON AERIAL IMAGERY AND PREVIOUS DESIGN PLANS. ALL LOCATIONS ARE APPROXIMATE. FINAL LOCATIONS SHALL BE AS SHOWN OR AS DIRECTED BY THE RESIDENT.

STATE OF MAINE

DEPARTMENT OF TRANSPORTATION

FEDERAL PROJECT NO. 2420500

WIN 24205.00

HIGHWAY PLANS

PROJ. MANAGER

CHECKED-REVIEWED

DESIGNED-DETAILED

DESIGNED-DETAILED

DESIGNED-DETAILED

REVISIONS 1

REVISIONS 2

REVISIONS 3

REVISIONS 4

FIELD CHANGES

SHAWN SMITH

DATE

BY

SIGNATURE

P.E. NUMBER

DATE

AUGUSTA

ROUTE 3

GENERAL PLAN

SHEET NUMBER

1

OF 1