
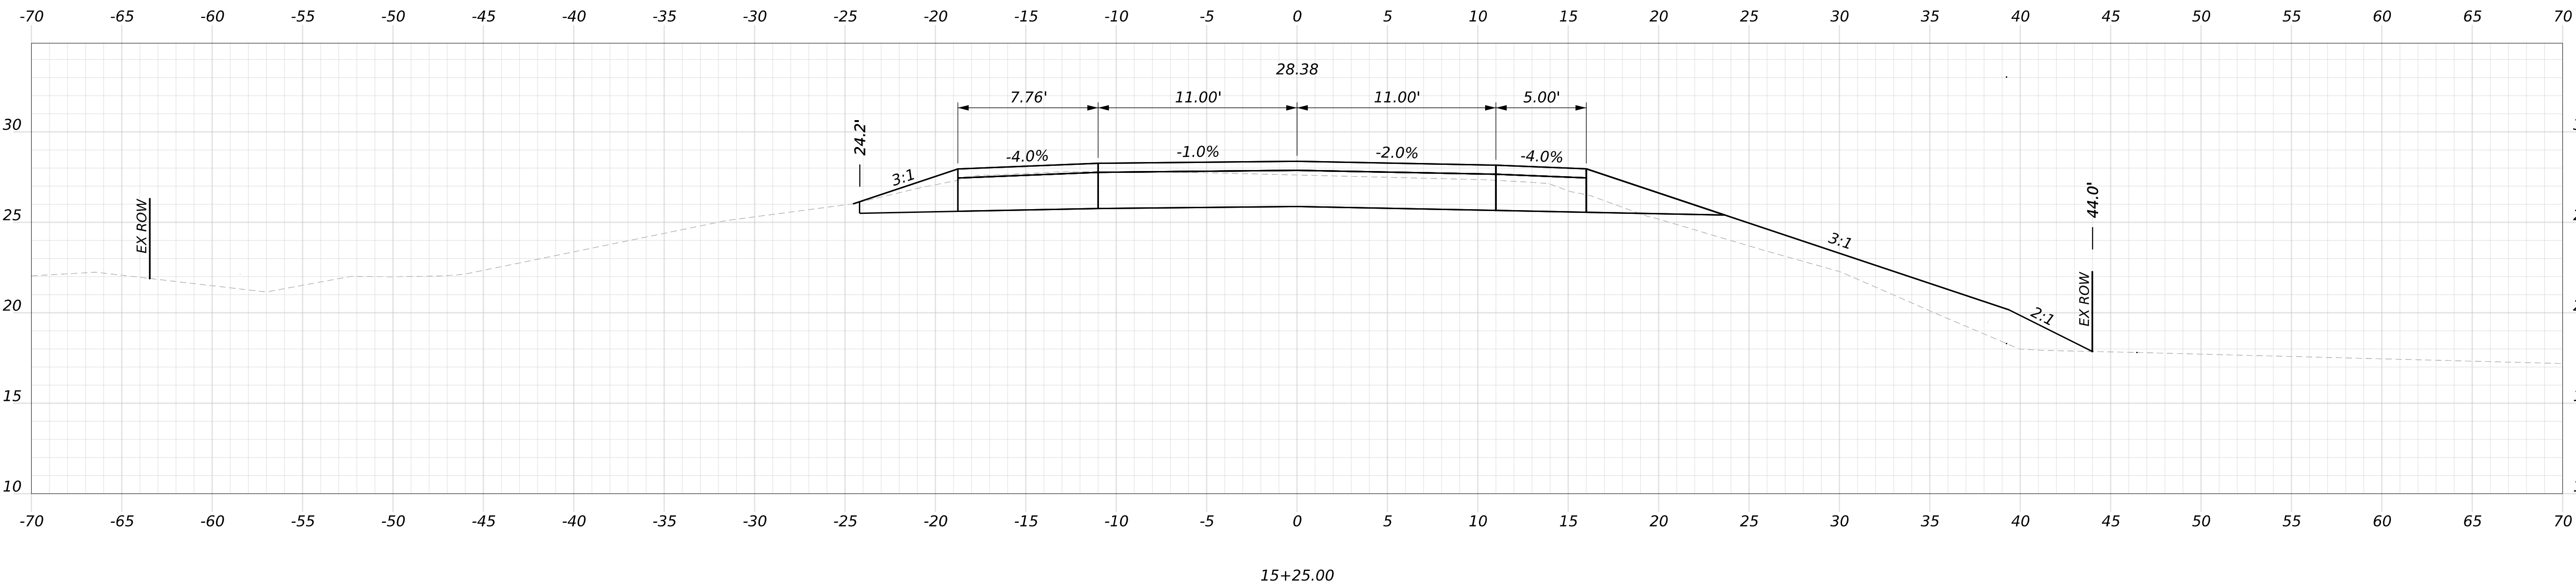


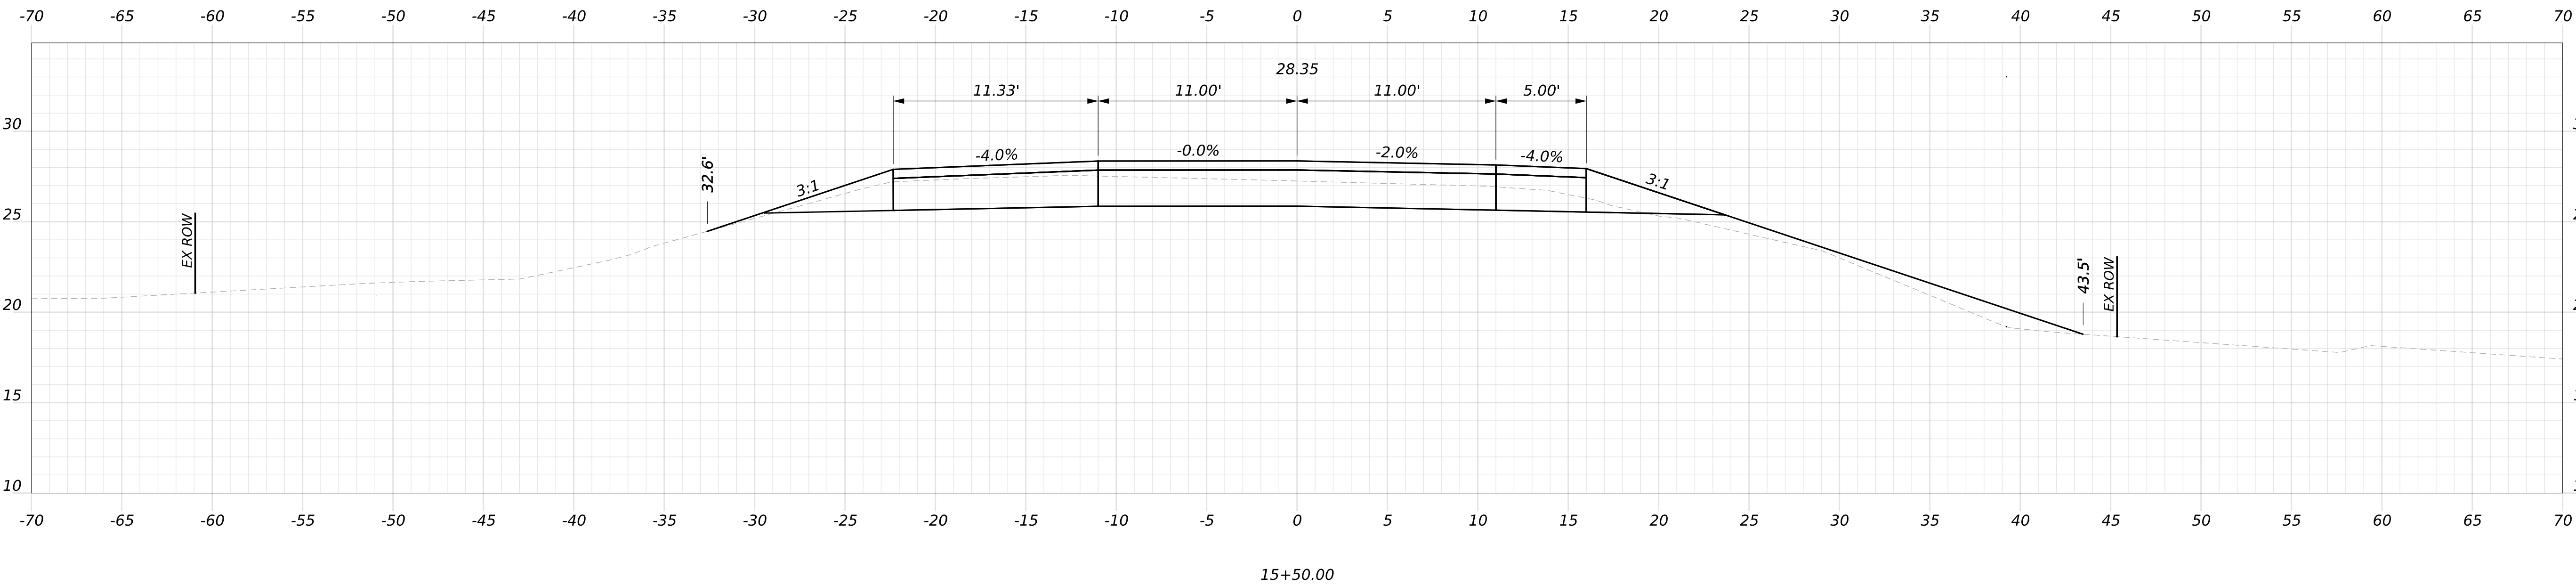



STATE OF MAINE
DEPARTMENT OF TRANSPORTATION
Federal Project No. 02663008
WIN 026630.08

PROJ. MANAGER	MARK PARLIN	BY	DATE
DESIGN-DETAILED	EBROWNELL	JBURGESS	8/6/2025
CHECKED-REVIEWED	BWELCH	JBURGESS	8/6/2025
DESIGN-DETAILED2			
DESIGN-DETAILED3			
REVISIONS 1			
REVISIONS 2			
REVISIONS 3			
REVISIONS 4			
FIELD CHANGES			

SIGNATURE
P.E. NUMBER
DATE

U.S. ROUTE 1 BRIDGE NO. 6740
CROSSING WILSON'S STREAM
DENNYSVILLE

SHEET NUMBER
12
OF 31

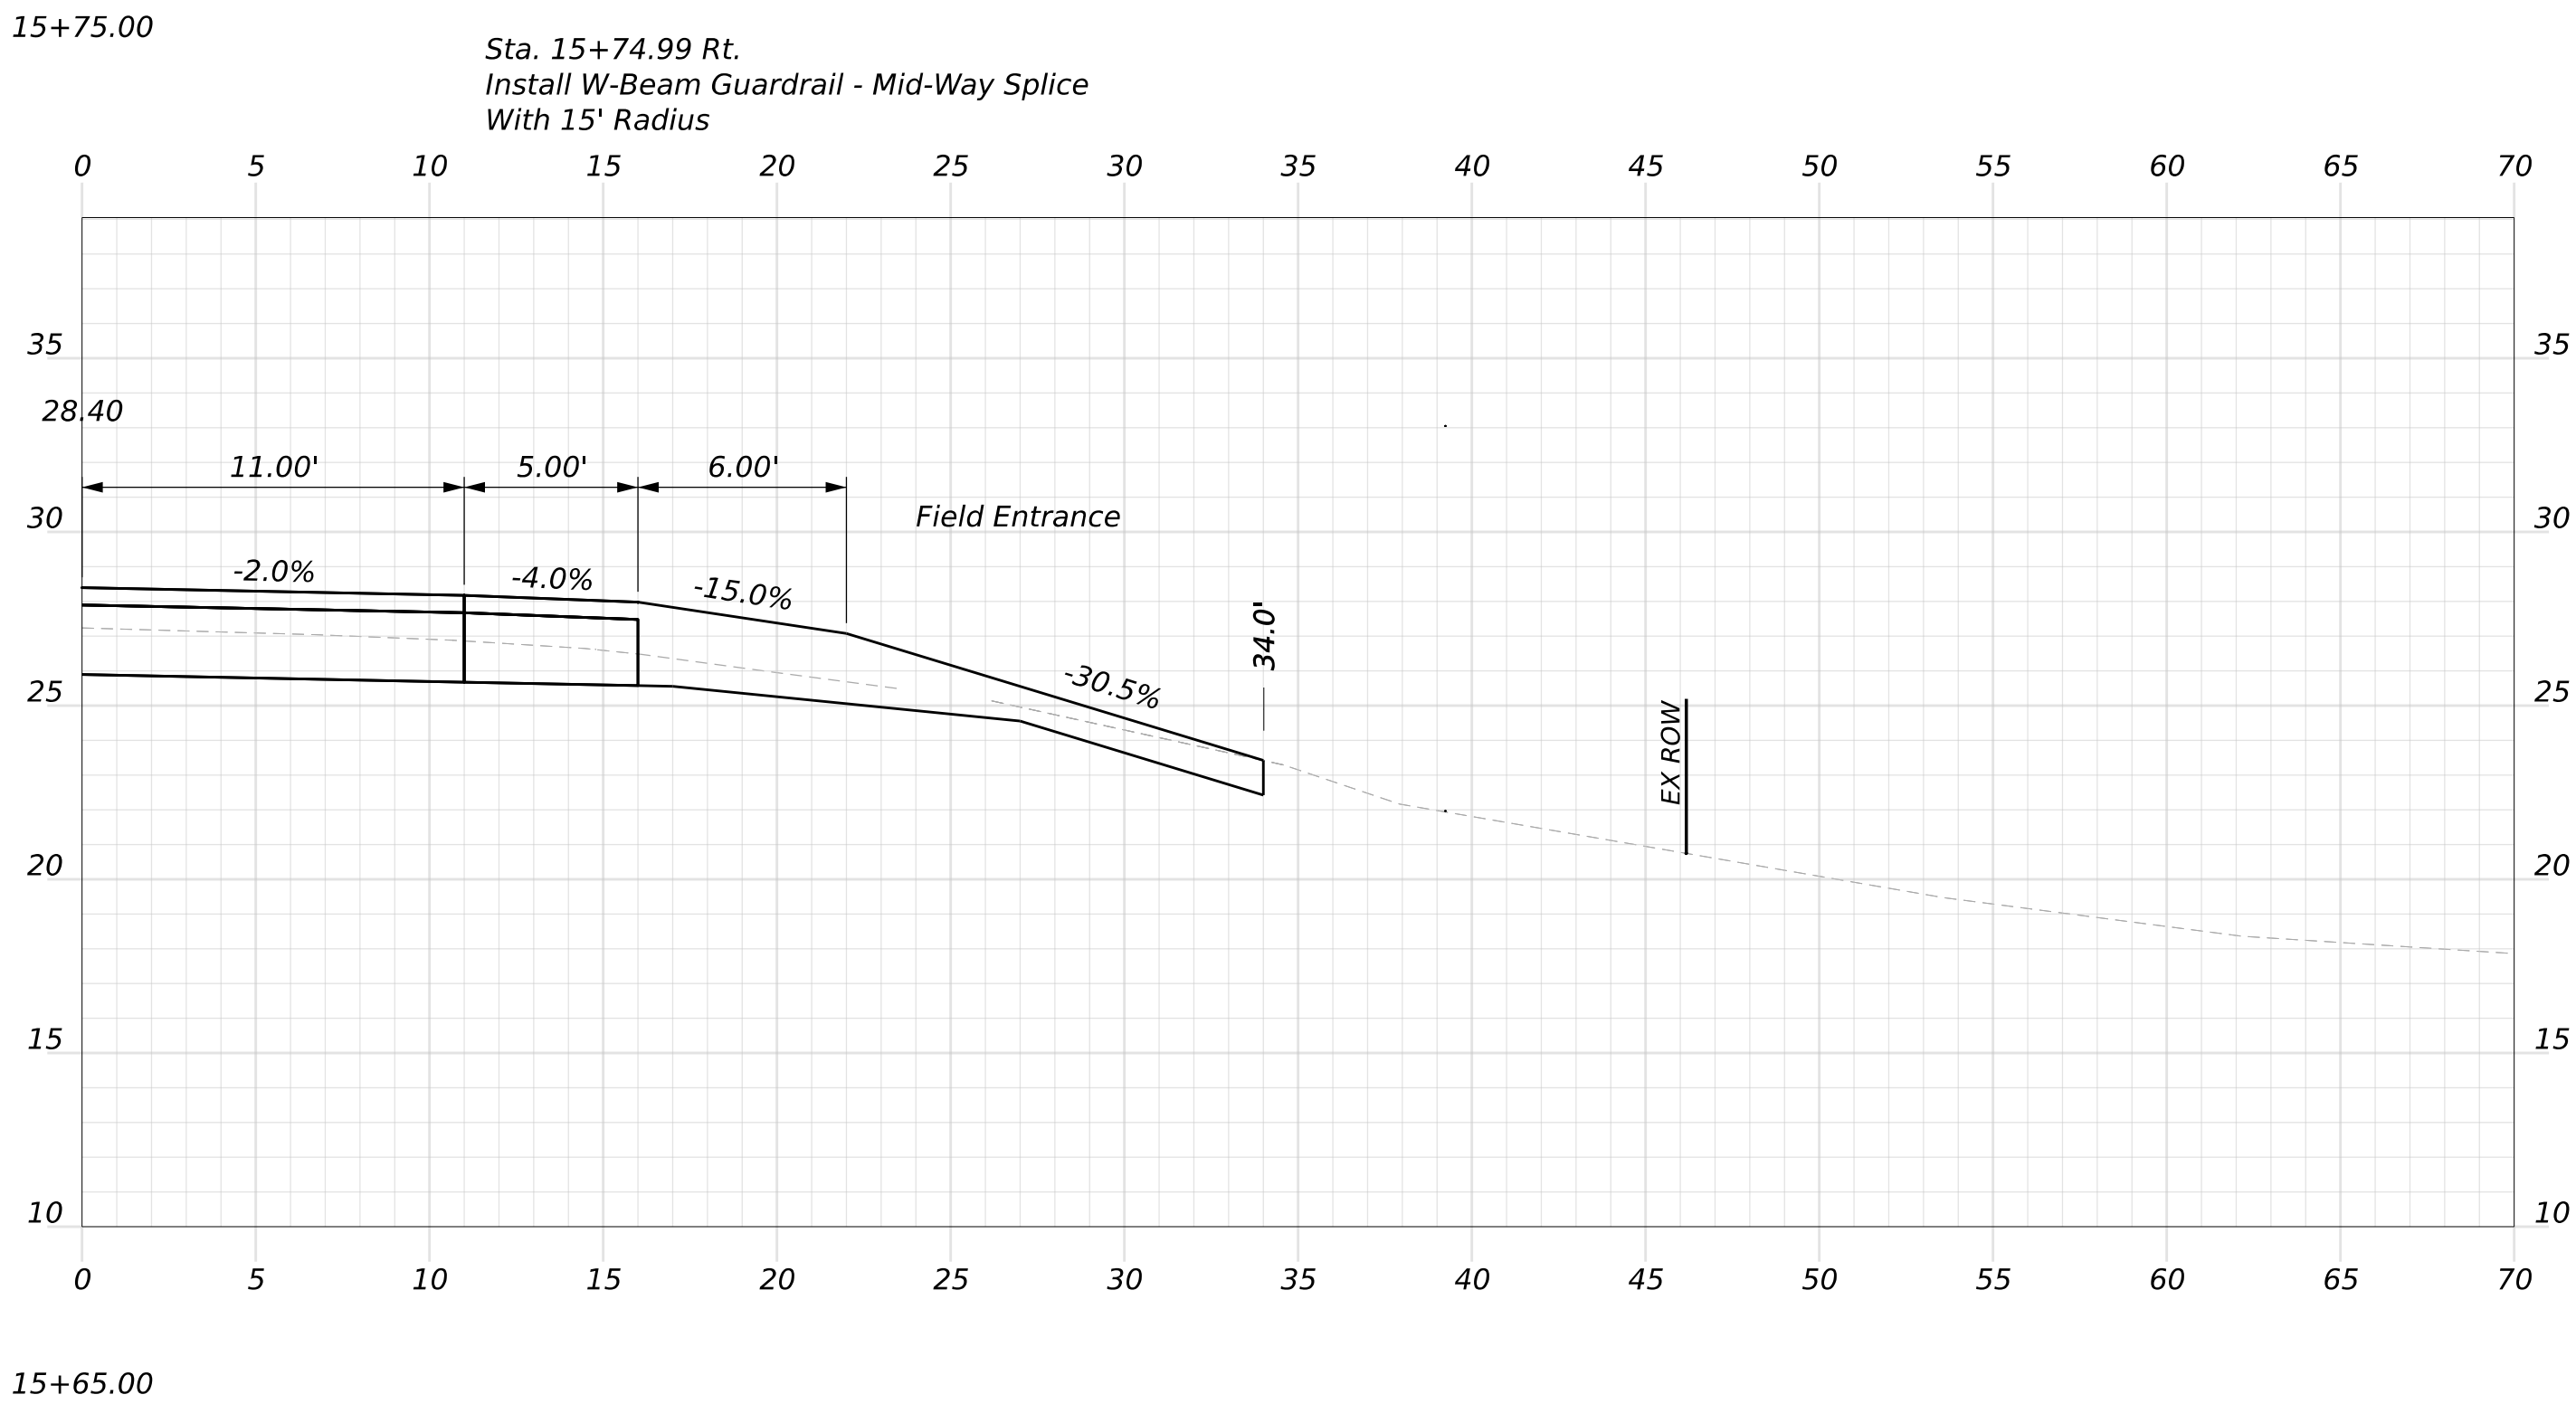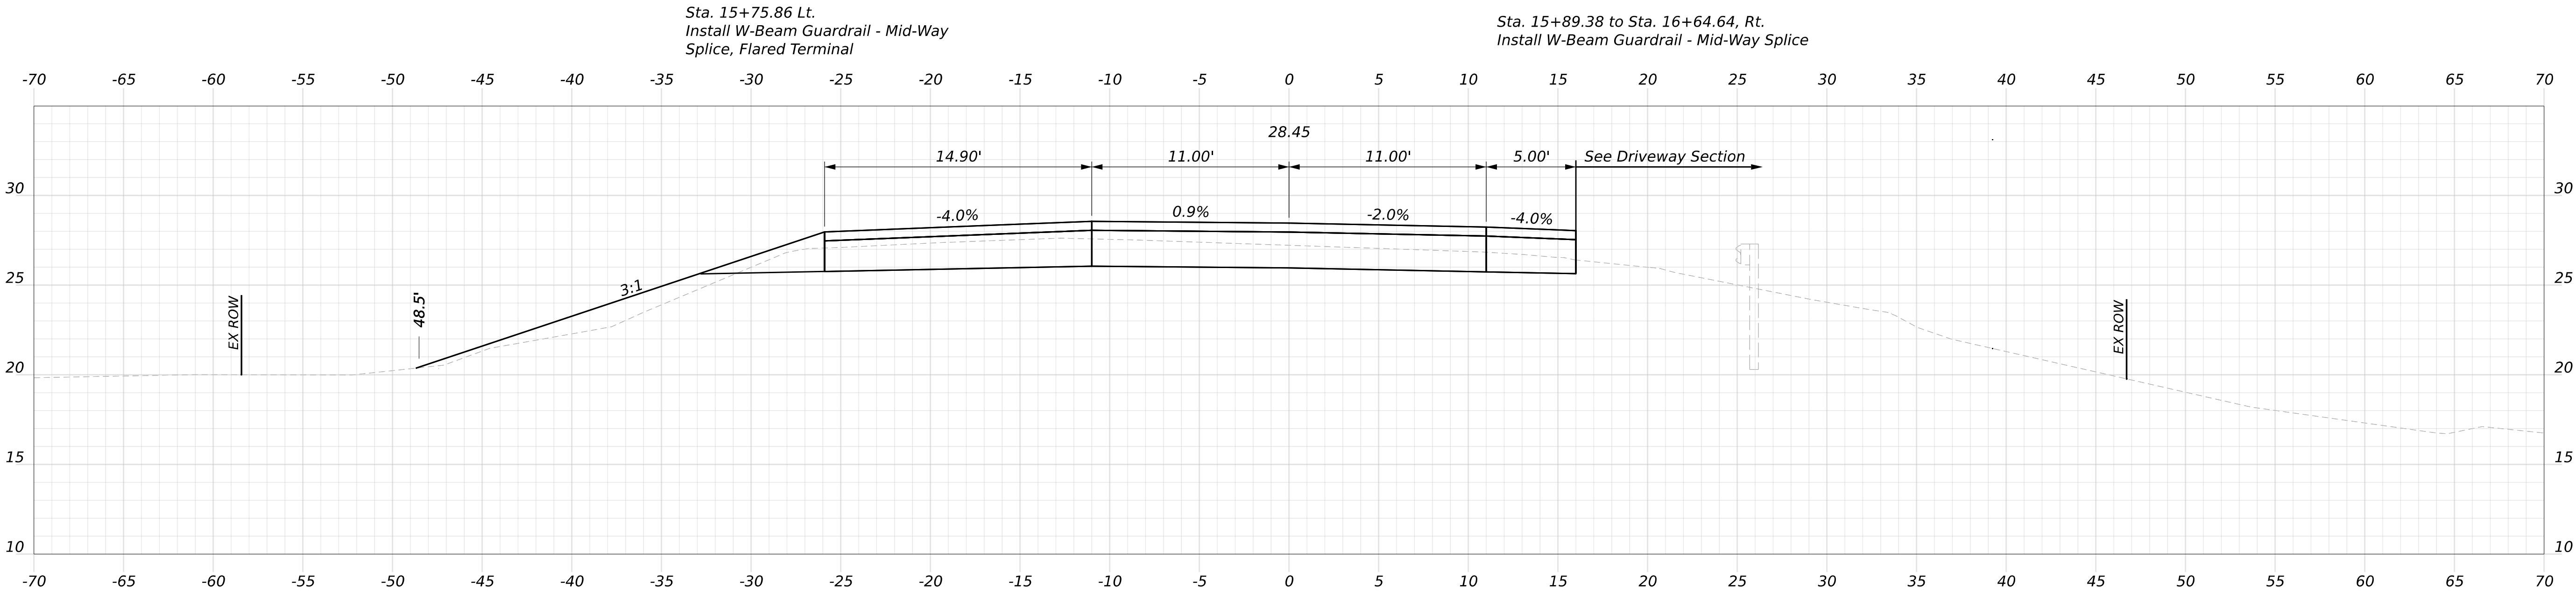

PROJ. MANAGER	MARK PARLIN	BY	DATE	SIGNATURE
DESIGN-DETAILED <td>EBROWNELL<td>EBURGESS<td>8/6/2025<td></td></td></td></td>	EBROWNELL <td>EBURGESS<td>8/6/2025<td></td></td></td>	EBURGESS <td>8/6/2025<td></td></td>	8/6/2025 <td></td>	
CHECKED-REVIEWED <td>EBROWNELL<td>EBURGESS<td>8/6/2025<td></td></td></td></td>	EBROWNELL <td>EBURGESS<td>8/6/2025<td></td></td></td>	EBURGESS <td>8/6/2025<td></td></td>	8/6/2025 <td></td>	
DESIGN-DETAILED <td>EBROWNELL<td>EBURGESS<td>8/6/2025<td></td></td></td></td>	EBROWNELL <td>EBURGESS<td>8/6/2025<td></td></td></td>	EBURGESS <td>8/6/2025<td></td></td>	8/6/2025 <td></td>	
DESIGN-DETAILED <td>EBROWNELL<td>EBURGESS<td>8/6/2025<td></td></td></td></td>	EBROWNELL <td>EBURGESS<td>8/6/2025<td></td></td></td>	EBURGESS <td>8/6/2025<td></td></td>	8/6/2025 <td></td>	
REVISIONS 1 <td></td> <td></td> <td></td> <td></td>				
REVISIONS 2 <td></td> <td></td> <td></td> <td></td>				
REVISIONS 3 <td></td> <td></td> <td></td> <td></td>				
REVISIONS 4 <td></td> <td></td> <td></td> <td></td>				
FIELD CHANGES <td></td> <td></td> <td></td> <td></td>				

