

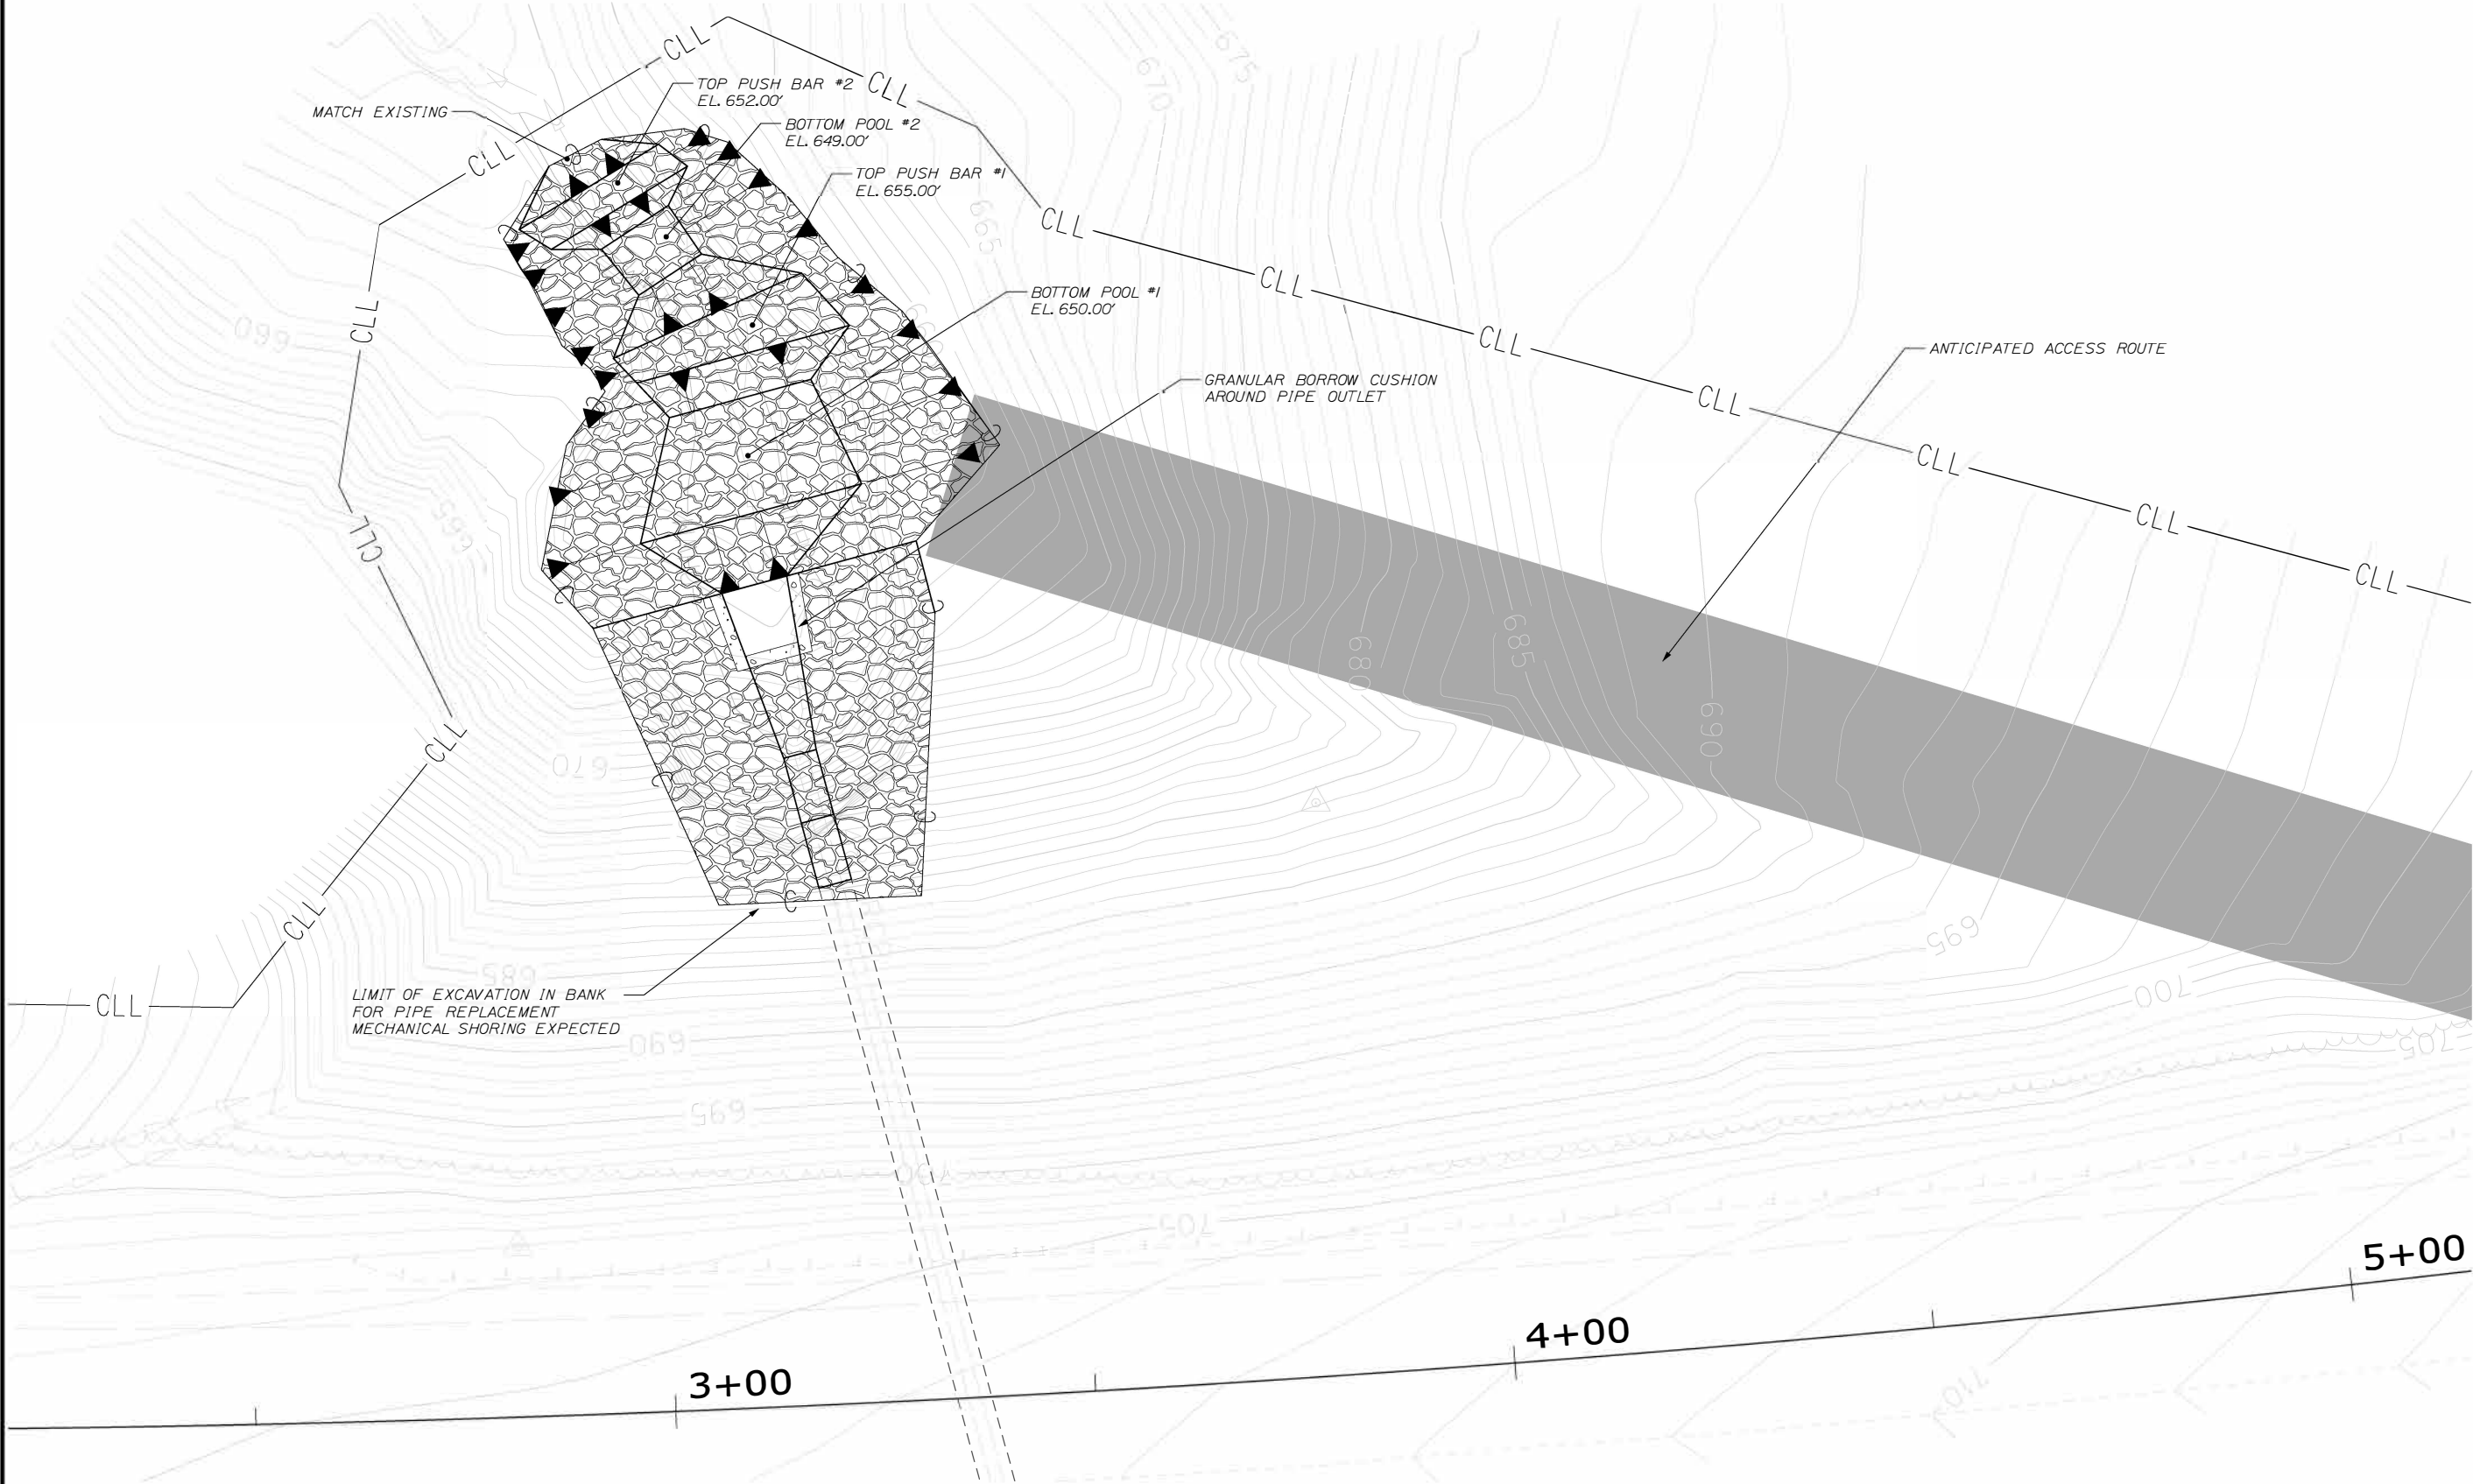



STATE OF MAINE		DEPARTMENT OF TRANSPORTATION	
2642200		WIN 26422.00	
HIGHWAY PLANS			
ALLAGASH ROUTE 161		SIGNATURE	
TYPICAL - PLAN VIEW		P.E. NUMBER	
SHEET NUMBER		DATE	
2		04-2025	
OF 5		04-2025	
		BY	
		WARDWELL	
		SOUCY	
		DESIGN-REVIEWED	
		SOUCY	
		DESIGN-DETAILED	
		SOUCY	
		REVISIONS 1	
		REVISIONS 2	
		REVISIONS 3	
		REVISIONS 4	
		FIELD CHANGES	

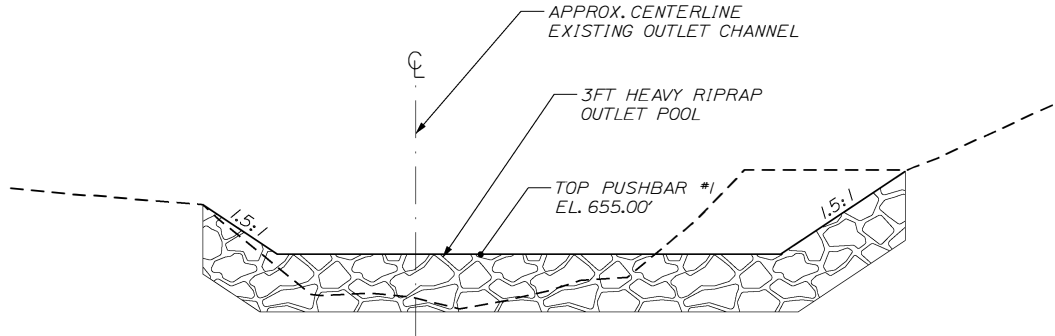


TYPICAL SECTION
TOP PUSHBAR #1

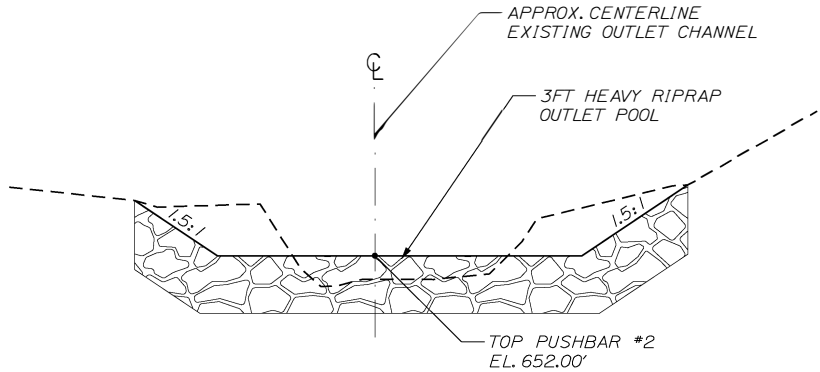


TYPICAL SECTION
TOP PUSHBAR #2

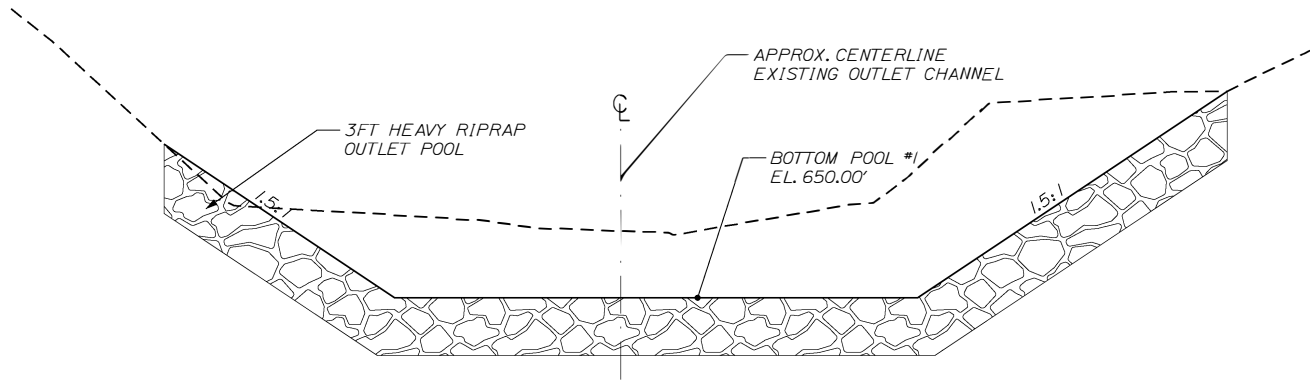


TYPICAL SECTION
OUTLET POOL #1

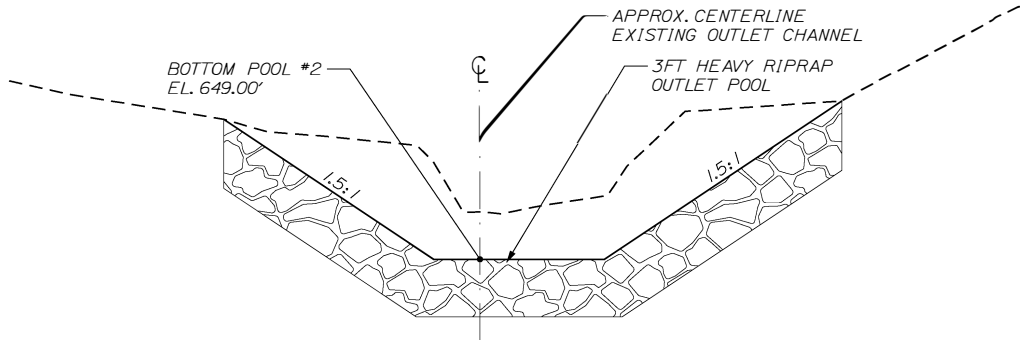

TYPICAL SECTION
OUTLET POOL #2

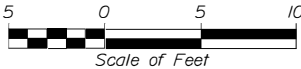

ALLAGASH ROUTE 161 OUTLET TYPICAL SECTIONS	PROJ. MANAGER		SOU'CY	BY	DATE
	DESIGN-DETAILED		WARDWELL	WARDWELL	04-2025
	CHECKED-REVIEWED		SOU'CY	SOU'CY	04-2025
	DESIGN-DETAILED02				
	DESIGN-DETAILED03				
	REVISIONS 1		P.E. NUMBER		
	REVISIONS 2				
	REVISIONS 3				
	REVISIONS 4		DATE		
	FIELD CHANGES				
SHEET NUMBER					
3					
OF 5					
		STATE OF MAINE DEPARTMENT OF TRANSPORTATION			
		2642200			
		WIN 26422.00 HIGHWAY PLANS			

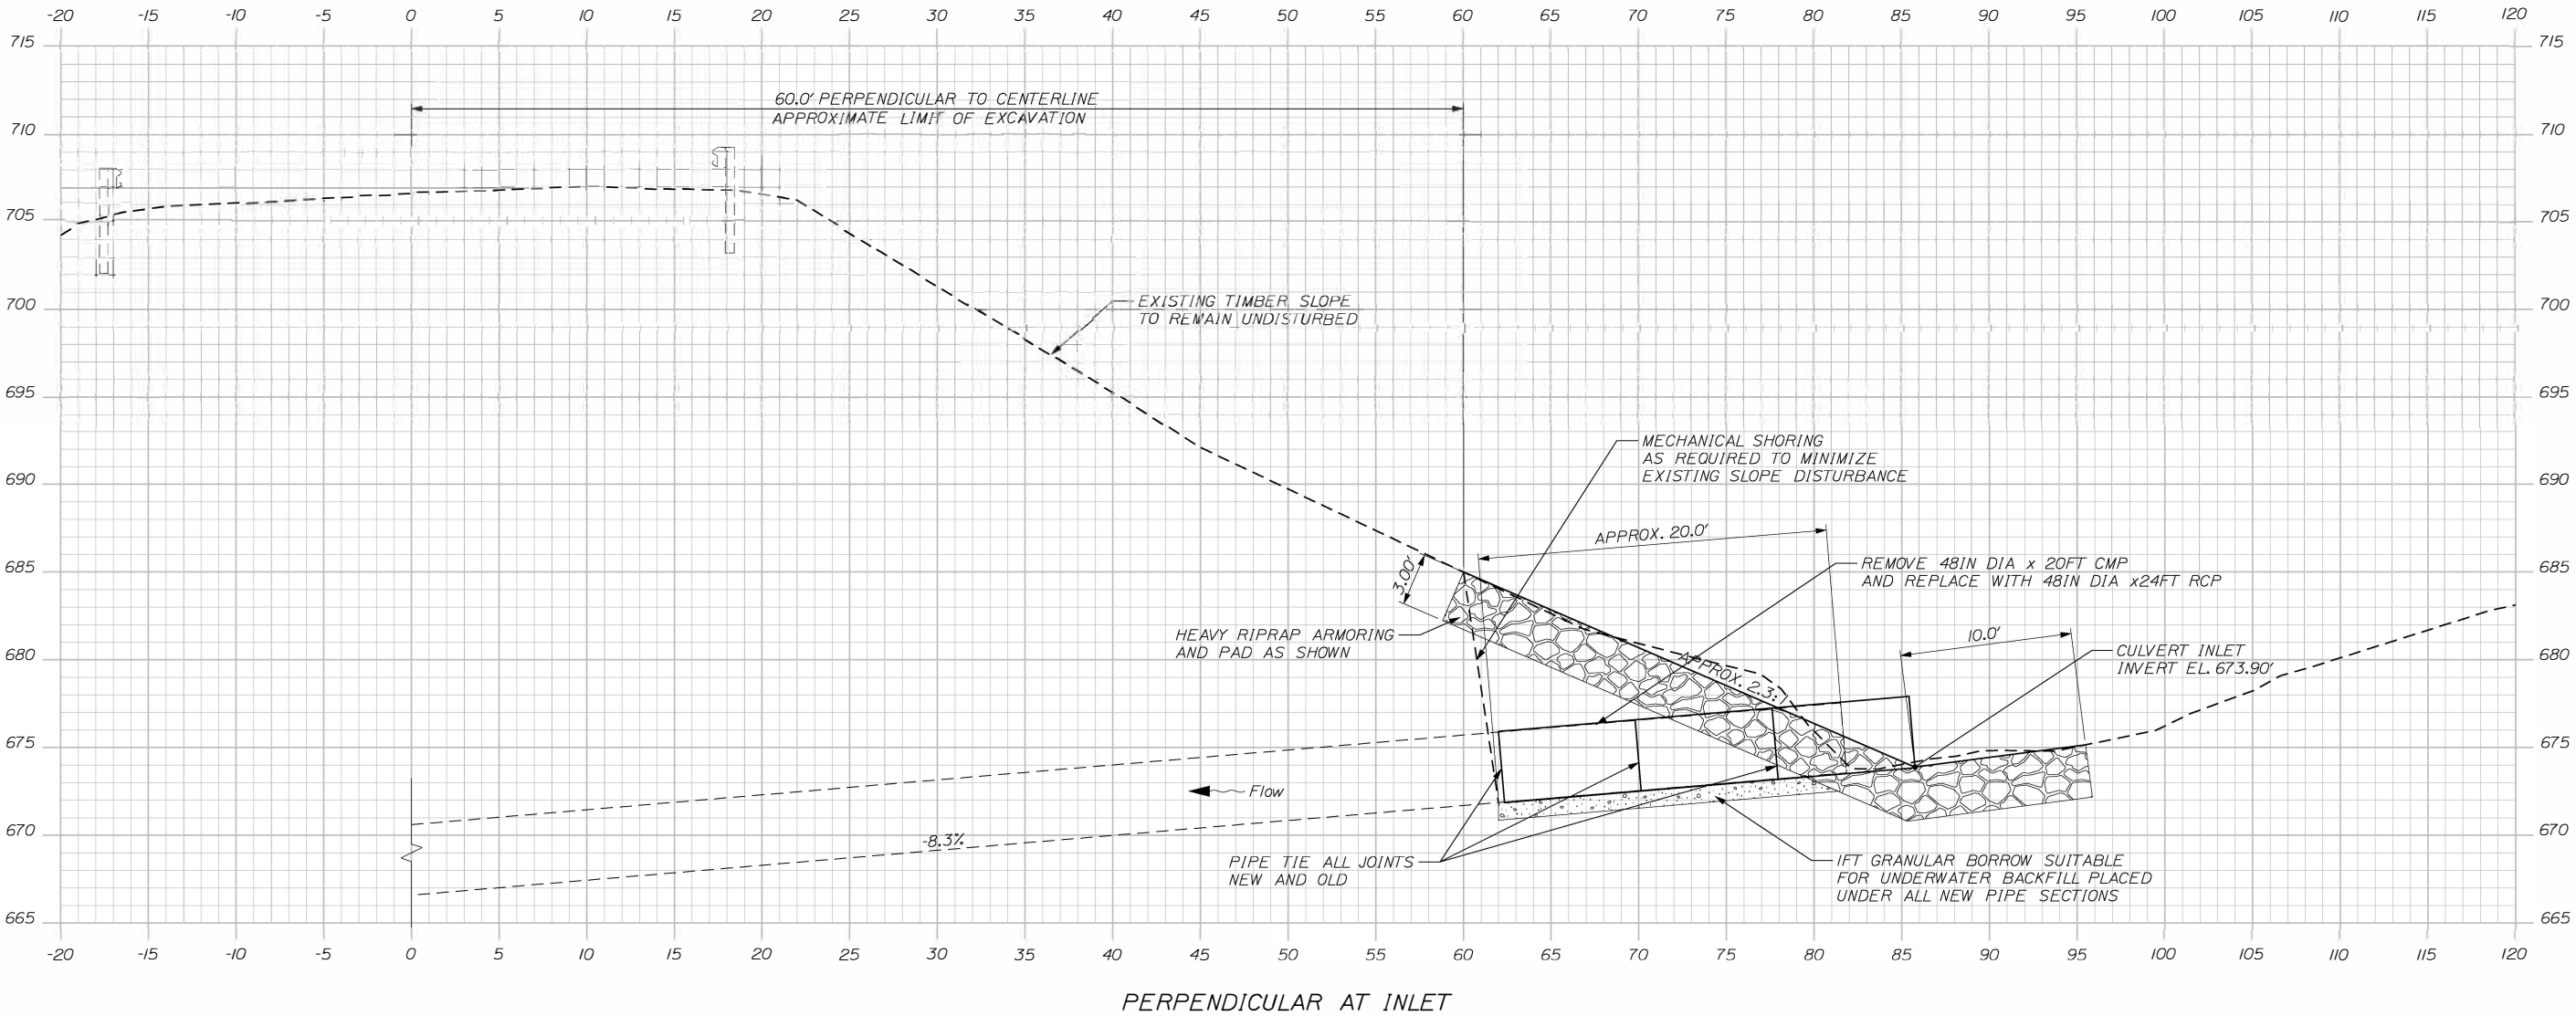

PROJ. MANAGER	BY	DATE	SIGNATURE
DESIGN DETAIL	WARDWELL	04-2025	
CHECKED REVIEW	SOUCY	04-2025	
DESIGN DETAIL			P.E. NUMBER
DESIGN DETAIL			DATE
REVISIONS 1			
REVISIONS 2			
REVISIONS 3			
REVISIONS 4			
FIELD CHANGES			

ALLAGASH
ROUTE 161

TYPICAL - INLET DETAIL

