



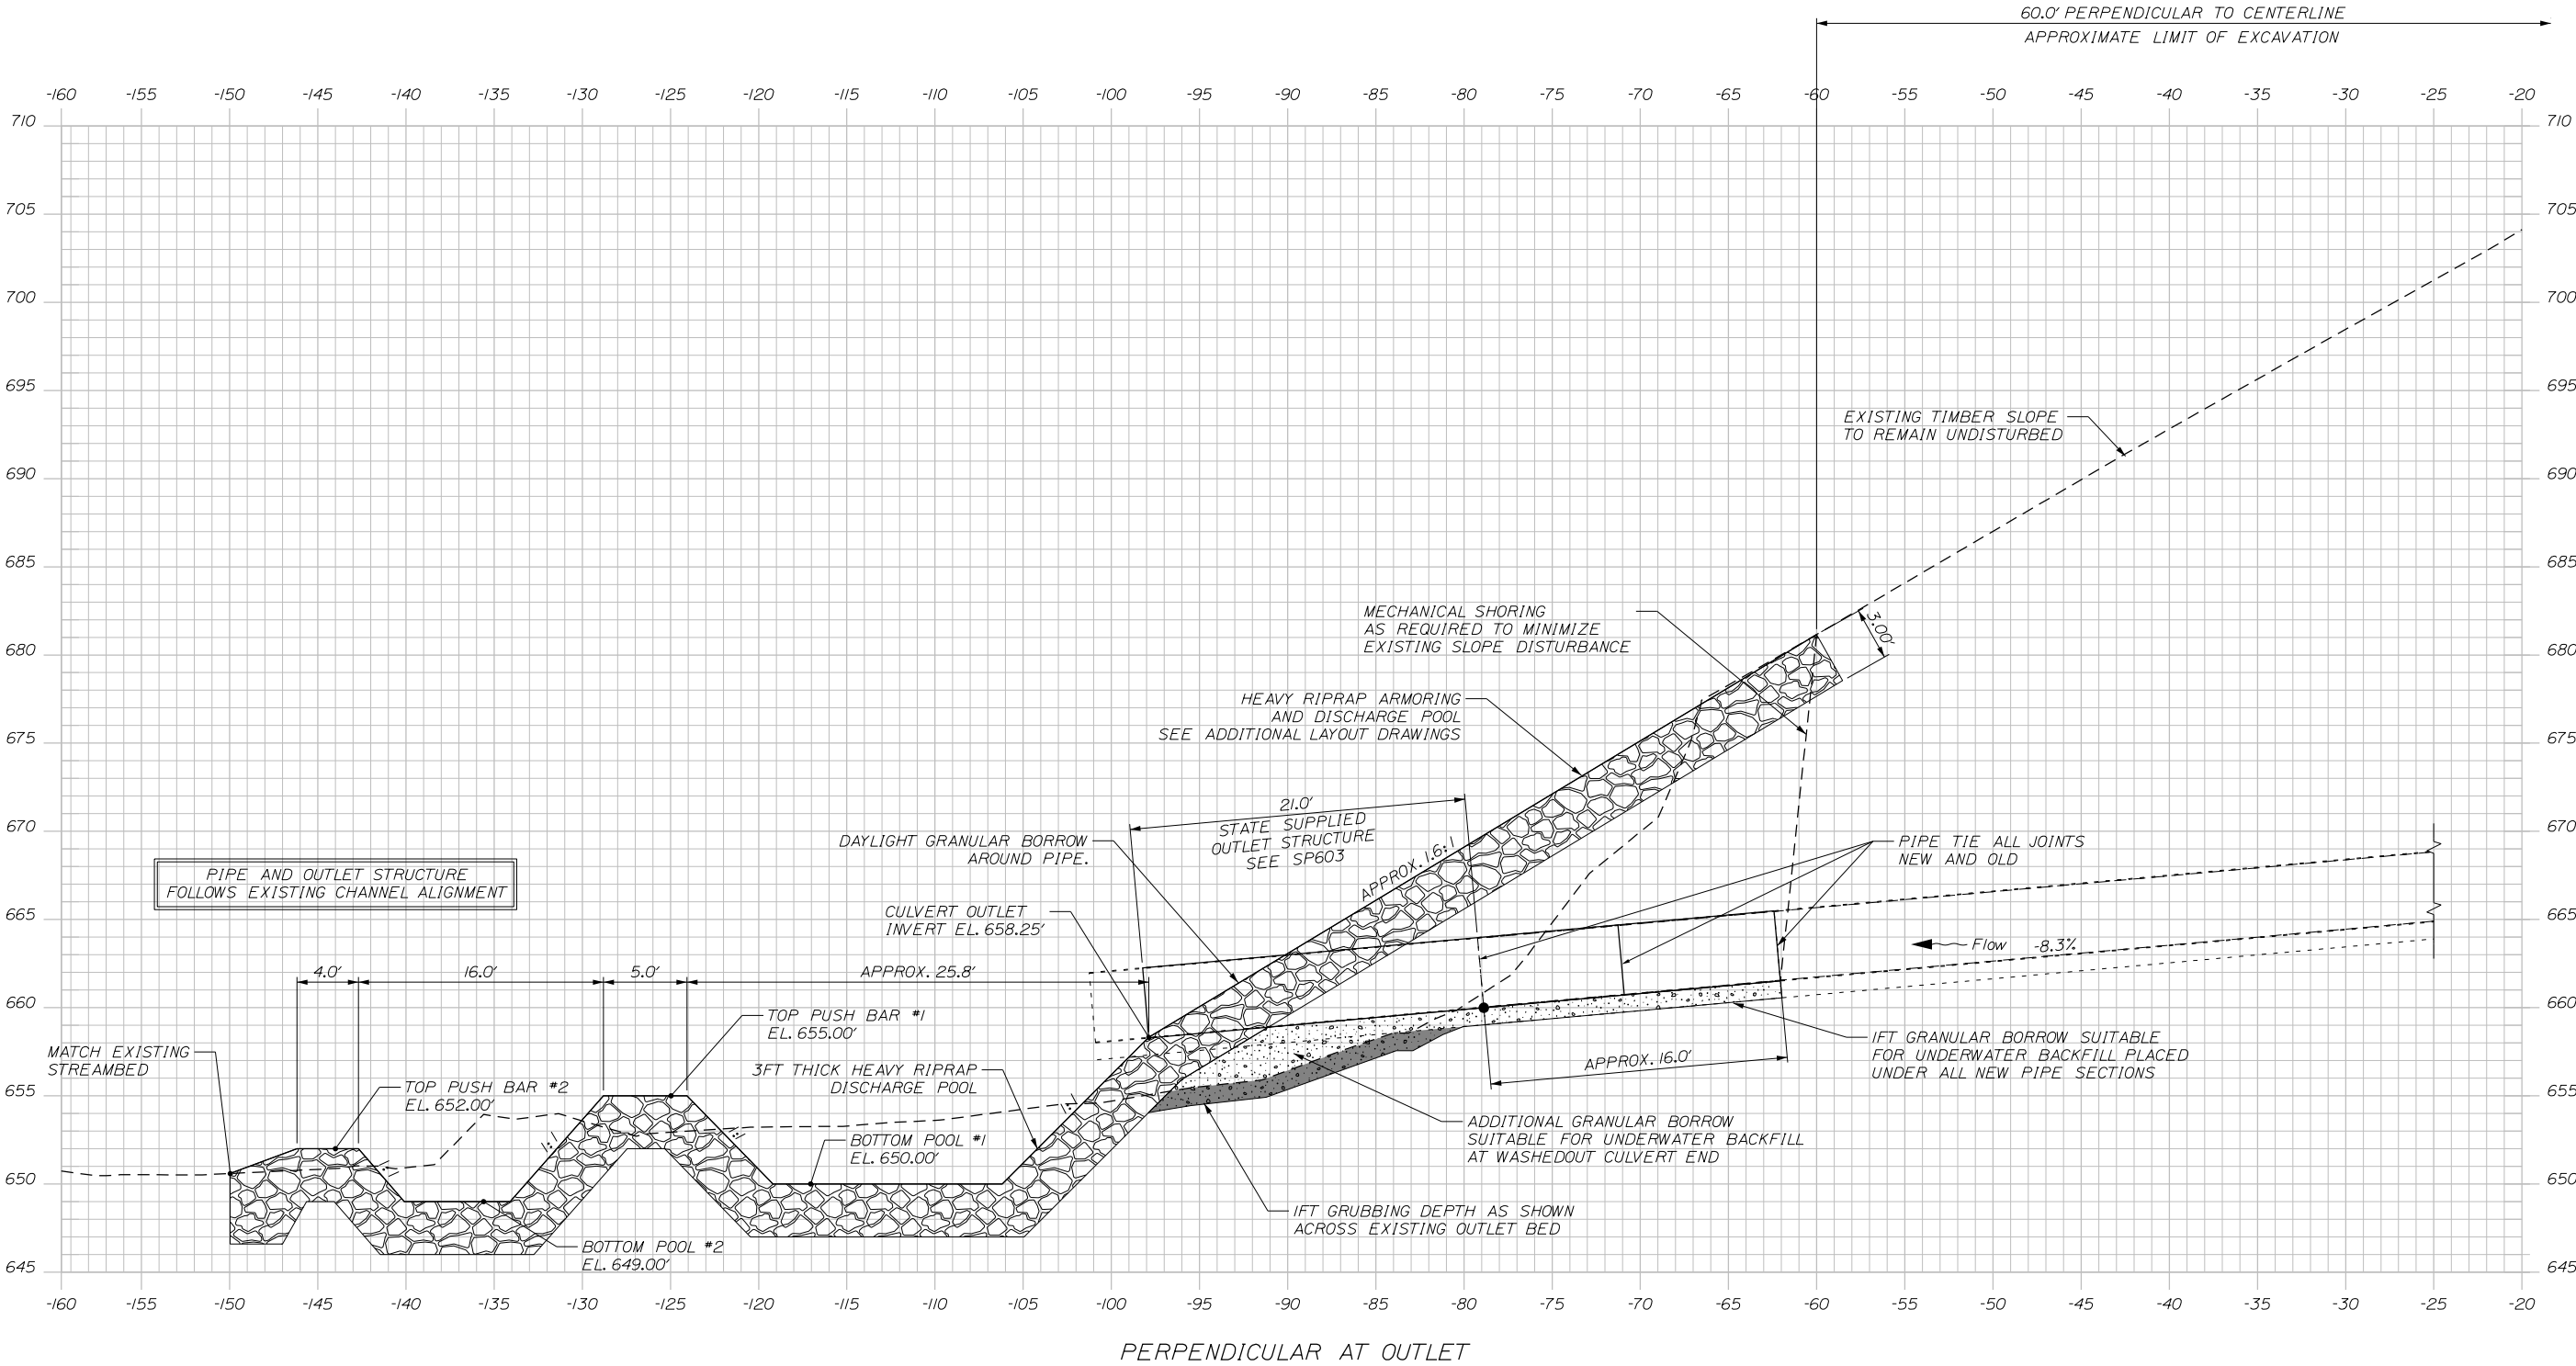


PROJ. MANAGER	BY	DATE	SIGNATURE
CHECKED-REVIEWED	WARDWELL	04-2025	
DESIGN-DETAILED	SOUCY	04-2025	
DESIGN-DETAILED			P.E. NUMBER
REVISIONS 1			DATE
REVISIONS 2			
REVISIONS 3			
REVISIONS 4			
FIELD CHANGES			


ALLAGASH
ROUTE 161
TYPICAL - OUTLET DETAIL

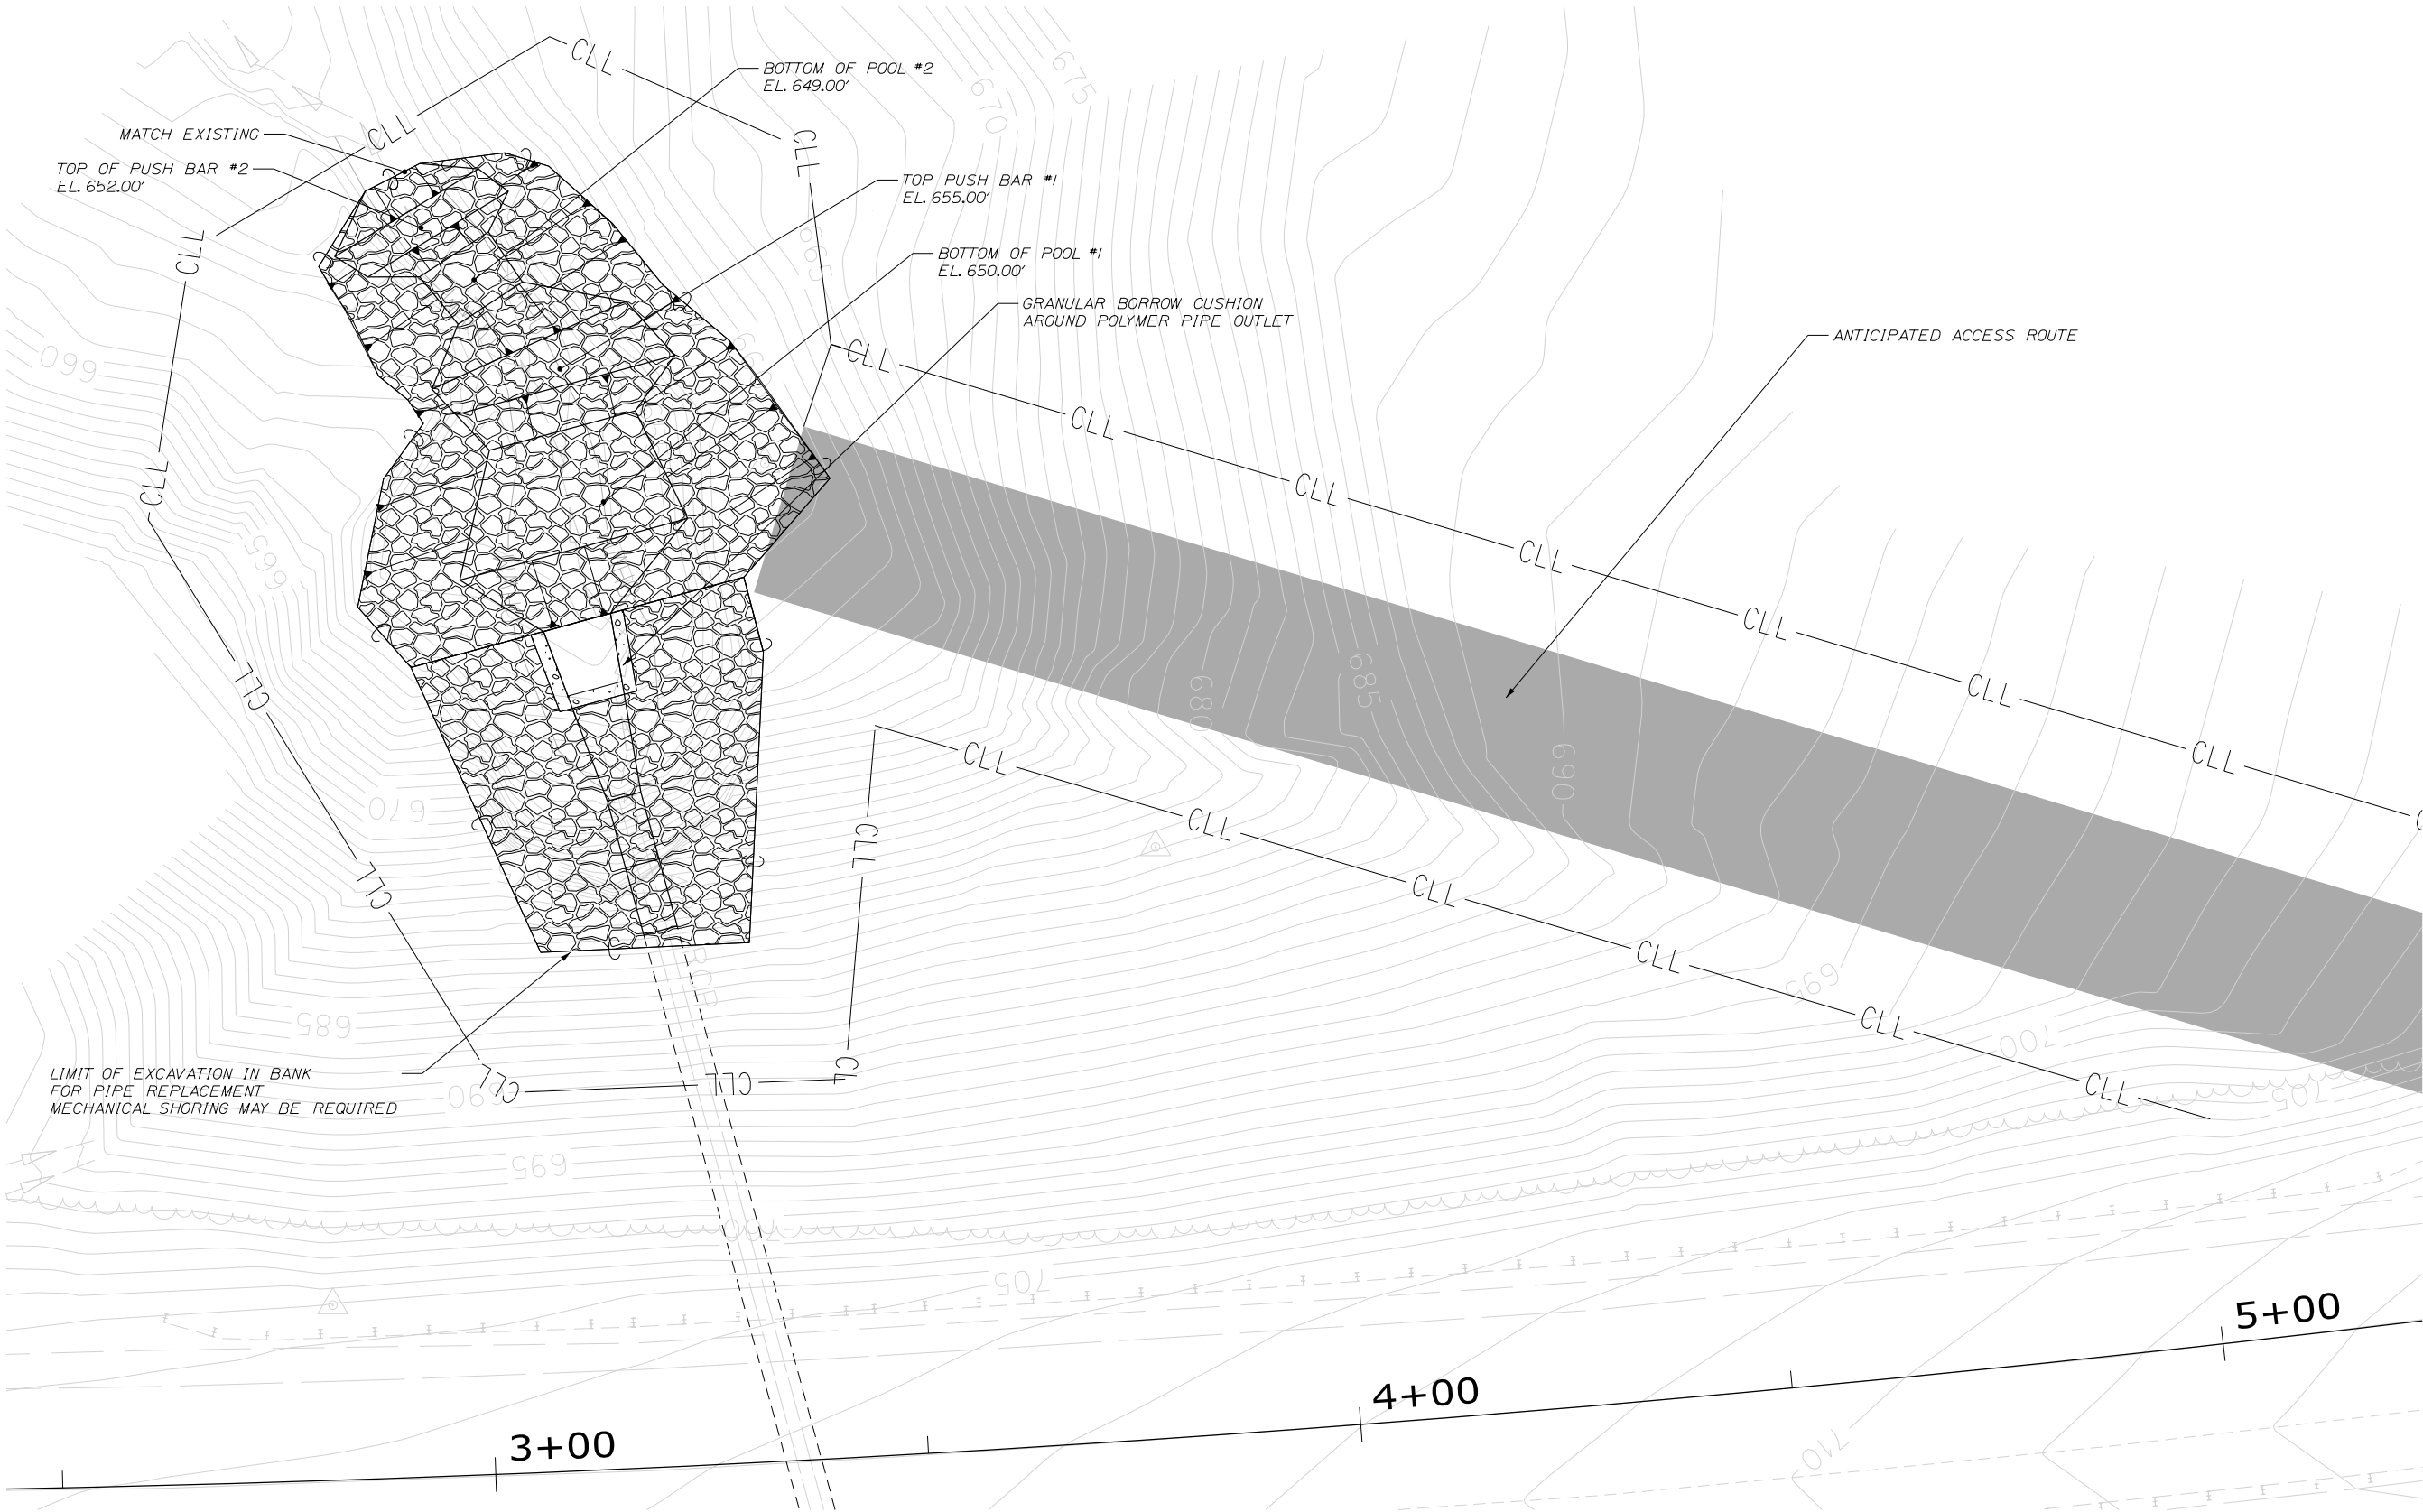


STATE OF MAINE		DEPARTMENT OF TRANSPORTATION	
2642200		WIN	
26422.00		HIGHWAY PLANS	
ALLAGASH ROUTE 161		OUTLET POOL - PLAN VIEW	
SHEET NUMBER		1	
OF 2			
PROJ. MANAGER	DESIGN-DETAILED	WARDWELL	DATE
CHECKED-REVIEWED	SOUCY	SOUCY	07-2025
DESIGN-DETAILED	SOUCY	SOUCY	07-2025
REVISIONS 1	SOUCY	SOUCY	DATE
REVISIONS 2	SOUCY	SOUCY	DATE
REVISIONS 3	SOUCY	SOUCY	DATE
REVISIONS 4	SOUCY	SOUCY	DATE
FIELD CHANGES	SOUCY	SOUCY	DATE

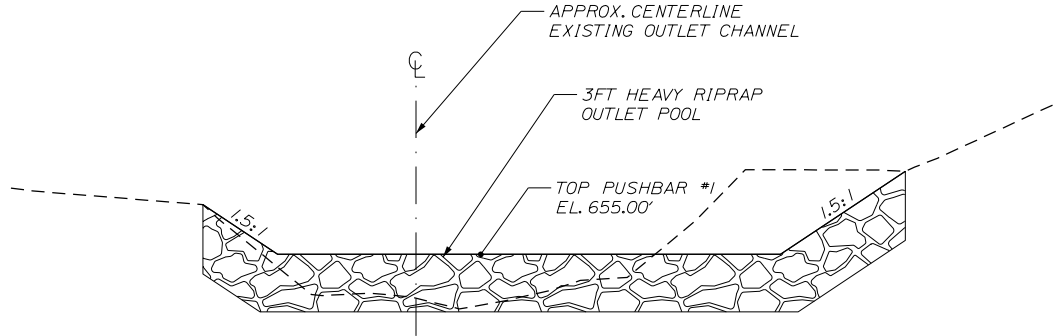


TYPICAL SECTION
TOP PUSHBAR #1

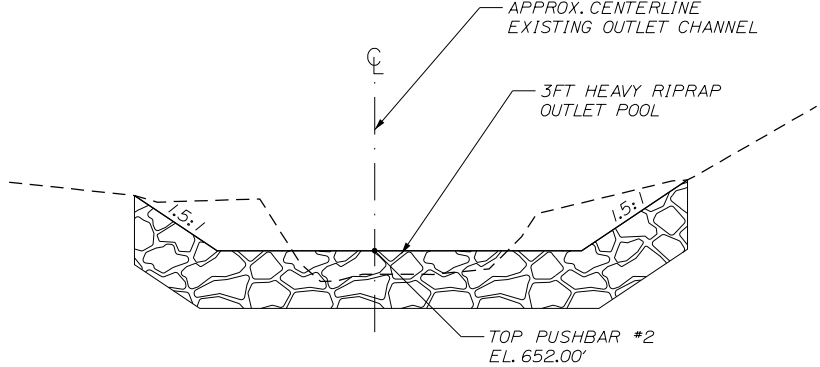

TYPICAL SECTION
TOP PUSHBAR #2

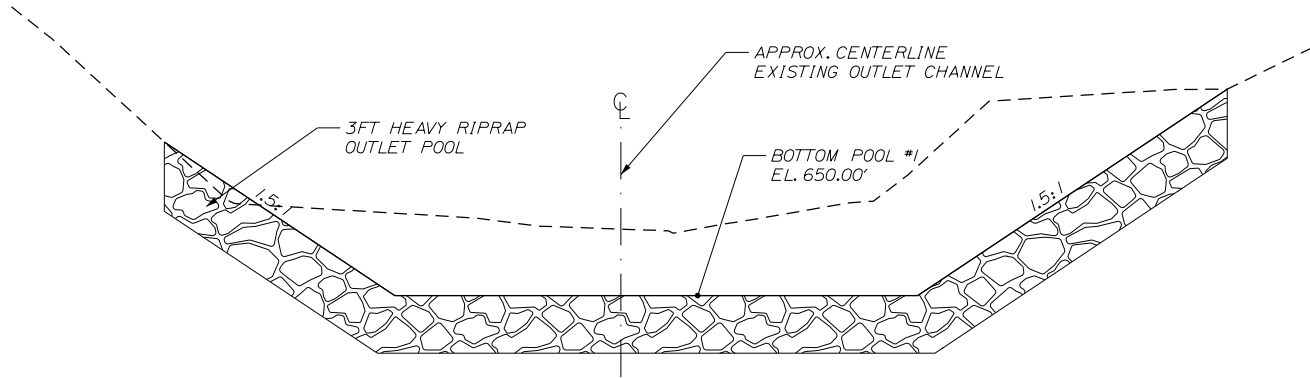

TYPICAL SECTION
OUTLET POOL #1

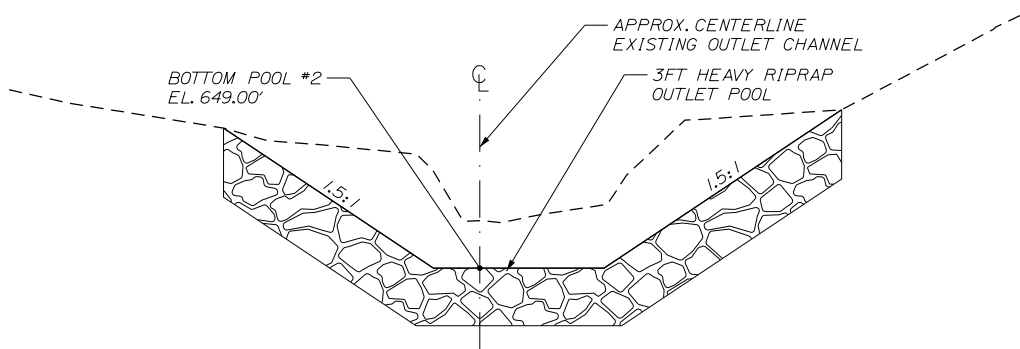

TYPICAL SECTION
OUTLET POOL #2



STATE OF MAINE		DEPARTMENT OF TRANSPORTATION	
2642200		WIN 264222.00	
2642200		HIGHWAY PLANS	
ALLAGASH ROUTE 161		OUTLET TYPICAL SECTIONS	
SHEET NUMBER		2	
OF 2		2	
DATE		SIGNATURE	
P.E. NUMBER		DATE	
FIELD CHANGES		FIELD CHANGES	
DESIGN-DETAILED		DESIGN-DETAILED	
CHECKED-REVIEWED		CHECKED-REVIEWED	
DESIGN-DETAILED		DESIGN-DETAILED	
REVISIONS 1		REVISIONS 1	
REVISIONS 2		REVISIONS 2	
REVISIONS 3		REVISIONS 3	
REVISIONS 4		REVISIONS 4	
BY		DATE	
WARDWELL		04-2025	
SOUCY		04-2025	
WARDWELL		04-2025	
SOUCY		04-2025	