




PROFILE	DATE
BY	
SURVEYED	
GRADES CHECKED	
NOTE BOOK	
NO.	
STRUCTURE NOTATIONS CHD.	

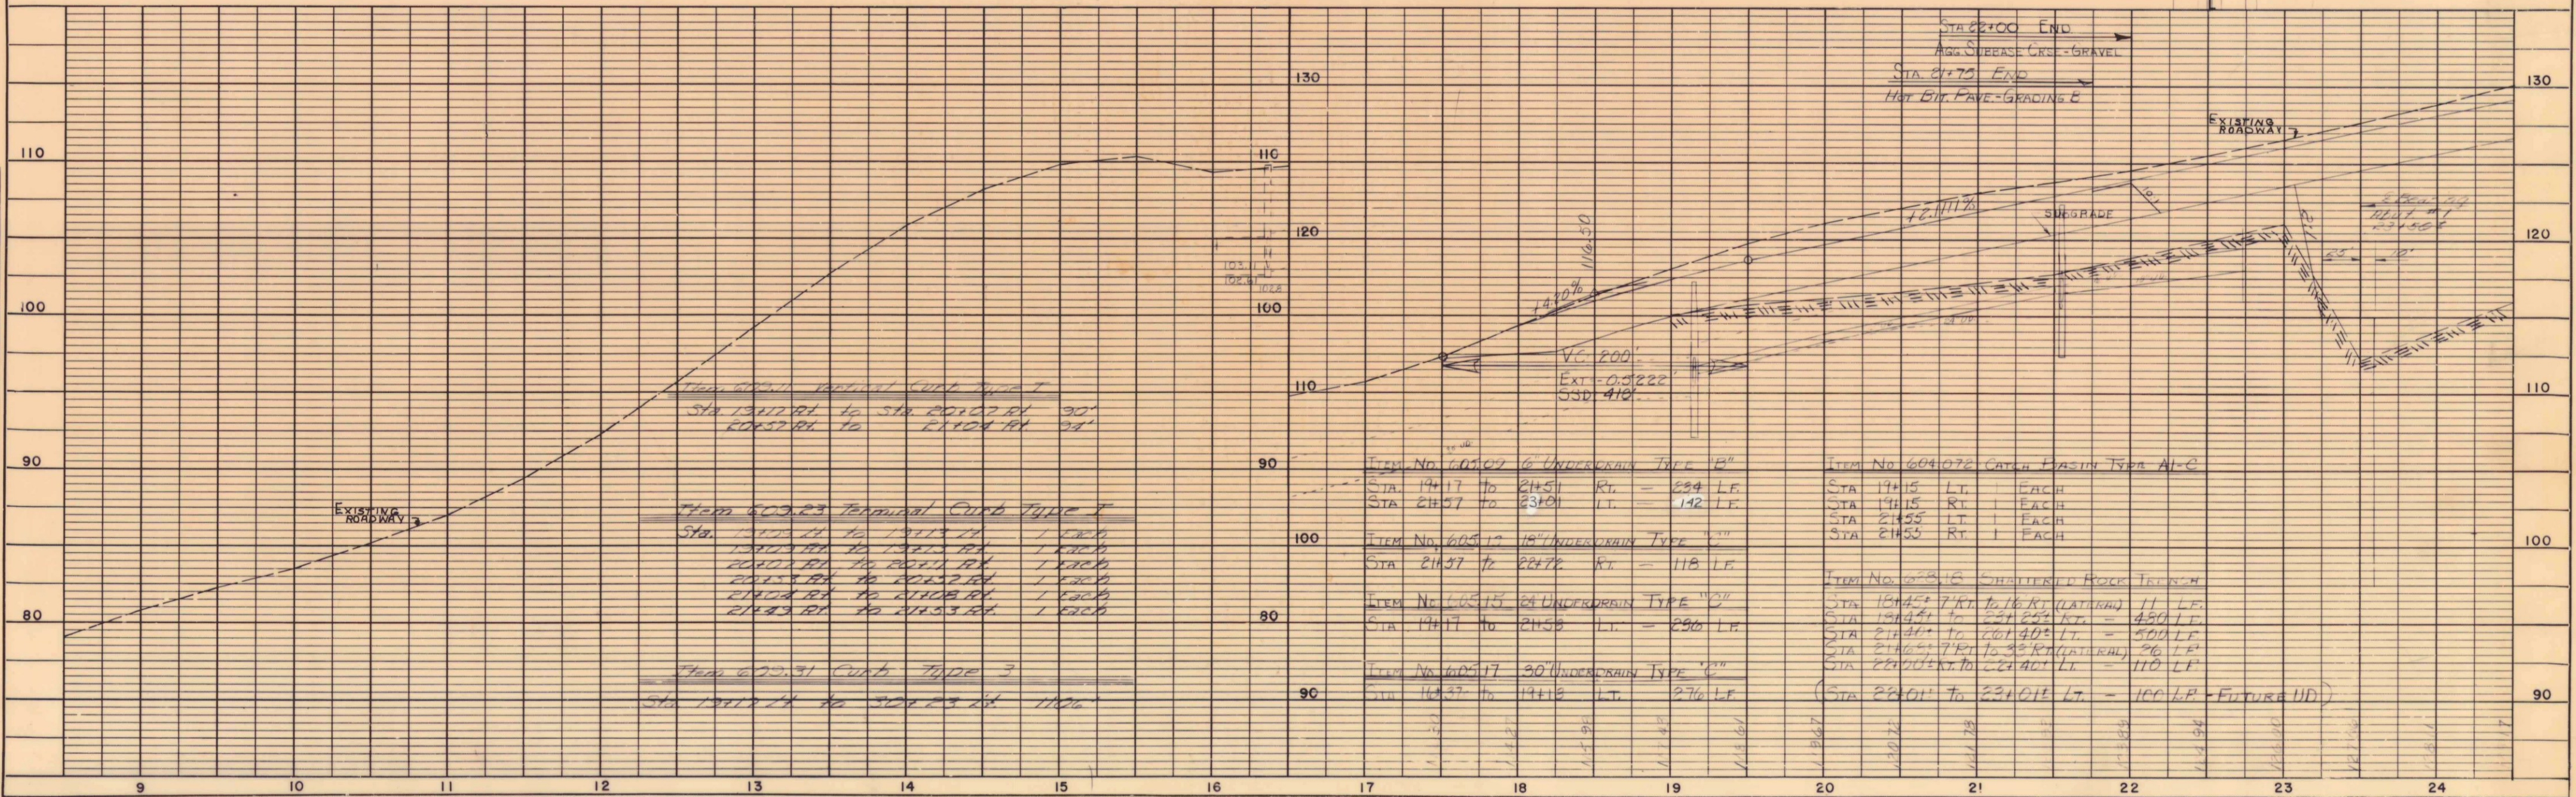


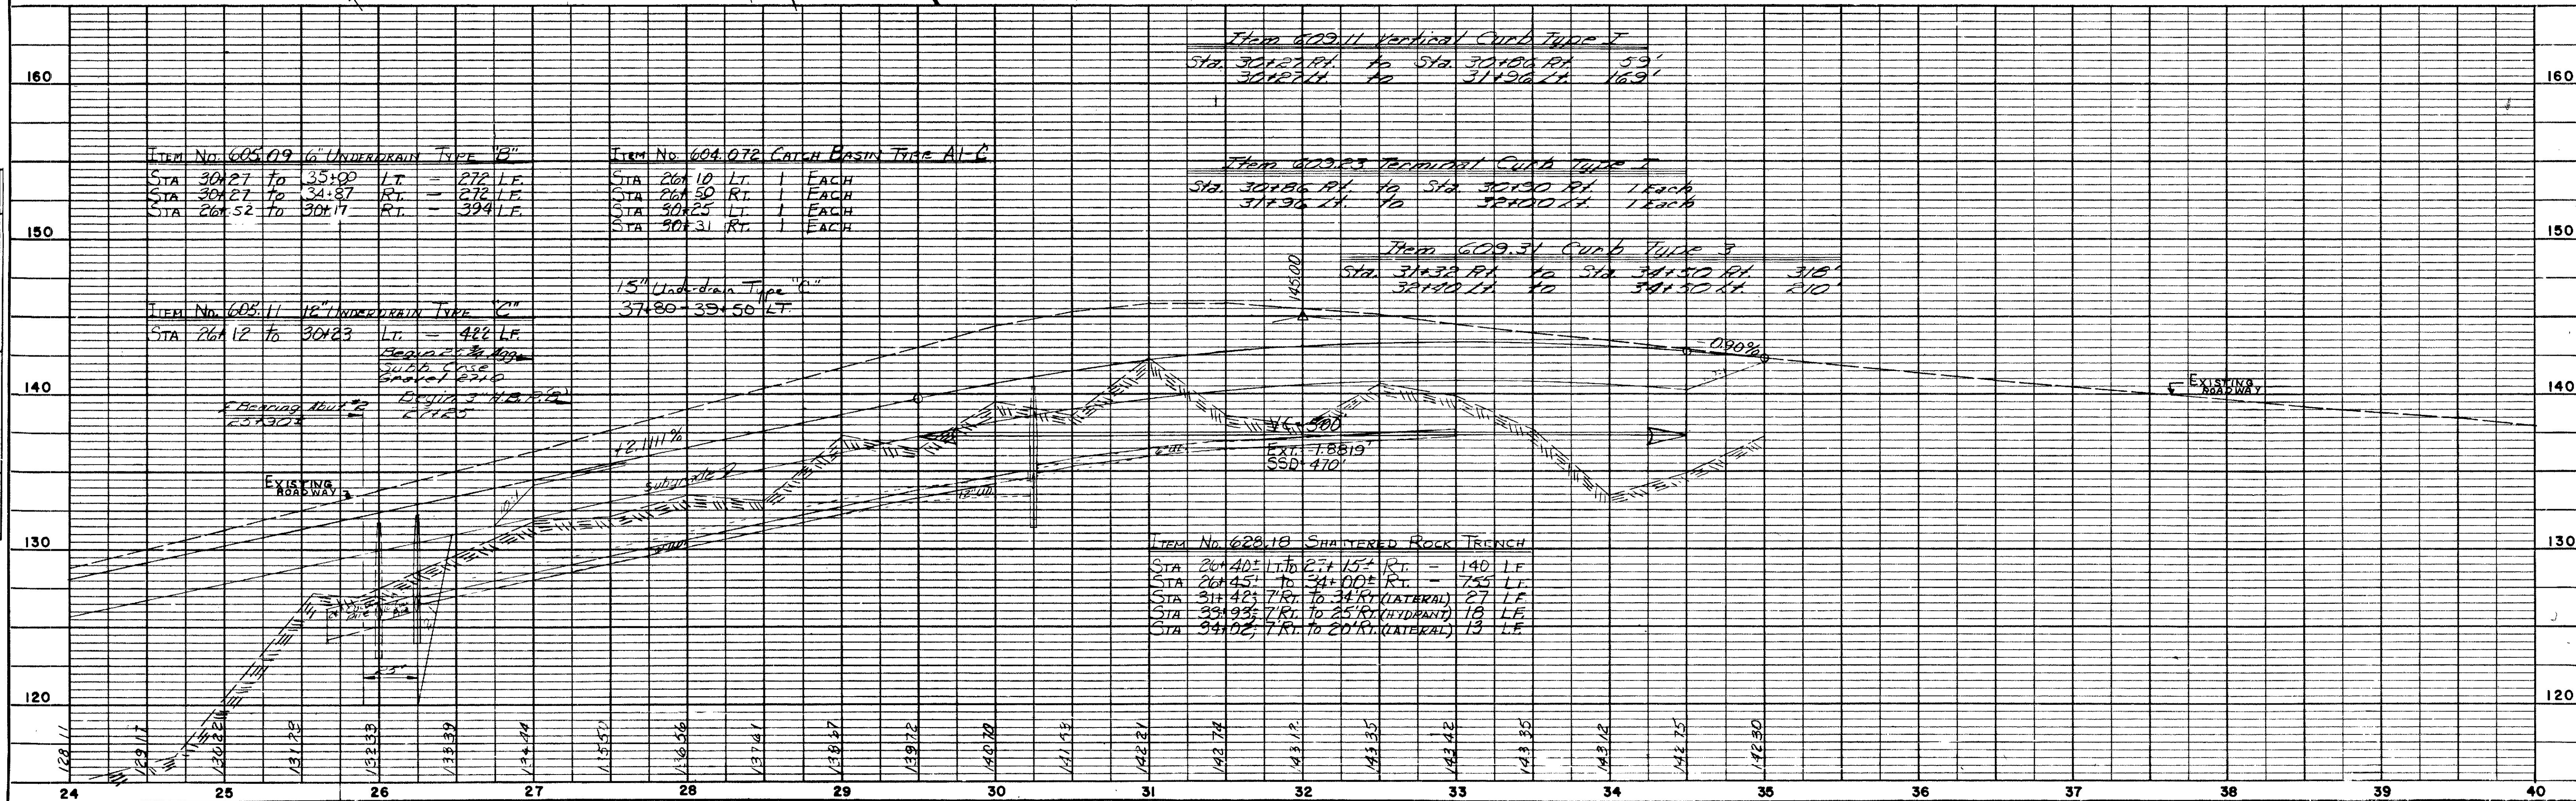

B. P. R.	STATE	PROJECT NUMBER	SHEET NO.	TOTAL SHEETS
1	MAINE	10 31 683	545	621

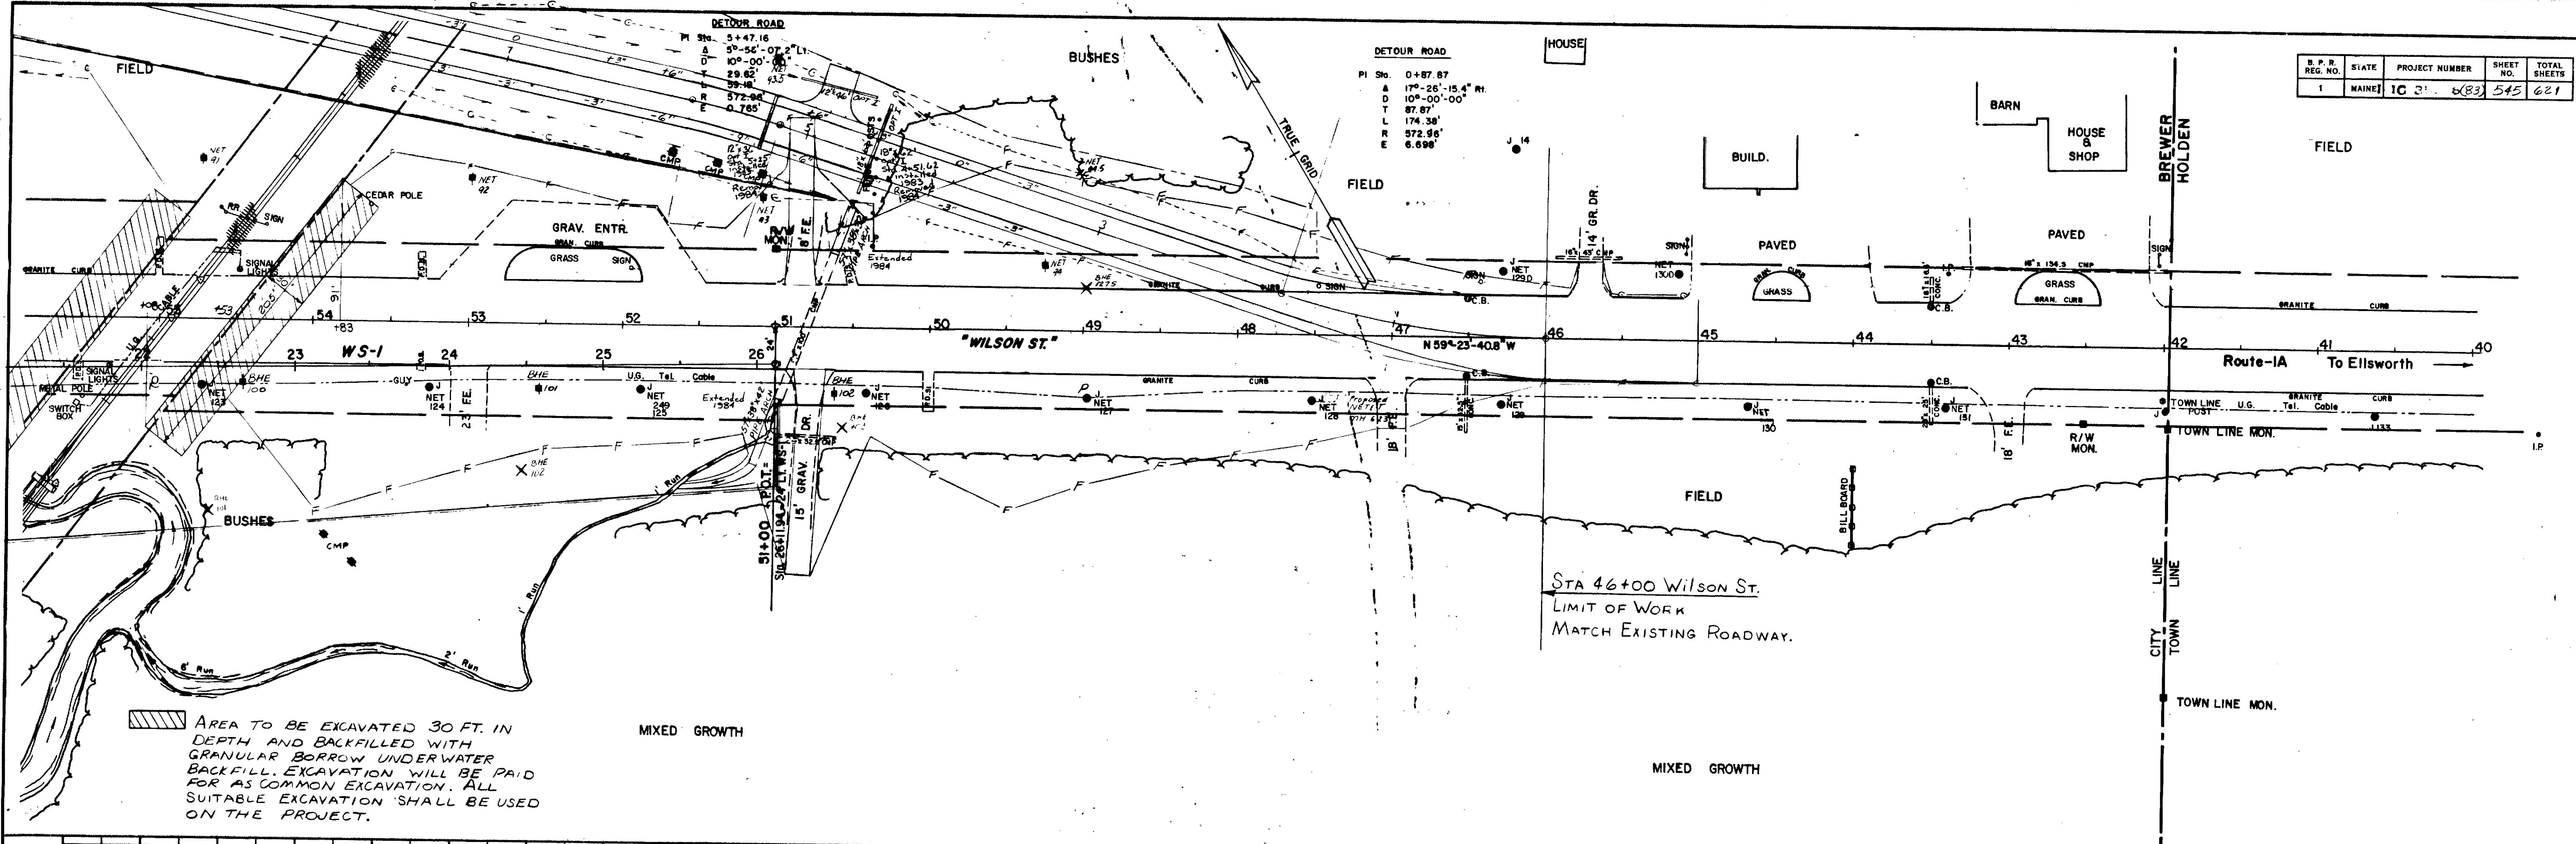

PROFILE	DATE	BY
MAINTAINED	12/1/79	W. S. GROUT
NOTE BOOK	12/1/79	W. S. GROUT
GRADES CHECKED	12/1/79	W. S. GROUT
NO. 393/90		
STRUCTURE DATA SHEET		

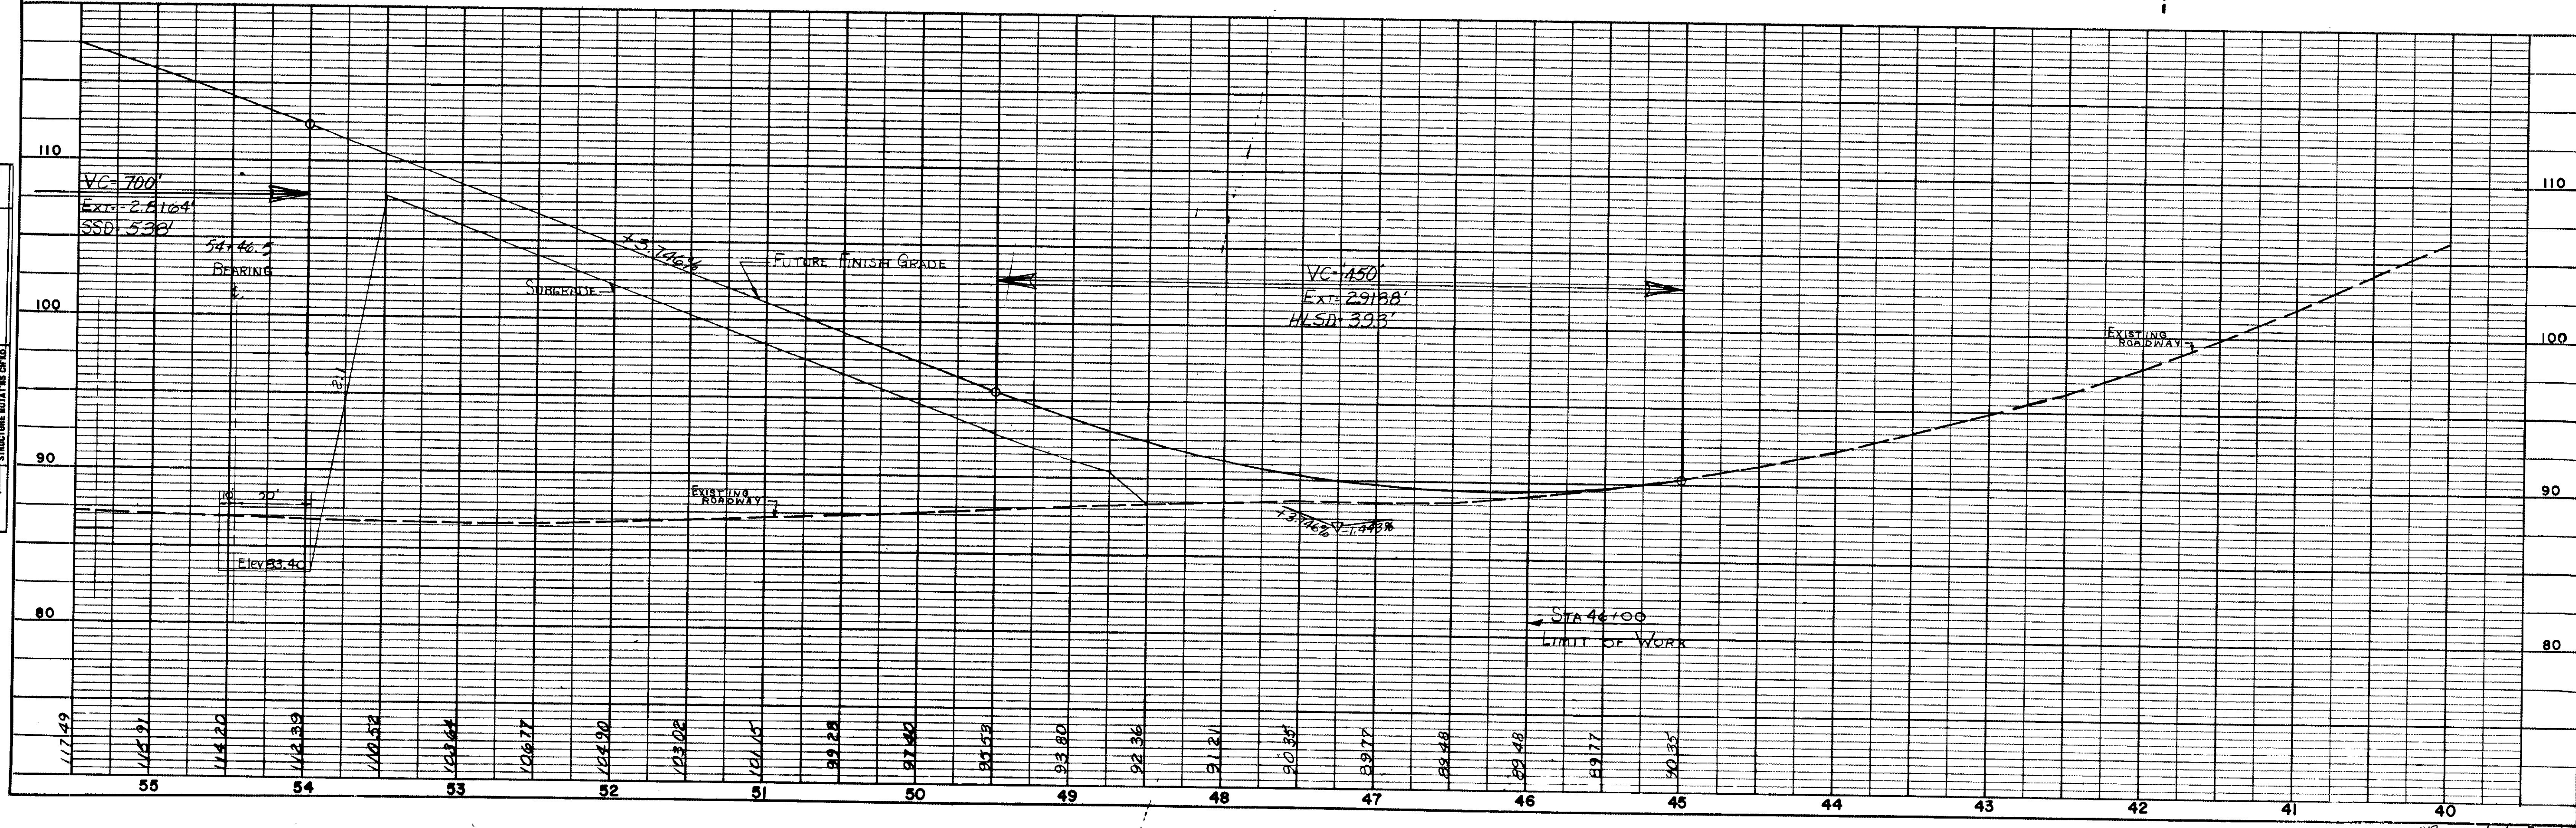

PROFILE	DATE
NOTE BOOK	12/79
SUNNY	2/82
PLOTTED	
GRADES CHECKED	
B. M. # NOTED	
STRUCTURE NOTATION CHECKED	
NO. 395/38	

