


STATE OF MAINE
DEPARTMENT OF TRANSPORTATION



LIST OF DRAWINGS

Title Sheet	1
General Plan & Notes	2
Profile	3
Detail Sheet	4

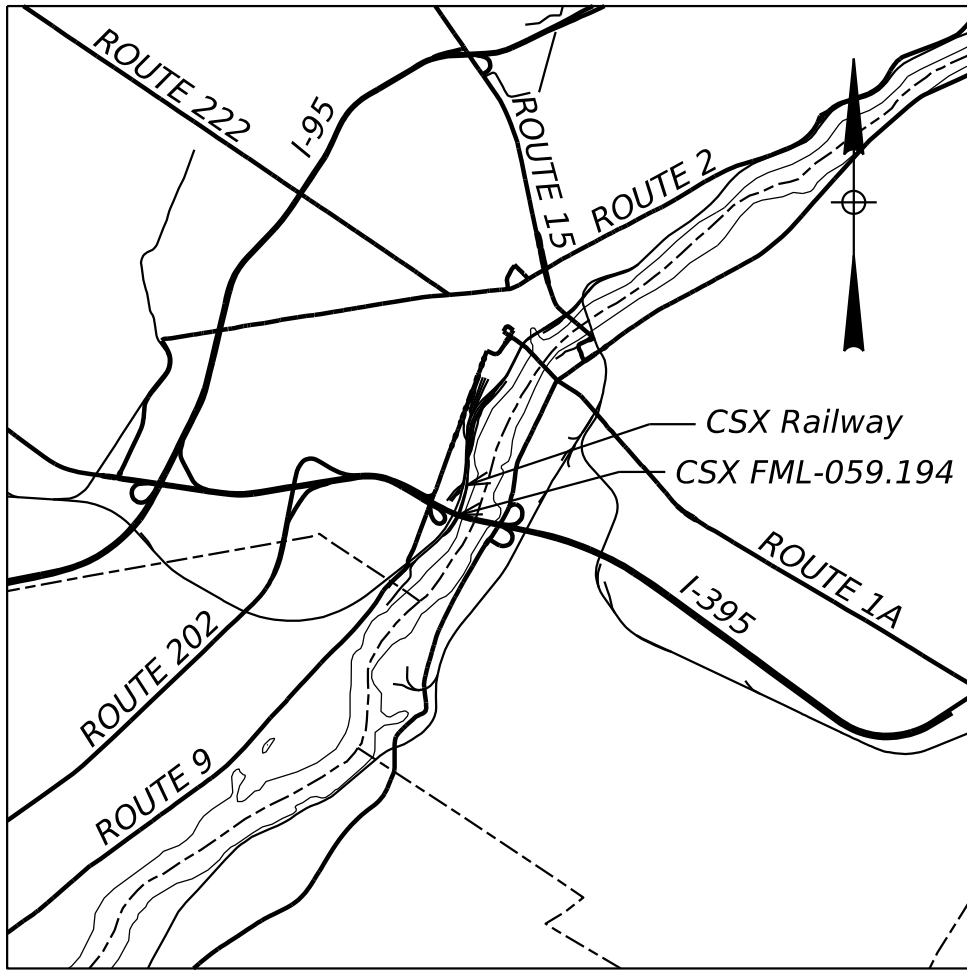

0 1/2 1
Scale in Miles
LOCATION MAP

BANGOR/BREWER
PENOBSCOT COUNTY
VETERANS REMEMBRANCE BRIDGE
OVER
PENOBSCOT RIVER / CSX RAILROAD

FEDERAL AID PROJECT NO. 029484.00
BRIDGE NO. 1558
AAR/DOT CROSSING NO. 365822V
CSX MILEPOST FML-059.194

CSX RAILWAY
REVIEW PLANS

PROJECT LOCATION	Interstate 395 over Penobscot River / CSX in Bangor/Brewer Latitude 44°47'05.59" N, Longitude 68°46'37.35" W
OUTLINE OF WORK	Rehabilitation of concrete bridge deck, concrete substructures, bearing replacement, and steel catwalk repairs.


WIN 029484.00

BANGOR/BREWER
VETERANS REMEMBRANCE
TITLE SHEET

SHEET NUMBER
1
OF 4

STATE OF MAINE DEPARTMENT OF TRANSPORTATION	APPROVED	DATE
	COMMISSIONER:	
	CHIEF ENGINEER:	

PROJ. MANAGER	BY	DATE	SIGNATURE
DESIGN-DETAILED			
CHECKED-REVIEWED			
DESIGN-DETAILED2			P.E. NUMBER
DESIGN-DETAILED3			
REVISIONS 1			DATE
REVISIONS 2			
REVISIONS 3			
REVISIONS 4			
FIELD CHANGES			

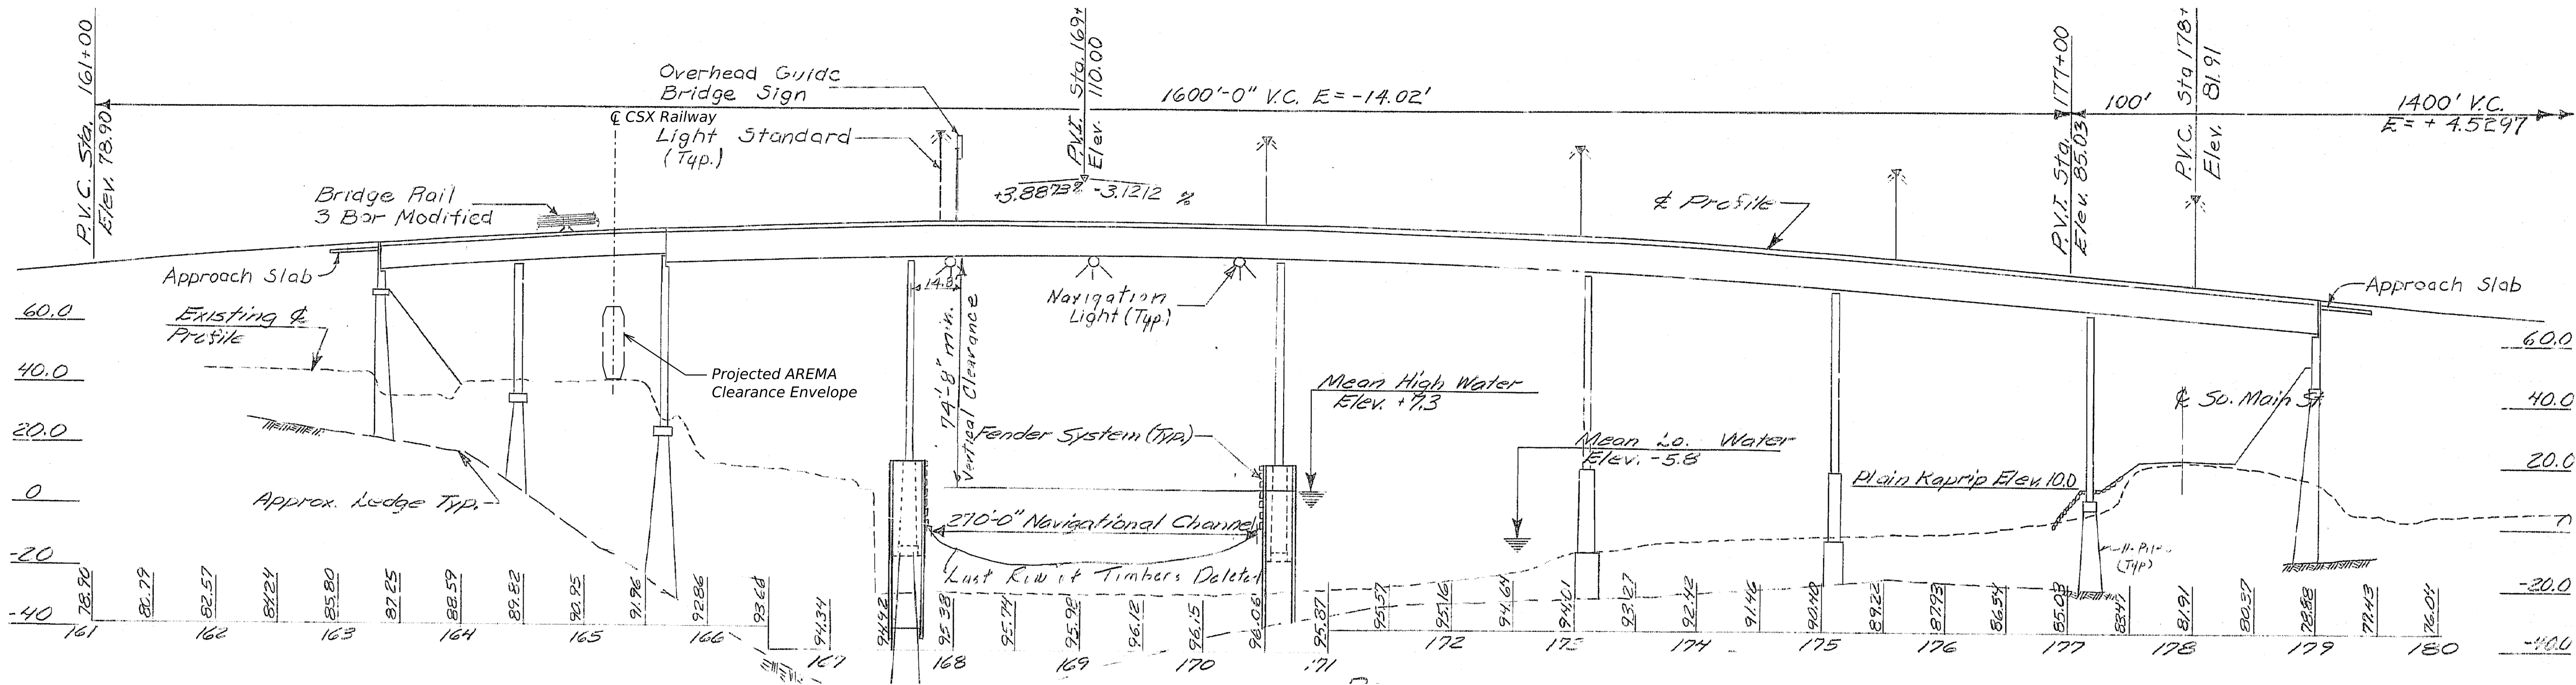


NOTES:
1. Given the scope of work a detailed profile was not developed for this project. The profile shown here is based off the 1985 as-builts and provided for reference.

EXAGGERATED PROFILE
N.T.S.

CSX RAILWAY
REVIEW PLANS

STATE OF MAINE DEPARTMENT OF TRANSPORTATION	PROJ. MANAGER				BY	DATE	SIGNATURE
	DESIGN/GETTAILED						
	CHECKED/REVIEWED						
	DESIGN/GETTAILED						
	DESIGN/GETTAILED						
	DESIGN/GETTAILED				P.E. NUMBER		
	REVISIONS 1						
	REVISIONS 2						
	REVISIONS 3				DATE		
	REVISIONS 4						
FIELD CHANGES							
VETERANS REMEMBRANCE BRIDGE PENOBSCOT RIVER BANGOR/BREWER PENOBSCOT COUNTY							
PROFILE							
SHEET NUMBER							
3							
OF 4							
BRIDGE NO. 1558							
029484.00							
WIN							
029484							
BRIDGE PLANS							

Username: hcortez

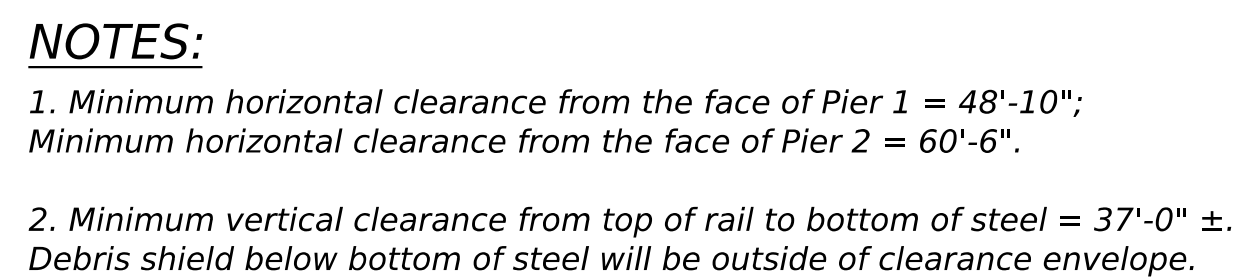CSX RAILWAY
REVIEW PLANS

SHEET NUMBER	VETERANS REMEMBRANCE BRIDGE PENOBSCOT RIVER BANGOR/BREWER PENOBSCOT COUNTY					PROJ. MANAGER		BY	DATE	STATE OF MAINE DEPARTMENT OF TRANSPORTATION		
						DESIGN-DETAILED						
						CHECKED-REVIEWED						
						DESIGN-DETAILED01				SIGNATURE		
						DESIGN-DETAILED02						
						DESIGN-DETAILED03						
						REVISIONS 1				P.E. NUMBER		
						REVISIONS 2						
						REVISIONS 3						
						REVISIONS 4				DATE		
					FIELD CHANGES							
DETAIL SHEET										WIN		
										BRIDGE NO. 1558		
										029484.00		
										BRIDGE PLANS		