





EAST DEERING PATHWAYS TO BRIDGE THE GAP CUMBERLAND COUNTY


COMPONENT #1
EARLY ACTION PROJECTS

WIN 028940.10
PROJECT LENGTH : 0.70 MILES


APRIL 2025

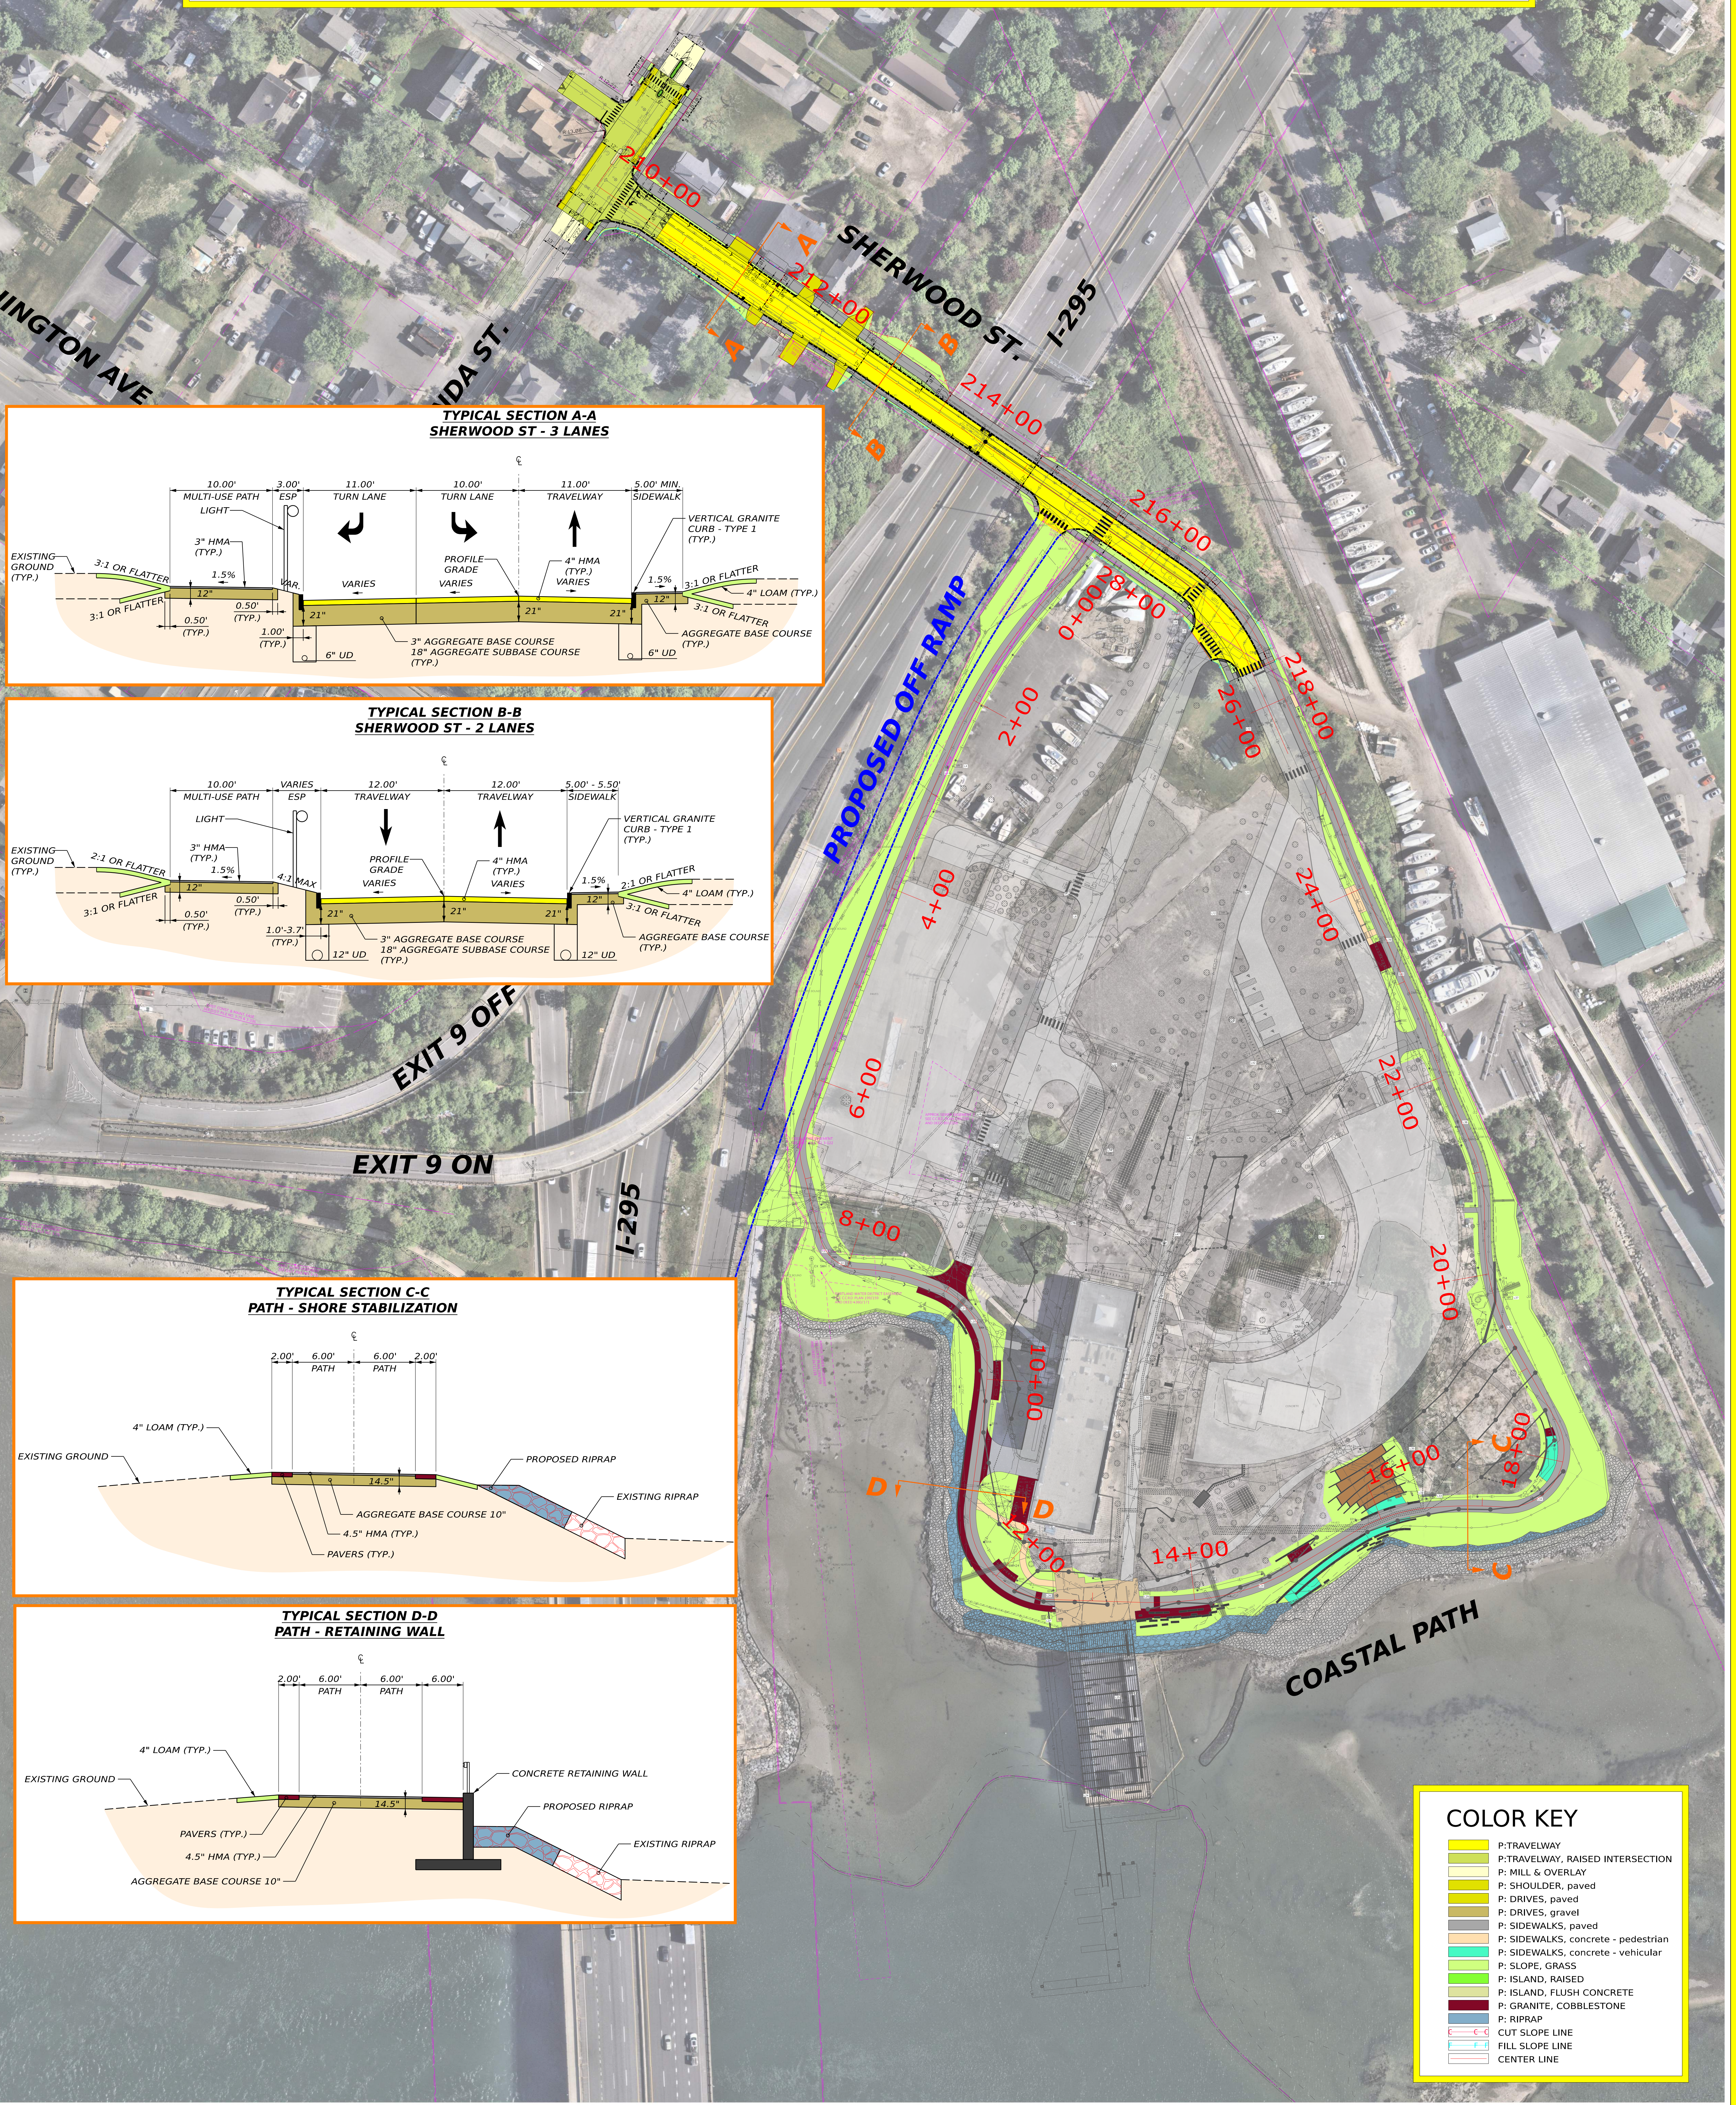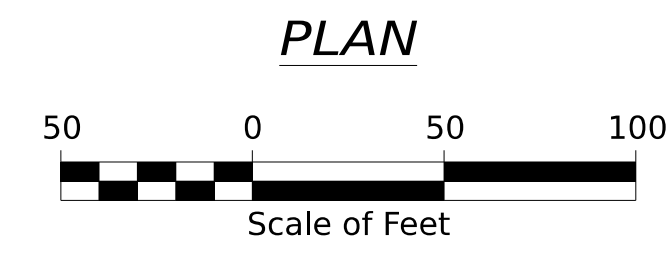


**TYPICAL SECTION A-A
SHERWOOD ST - 3 LANES**

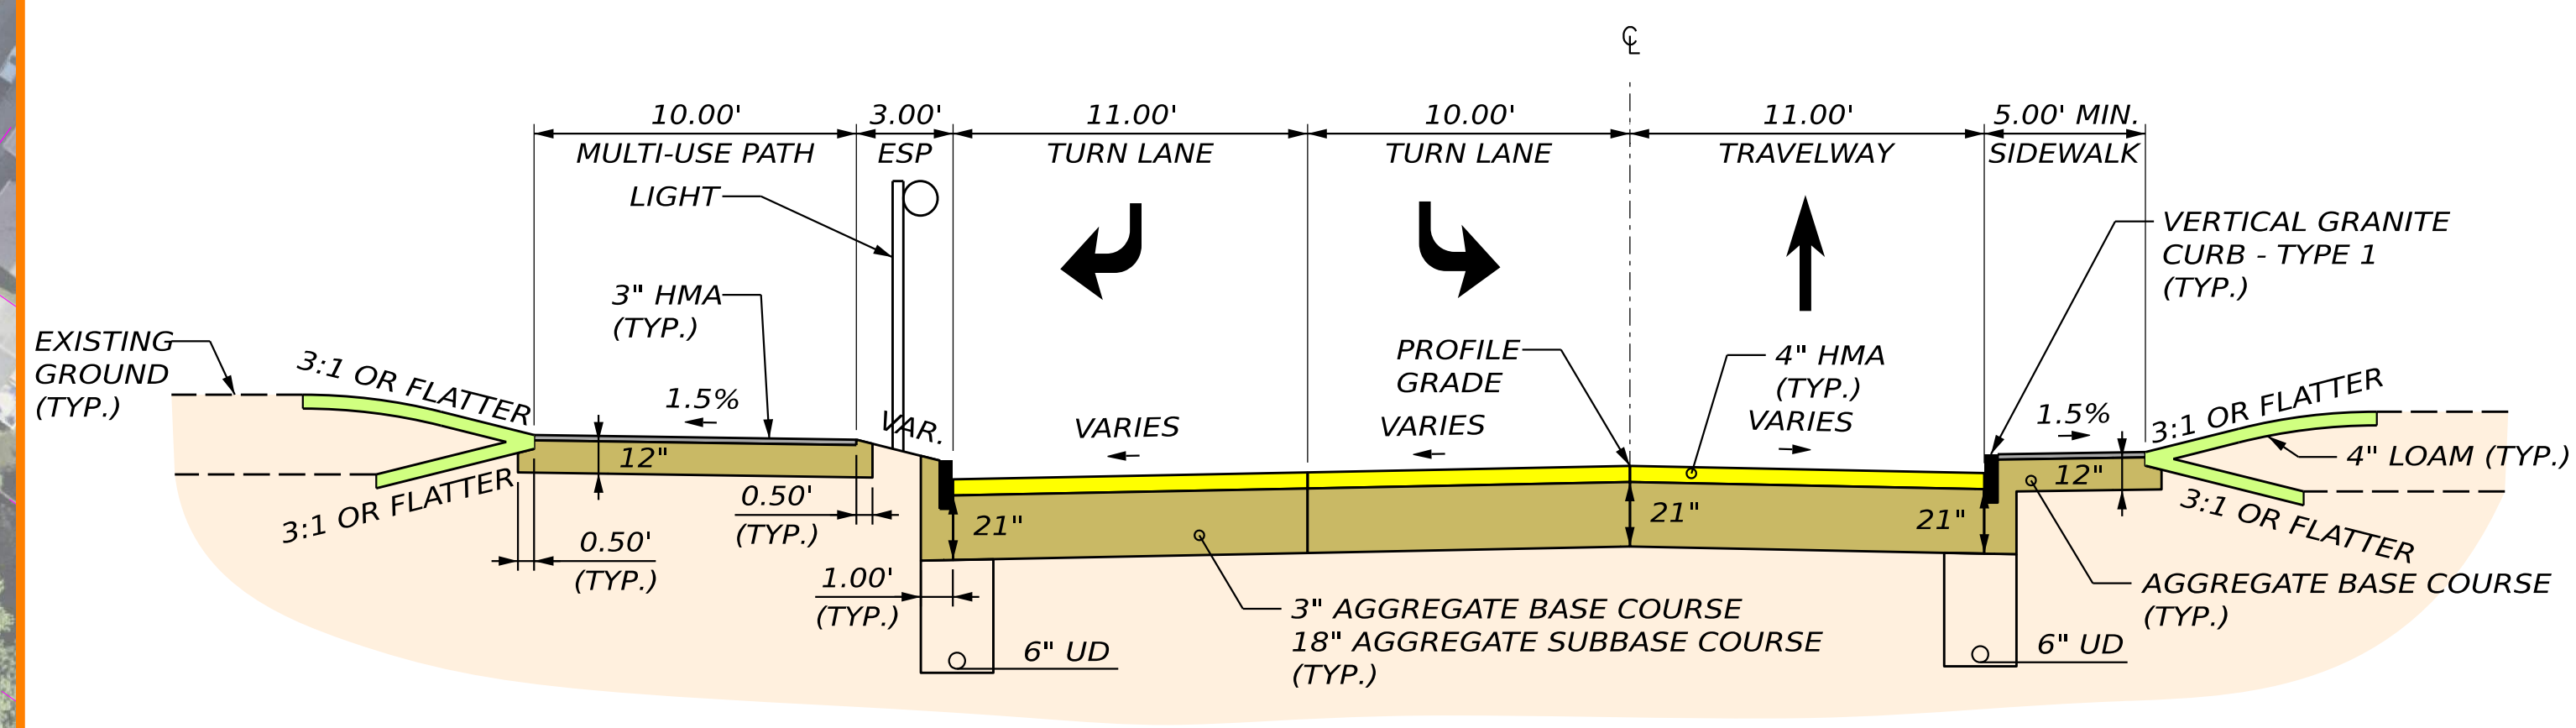


**TYPICAL SECTION B-B
SHERWOOD ST - 2 LANES**

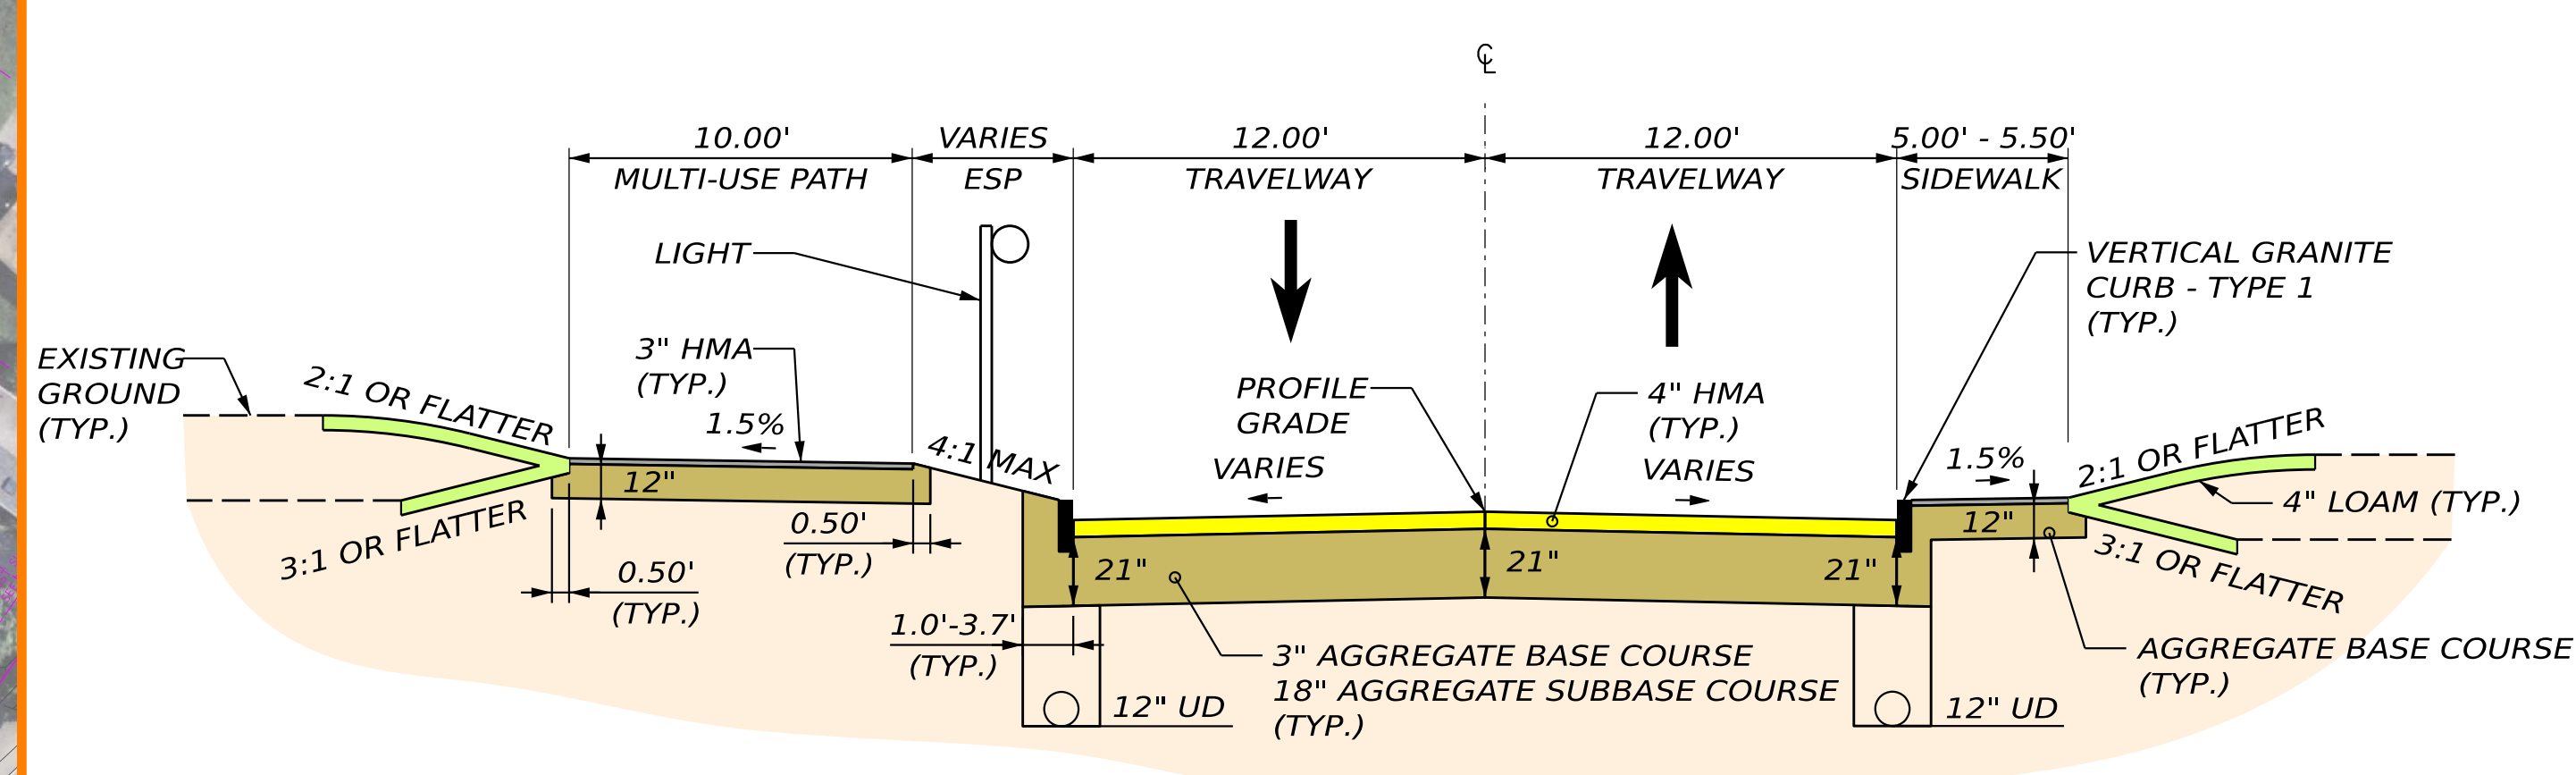

**TYPICAL SECTION C-C
PATH - SHORE STABILIZATION**

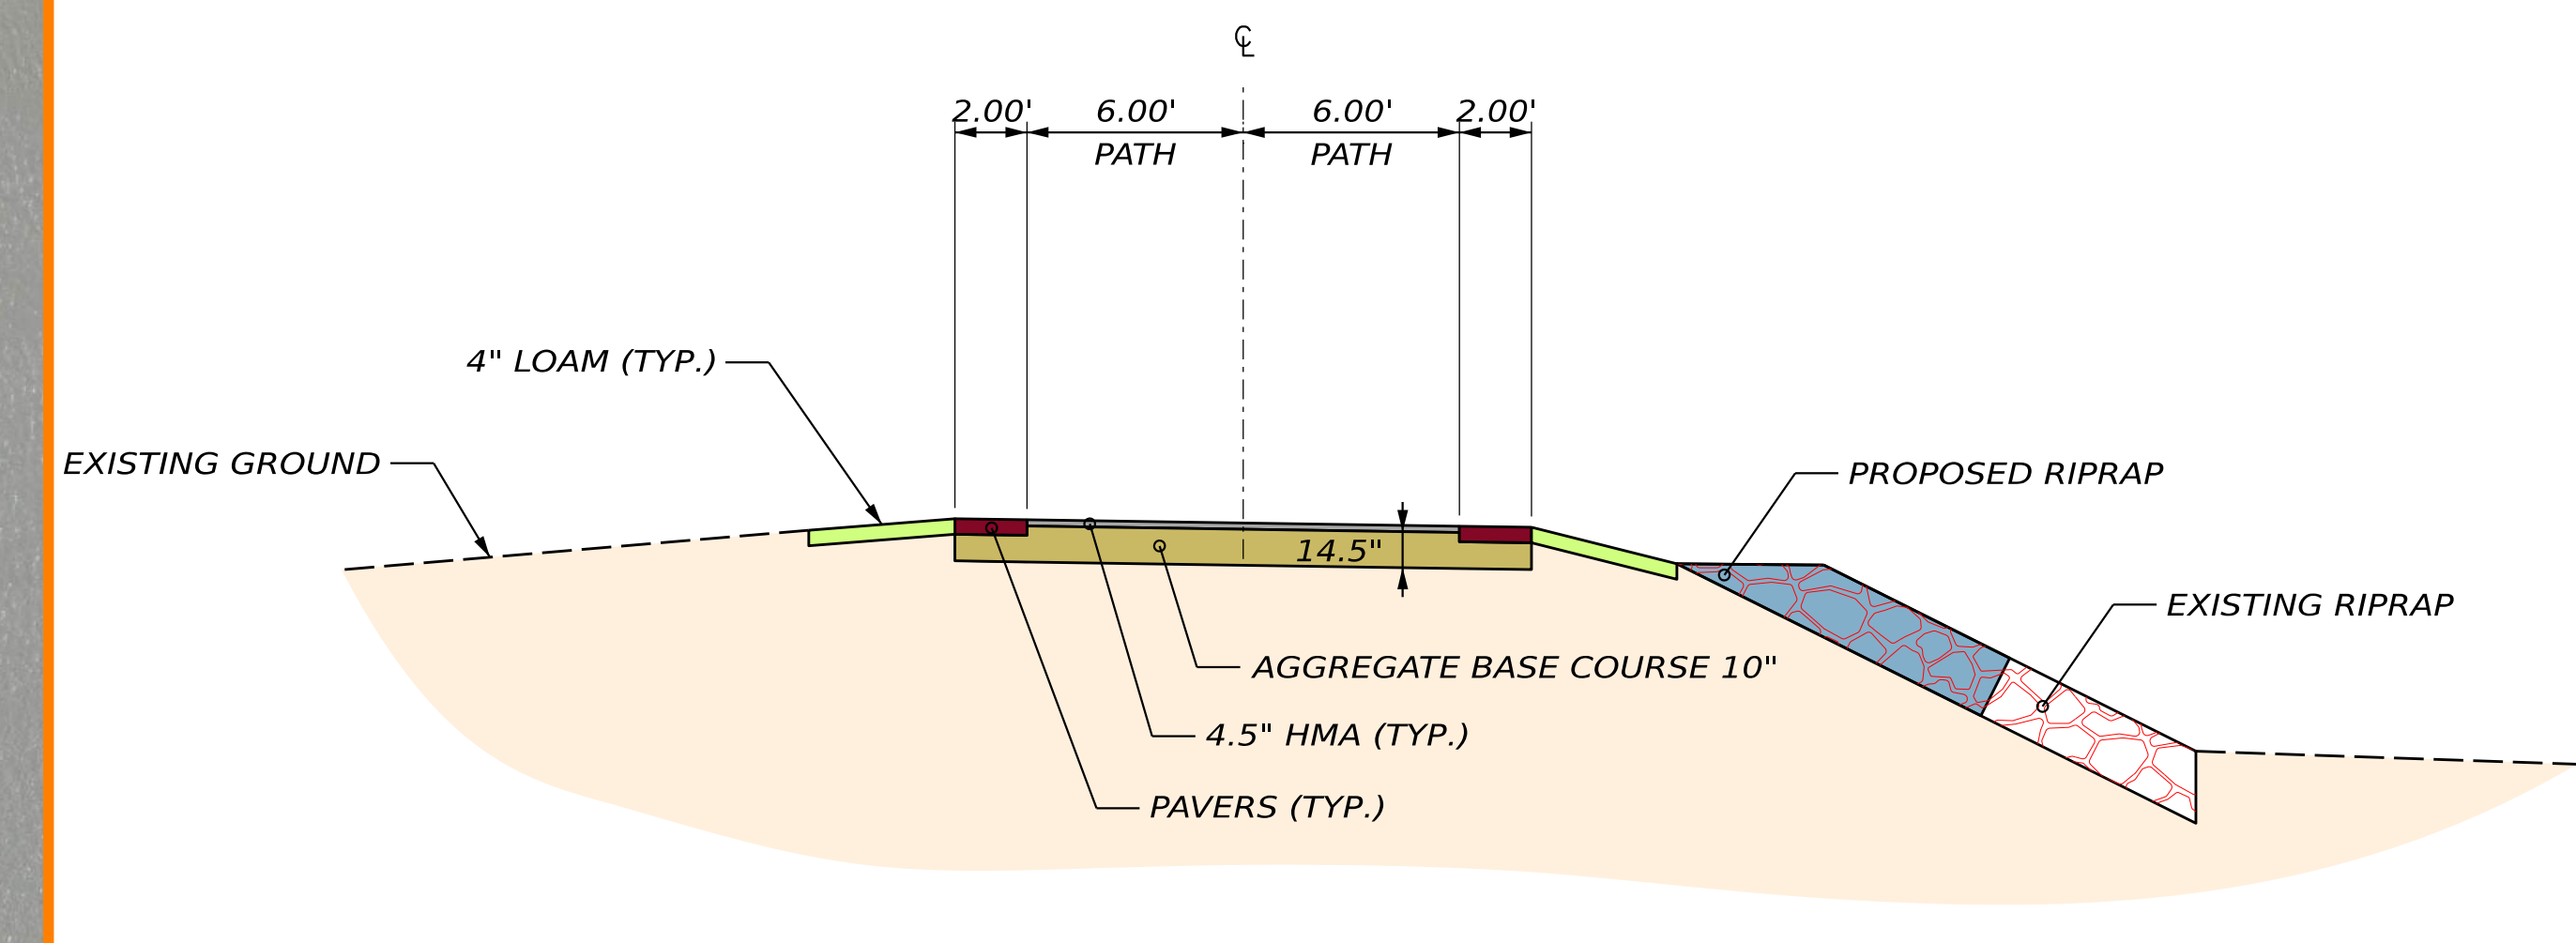

**TYPICAL SECTION D-D
PATH - RETAINING WALL**

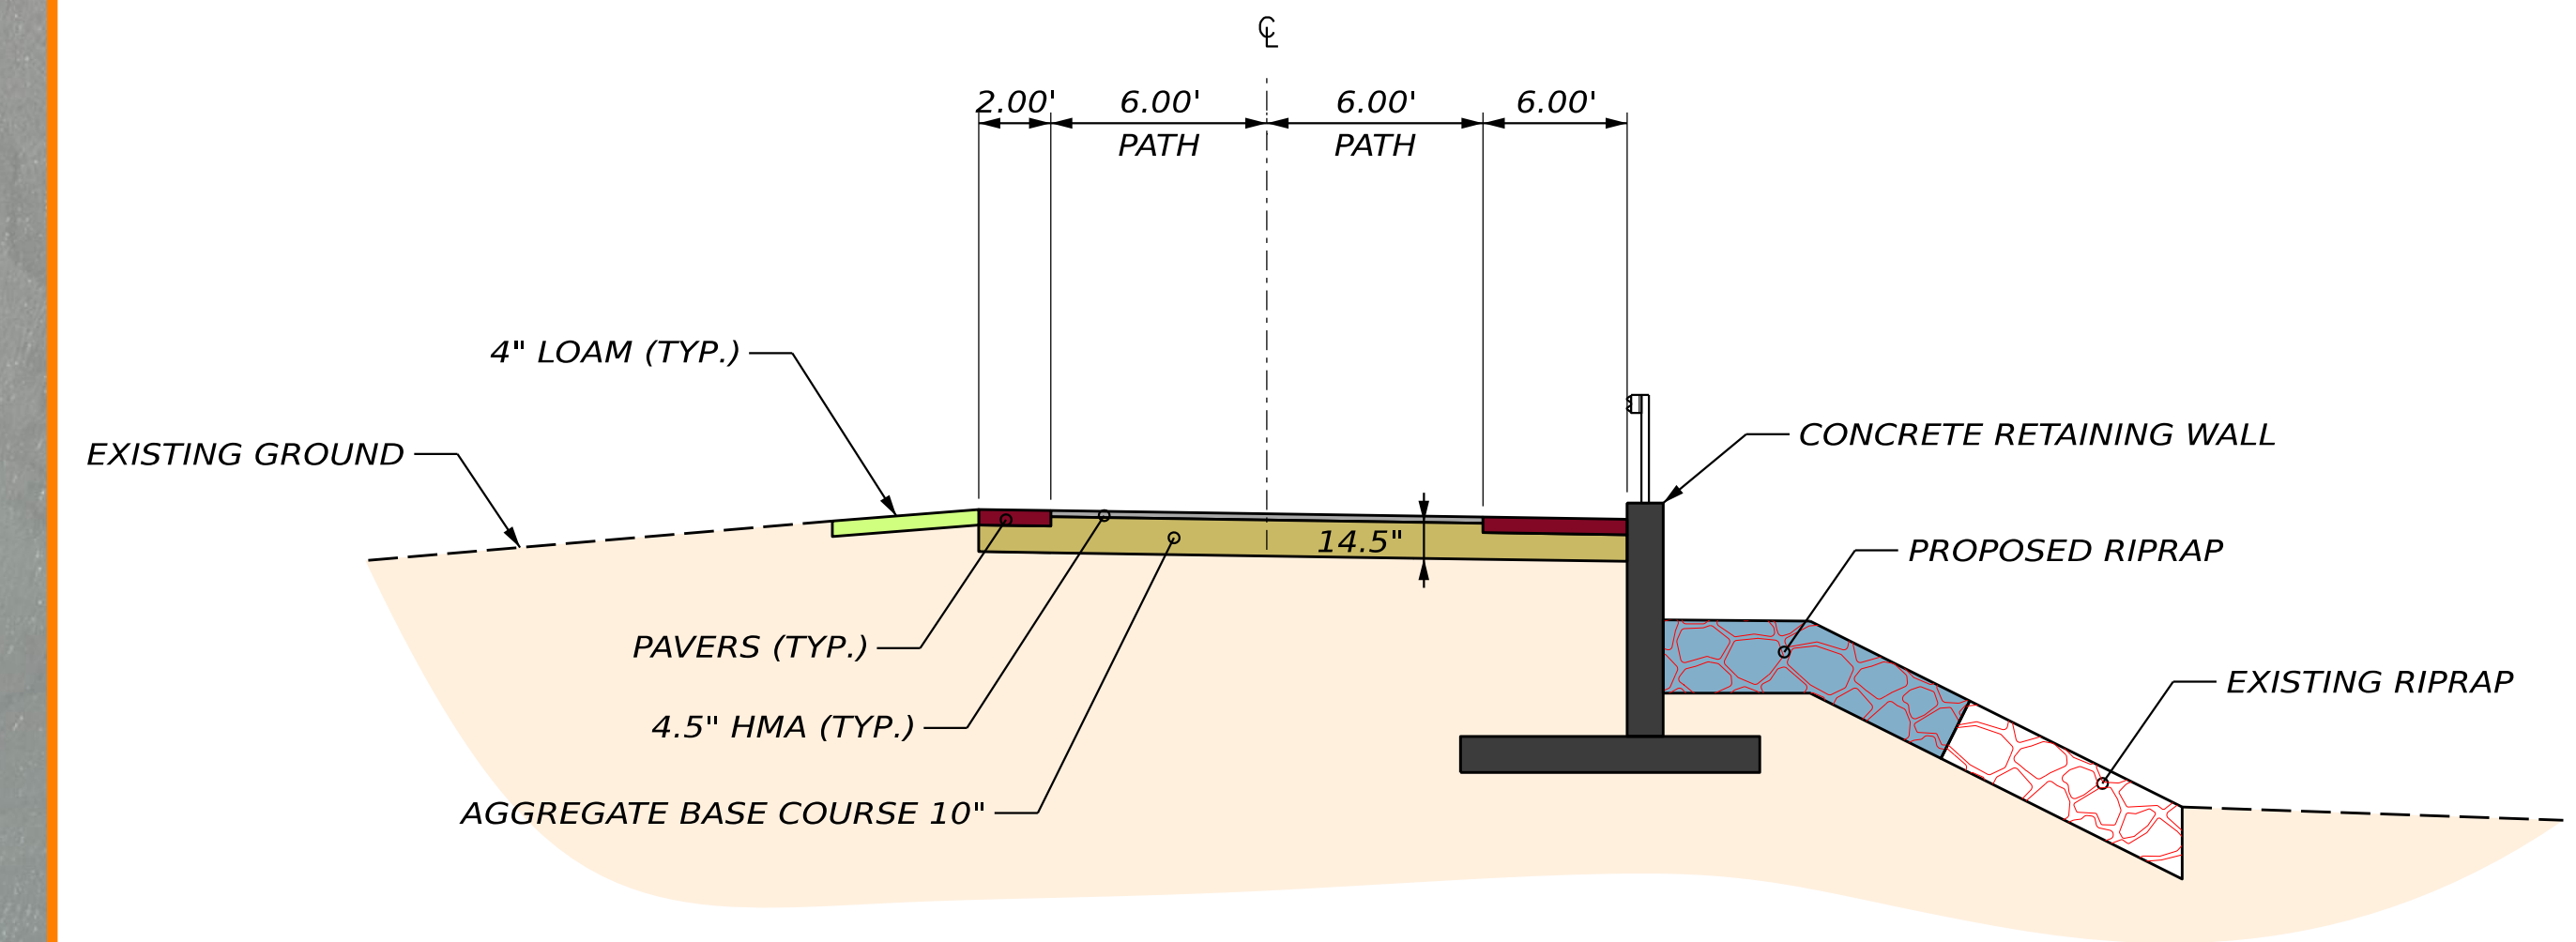

COLOR KEY

- P: TRAVELWAY
- P: TRAVELWAY, RAISED INTERSECTION
- P: MILL & OVERLAY
- P: SHOULDER, paved
- P: DRIVES, paved
- P: DRIVES, gravel
- P: SIDEWALKS, paved
- P: SIDEWALKS, concrete - pedestrian
- P: SIDEWALKS, concrete - vehicular
- P: SLOPE, GRASS
- P: ISLAND, RAISED
- P: ISLAND, FLUSH CONCRETE
- P: GRANITE, COBBLESTONE
- P: RIPRAP
- CUT SLOPE LINE
- FILL SLOPE LINE
- CENTER LINE