



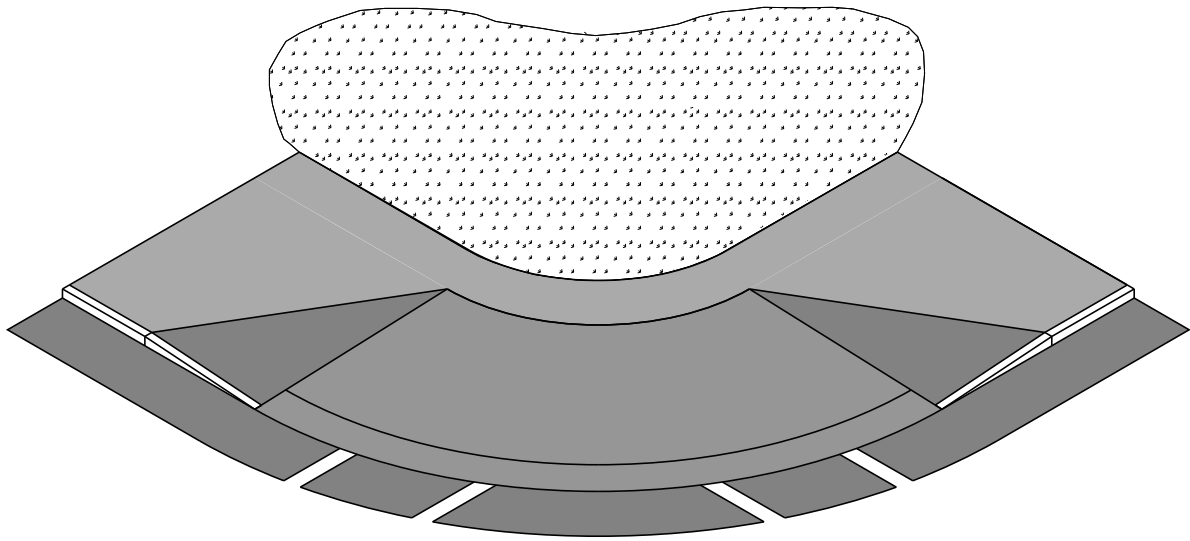

~ ISOMETRIC VIEW ~
(not to scale)

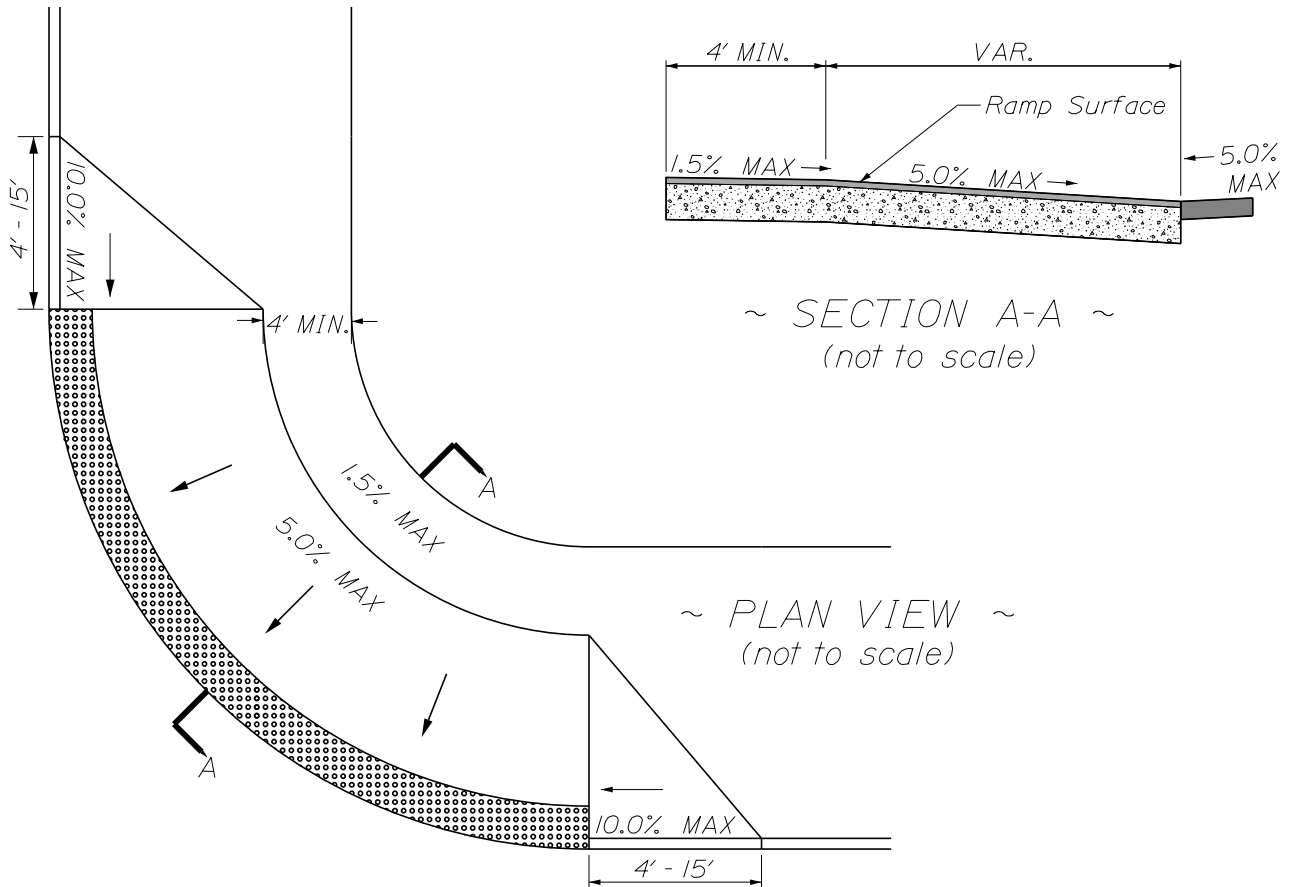

~ SECTION A-A ~
(not to scale)

~ PLAN VIEW ~
(not to scale)

Note:

This option should only be used after all other options have been considered and deemed infeasible.