



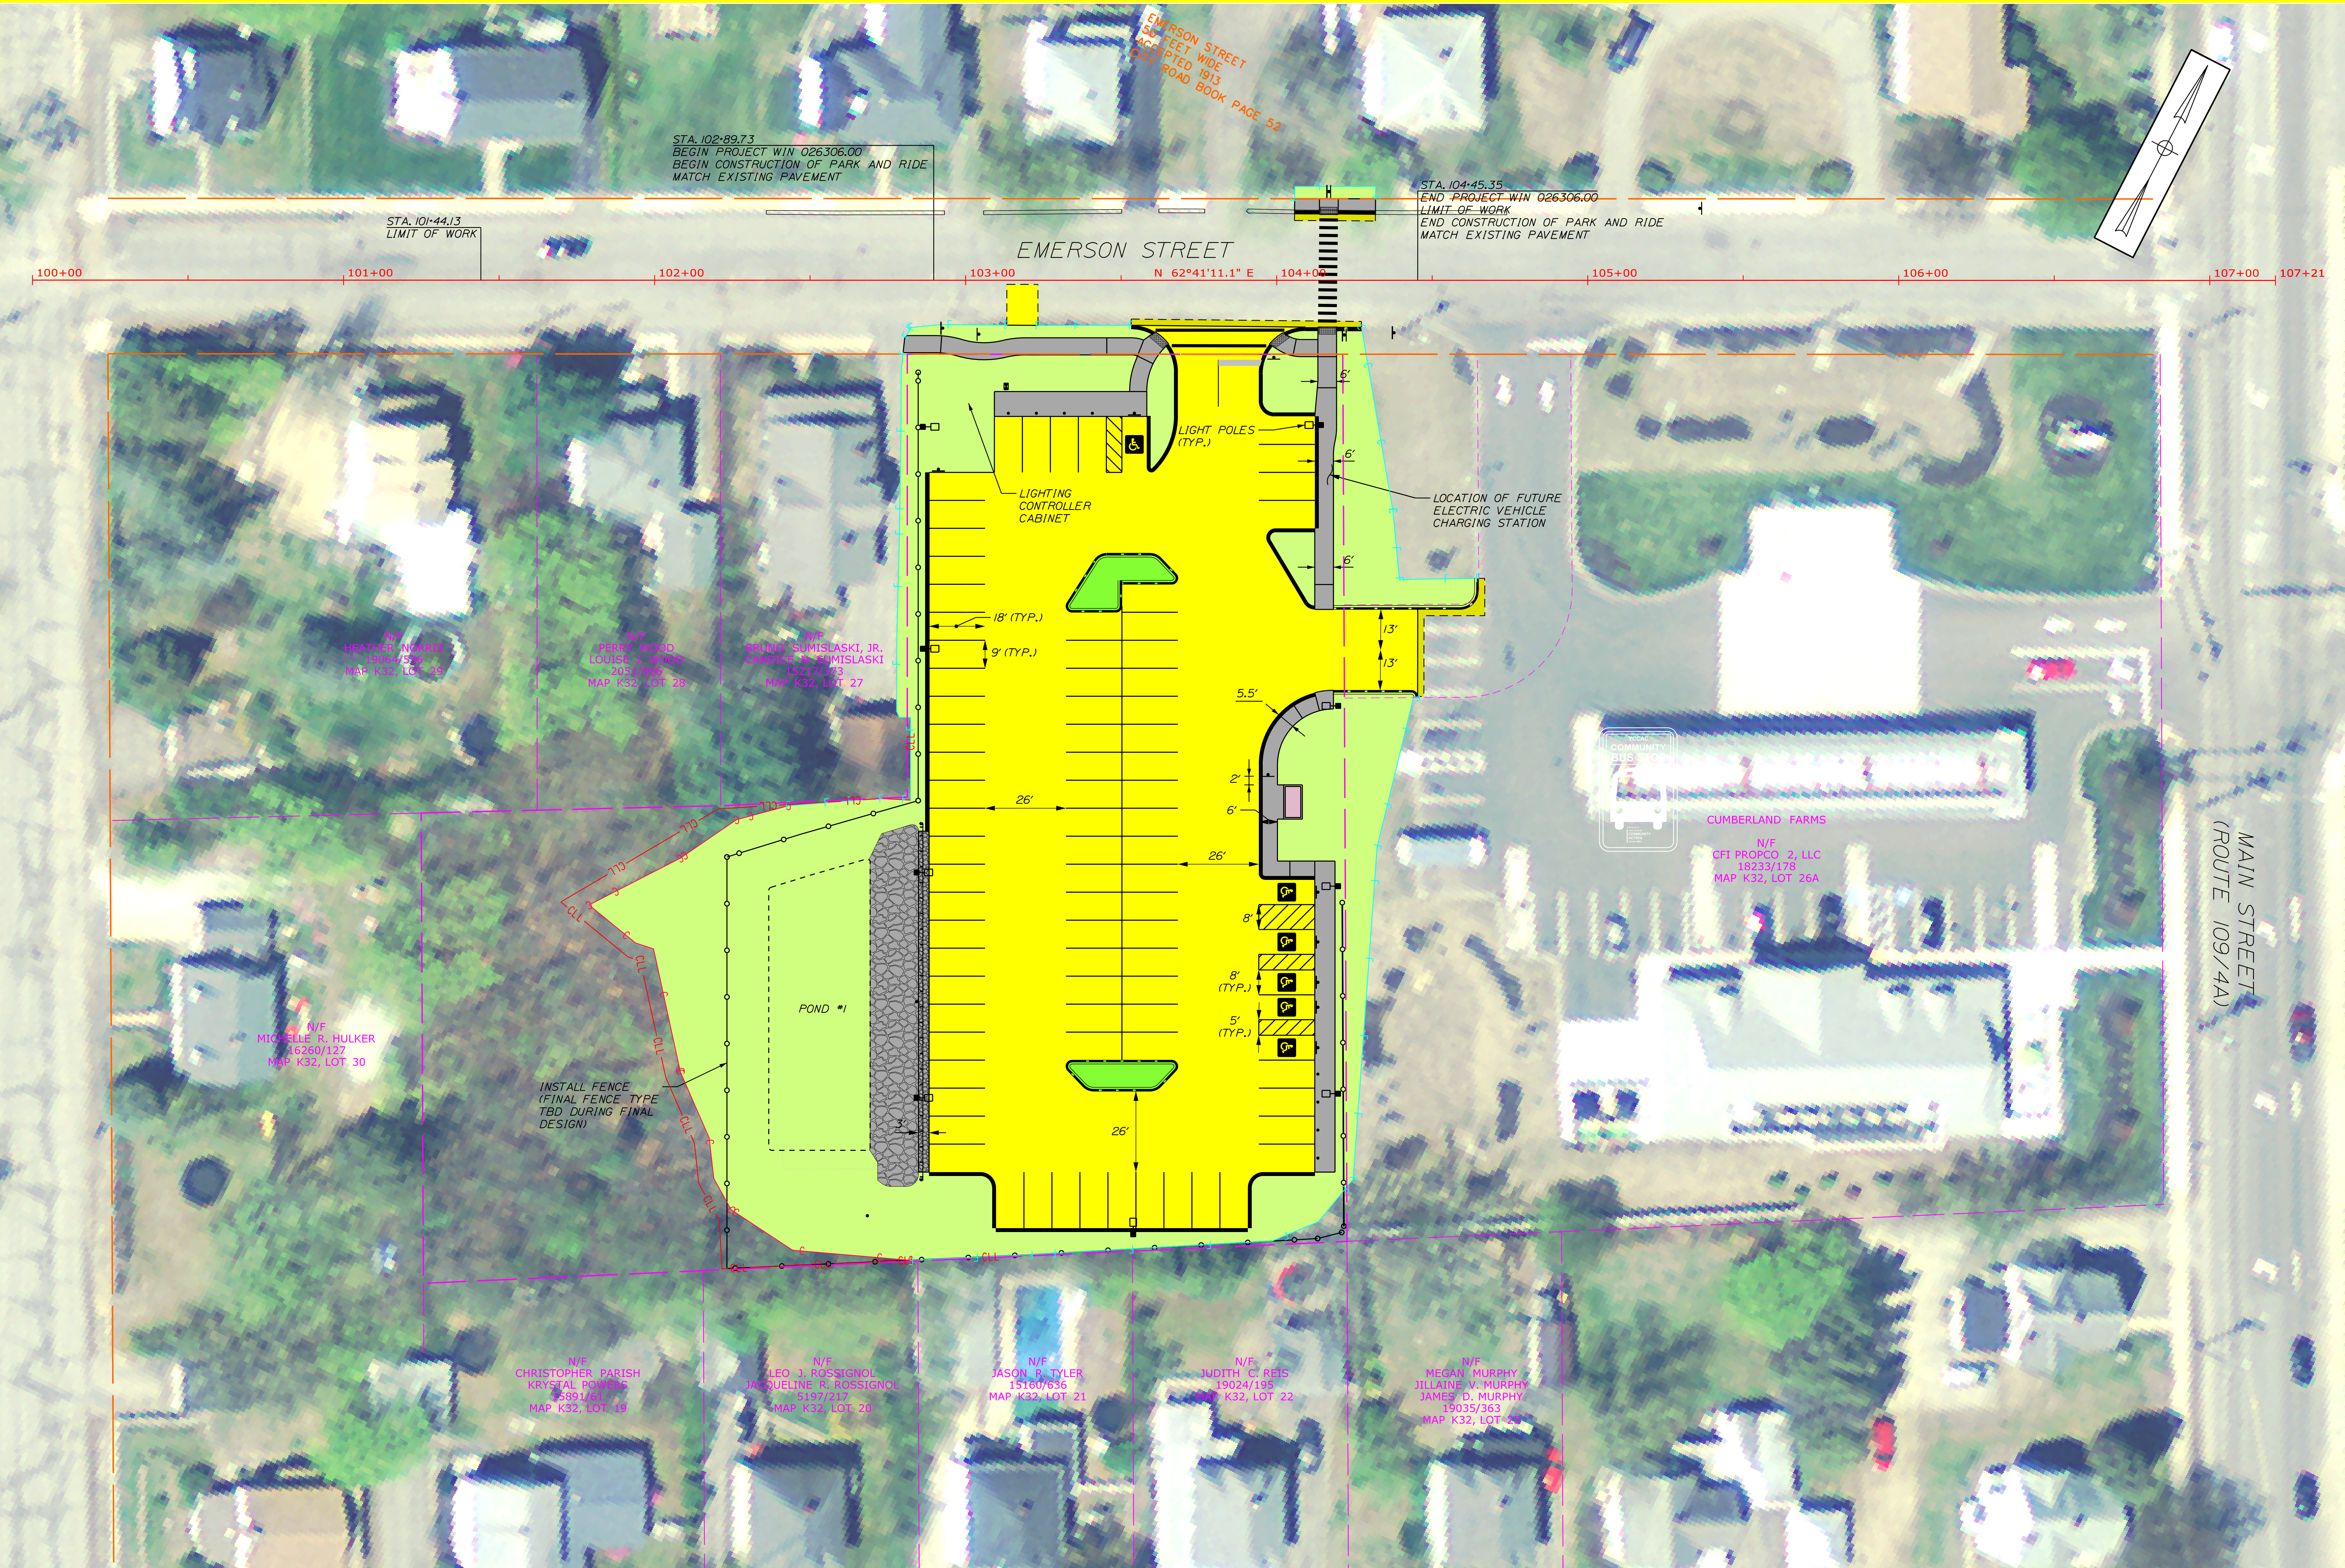

COLOR KEY	
PROPOSED FEATURES	EXISTING FEATURES
TRAVELWAY	TRAVELWAY
SHOULDER, PAVED	SHOULDERS
SHOULDER, GRAVEL	DRIVES & PARKING LOTS
DRIVES, PAVED	BUILDINGS
DRIVES, GRAVEL	ISLANDS
PAVED: APRON	SIDEWALKS
SIDEWALKS	WOODS, TREES, BUSHES
SLOPE: GRASS	WATER
ISLANDS, RAISED	EXISTING WETLANDS
ISLANDS, FLUSH	WOOD-WALLS
BLDG, TREES ALL REMOVED	GARDENS
CUT SLOPE LINE	CENTER-LINE
FILL SLOPE LINE	BRIDGE-DECK
CENTER LINE	LEDGE
R/W LINE	
TEXT	
LANE LINES	
DIRECTIONAL ARROWS	
BUS SHELTER PAD	

EMERSON STREET PARKING FACILITY GENERAL PLAN WIN 26306.00

SCALE: 1"=20'

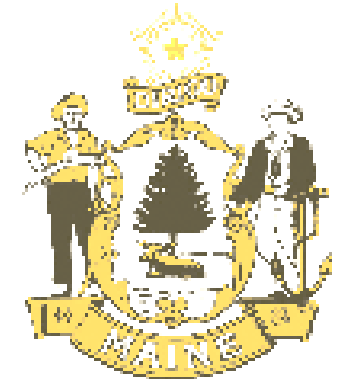

MaineDOT