


Rail Bars:
 ▲ HSS 8x4x⁵/₁₆ (1)
 HSS 4x4x¹/₄ (1)

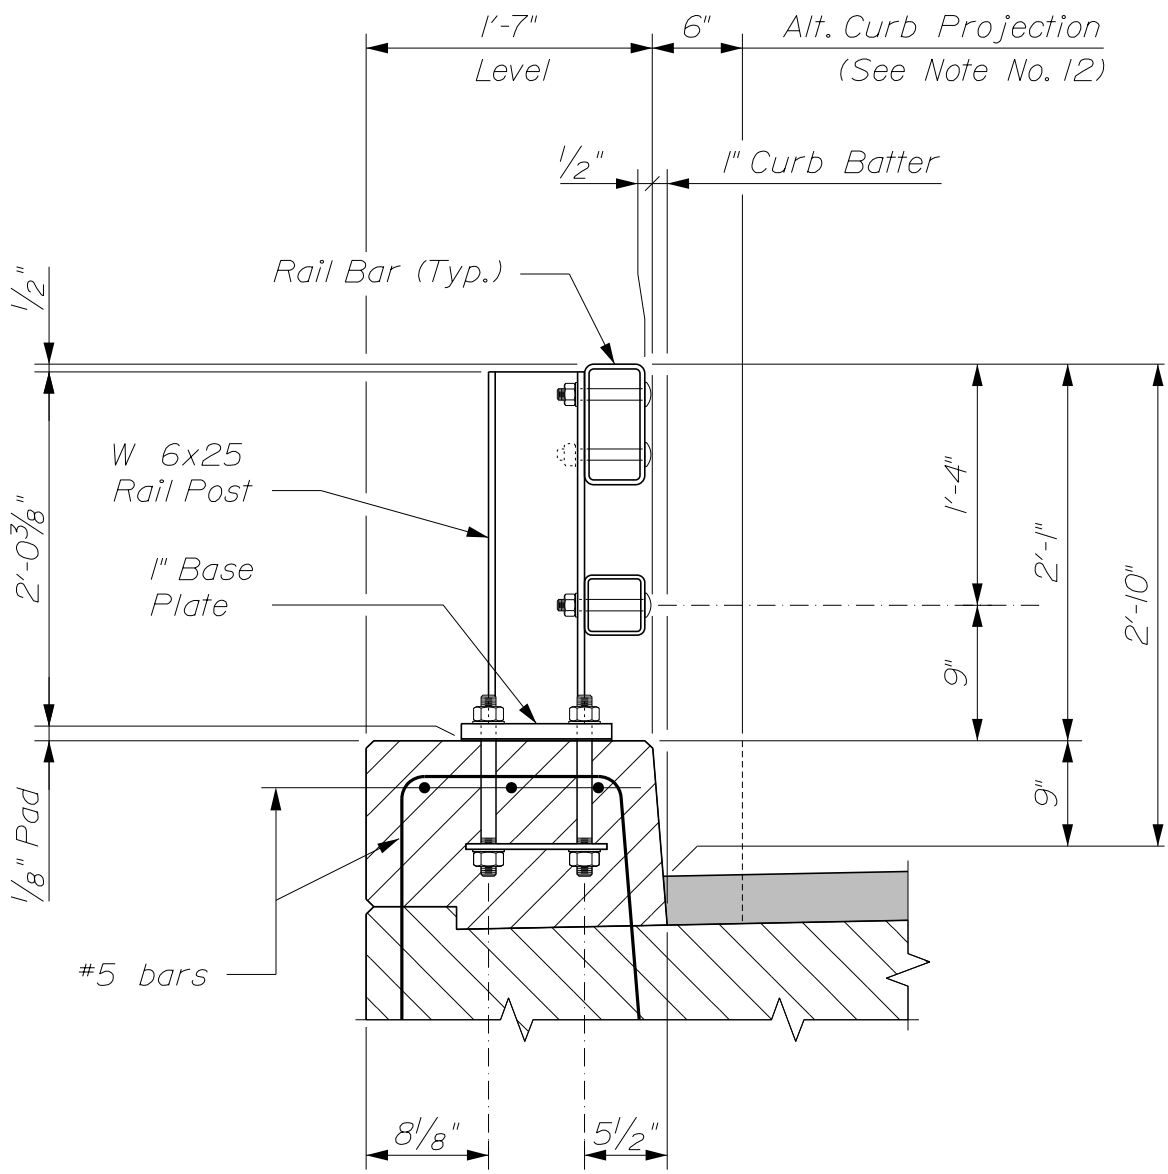

~ TYPICAL RAILING SECTION ~
 (2 - Bar Traffic Railing)

STEEL BRIDGE RAILING
 Supersedes 507(04)