


~ TRANSITION BARRIER PLAN ~

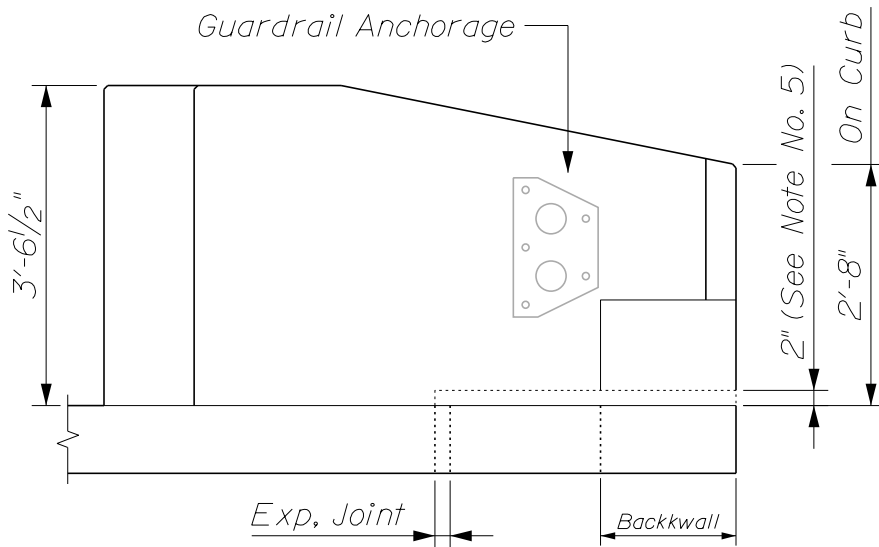

~ TRANSITION BARRIER ELEVATION ~
4 - Bar Traffic & Pedestrian Railing On Sidewalk

CONCRETE TRANSITION BARRIER
526(23)A