


End Caps Secure to Post
(Crimp or Screw Set) (Typ.)

W6x25

Rail 1 1/2" Standard
Pipe (Typ.)

Steel Bridge Rail
3 Bar Shown
(4 Bar Rail Similar)

1/2" Bolts with
Nuts and Washer
(Galvanized Steel)

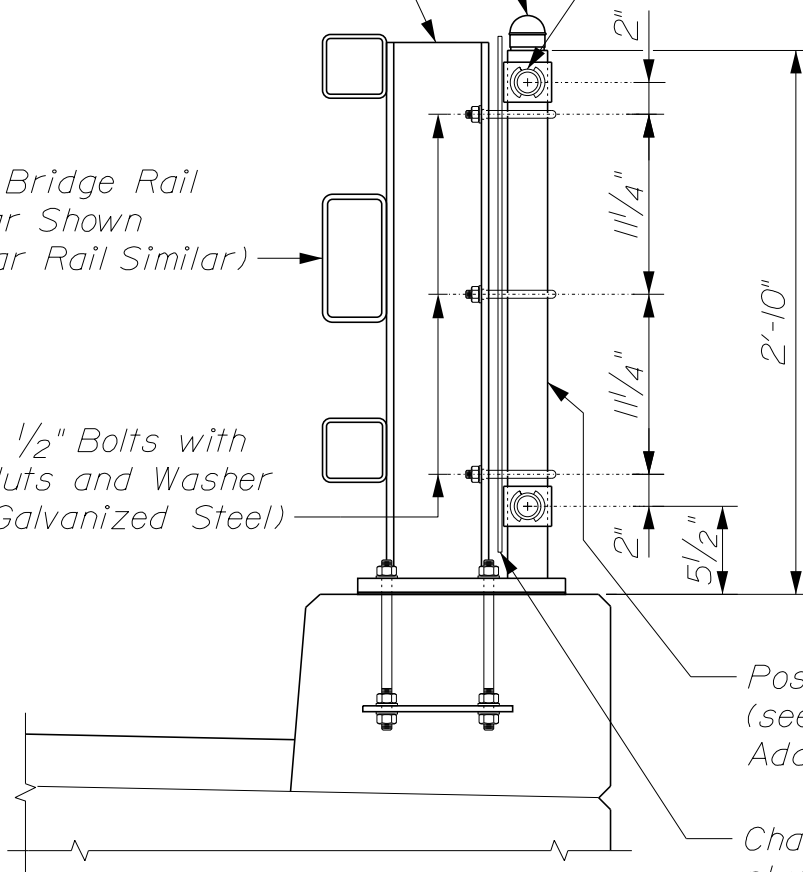

Post (2 1/2" Standard Pipe)
(see End Post Detail for
Additional Details)

Chain-Link Fabric
placed between
rail post and snow
fence posts

~ SNOW FENCE CONNECTION DETAILS ~

SNOW FENCE DETAILS

607(10)