


~ MODIFIED BASE PLATE ELEVATION ~

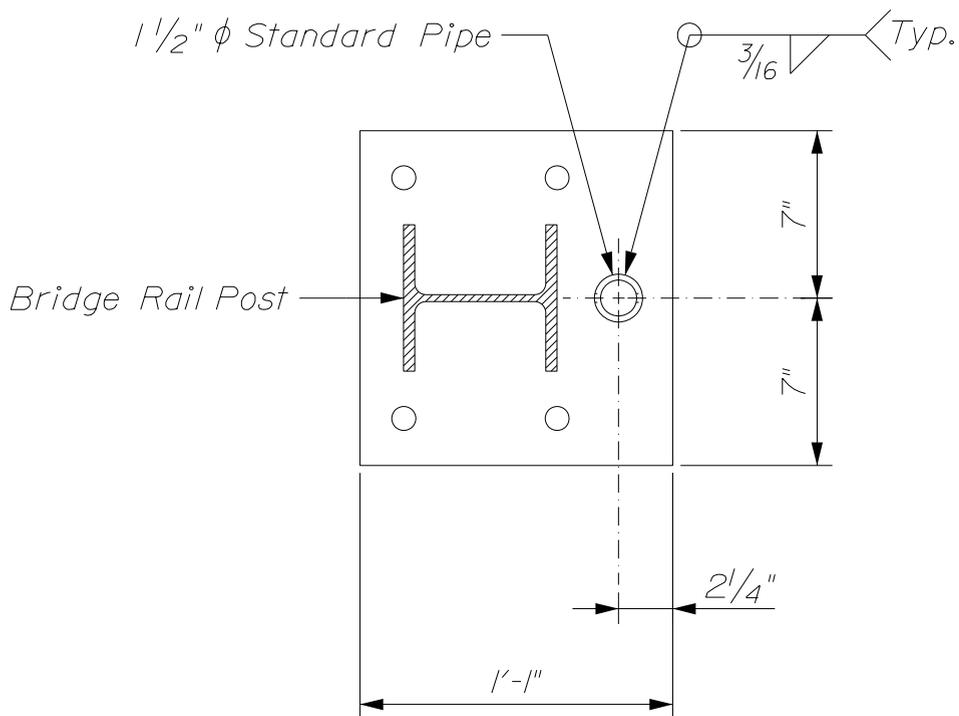

~ MODIFIED BASE PLATE DETAIL ~