


~ U-BOLT CONNECTION DETAIL ~  
(At Interior Post)

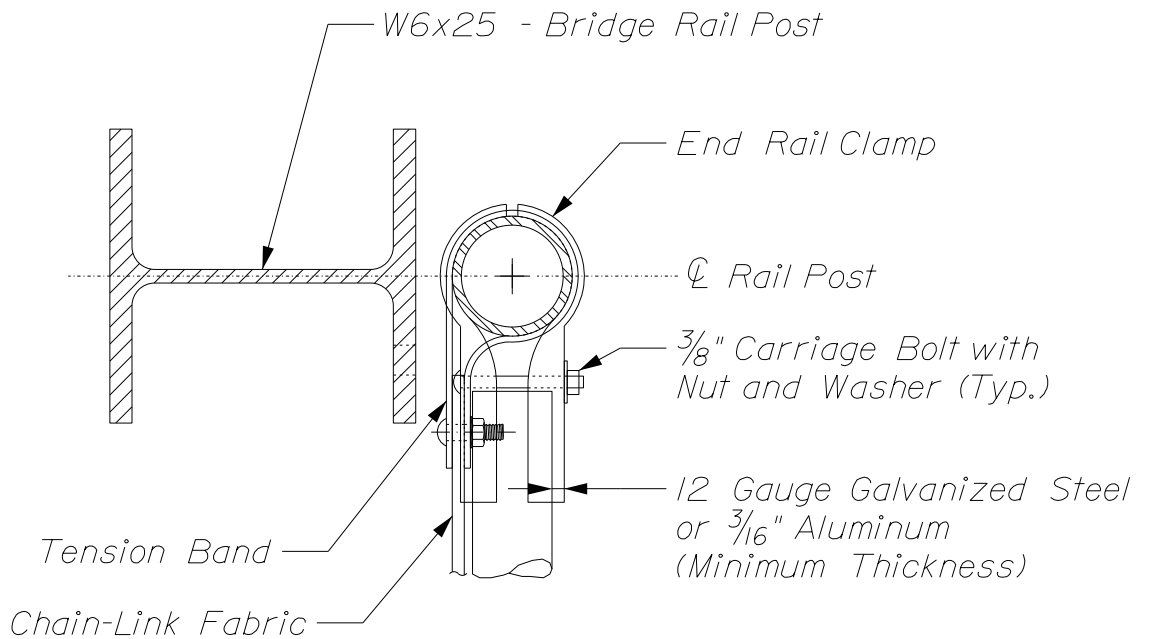

~ END POST DETAIL ~  
(U-Bolt Not Shown)