


~ ELEVATION - SNOW FENCE ~

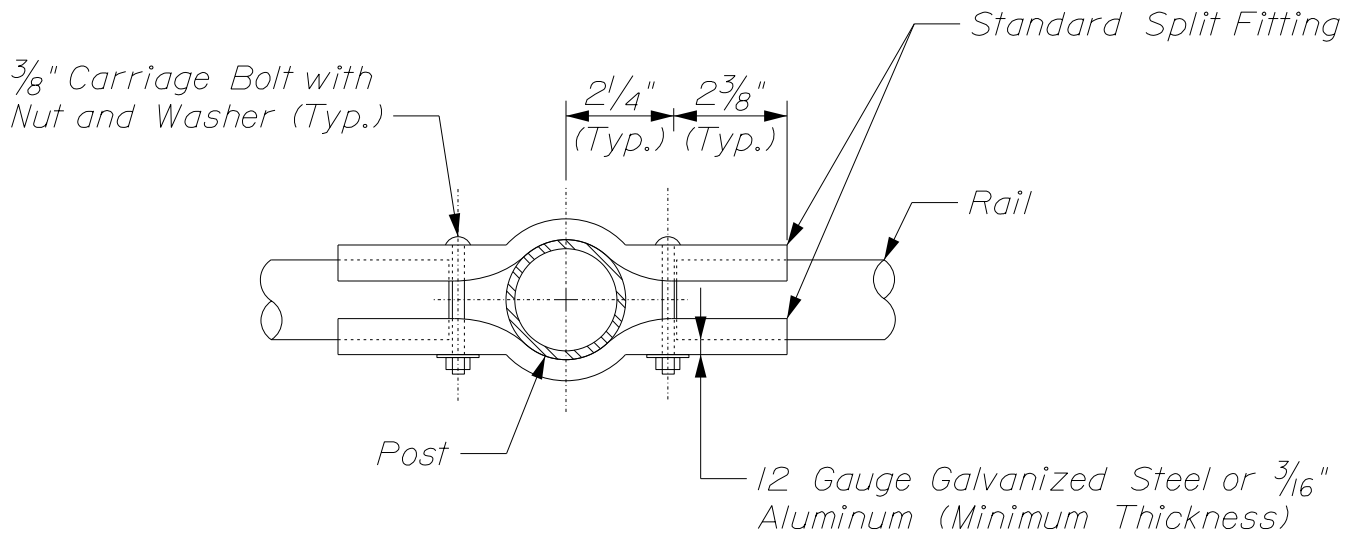

~ RAIL CLAMP DETAIL ~

SNOW FENCE DETAILS