


~ TENSION BAND DETAIL ~

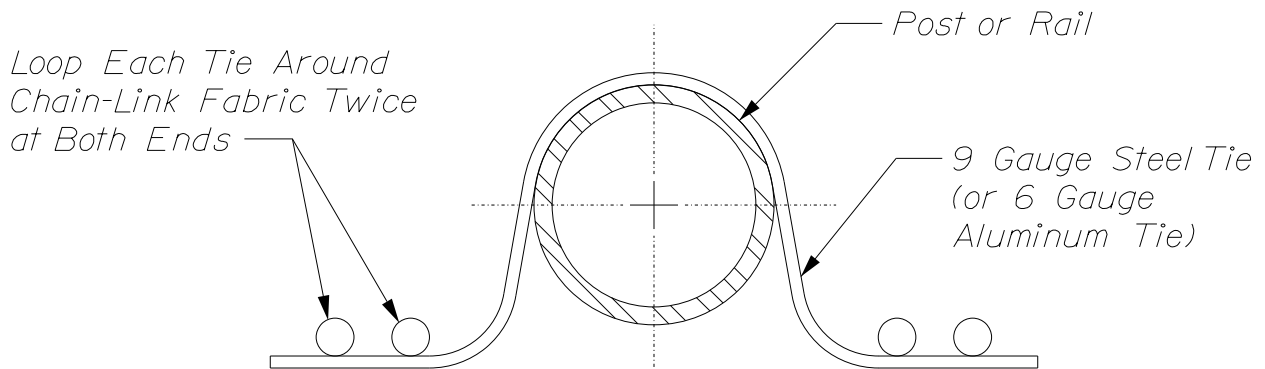

~ DOUBLE PIGTAILED TIE ~