

~ ELEVATION ~


NOTES:

1. Precast Concrete Transition Curb shall meet the requirements of Standard Specifications Section 609 - Curb.

1

2. At the Contractor's option, the Contractor may perform the work to precast the Precast Concrete Transition Curb. Concrete shall meet the requirements of Class A or Class LP concrete per Method C, in accordance with Standard Specification Section 502, Structural Concrete. Reinforcing steel shall be in accordance with Standard Specification Section 503, Reinforcing Steel.

3. Unless otherwise indicated, payment will be included under the applicable bridge transition or bridge approach railing item. No separate payment will be made.

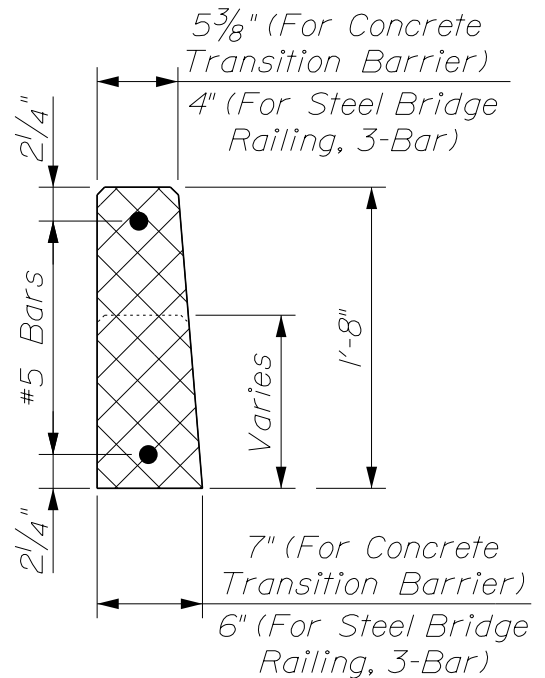

~ SECTION ~

PRECAST CONCRETE TRANSITION CURB

Supersedes 609(08)