



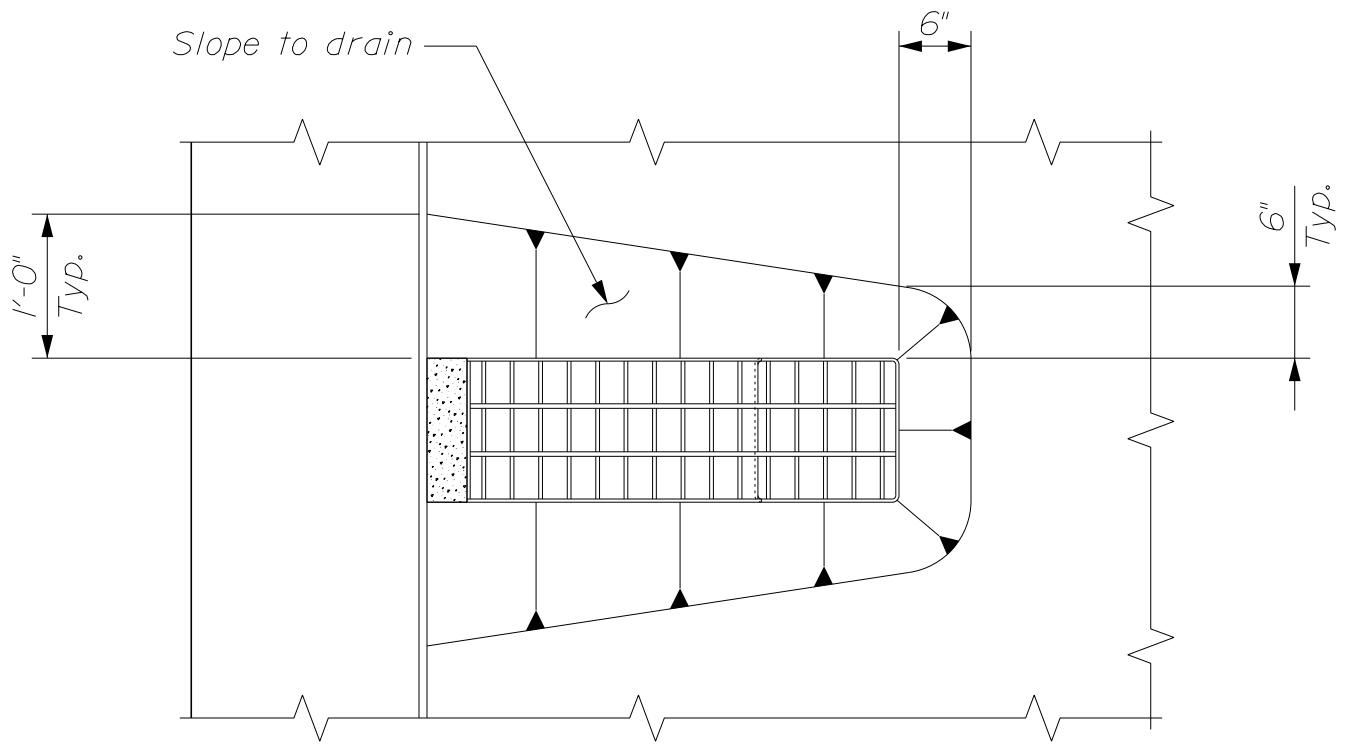

△ ~ LONG PAN BRIDGE DRAIN PLAN ~

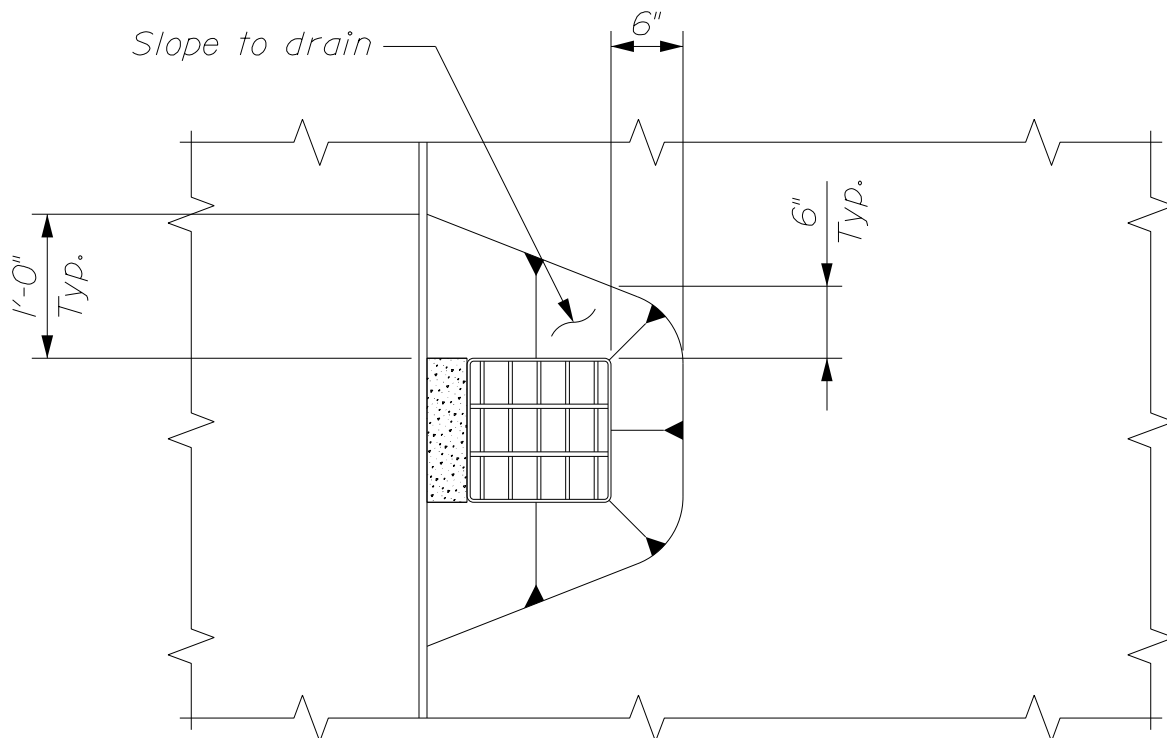

△ ~ SHORT PAN BRIDGE DRAIN PLAN ~