


~ DRAIN TYPE "A1" OR "A2" TOP VIEW ~



~ DRAIN TYPE "A1" OR "A2" SECTION ~

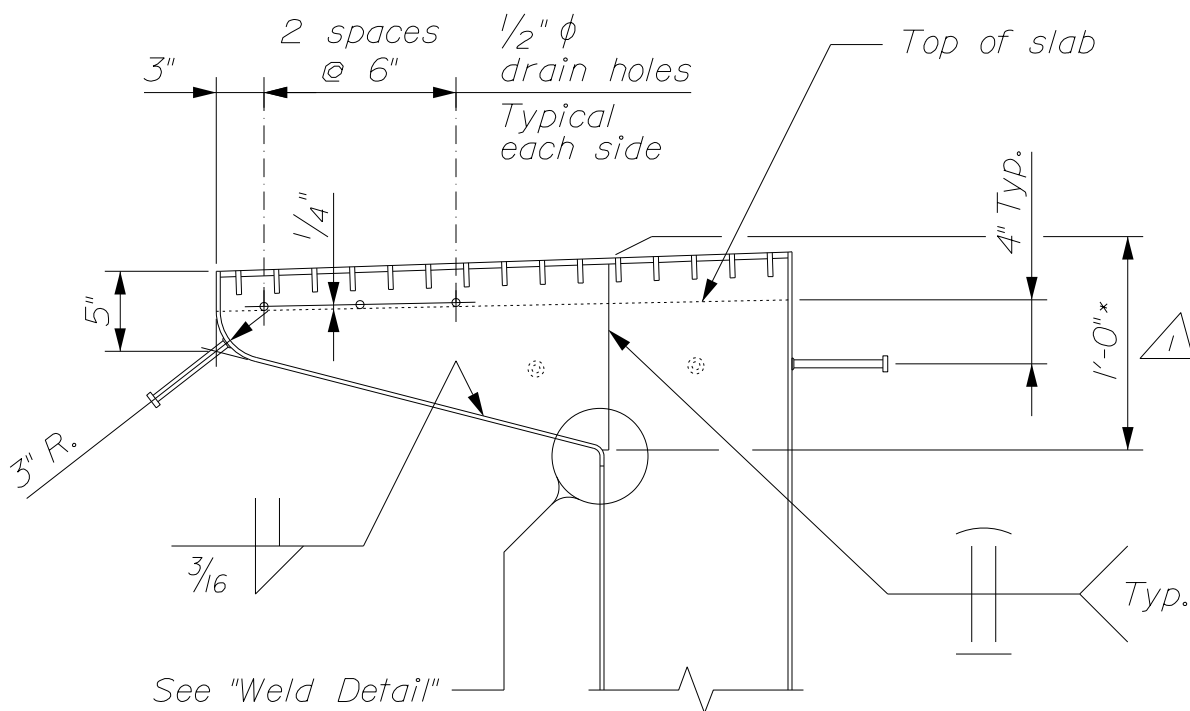

* 1'-0" For 3" Thick H.M.A. Wearing Surface.

0'-9" For A 1" Thick Integral Concrete Wearing Surface.