



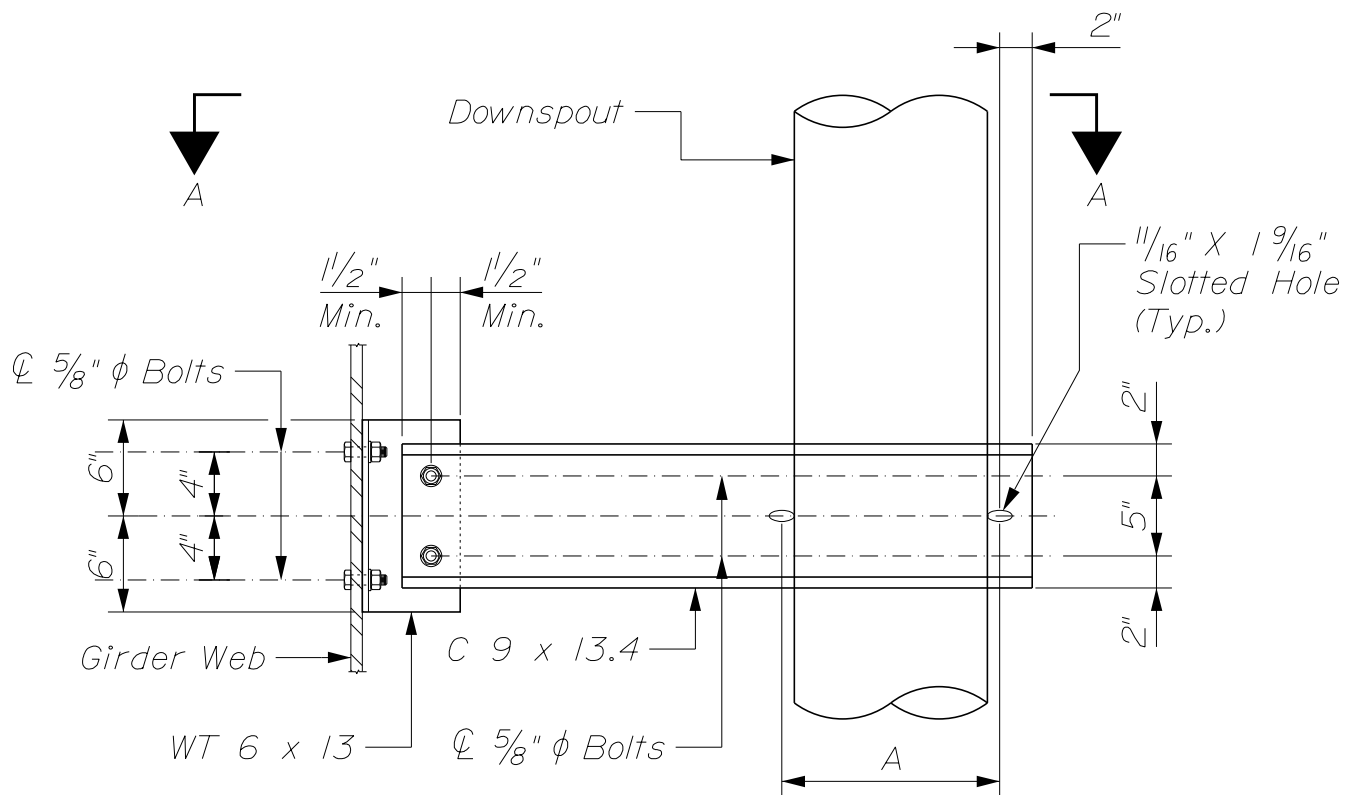

DETAIL A

"A" Dimension =
Downspout Outer Diameter Plus $5/8"$
Plus $1/4"$ Tolerance

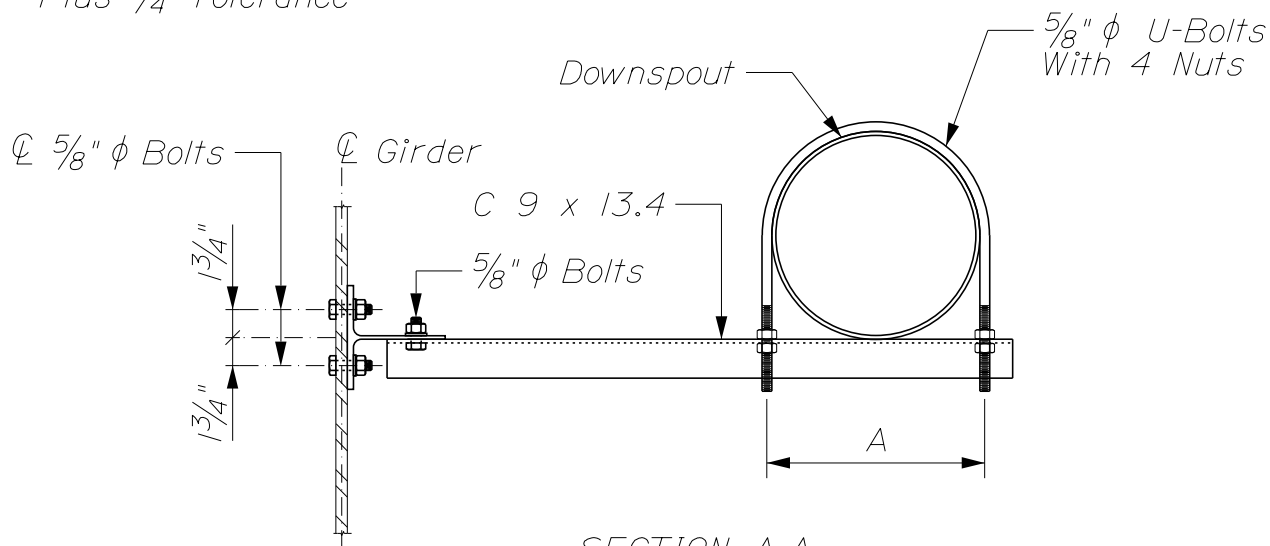

SECTION A-A

~ BRIDGE DRAIN "FRP" DETAILS ~