



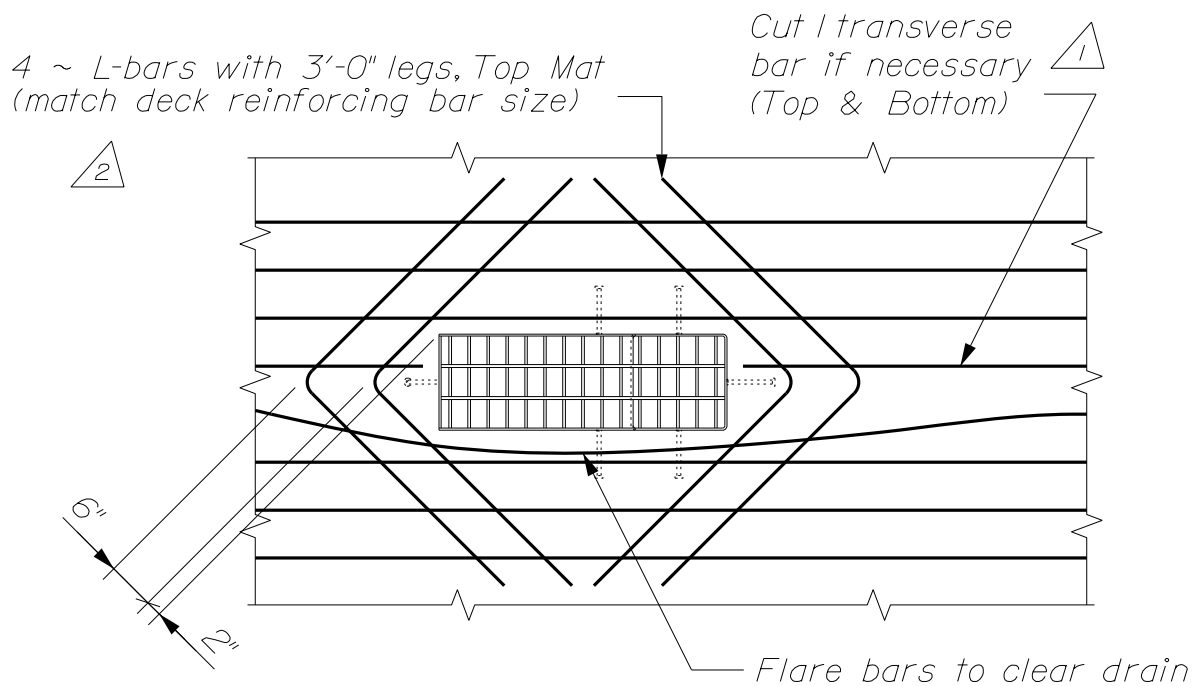

~ SLAB REINFORCING PLAN - LONG PAN DRAINS~

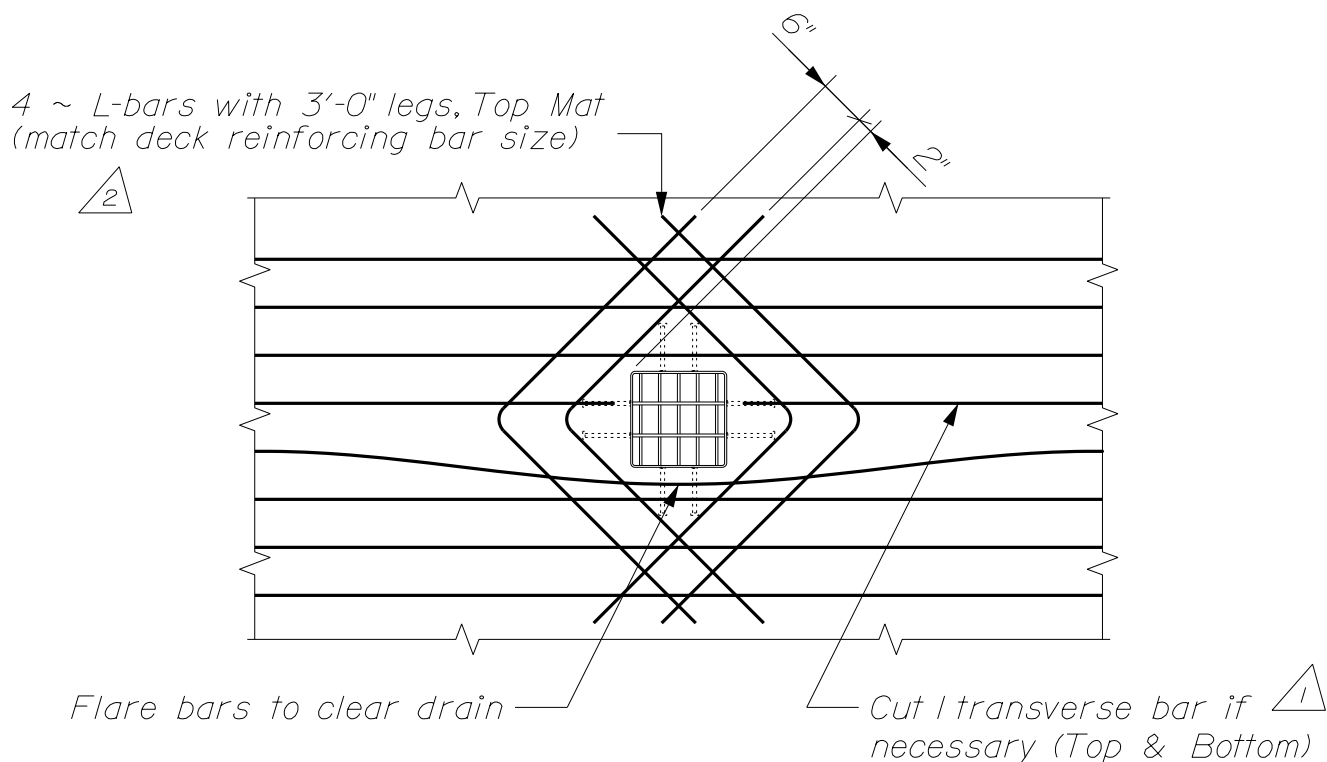

~ SLAB REINFORCING PLAN - SHORT PAN DRAINS ~