


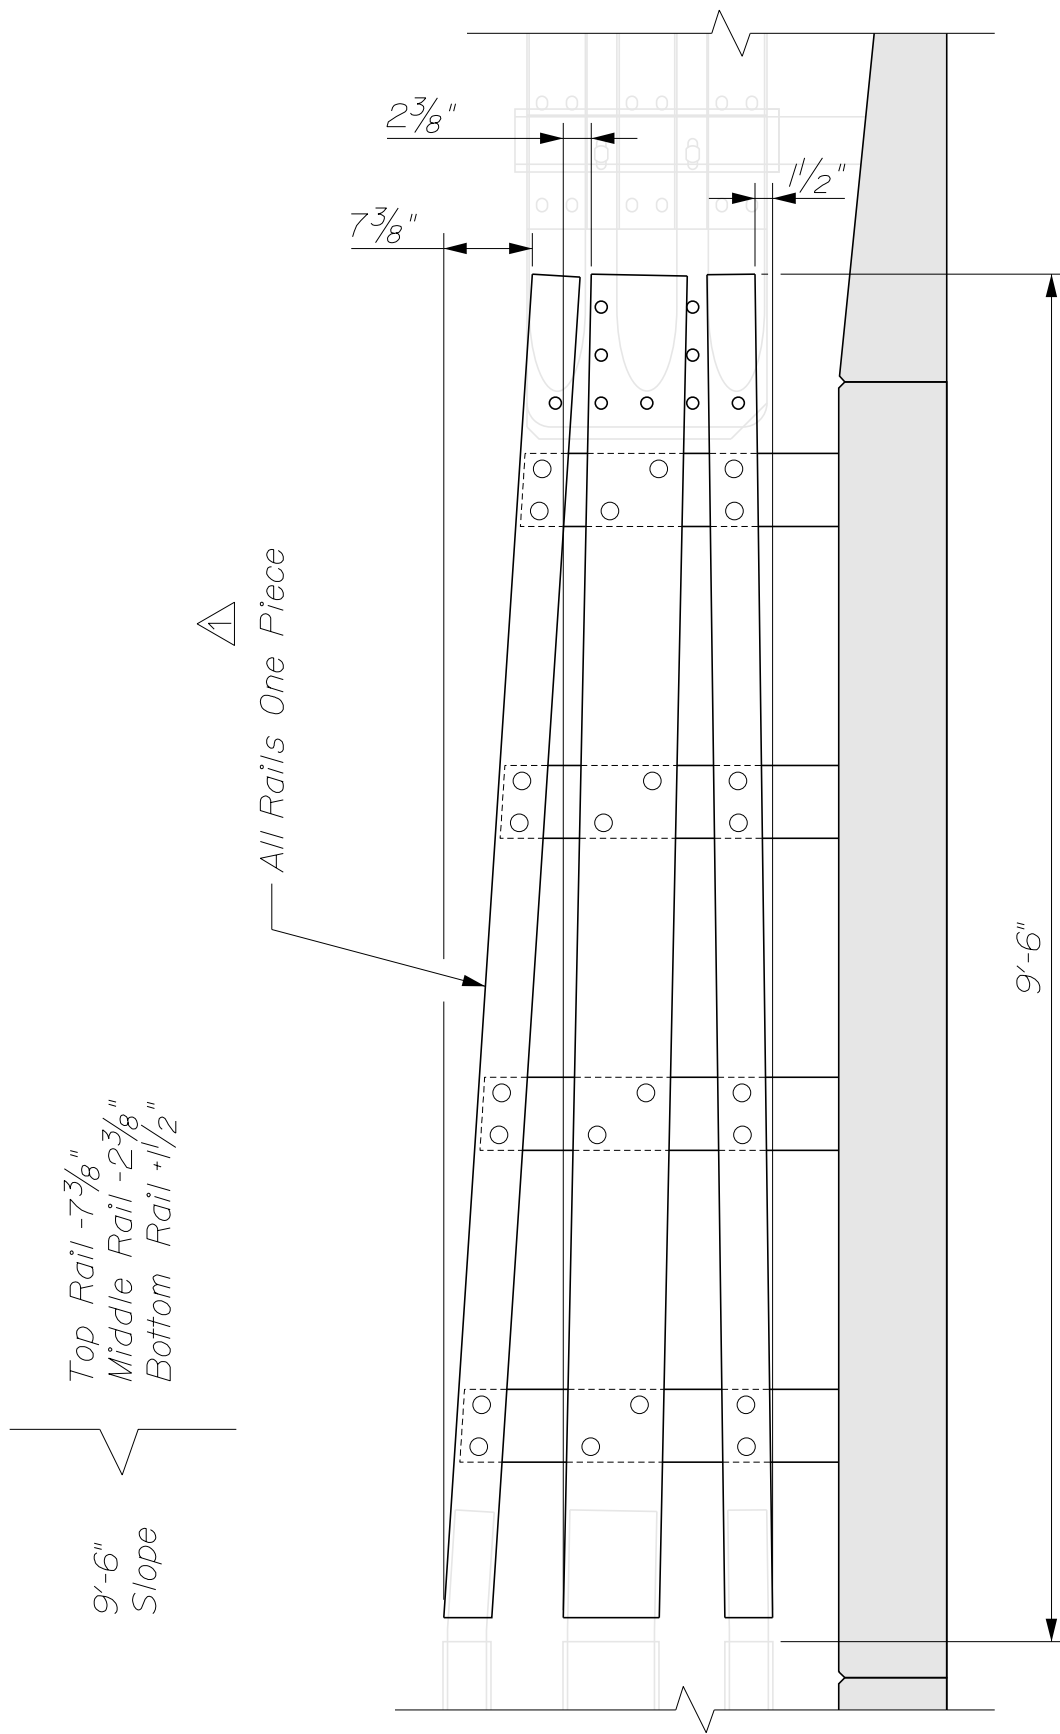

~ DETAIL - RAIL SLOPE ~

STEEL APPROACH RAILING, 3-BAR

Supplemental
Standard Detail

Supersedes 507(21)

$\triangle$ Dec. 29, 2020