


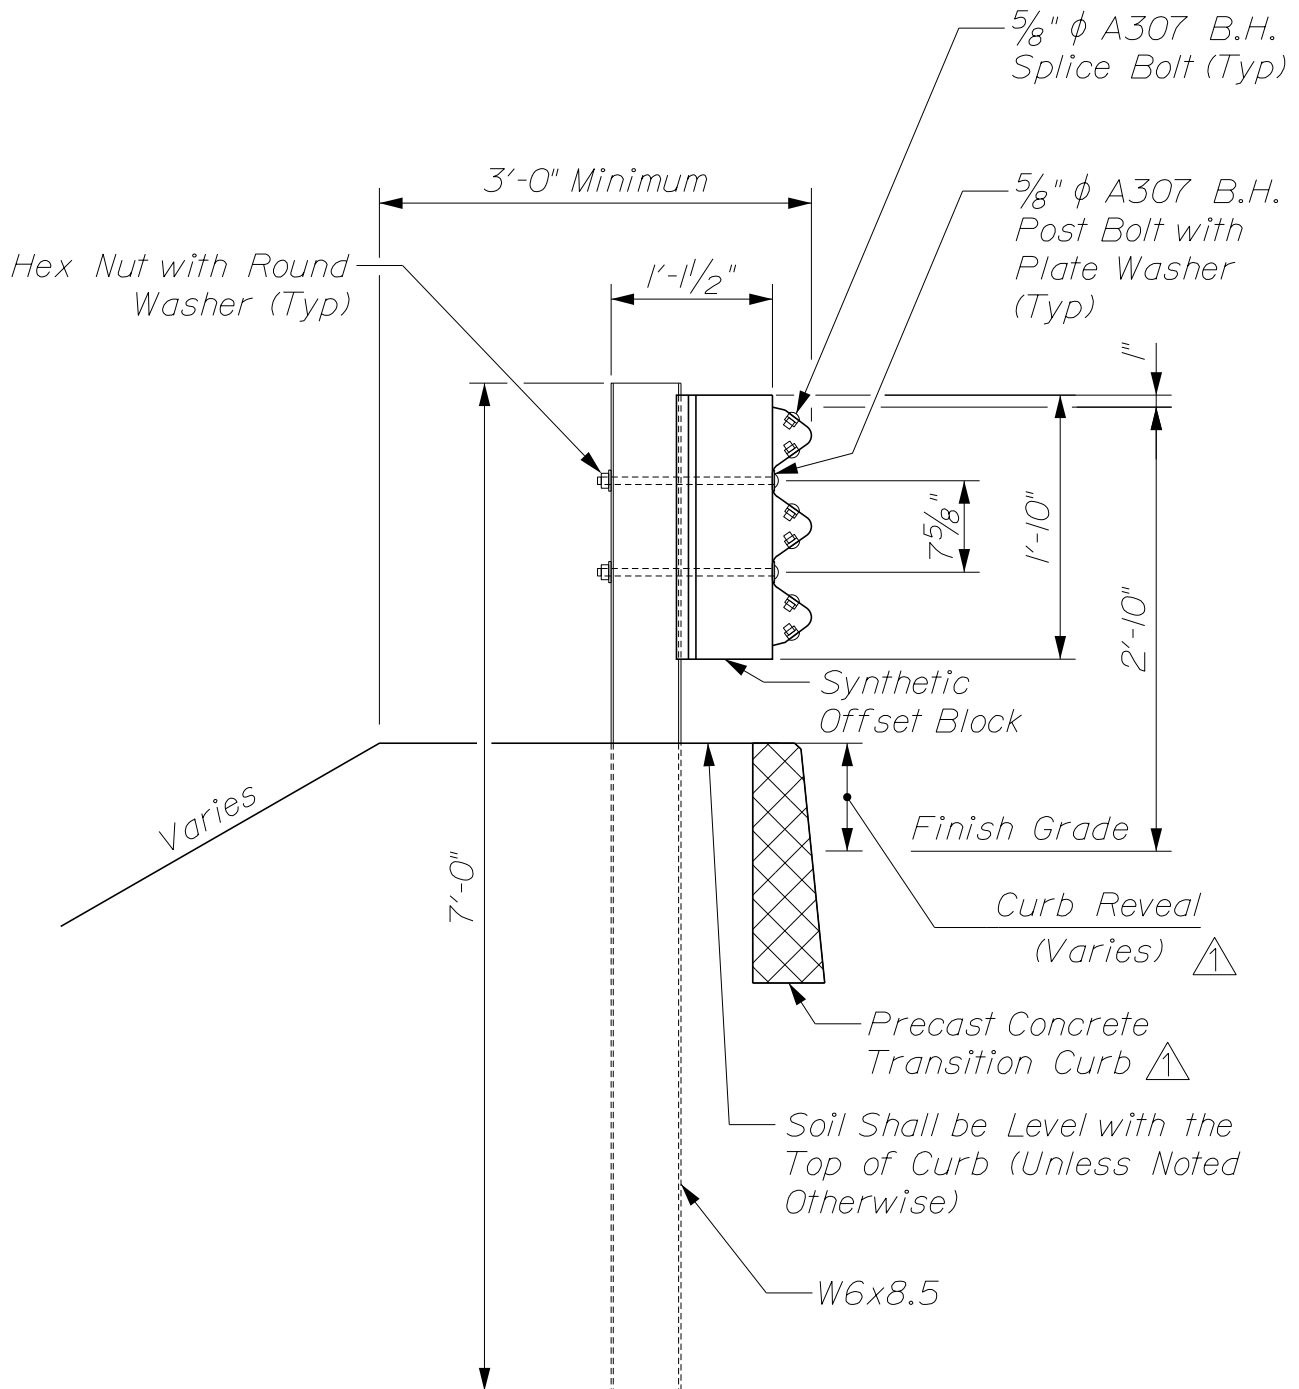

~ SECTION A-A ~
(POST RAIL ASSEMBLY)

STEEL APPROACH RAILING, 3-BAR

Supplemental
Standard Detail

Supersedes 507(22)

Dec. 29, 2020