



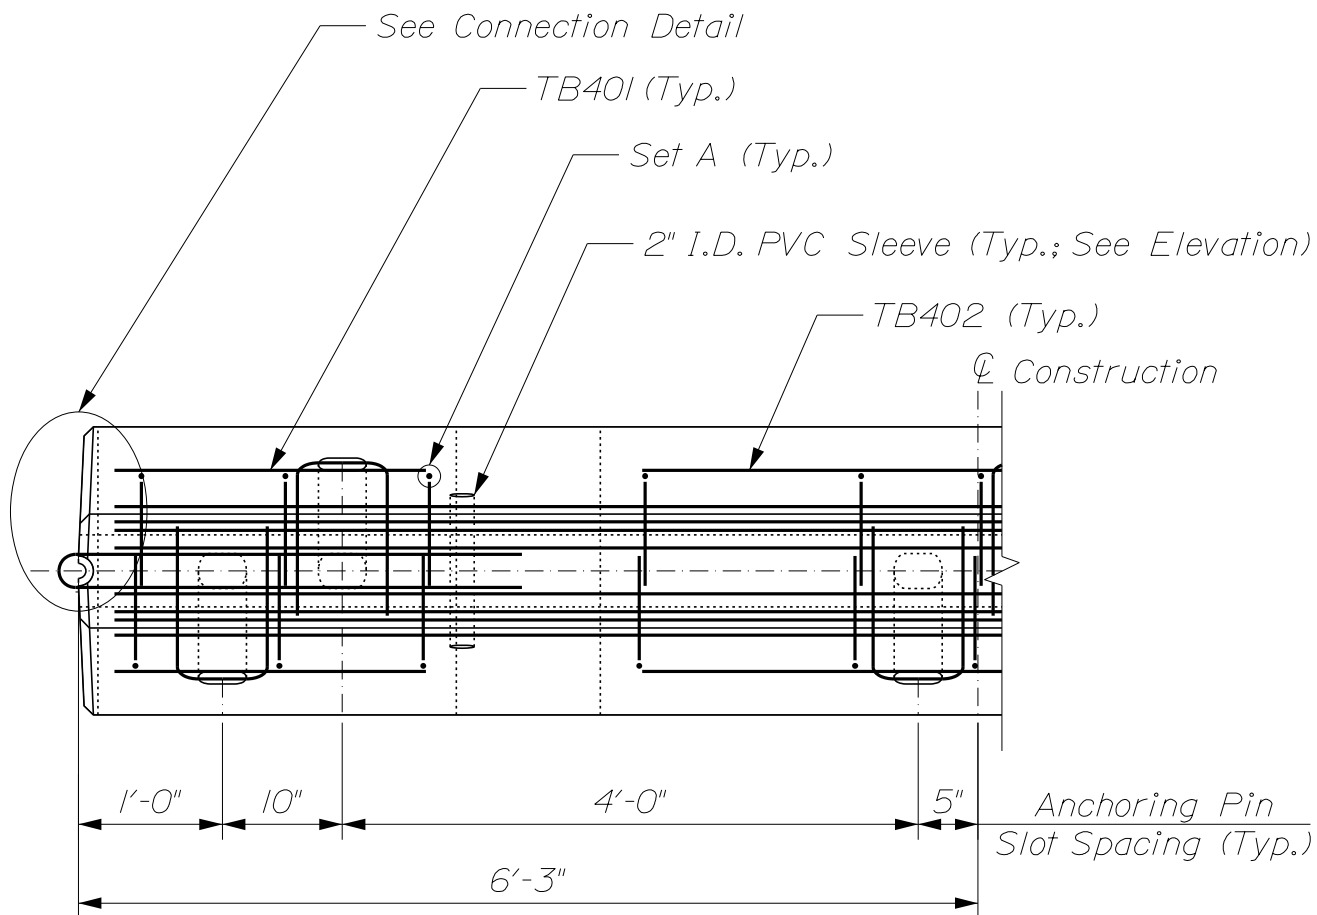

TB451, As Shown in Section B-B (1 Per Anchoring Pin Slot, Center Around Slot; Typ.)

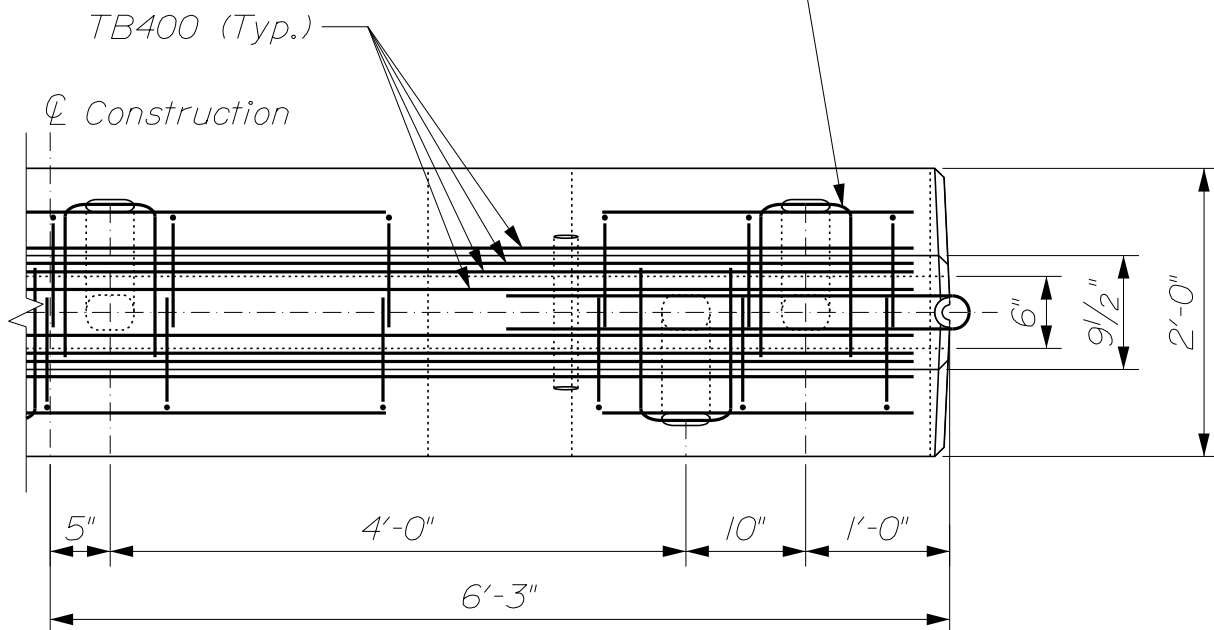

~ PLAN ~

PORTABLE CONCRETE BARRIER