



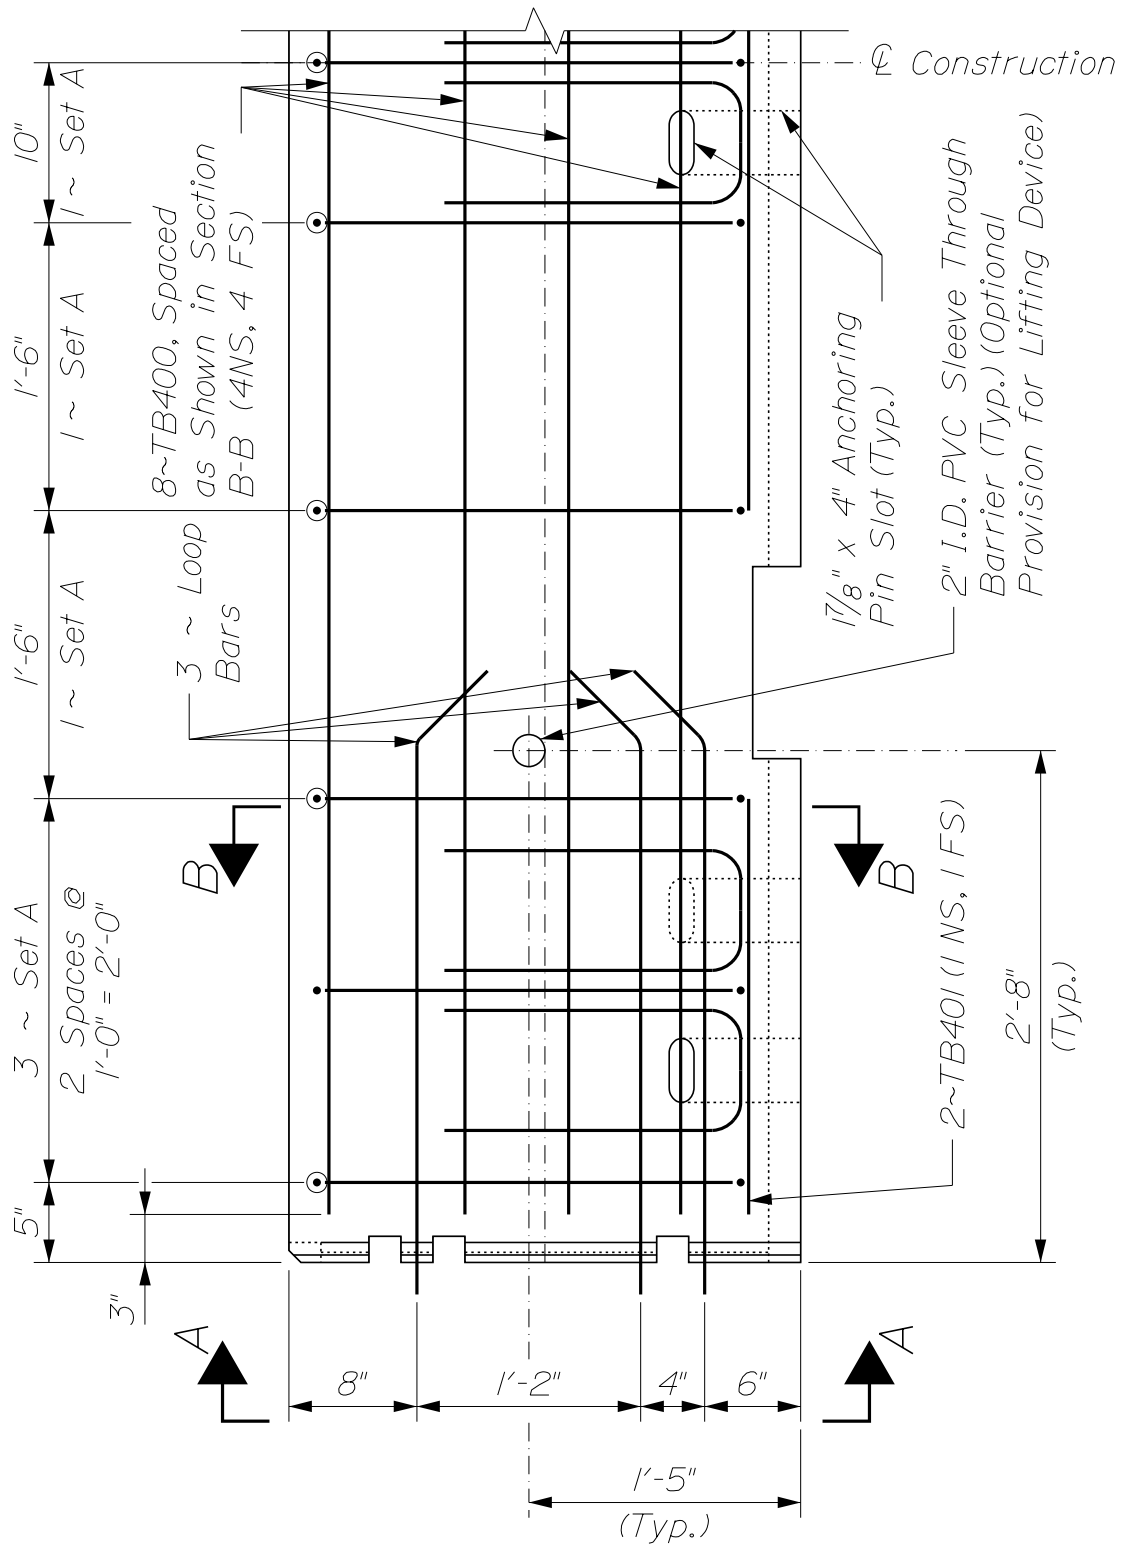

~ ELEVATION (1 of 2) ~

PORTABLE CONCRETE BARRIER

526(01A)

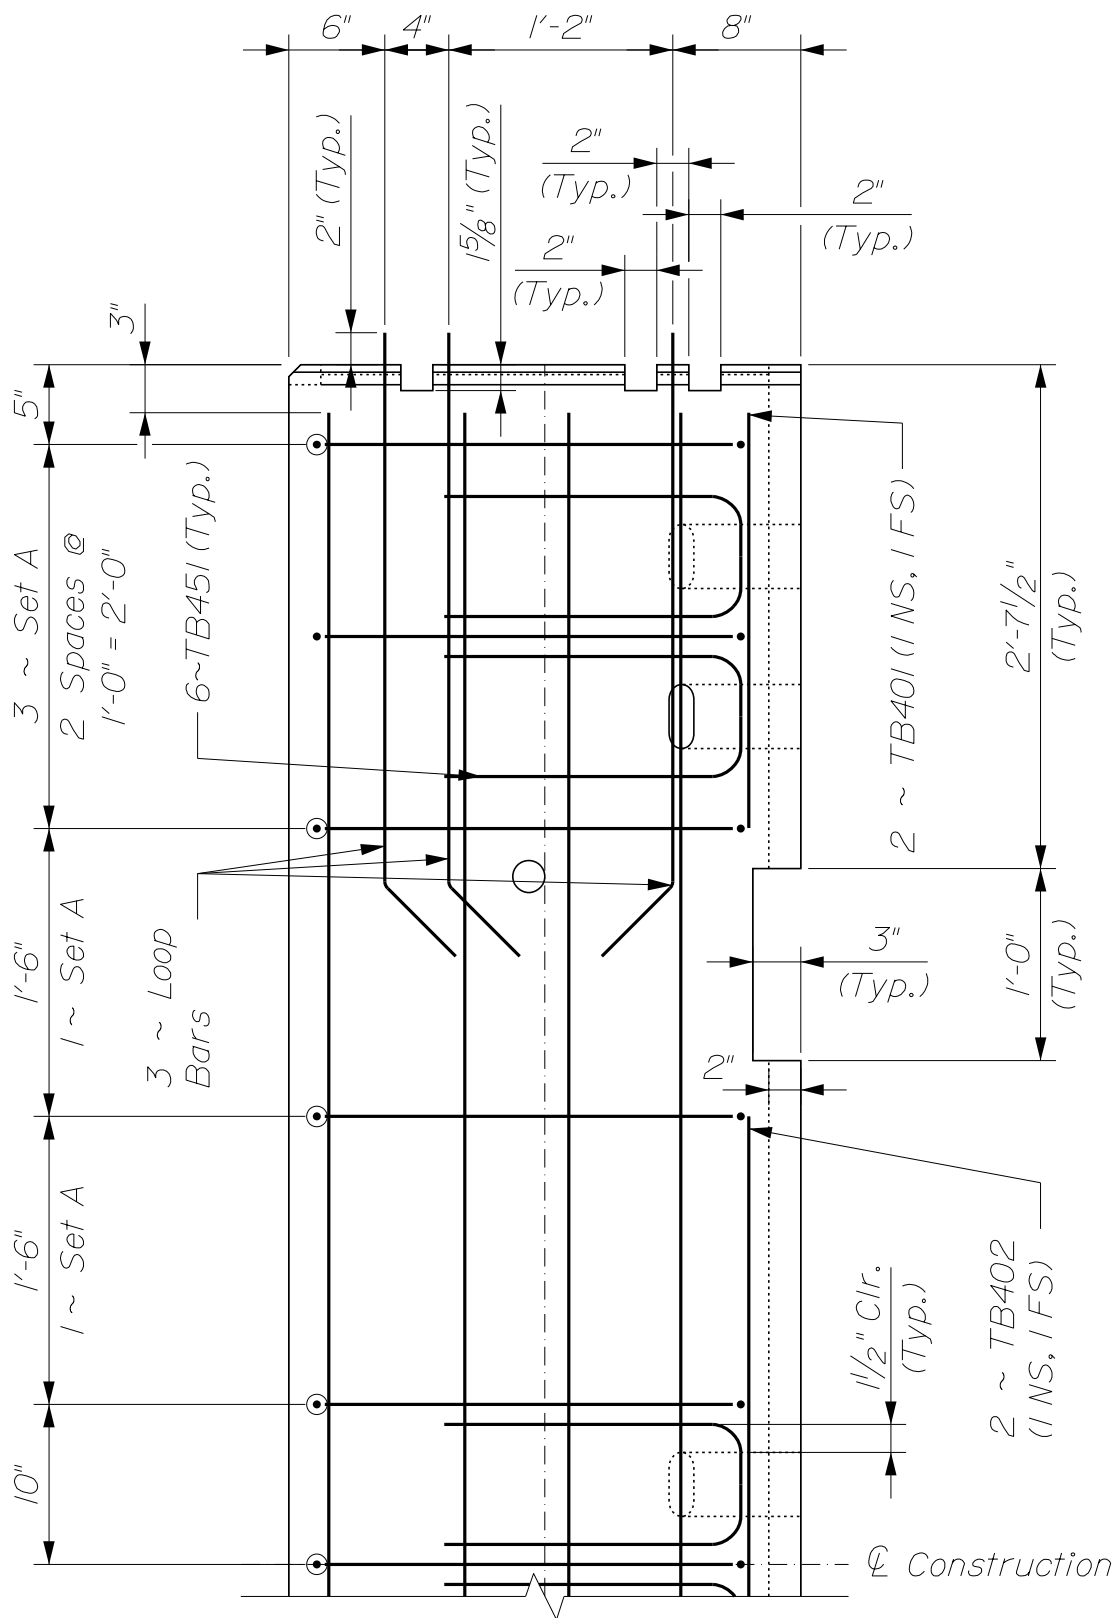

~ ELEVATION (2 of 2) ~

PORTABLE CONCRETE BARRIER