



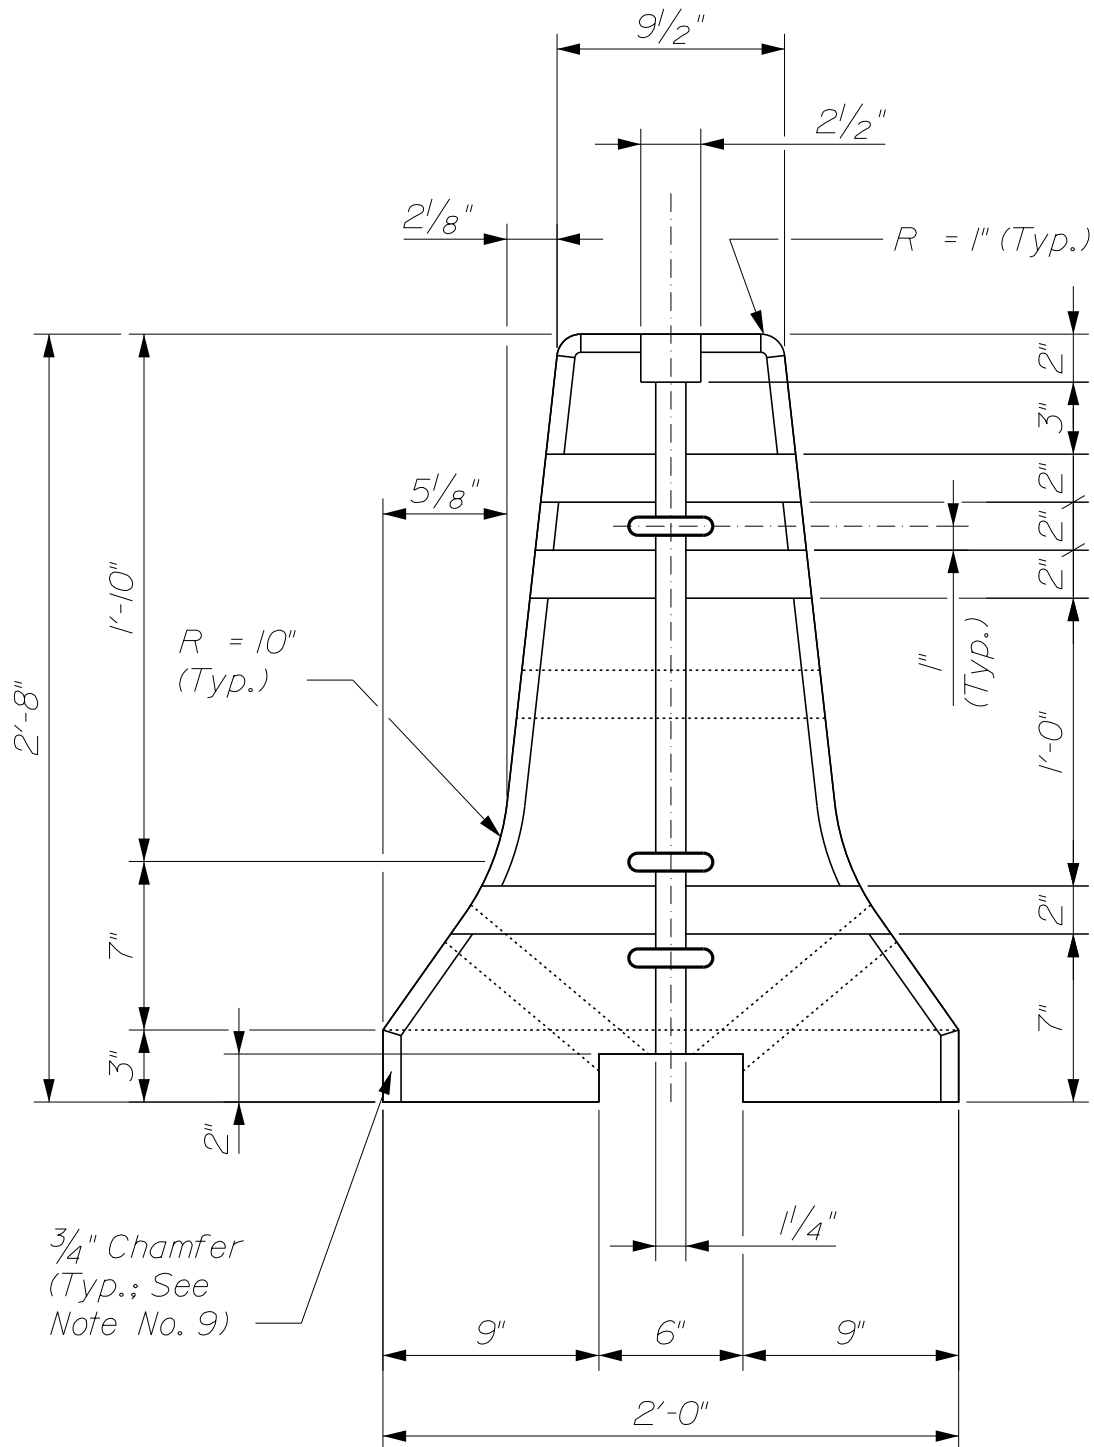

~ SECTION A-A ~

PORTABLE CONCRETE BARRIER

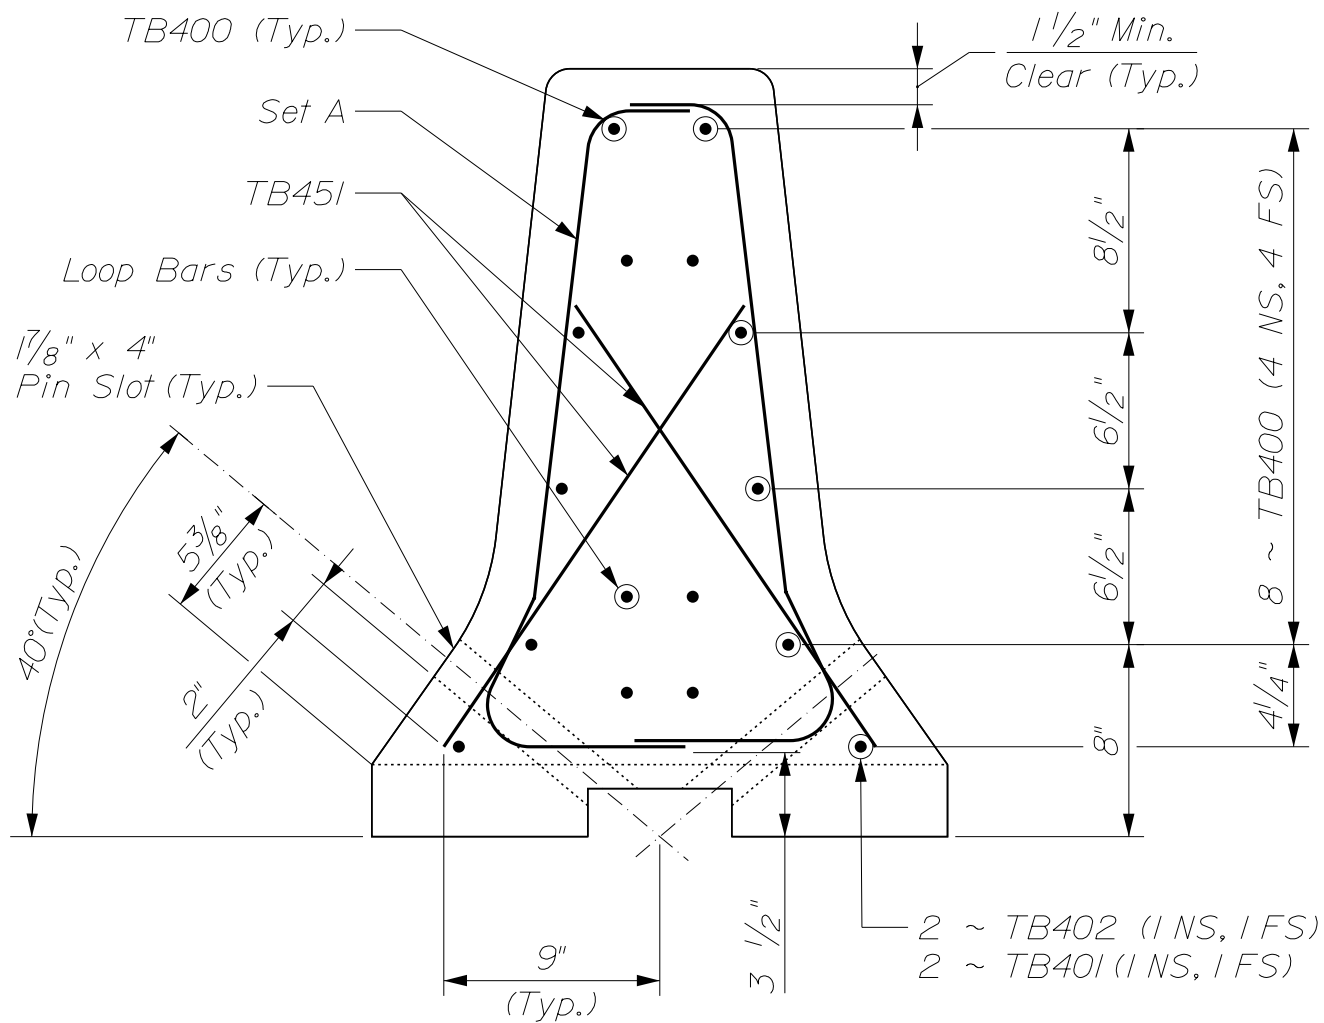

~ SECTION B-B ~

PORTABLE CONCRETE BARRIER 526(02A)