


STRAIGHT BARS			
MARK	QTY.	LENGTH	NOTES
TB400	8	12'-0"	Grade 60
TB401	4	2'-2"	Grade 60
TB402	2	4'-8"	Grade 60
BENT BARS			
MARK	QTY.	LENGTH	NOTES
TB450	22	3'-4"	Grade 60
TB451	6	4'-5"	Grade 60

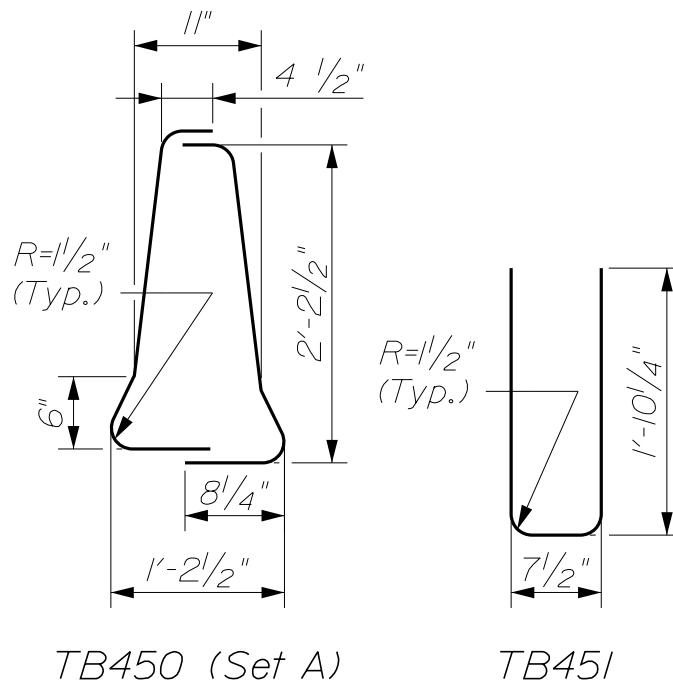

REINFORCEMENT BAR SCHEDULE

PORTABLE CONCRETE BARRIER