



~ PLATE WASHER DETAIL ~

~ ANCHOR PIN DETAIL ~

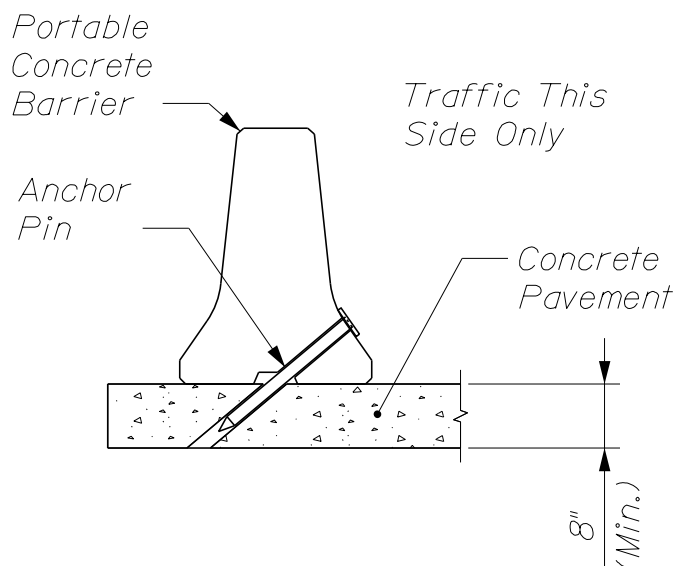

~ BARRIER ANCHOR PINNED TO CONCRETE PAVEMENT ~

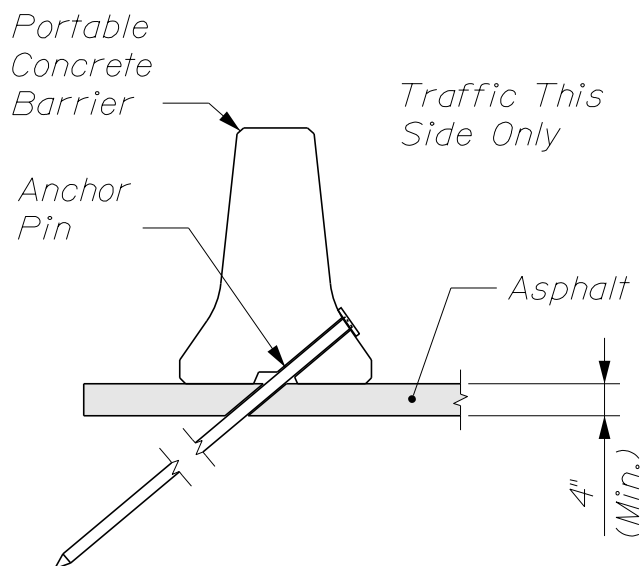

~ BARRIER ANCHOR PINNED TO ASPHALT PAVEMENT ~

PORTABLE CONCRETE BARRIER