



# DETECTABLE WARNINGS Supersedes 608(02)

## VIEWS AND DETAILS OF THE DETECTABLE WARNING (NOT TO SCALE)

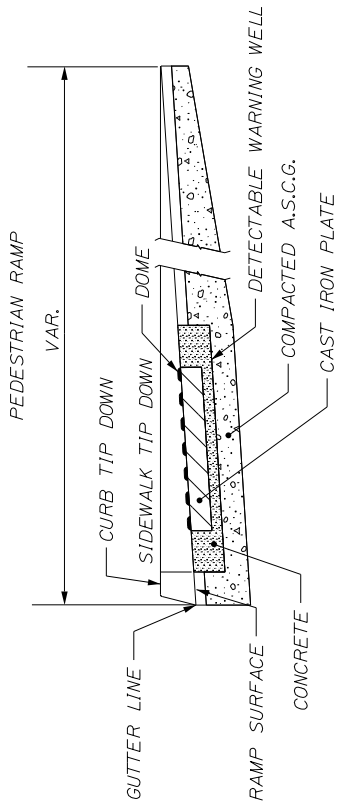


SIDE SECTION VIEW OF  
DETECTABLE WARNING, WELL, CURB AND GUTTER

THE TOP DIAMETER OF THE  
TRUNCATED DOMES SHALL BE  
50% TO 65% OF THE BASE  
DIAMETER.

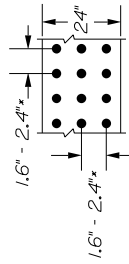


\* SHALL BE EQUAL IN  
BOTH DIRECTIONS

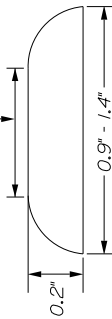


ELEVATION VIEW

PLAN VIEW

DOMES AND DETECTABLE WARNING DETAILS

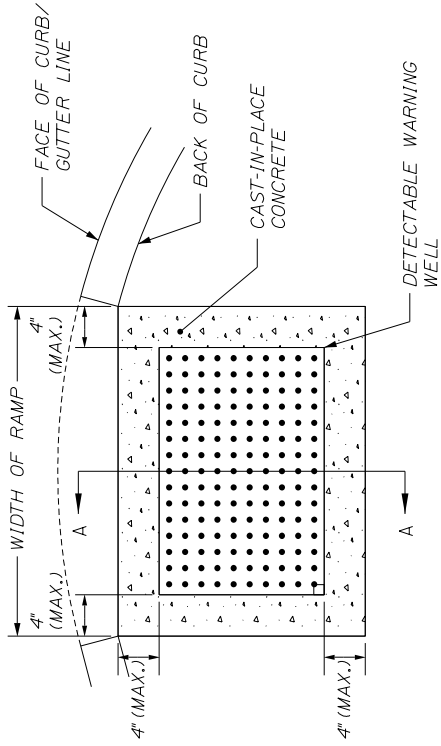

PLAN VIEW OF  
DETECTABLE WARNING AND WELL

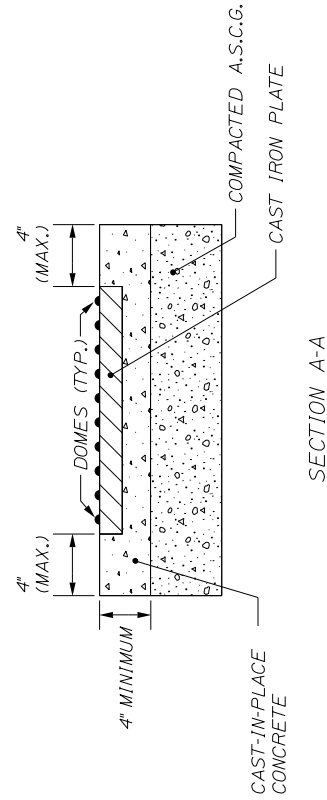

SECTION A-A

FOR PEDESTRIAN RAMP LAYOUT, SEE STANDARD DETAILS  
801(11) - 801(27)