

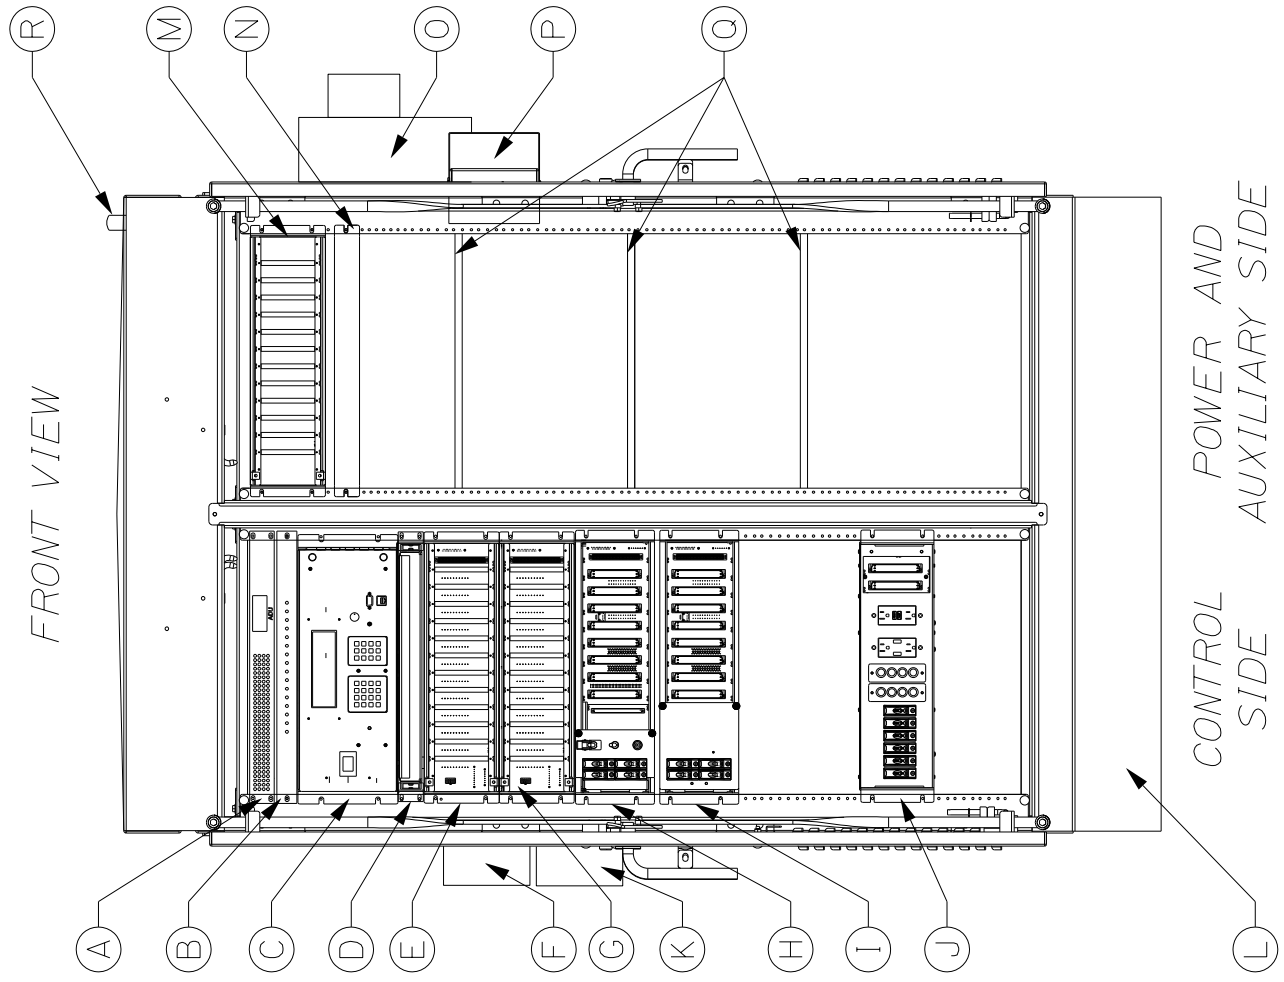


TABLE OF COMPONENTS	
CONTROL SIDE	
A	Auxiliary Display Unit
B	Detector Test Switch Panel
C	ATC Controller
D	Pull-out Drawer
E	24 Channel Input Assembly
F	GFI Outlet Access Box
G	24 Channel Input Assembly
H	Output Assembly Channels 1-16
I	Output Assembly Channels 17-32
J	Service Assembly
K	Generator Access Panel MTD to Cabinet Wall 36" Above Grade
L	6" Extender Base
POWER & AUX. SIDE	
M	Empty 19" Card Cage
N	Field Monitoring Unit
O	Electric Service Meter Socket/ Electrical Service Disconnect
P	Police Door MTD to Front Door
Q	Shelves
R	Cellular Antenna

ATCC CABINET

643(II)

Revised December 14, 2020