




~ ISOMETRIC VIEW ~  
(not to scale)

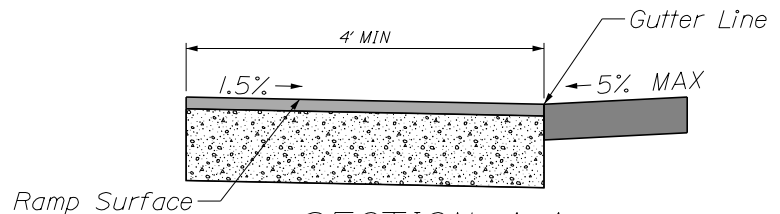

~ SECTION A-A ~  
(not to scale)

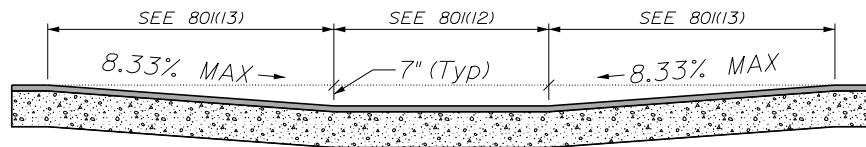

~ SECTION B-B ~  
(not to scale)

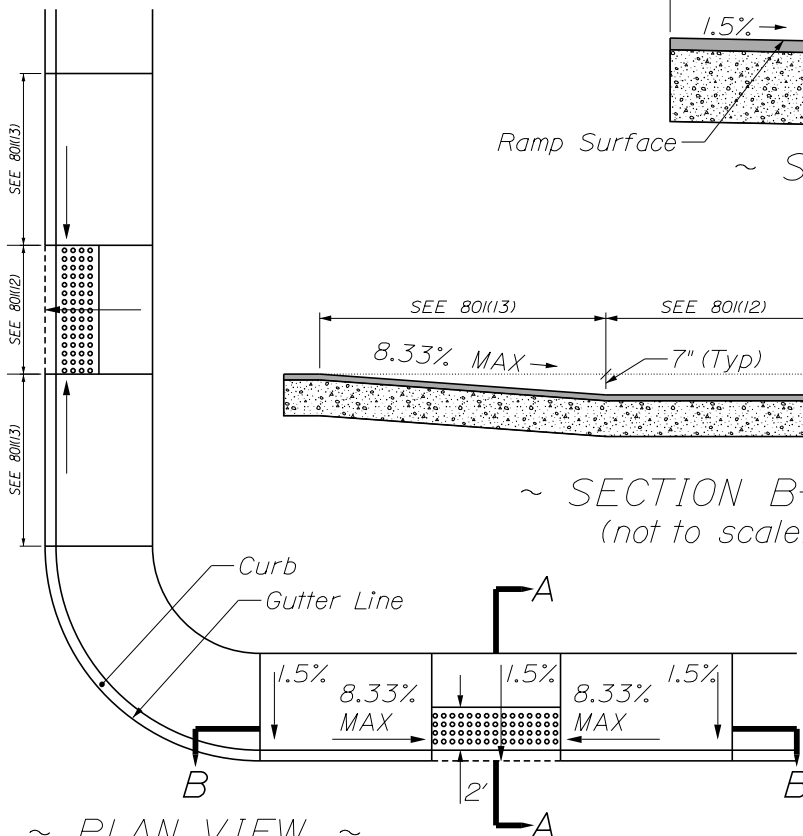

~ PLAN VIEW ~  
(not to scale)

**Note:**

- This desirable design is the preferred option. Use other options only when required by design constraints.
- To achieve 8.33% running slope, the pedestrian ramp may need to be extended. If the ramp length has been extended to a maximum of 15 feet and other design modifications have been considered, running slope may exceed 8.33%.

## PARALLEL CURB RAMP - OPTION 1