




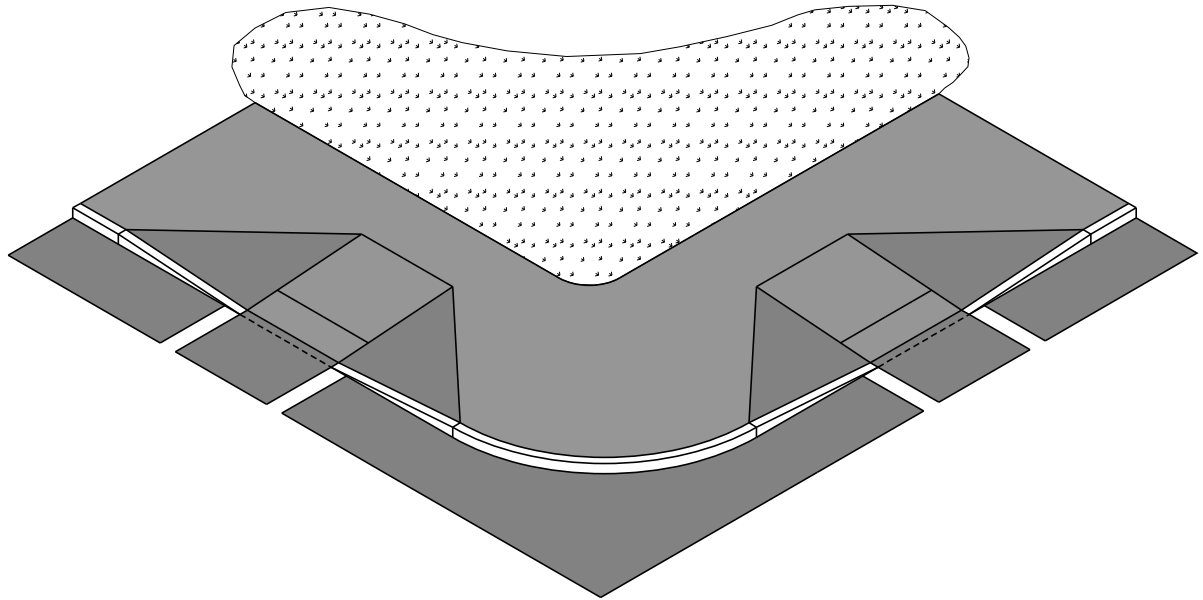


~ ISOMETRIC VIEW ~
(not to scale)

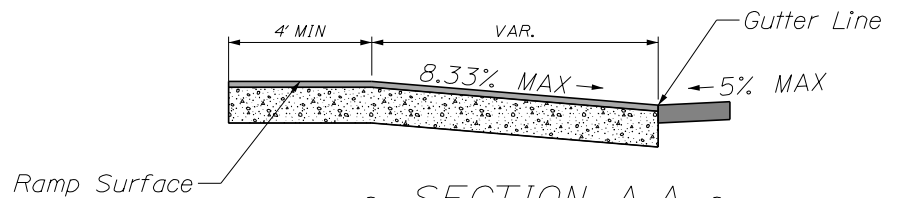

~ SECTION A-A ~
(not to scale)

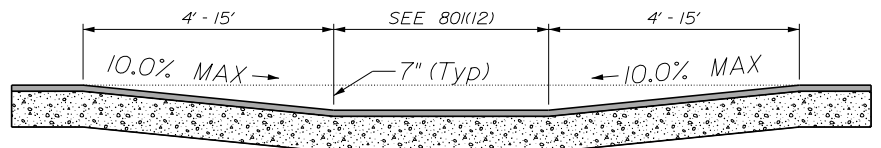

~ SECTION B-B ~
(not to scale)

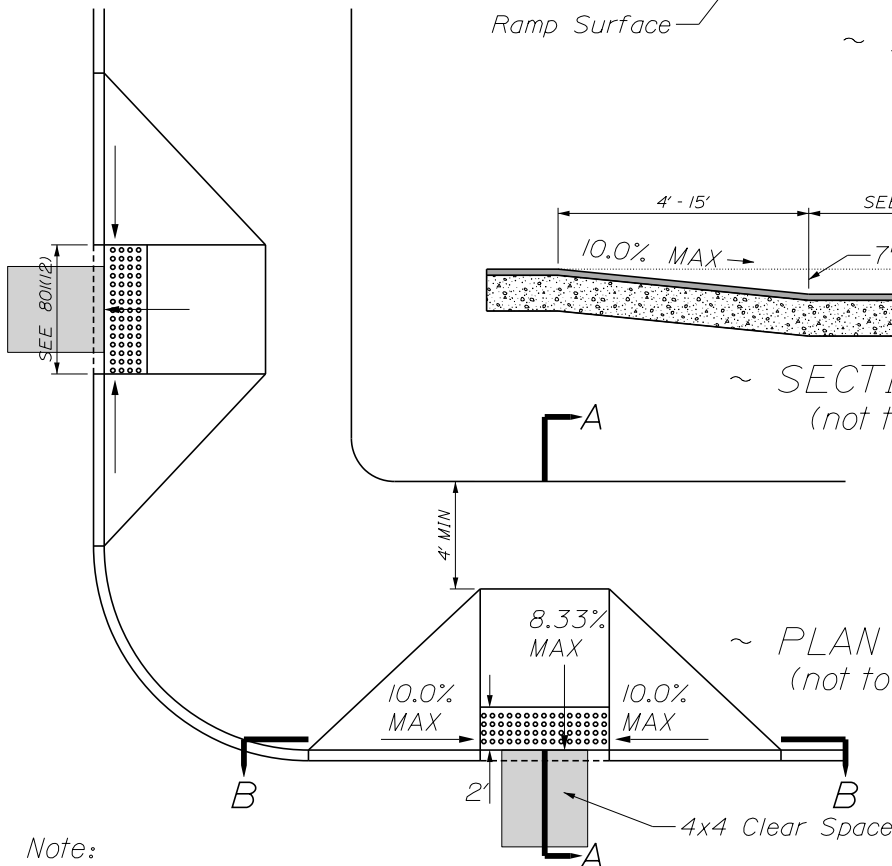

~ PLAN VIEW ~
(not to scale)

Note:

- This desirable design is the preferred option. Use other options only when required by design constraints.

PERPENDICULAR CURB RAMP - OPTION 1

Supplemental
Standard Detail

Supersedes 80I(15)

9-28-2023