

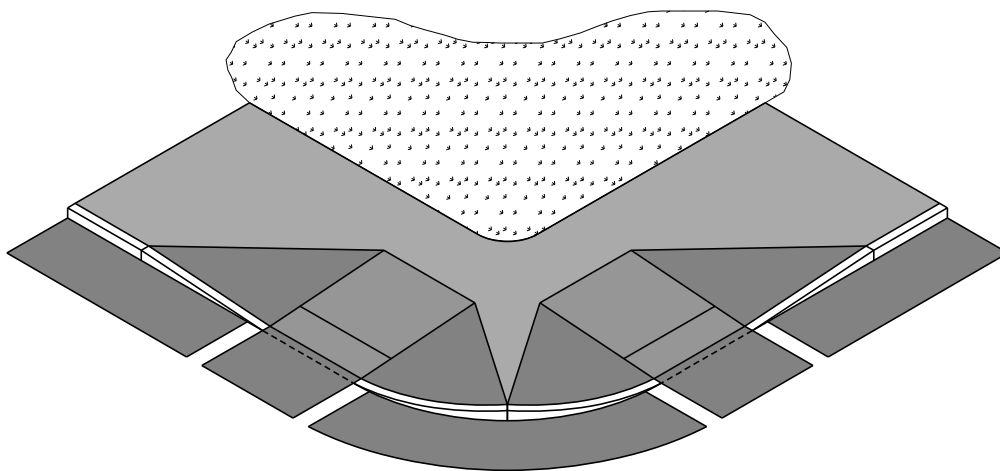
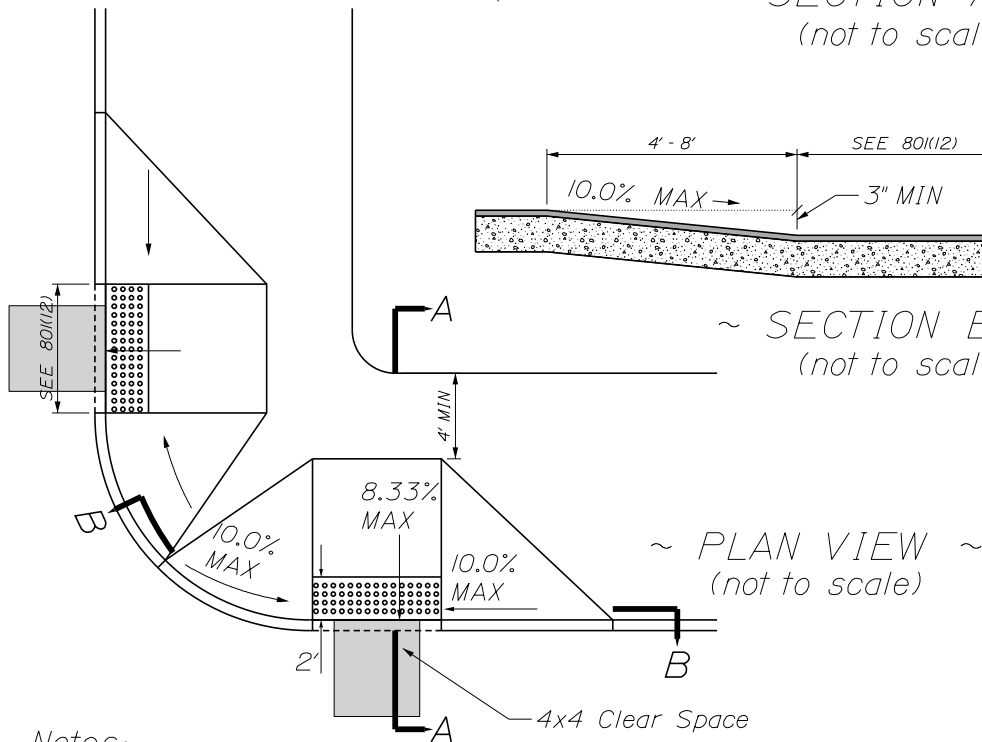


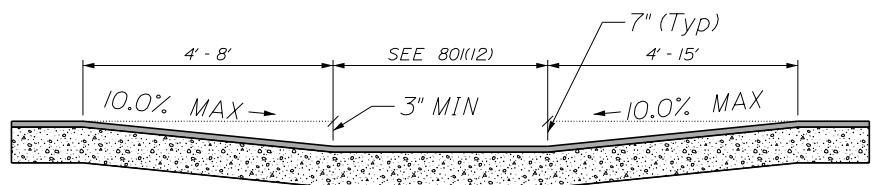

~ ISOMETRIC VIEW ~
(not to scale)

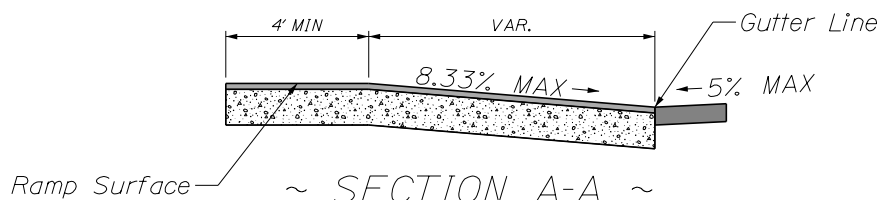

Notes:

- This less desirable design should not be used unless required by design constraints. It may not provide adequate curb reveal. Use Option 1 when possible.
- No vehicular access shall be permitted through the radius curb.
- A minimum curb reveal of 3" is required at the apex of the curb radius.
- Minimum terminal curb length shall be 4ft.

PERPENDICULAR CURB RAMP - OPTION 2A

Supplemental
Standard Detail

Supersedes 801(I7)

9-28-2023