




~ PERSPECTIVE VIEW ~
(not to scale)

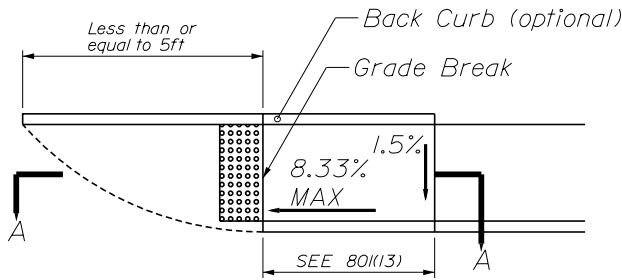


~ *PLAN VIEW* ~
(not to scale)

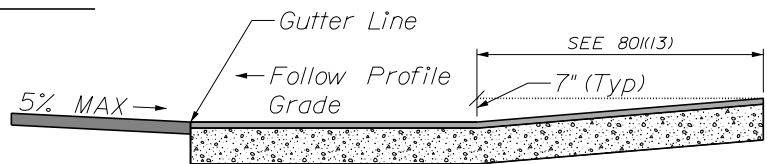

~ SECTION A-A ~
(not to scale)

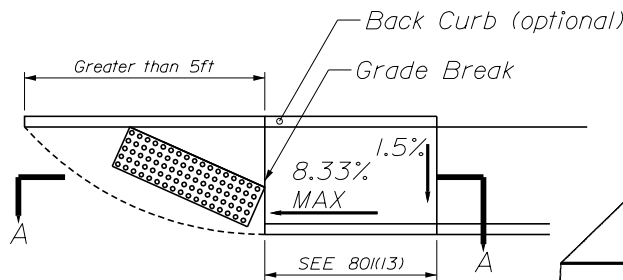

~ **PLAN VIEW** ~
(not to scale)

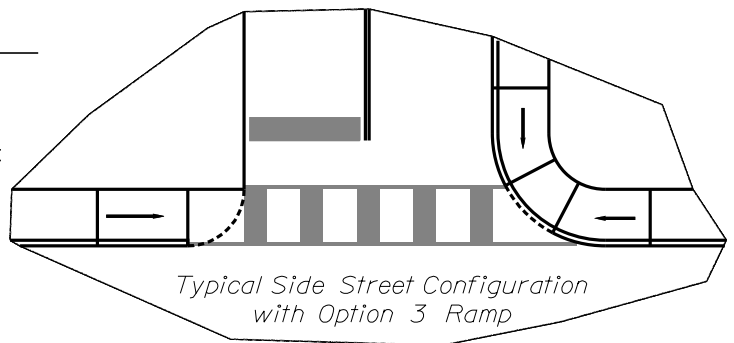

Note:

- No vehicular access shall be permitted through the curb radius.
- For use only when no sidewalk is present on the side road.
- * Use this detectable placement if the distance from the grade break to the gutterline is less than or equal to 5ft.
- ** Use this detectable placement if the distance from the grade break to the gutterline is greater than 5ft.
- To achieve 8.33% running slope, the pedestrian ramp may need to be extended. If the ramp length has been extended to a maximum of 15 feet and other design modifications have been considered, running slope may exceed 8.33%.

SIDE STREET CURB RAMP

Supersedes 80(22)