




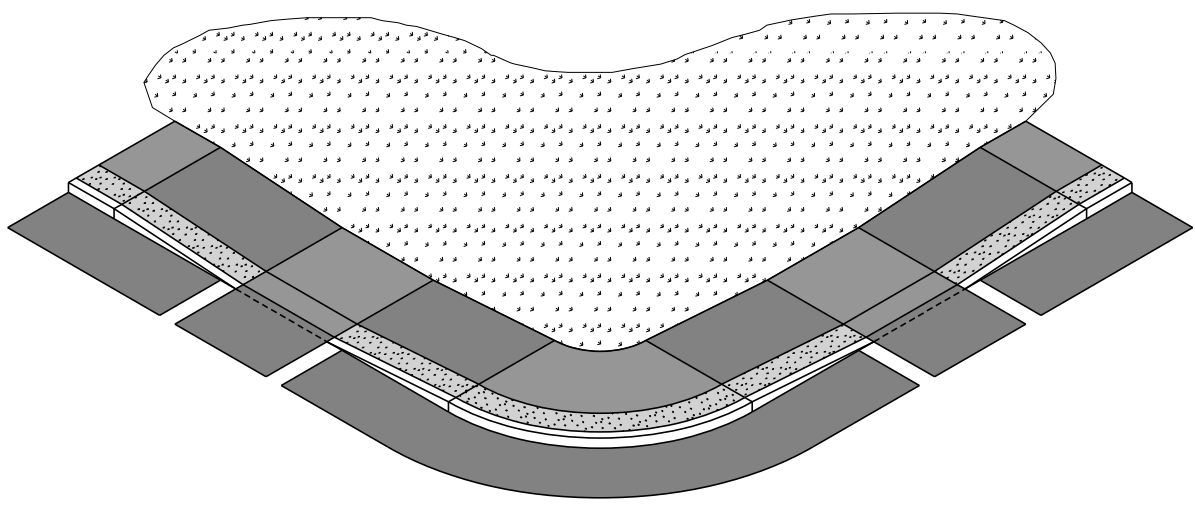

~ ISOMETRIC VIEW ~
(not to scale)

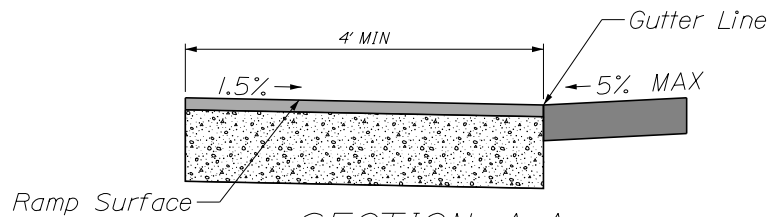

~ SECTION A-A ~
(not to scale)

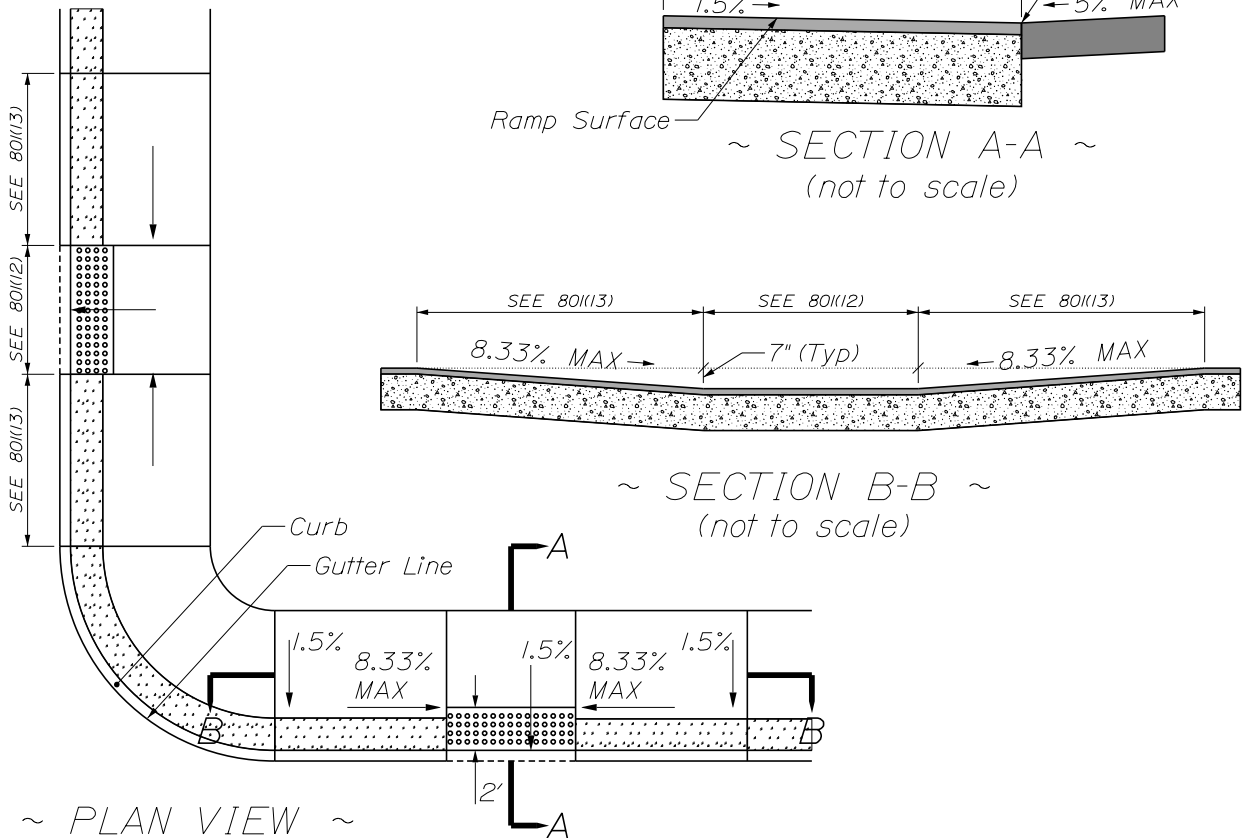

~ PLAN VIEW ~
(not to scale)

- To achieve 8.33% running slope, the pedestrian ramp may need to be extended. If the ramp length has been extended to a maximum of 15 feet and other design modifications have been considered, running slope may exceed 8.33%.

PARALLEL CURB RAMP - ESPLANADE