




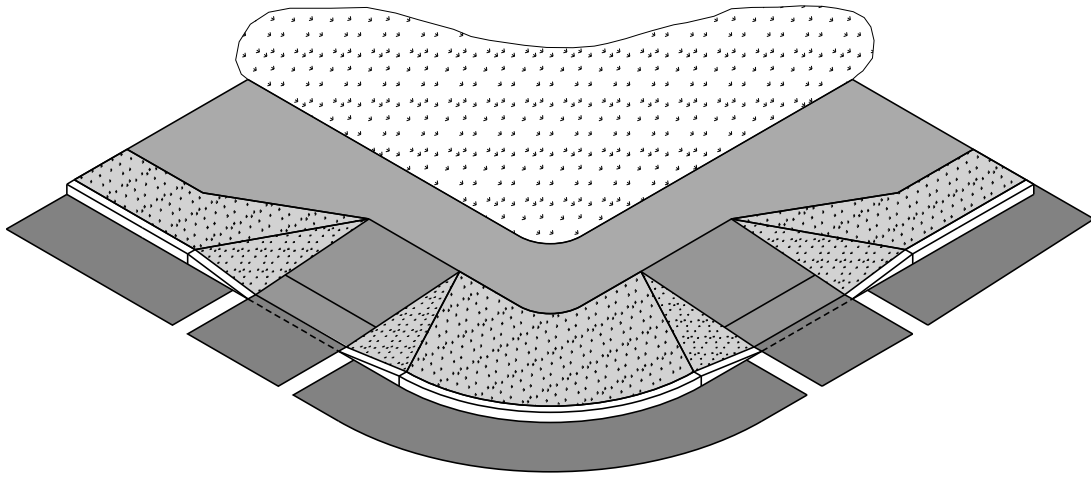


~ ISOMETRIC VIEW ~
(not to scale)

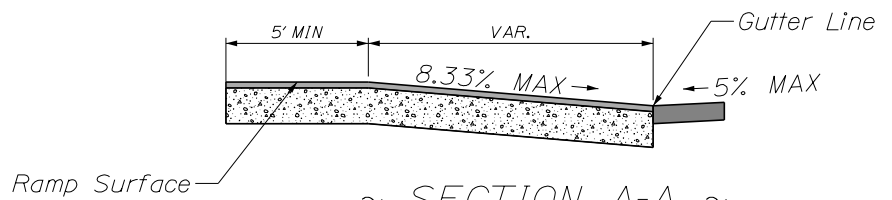

~ SECTION A-A ~
(not to scale)

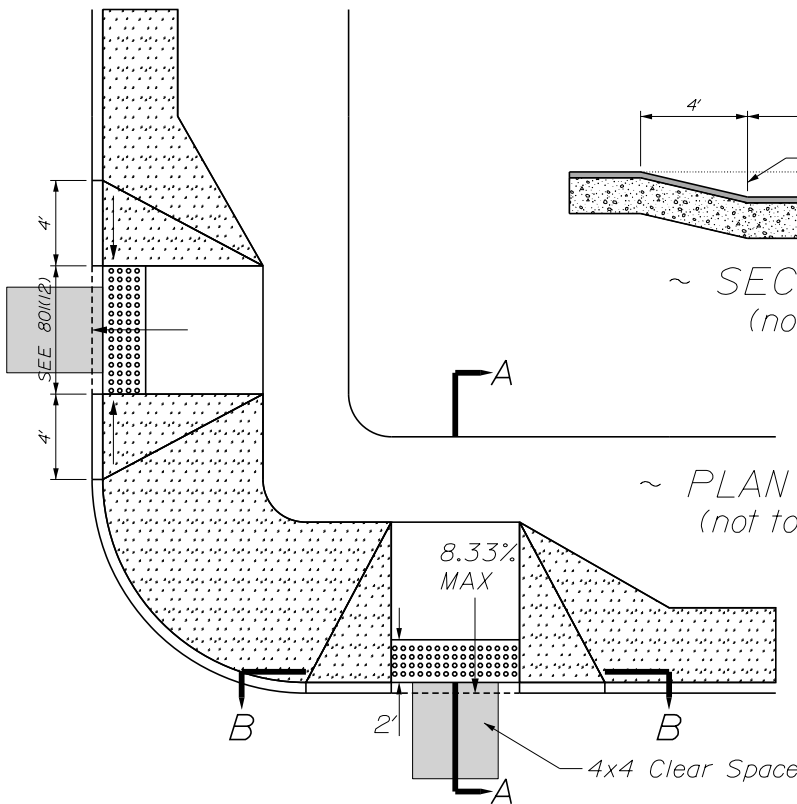

~ PLAN VIEW ~
(not to scale)

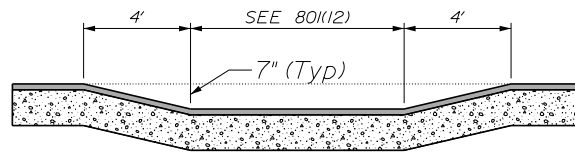

~ SECTION B-B ~
(not to scale)