
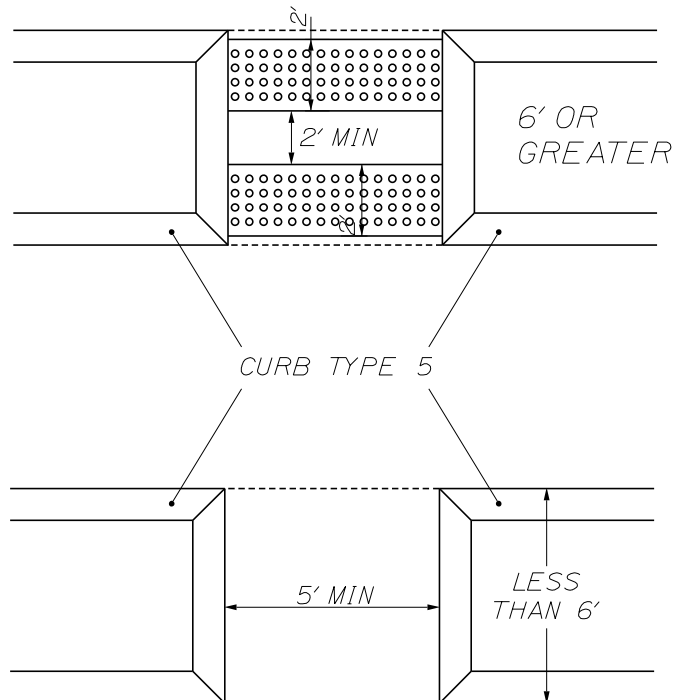


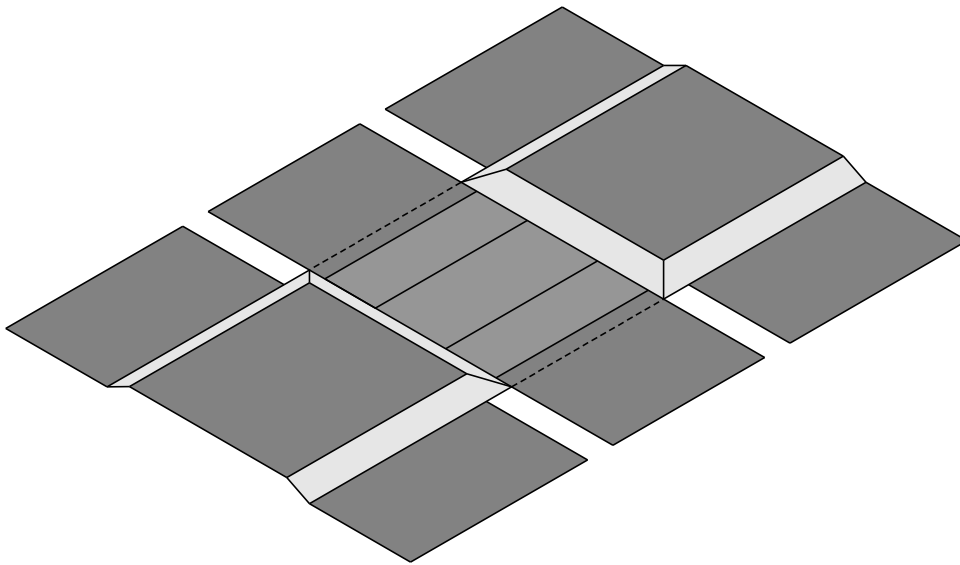

Note:

- Omit Detectable Warnings if minimum of 2'-0" between Detectable Warnings cannot be met.

ISLAND CROSSINGS *Supersedes 80I(25)*