



~ PERSPECTIVE VIEW ~
(not to scale)

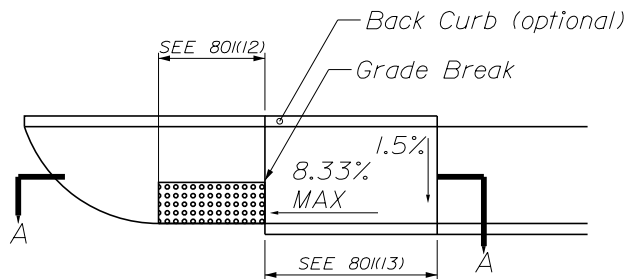

~ PLAN VIEW* ~
(not to scale)

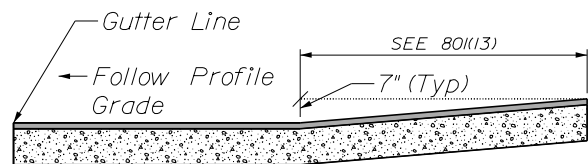

~ SECTION A-A ~
(not to scale)

Note:

- This less desirable design should be used only when all other options have been considered and exhausted.
- For use only when no sidewalk is present at driveway/non-signalized intersection.
- To achieve 8.33% running slope, the pedestrian ramp may need to be extended. If the ramp length has been extended to a maximum of 15 feet and other design modifications have been considered, running slope may extend 8.33%.

CURB RAMP ADJACENT TO DRIVEWAY OR ENTRANCE