



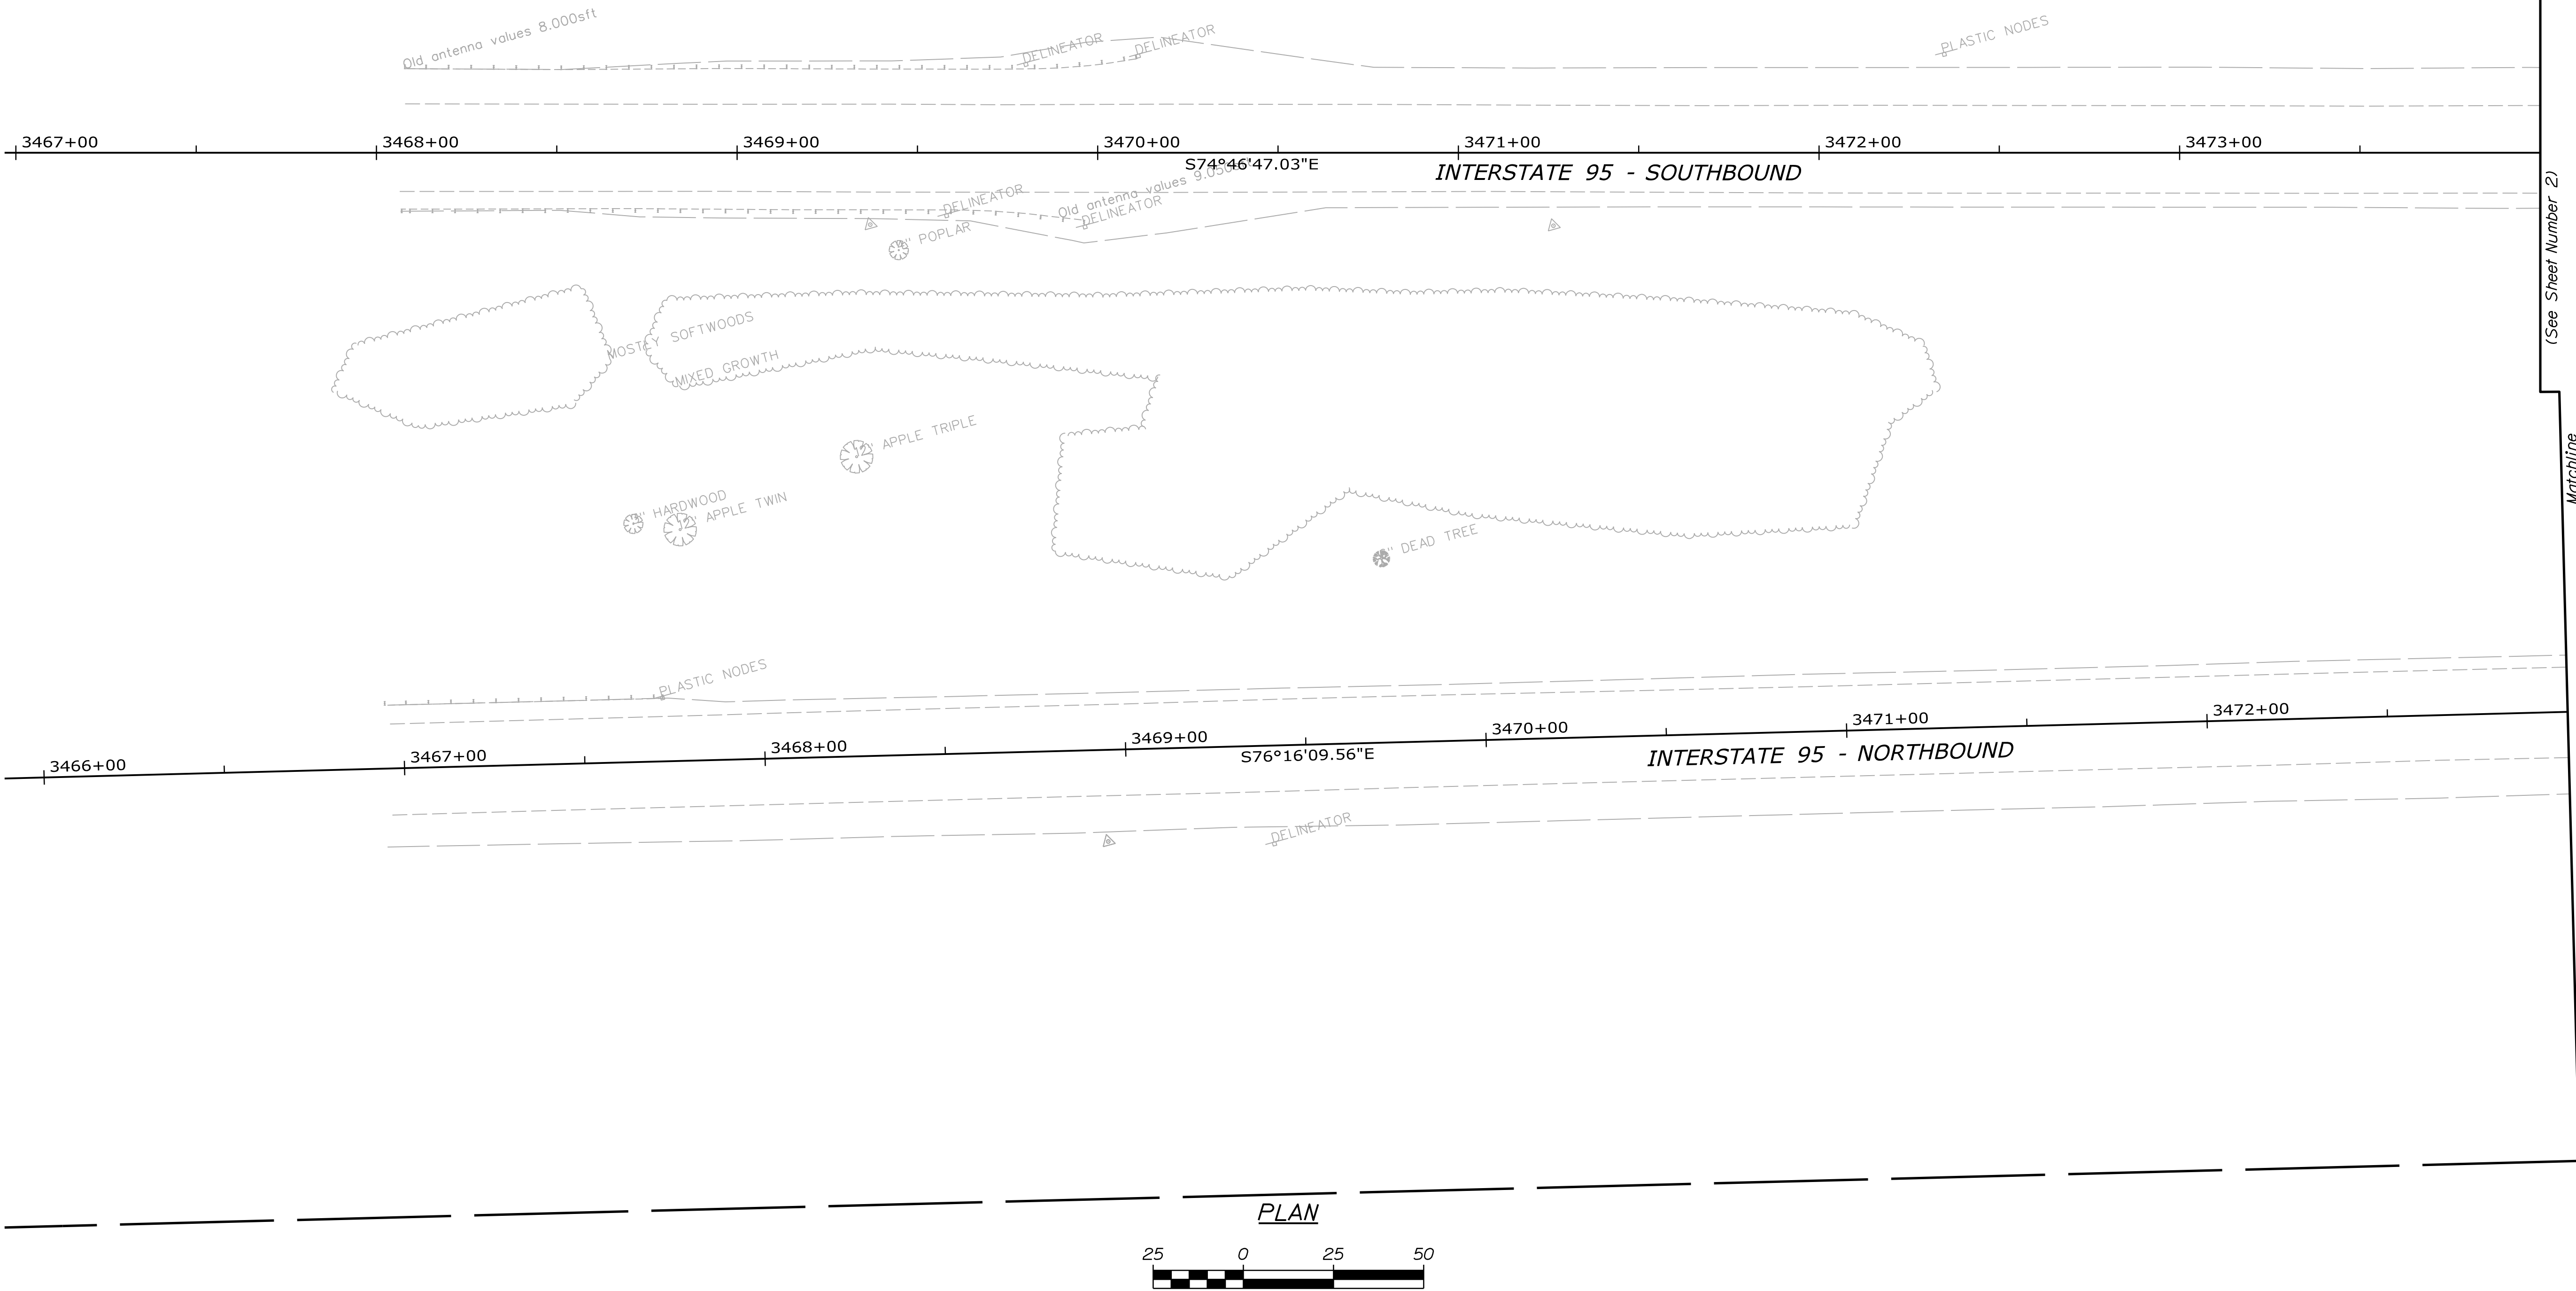


(See Sheet Number 2)

Matchline

HAMPDEN INTERSTATE 95 HAMPDEN PENOBSCOT COUNTY	STATE OF MAINE DEPARTMENT OF TRANSPORTATION				
	MULTI				
	WIN MULTI				
PLANS	SIGNATURE				
	P.E. NUMBER				
	DATE				
	FIELD CHANGES				
SHEET NUMBER		BRIDGE NOS. MULTIPLE		BRIDGE PLANS	
1					
OF 26					

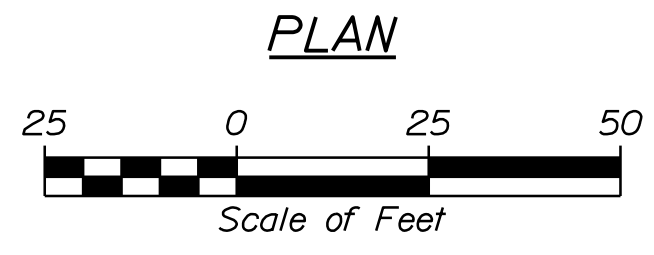

SHEET NUMBER		HAMPDEN BRIDGE BUNDLE INTERSTATE 95 HAMPDEN PENOBSCOT COUNTY PLANS				PROJ. MANAGER L. TIMBERLAKE		BY D. DEPAOLO	DATE 08-14-18	STATE OF MAINE DEPARTMENT OF TRANSPORTATION	
						DESIGN-DETAILED T. AQUILAR	08-14-18	SIGNATURE			
						CHECKED-REVIEWED T. KENDRICK	08-14-18				
						DESIGN2-DETAILED B. COLBURN	08-14-18				
						DESIGN3-DETAILED3	08-14-18				
						REVISIONS 1	P.E. NUMBER				
						REVISIONS 2					
						REVISIONS 3					
						REVISIONS 4	DATE				
						FIELD CHANGES					
								BRIDGE NOS. MULTIPLE		WIN	BRIDGE PLANS
										MULTI	

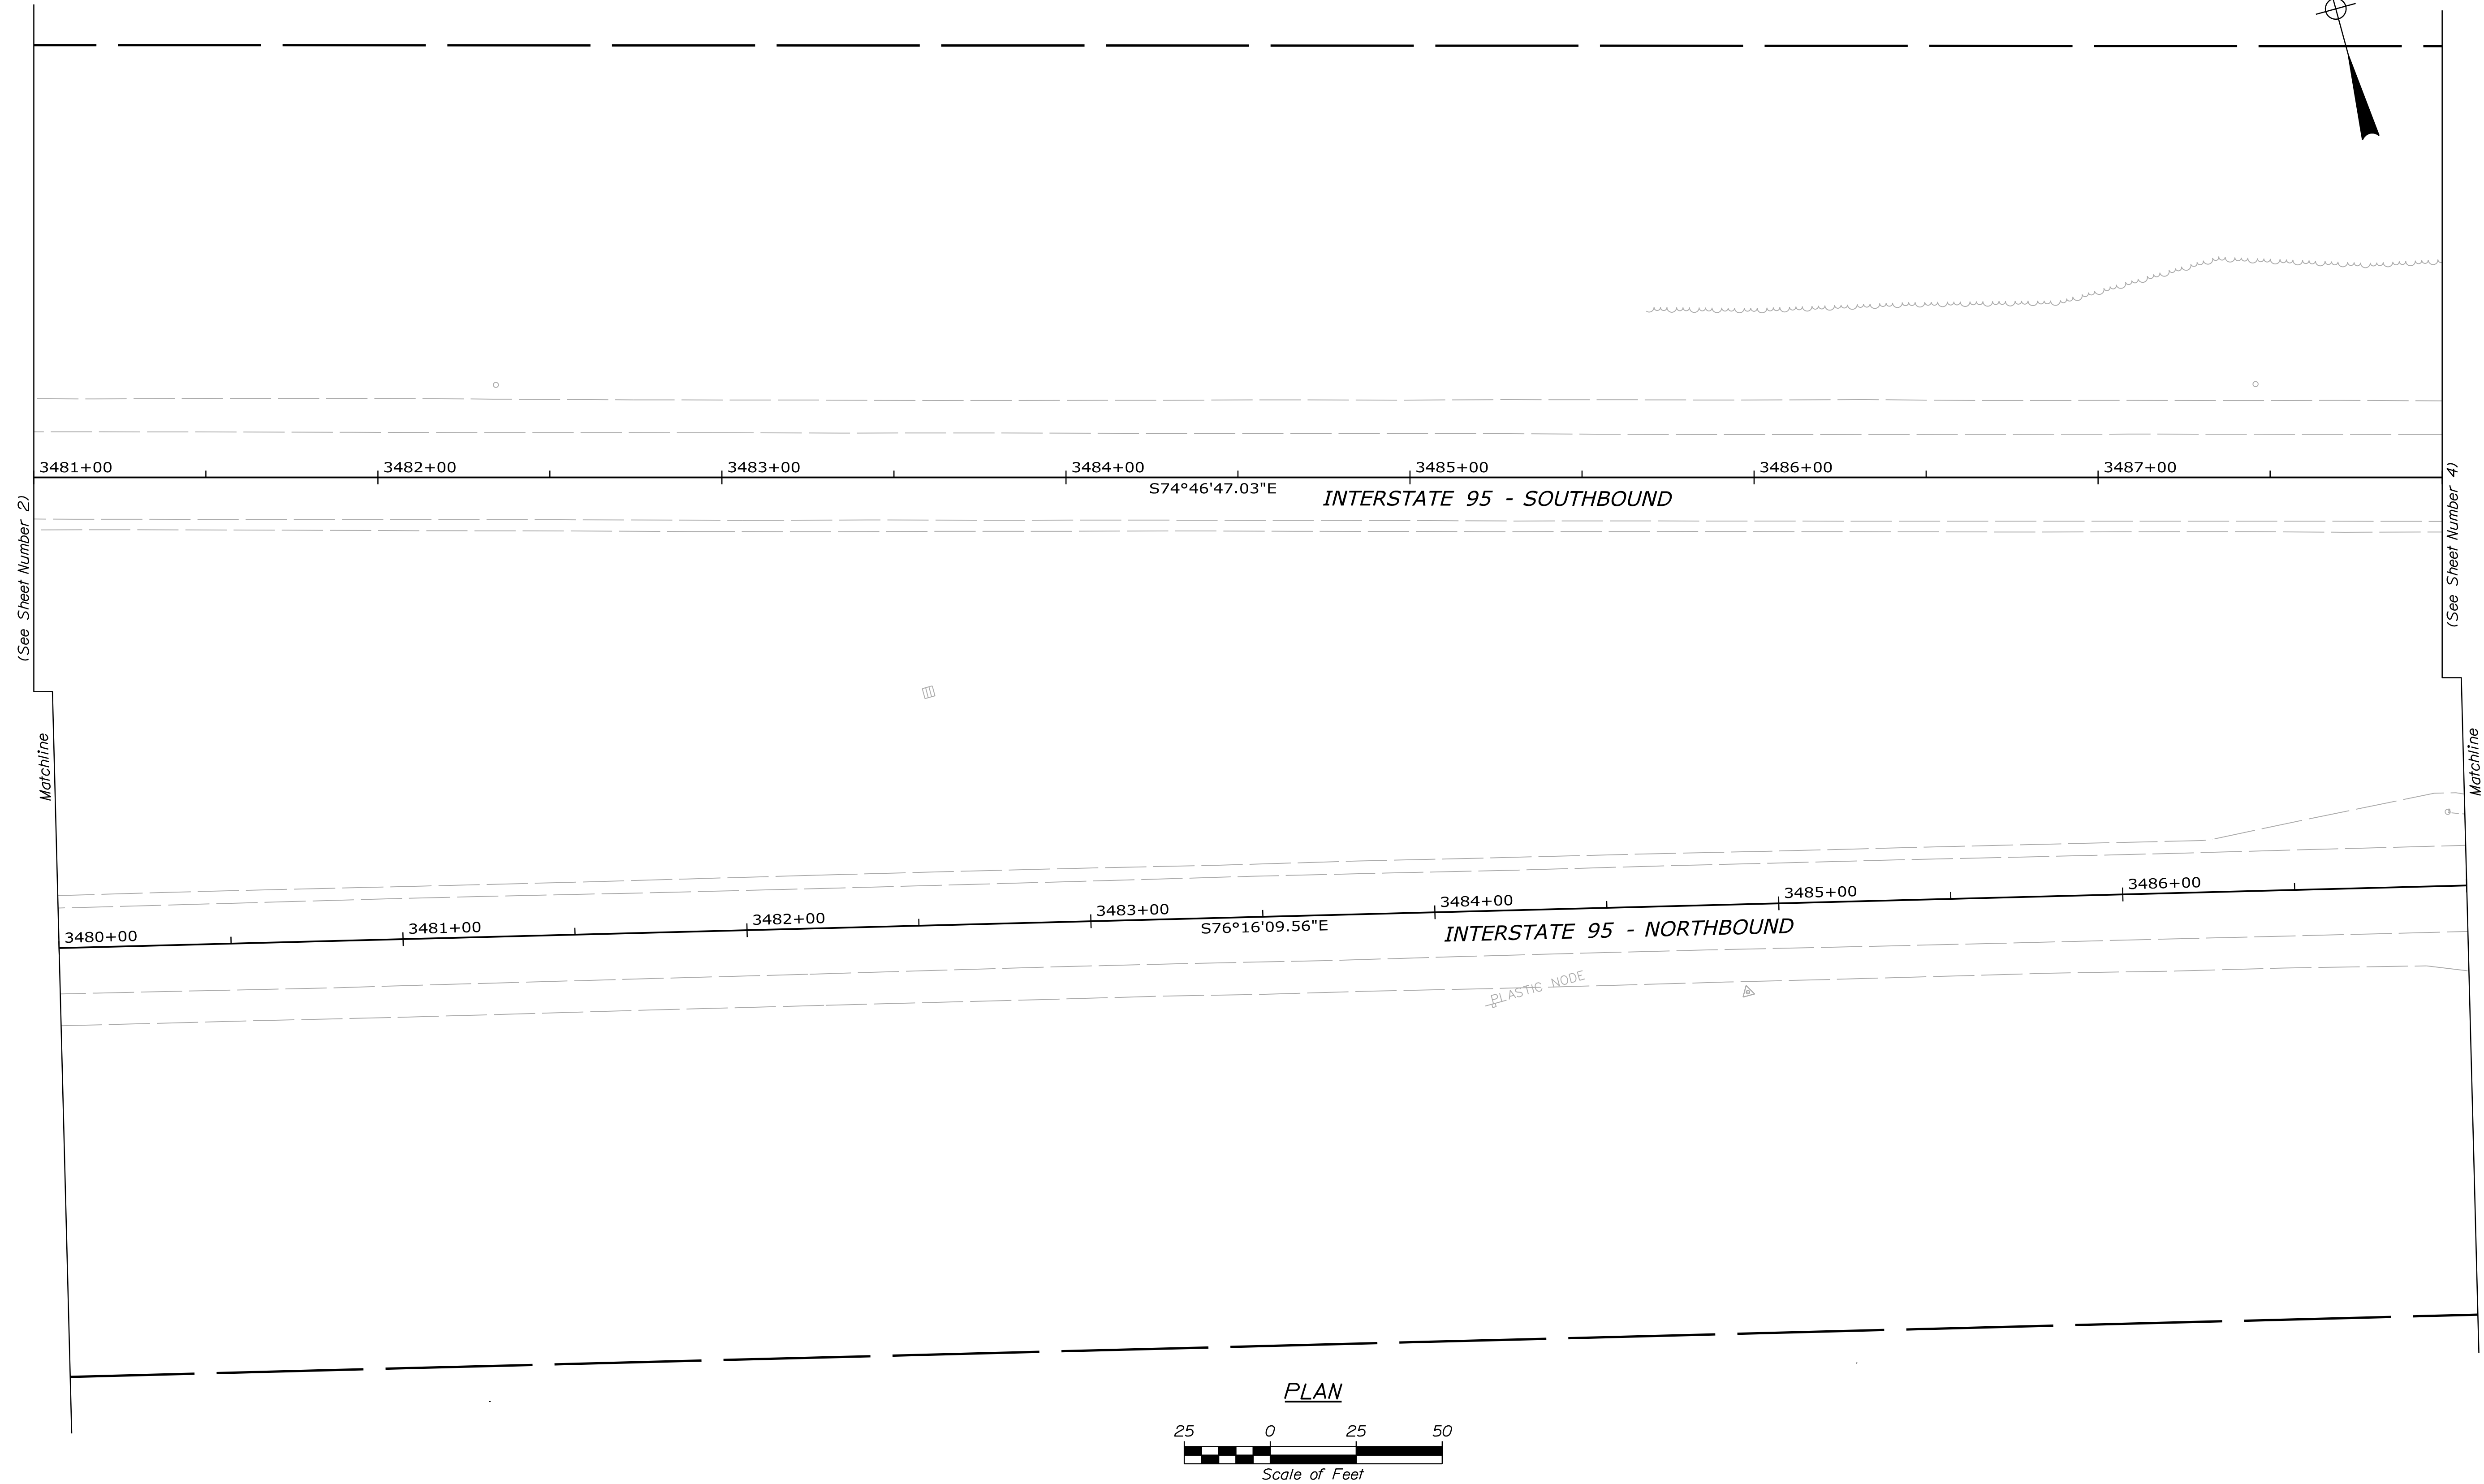


Date:5/3/2019

Username:

Division:

Filename: ... \Drawings\XXX_BDP\plan_04.dgn

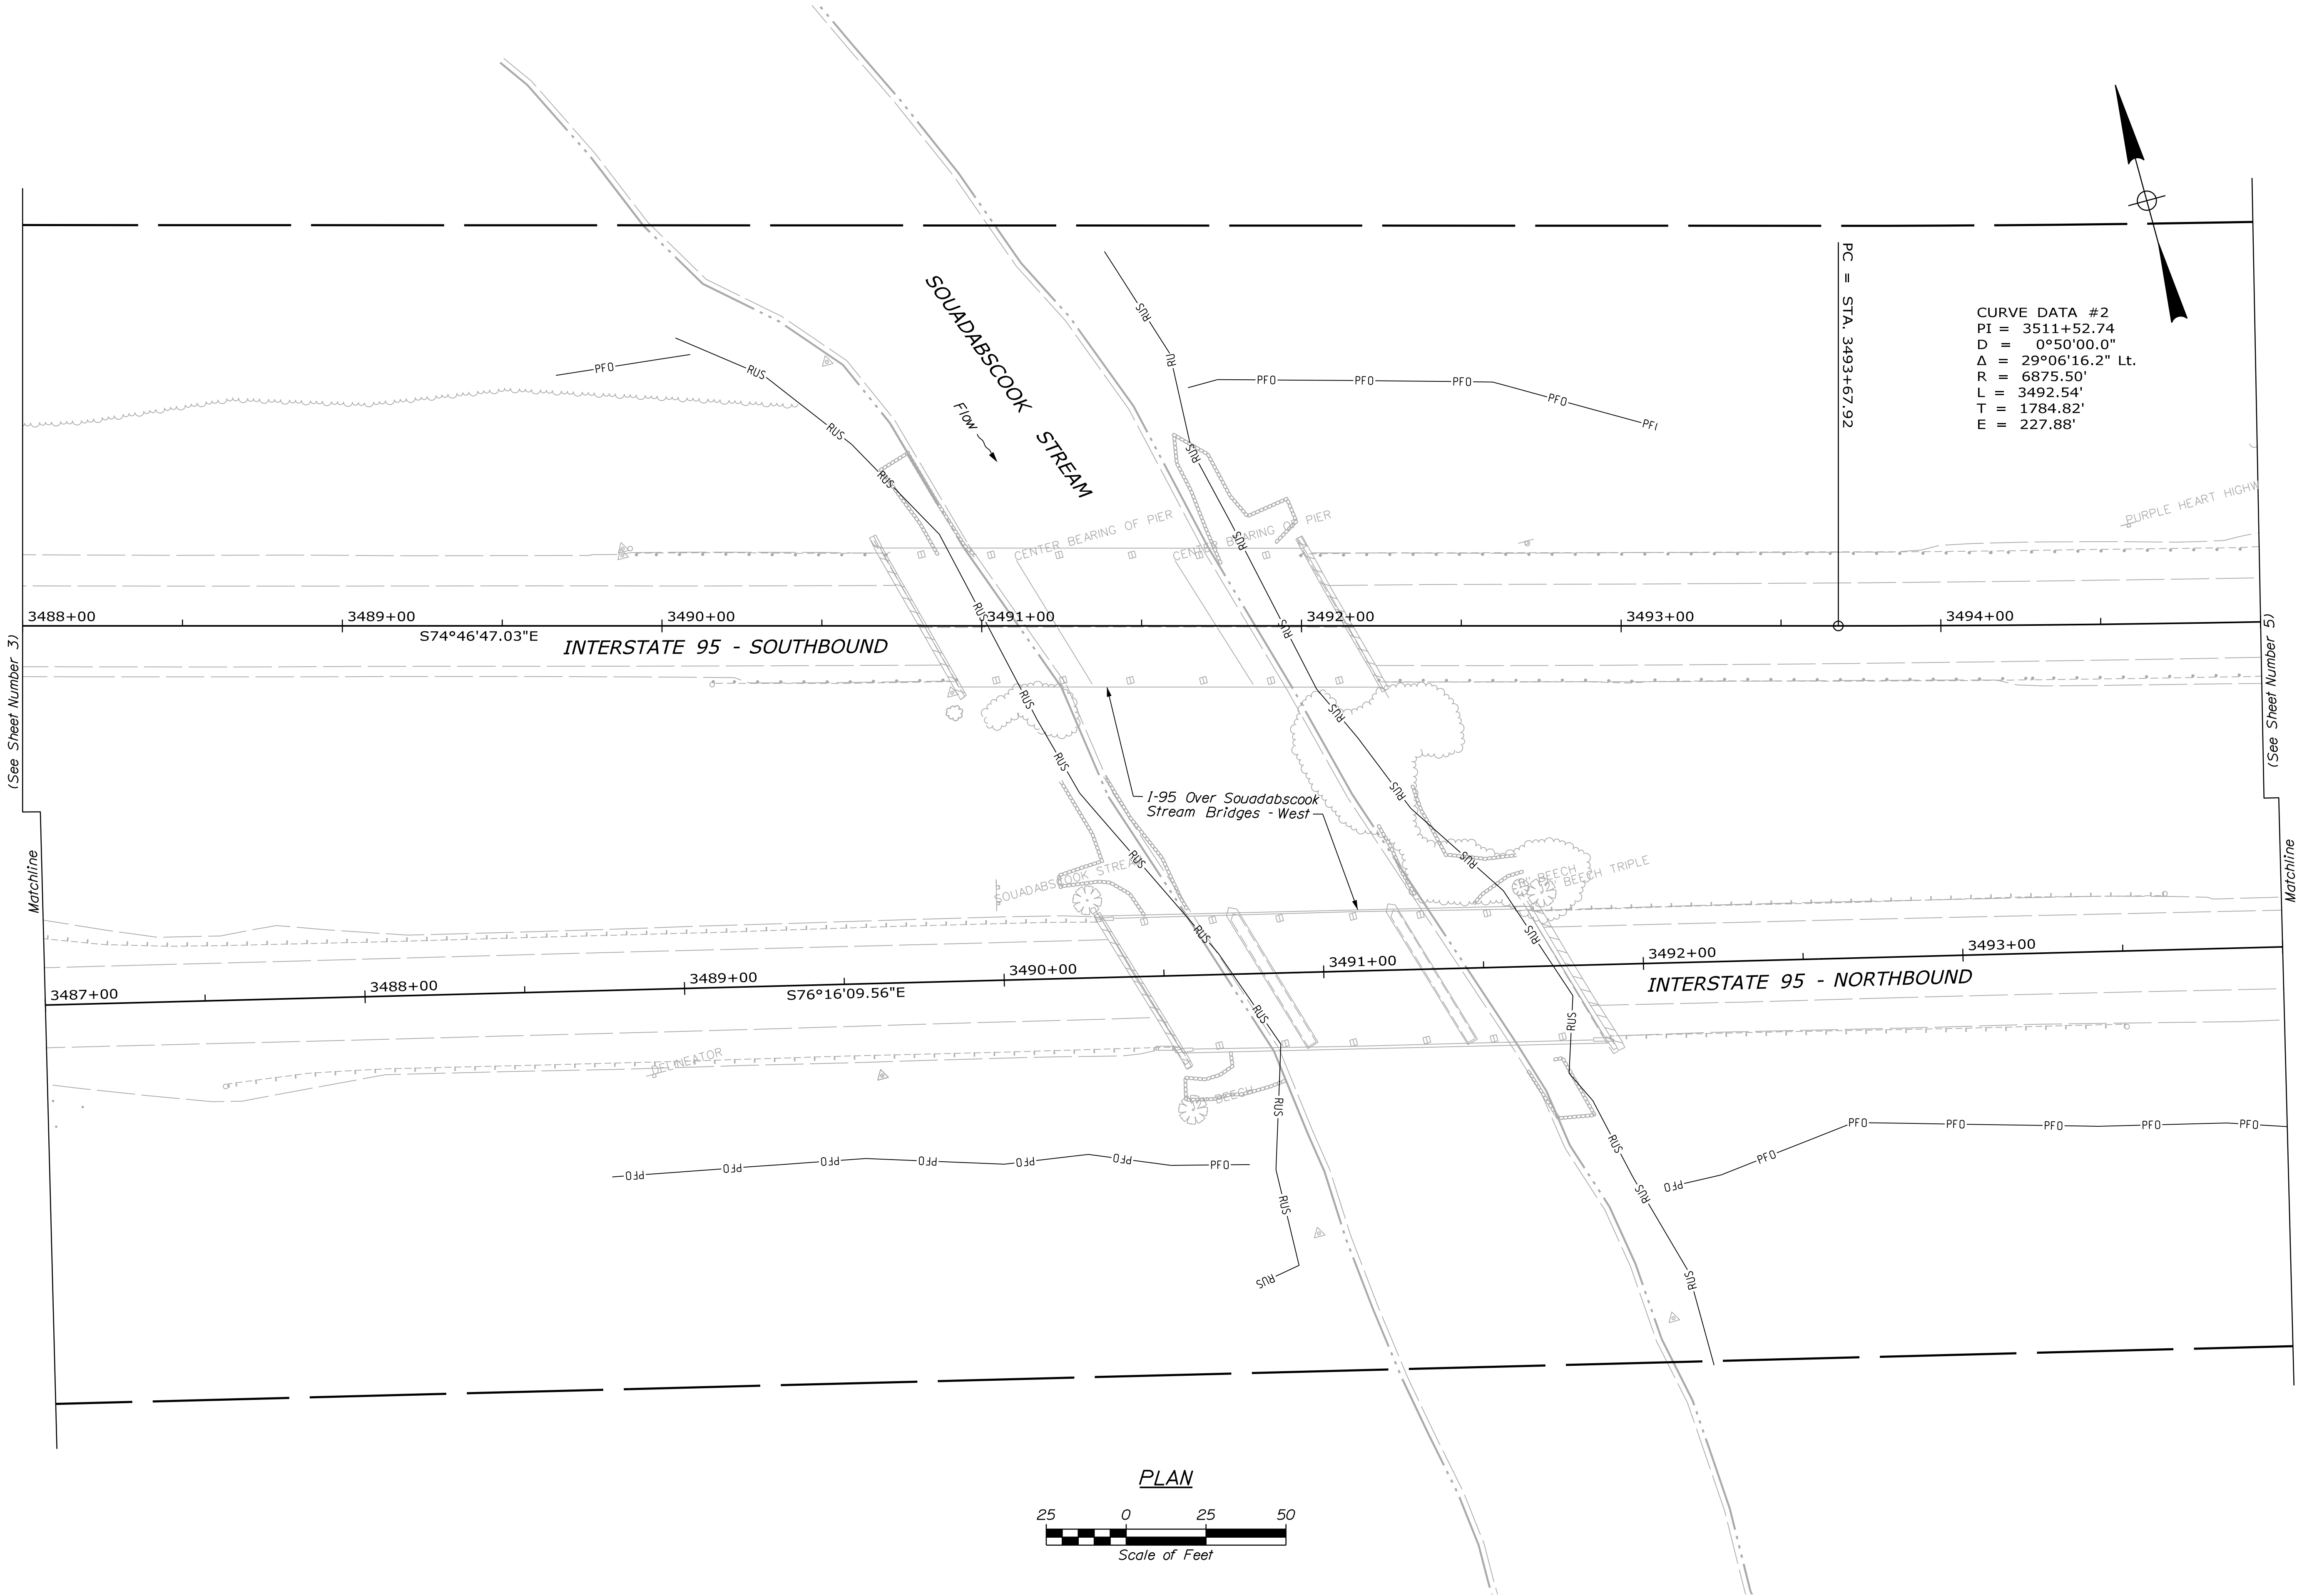



STATE OF MAINE DEPARTMENT OF TRANSPORTATION	SIGNATURE				DATE
	P.E. NUMBER				DATE
	BRIDGE NOS. MULTIPLE				BRIDGE PLANS
HAMPDEN BRIDGE BUNDLE INTERSTATE 95 PENOBSCOT COUNTY					
PLANS					
SHEET NUMBER 4 OF 26					

Date:5/3/2019

Username:



Division:

Filename: ... \Drawings\XXX_BDPlan_05.dgn

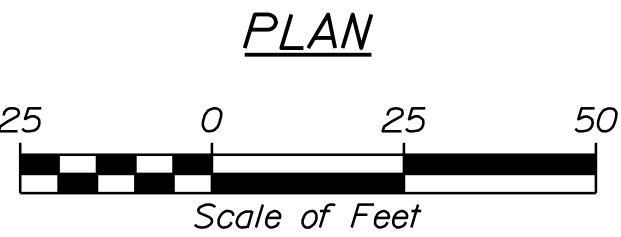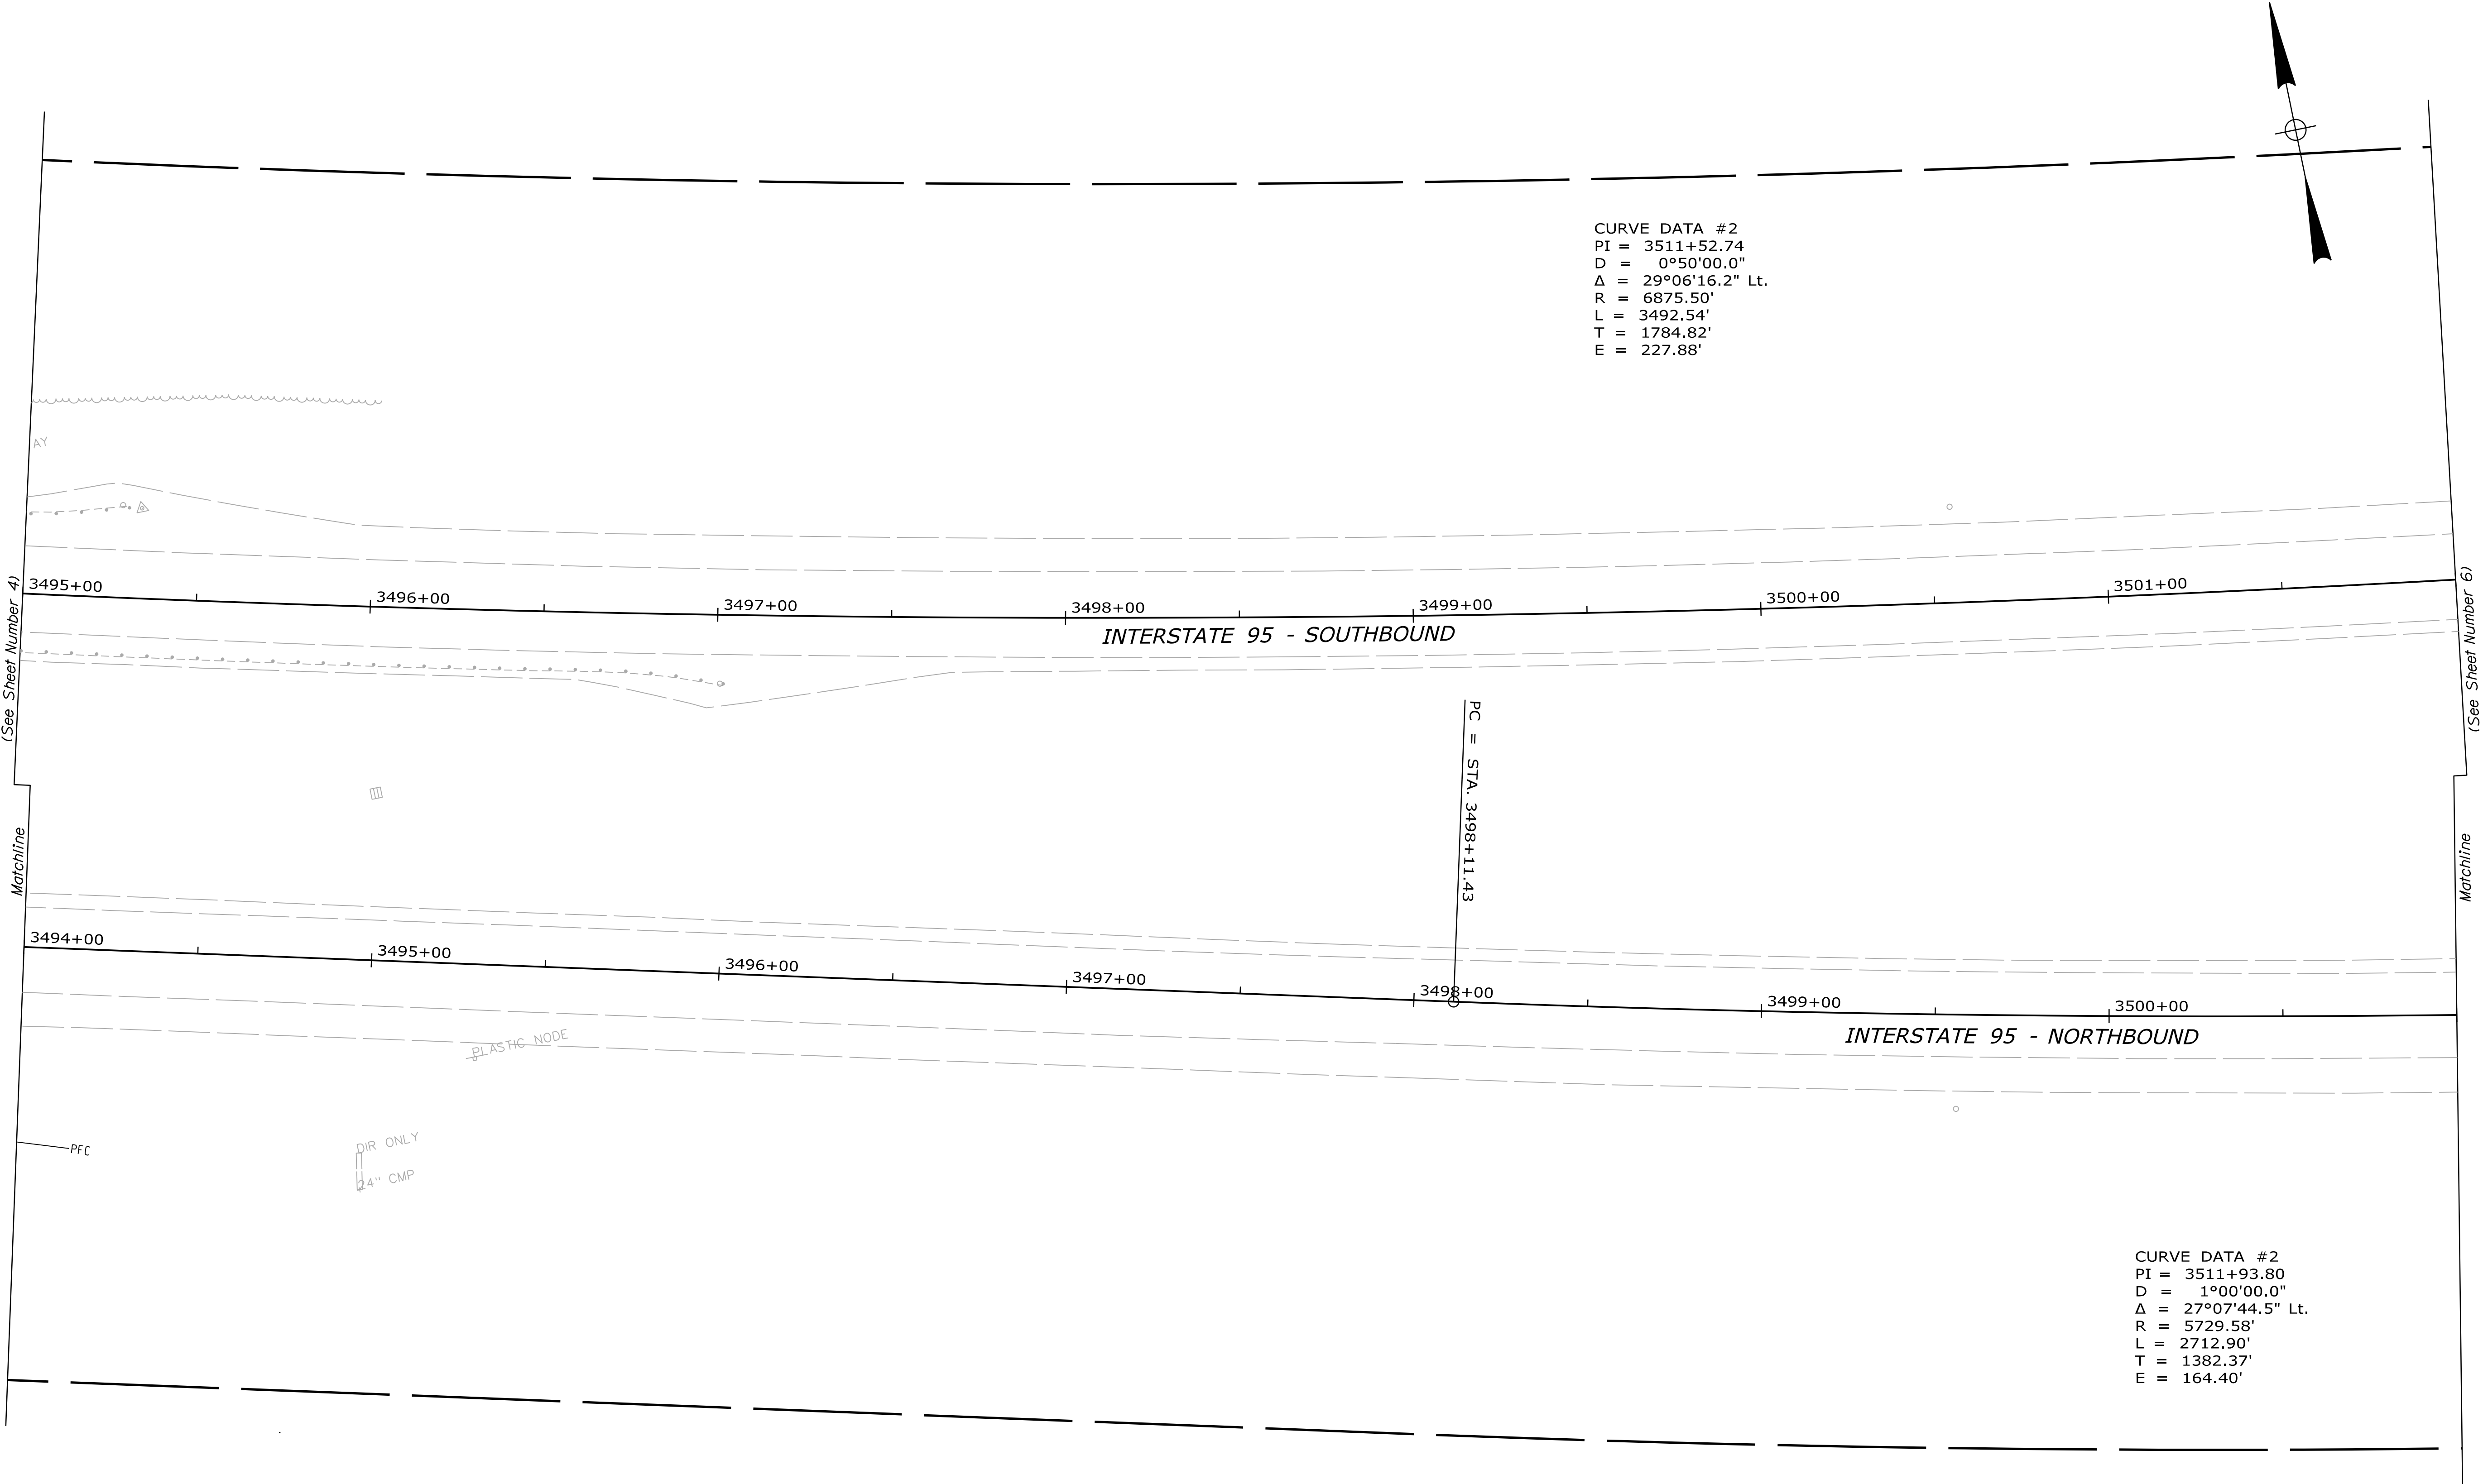


PLAN

HAMPDEN BRIDGE BUNDLE INTERSTATE 95 HAMPDEN PENOBSCOT COUNTY					PROJ. MANAGER	L. TIMBERLAKE	BY	DATE	STATE OF MAINE DEPARTMENT OF TRANSPORTATION			
PLANS					DESIGN-DETAILED		T. AGUILAR	D. DEPAOLO		08-14-18		
					CHECKED-REVIEWED		T. MCALLIFFE	T. KENDRICK		08-14-18		
					DESIGN2-DETAILED2		B. COLEBURN	S. OZANA		08-14-18		
					DESIGN3-DETAILED3							
					REVISIONS 1				P.E. NUMBER			
					REVISIONS 2							
					REVISIONS 3							
					REVISIONS 4				DATE			
					FIELD CHANGES							
SHEET NUMBER										BRIDGE NOS. MULTIPLE	WIN	BRIDGE PLANS
5										MULTI		
OF 26												

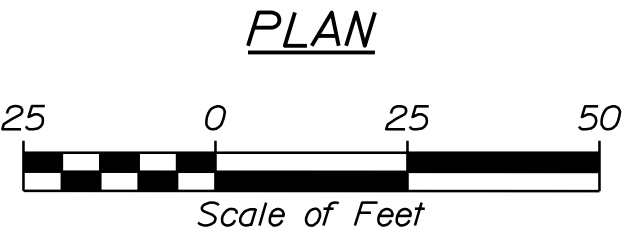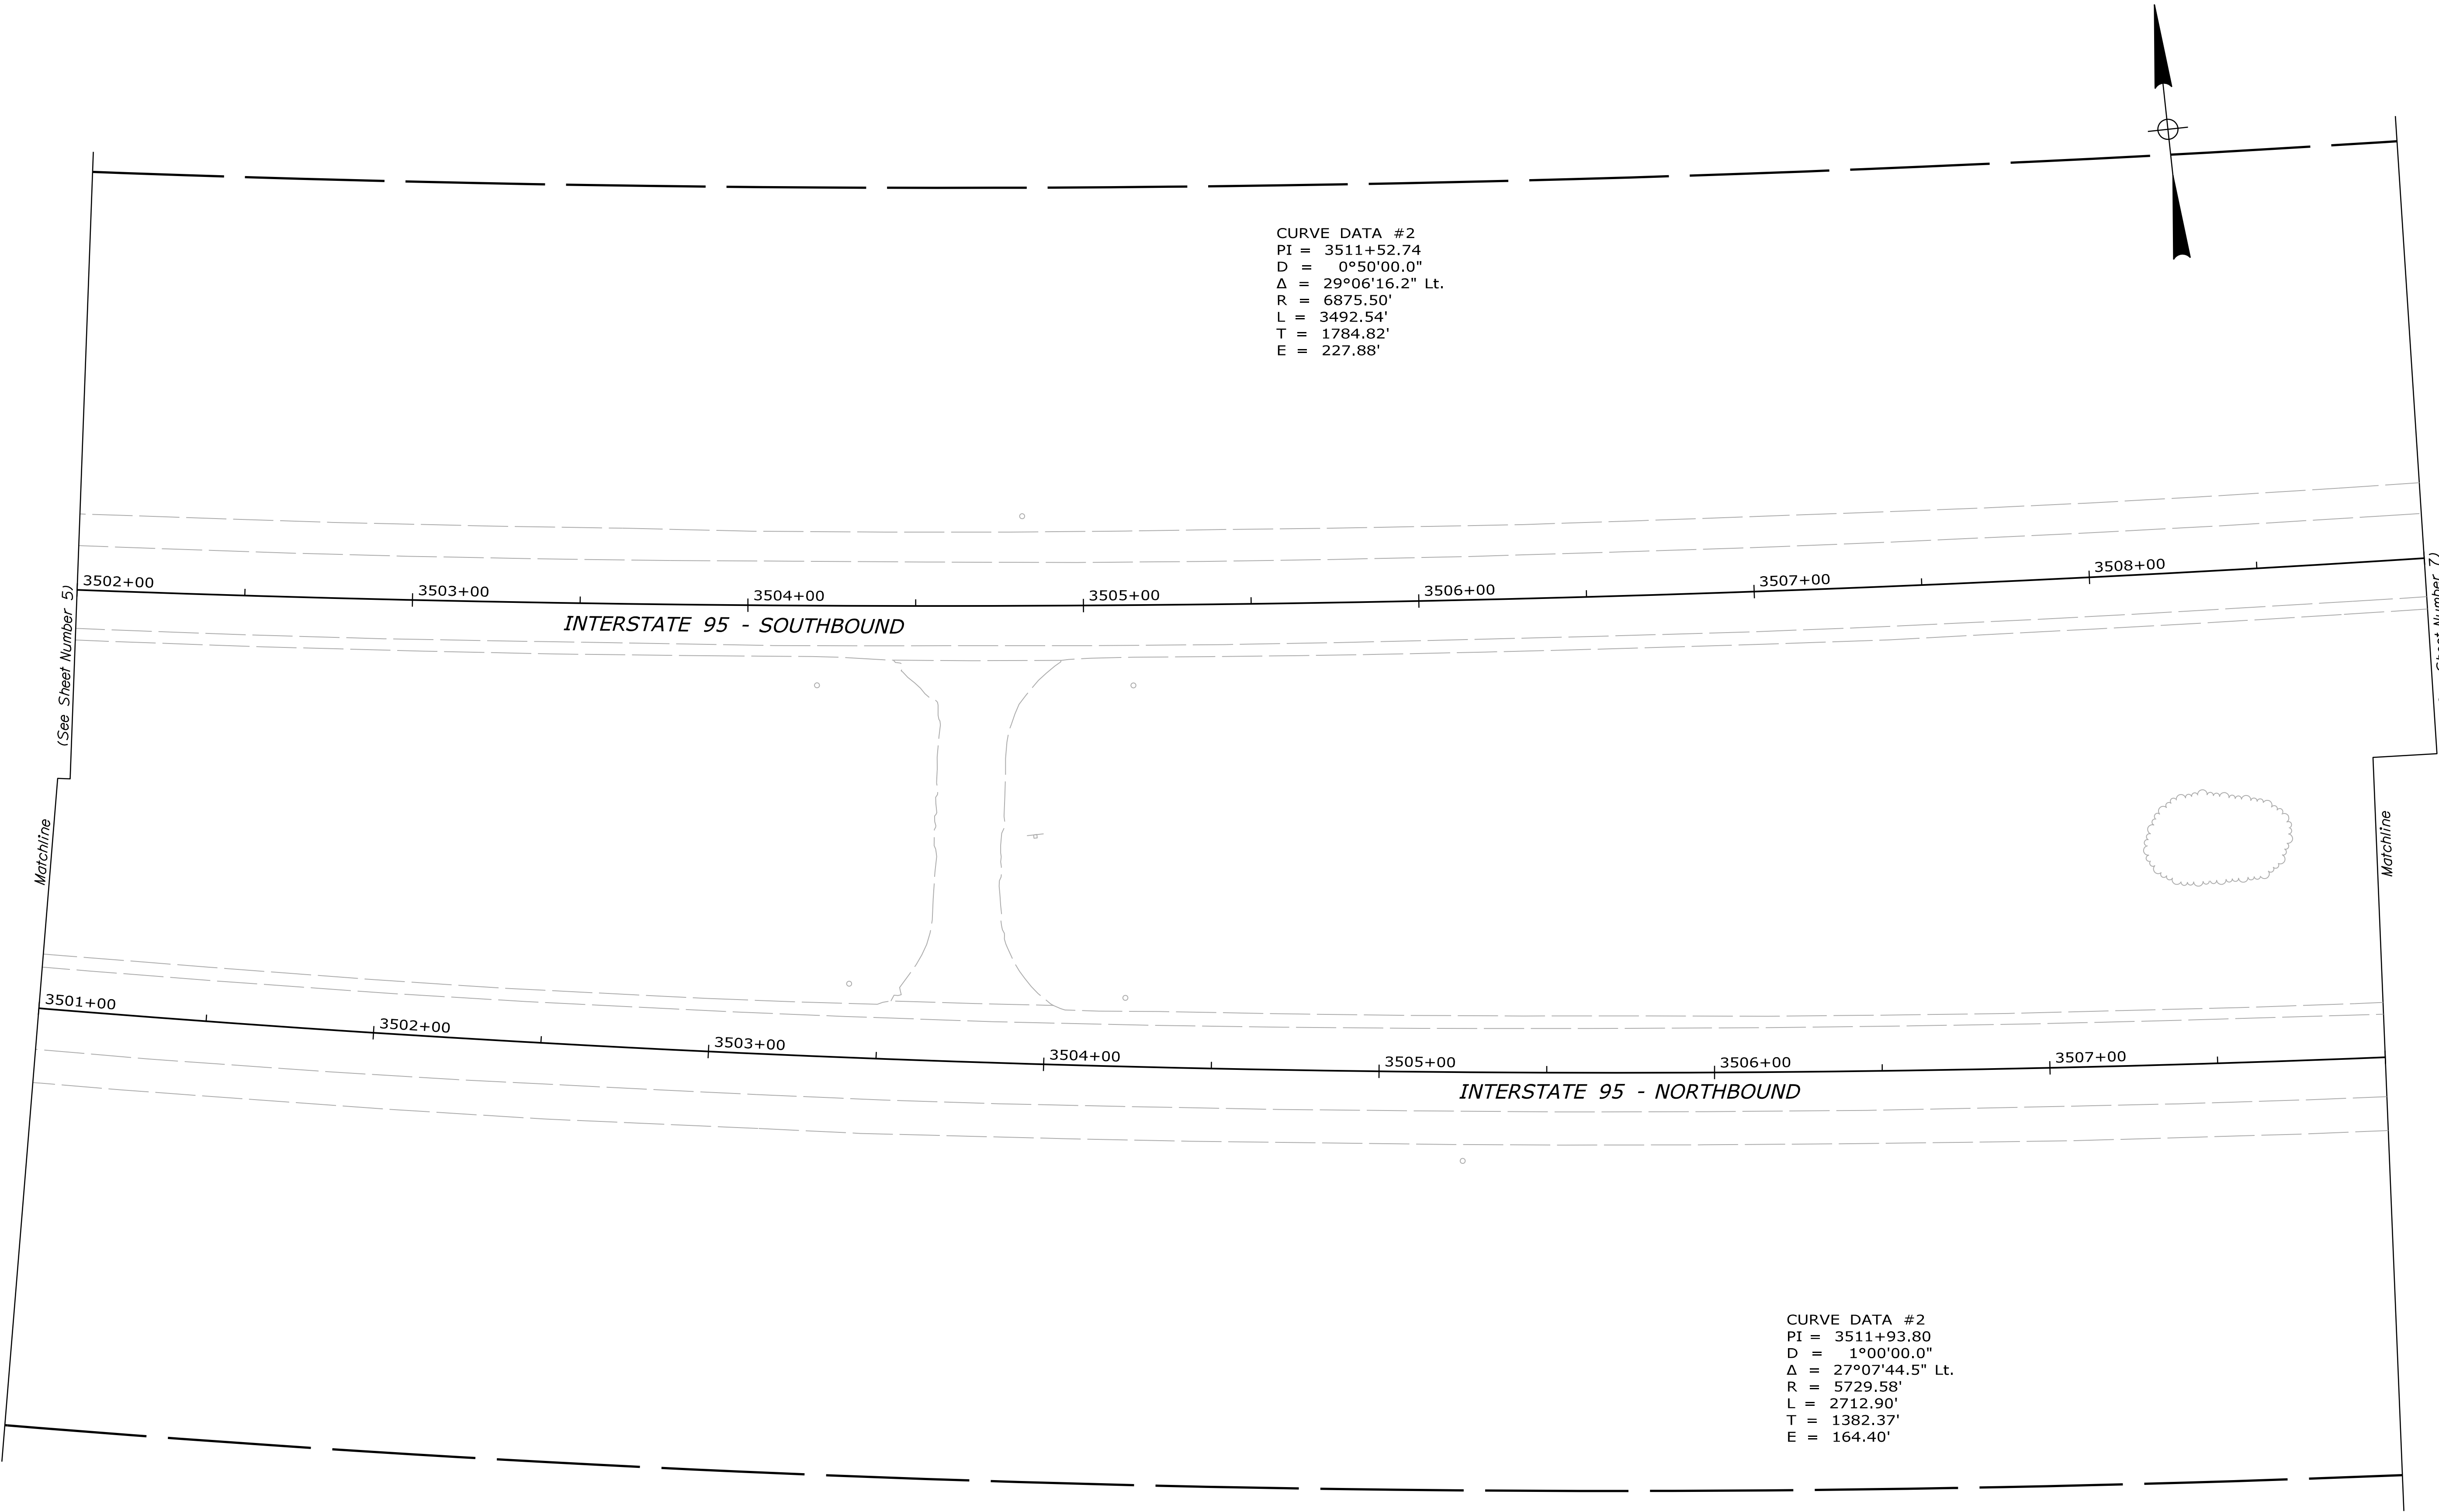

STATE OF MAINE DEPARTMENT OF TRANSPORTATION	SIGNATURE				DATE
	P.E. NUMBER				DATE
	BRIDGE NOS. MULTIPLE				BRIDGE PLANS
HAMPDEN BRIDGE BUNDLE INTERSTATE 95 PENOBSCOT COUNTY					
PLANS					
SHEET NUMBER 6 OF 26					

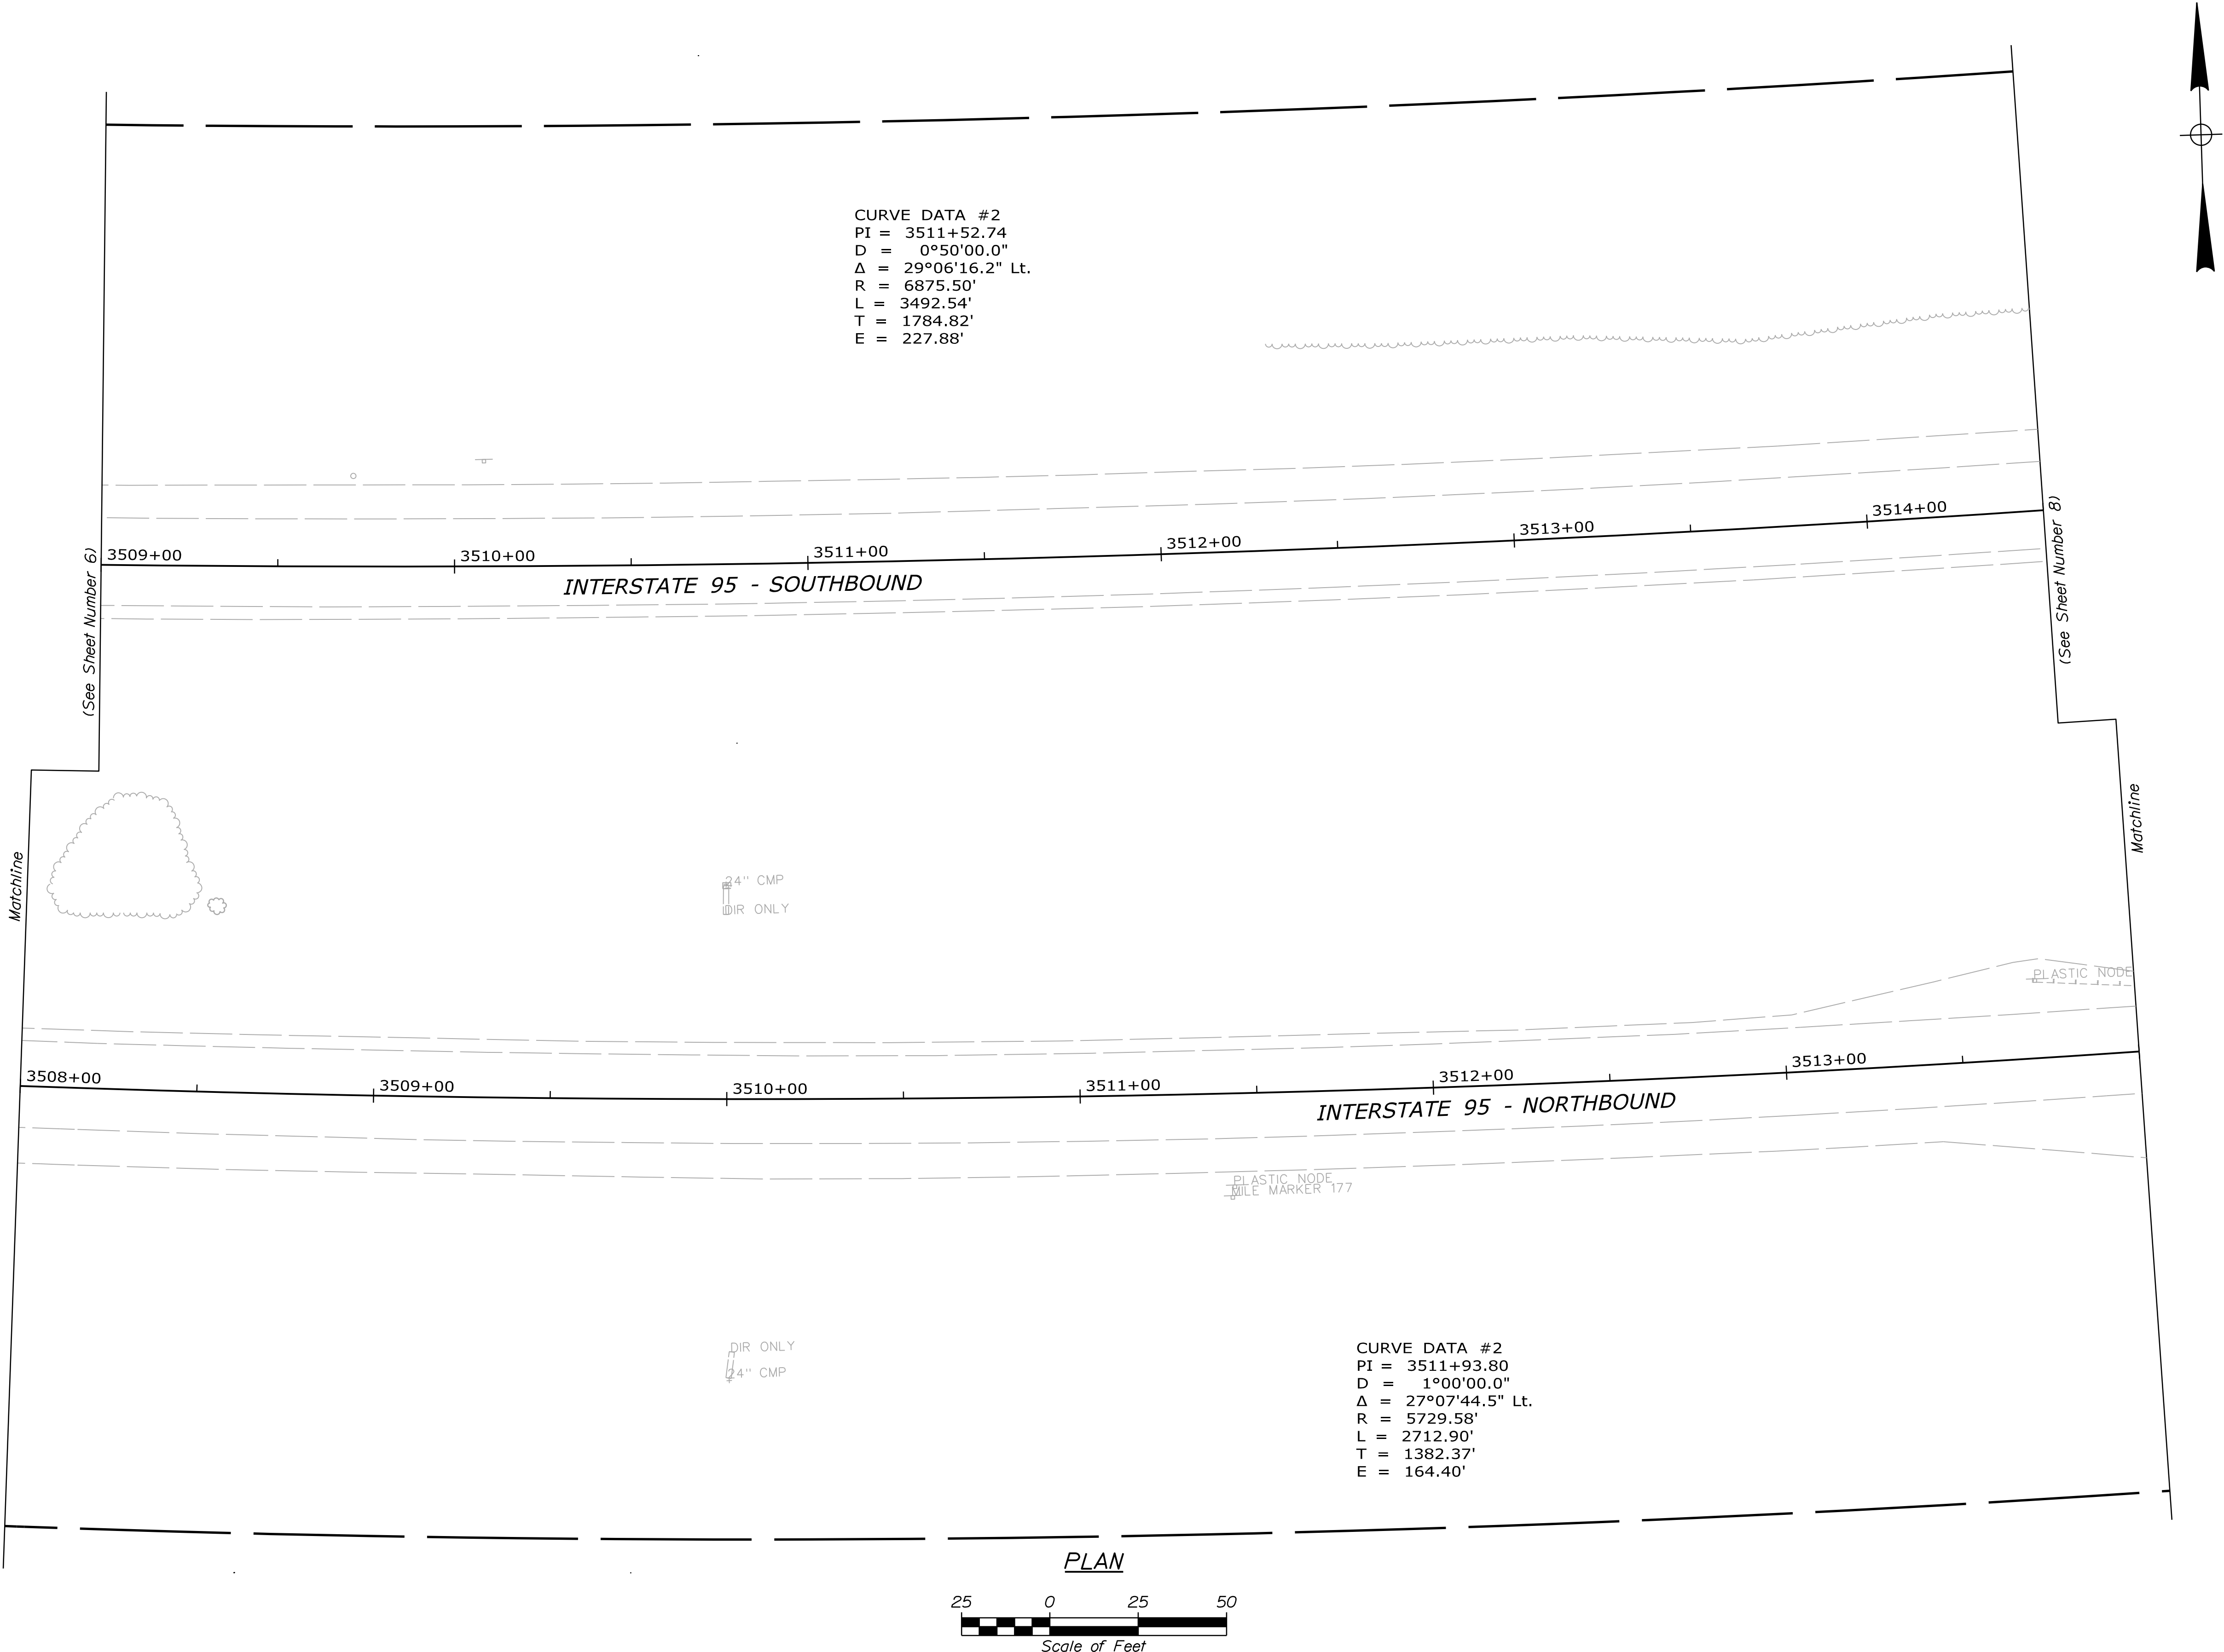


STATE OF MAINE DEPARTMENT OF TRANSPORTATION	SIGNATURE				DATE
	P.E. NUMBER				
	DATE				
HAMPDEN BRIDGE BUNDLE INTERSTATE 95 HAMPDEN PENOBSCOT COUNTY					
PLANS					
SHEET NUMBER					
2					
OF 26					
BRIDGE NOS. MULTIPLE		WIN		BRIDGE PLANS	
MULTI		MULTI			

Date:5/3/2019

Username:

Division:

Filename: ... \Drawings\XXX_BDPlan_08.dgn

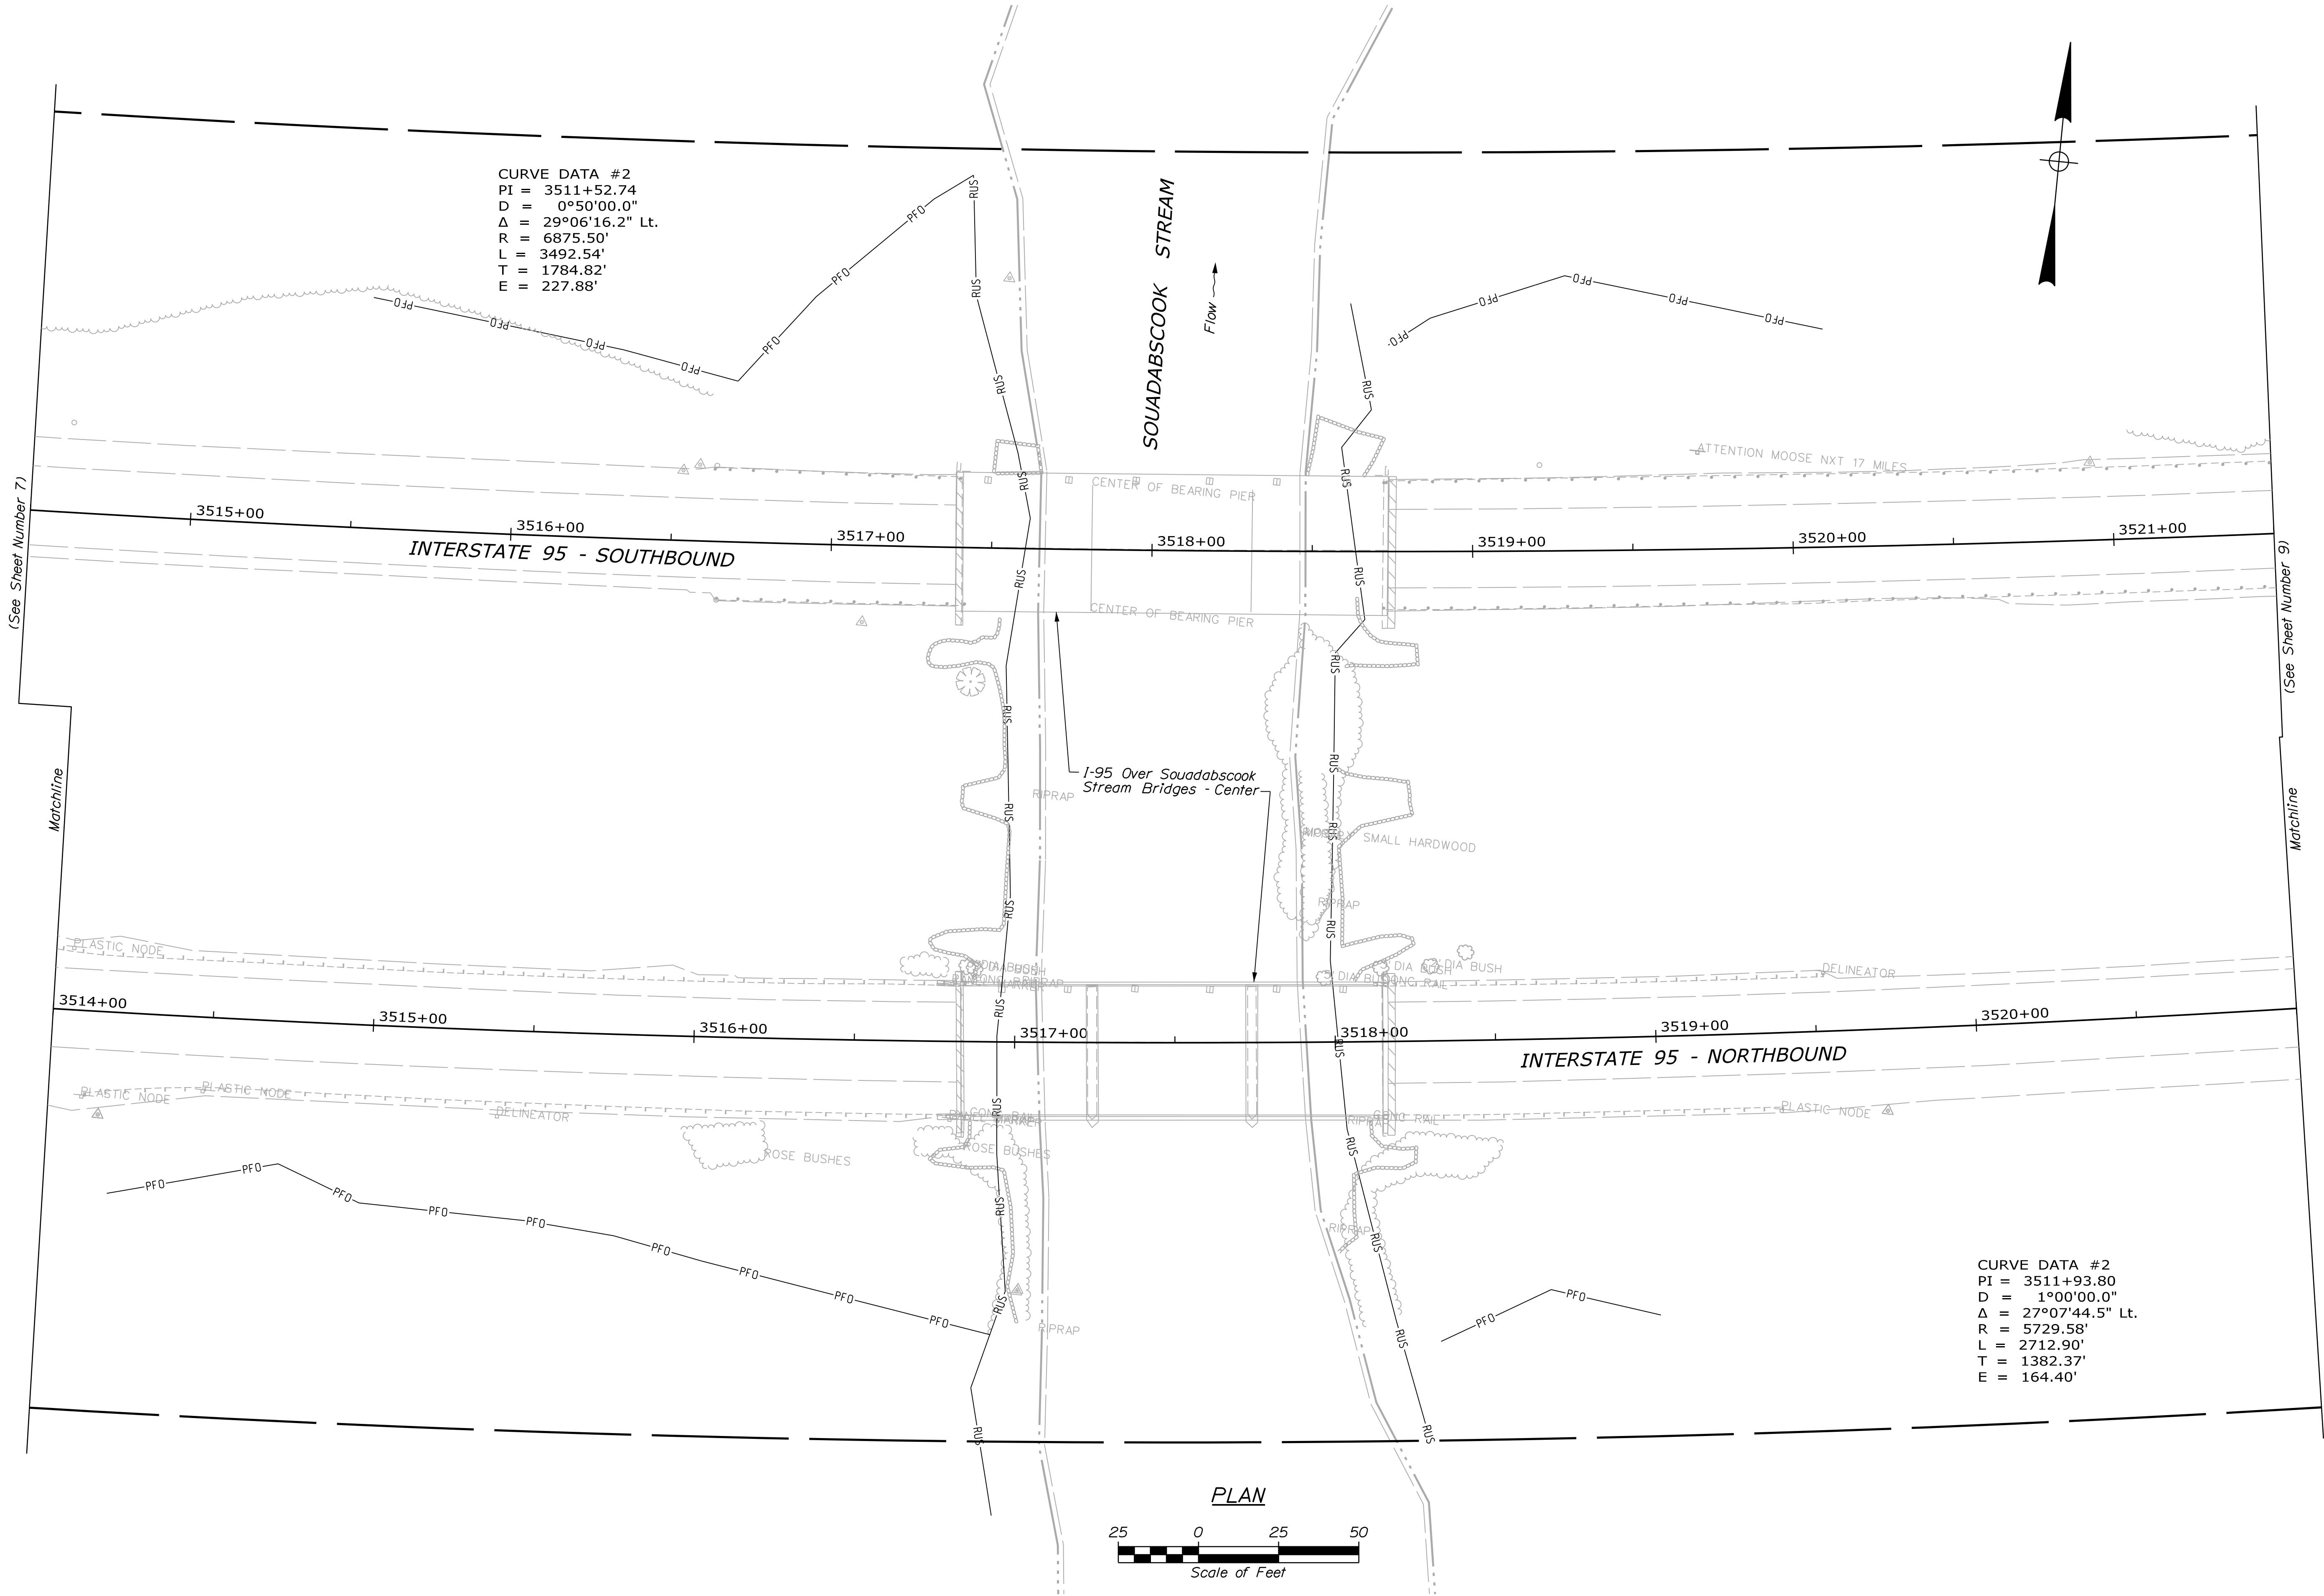

STATE OF MAINE
DEPARTMENT OF TRANSPORTATION

MULTI

WIN
MULTI

BRIDGE NOS. MULTIPLE
BRIDGE PLANS

HAMPDEN BRIDGE BUNDLE
INTERSTATE 95
HAMPDEN
PENOBSCOT COUNTY

SHEET NUMBER

8

OF 26

DATE

08-14-18

SIGNATURE

DATE

08-14-18

P.E. NUMBER

DATE

08-14-18

DATE

PROJ. MANAGER

L. TIMBERLAKE

BY

D. DEPAOLO

DATE

08-14-18

CHECKED-REVIEWED

T. MCALLIFFE

DATE

08-14-18

DESIGNED-DETAILED

B. COLEBURN

DATE

08-14-18



REVISIONS 1

REVISIONS 2

REVISIONS 3

REVISIONS 4

FIELD CHANGES

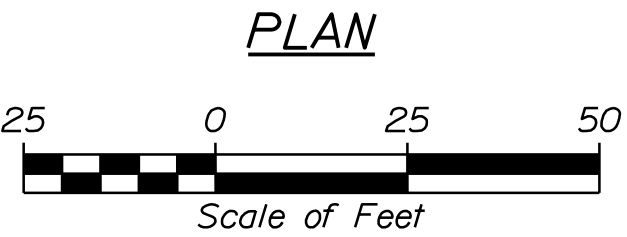
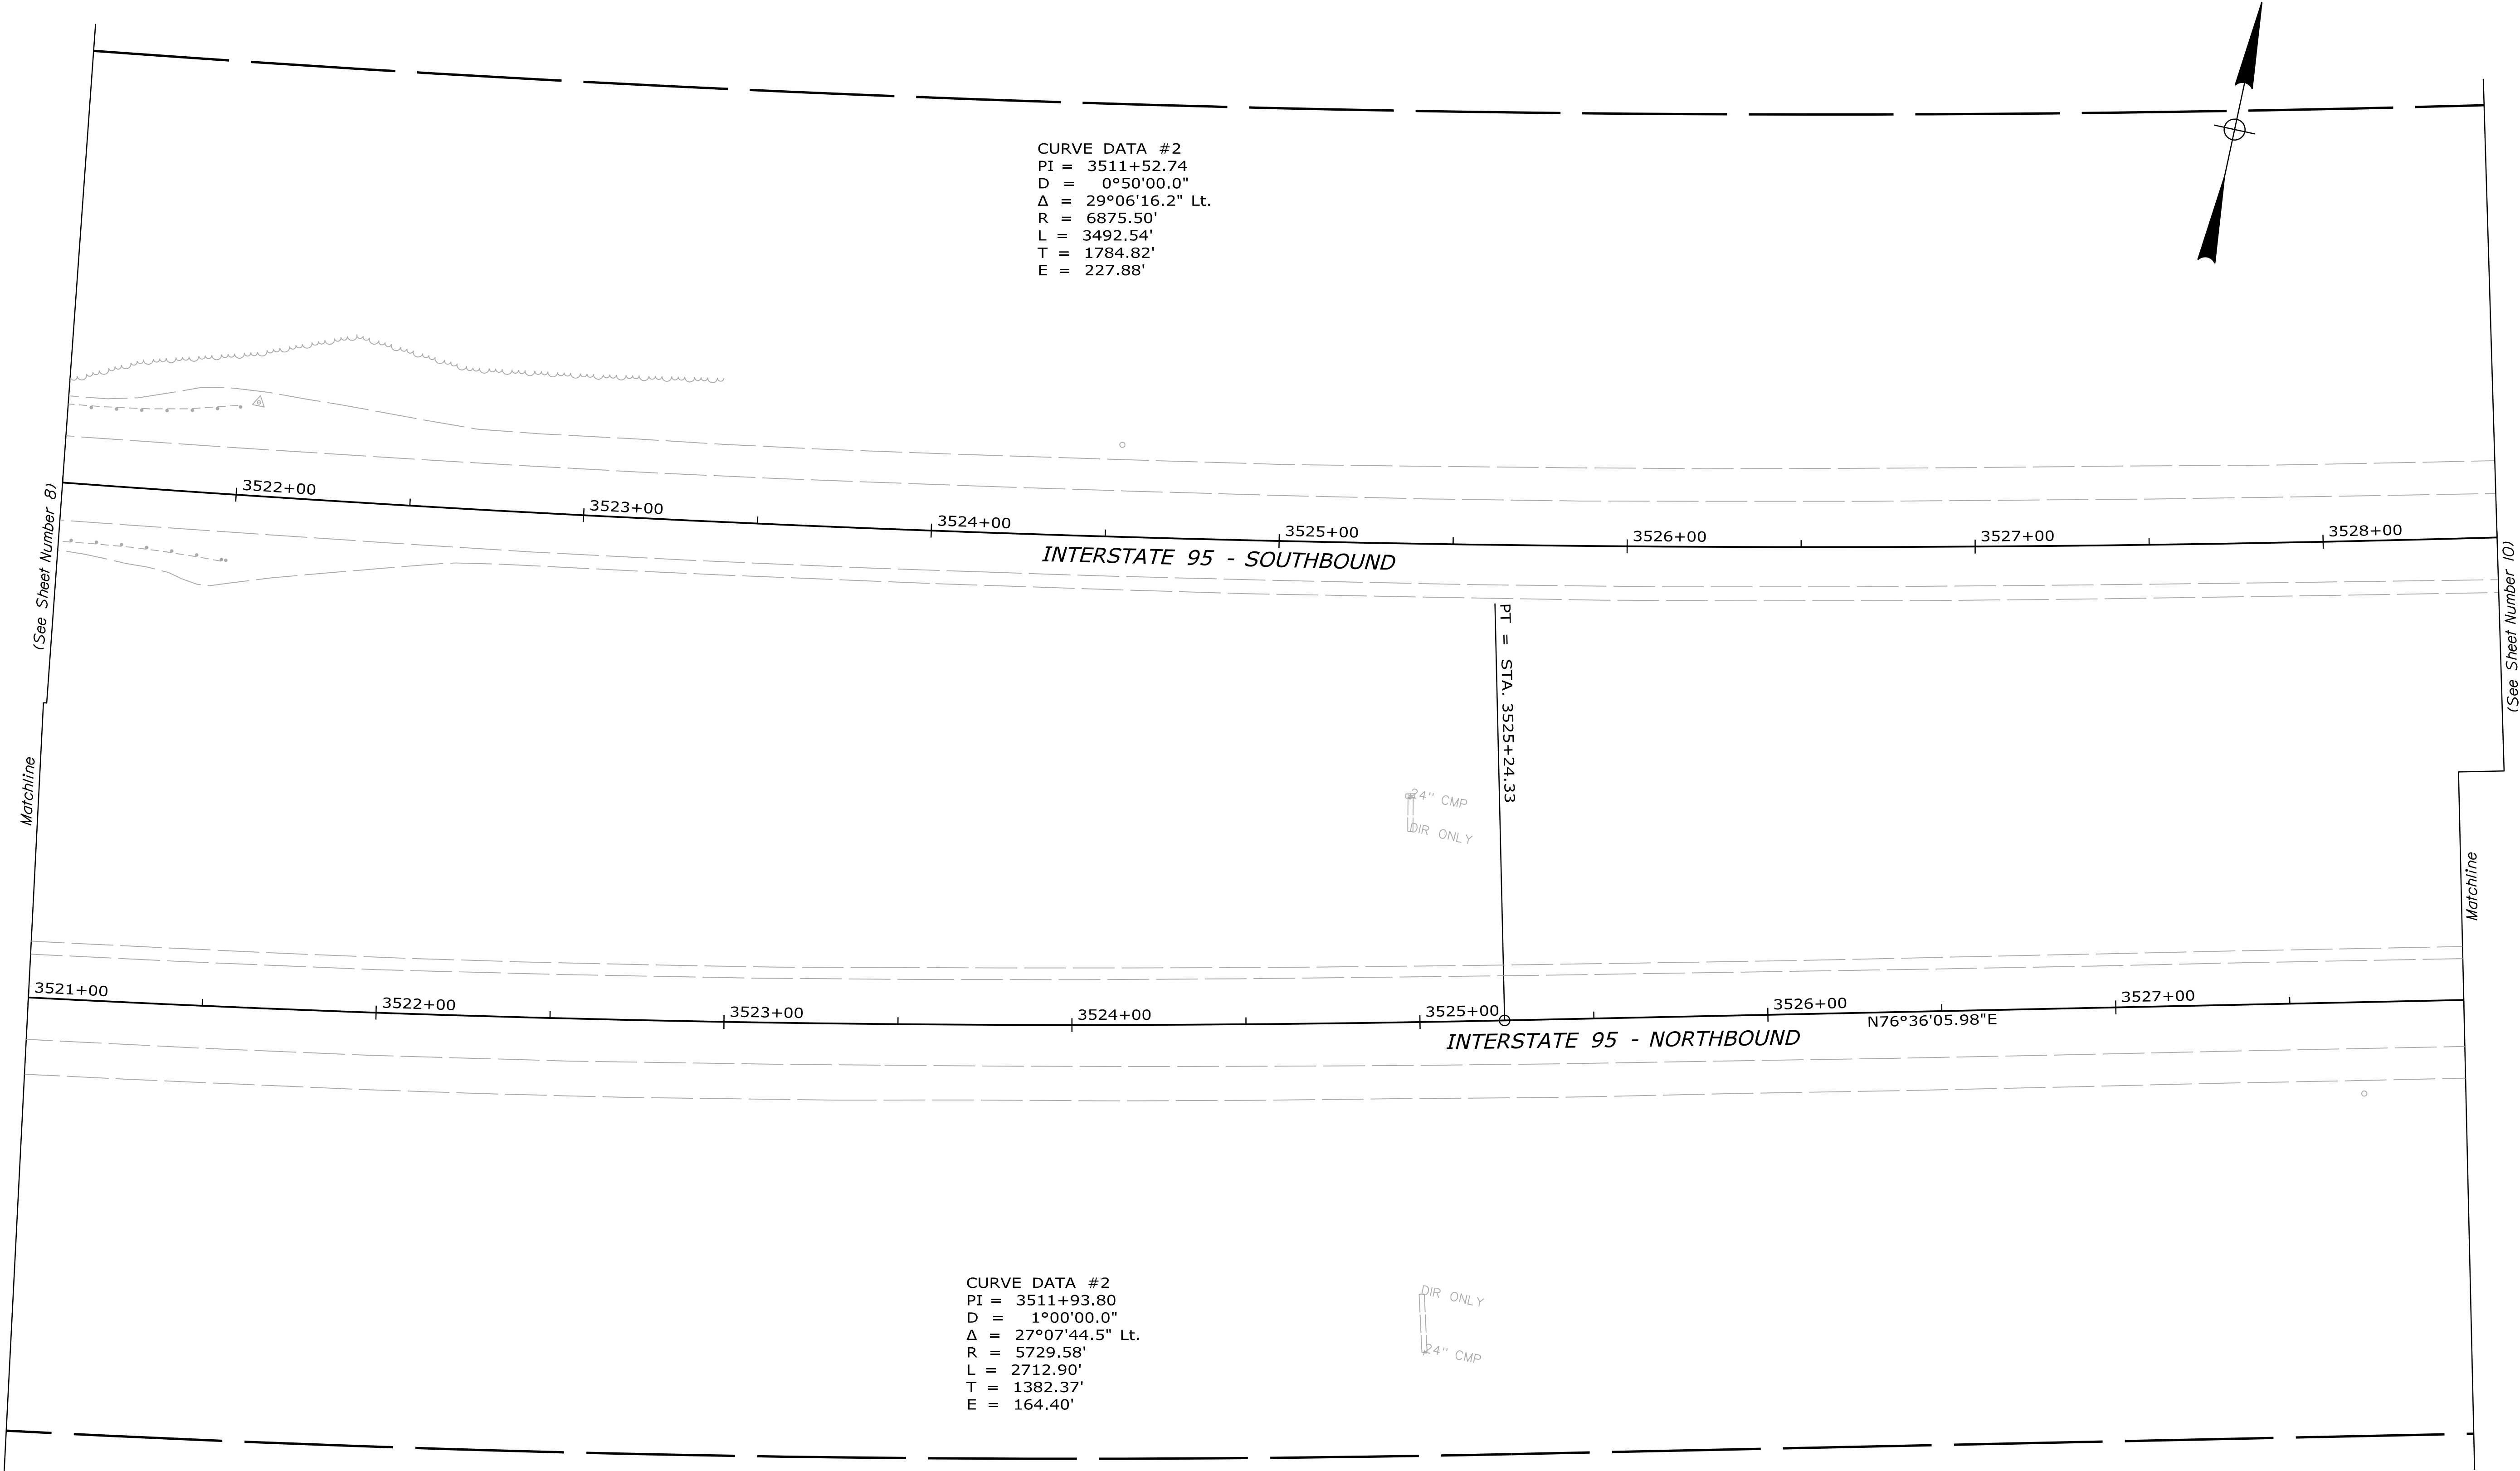


PLAN


HAMPDEN BRIDGE BUNDLE INTERSTATE 95 HAMPDEN PENOBSCOT COUNTY	STATE OF MAINE DEPARTMENT OF TRANSPORTATION	
	MULTI	
	BRIDGE NOS. MULTIPLE	WIN MULTI
SHEET NUMBER		BRIDGE PLANS
9		
OF 26		

PROJ. MANAGER	L. TIMBERLAKE	BY	DATE
DESIGN-DETAILED	T. AQUILAR	D. DEPAOLO	08-14-18
CHECKED-REVIEWED	T. MCALLIFFE	T. KENDRICK	08-14-18
DESIGN-DETAILED	B. COLEBURN	S. OZANA	08-14-18
REVISIONS 1			
REVISIONS 2			
REVISIONS 3			
REVISIONS 4			
FIELD CHANGES			


SIGNATURE	P.E. NUMBER	DATE

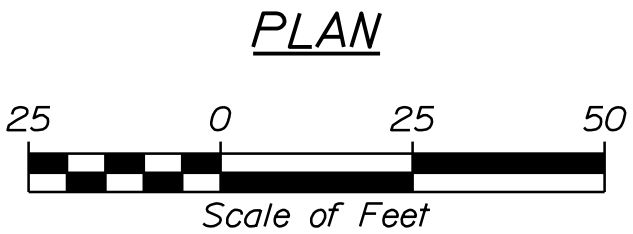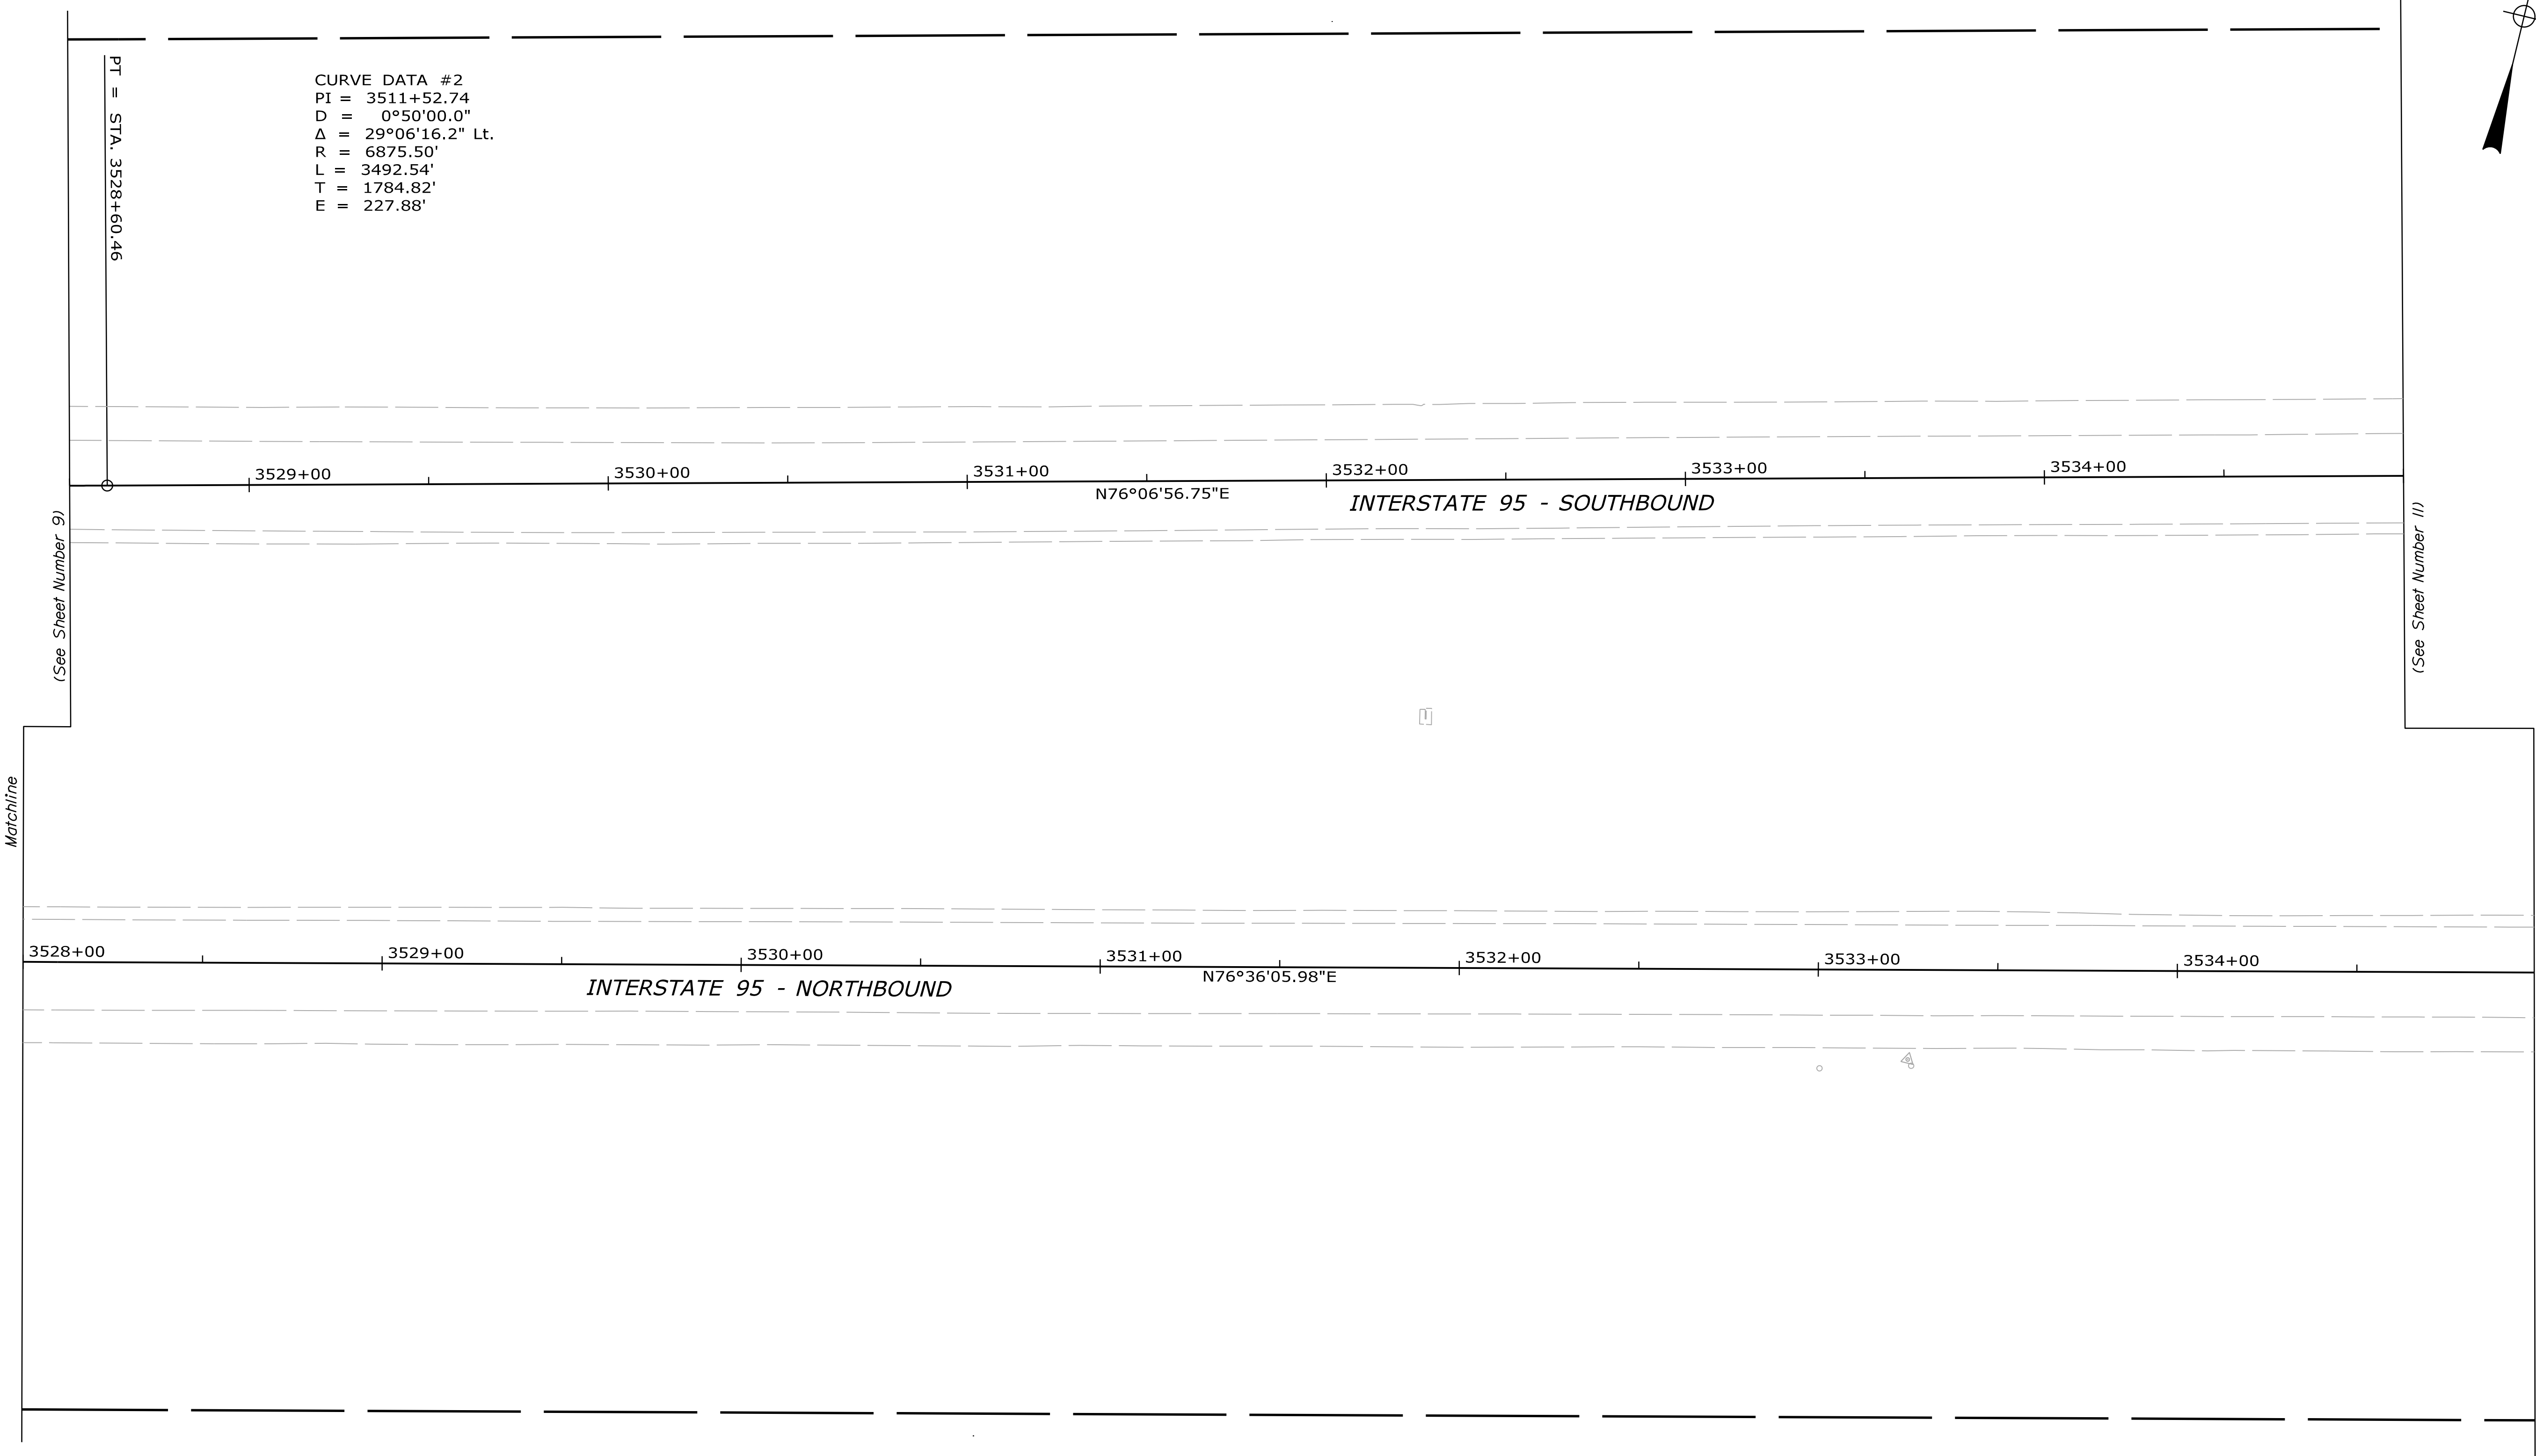

HAMPDEN INTERSTATE 95 PENOBSCOT COUNTY PLANS	STATE OF MAINE DEPARTMENT OF TRANSPORTATION			
	MULTI			
	WIN MULTI			
	BRIDGE NOS. MULTIPLE MULTI BRIDGE PLANS			
SHEET NUMBER 10 OF 26	SIGNATURE			
	P.E. NUMBER			
	DATE			
	FIELD CHANGES			
PROJ. MANAGER		L. TIMBERLAKE	BY	DATE
DESIGN-DETAILED		T. AQUILAR	D. DEPAOLO	08-14-18
CHECKED-REVIEWED		T. MCALLIFFE	T. KENDRICK	08-14-18
DESIGN-DETAILED2		B. COLEBURN	S. OZANA	08-14-18
DESIGN-DETAILED3				08-14-18
REVISIONS 1				
REVISIONS 2				
REVISIONS 3				
REVISIONS 4				

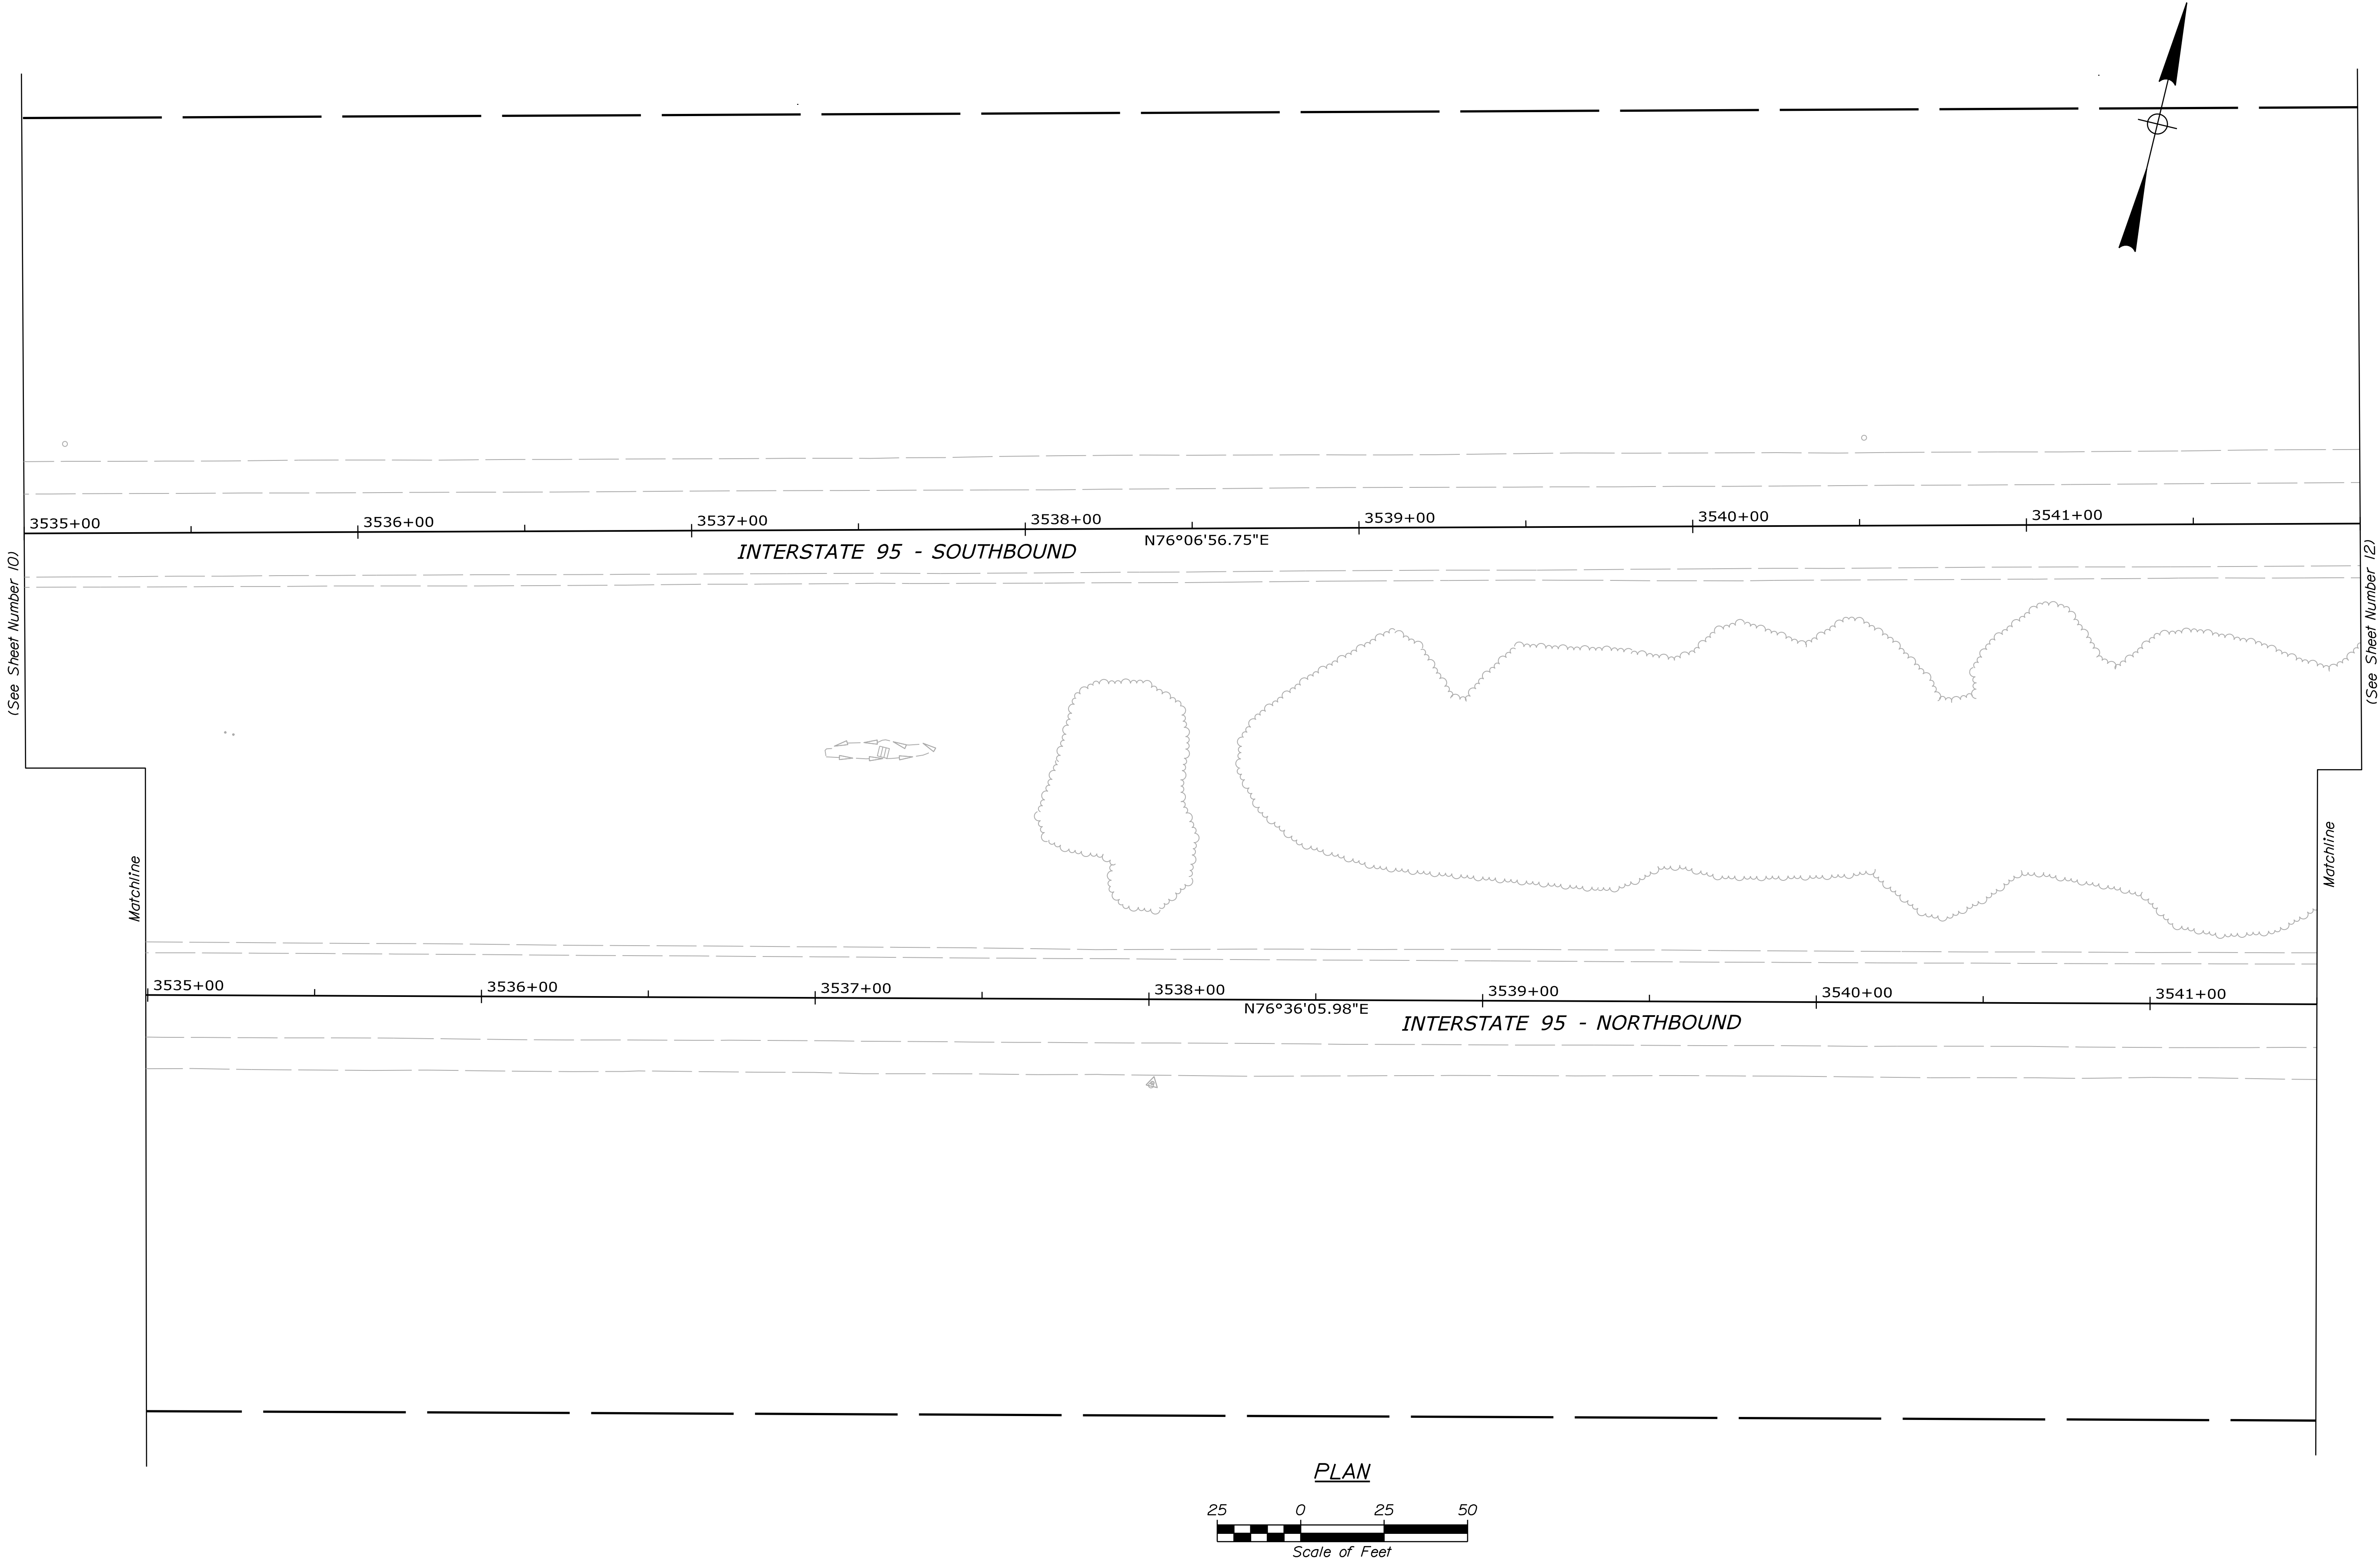

STATE OF MAINE DEPARTMENT OF TRANSPORTATION	SIGNATURE				DATE
	P.E. NUMBER				DATE
	BRIDGE NOS. MULTIPLE				BRIDGE PLANS
HAMPDEN BRIDGE BUNDLE INTERSTATE 95 HAMPDEN PENOBSCOT COUNTY					
PLANS					
SHEET NUMBER					
11					
OF 26					

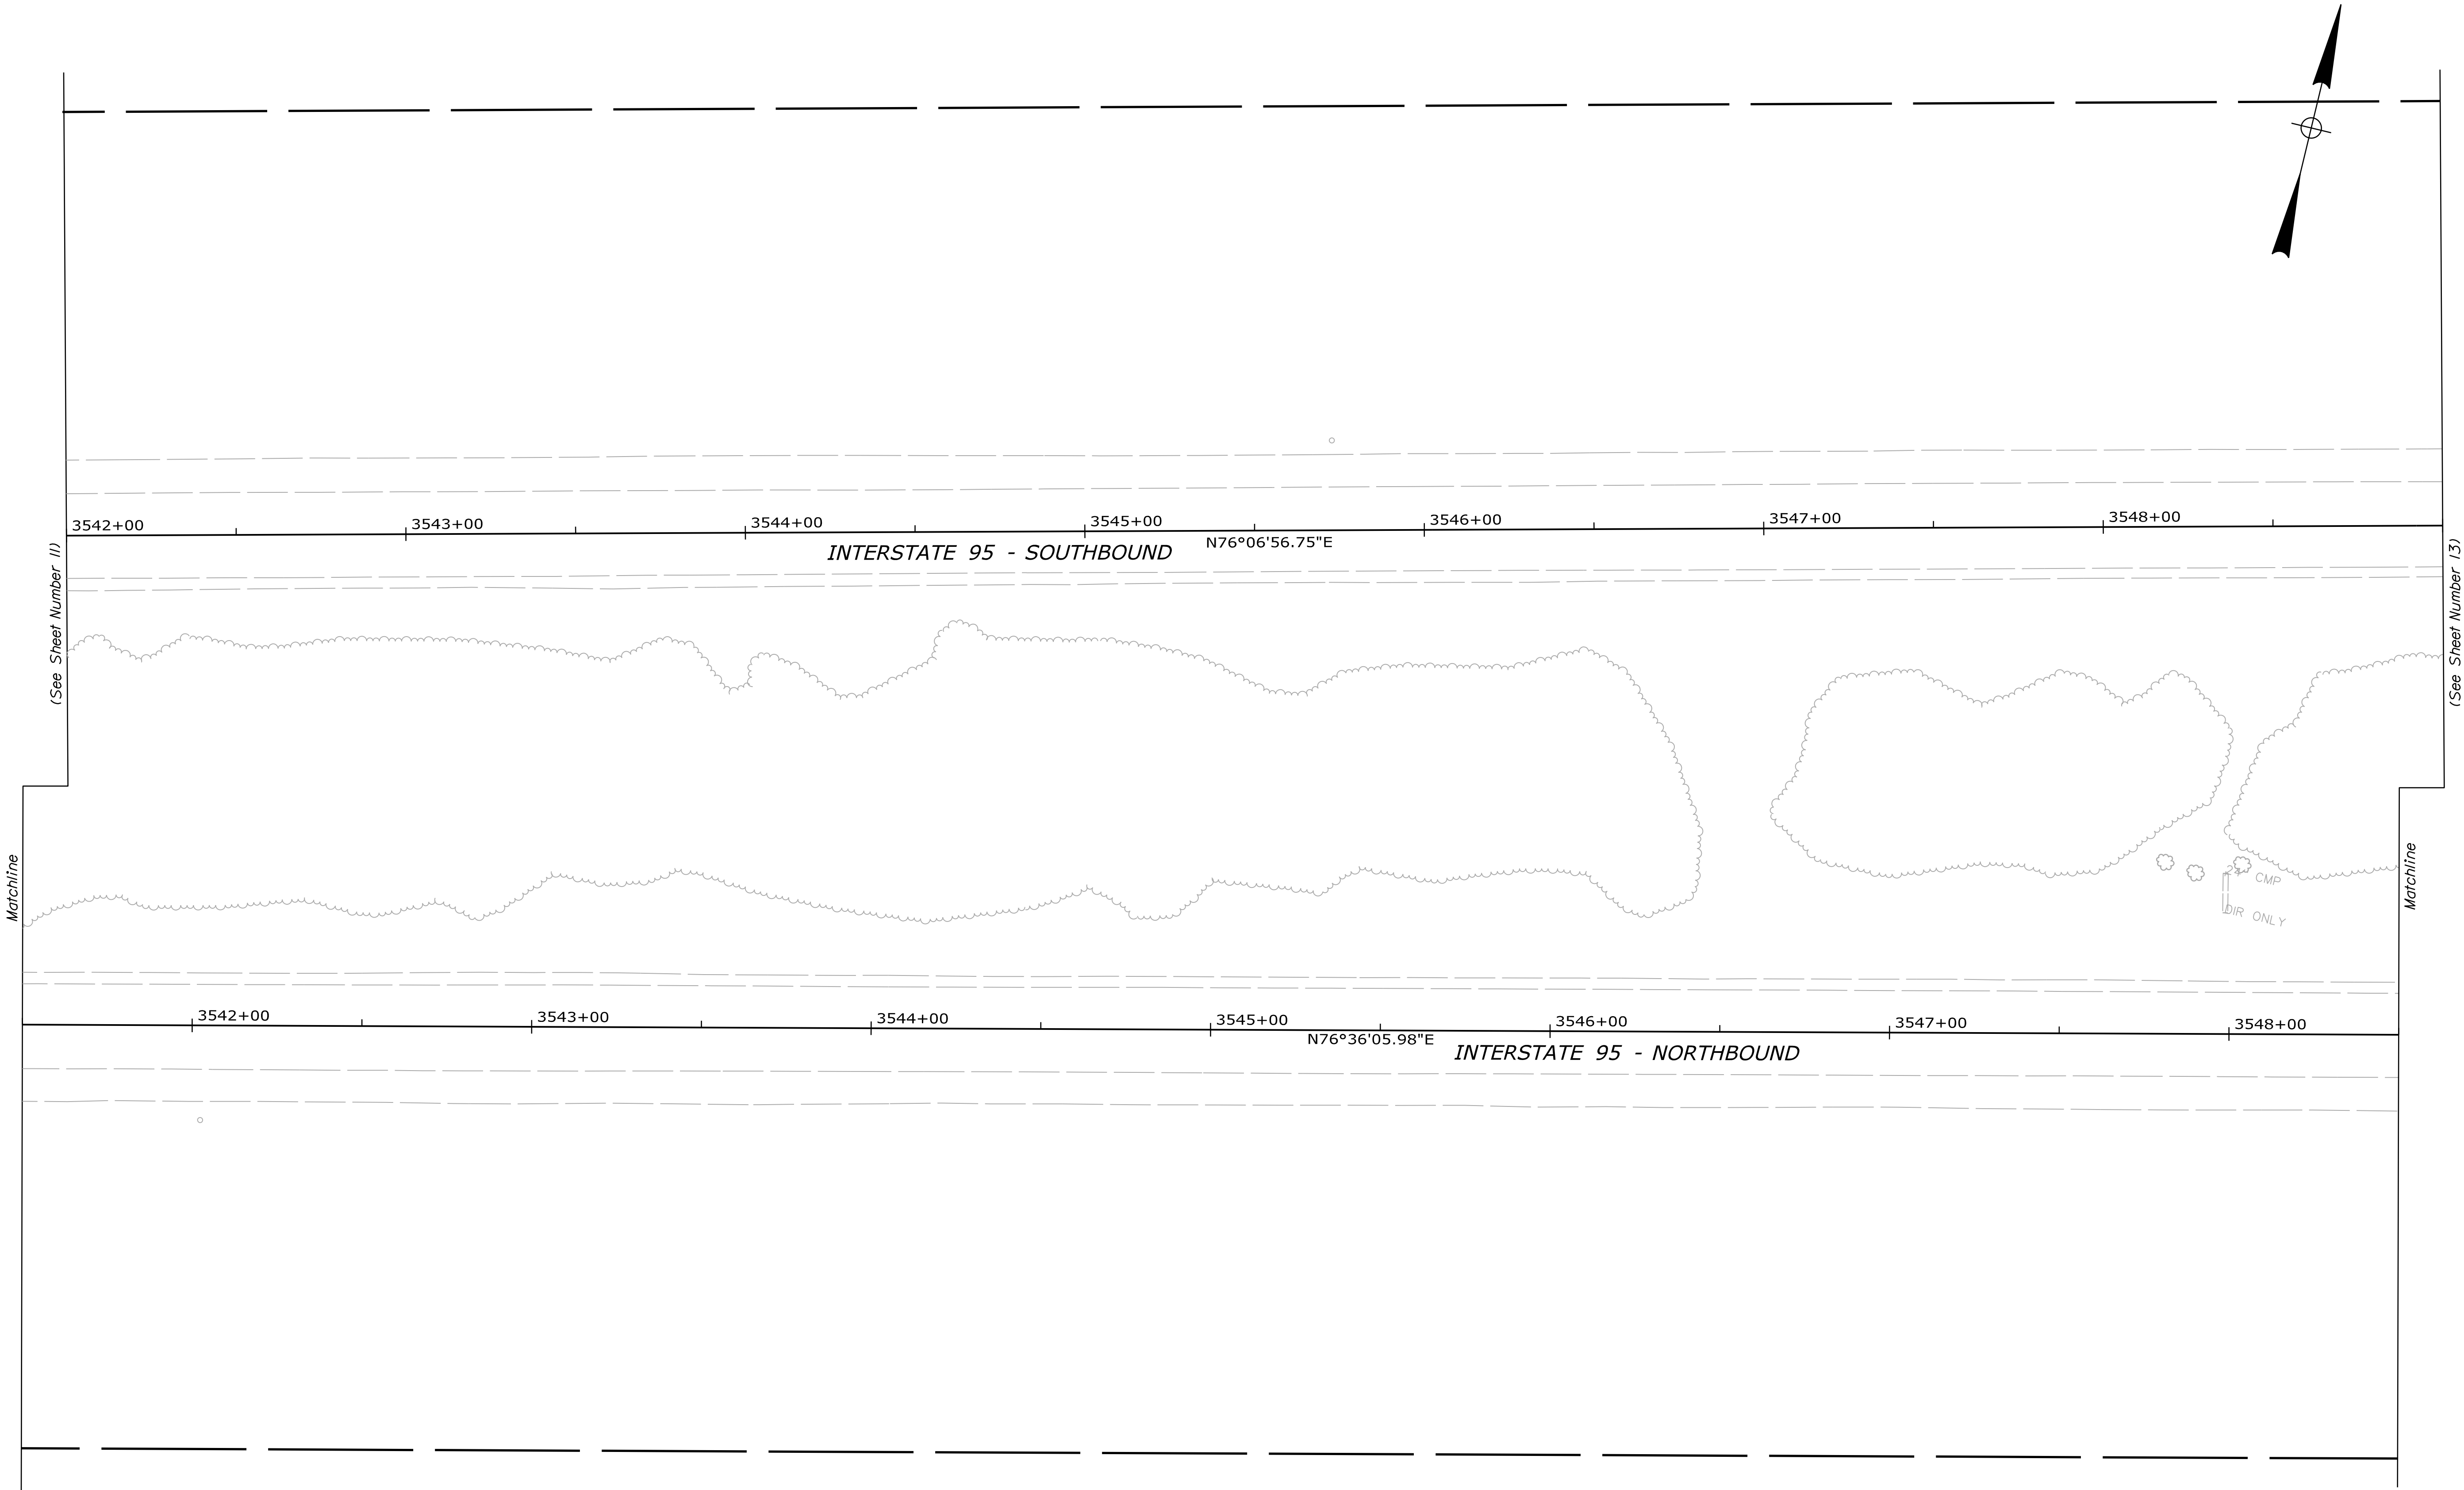

PLAN






STATE OF MAINE
DEPARTMENT OF TRANSPORTATION
MULTI
WIN
BRIDGE NOS. MULTIPLE
BRIDGE PLANS


PROJ. MANAGER	L. TIMBERLAKE	BY	DATE
CHECKED-DETAILED	T. AQUILAR	D. DEPAOLO	08-14-18
CHECKED-REVIEWED	T. MCALLIFFE	T. KENDRICK	08-14-18
DESIGNS-DETAILED	B. COLEBURN	S. OZANA	08-14-18
DESIGNS-DETAILED			08-14-18
REVISIONS 1			
REVISIONS 2			
REVISIONS 3			
REVISIONS 4			
FIELD CHANGES			

HAMPDEN BRIDGE BUNDLE
INTERSTATE 95
HAMPDEN
PENOBSCOT COUNTY
PLANS


SHEET NUMBER
12
OF 26

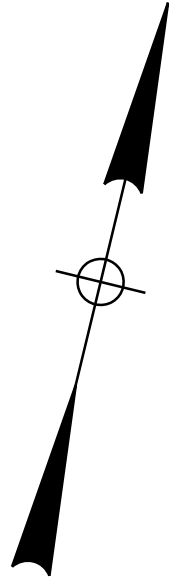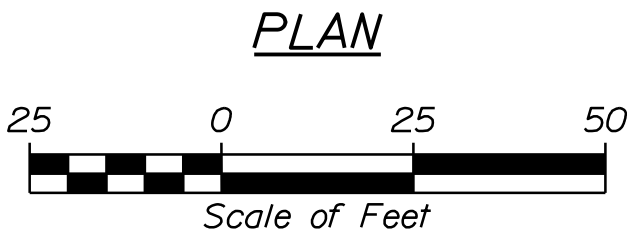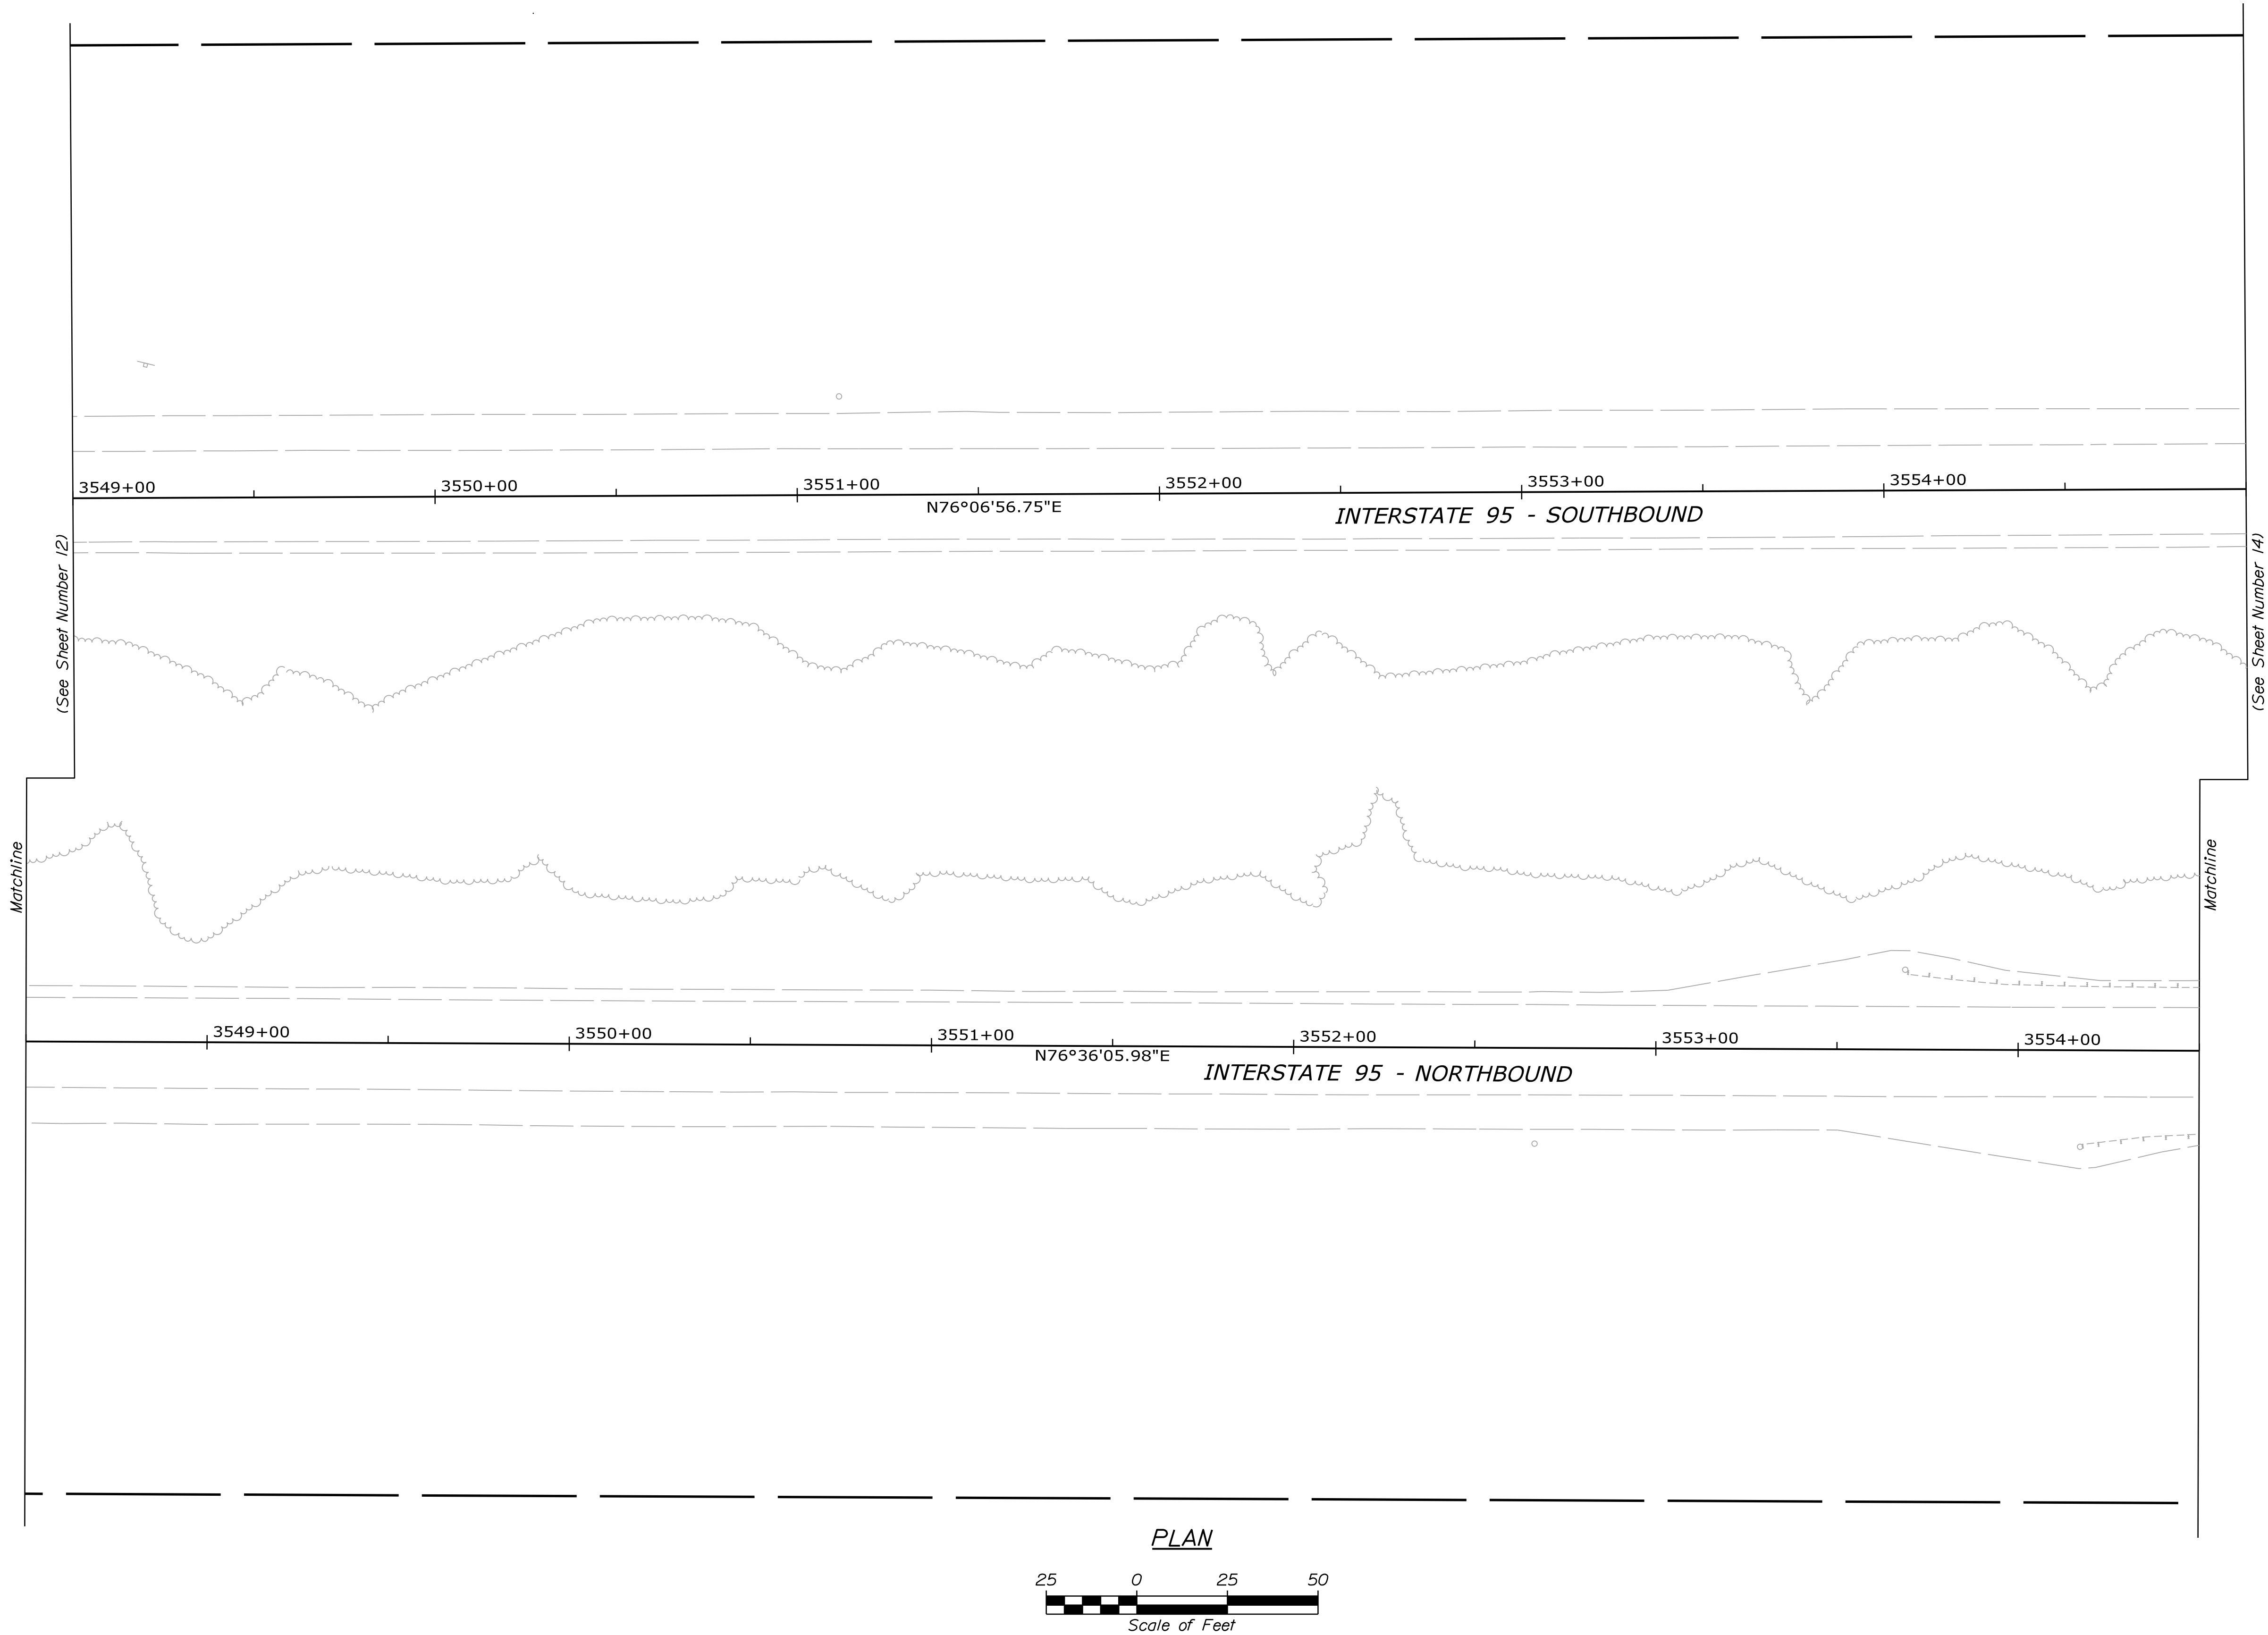

SHEET NUMBER 13 OF 26		HAMPDEN BRIDGE BUNDLE INTERSTATE 95 HAMPDEN PENOBSCOT COUNTY PLANS		STATE OF MAINE DEPARTMENT OF TRANSPORTATION MULT I WIN MULT I BRIDGE NOS. MULTIPLE BRIDGE PLANS	
DESIGN-DETAILED	T. AQUILAR	BY	D. DEPAULO	DATE	08-14-18
CHECKED-REVIEWED	T. MCALLIFFE		T. KENDRICK	SIGNATURE	08-14-18
DESIGN-DETAILED	B. COLEBURN		S. OZANA	P.E. NUMBER	08-14-18
REVISIONS 1				DATE	
REVISIONS 2					
REVISIONS 3					
REVISIONS 4					
FIELD CHANGES					

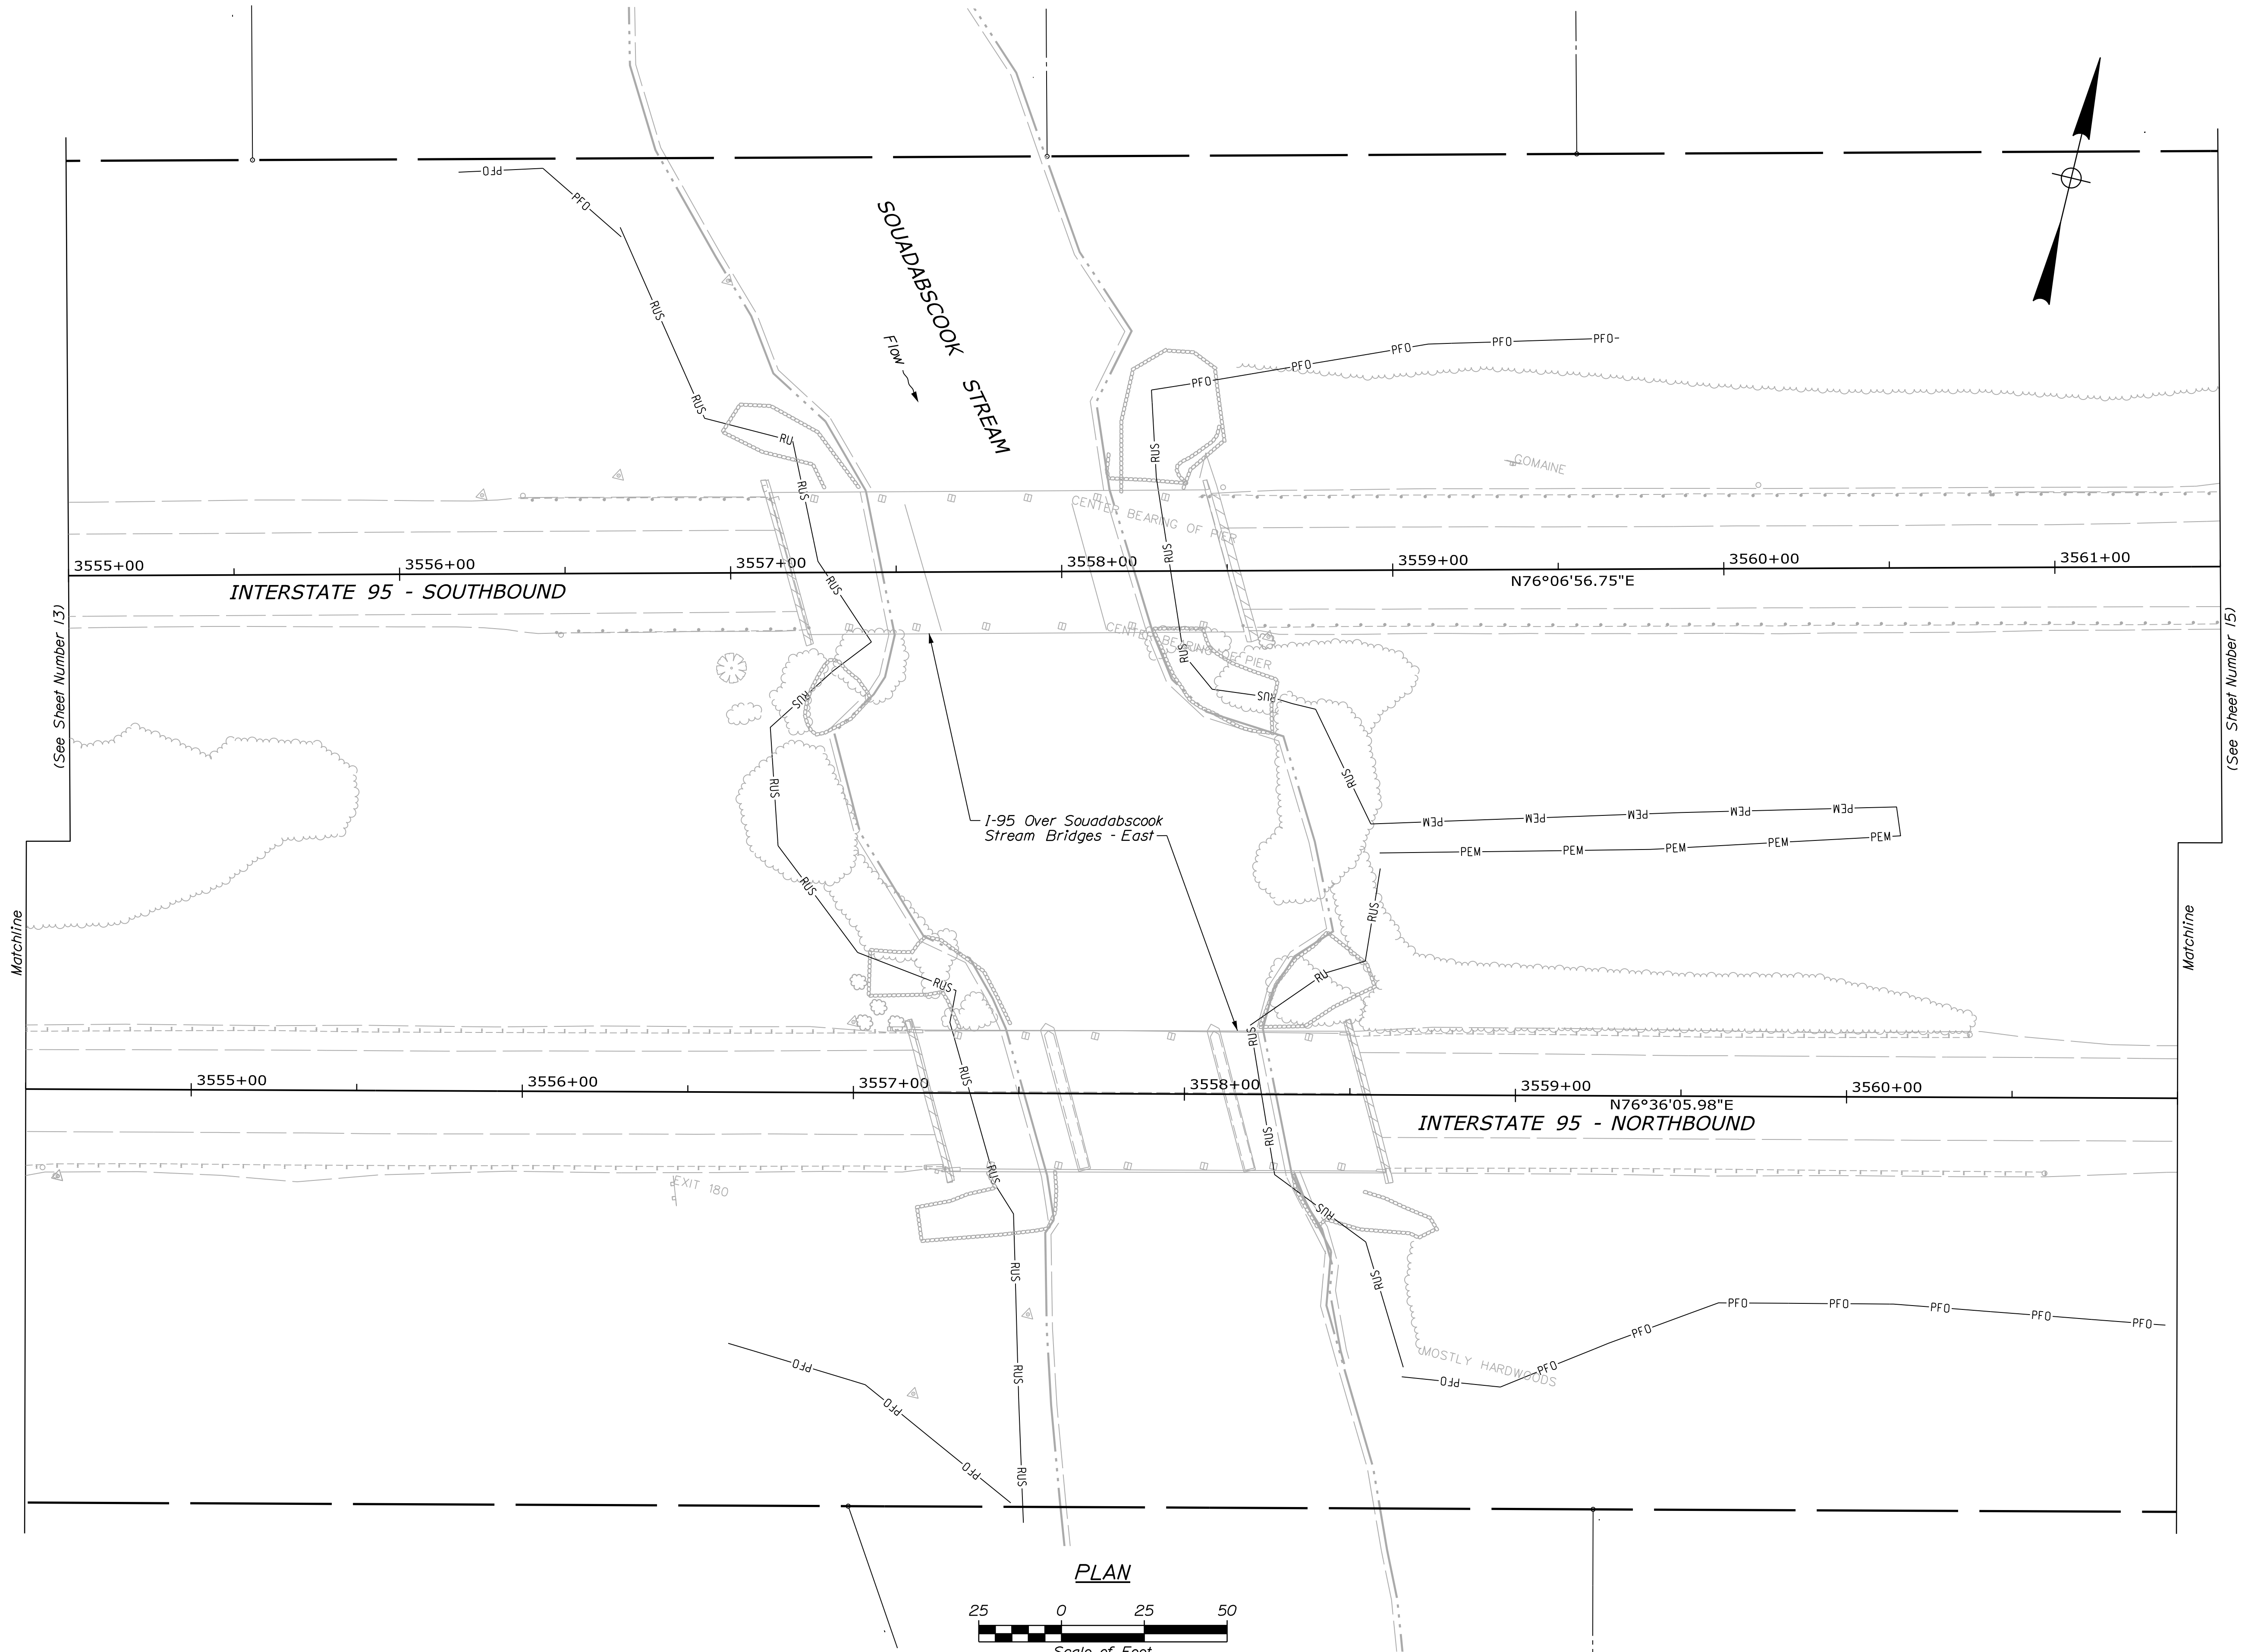


STATE OF MAINE DEPARTMENT OF TRANSPORTATION		HAMPDEN BRIDGE BUNDLE INTERSTATE 95 HAMPDEN PENOBSCOT COUNTY		SHEET NUMBER 14 OF 26	
MULTI		PLANS		14	
WIN		REVISIONS		14	
MULTI		REVISIONS		14	
BRIDGE NOS. MULTIPLE		REVISIONS		14	
BRIDGE PLANS		REVISIONS		14	
DATE		DATE		DATE	
SIGNATURE		SIGNATURE		SIGNATURE	
P.E. NUMBER		P.E. NUMBER		P.E. NUMBER	
DATE		DATE		DATE	
BY		BY		BY	
DATE		DATE		DATE	
DESIGN-DETAILED		DESIGN-DETAILED		DESIGN-DETAILED	
CHECKED-REVIEWED		CHECKED-REVIEWED		CHECKED-REVIEWED	
PROJECT MANAGER		PROJECT MANAGER		PROJECT MANAGER	

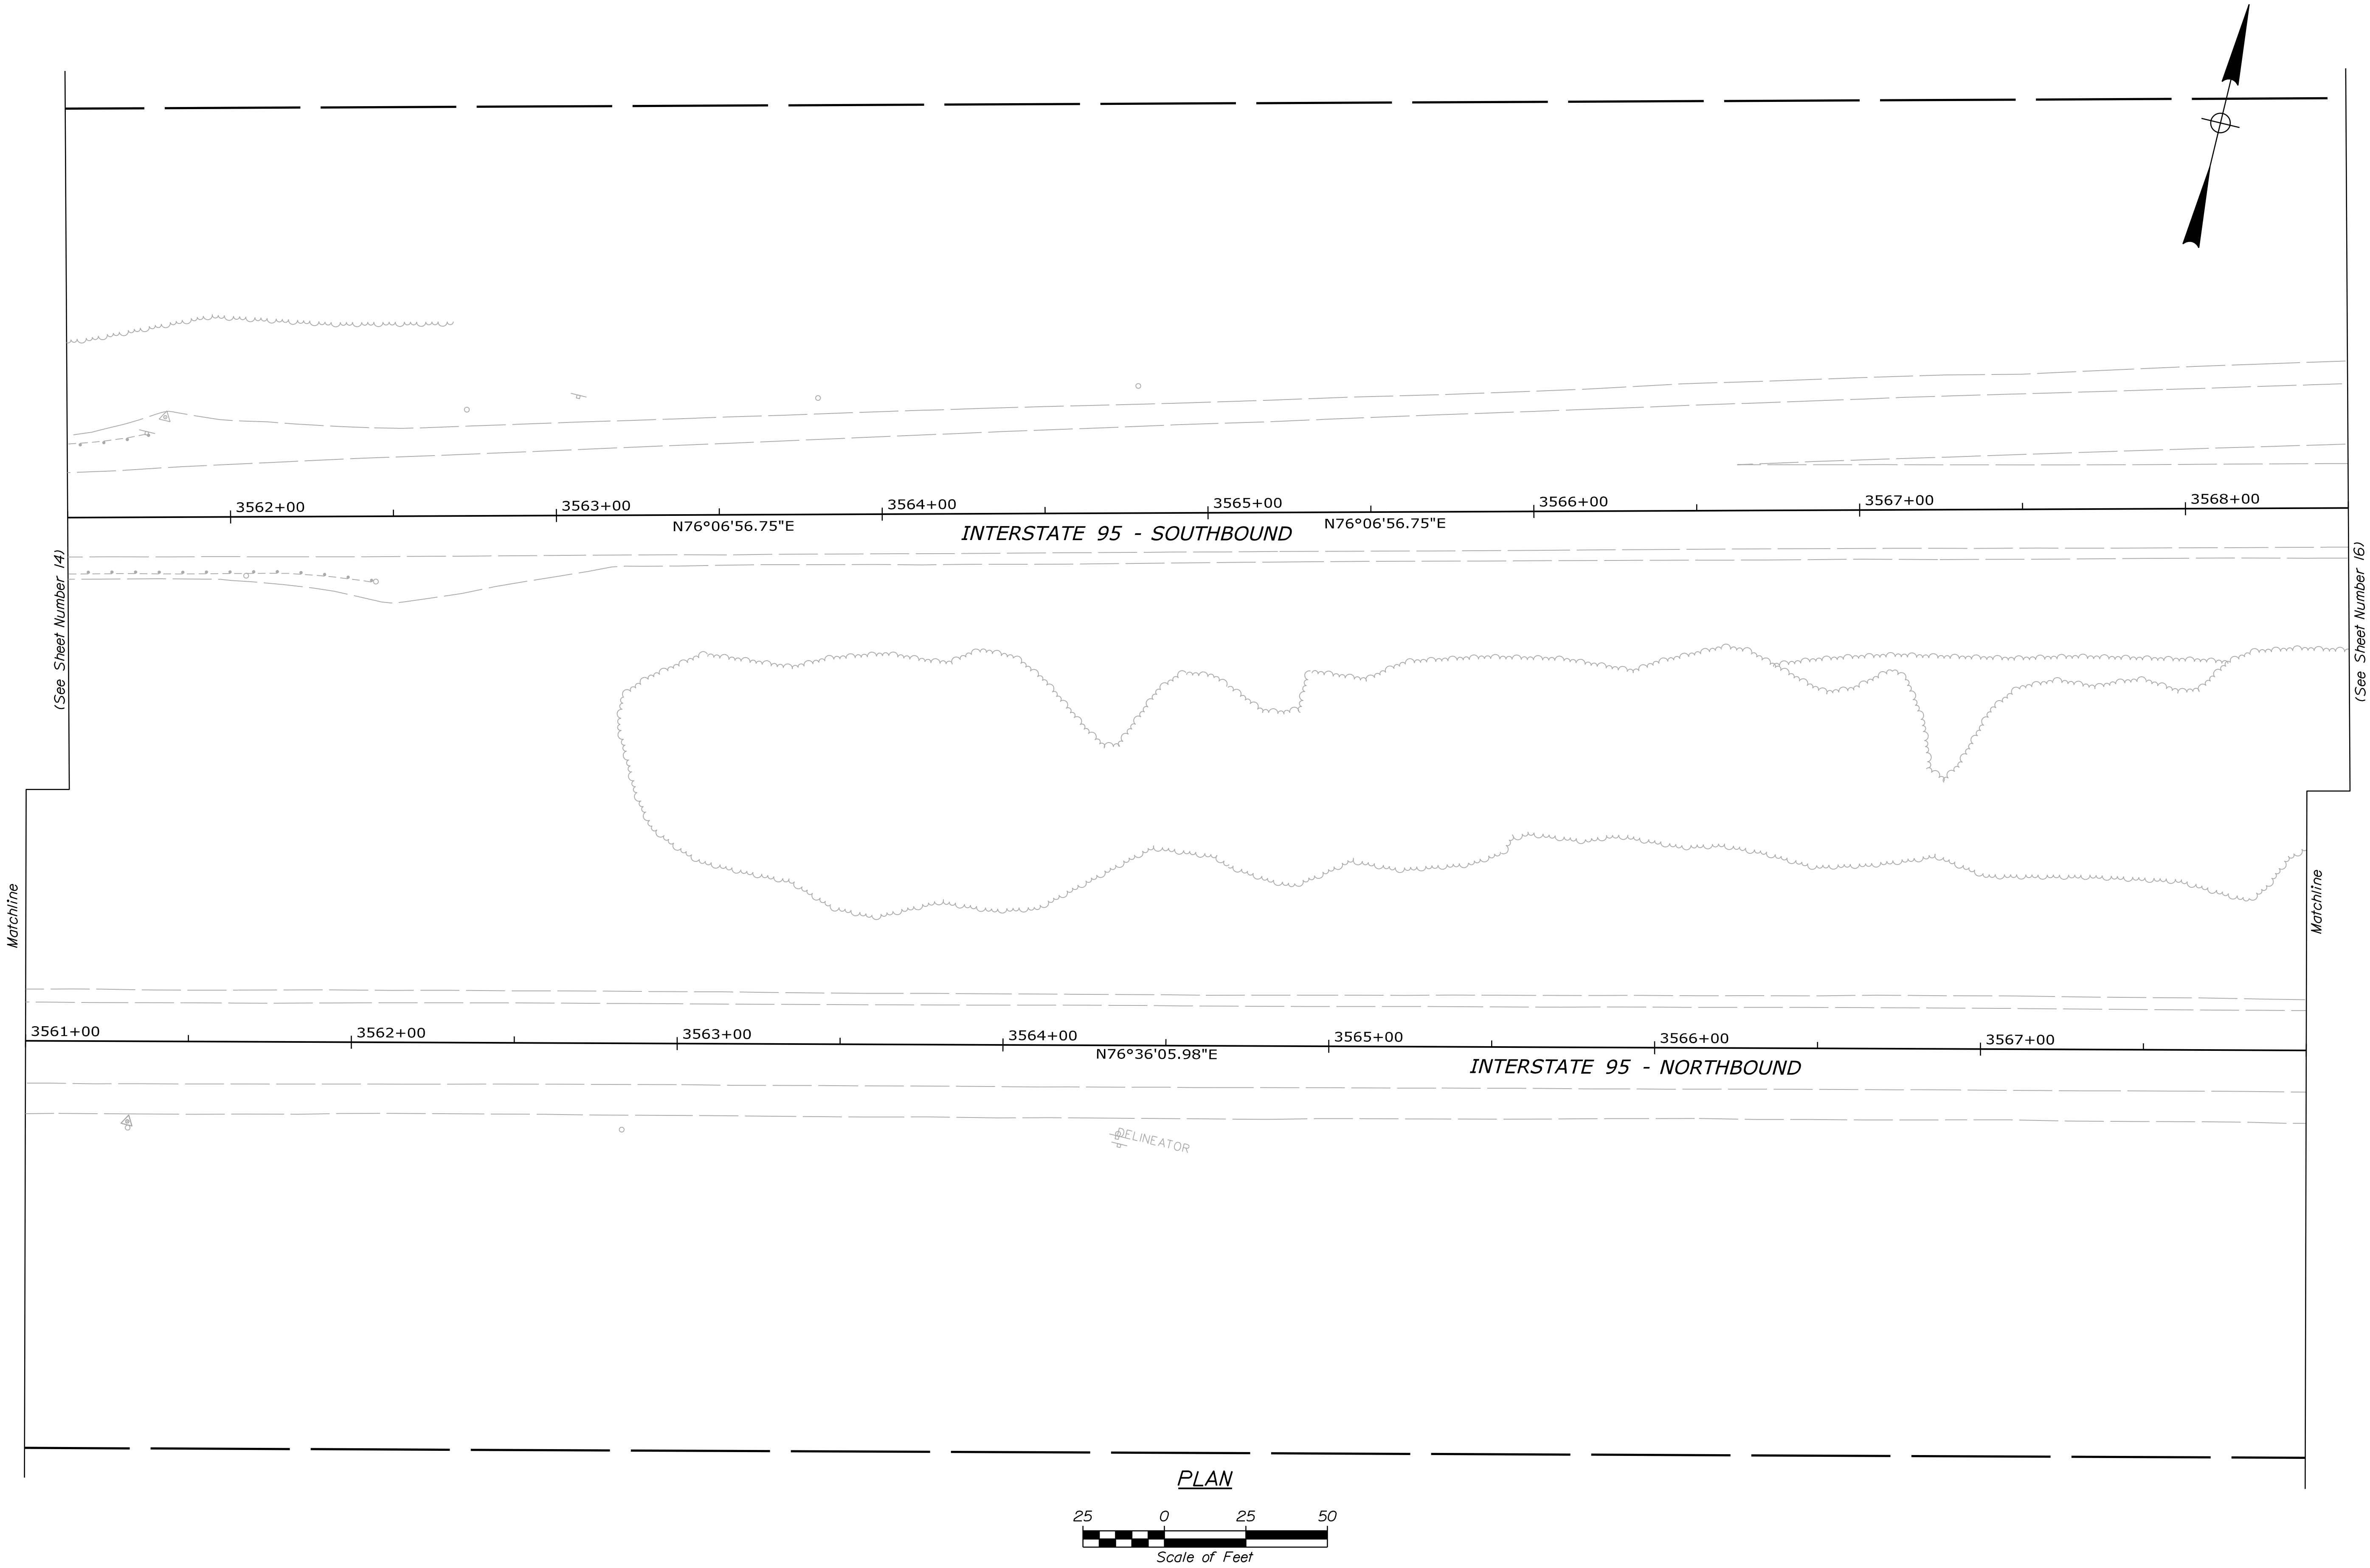


HAMPDEN BRIDGE BUNDLE		STATE OF MAINE	
INTERSTATE 95		DEPARTMENT OF TRANSPORTATION	
HAMPDEN		MULTI	
PENOBSCOT COUNTY		WIN	
PLANS		MULTI	
SHEET NUMBER		BRIDGE NOS. MULTIPLE	
15		BRIDGE PLANS	
OF 26			

PROJ. MANAGER	L. TIMBERLAKE	BY	DATE
DESIGN-DETAILED	T. AQUILAR	D. DEPAULO	08-14-18
CHECKED-REVIEWED	T. MCALLIFFE	T. KENDRICK	08-14-18
DESIGN-DETAILED	B. COLEBURN	S. OZANA	08-14-18
DESIGN-DETAILED			08-14-18
REVISIONS 1			
REVISIONS 2			
REVISIONS 3			
REVISIONS 4			
FIELD CHANGES			

SIGNATURE	
P.E. NUMBER	
DATE	

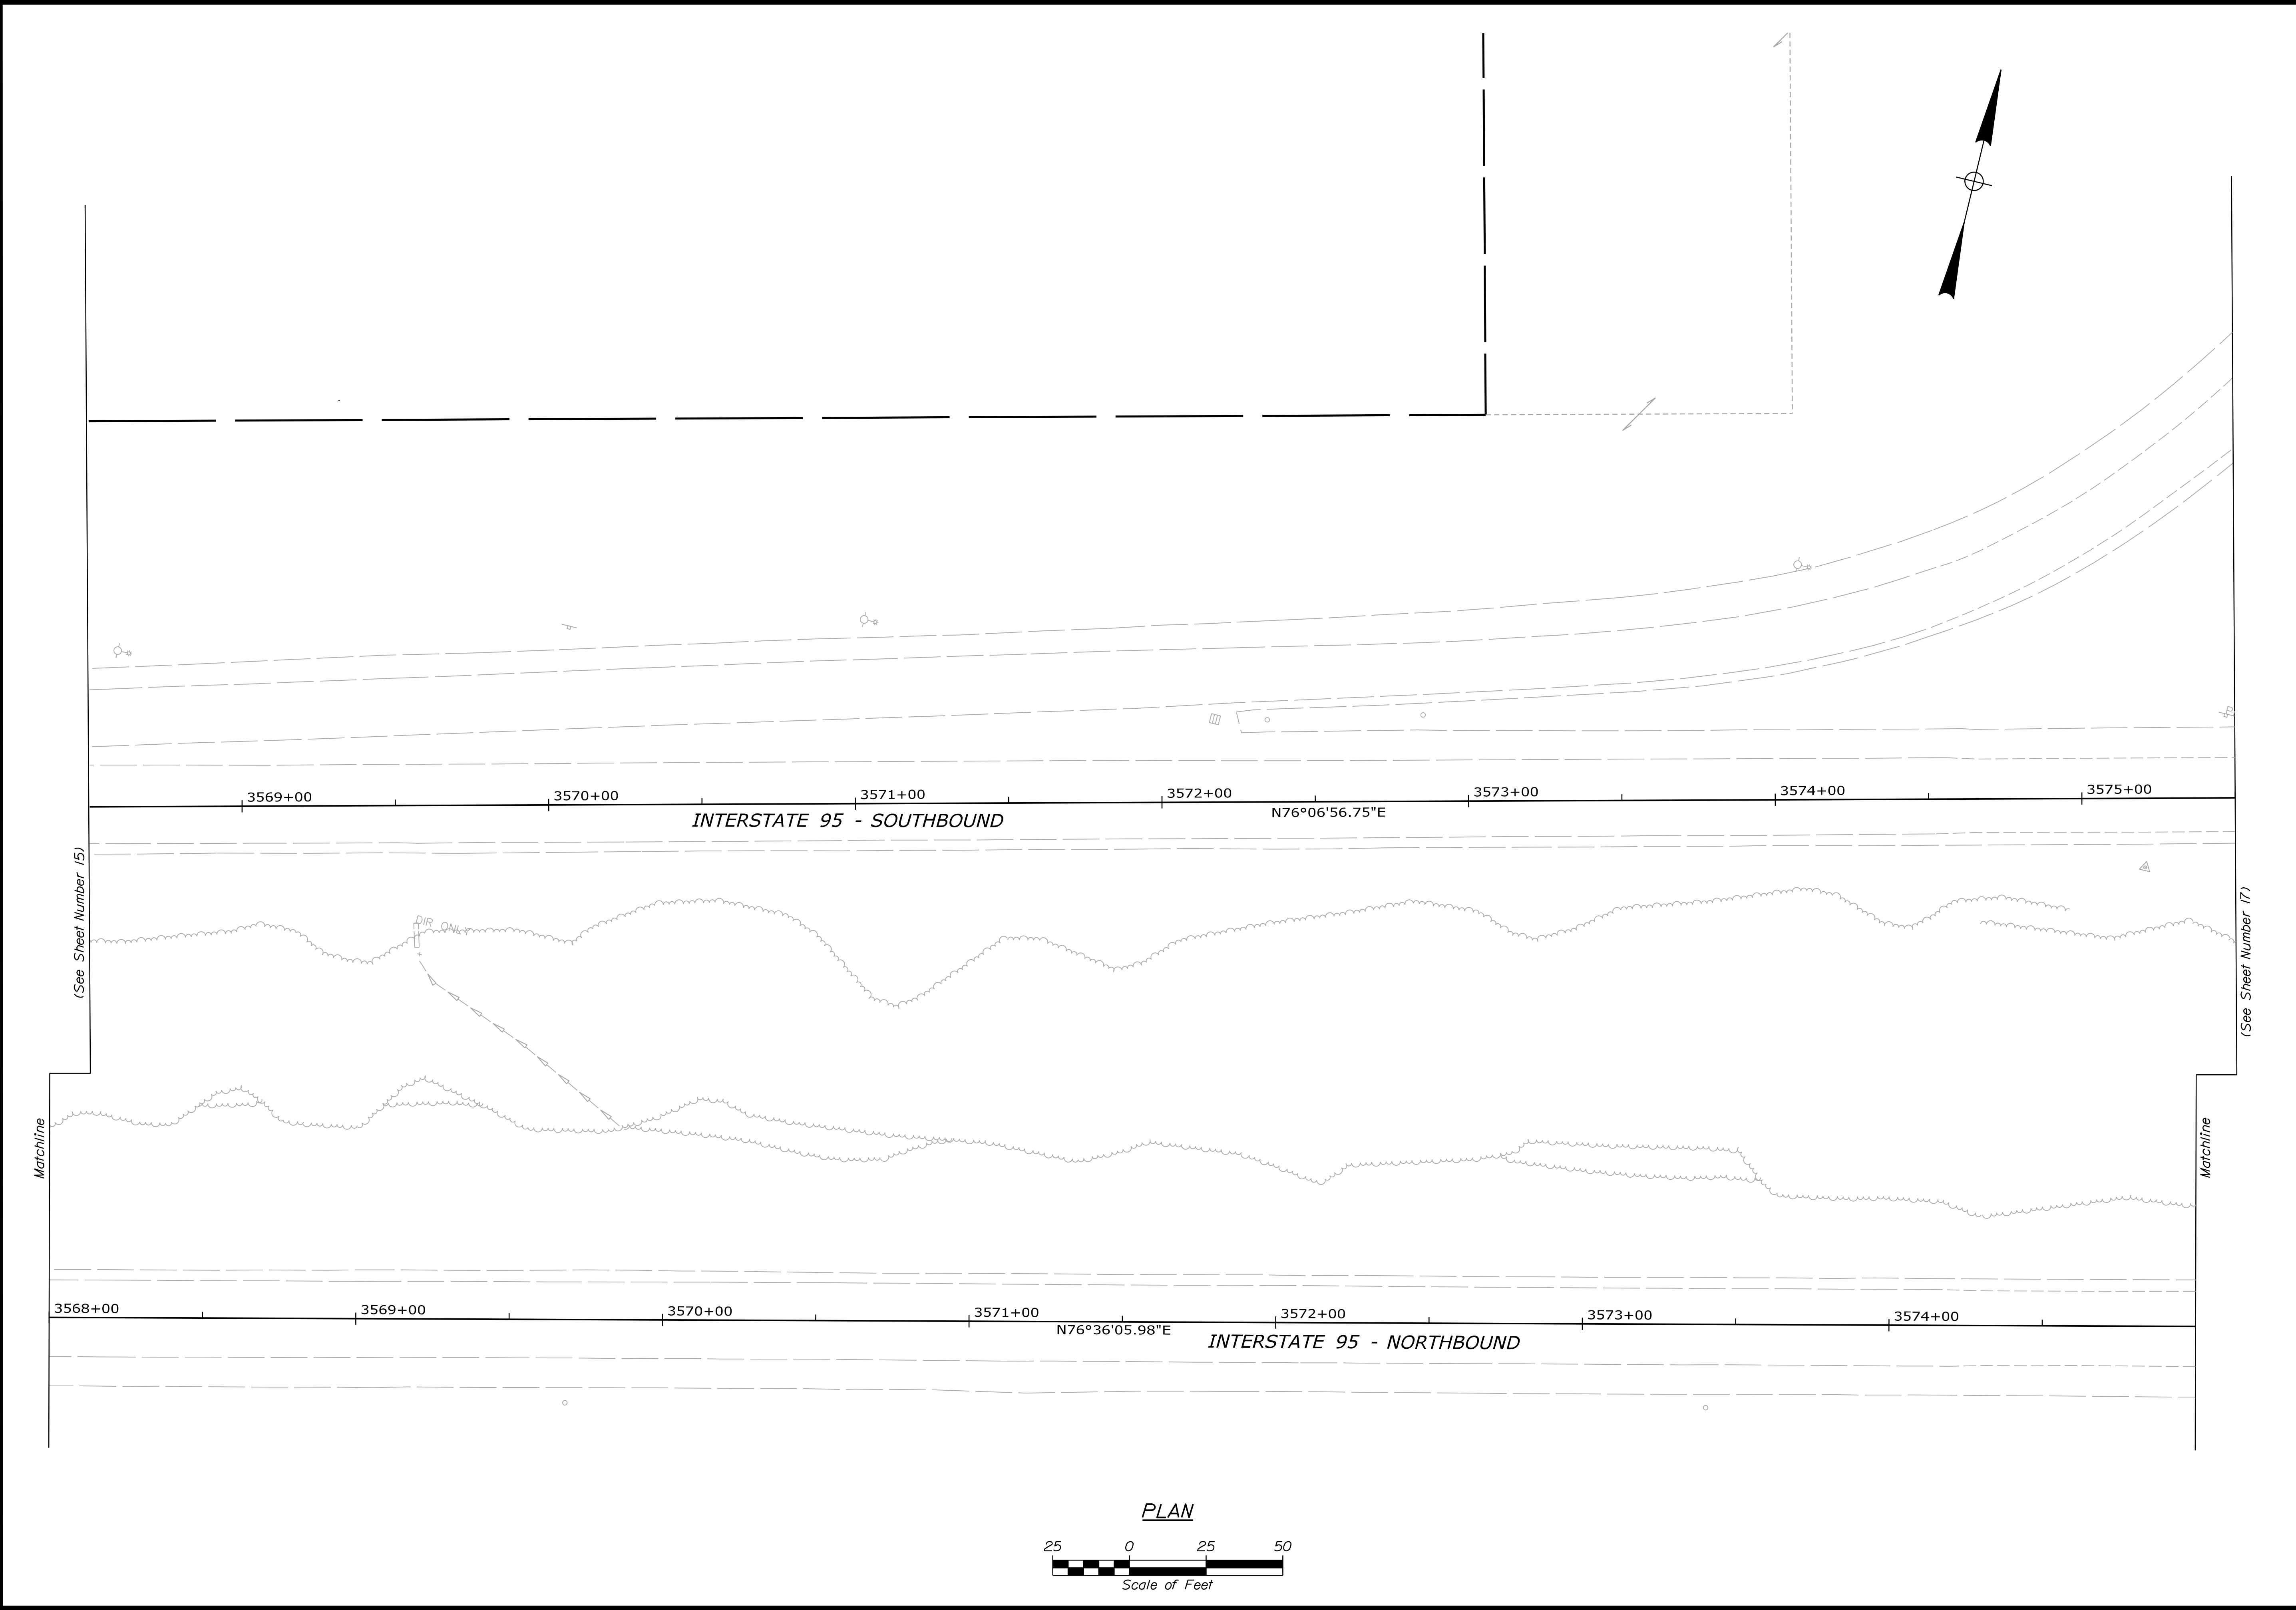

HAMPDEN BRIDGE BUNDLE INTERSTATE 95 HAMPDEN PENOBSCOT COUNTY PLANS	STATE OF MAINE DEPARTMENT OF TRANSPORTATION			
	MULTI			
	WIN MULTI			
SHEET NUMBER 16 OF 26	SIGNATURE			
	P.E. NUMBER			
	DATE			
	BRIDGE NOS. MULTIPLE			
	BRIDGE PLANS			

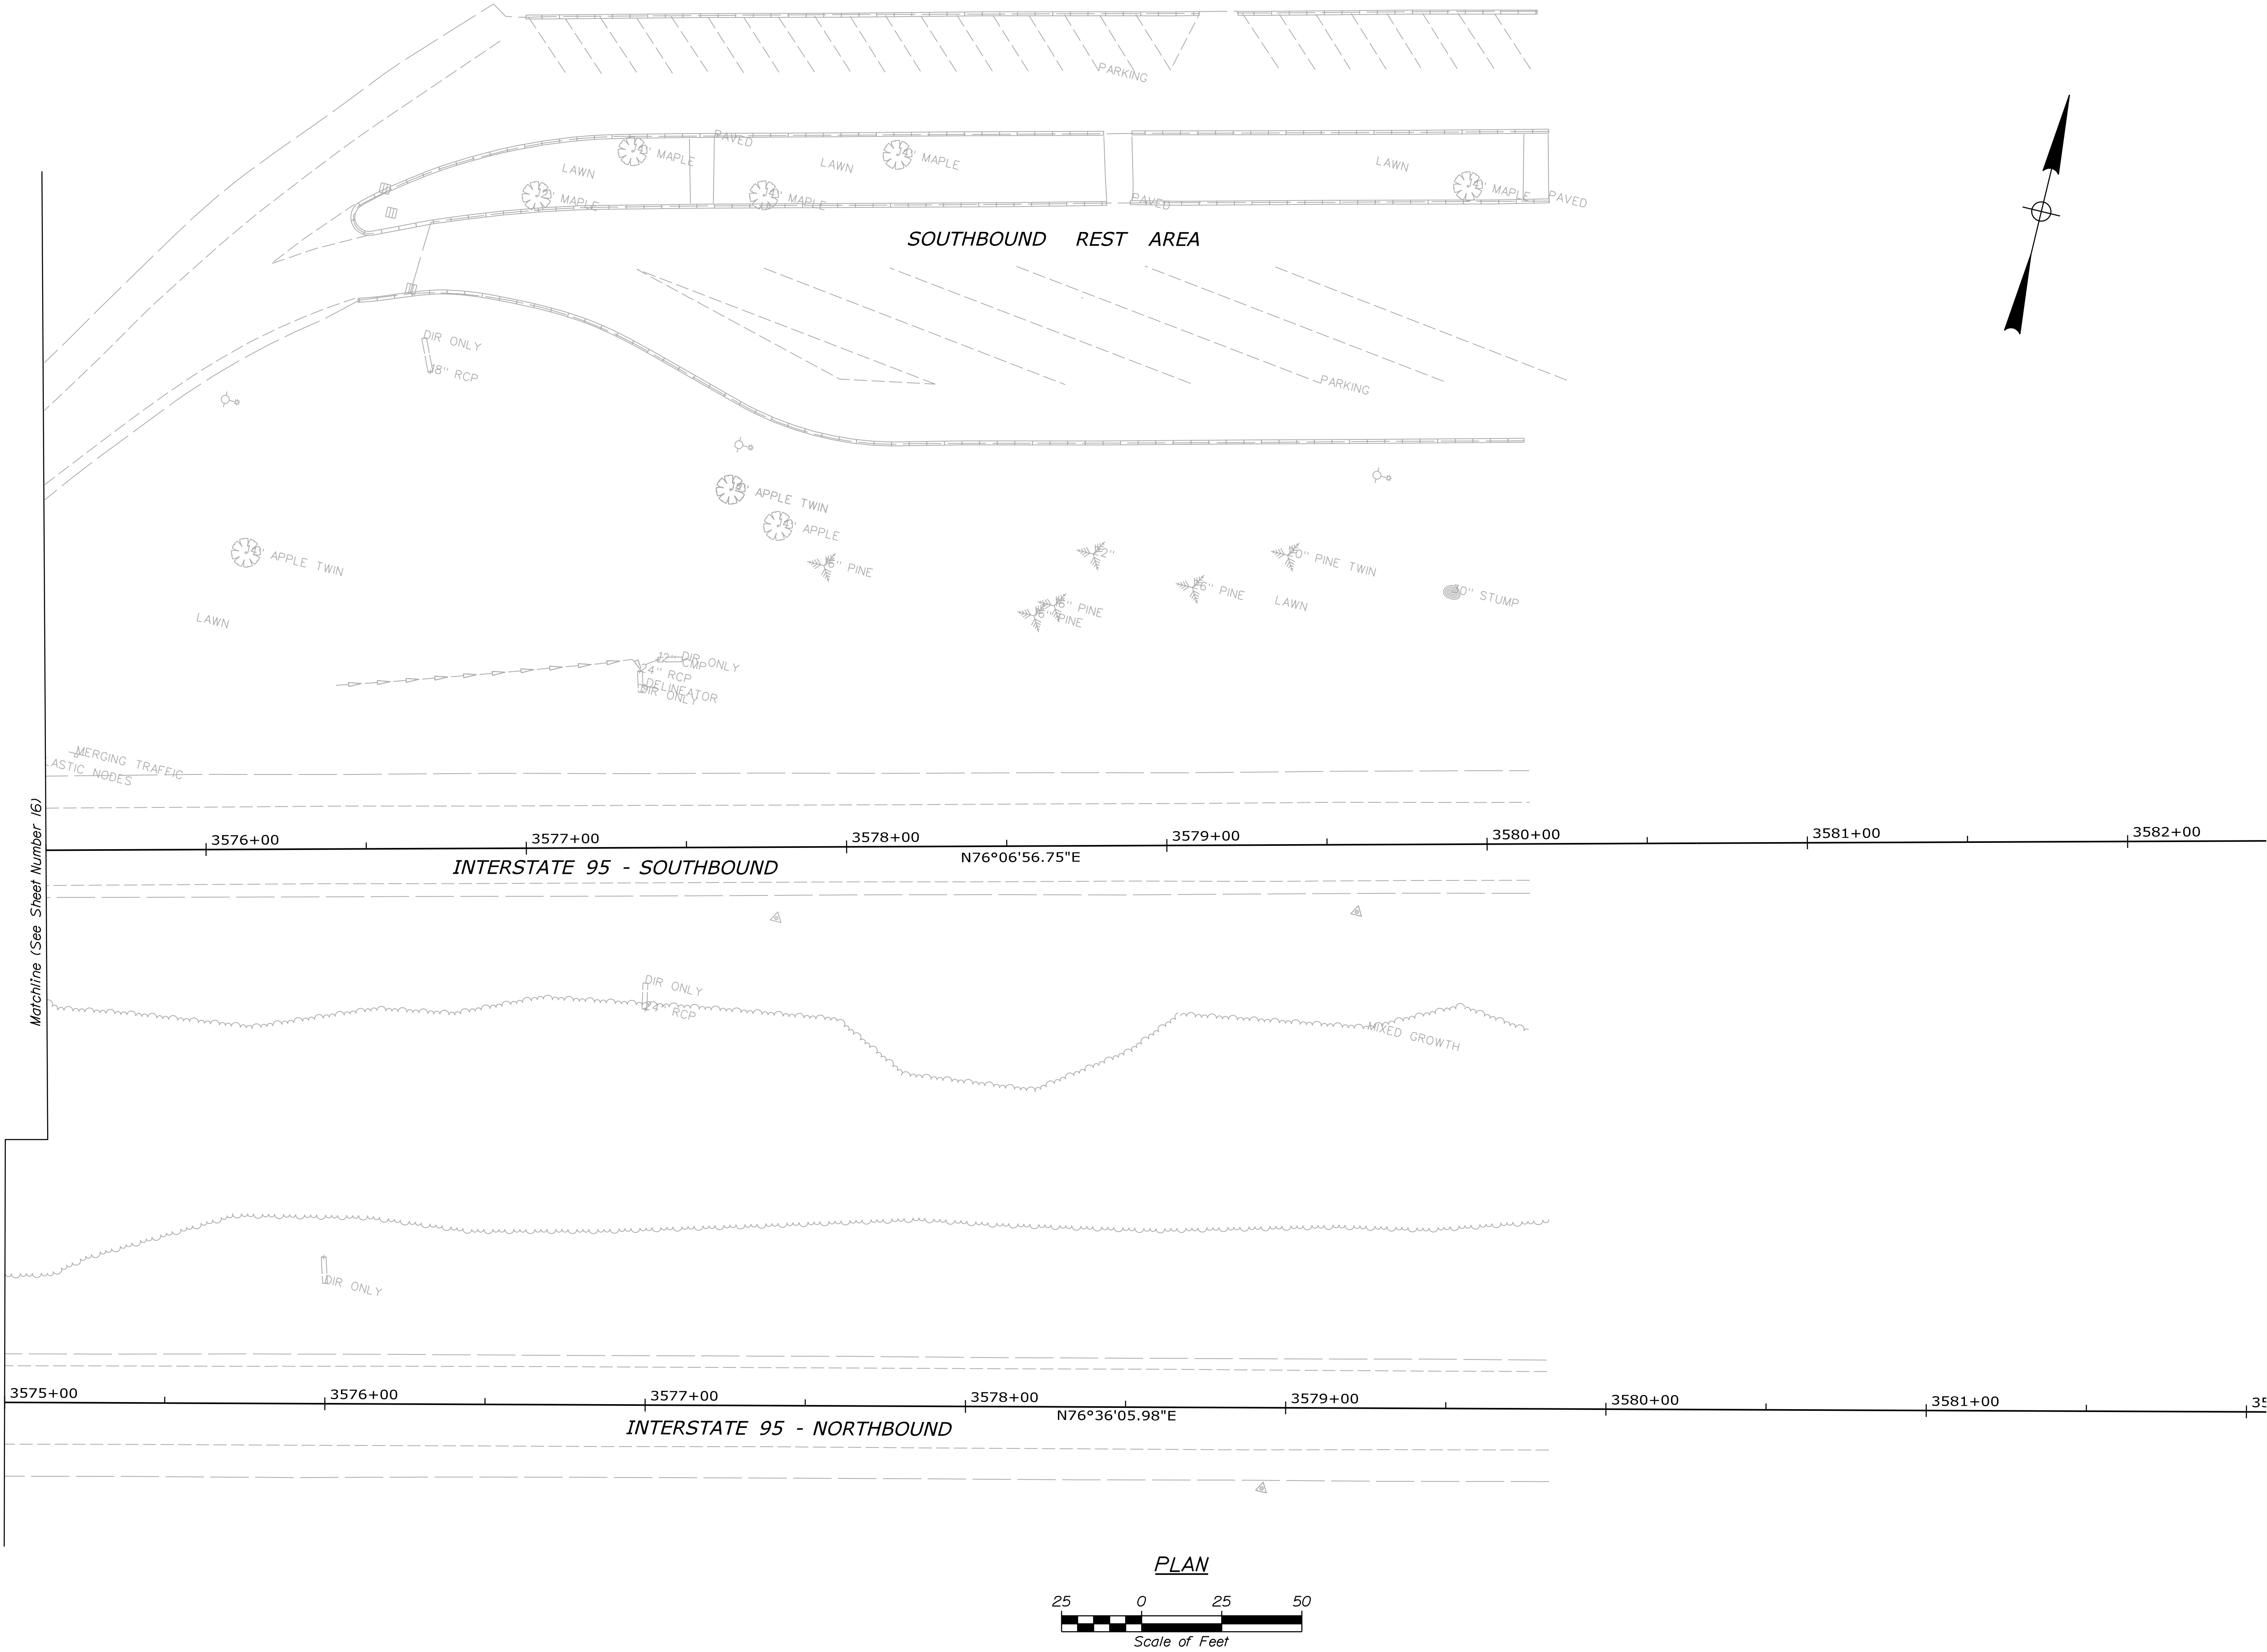

STATE OF MAINE DEPARTMENT OF TRANSPORTATION	BRIDGE NOS. MULTIPLE		BRIDGE PLANS	
	MULTI		MULTI	
HAMPDEN BRIDGE BUNDLE INTERSTATE 95 HAMPDEN PENOBSCOT COUNTY		SHEET NUMBER		
		17		
HAMPDEN		PLANS		
		OF 26		

PROJ. MANAGER	L. TIMBERLAKE	BY	DATE
DESIGN-DETAILED	T. AQUILAR	D. DEPAOLO	08-14-18
CHECKED-REVIEWED	T. MCALLIFFE	T. KENDRICK	08-14-18
DESIGN-DETAILED	B. COLEBURN	S. OZANA	08-14-18
REVISIONS 1			
REVISIONS 2			
REVISIONS 3			
REVISIONS 4			
FIELD CHANGES			


SIGNATURE	DATE
P.E. NUMBER	

Date:5/3/2019

Username:

Division:

Filename: ... \Drawings\XXX_BDPlan_18.dgn

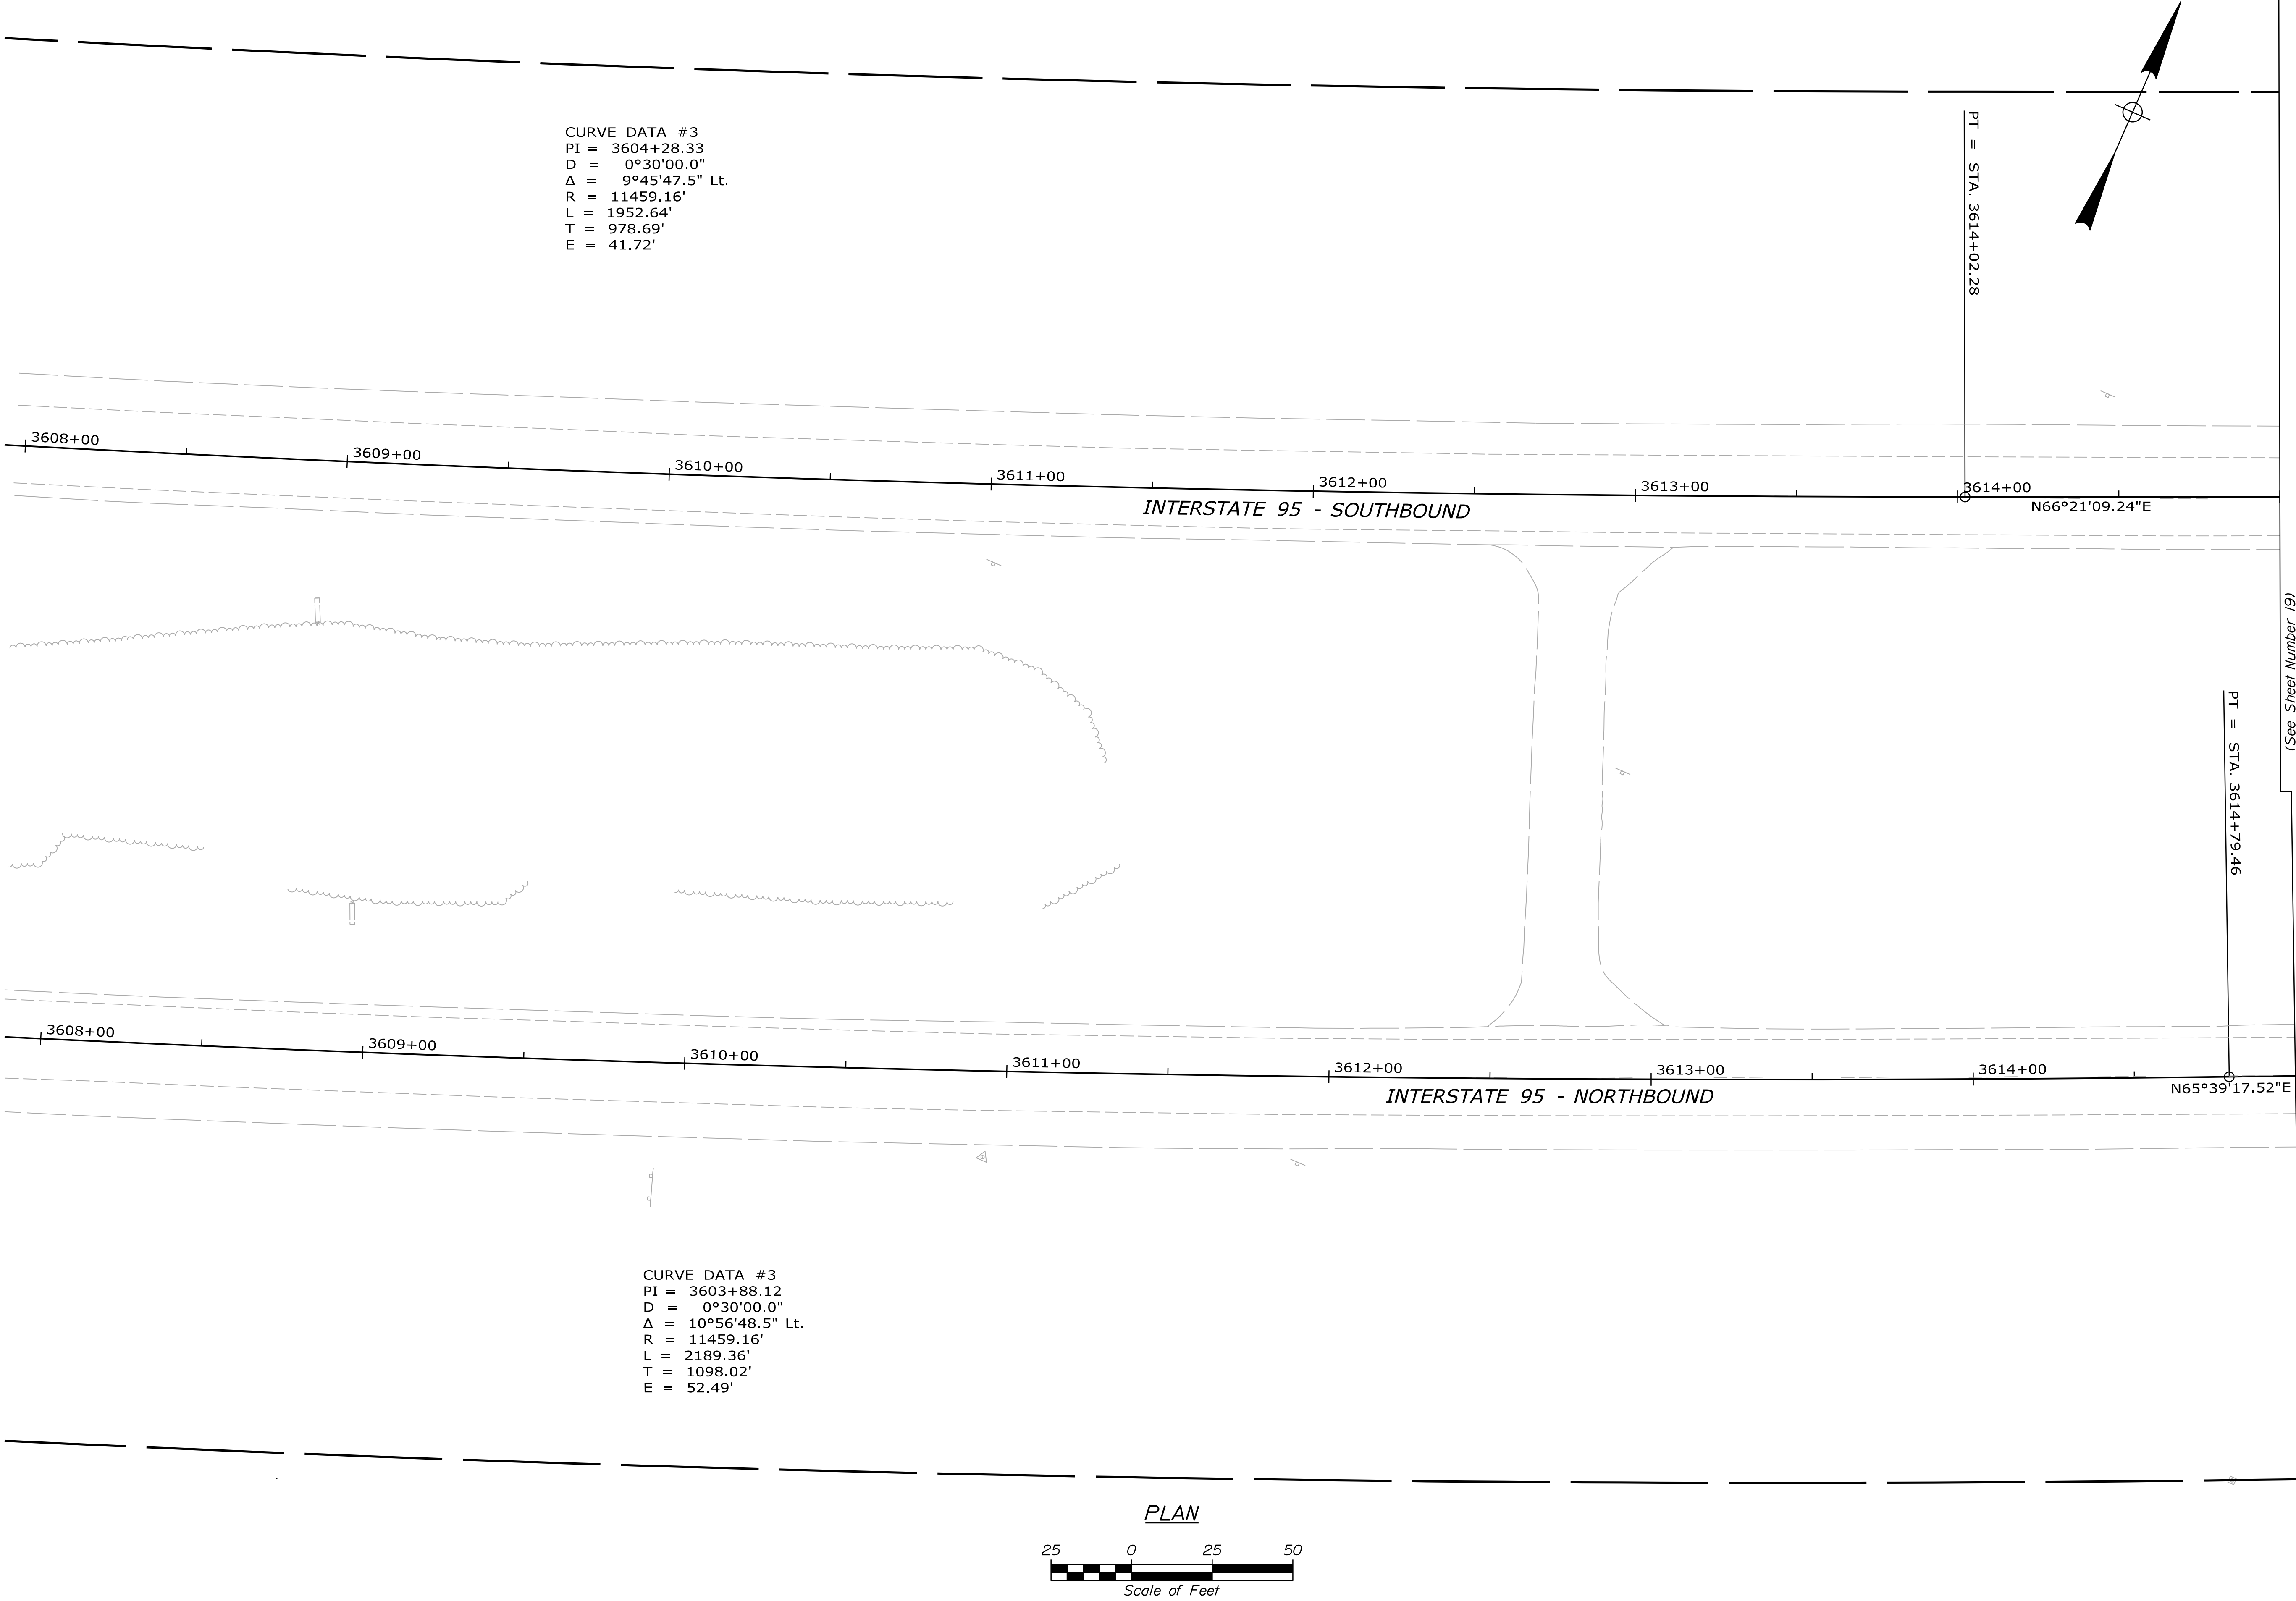



STATE OF MAINE		DEPARTMENT OF TRANSPORTATION	
HAMPDEN BRIDGE BUNDLE		HAMPDEN	
INTERSTATE 95		PENOBSCOT COUNTY	
SHEET NUMBER		PLANS	
18		MULTI	
OF 26		WIN	
		MULTI	
		BRIDGE NOS. MULTIPLE	
		BRIDGE PLANS	

PROJ. MANAGER	L. TIMBERLAKE	BY	DATE
DESIGN-DETAILED	T. AQUILAR	D. DEPAOLO	08-14-18
CHECKED-REVIEWED	T. MCALLISTER	T. KENDRICK	08-14-18
DESIGN-DETAILED	B. COLEBURN	S. OZANA	08-14-18
REVISIONS 1			
REVISIONS 2			
REVISIONS 3			
REVISIONS 4			
FIELD CHANGES			

SIGNATURE	DATE
P.E. NUMBER	

Matchline (See Sheet Number 18)

Matchline (See Sheet Number 20)

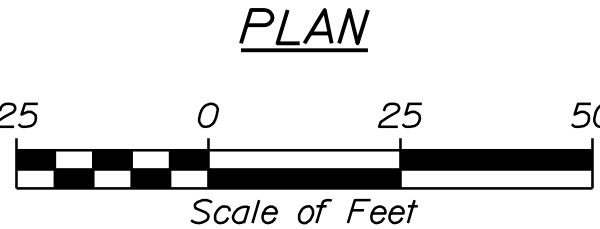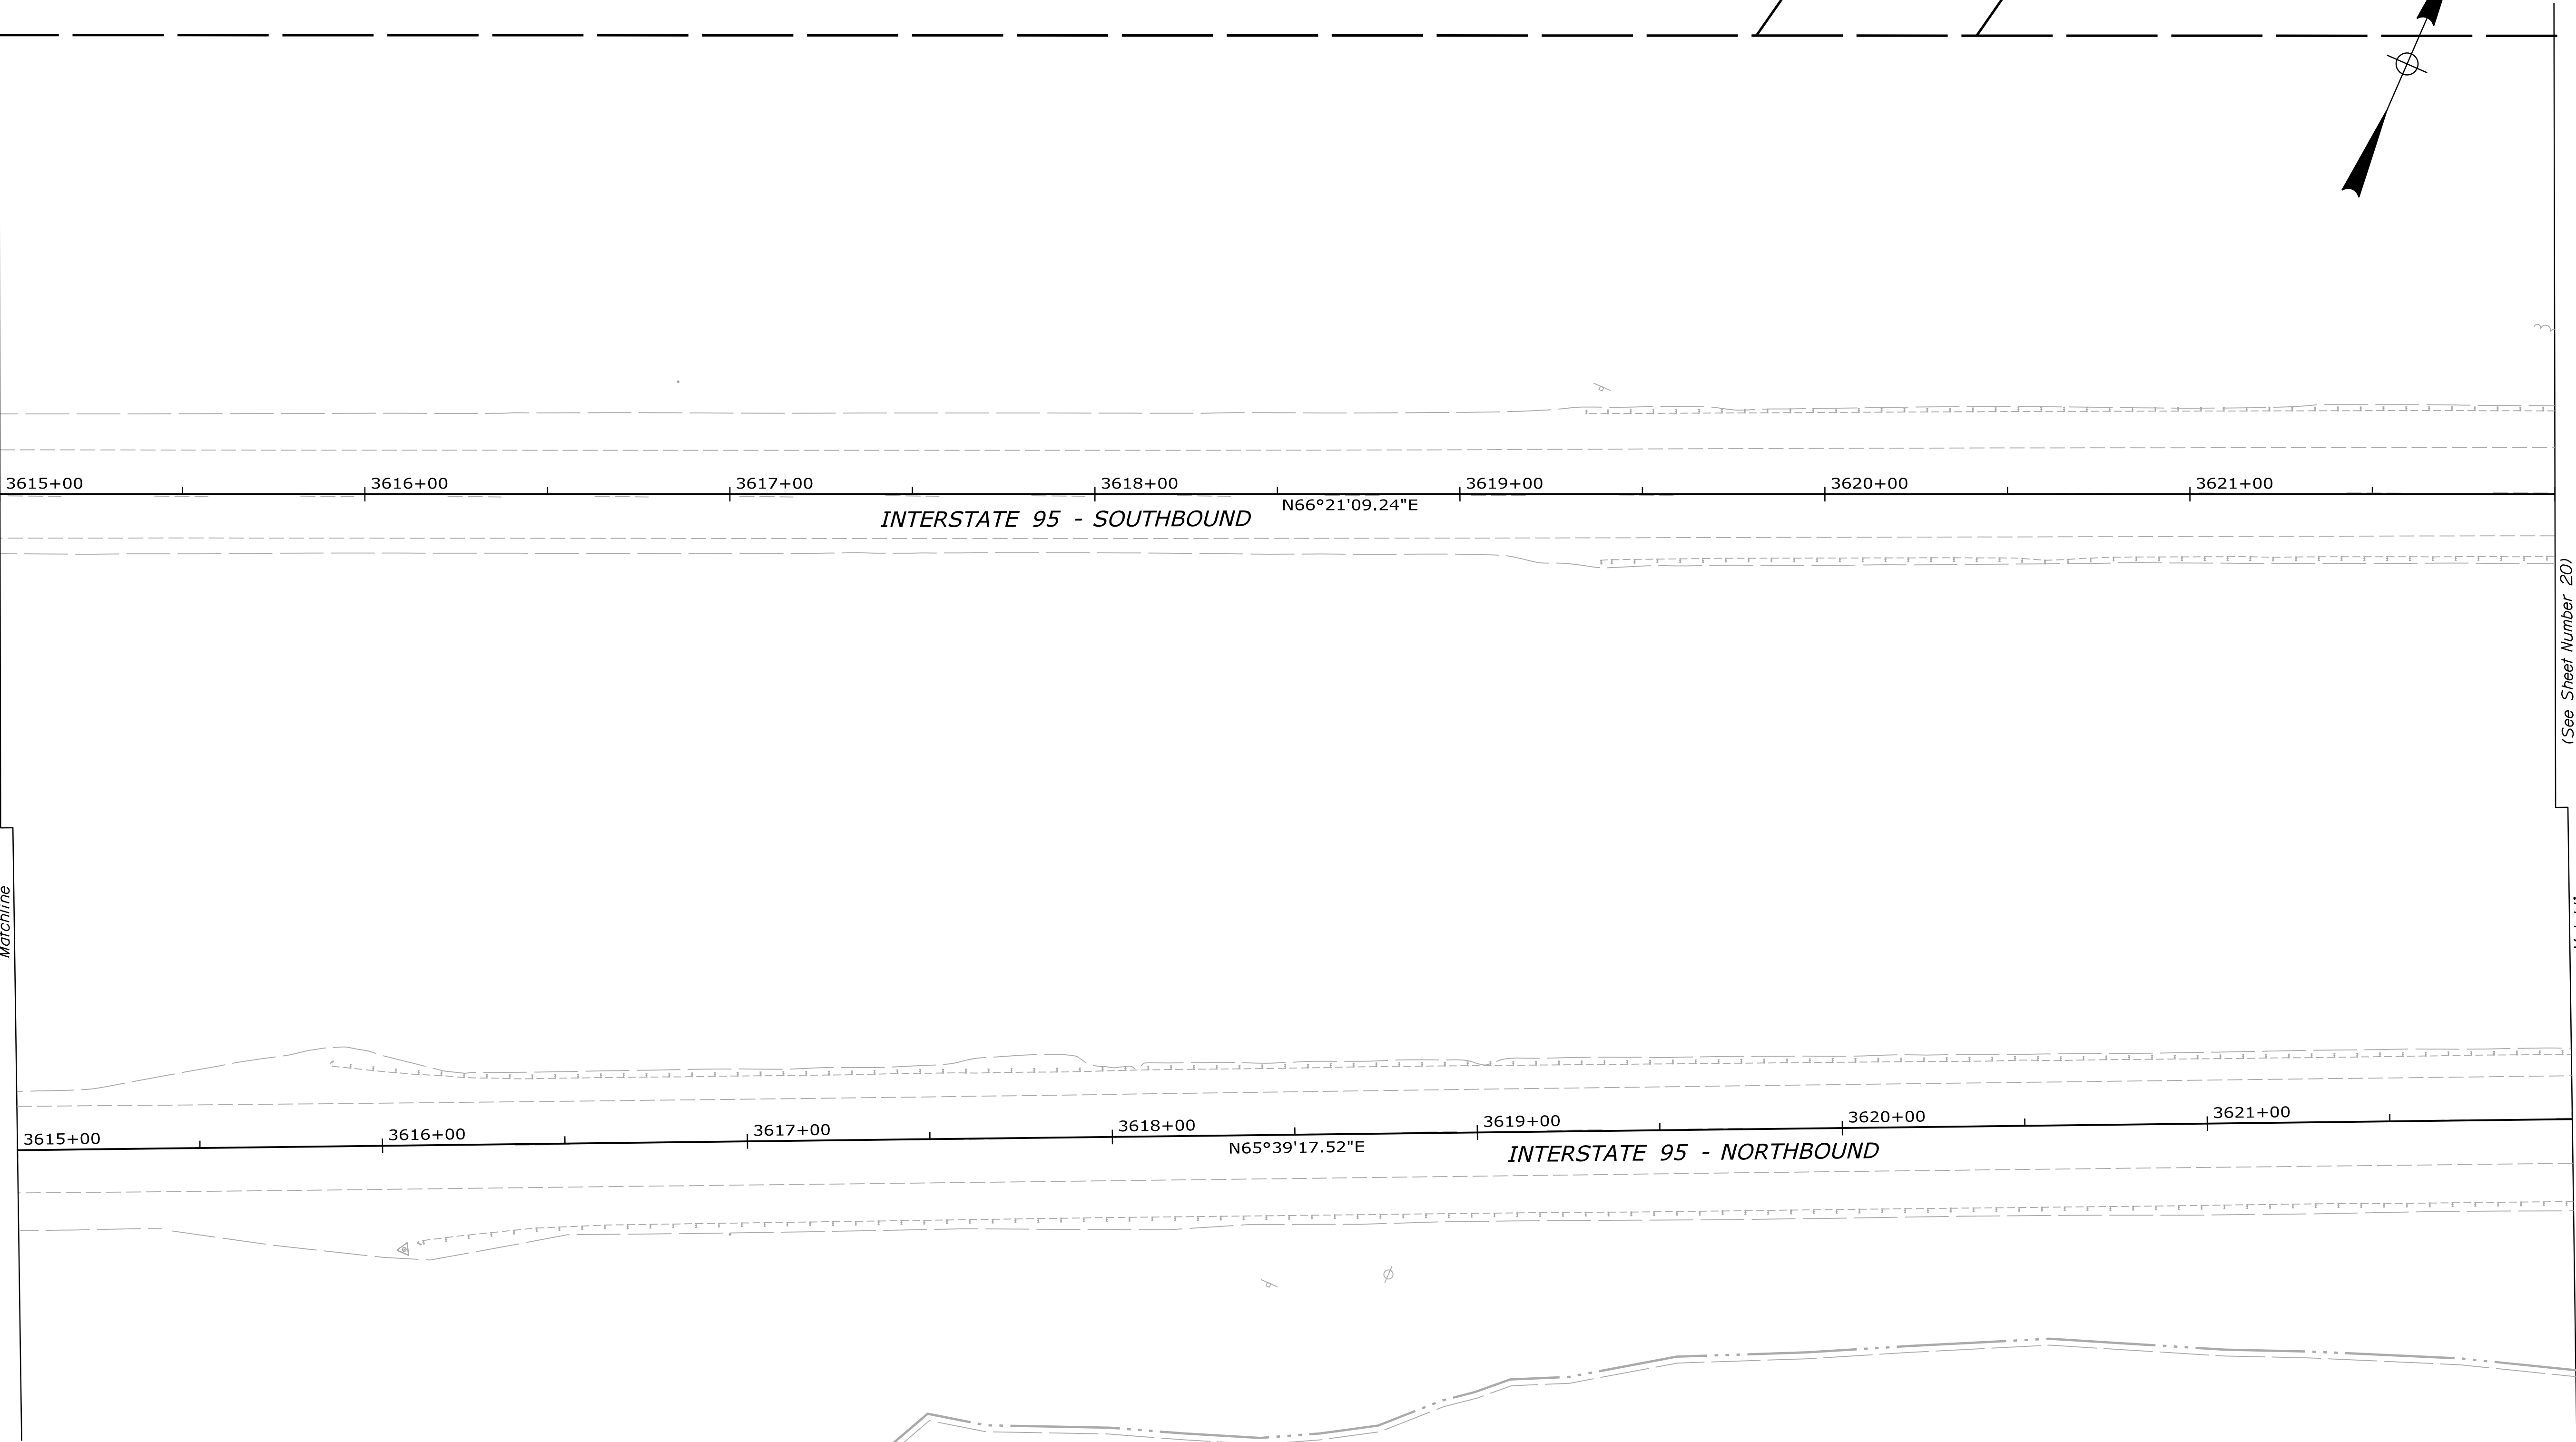


STATE OF MAINE
DEPARTMENT OF TRANSPORTATION
MULTI
WIN
MULTI
BRIDGE NOS. MULTIPLE
BRIDGE PLANS

PROJ. MANAGER	L. TIMBERLAKE	BY	DATE
DESIGN-DETAILED	T. AQUILAR	D. DEPAOLO	08-14-18
CHECKED-REVIEWED	T. MCALLIFFE	T. KENDRICK	08-14-18
DESIGN-DETAILED	B. COLEBURN	S. OZANA	08-14-18
REVISIONS 1			
REVISIONS 2			
REVISIONS 3			
REVISIONS 4			
FIELD CHANGES			
SIGNATURE			
P.E. NUMBER			
DATE			

HAMPDEN BRIDGE BUNDLE
INTERSTATE 95
HAMPDEN
PENOBSCOT COUNTY
PLANS

SHEET NUMBER
19
OF 26

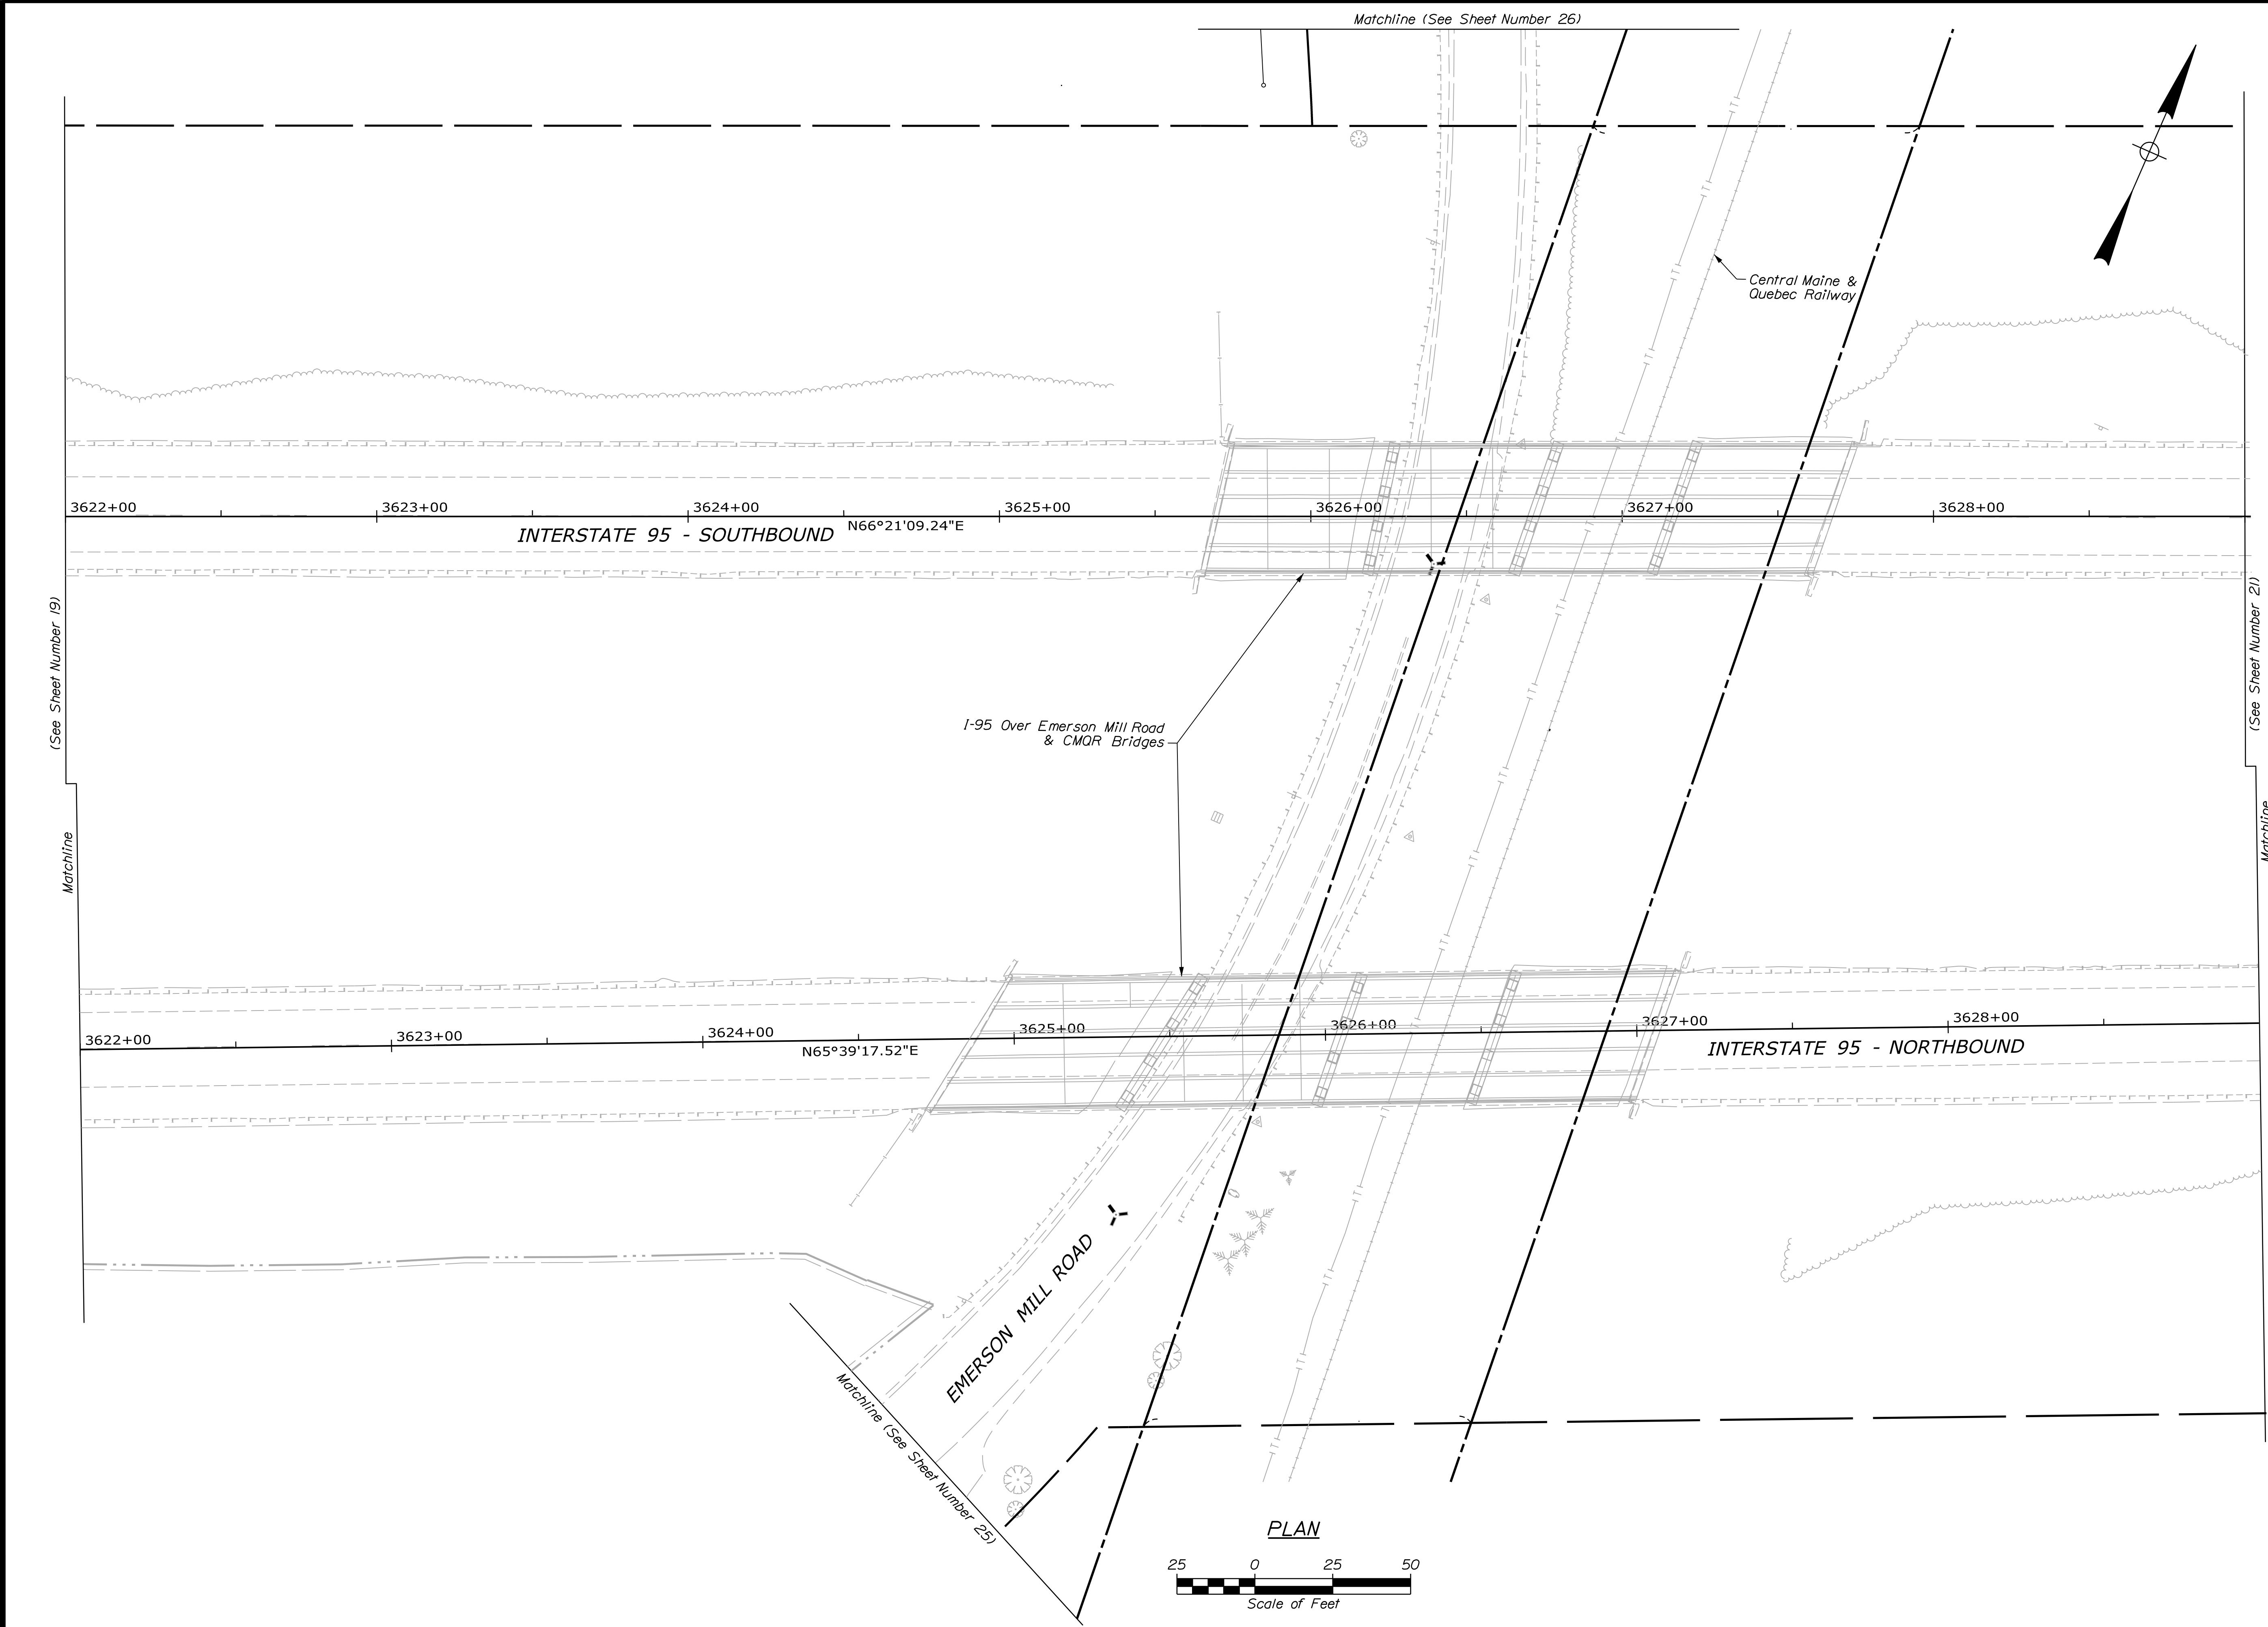

STATE OF MAINE

DEPARTMENT OF TRANSPORTATION

MULTI

BRIDGE NOS. MULTIPLE

WIN

MULTI

BRIDGE PLANS

HAMPDEN BRIDGE BUNDLE

INTERSTATE 95

HAMPDEN

PENOBSCOT COUNTY

PLANS


SHEET NUMBER

20


OF 26

PROJ. MANAGER	L. TIMBERLAKE	BY	DATE
DESIGN-DETAILED	T. AQUILAR	D. DEPAOLO	08-14-18
CHECKED-REVIEWED	T. MCALLIFFE	T. KENDRICK	08-14-18
DESIGN-DETAILED	B. COLEBURN	S. OZANA	08-14-18
REVISIONS 1			
REVISIONS 2			
REVISIONS 3			
REVISIONS 4			
FIELD CHANGES			


SIGNATURE	DATE
P.E. NUMBER	

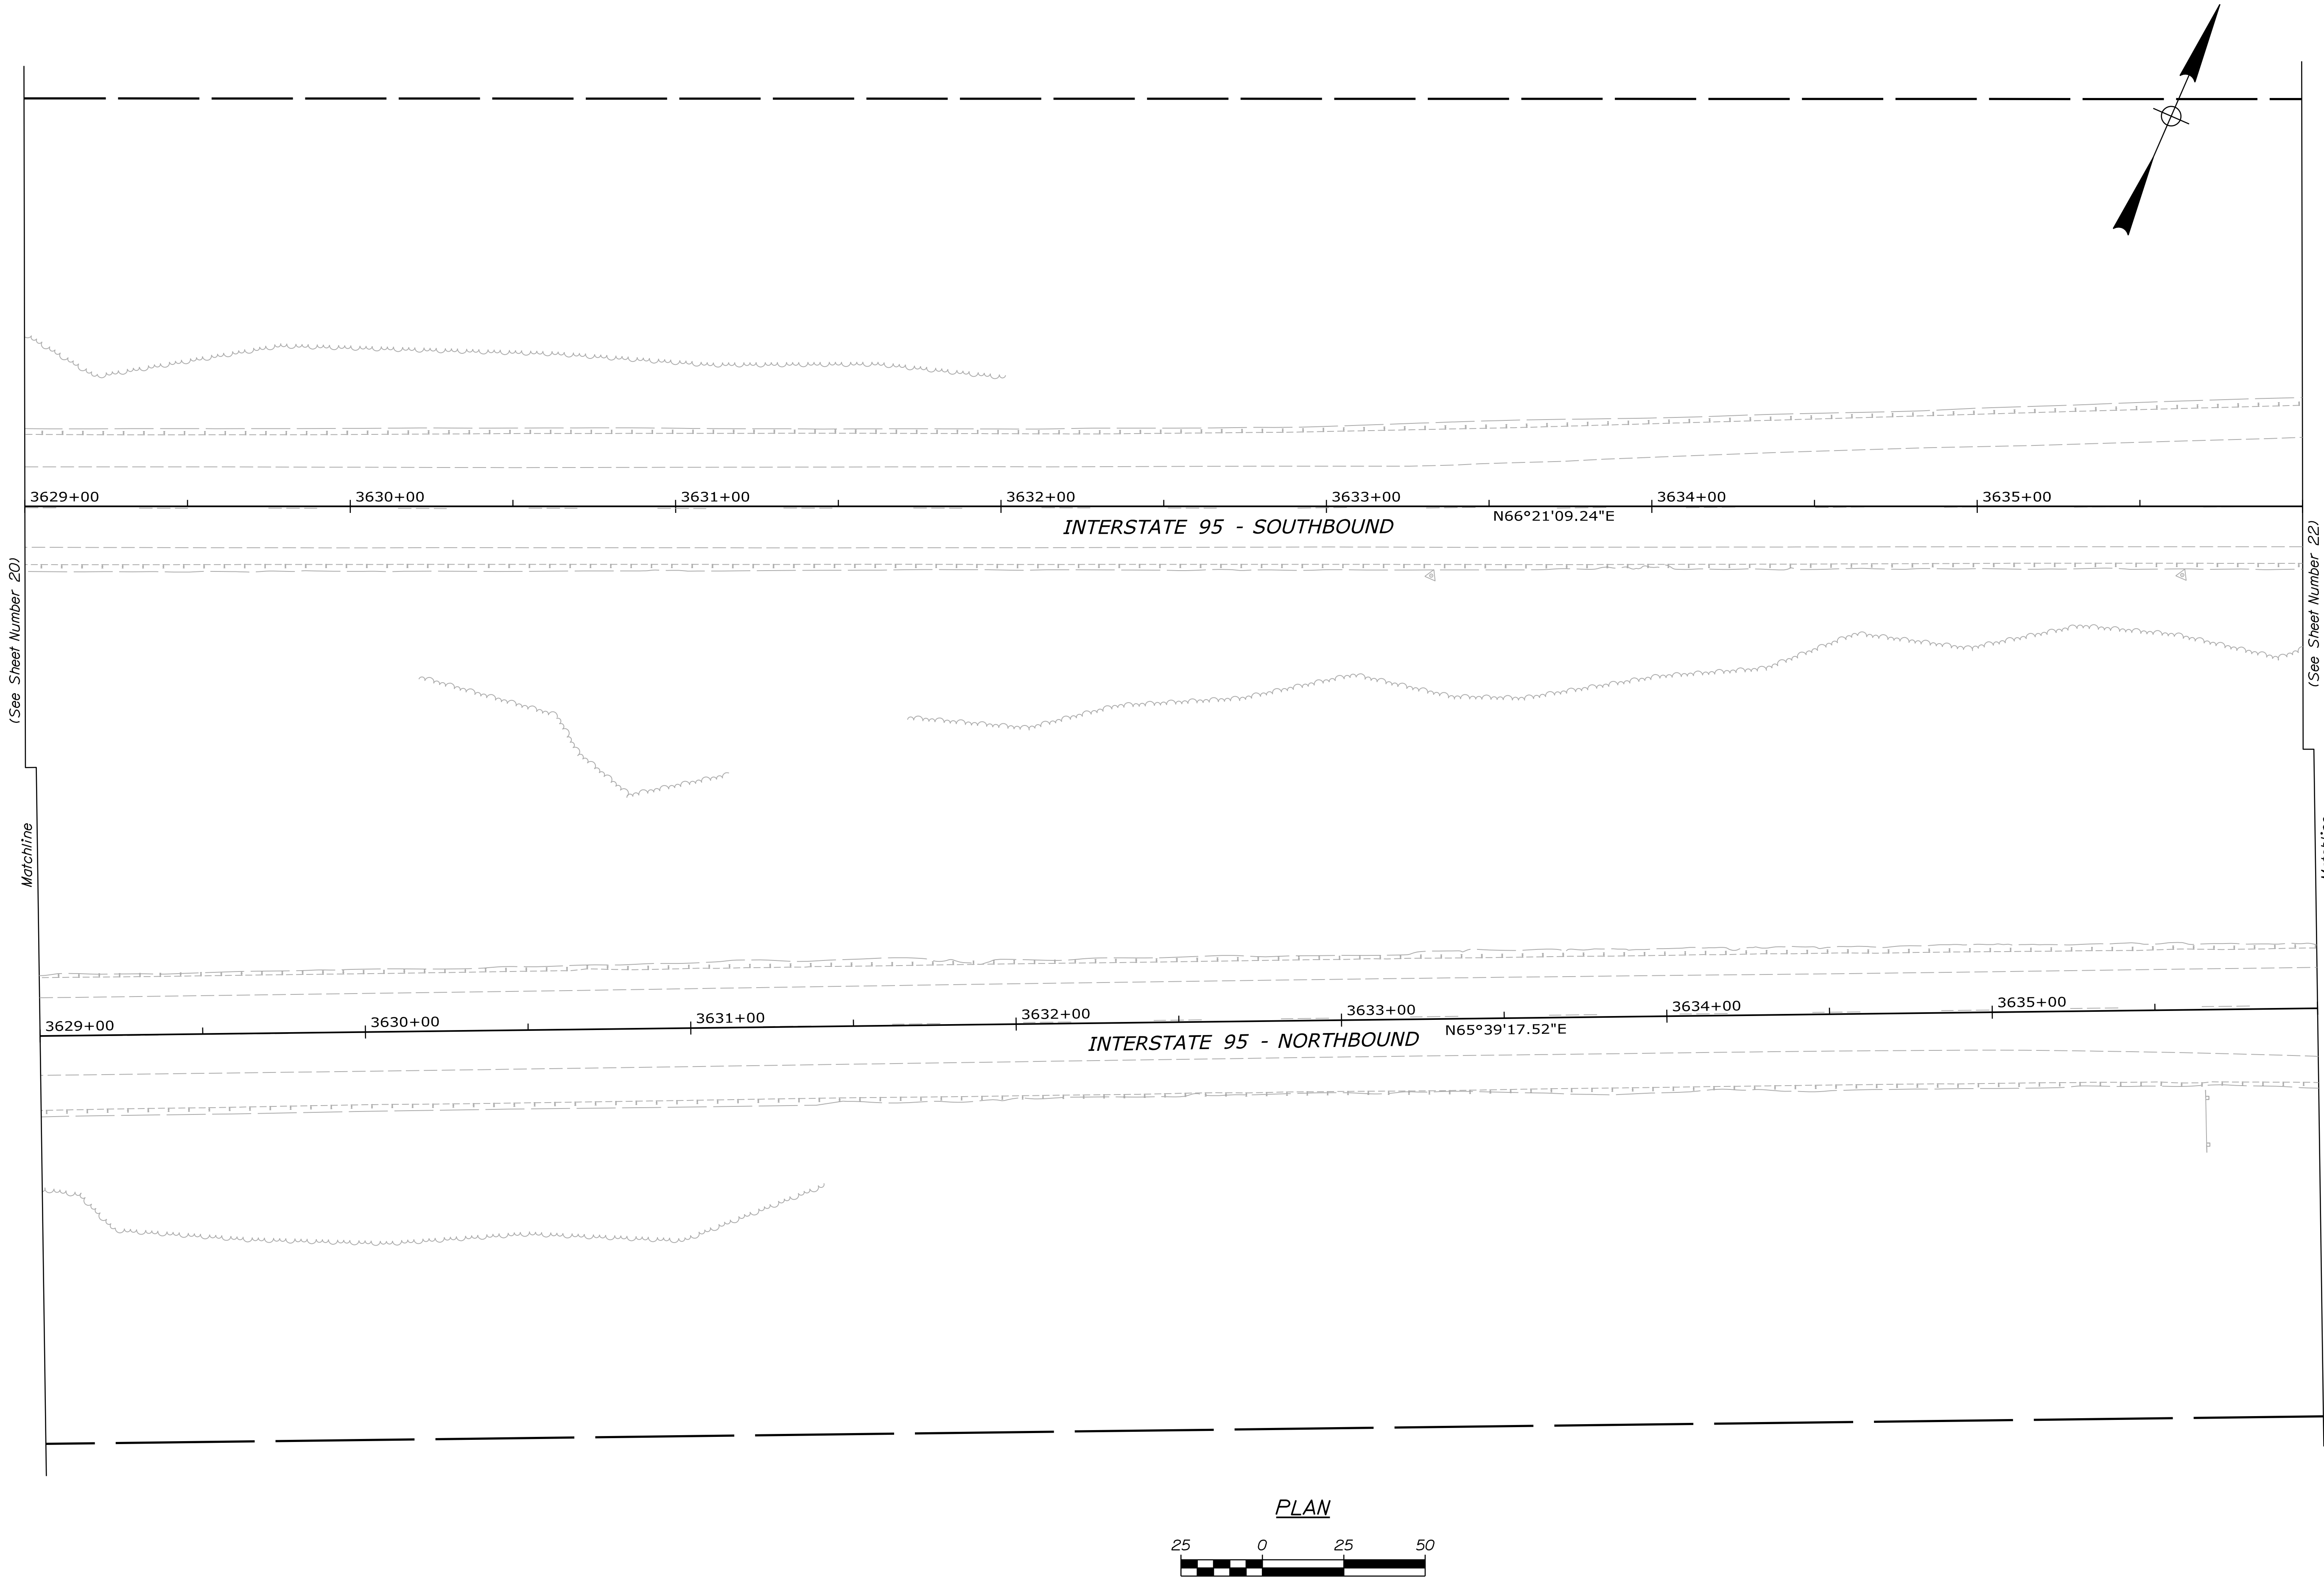



HAMPDEN INTERSTATE 95 PENOBSCOT COUNTY	STATE OF MAINE DEPARTMENT OF TRANSPORTATION			
	MUL TI			
	WIN MUL TI			
PLANS	SIGNATURE			
	P.E. NUMBER			
	DATE			
	FIELD CHANGES			
SHEET NUMBER	BRIDGE NOS. MULTIPLE			
21	BRIDGE PLANS			
OF 26				

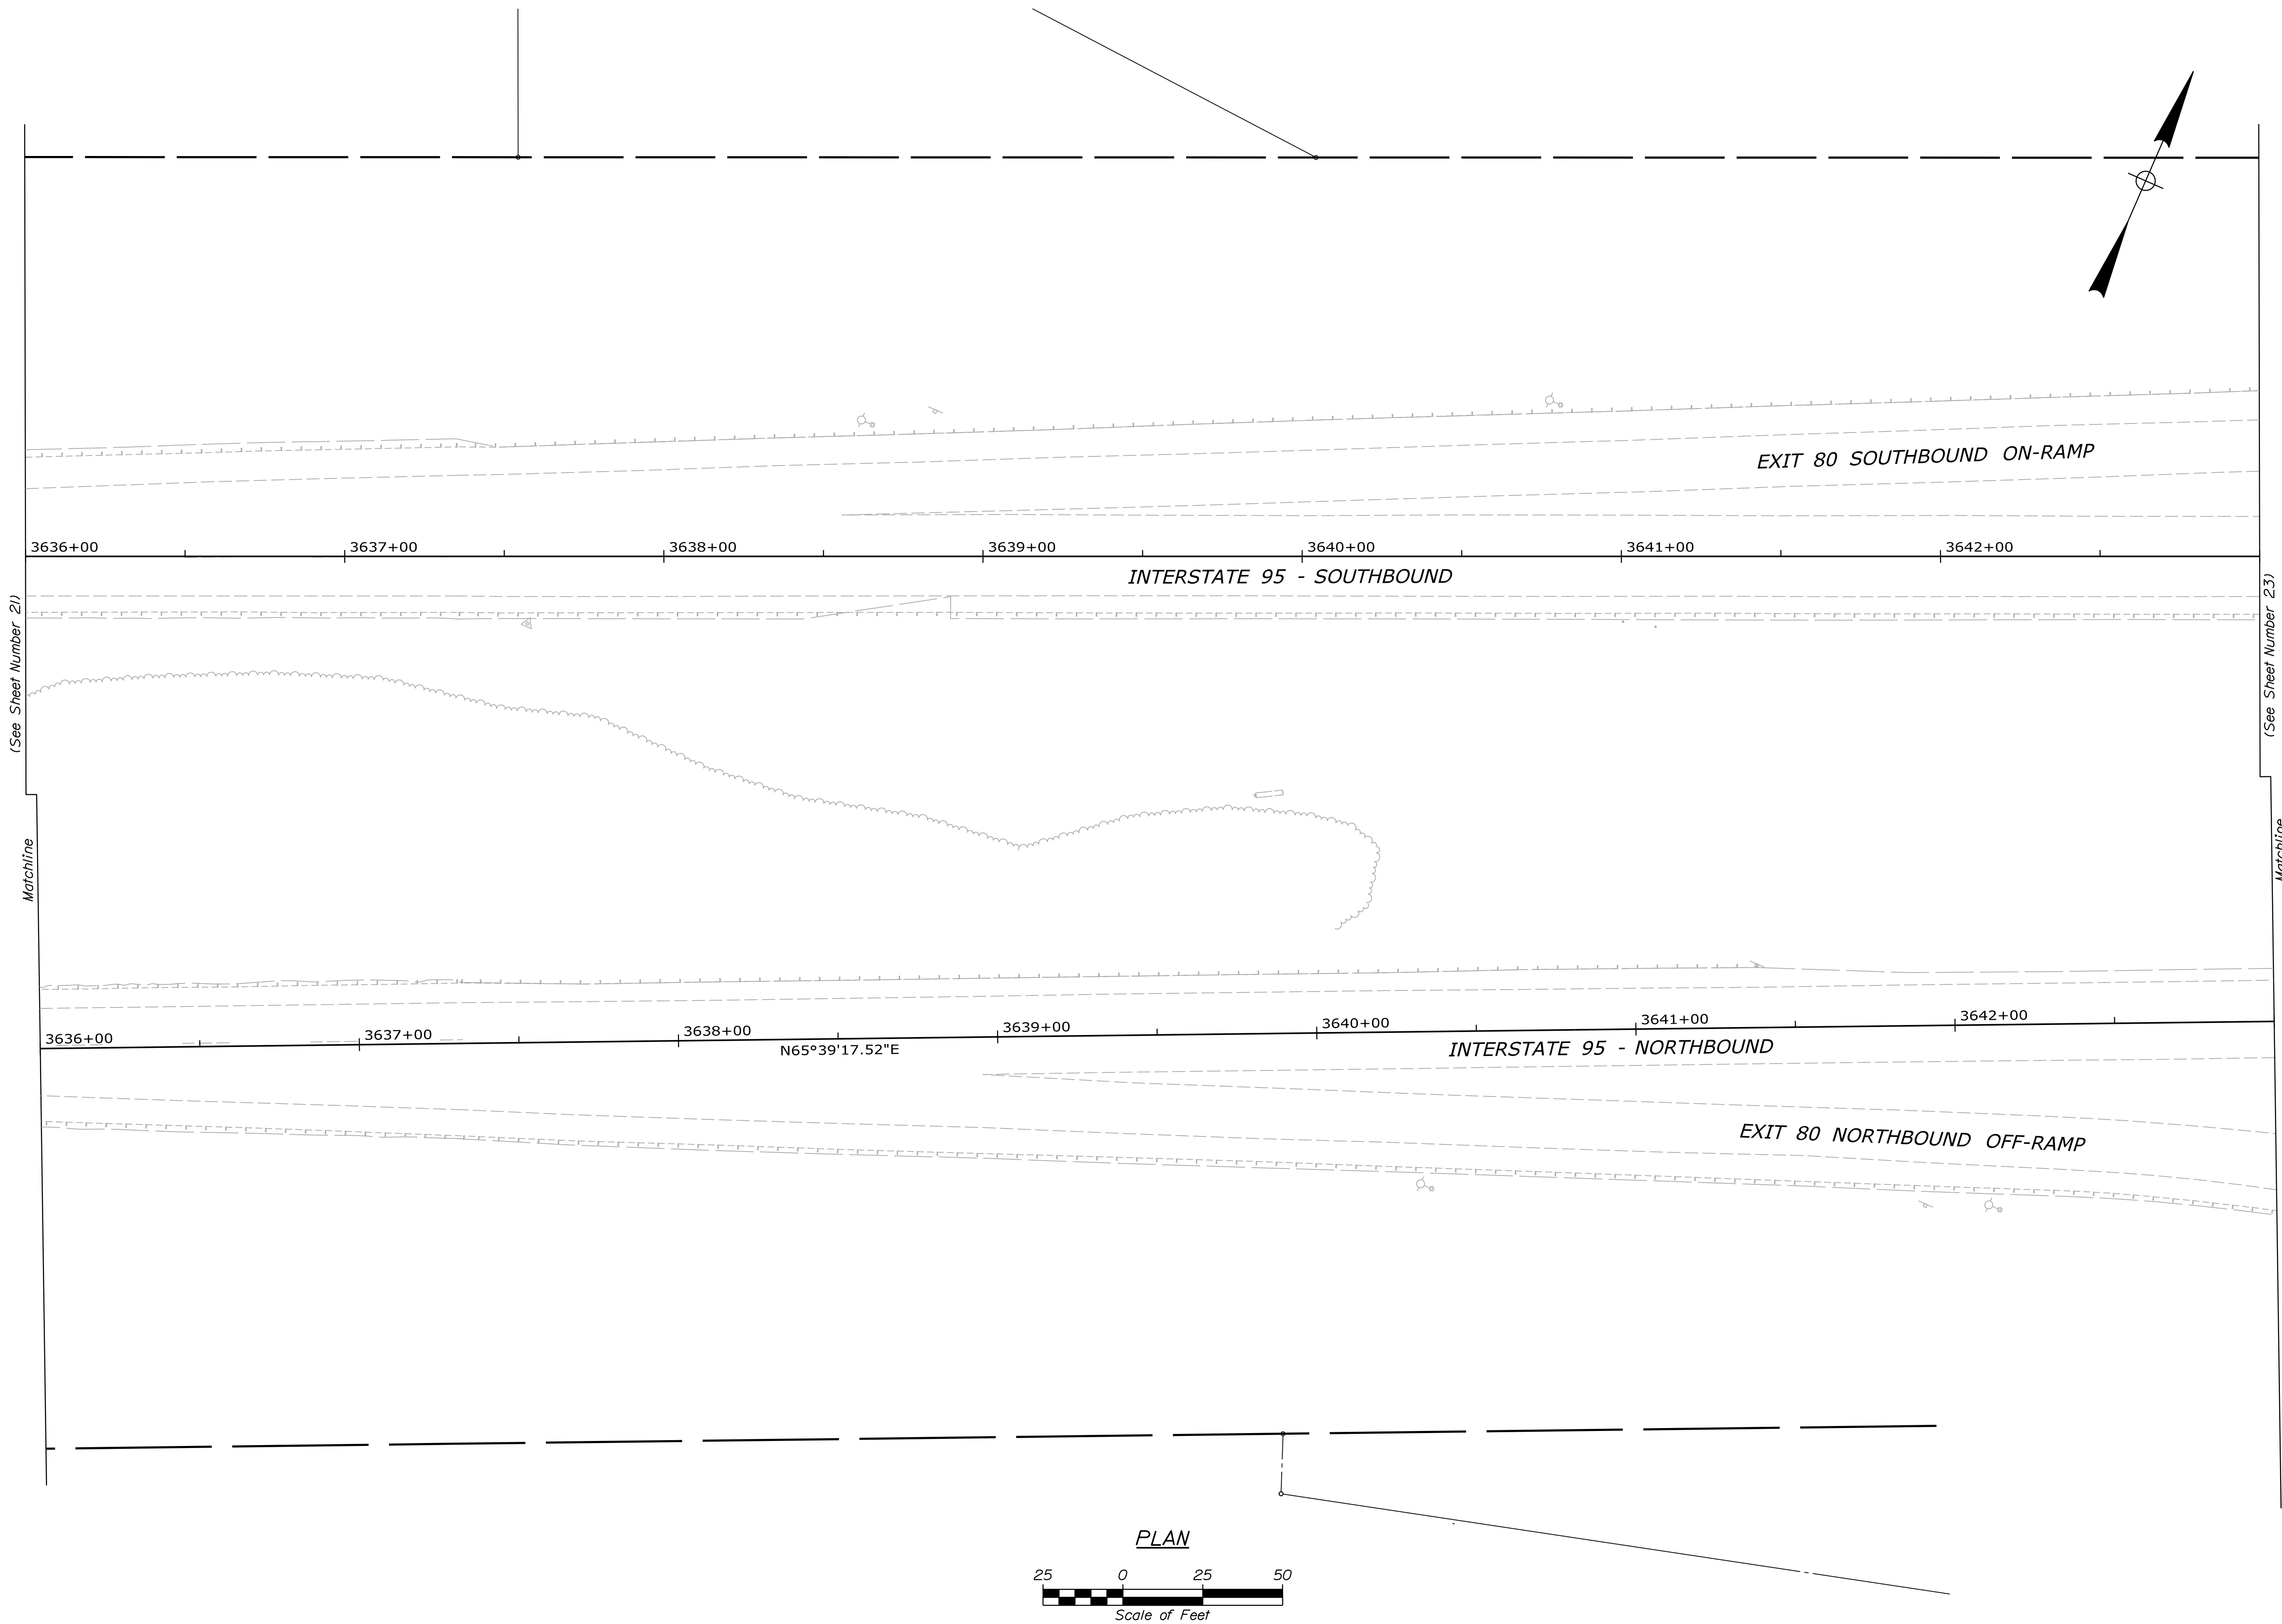

STATE OF MAINE DEPARTMENT OF TRANSPORTATION	SHEET NUMBER		
	22		
	OF 26		
HAMPDEN BRIDGE BUNDLE INTERSTATE 95 HAMPDEN PENOBSCOT COUNTY	PLANS		
	BRIDGE NOS. MULTIPLE		
	WIN MULT.TI		
BRIDGE PLANS		DATE	
SIGNATURE		P.E. NUMBER	
DATE		DATE	
BY		DATE	
L. TIMBERLAKE		D. DEPAOLO	
T. AQUILAR		T. KENDRICK	
T. MCALLIFFE		S. OZANA	
B. COLEBURN		S. OZANA	
DESIGN-DETAILED		DESIGN-DETAILED	
DESIGN-REVIEWED		DESIGN-REVIEWED	
CHECKED		CHECKED	
DESIGNED		DESIGNED	
PROJECT MANAGER		PROJECT MANAGER	


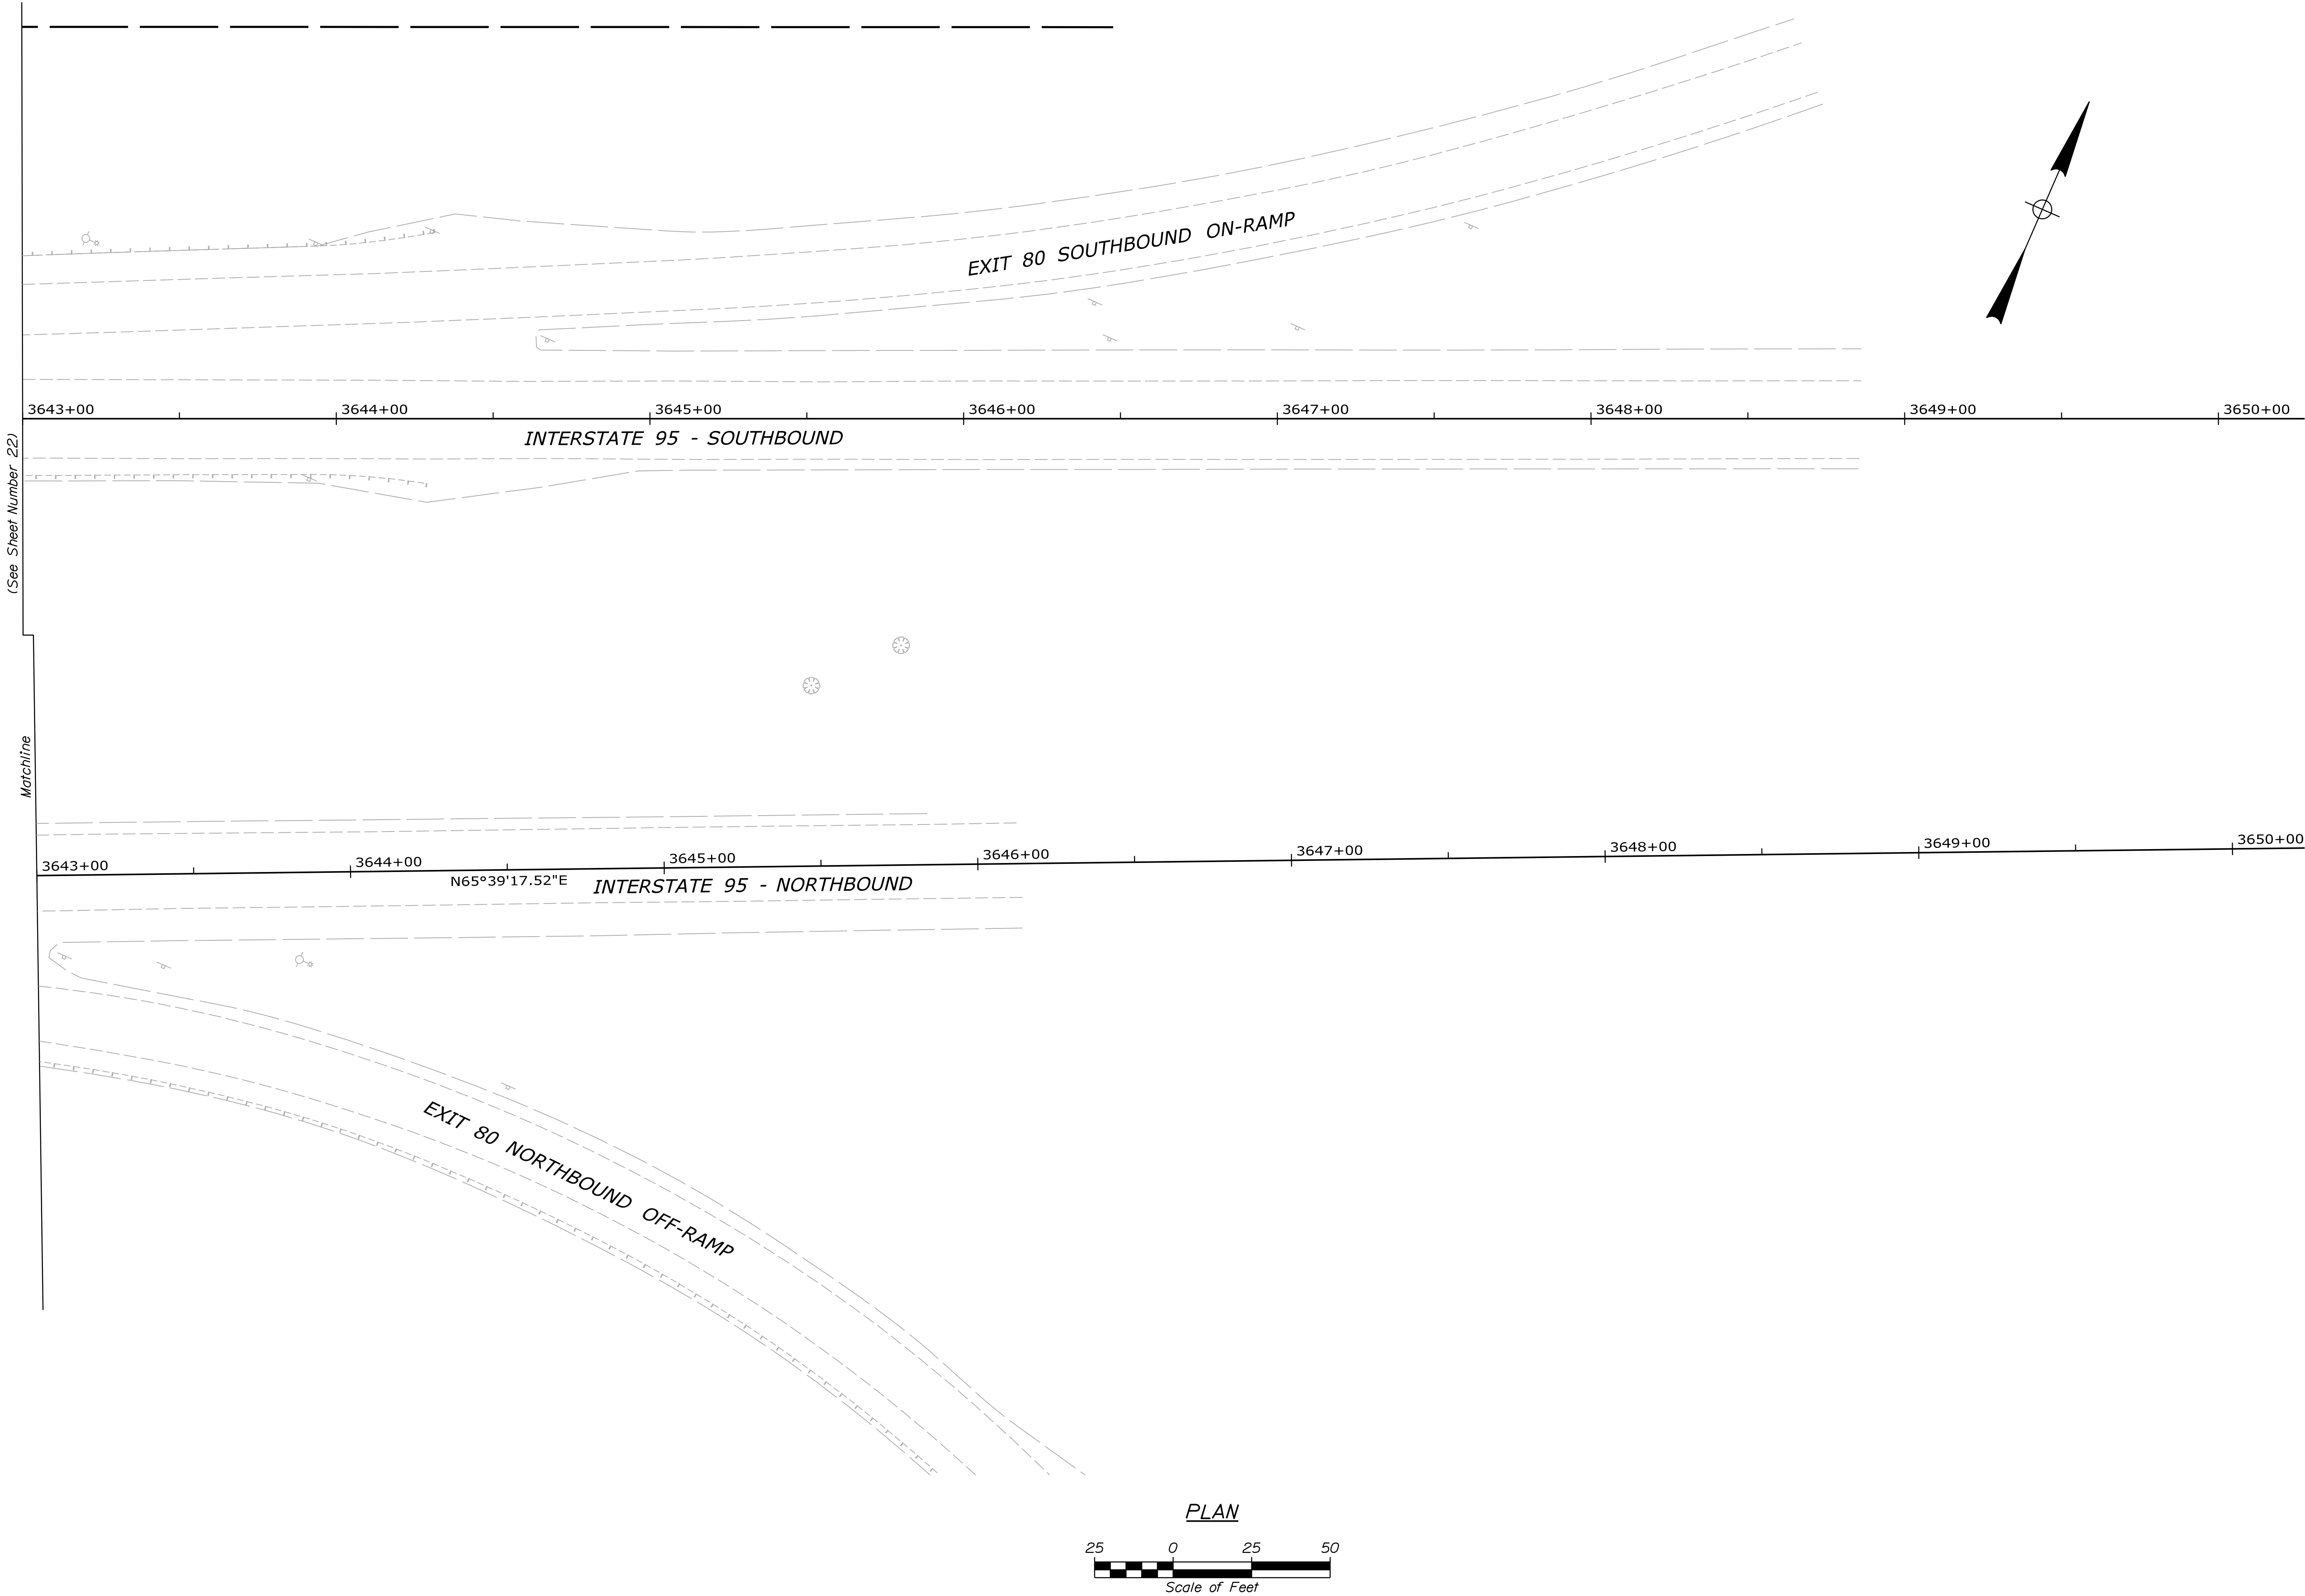


STATE OF MAINE DEPARTMENT OF TRANSPORTATION	HAMPDEN BRIDGE BUNDLE INTERSTATE 95 HAMPDEN PENOBSCOT COUNTY				SHEET NUMBER 23 OF 26	
	MULTI				BRIDGE NOS. MULTIPLE	
	WIN				MULTI	
SIGNATURE		BY	DATE	BRIDGE PLANS		
SIGNATURE		T. AQUILAR	D. DEPAOLO	08-14-18		
P.E. NUMBER		T. MCALLIFFE	T. KENDRICK	08-14-18		
DATE		B. COLEBURN	S. OZANA	08-14-18		
REVISIONS 1						
REVISIONS 2						
REVISIONS 3						
REVISIONS 4						
FIELD CHANGES						

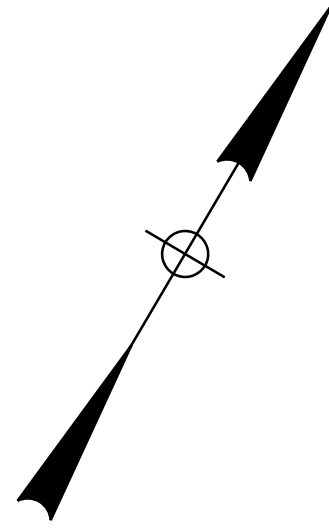
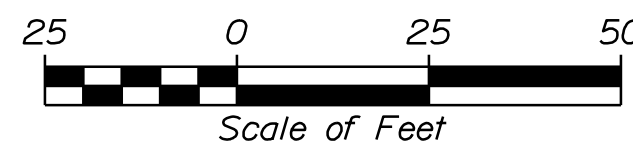


Matchline (See Sheet Number 25)

24 OF 26 SHEET NUMBER	HAMPDEN BRIDGE BUNDLE INTERSTATE 95 HAMPDEN PENOBSCOT COUNTY PLANS	PROJ. MANAGER L. TIMBERLAKE BY D. DEPAOLO 08-14-18	DATE 08-14-18	STATE OF MAINE DEPARTMENT OF TRANSPORTATION MULTI WIN MULTI BRIDGE NOS. MULTIPLE BRIDGE PLANS
		DESIGN-DETAILED I. AGUILAR CHECKED-REVIEWED T. MCALLIFFE T. KENDRICK 08-14-18	SIGNATURE	
		DESIGN2-DETAILED2 B. COLEBURN S. OZANA 08-14-18	SIGNATURE	
		DESIGN3-DETAILED3	P.E. NUMBER	
		REVISIONS 1 REVISIONS 2 REVISIONS 3 REVISIONS 4 FIELD CHANGES	DATE	

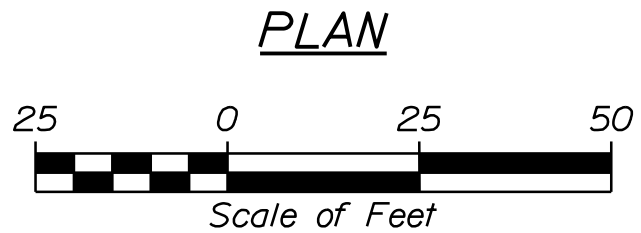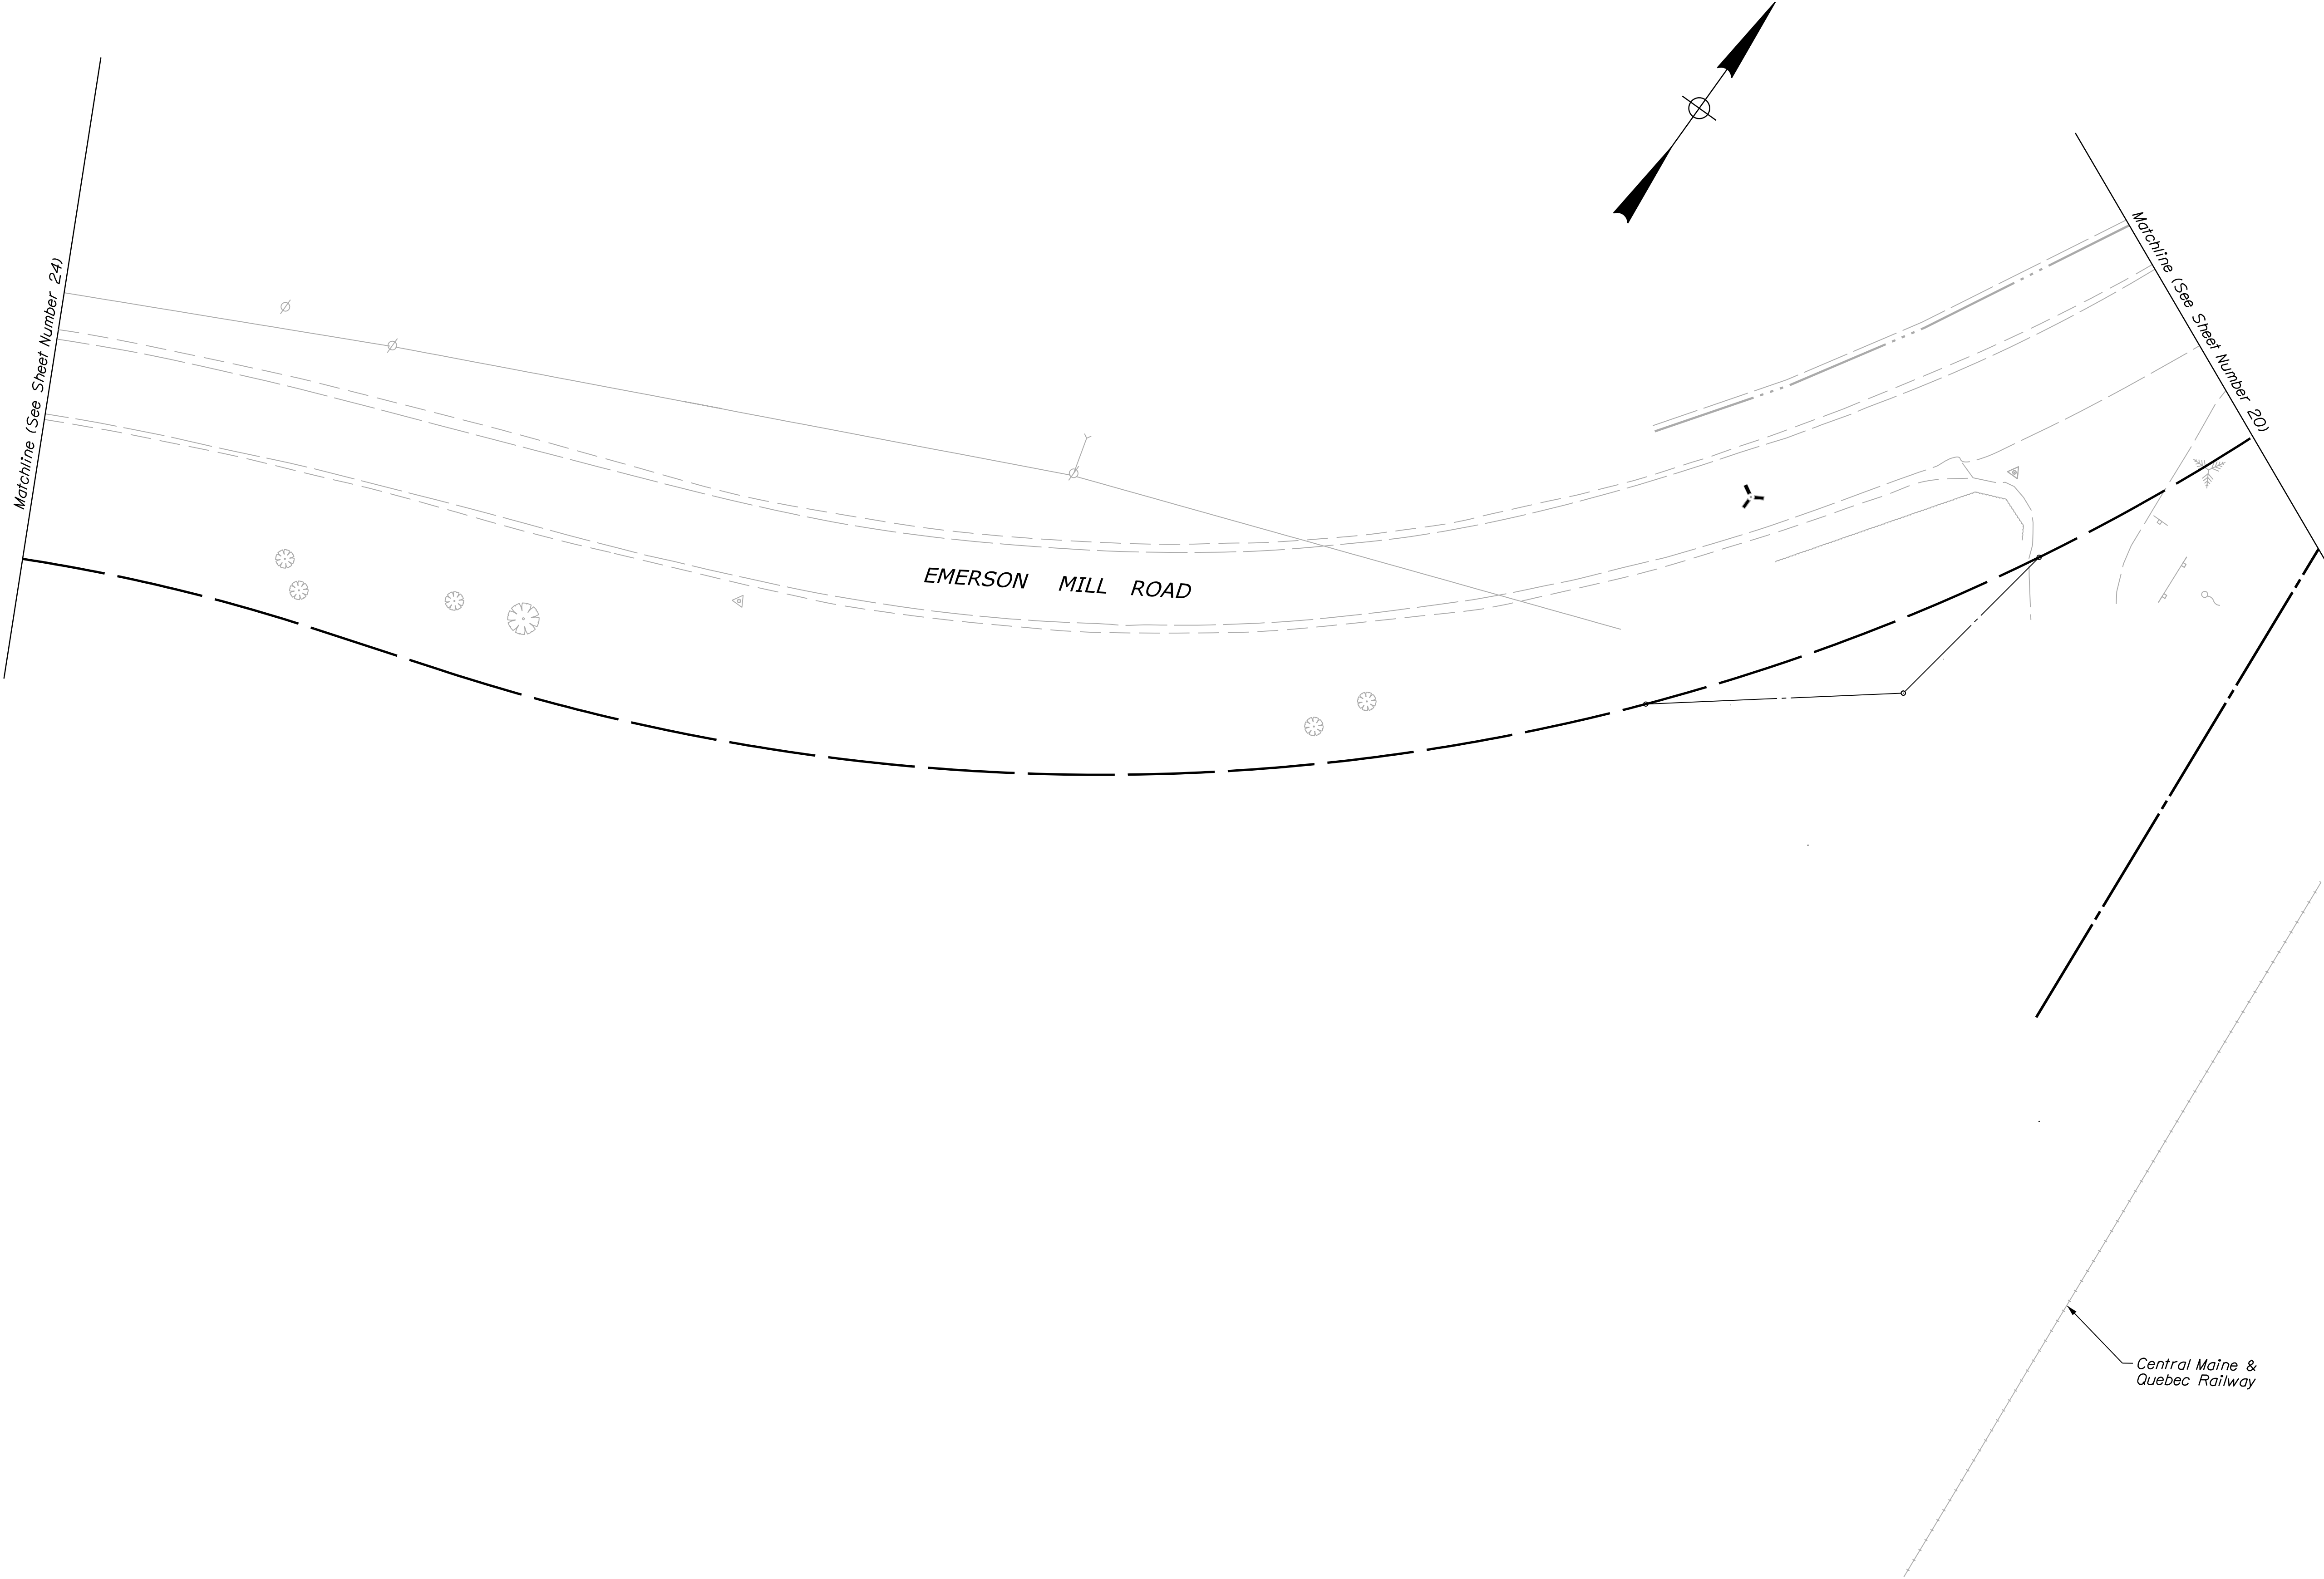

HAMPDEN BRIDGE BUNDLE INTERSTATE 95 HAMPDEN PENOBSCOT COUNTY	STATE OF MAINE DEPARTMENT OF TRANSPORTATION																																					
	MULTI																																					
	BRIDGE NOS. MULTIPLE																																					
	WIN MULTI BRIDGE PLANS																																					
SHEET NUMBER 25 OF 26		<table border="1"> <tr> <td>PROJ. MANAGER</td> <td>L. TIMBERLAKE</td> <td>BY</td> <td>DATE</td> </tr> <tr> <td>DESIGN-DETAILED</td> <td>T. AQUILAR</td> <td>D. DEPAOLO</td> <td>08-14-18</td> </tr> <tr> <td>CHECKED-REVIEWED</td> <td>T. MCALLIFFE</td> <td>T. KENDRICK</td> <td>08-14-18</td> </tr> <tr> <td>DESIGN-DETAILED</td> <td>B. COLEBURN</td> <td>S. OZANA</td> <td>08-14-18</td> </tr> <tr> <td>REVISIONS 1</td> <td></td> <td></td> <td>08-14-18</td> </tr> <tr> <td>REVISIONS 2</td> <td></td> <td></td> <td></td> </tr> <tr> <td>REVISIONS 3</td> <td></td> <td></td> <td></td> </tr> <tr> <td>REVISIONS 4</td> <td></td> <td></td> <td></td> </tr> <tr> <td colspan="3">FIELD CHANGES</td> <td></td> </tr> </table>	PROJ. MANAGER	L. TIMBERLAKE	BY	DATE	DESIGN-DETAILED	T. AQUILAR	D. DEPAOLO	08-14-18	CHECKED-REVIEWED	T. MCALLIFFE	T. KENDRICK	08-14-18	DESIGN-DETAILED	B. COLEBURN	S. OZANA	08-14-18	REVISIONS 1			08-14-18	REVISIONS 2				REVISIONS 3				REVISIONS 4				FIELD CHANGES			
PROJ. MANAGER	L. TIMBERLAKE	BY	DATE																																			
DESIGN-DETAILED	T. AQUILAR	D. DEPAOLO	08-14-18																																			
CHECKED-REVIEWED	T. MCALLIFFE	T. KENDRICK	08-14-18																																			
DESIGN-DETAILED	B. COLEBURN	S. OZANA	08-14-18																																			
REVISIONS 1			08-14-18																																			
REVISIONS 2																																						
REVISIONS 3																																						
REVISIONS 4																																						
FIELD CHANGES																																						
PLANS		SIGNATURE P.E. NUMBER DATE																																				

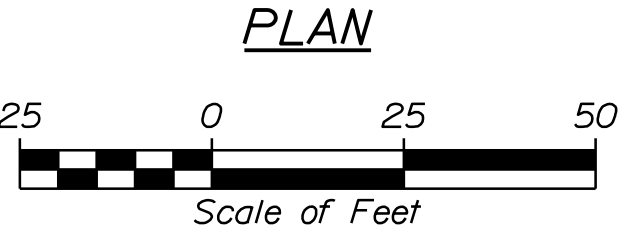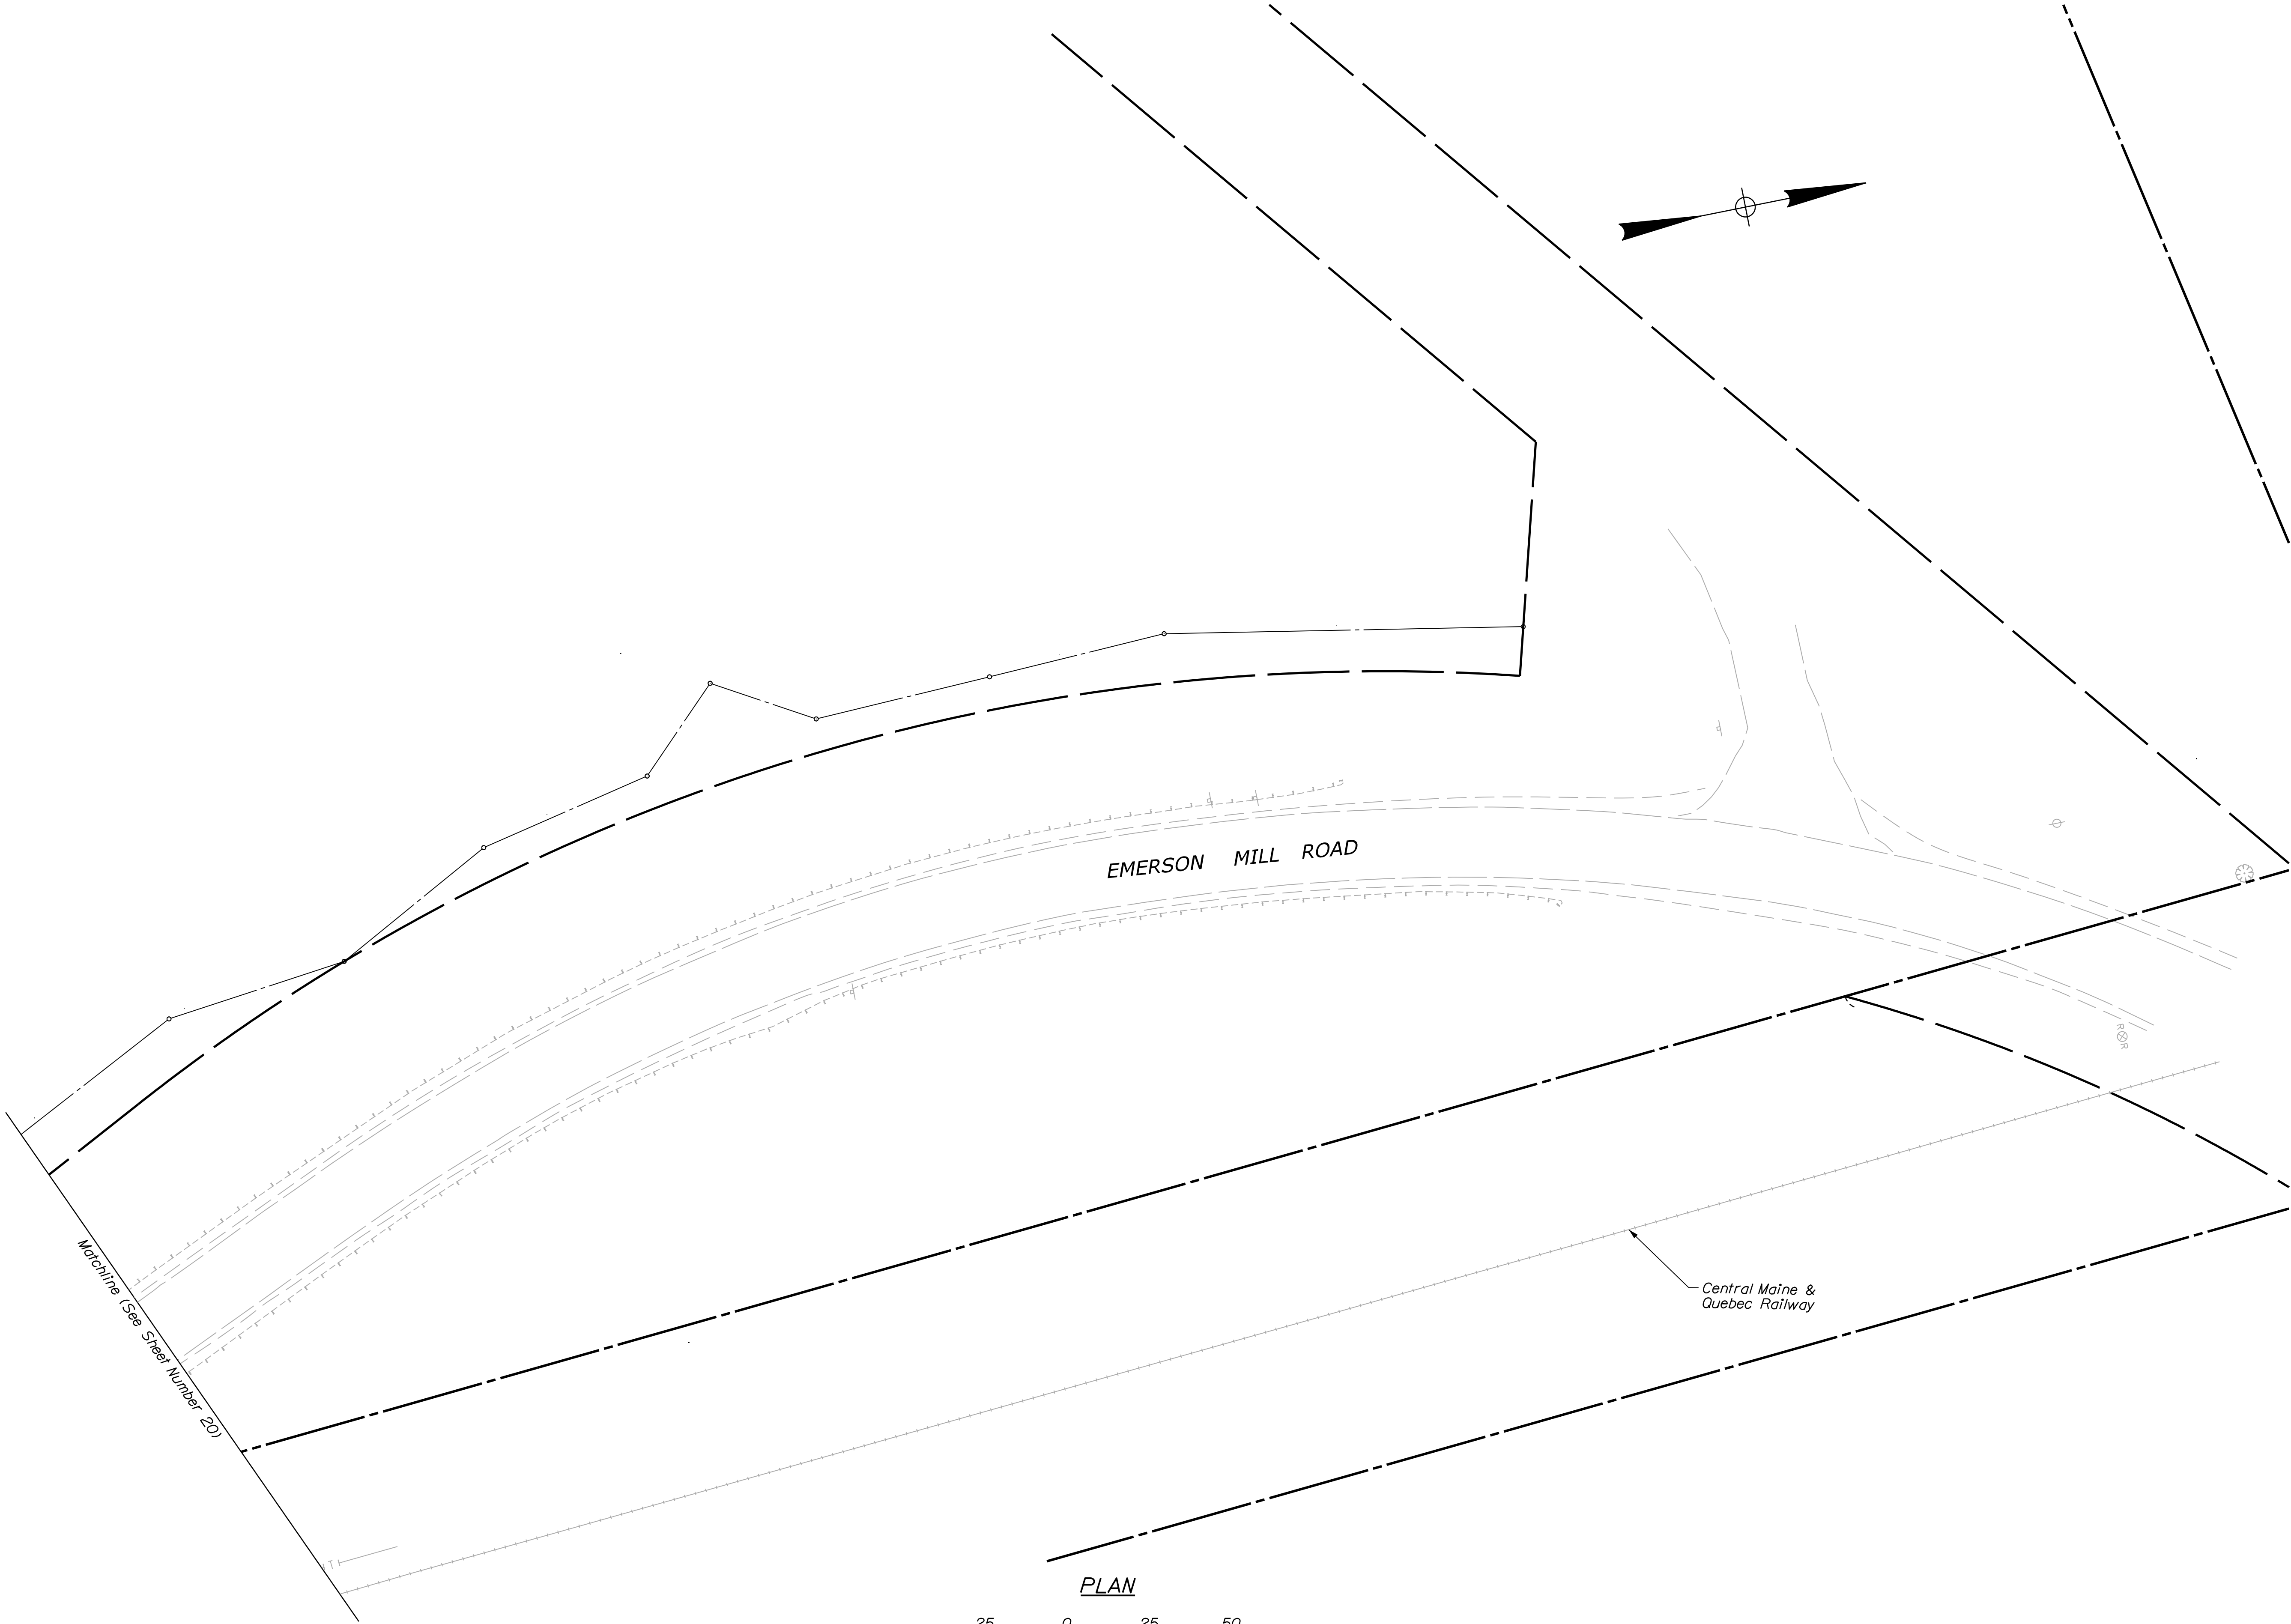

HAMPDEN BRIDGE BUNDLE INTERSTATE 95 HAMPDEN PENOBSCOT COUNTY	STATE OF MAINE DEPARTMENT OF TRANSPORTATION			
	MULTI			
	WIN			
	BRIDGE NOS. MULTIPLE MULTI			
SHEET NUMBER 26 OF 26		SIGNATURE P.E. NUMBER DATE		
PLANS		BRIDGE PLANS		