


Appendix D

V:\hbc\img\proj\SP\rand\55647.00 Lower Road\cad\plans\Lower Road Track Chart G6.dwg

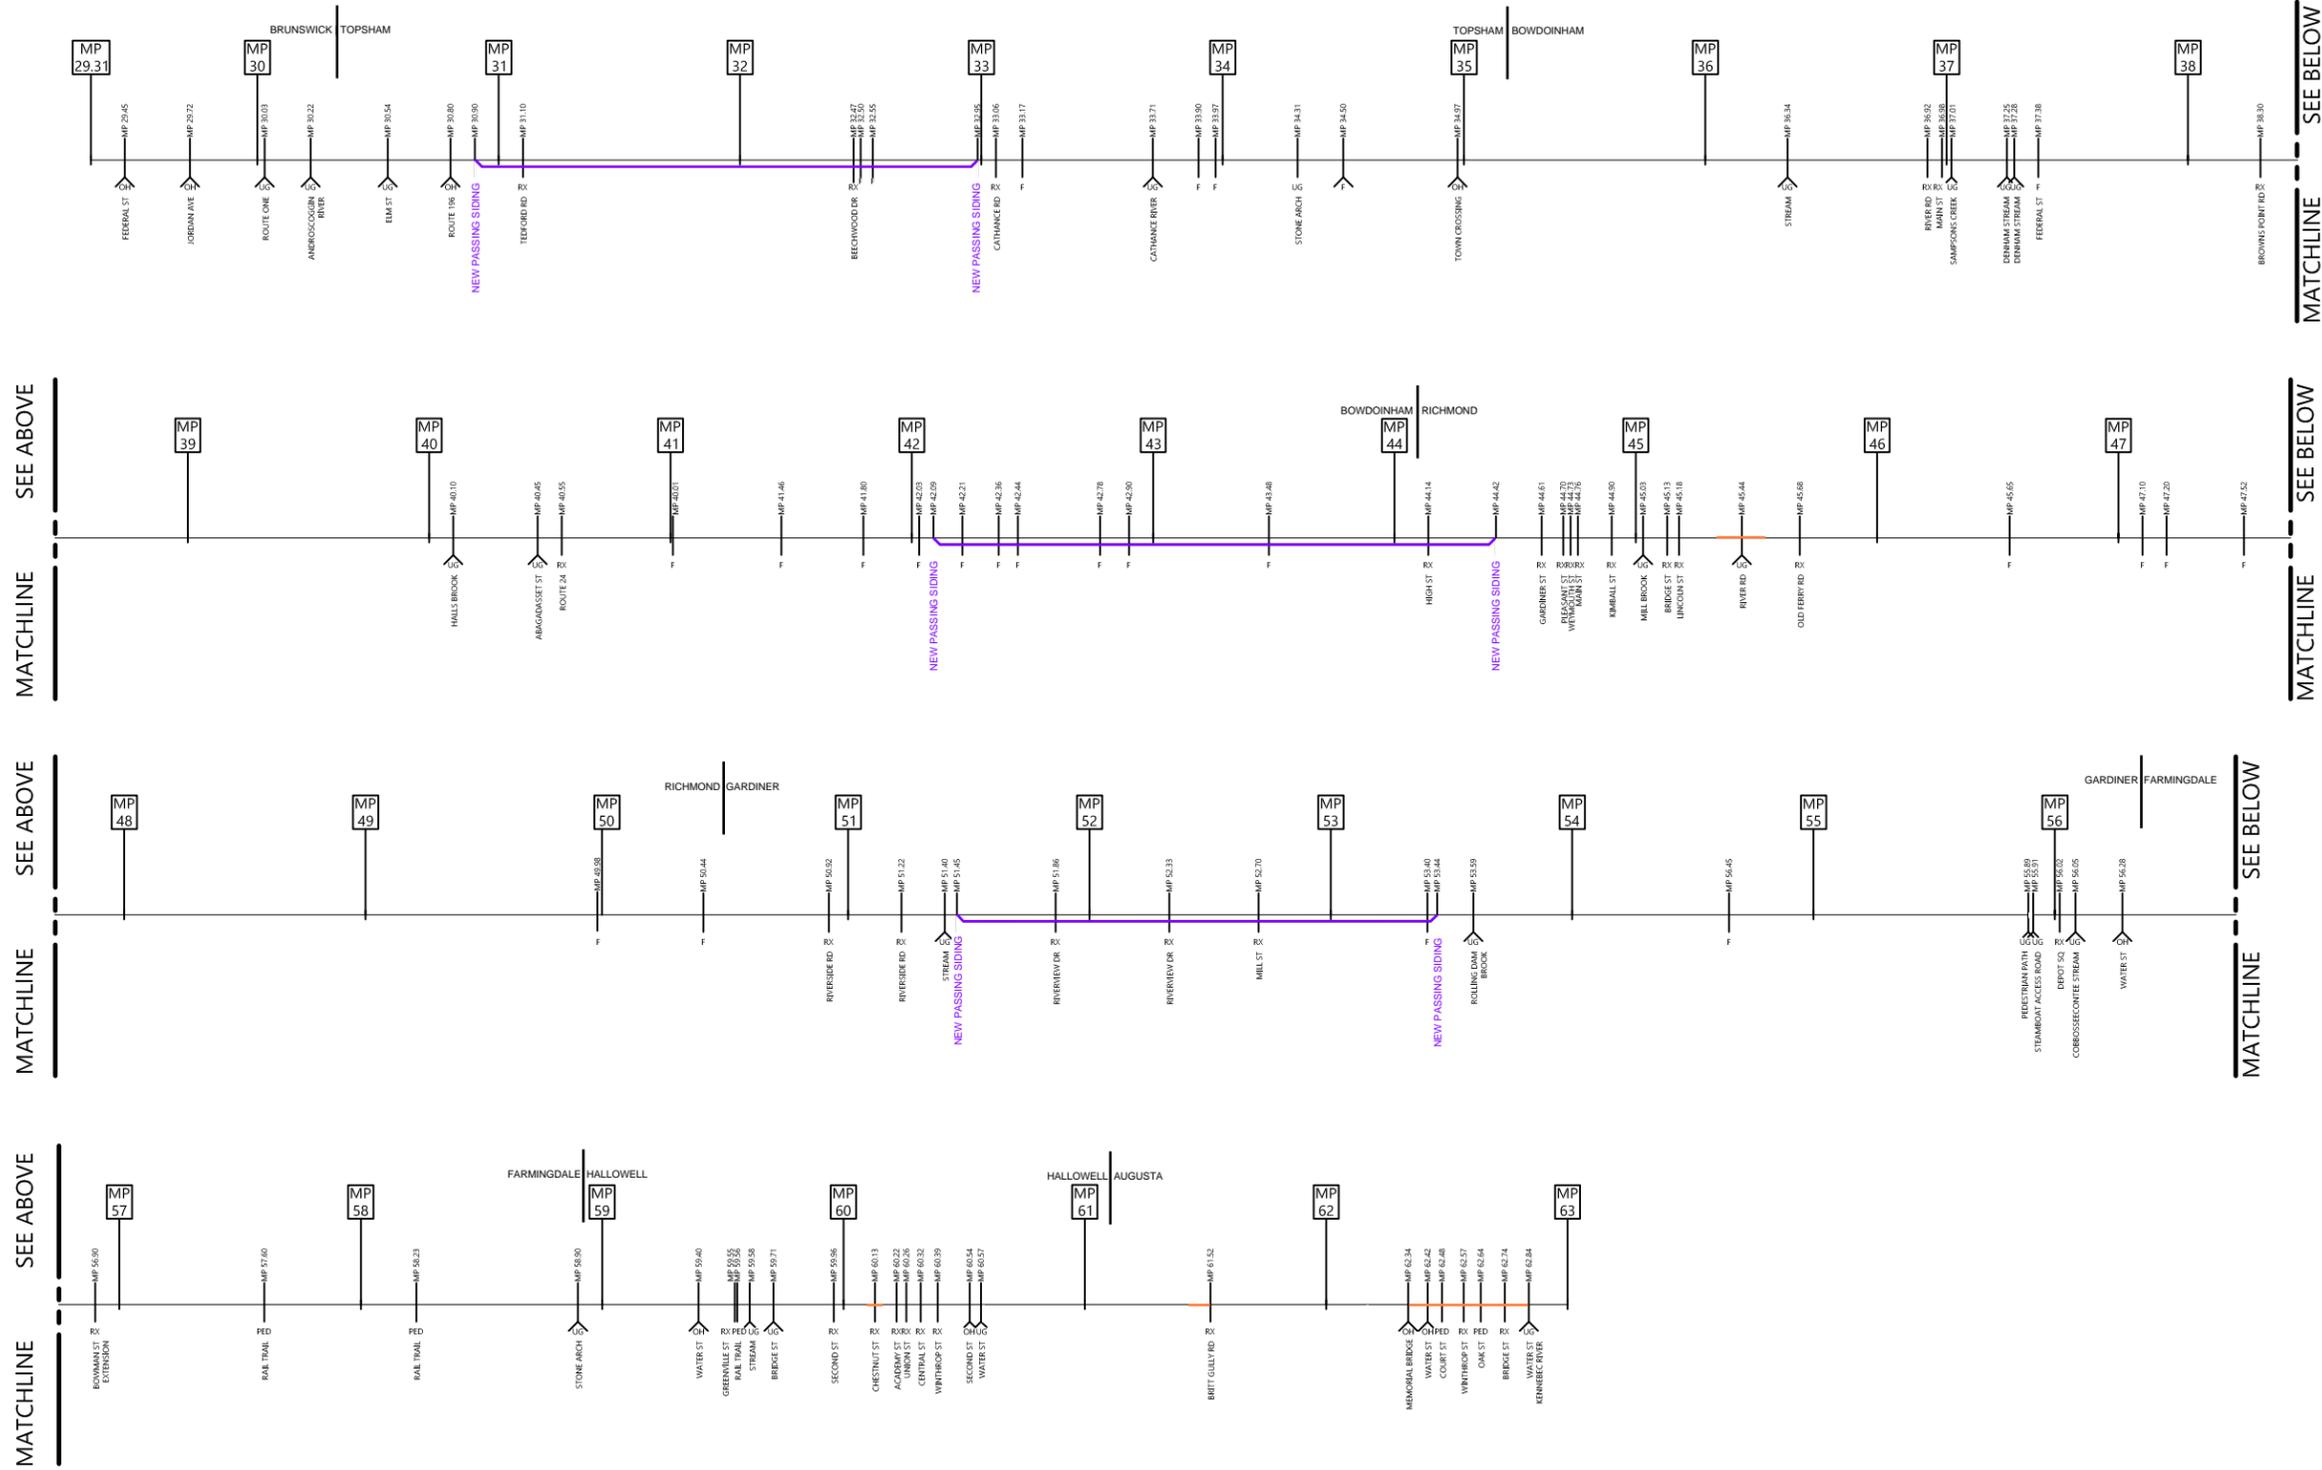

vhb.com

99 High Street
Boston, MA 02110
617.728.7777

Lower Road RUAC Track Chart

Brunswick, Maine to Augusta, Maine

February 15, 2023

Not Drawn to Scale
Not Approved for Construction

- NEW PASSING SIDING (passenger only)
- RE-ESTABLISH TRACK (freight and passenger)