
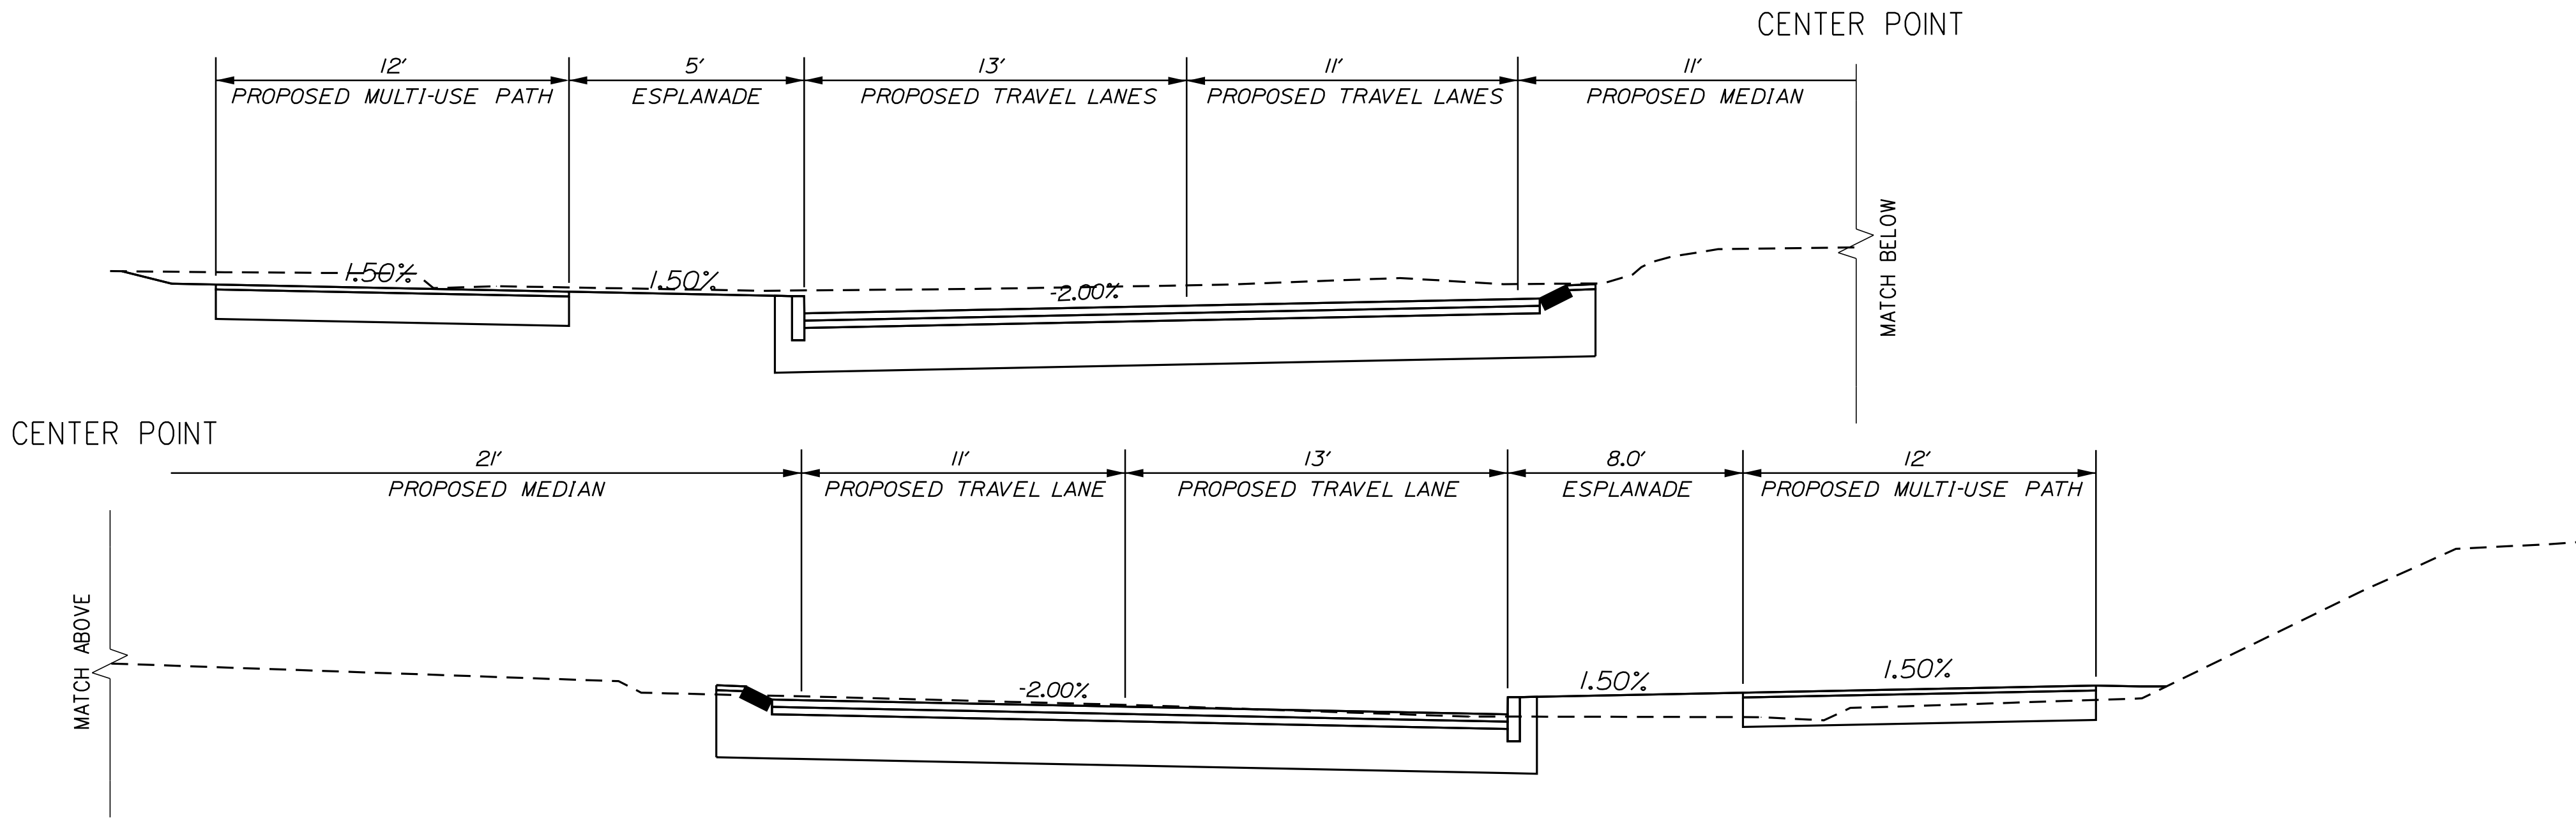


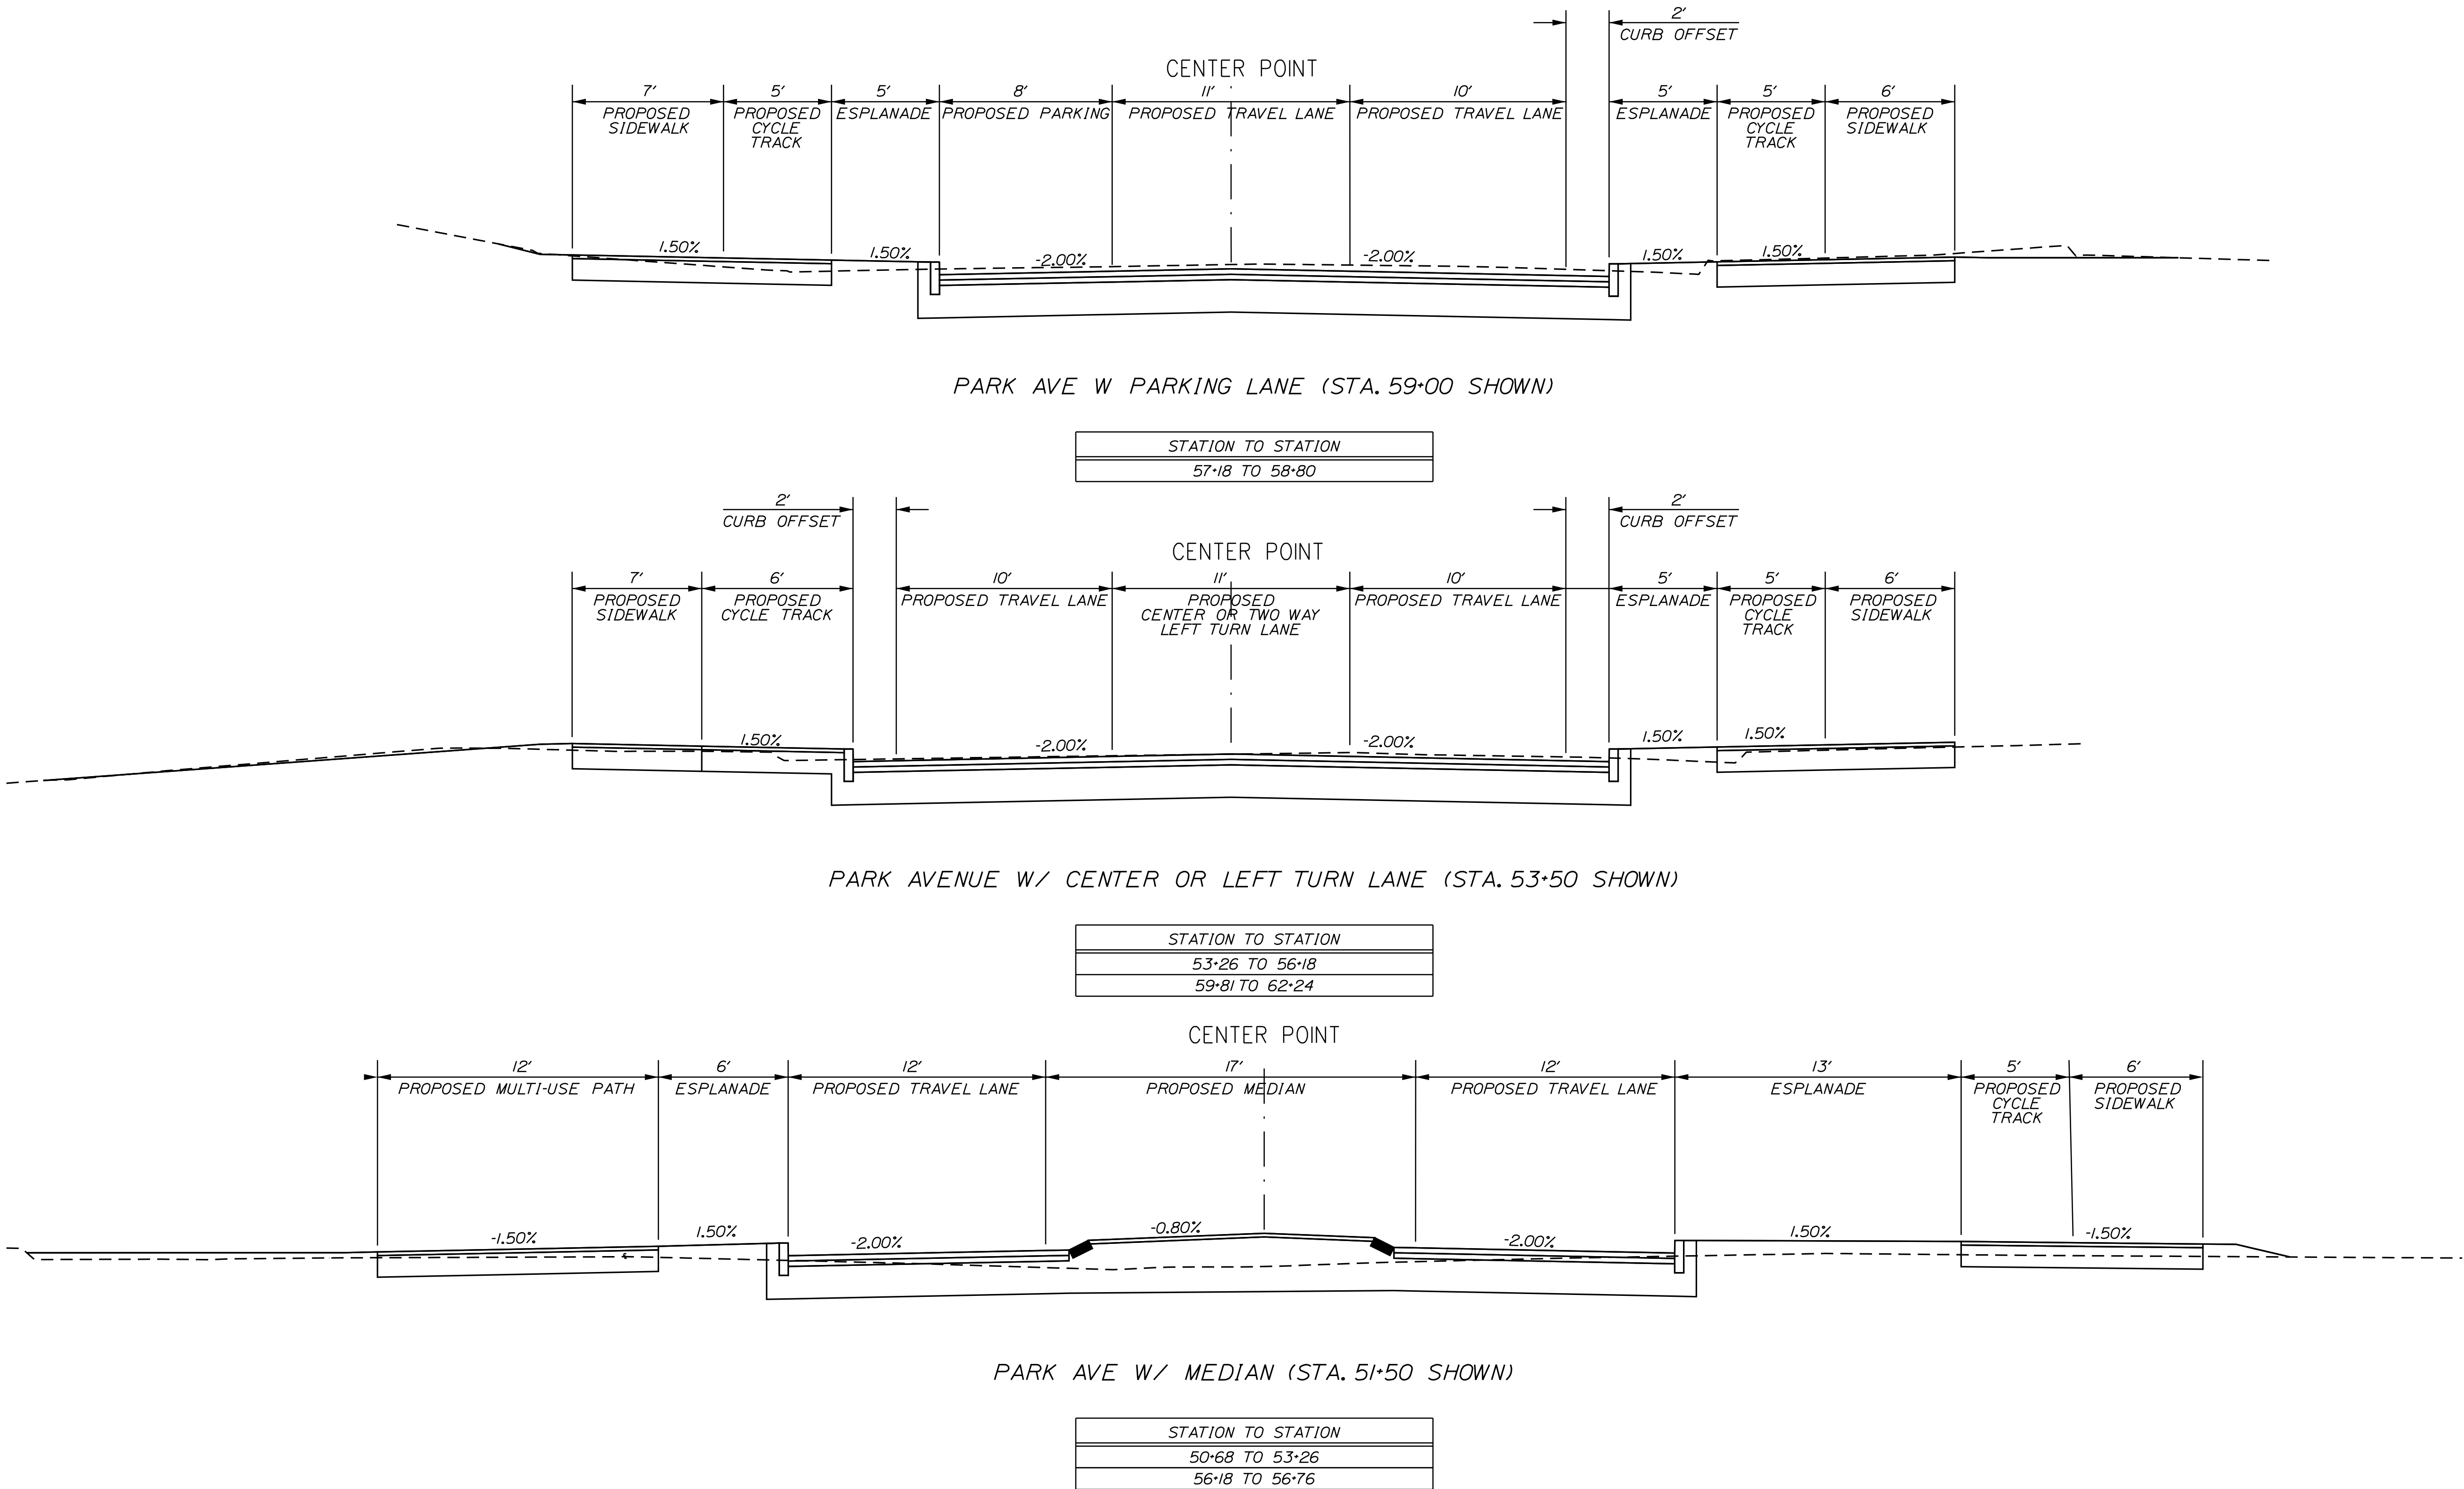

STATE OF MAINE

DEPARTMENT OF TRANSPORTATION

STP-2026(500)

WIN 026055.00

HIGHWAY PLANS

PROJ. MANAGER

CHECKED-REVIEWED

DESIGNED-DETAILED

DESIGNED-DETAILED

REVISIONS 1

REVISIONS 2

REVISIONS 3

REVISIONS 4

FIELD CHANGES

DATE

BY

DATE

DATE

DATE

DATE

DATE

DATE

DATE

SIGNATURE

P.E. NUMBER

DATE

PORTLAND

ROUTE 22 ROUNDABOUT


TYPICAL SECTIONS

SHEET NUMBER

1

OF 1


CENTER POINT

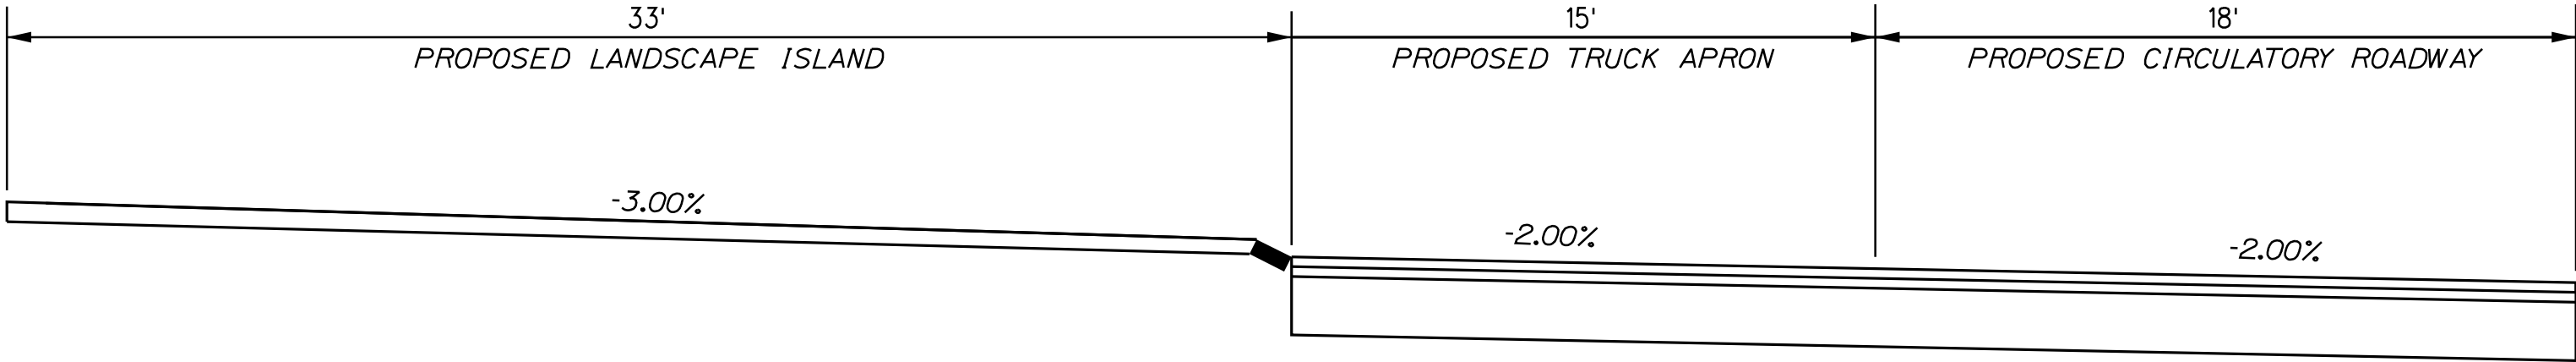


ROUNDAABOUT (HALF SECTION)

PROJ. MANAGER	BY	DATE
DESIGN-DETAILED		
CHECKED-REVIEWED		
DESIGN-DETAILED		
DESIGN-DETAILED		
REVISIONS 1		
REVISIONS 2		
REVISIONS 3		
REVISIONS 4		
FIELD CHANGES		


SIGNATURE
P.E. NUMBER
DATE

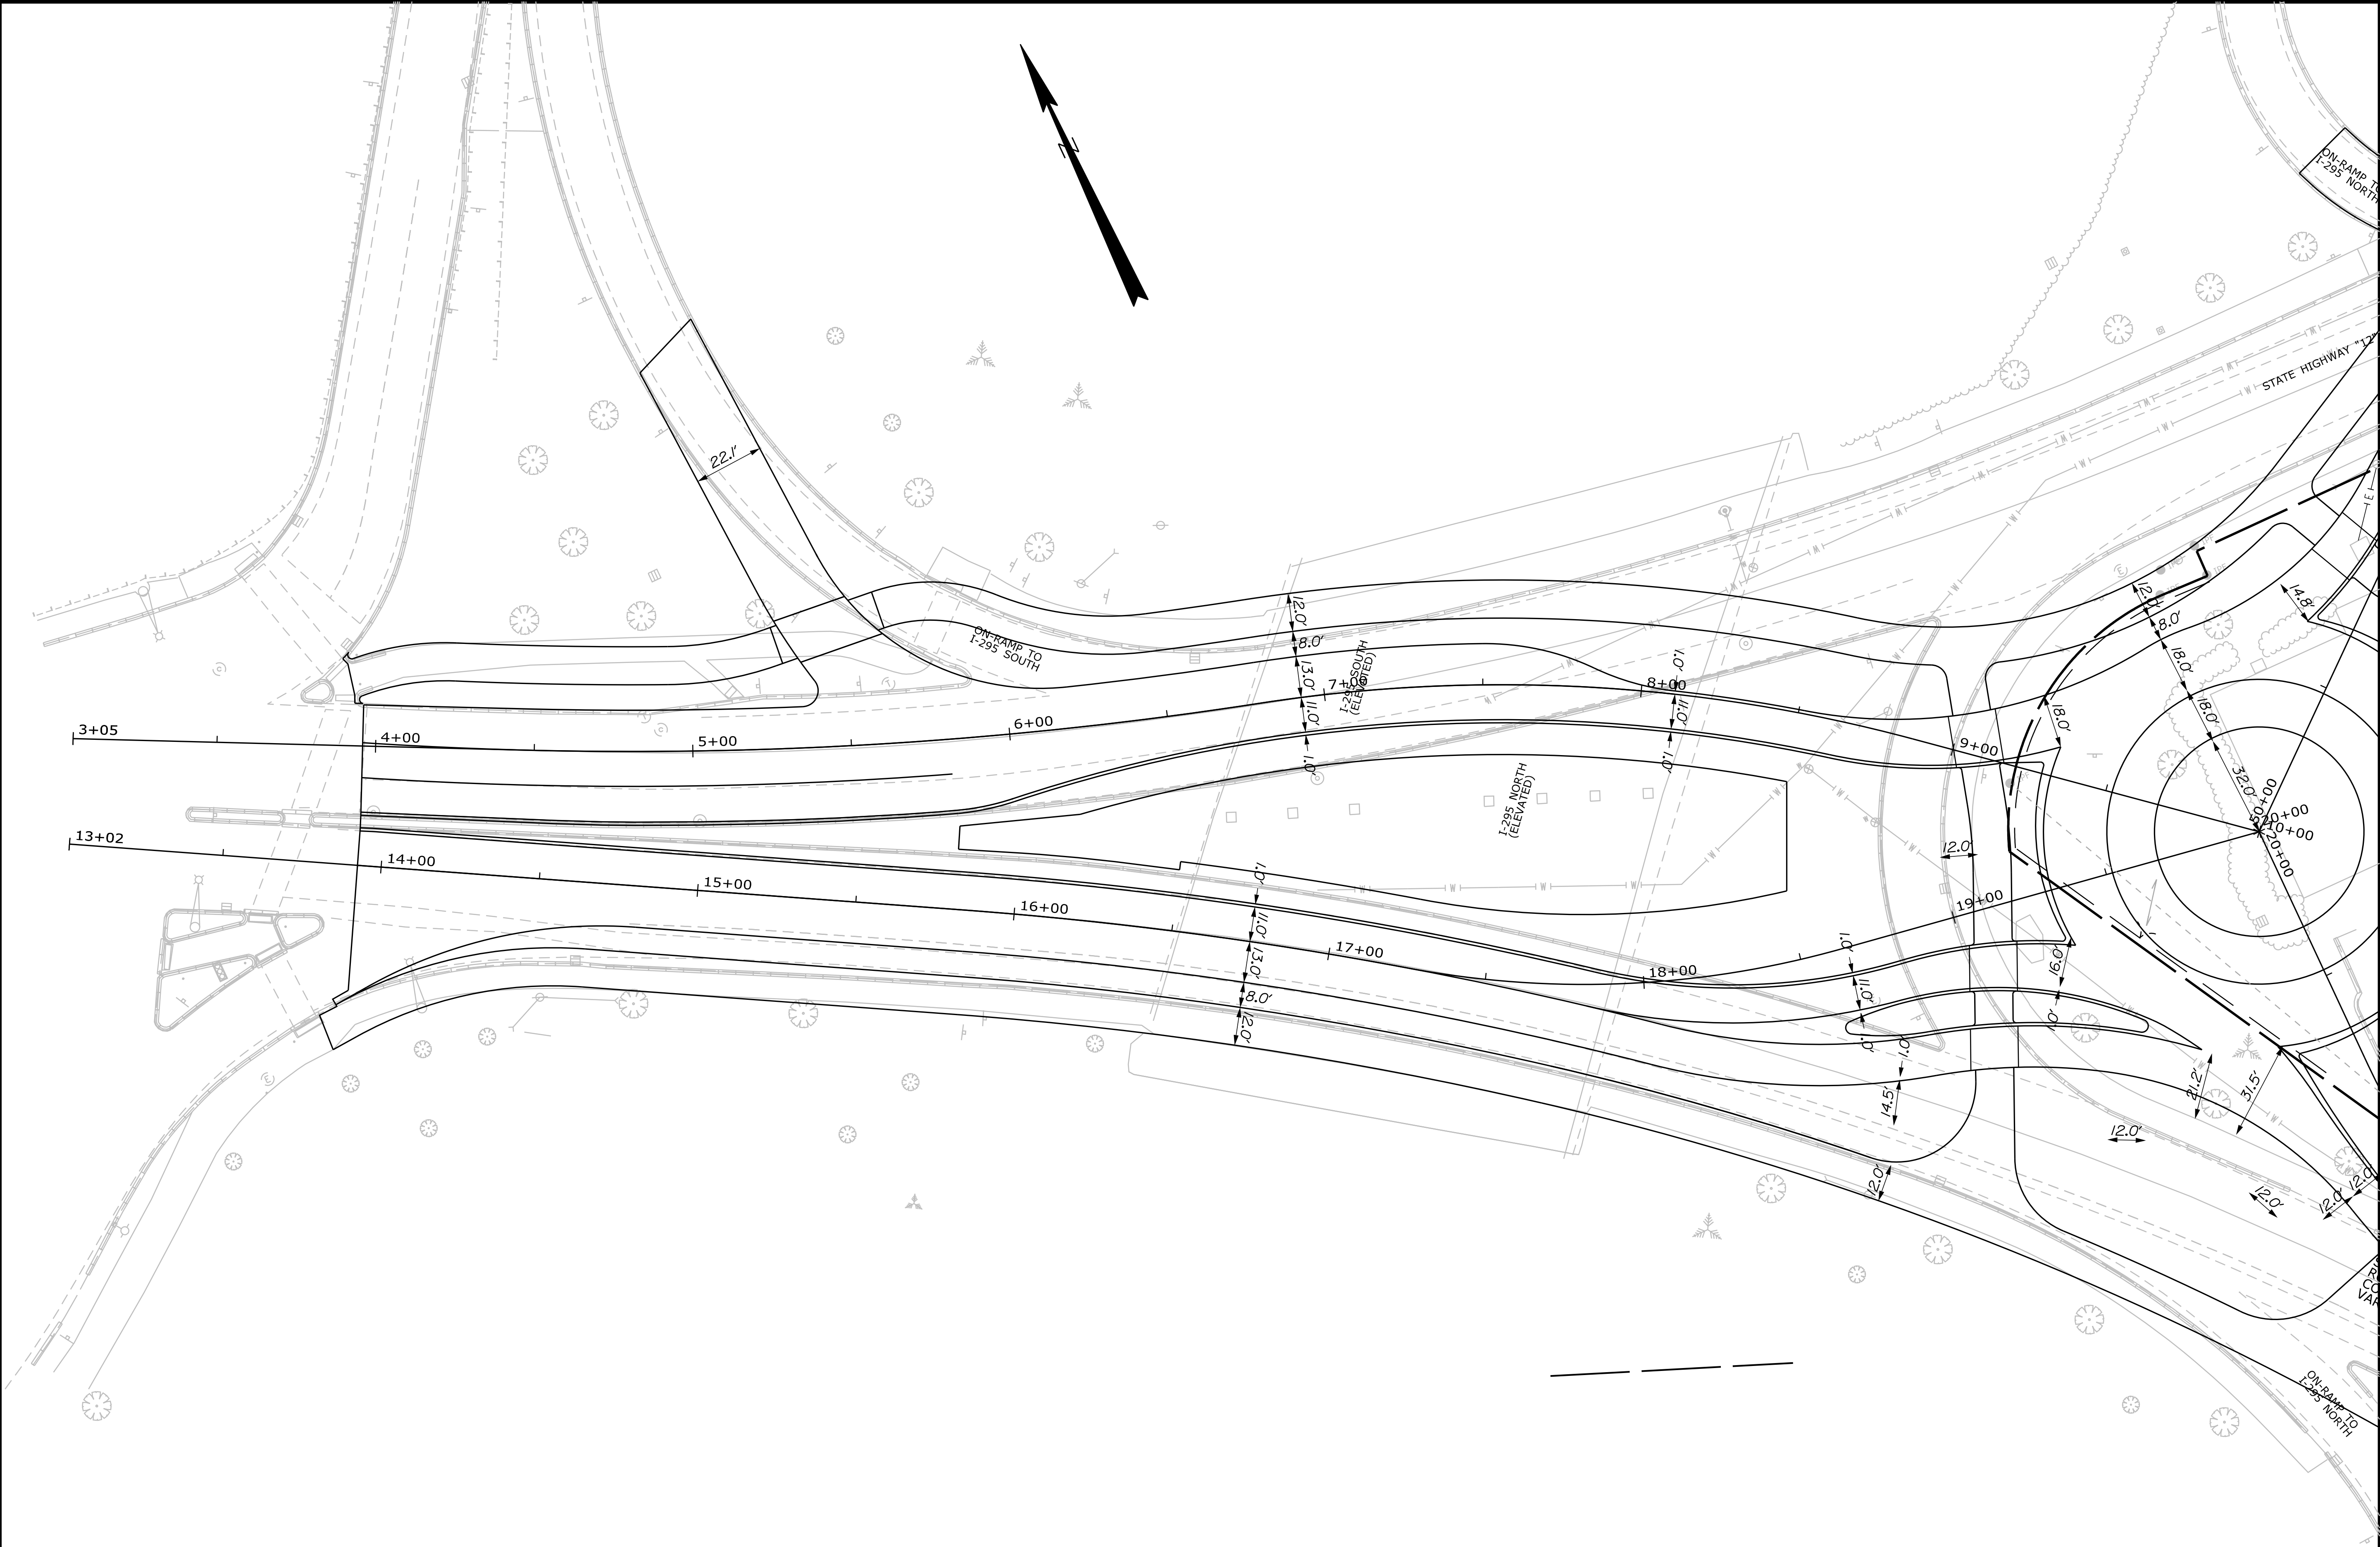

STATE OF MAINE DEPARTMENT OF TRANSPORTATION		SIGNATURE		DATE	
STP-2026(500)		P.E. NUMBER		DATE	
WIN 026055.00		HIGHWAY PLANS		SHEET NUMBER	
1		OF 1		PLANS	

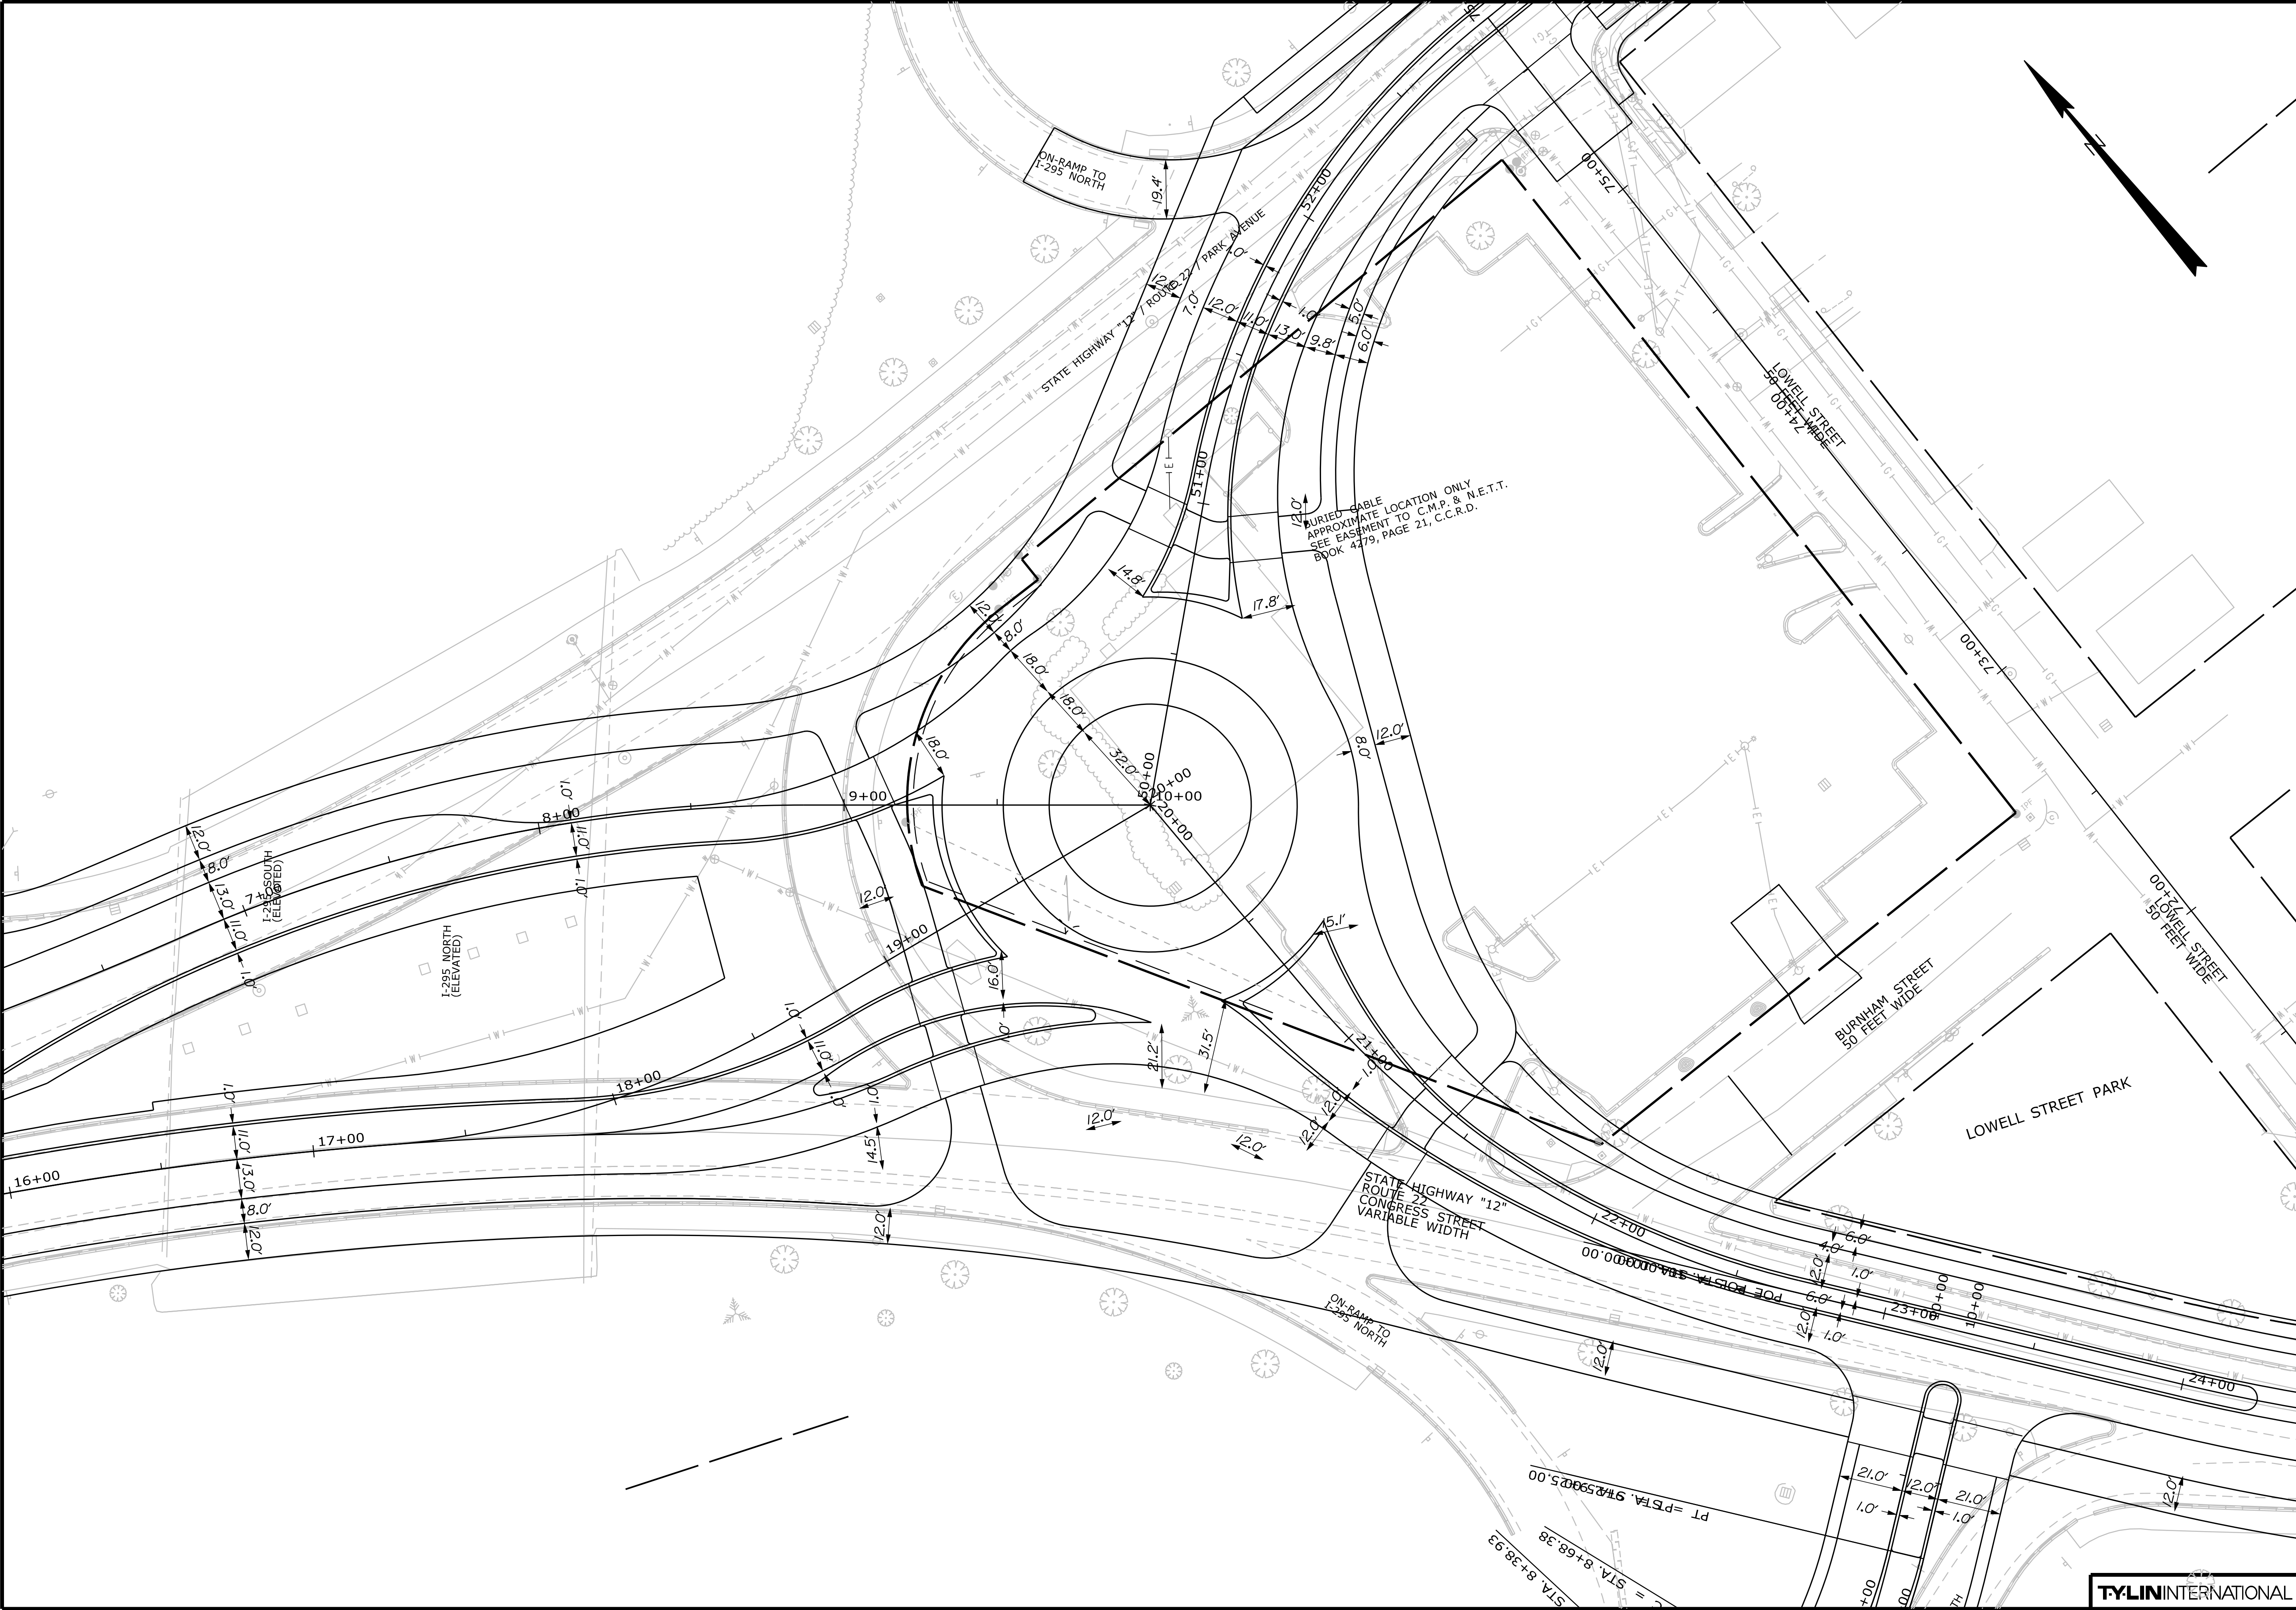

STATE OF MAINE		BY		DATE	
DEPARTMENT OF TRANSPORTATION		DESIGN-DETAILED		CHECKED-REVIEWED	
STP-2026(500)		DESIGN-DETAILED		DESIGN-DETAILED	
WIN		REVISIONS 1		REVISIONS 2	
026055.00		REVISIONS 3		REVISIONS 4	
HIGHWAY PLANS		FIELD CHANGES		DATE	
PORTLAND		BY		DATE	
ROUTE 22 ROUNDABOUT		DESIGN-DETAILED		CHECKED-REVIEWED	
PLANS		DESIGN-DETAILED		DESIGN-DETAILED	
SHEET NUMBER		REVISIONS 1		REVISIONS 2	
1		REVISIONS 3		REVISIONS 4	
OF 1		FIELD CHANGES		DATE	

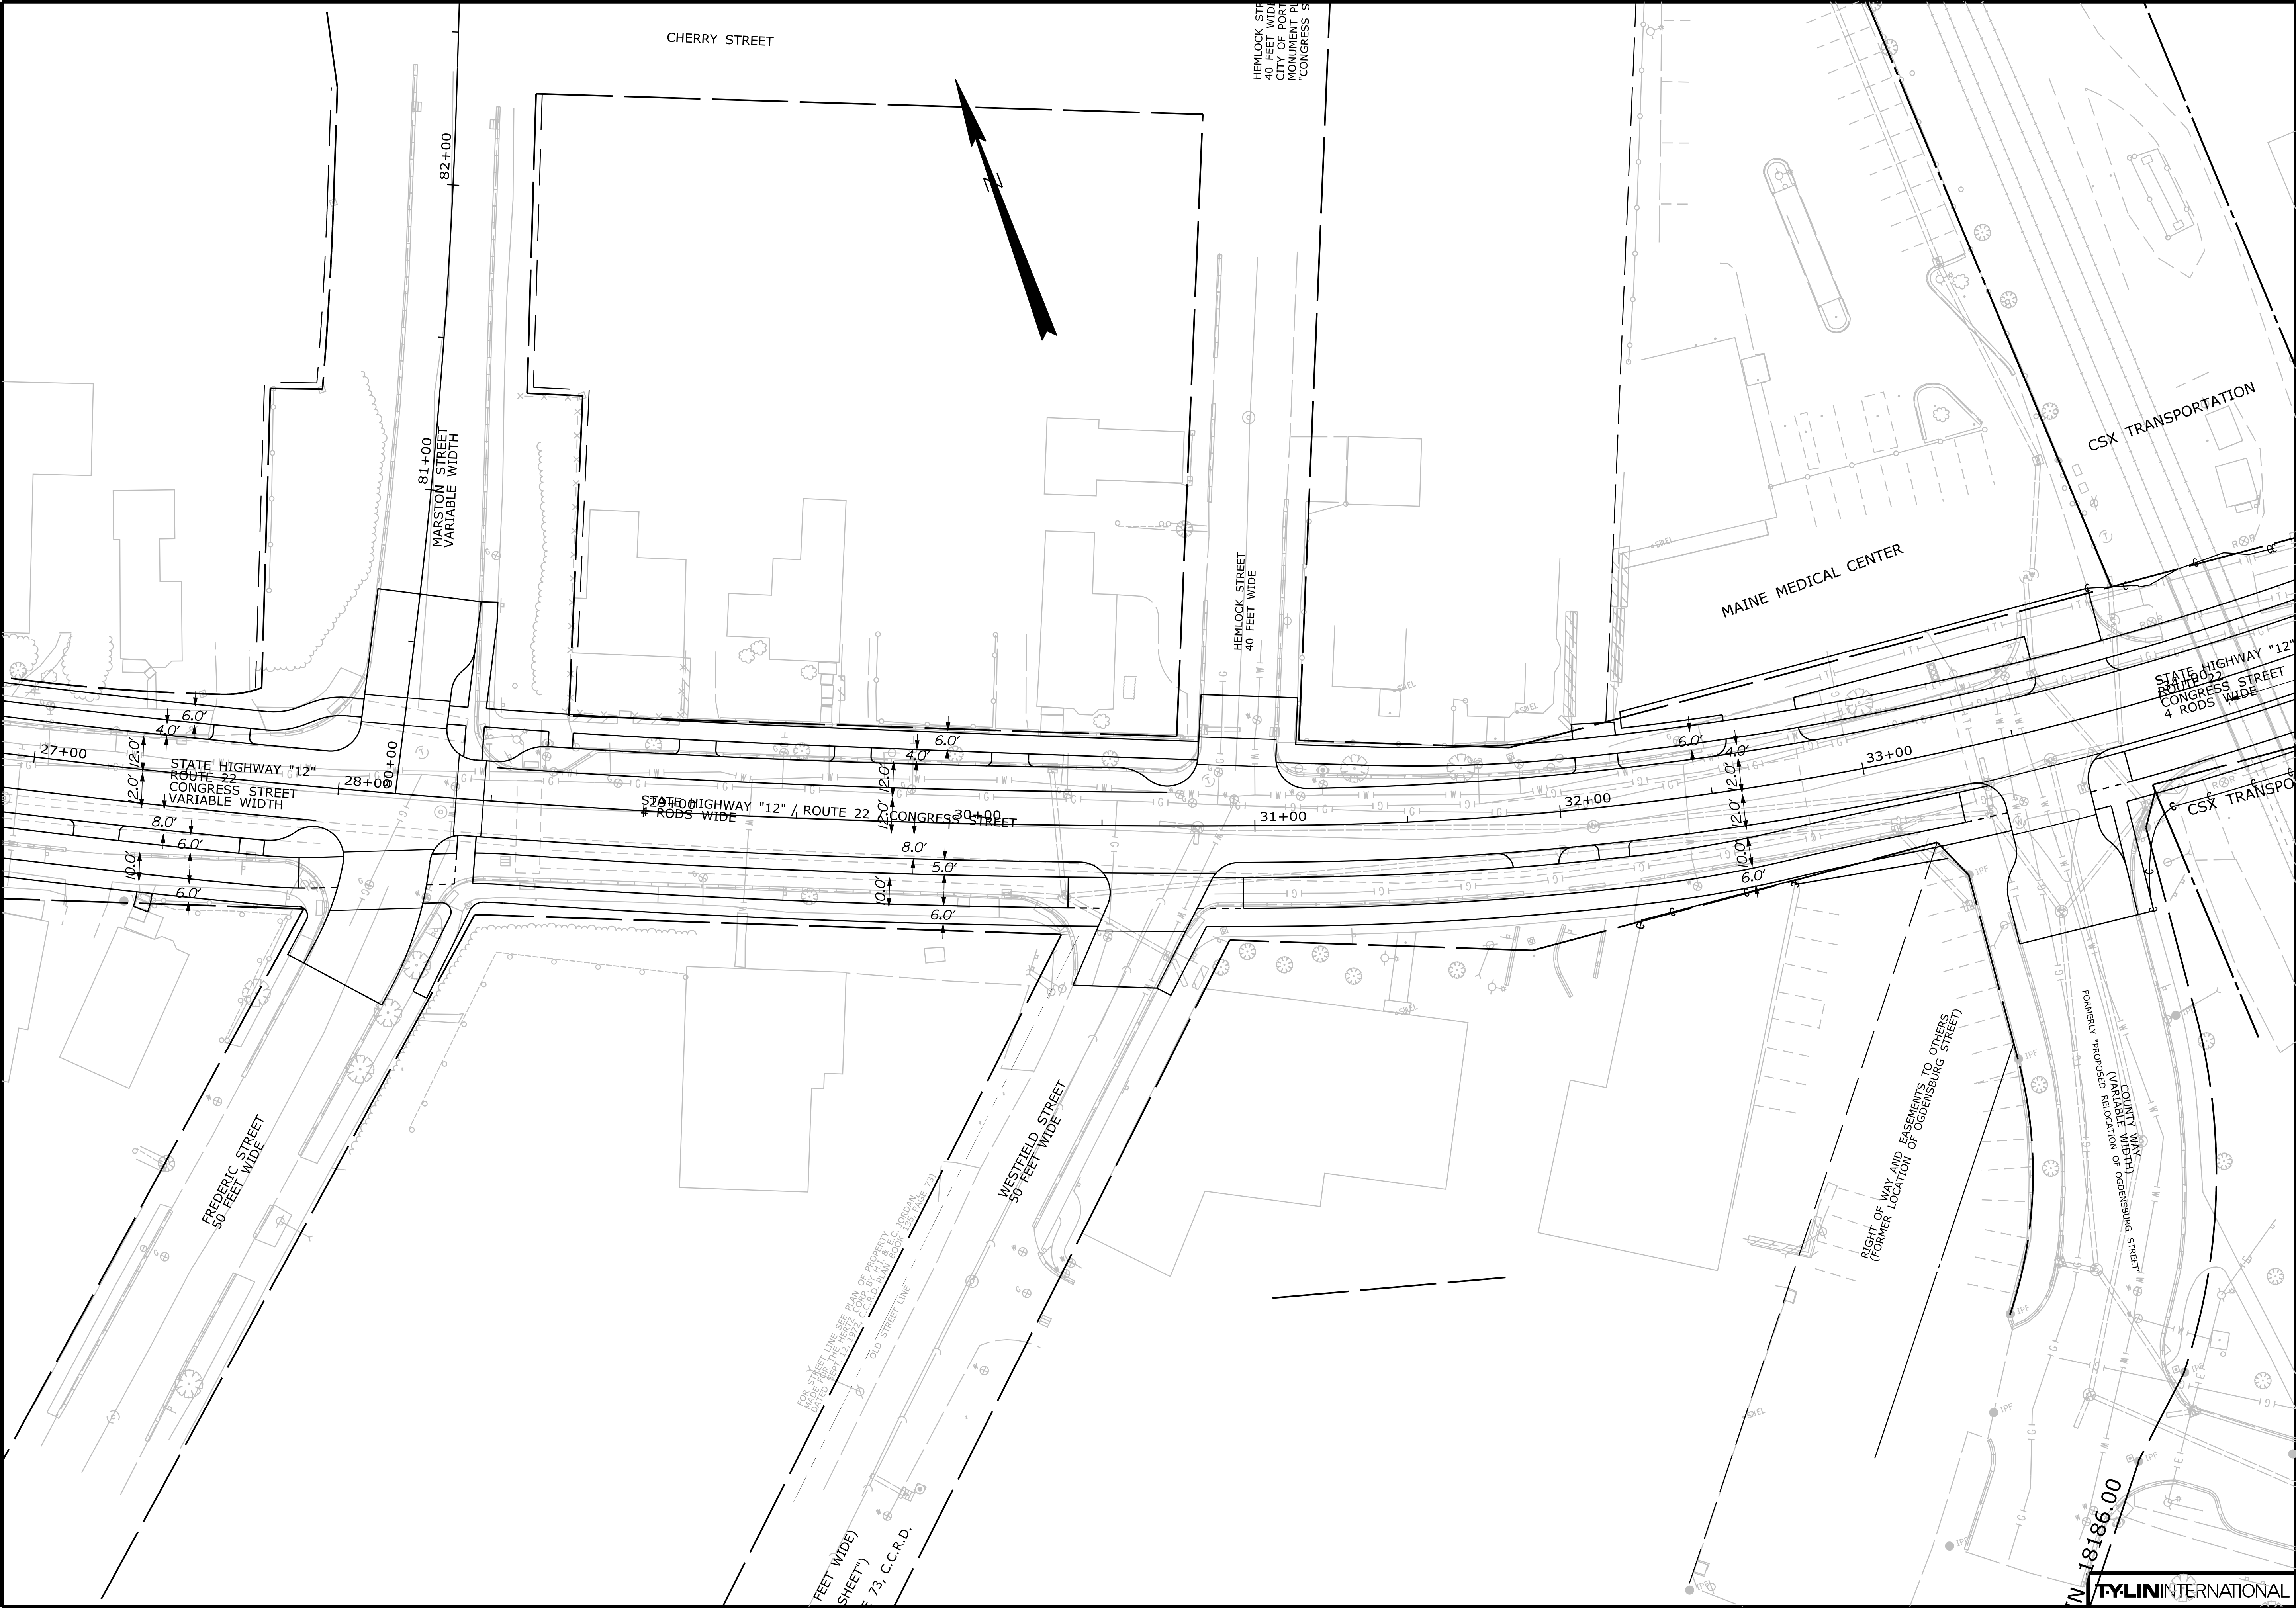

STATE OF MAINE
DEPARTMENT OF TRANSPORTATION

STP-2026(500)

WIN
026055.00

HIGHWAY PLANS

PORTLAND
ROUTE 22 ROUNDABOUT

PLANS

SHEET NUMBER

1

OF 1


PROJ. MANAGER	BY	DATE	SIGNATURE	P.E. NUMBER	DATE
DESIGN-DETAILED					
CHECKED-REVIEWED					
DESIGNS-DETAILED					
REVISIONS 1					
REVISIONS 2					
REVISIONS 3					
REVISIONS 4					
FIELD CHANGES					

Filename: ... \HIGHWAY\MSTA\024_HDPlan5.dgn

Date:10/22/2024


Username: HIGHWAY

Division: HIGHWAY

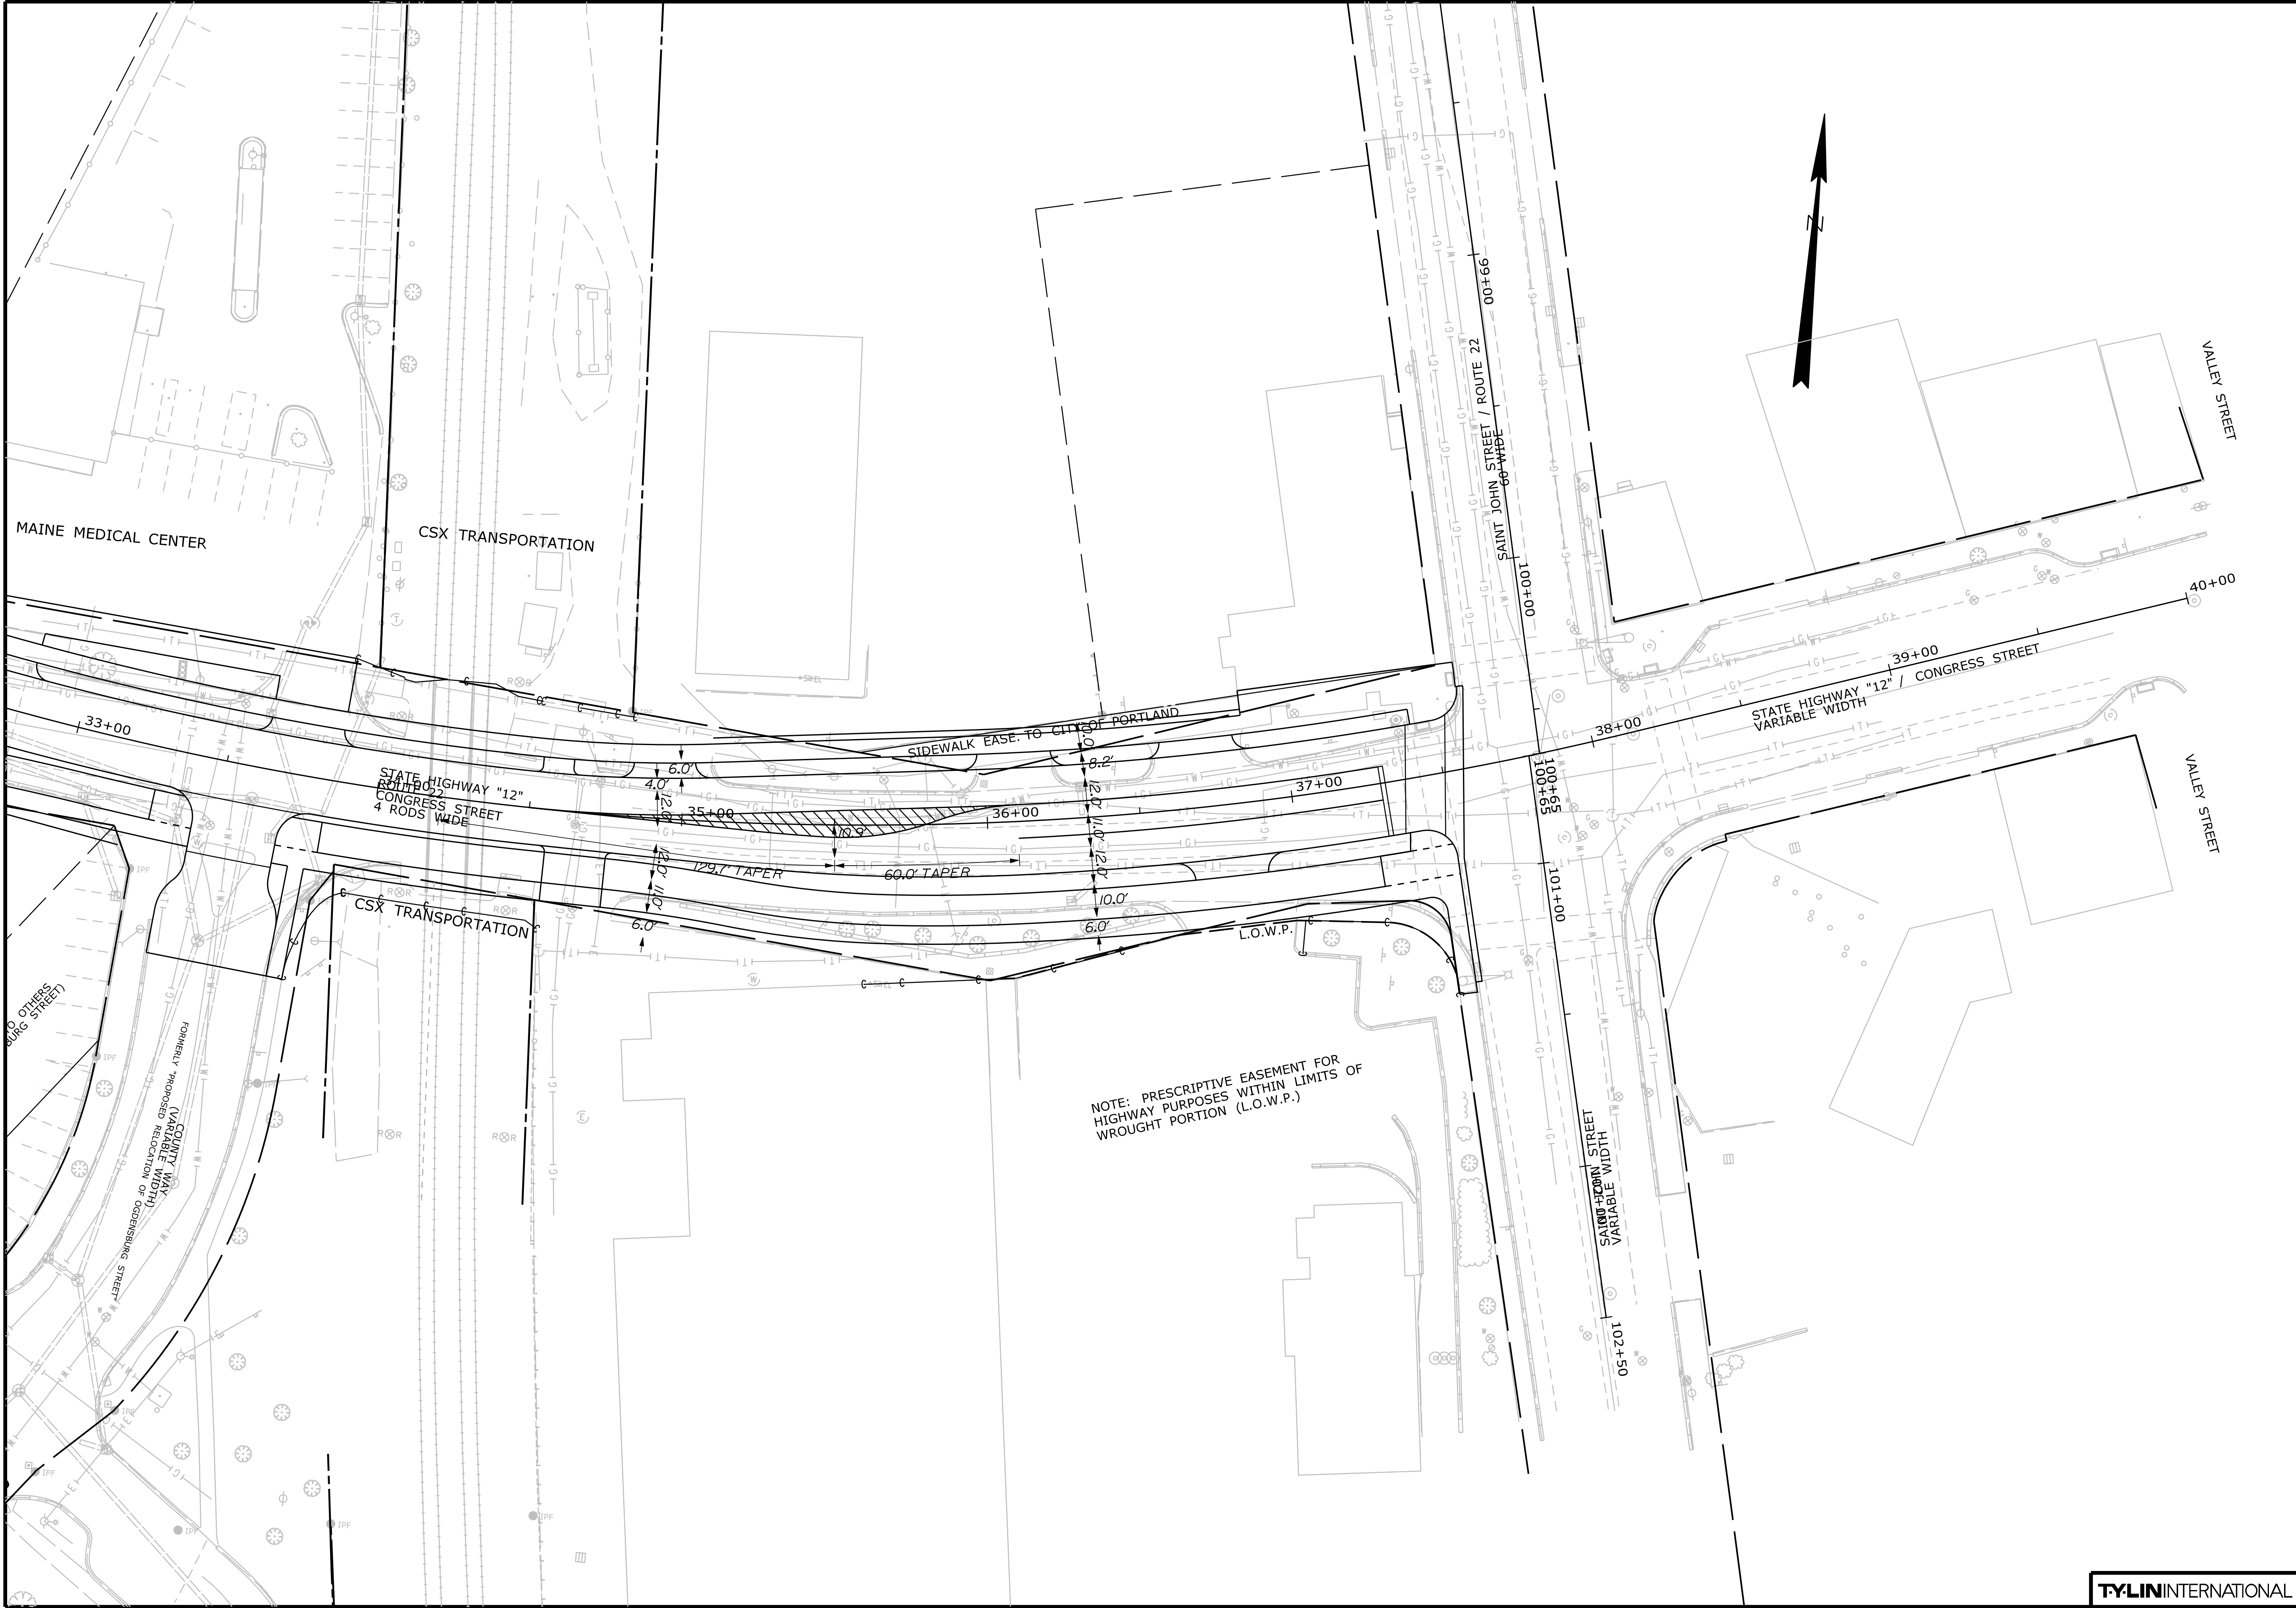

TYLIN INTERNATIONAL

STATE OF MAINE		DEPARTMENT OF TRANSPORTATION	
STP-2026(500)		SIGNATURE	
WIN 026055.00		P.E. NUMBER	
HIGHWAY PLANS		DATE	
PROJECT MANAGER		BY	DATE
DESIGN-DETAILED			
CHECKED-REVIEWED			
DESIGN-DETAILED			
DESIGN-DETAILED			
REVISIONS 1			
REVISIONS 2			
REVISIONS 3			
REVISIONS 4			
FIELD CHANGES			
PORTLAND ROUTE 22 ROUNDABOUT		PLANS	
SHEET NUMBER		1	
		OF 1	

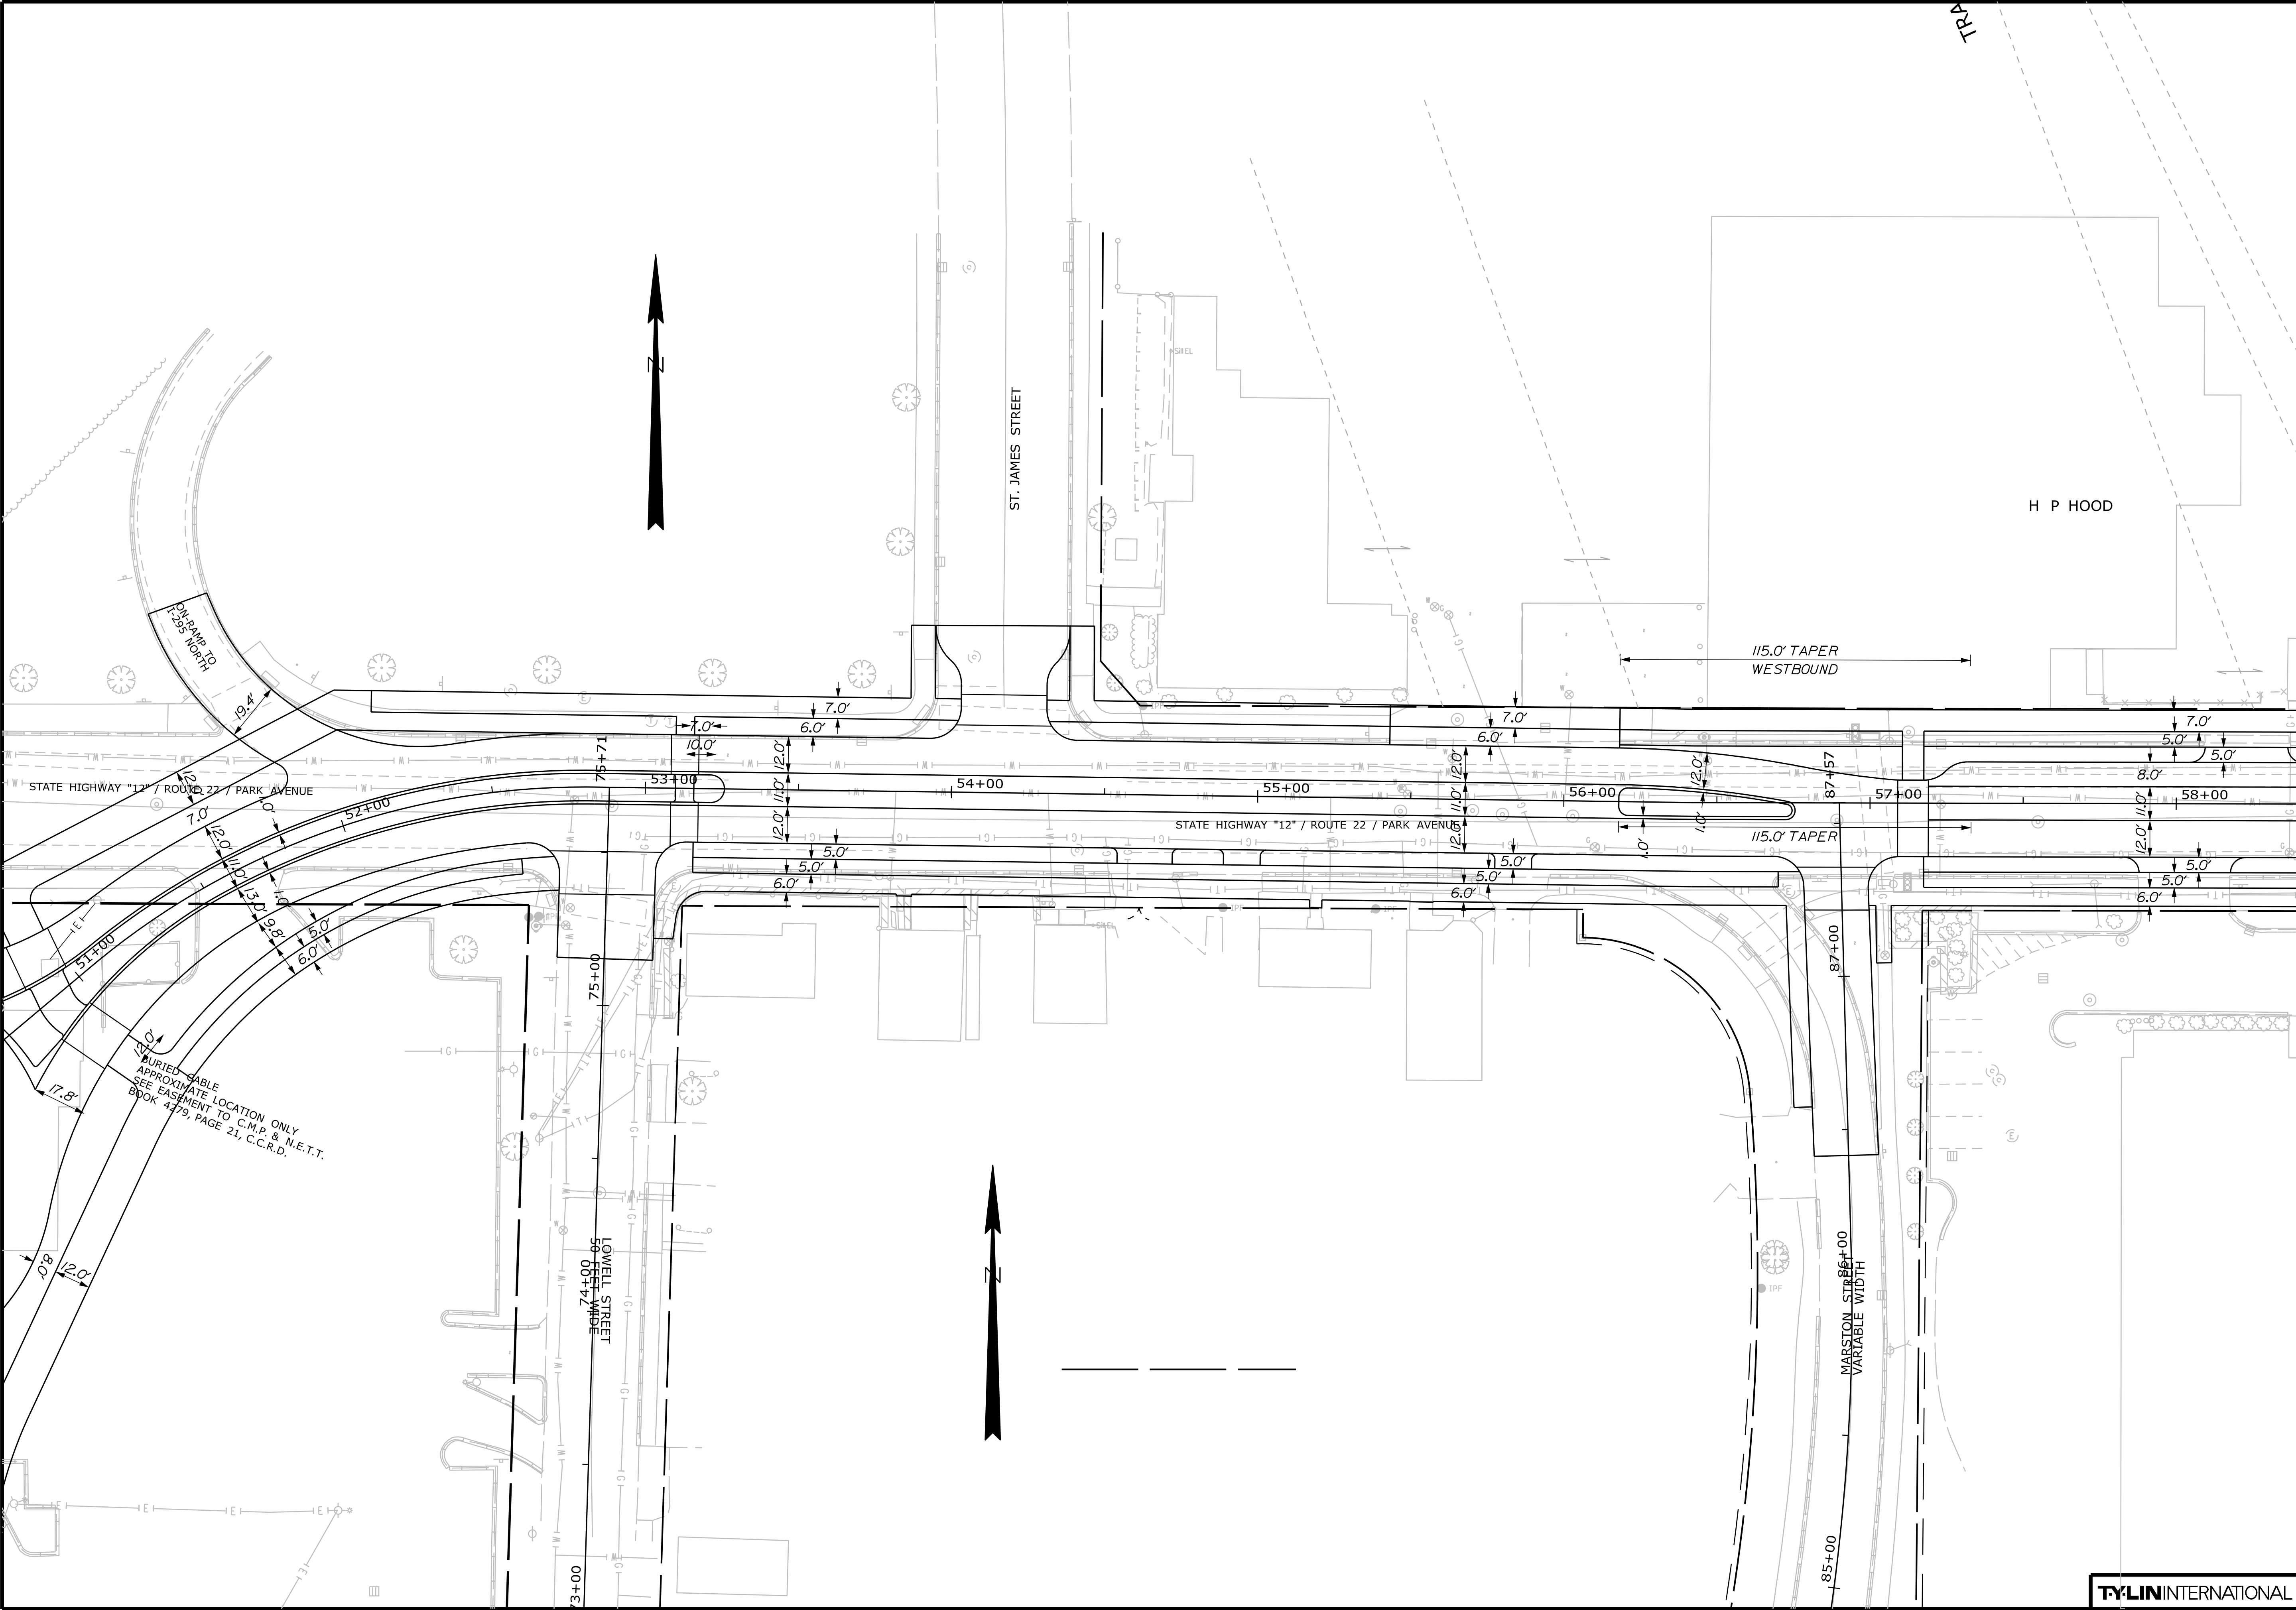

STATE OF MAINE
DEPARTMENT OF TRANSPORTATION

STP-2026(500)

WIN
026055.00
HIGHWAY PLANS

PORTLAND
ROUTE 22 ROUNDABOUT

PLANS

SHEET NUMBER

1

OF 1


PROJ. MANAGER	BY	DATE	SIGNATURE	P.E. NUMBER	DATE
DESIGN-DETAILED					
CHECKED-REVIEWED					
DESIGNS-DETAILED					
DESIGNS-DETAILED					
REVISIONS 1					
REVISIONS 2					
REVISIONS 3					
REVISIONS 4					
FIELD CHANGES					

Date:10/22/2024

Username:

Division: HIGHWAY

Filename: ... \HIGHWAY\MSTA\026_HDPlan7.dgn

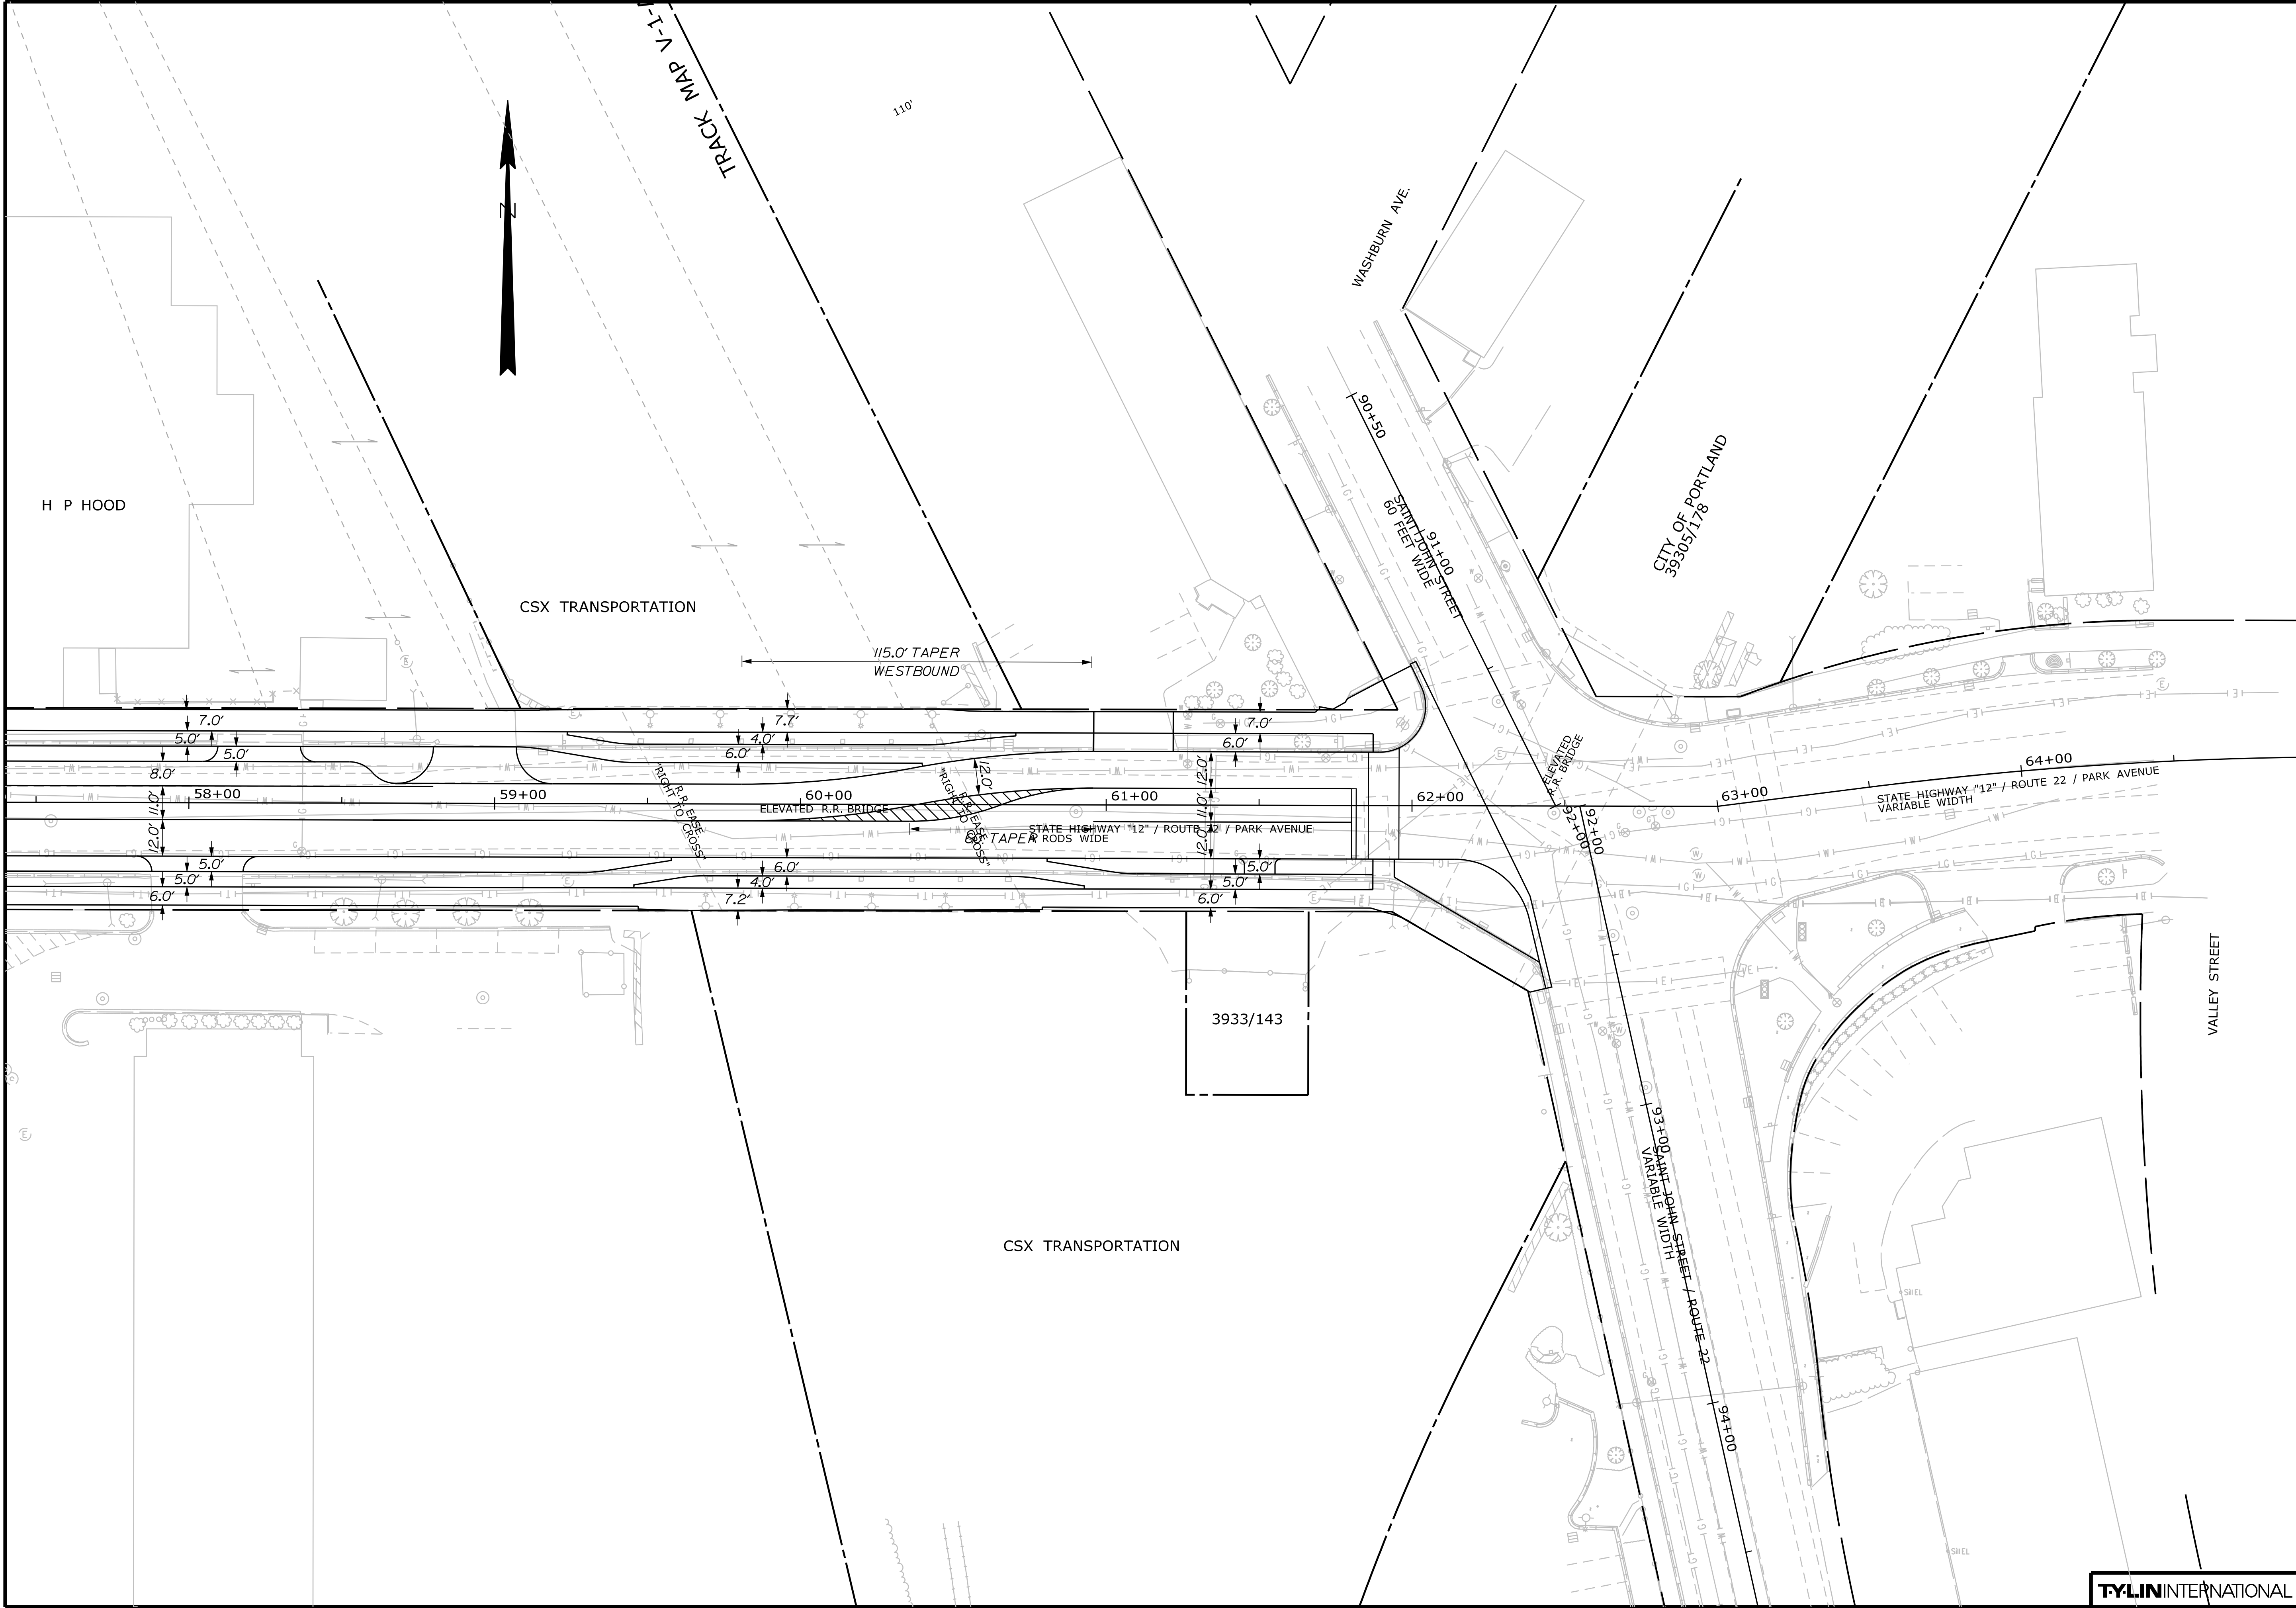

PORTLAND ROUTE 22 ROUNDABOUT				PROJ. MANAGER		BY		DATE	
PLANS				DESIGN-DETAILED					
				CHECKED-REVIEWED					
				DESIGN2-DETAILED2				SIGNATURE	
				DESIGN3-DETAILED3					
				REVISIONS 1				P.E. NUMBER	
				REVISIONS 2					
				REVISIONS 3					
				REVISIONS 4				DATE	
				FIELD CHANGES					
SHEET NUMBER				STATE OF MAINE DEPARTMENT OF TRANSPORTATION STP-2026(500) WIN 026055.00 HIGHWAY PLANS					
1									
OF 1									